

# MAJOR APPLICATIONS

# *19/1757/FUL/Buchan Street*


## Site Location Plan




# *Illustrative Masterplan*





# Blocks A & B Ground Floor Plan

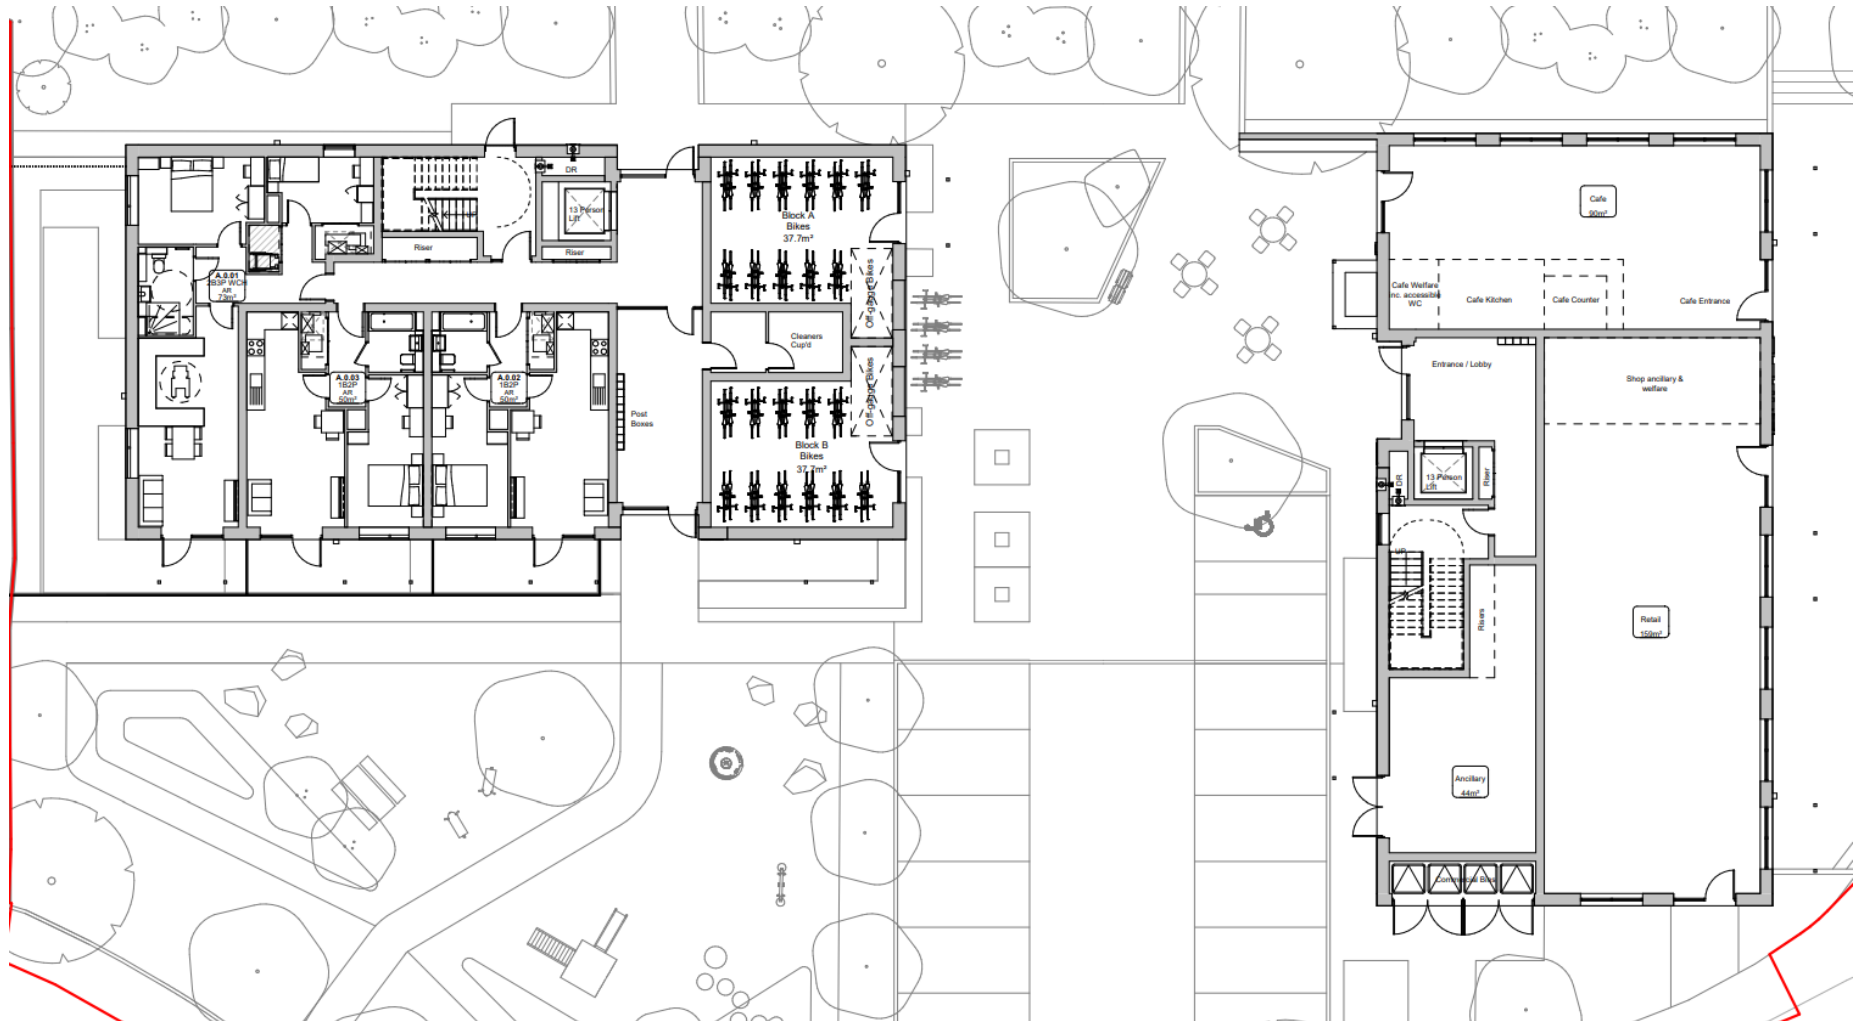

# *Blocks A & B First Floor Plan*


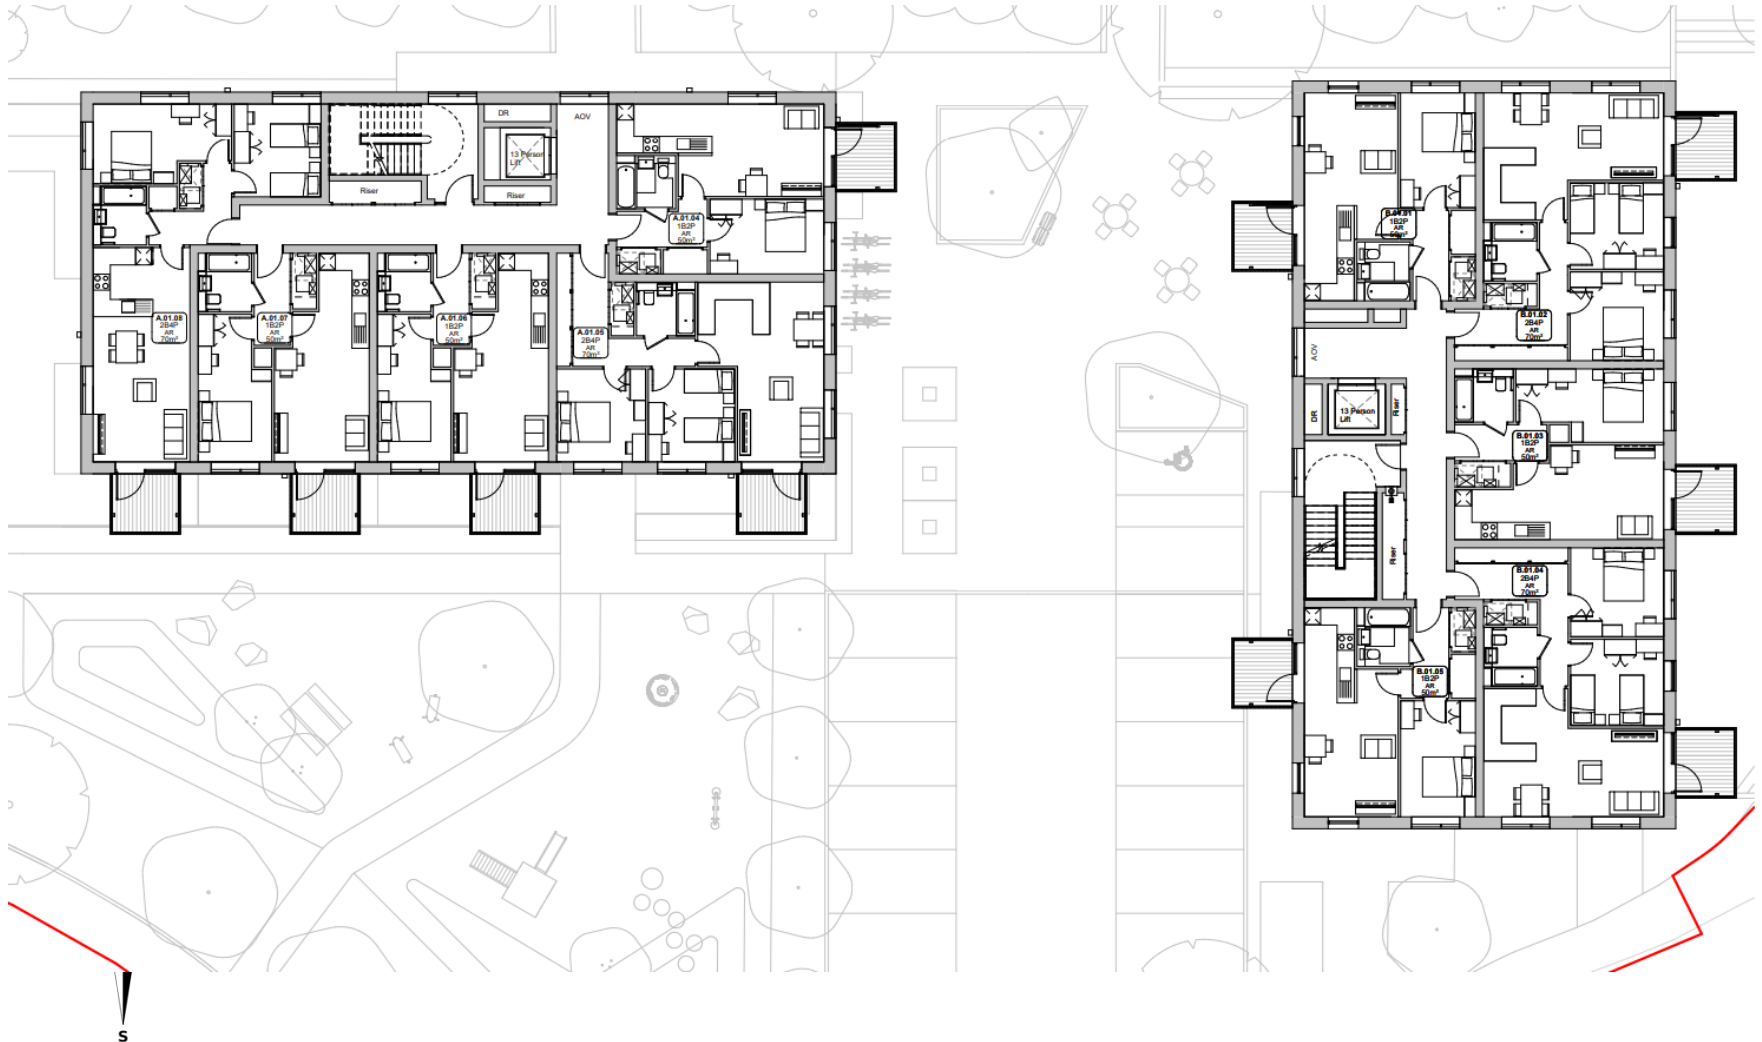


# *Blocks A & B Second Floor Plan*

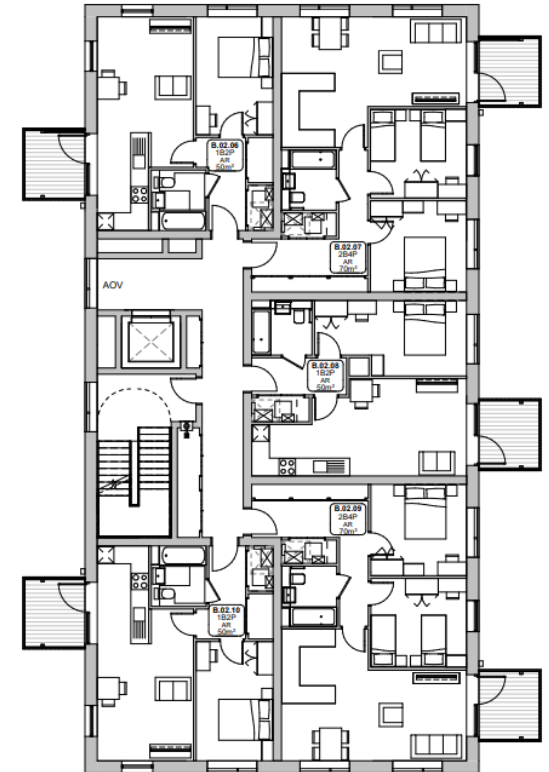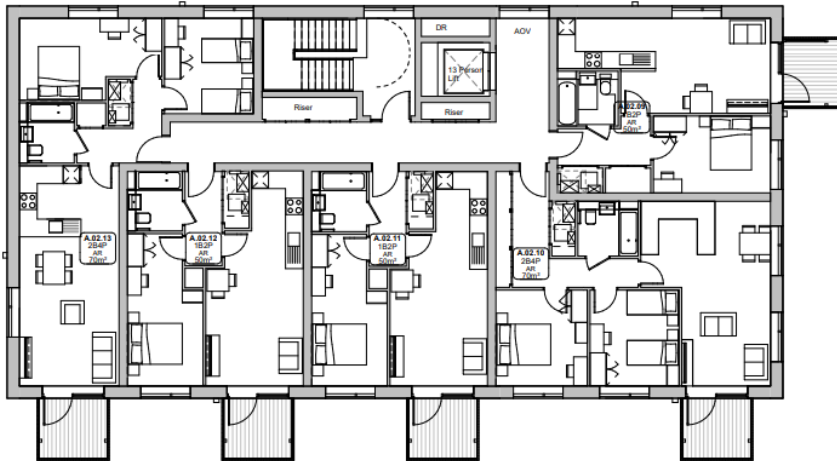



# *Block B Third Floor Plan*

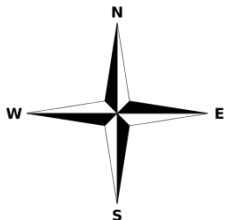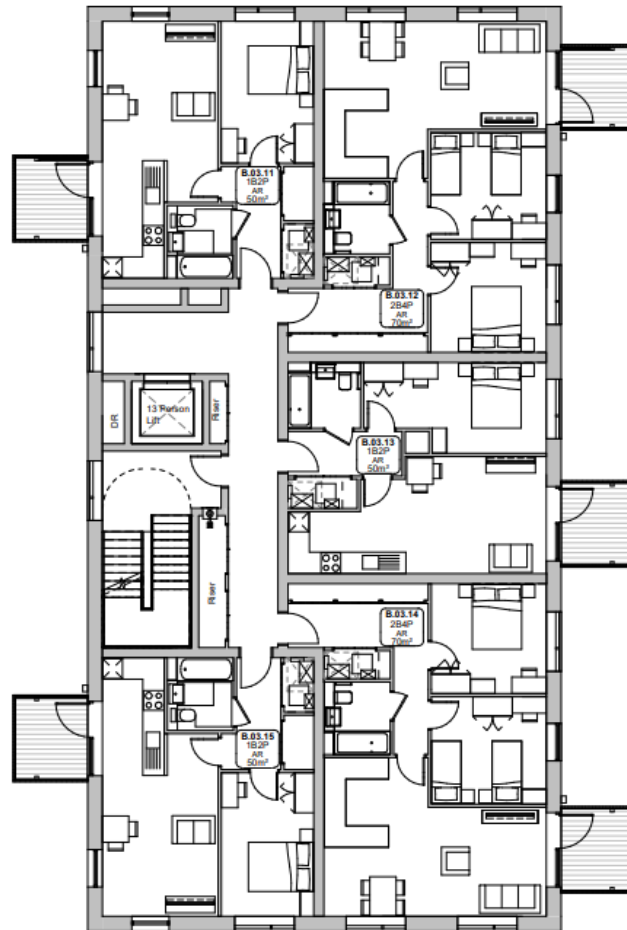

# *North Elevations*



Block A and Block B - North Elevation  
Scale: 1:100



# *East Elevations*



BS - Block A East Elevation  
Scale: 1:100




BS - Block B East Elevation  
Scale: 1:100

# MINOR APPLICATIONS


# 20/0010/FUL/Anglia Ruskin University, East Road Site Location Plan



# Details of locker

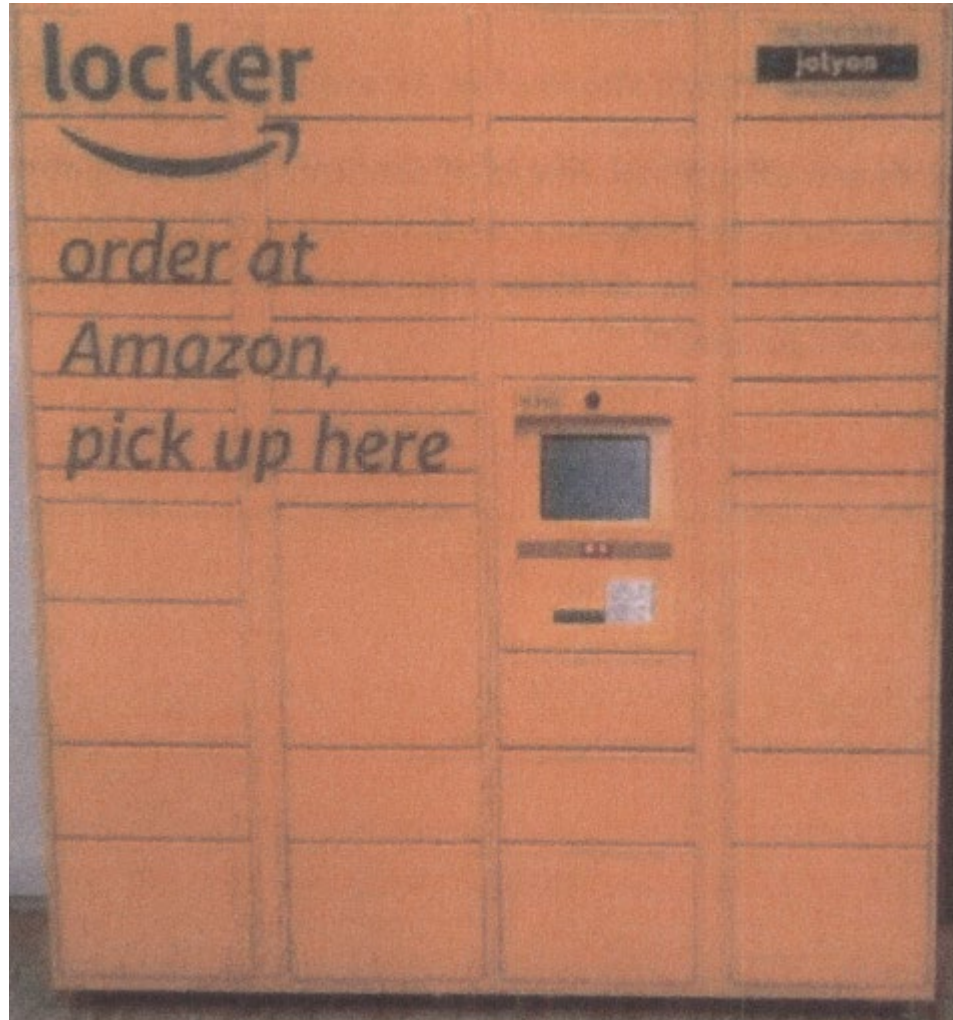

# Site plan and part entrance plan

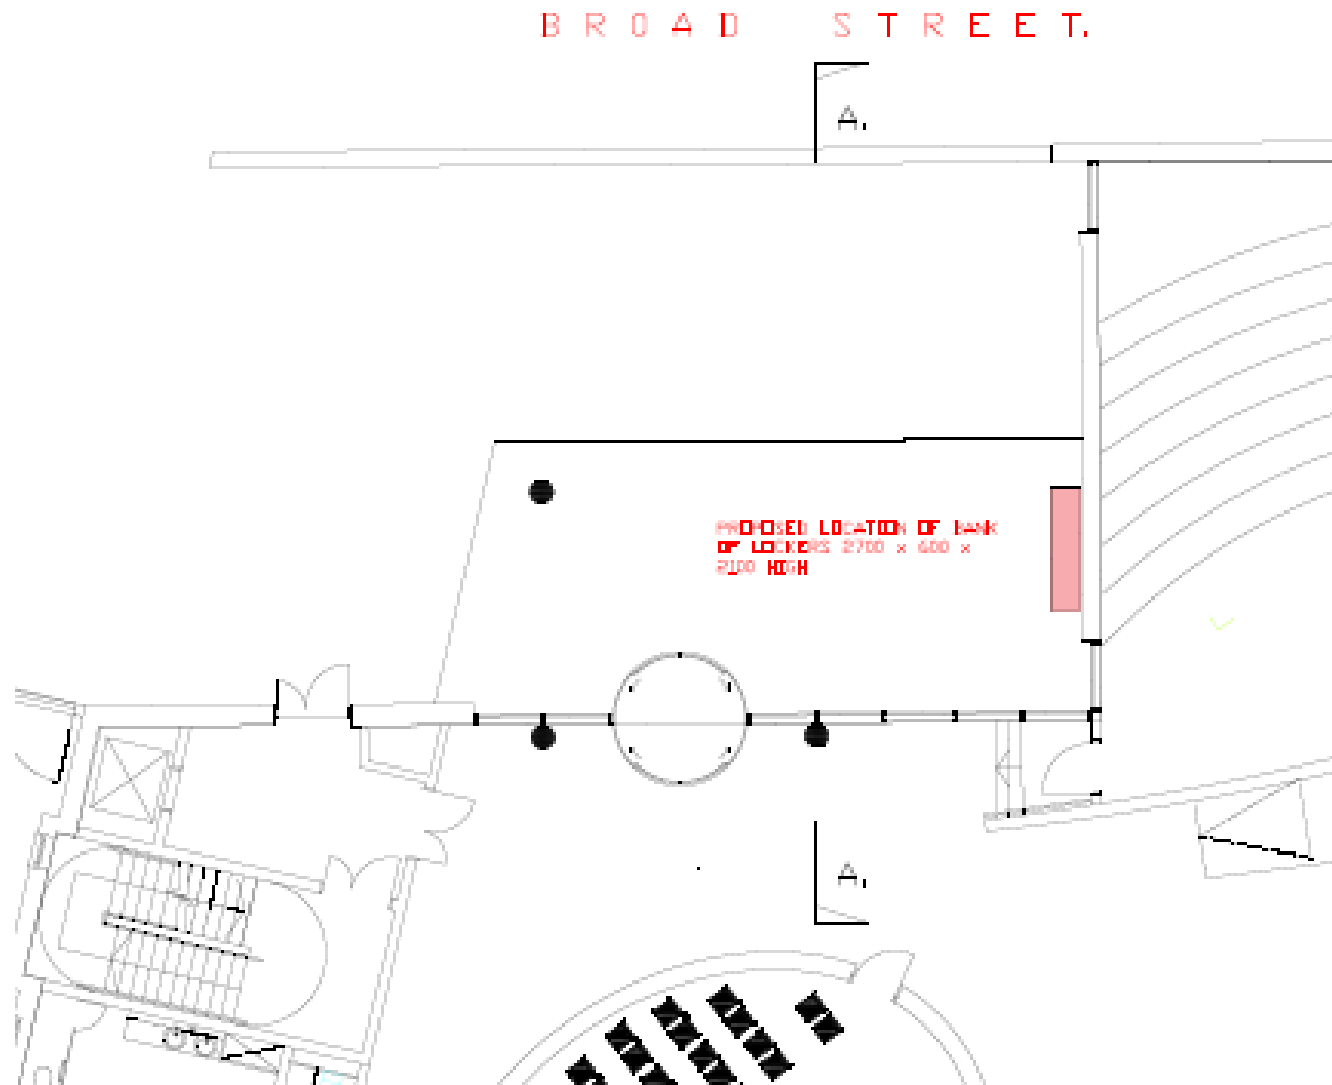


# Elevation facing Broad Street







# Elevation facing East Road

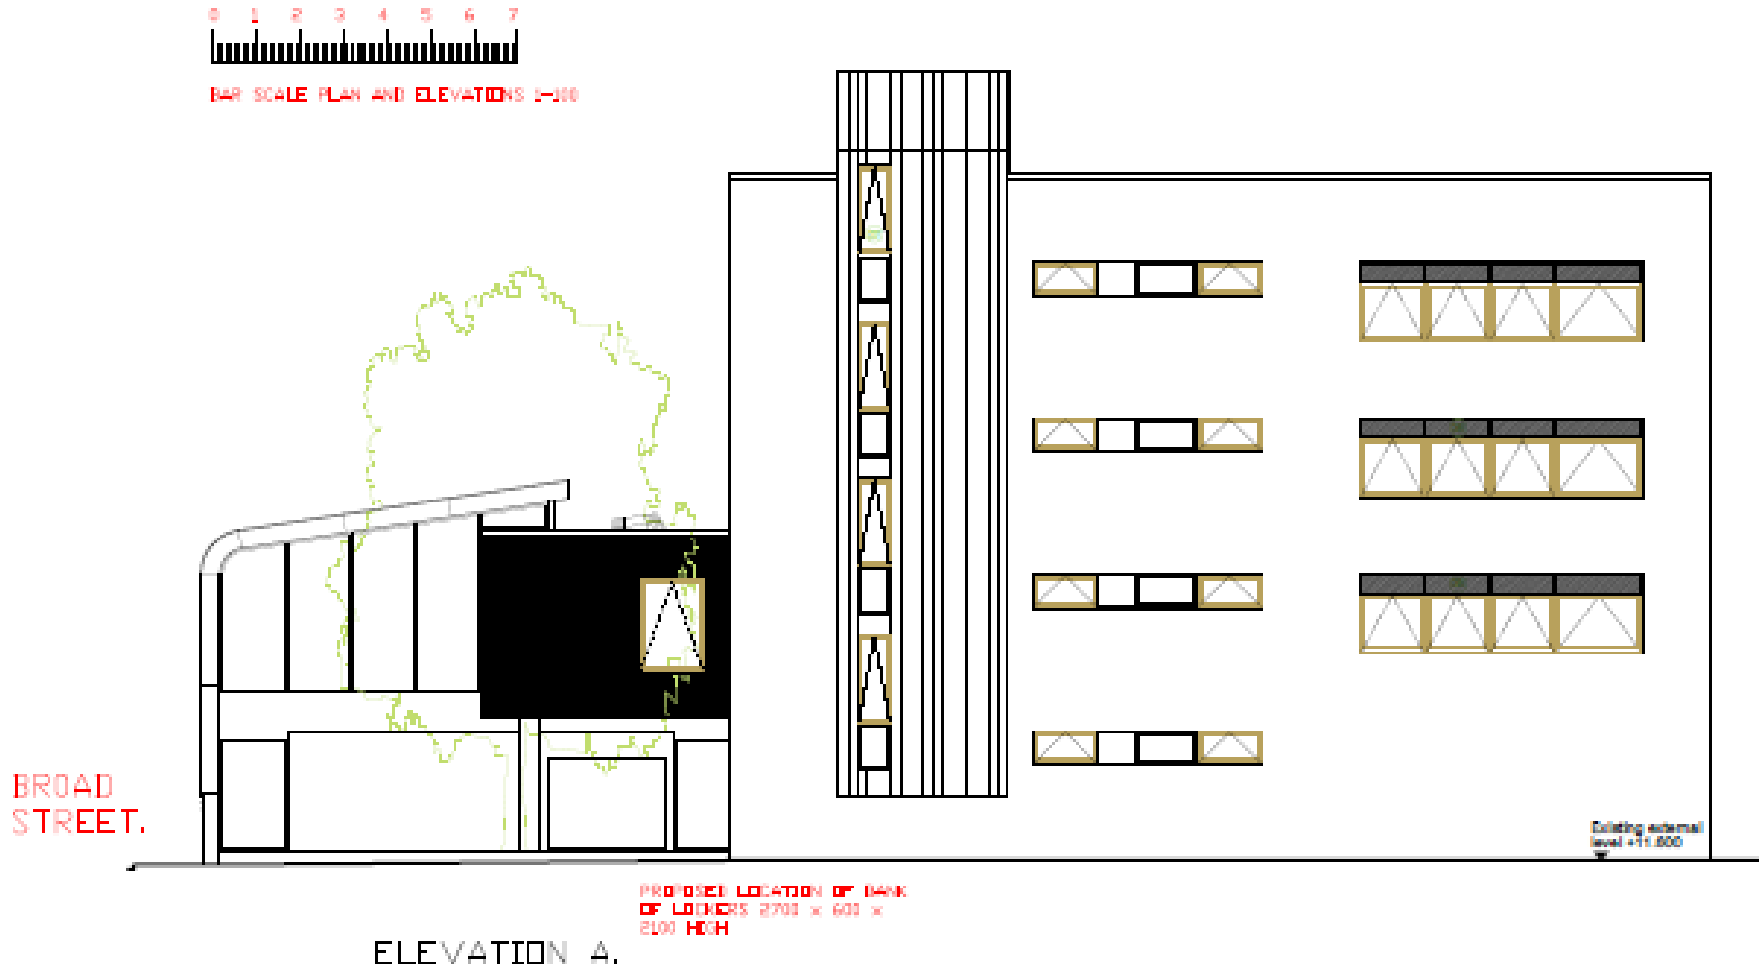


# 20/0034/FUL/Jesus Green Moorings Thompsons Lane Site location plan

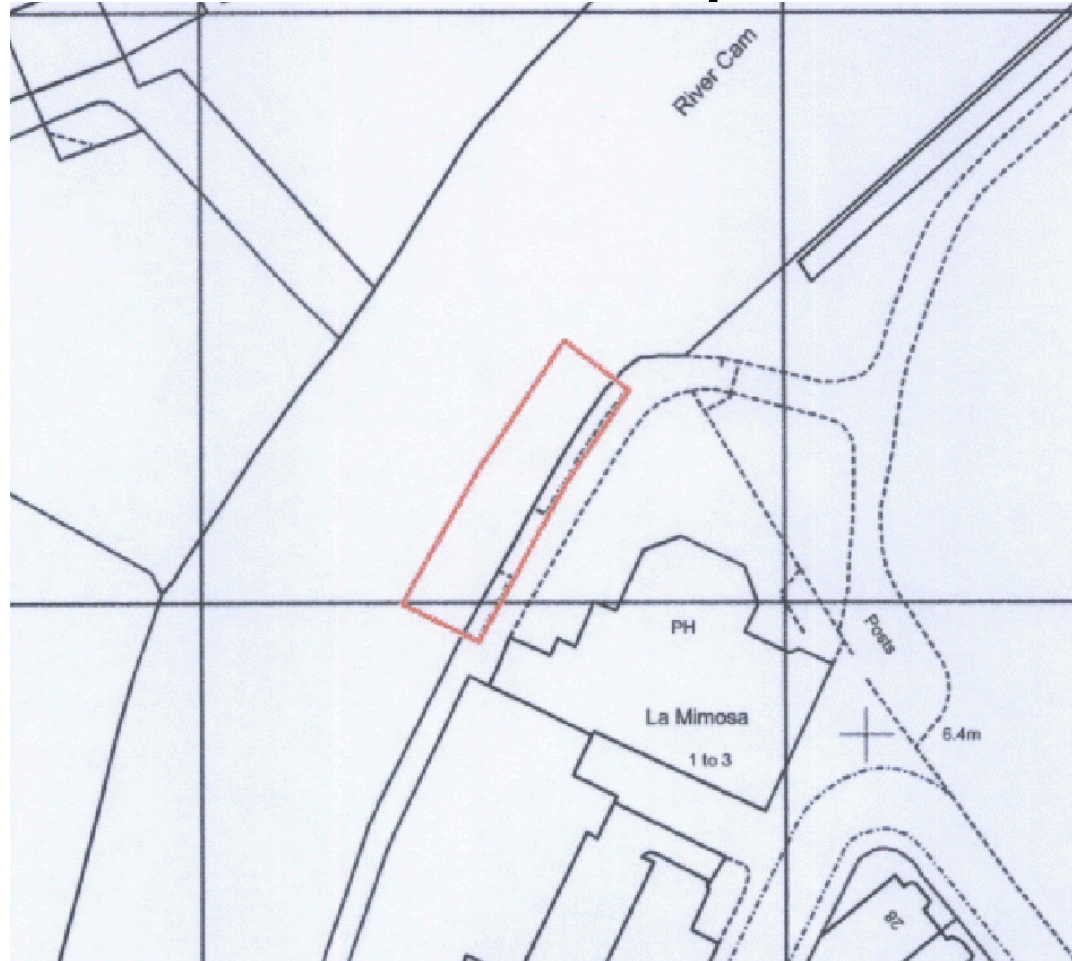



# Layout plan

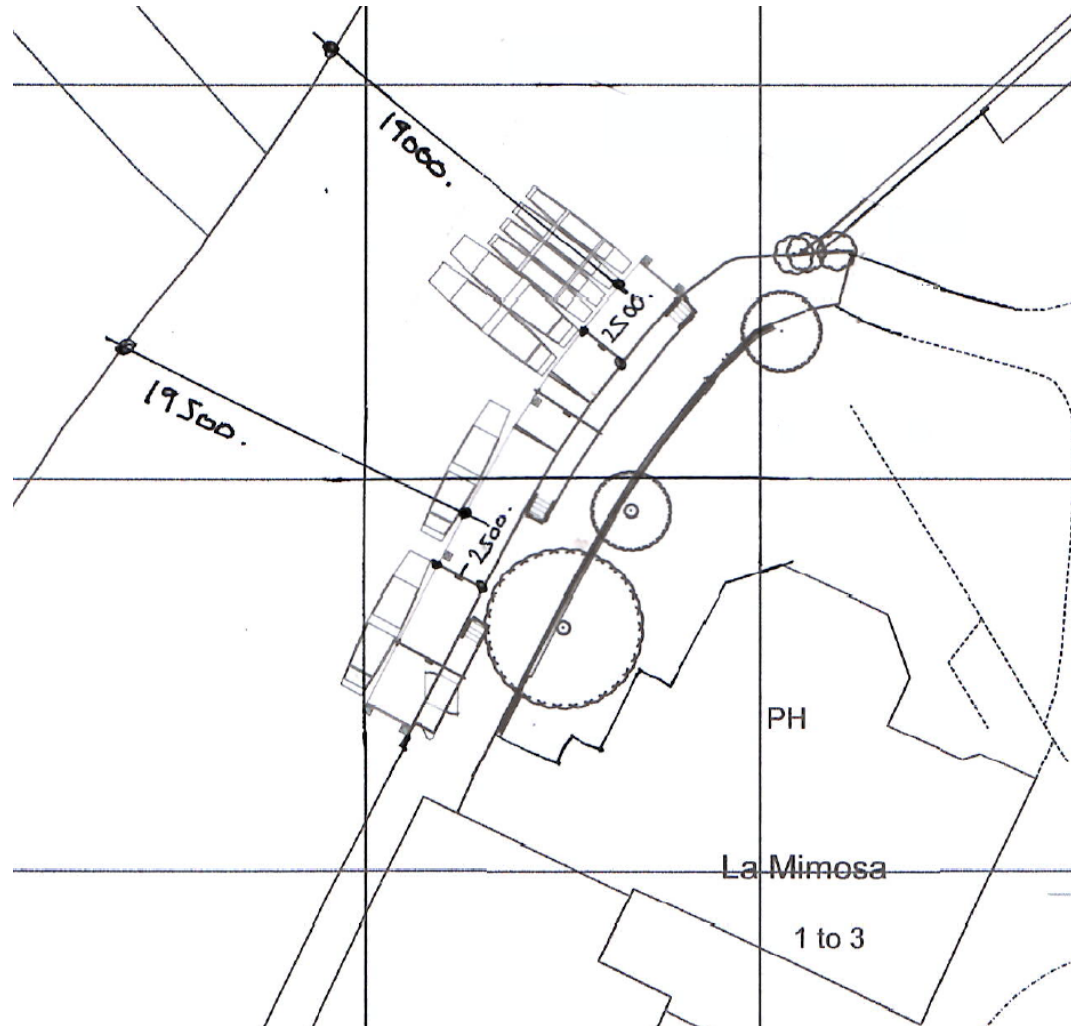

# Layout of pontoon

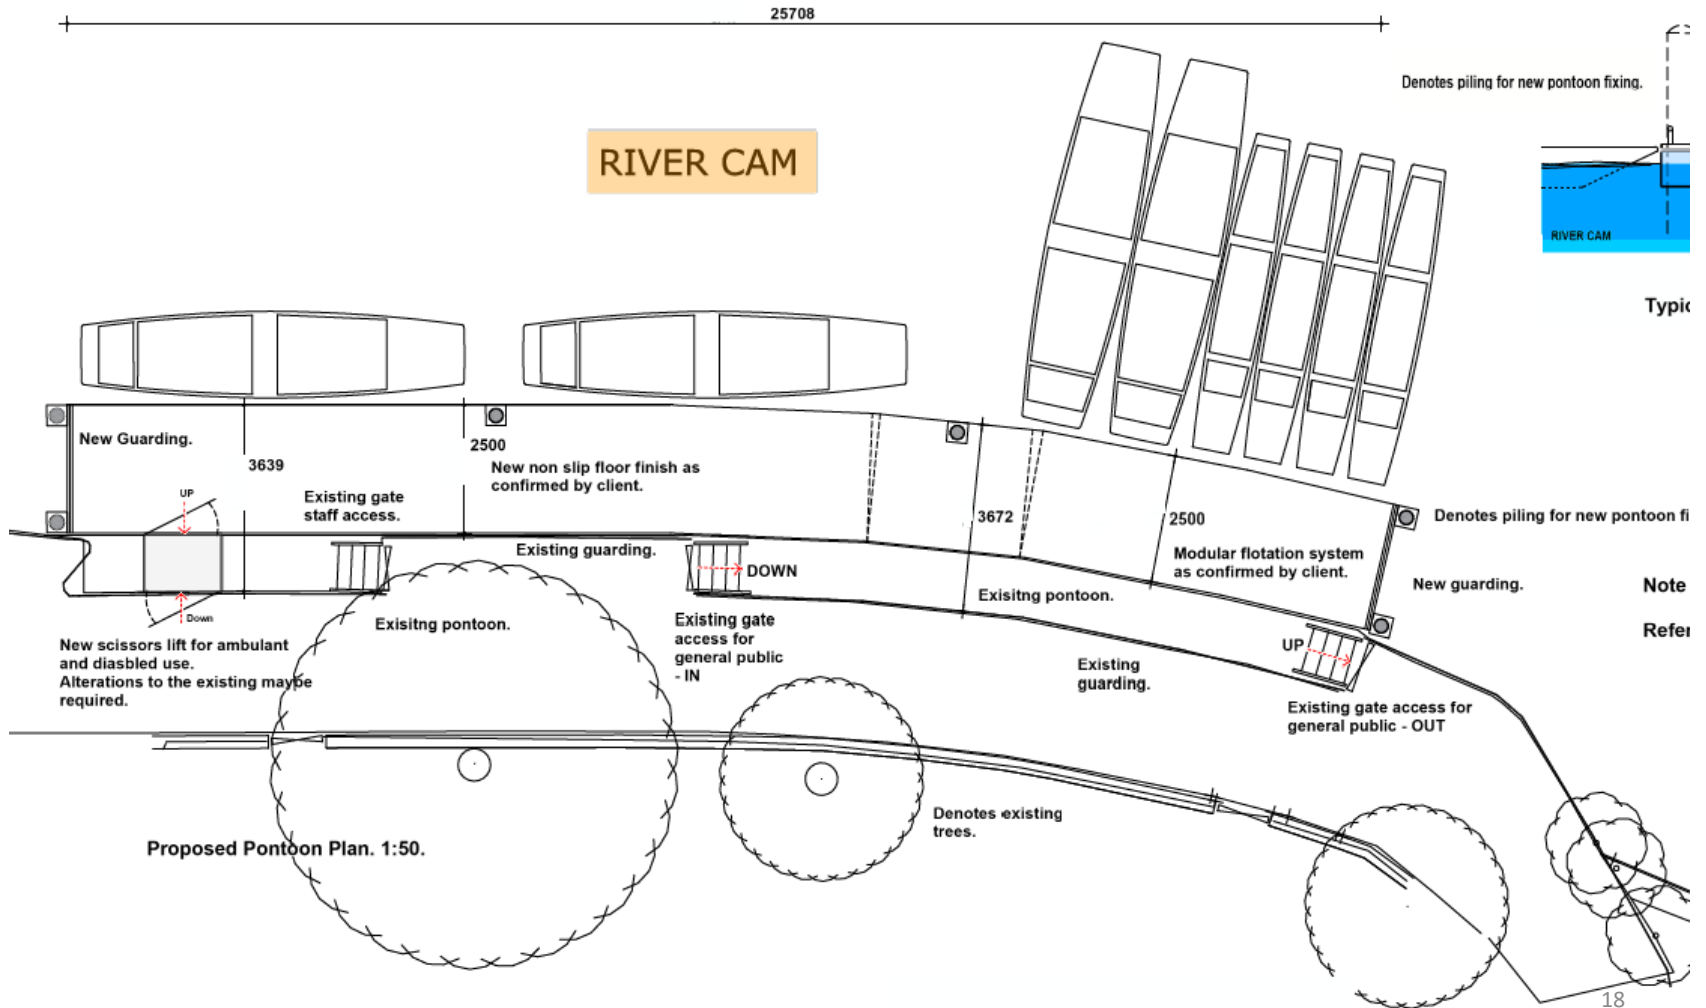

# Cross Sections of pontoon

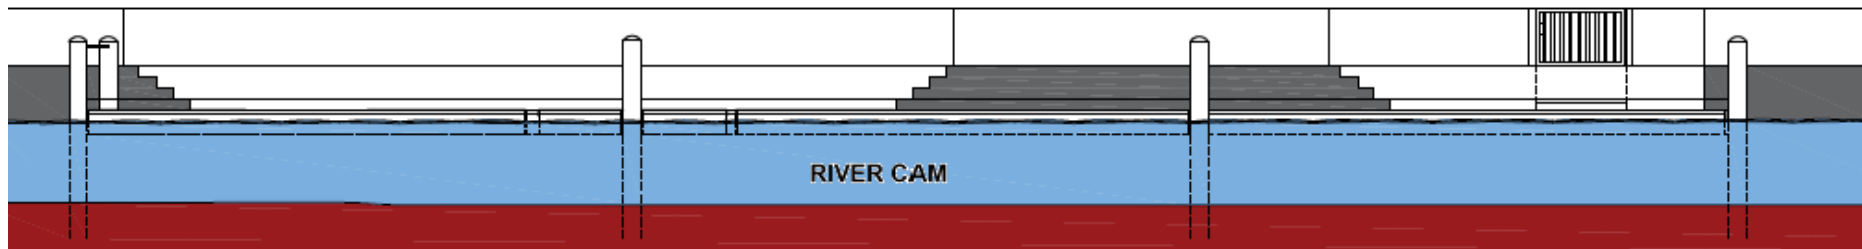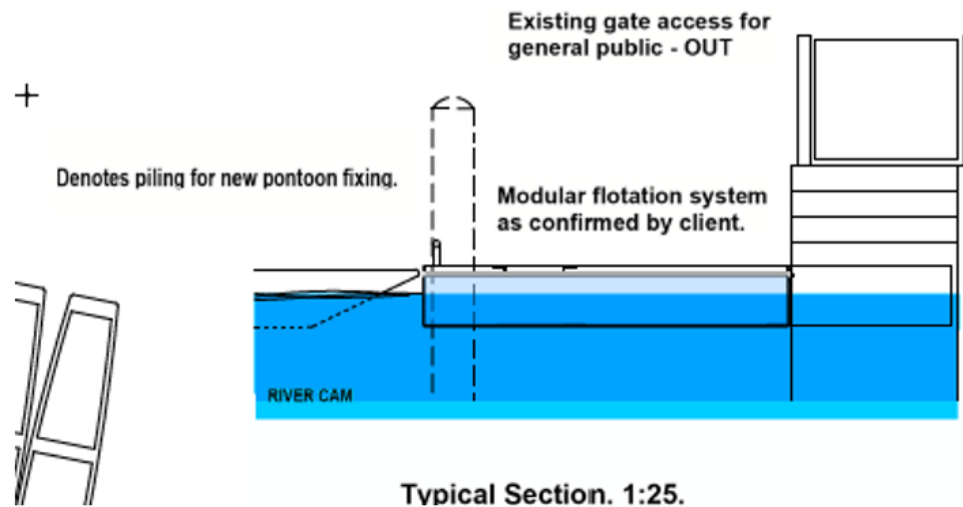

# *19/1141/FUL - 1 Fitzwilliam Road*

## Site Location Plan





# Proposed site plan



# Proposed elevations



**01. East Elevation**  
1 : 100



02. South Elevation  
1:100

