


Planning Committee




MINOR APPLICATIONS

20/04395/PRI18A - Cambridge Railway Station Site Location Plan

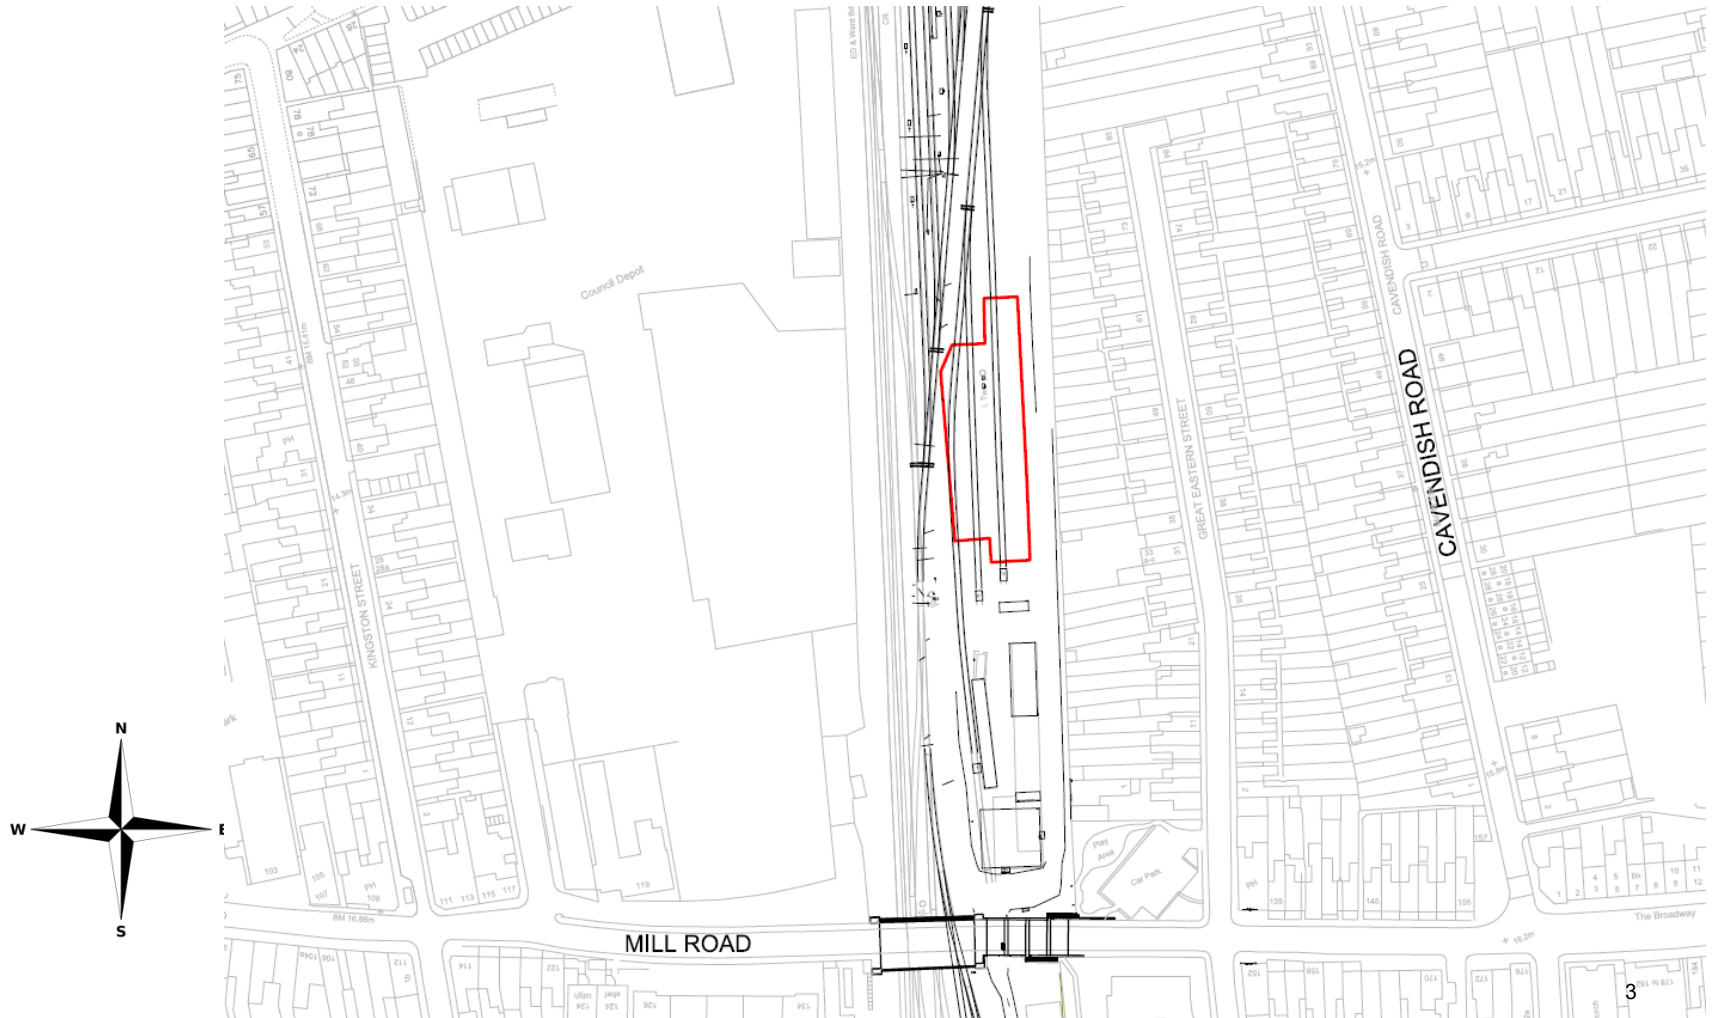


Proposed site plan

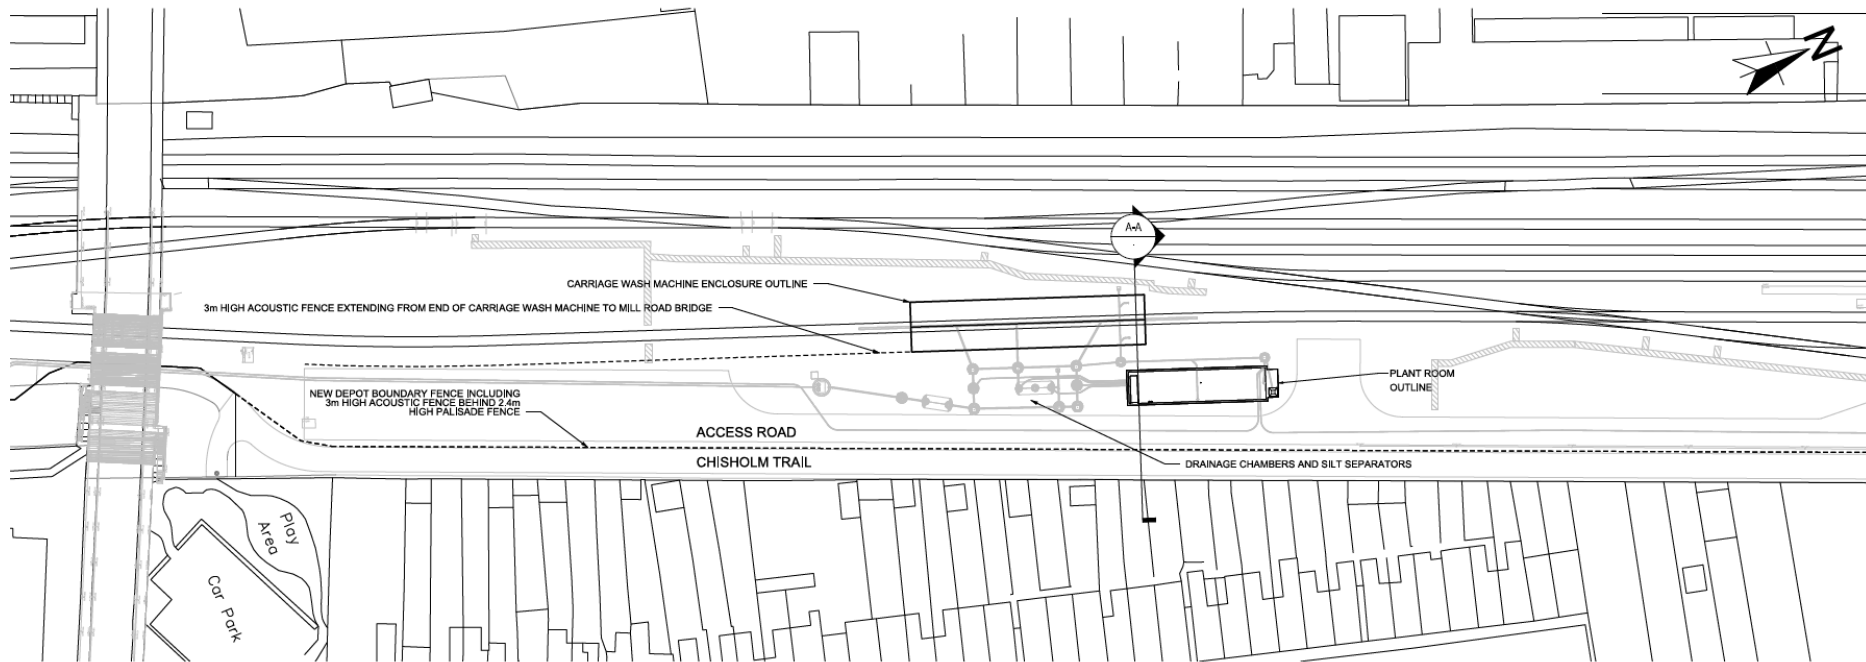


LOCATION PLAN OF CARRIAGE WASHER
AND PLANT ROOM RAFT SLAB
SCALE 1:400

Proposed section

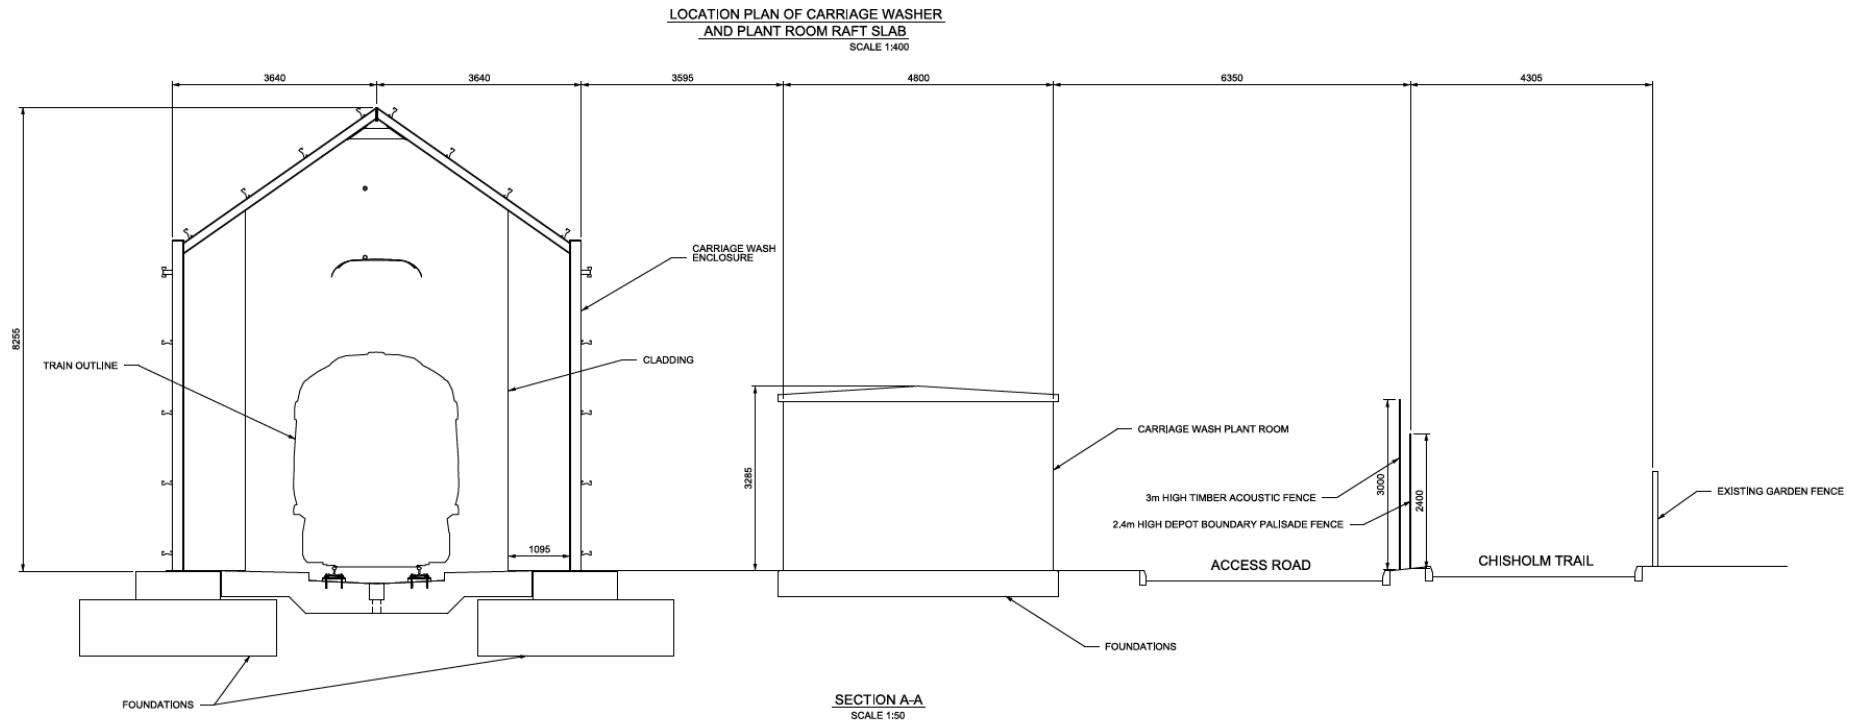

Proposed side elevation

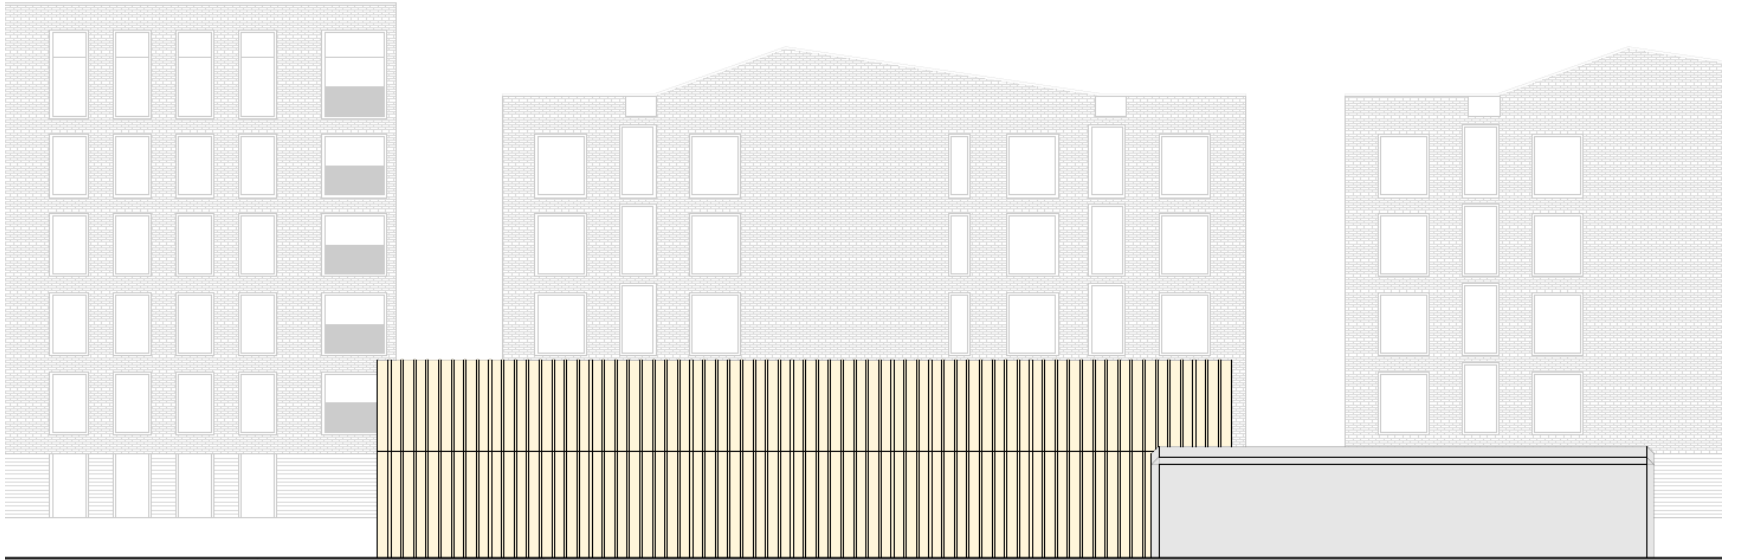


Cambridge Depot CWM Enclosure Isometric View
F533-GTR-DRG-AR-000002_01




20/04083/FUL - 39 Akeman Street


Site Location Plan

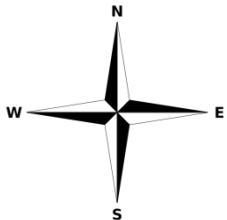


Proposed floor plans

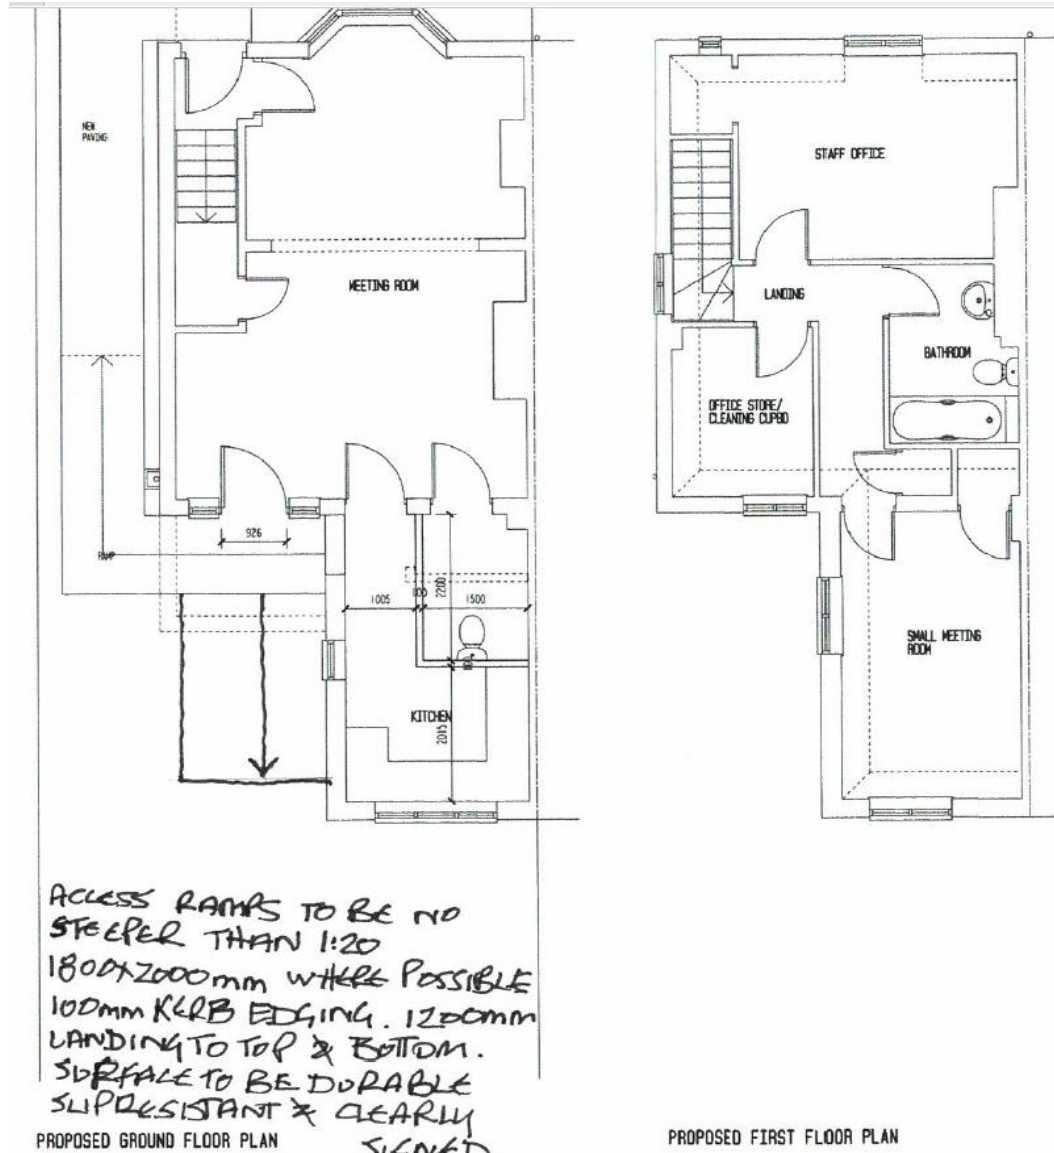

20/01925/FUL - 1 Clarkson Close Site Location Plan

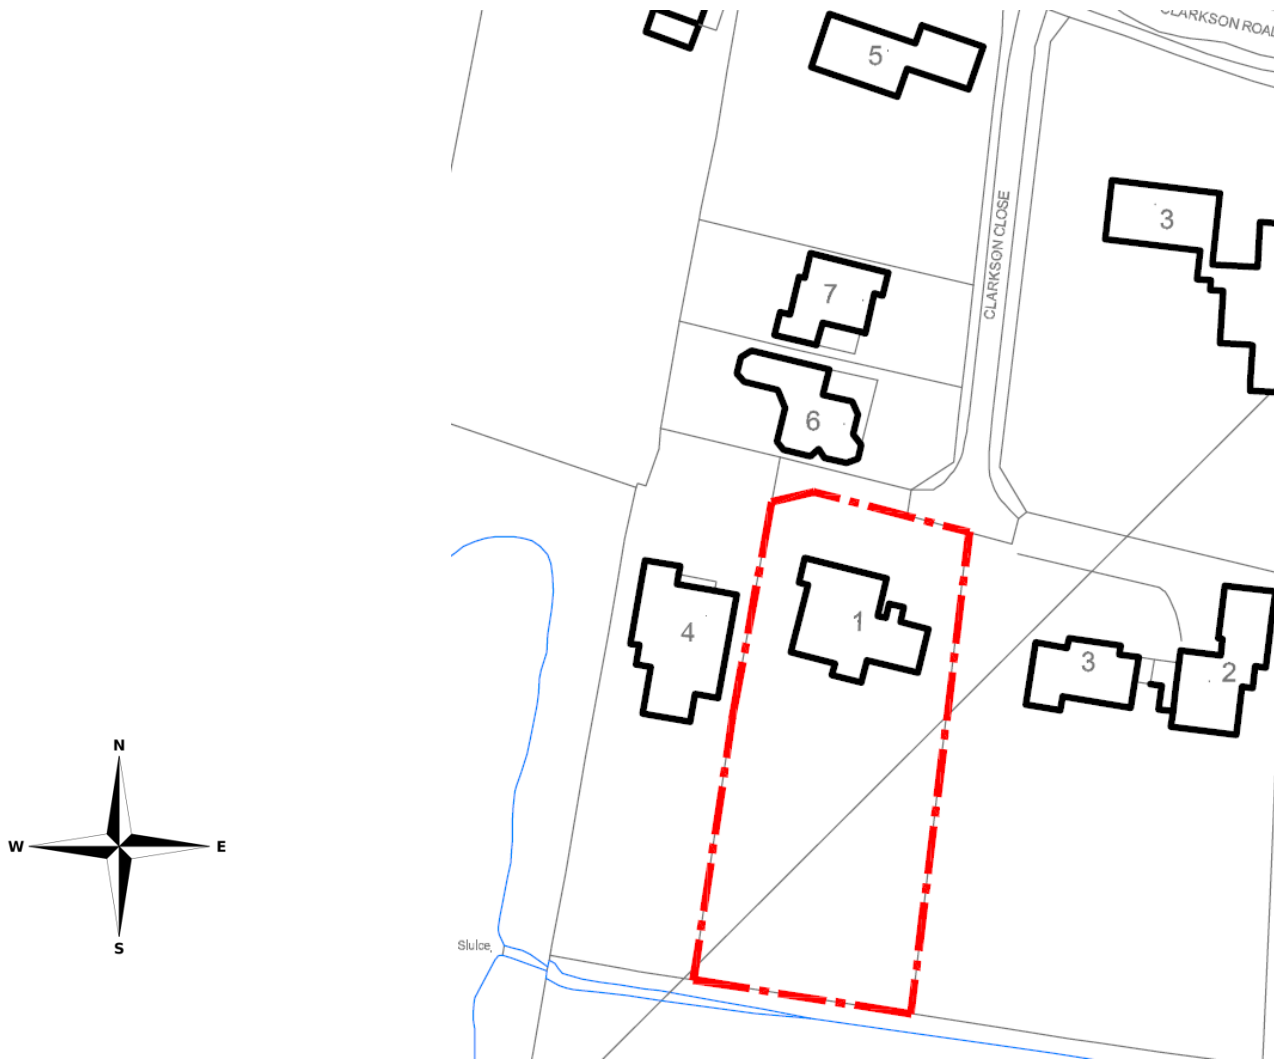

Proposed site plan

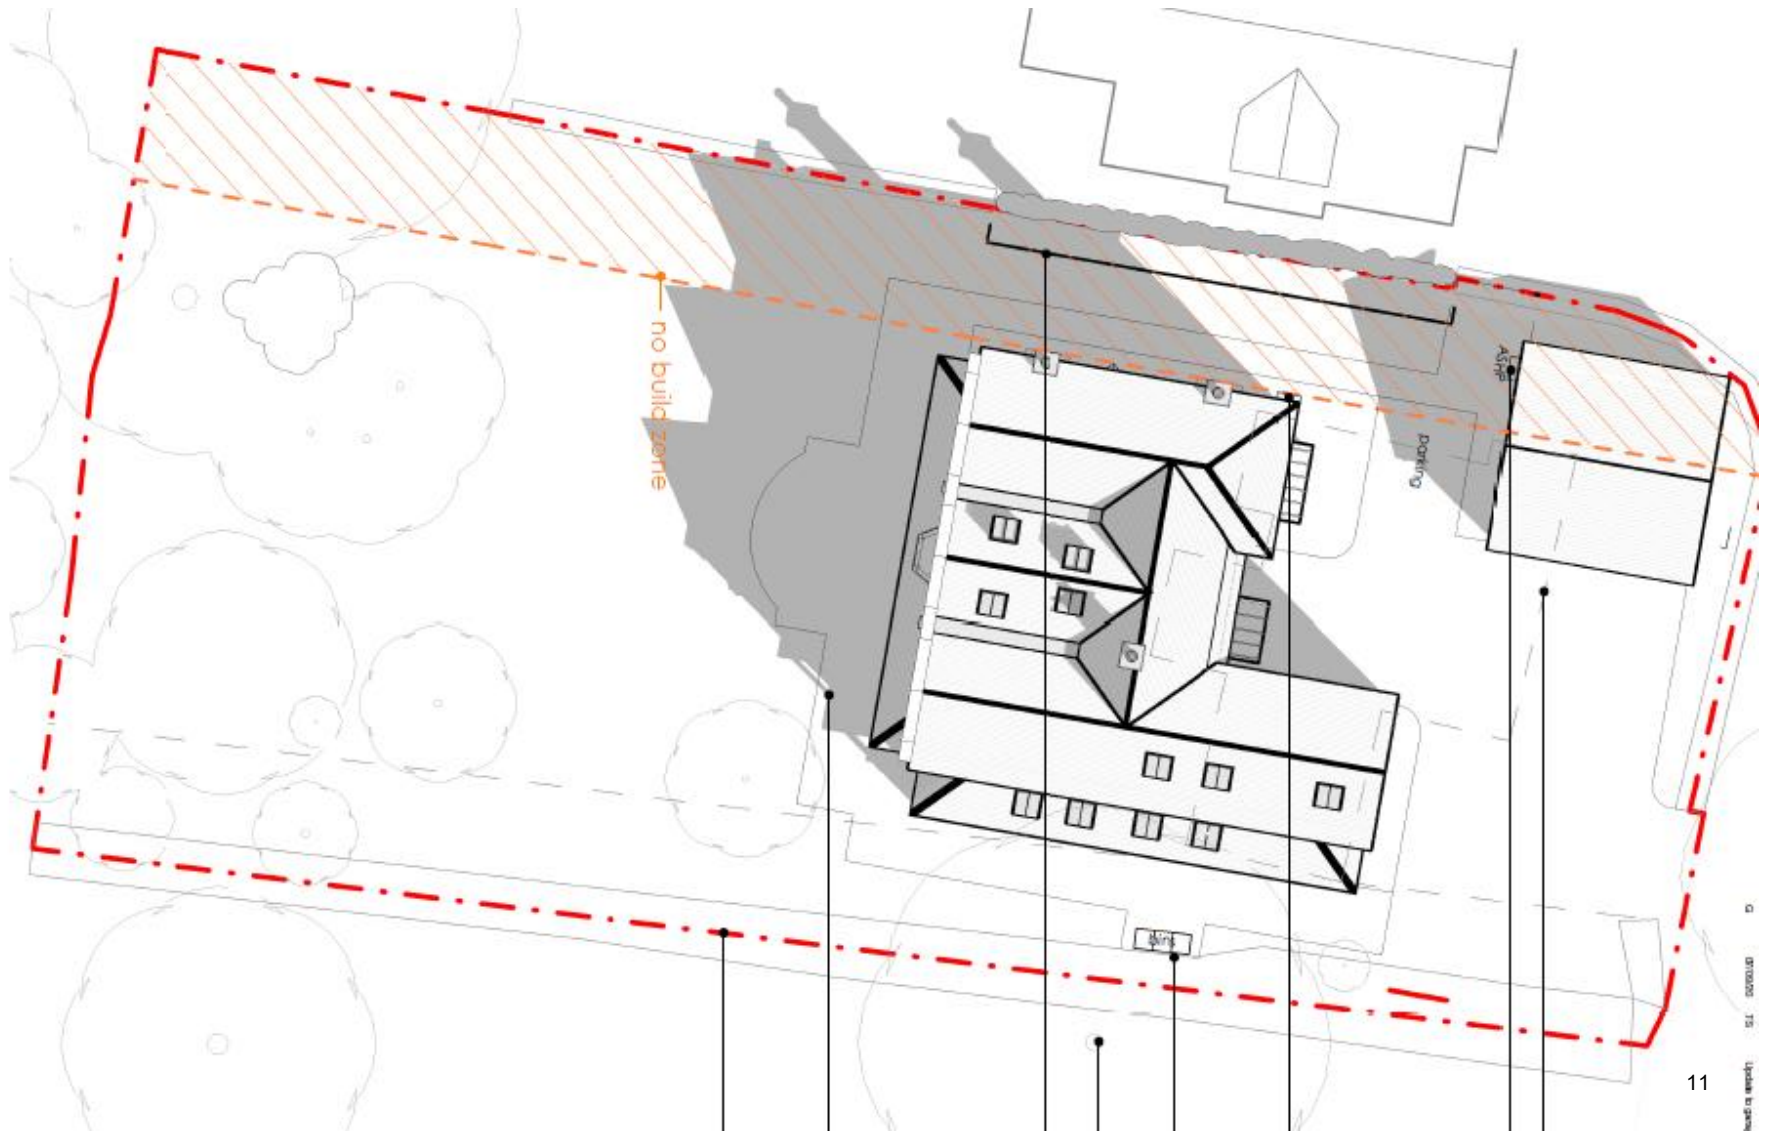


Proposed front elevation



north elevation


Proposed garage elevations

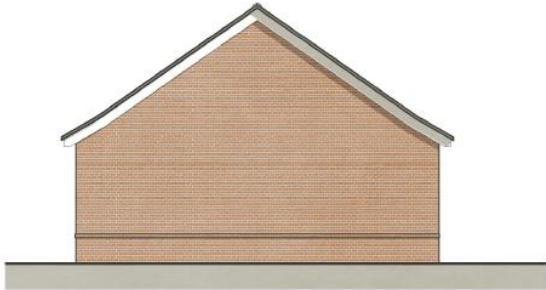


north elevation



east elevation

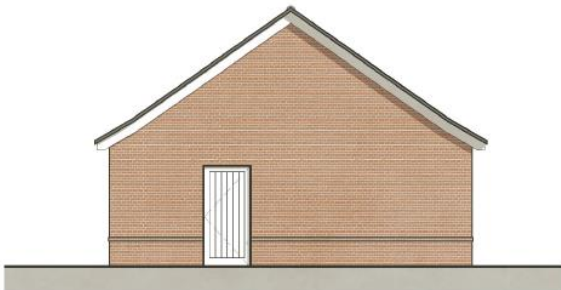

south elevation

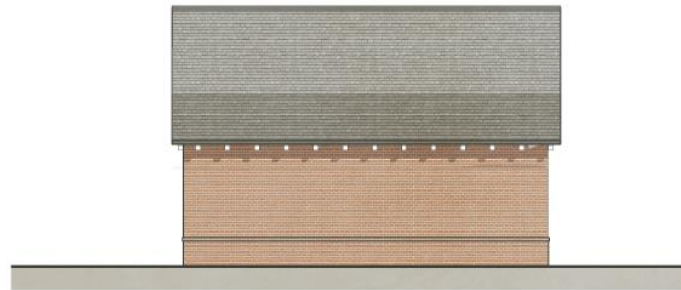


west elevation


Client
Rachel Xuereb & Geoffrey Bailhache

20/02965/S73 - Grosvenor Court

Site Location Plan

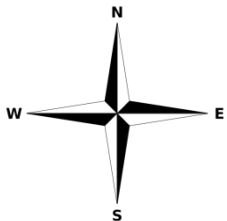

Proposed site plan

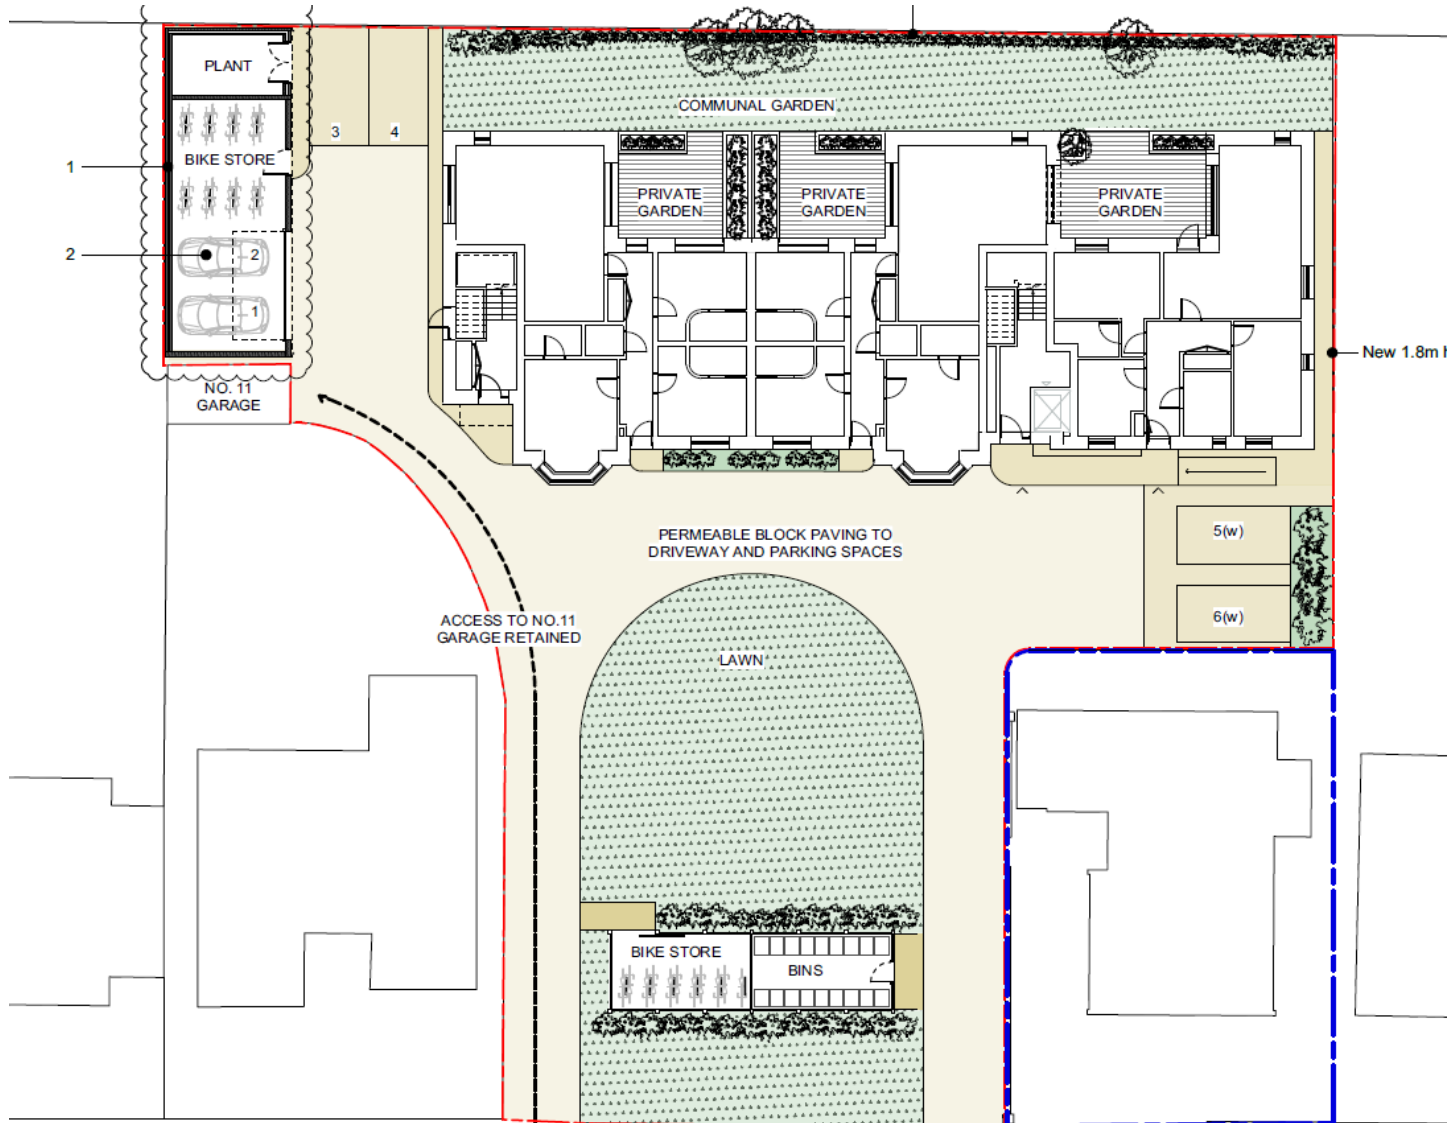


20/03250/HFUL - 3 Bradrushe Fields

Site Location Plan




Proposed elevations house

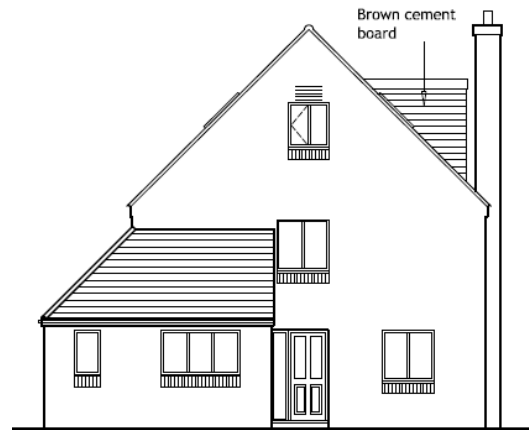


PROPOSED FRONT ELEVATION

New rooflights installed such that they do not protrude beyond the existing roof covering by more than 150mm

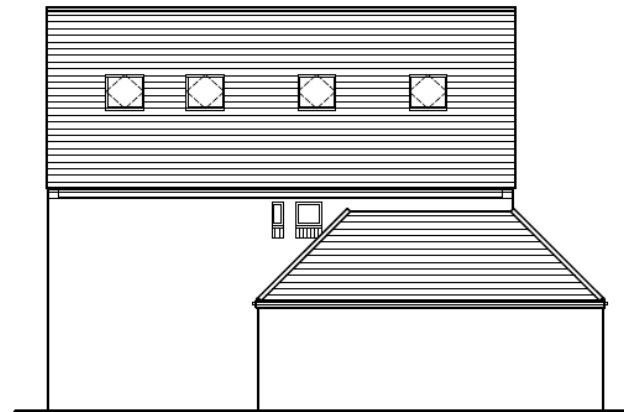


PROPOSED SIDE ELEVATION

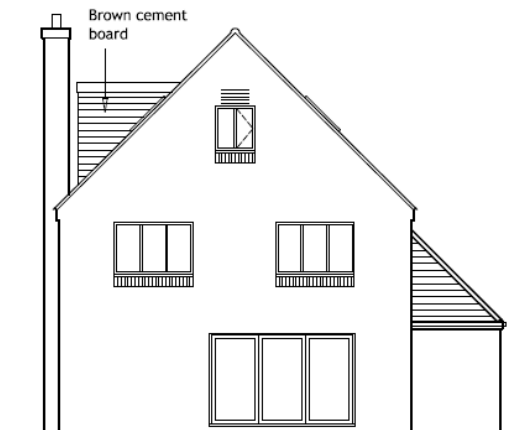

PROPOSED REAR ELEVATION


New rooflights installed such that they do not protrude beyond the existing roof covering by more than 150mm

Brown cement board

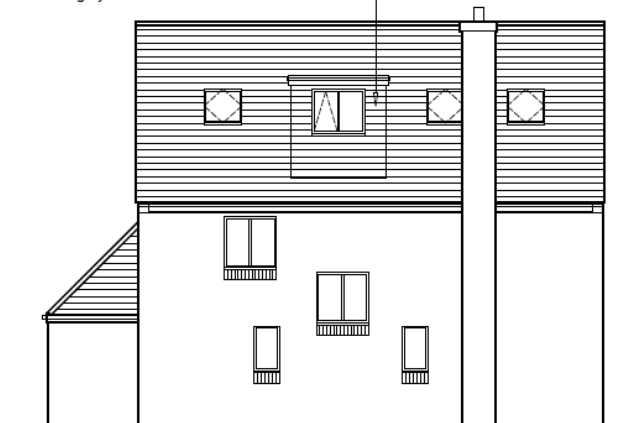


PROPOSED SIDE ELEVATION


Proposed elevations garage

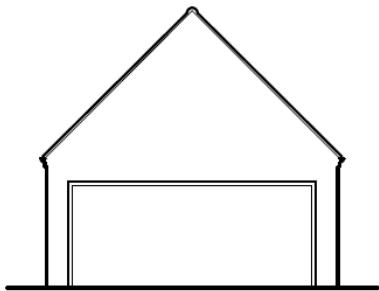


EXISTING
FRONT ELEVATION

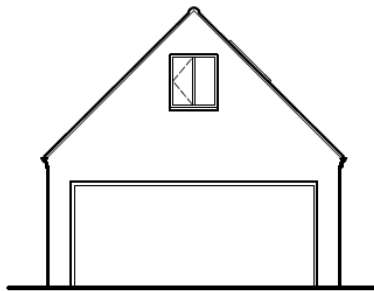

PROPOSED
FRONT ELEVATION

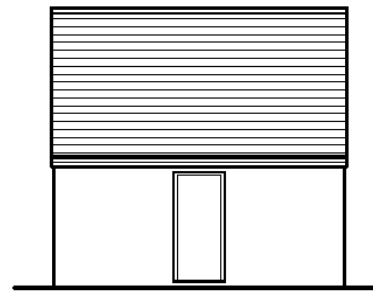

EXISTING
SIDE ELEVATION

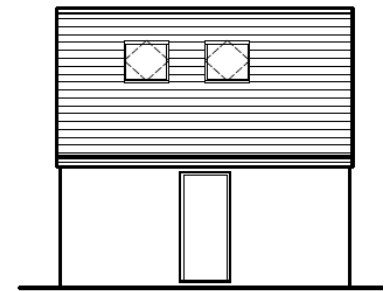

PROPOSED
SIDE ELEVATION