

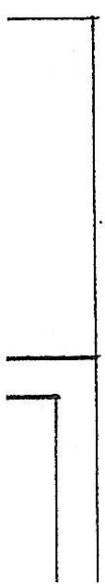
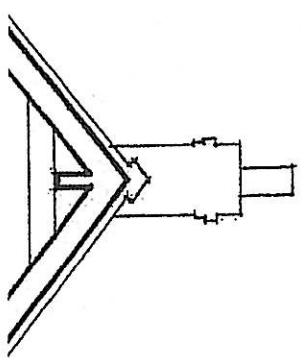


COMPOSITE ELEVATION TO THRIFTS WALK / SOUTH - WEST

# ELEVATIONS


1:100

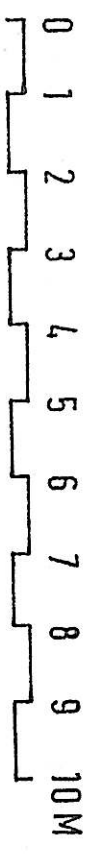

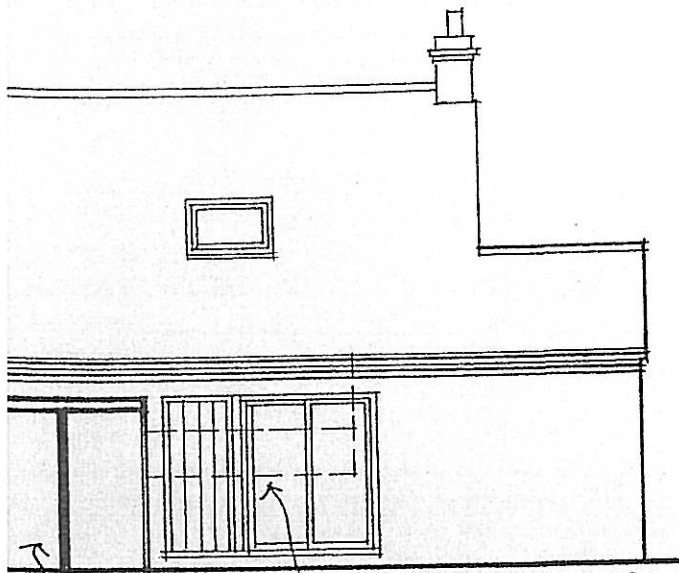

line of ex. brick wall with new screening over, in foreground.

11 / 0366 / FUL

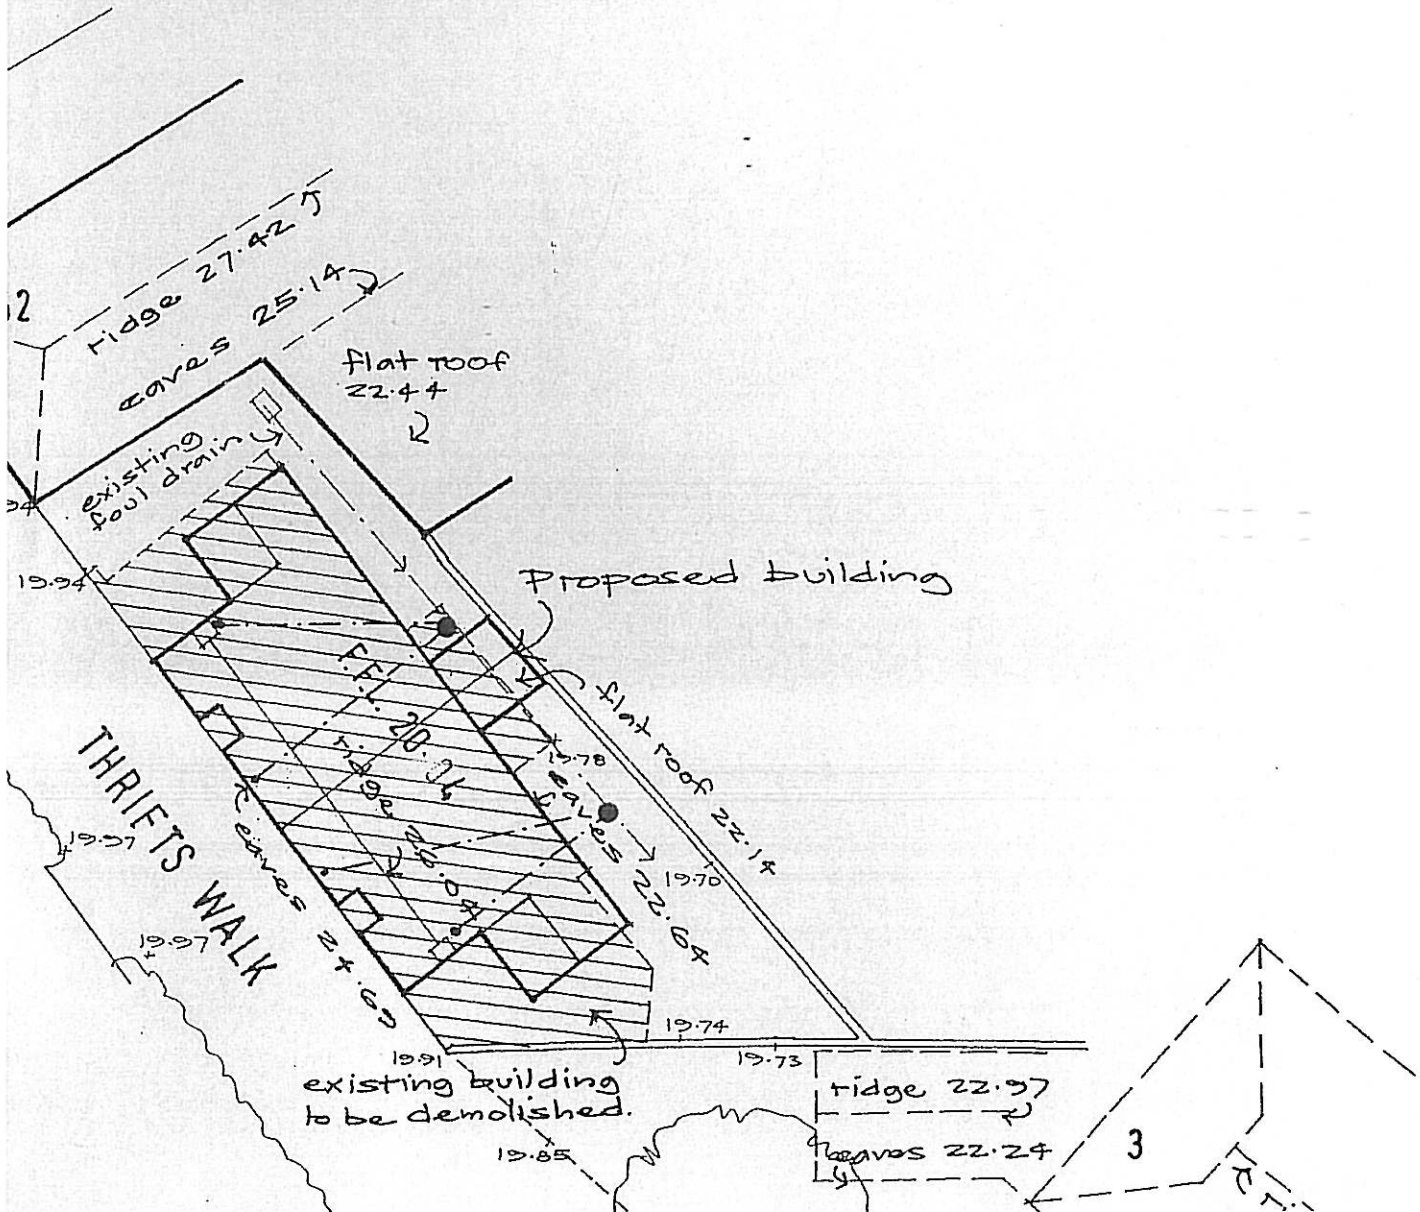

3