


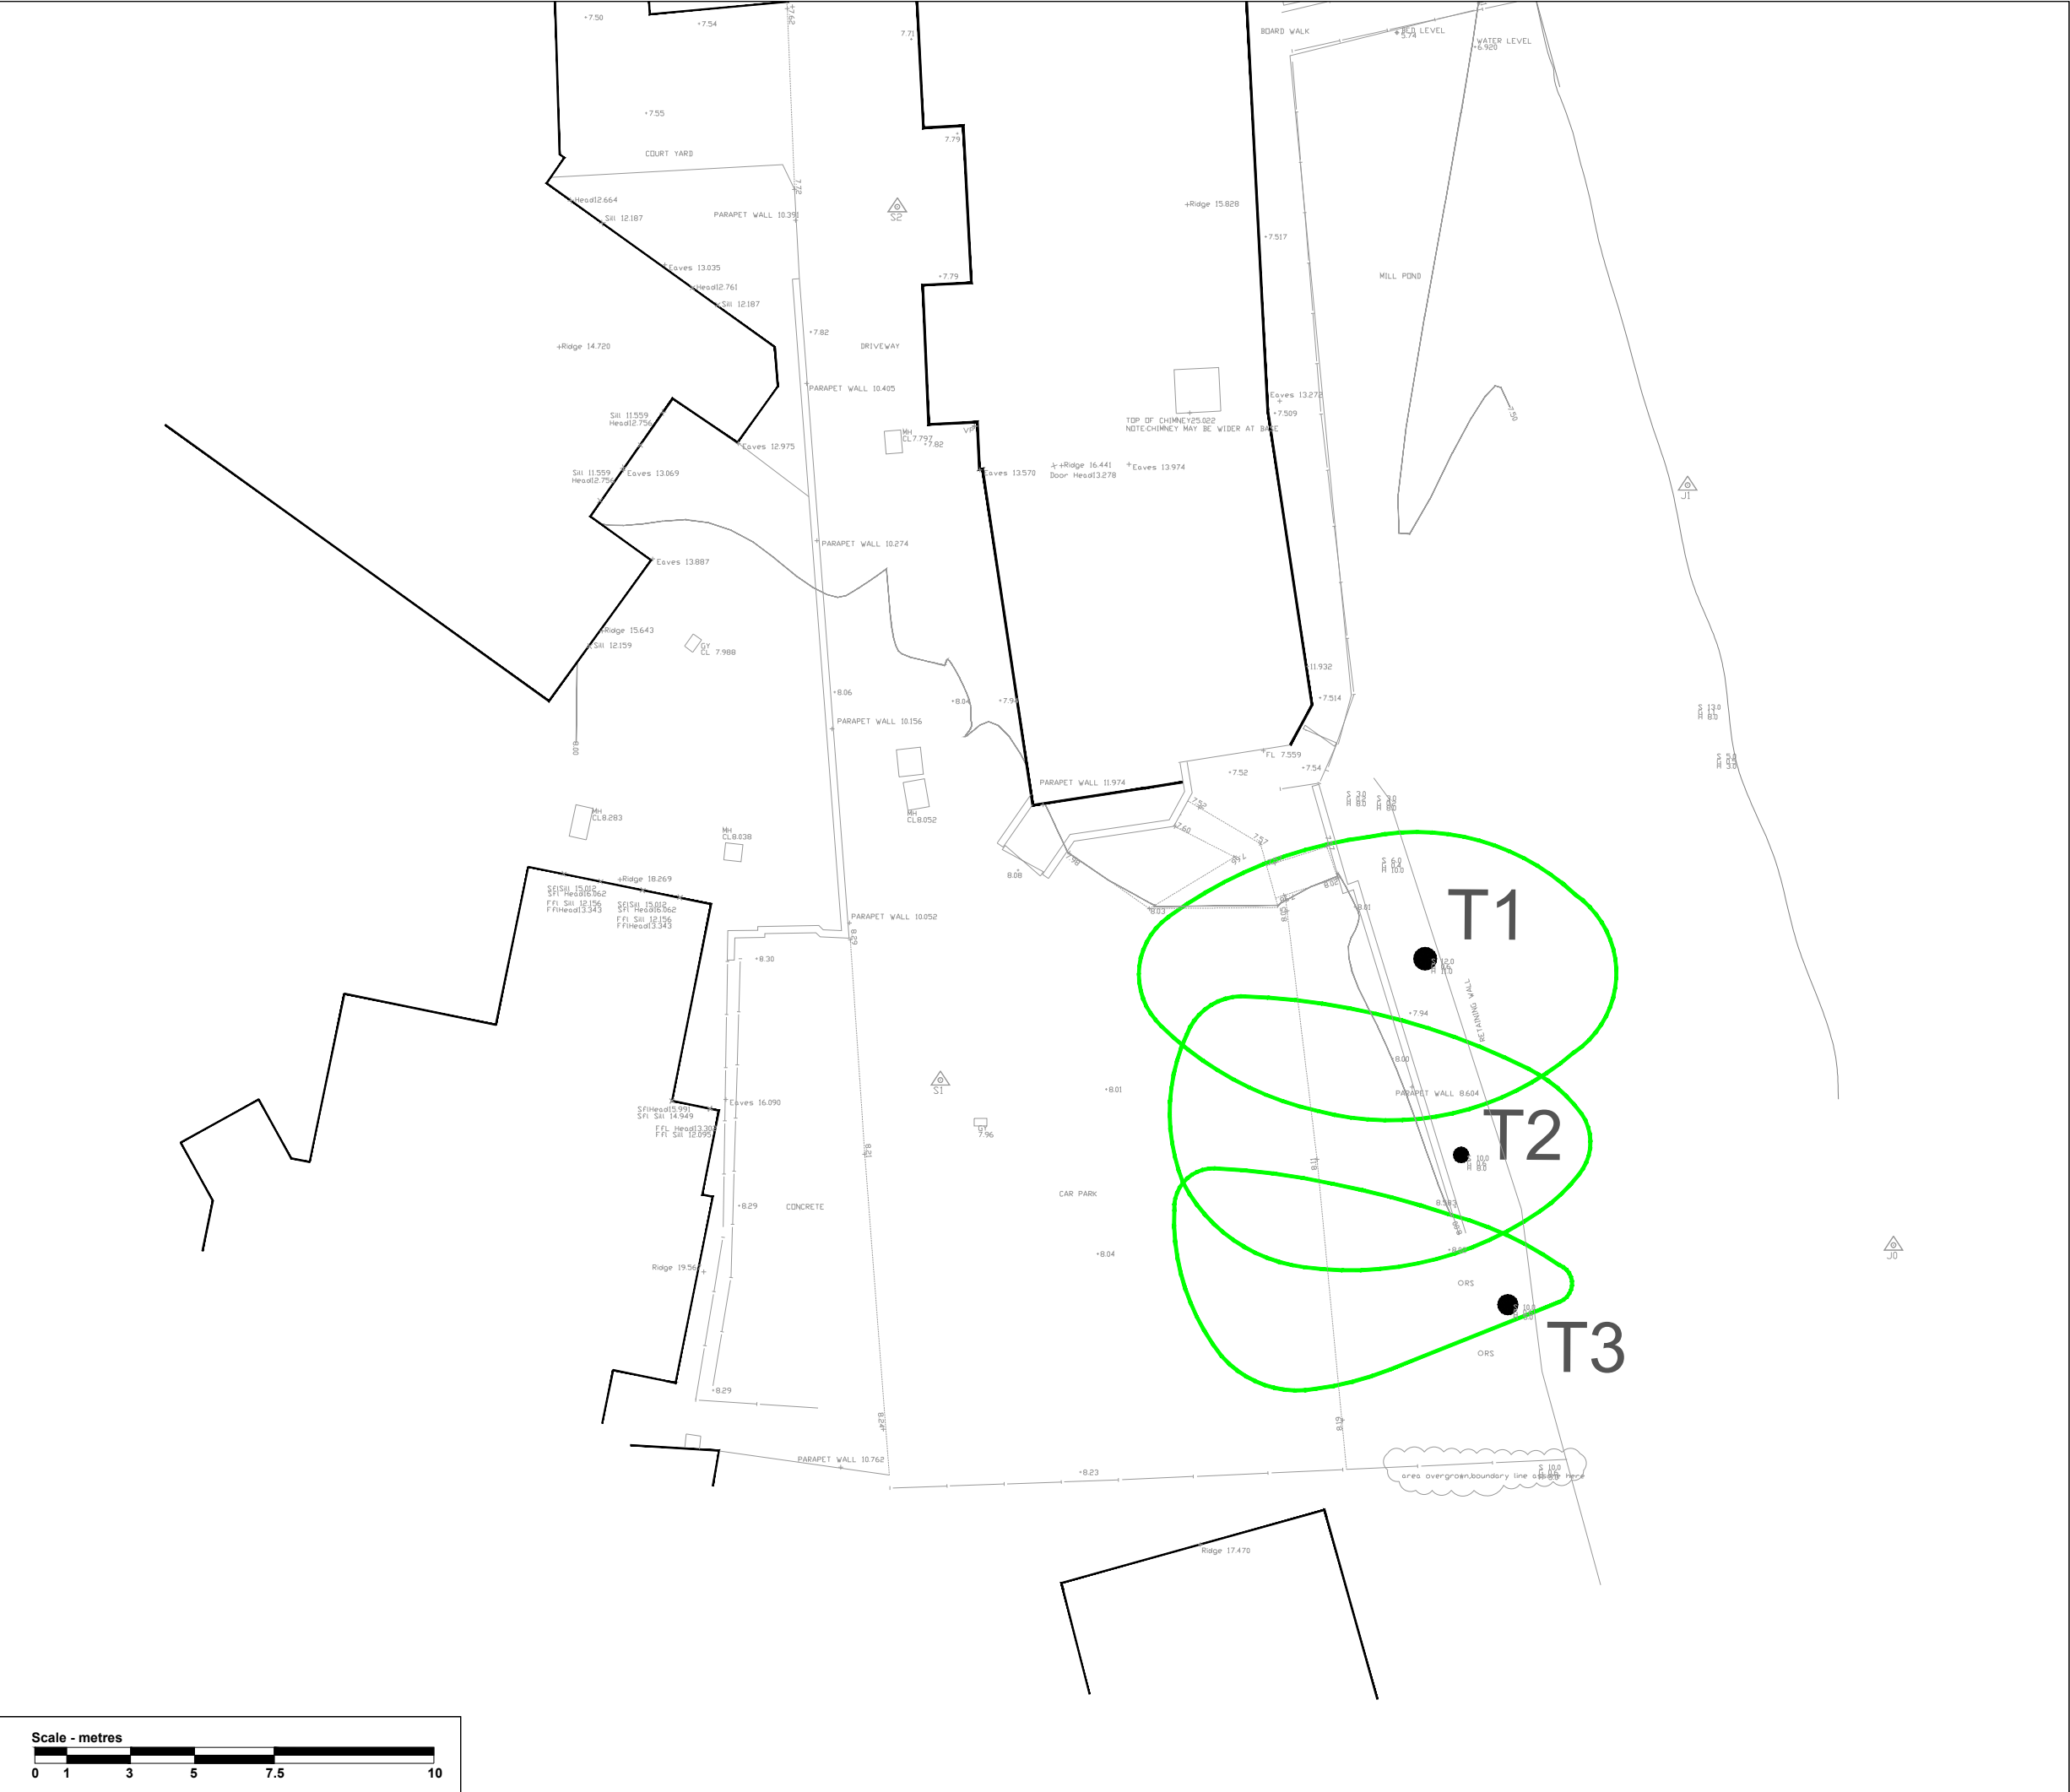

KEY

- T1 Stem / Tree number
- Trees subject to the 5 Day Notice

CLIENT:
CamProp

PROJECT:
Newnham Mill, Cambridge

TITLE:
Tree Location

SCALE AT A3: 1:200

DATE: April 2021

1011.01 / 01

Based on Ordnance Survey mapping with permission of Her Majesty's Stationery Office
Licence no. AR16/372

hankinson duckett associates

The Stables, Howbery Park, Benson Lane, Wallingford, OX10 8BA
t 01491 838175 e consult@hda-enviro.co.uk w www.hda-enviro.co.uk

Landscape Architecture
Masterplanning
Ecology

