

21/01584/S73
17/2258/NMA2
17/2258/COND23B


AstraZeneca North Plot, Cambridge Biomedical Campus

Drawing Pack


Proposed development

- Section 73 application to amend condition 26 (construction hours) of outline permission 17/2258/S73 (previously permission 06/0796/OUT)
- Non-material amendment on application 17/2258/S73 to allow amendments to the approved Construction Environmental Management Plan
- Submission of details required by condition 23 (Construction Method Statement) of planning permission 17/2258/S73

Location Plan

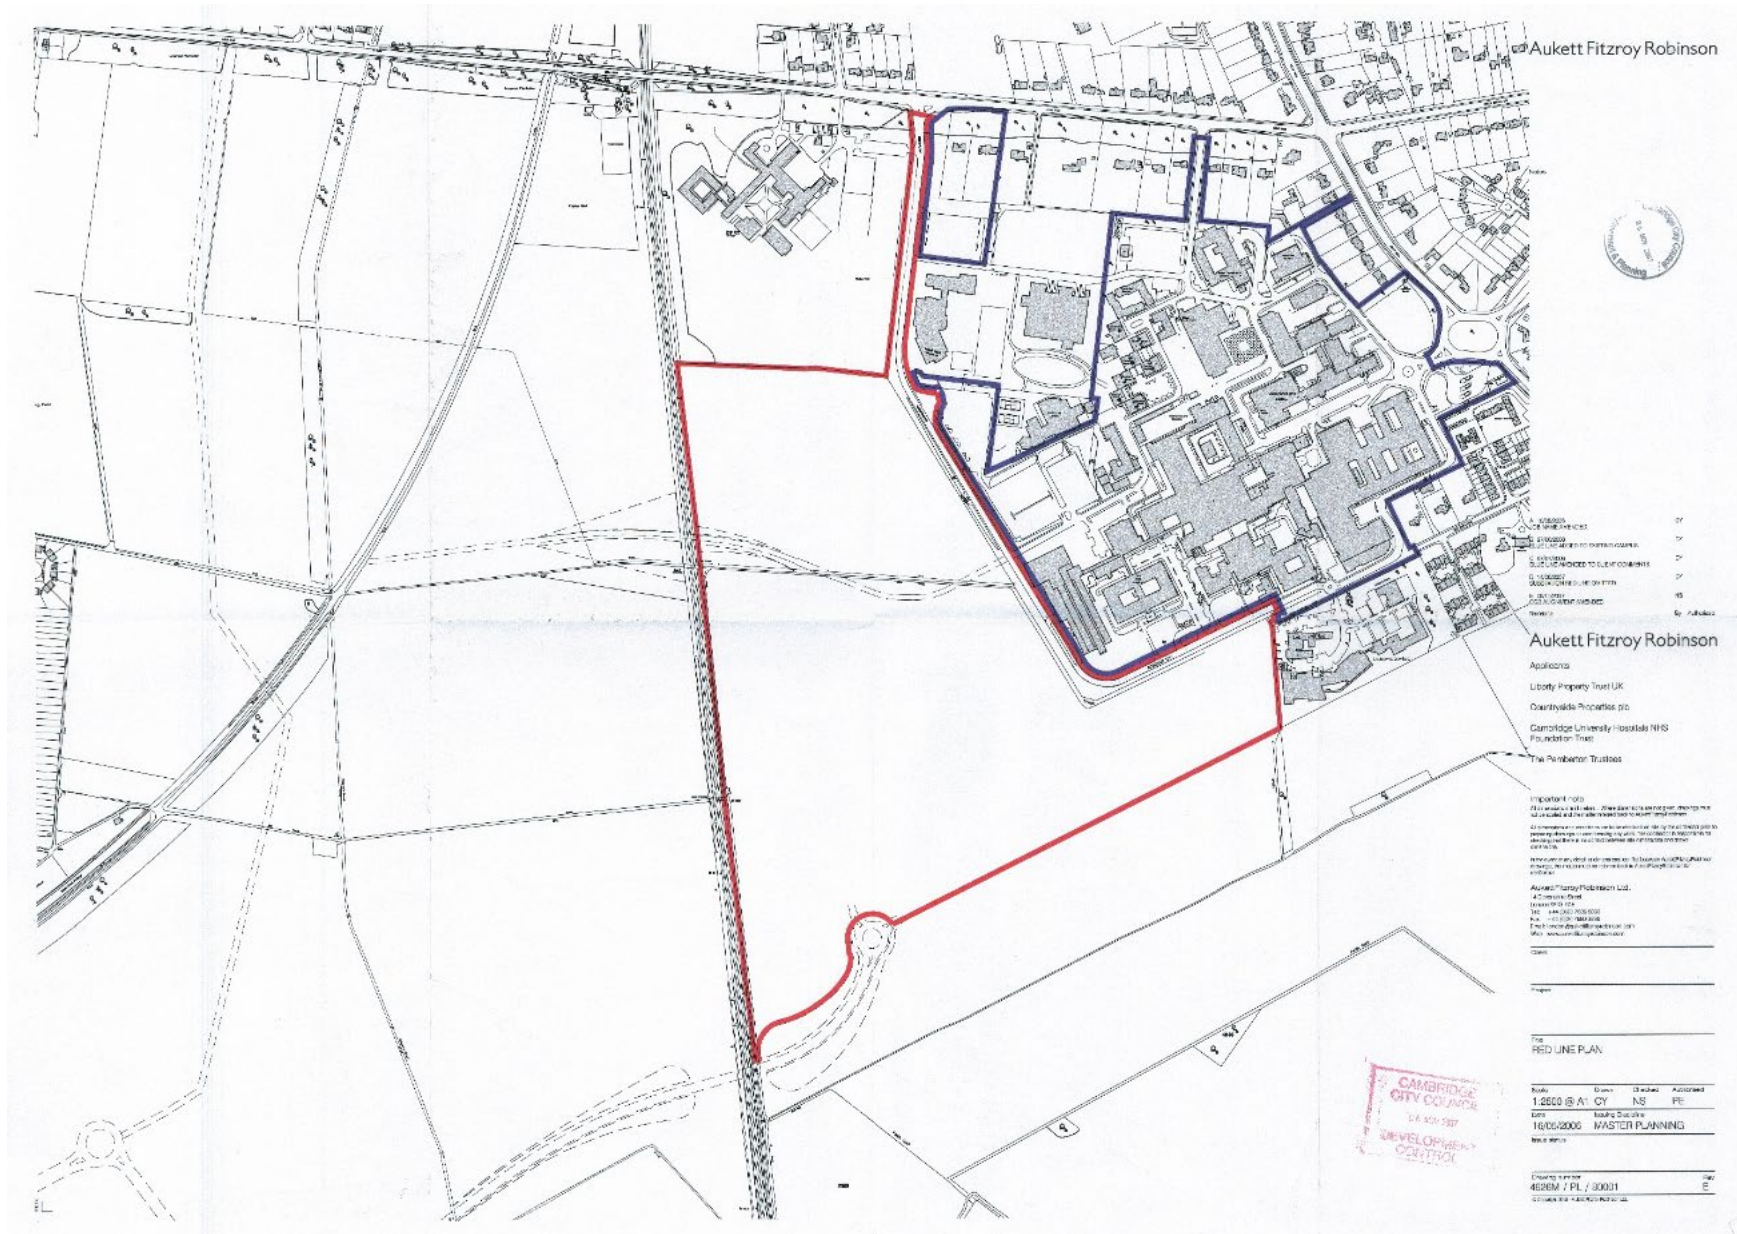

North plot Site Plan

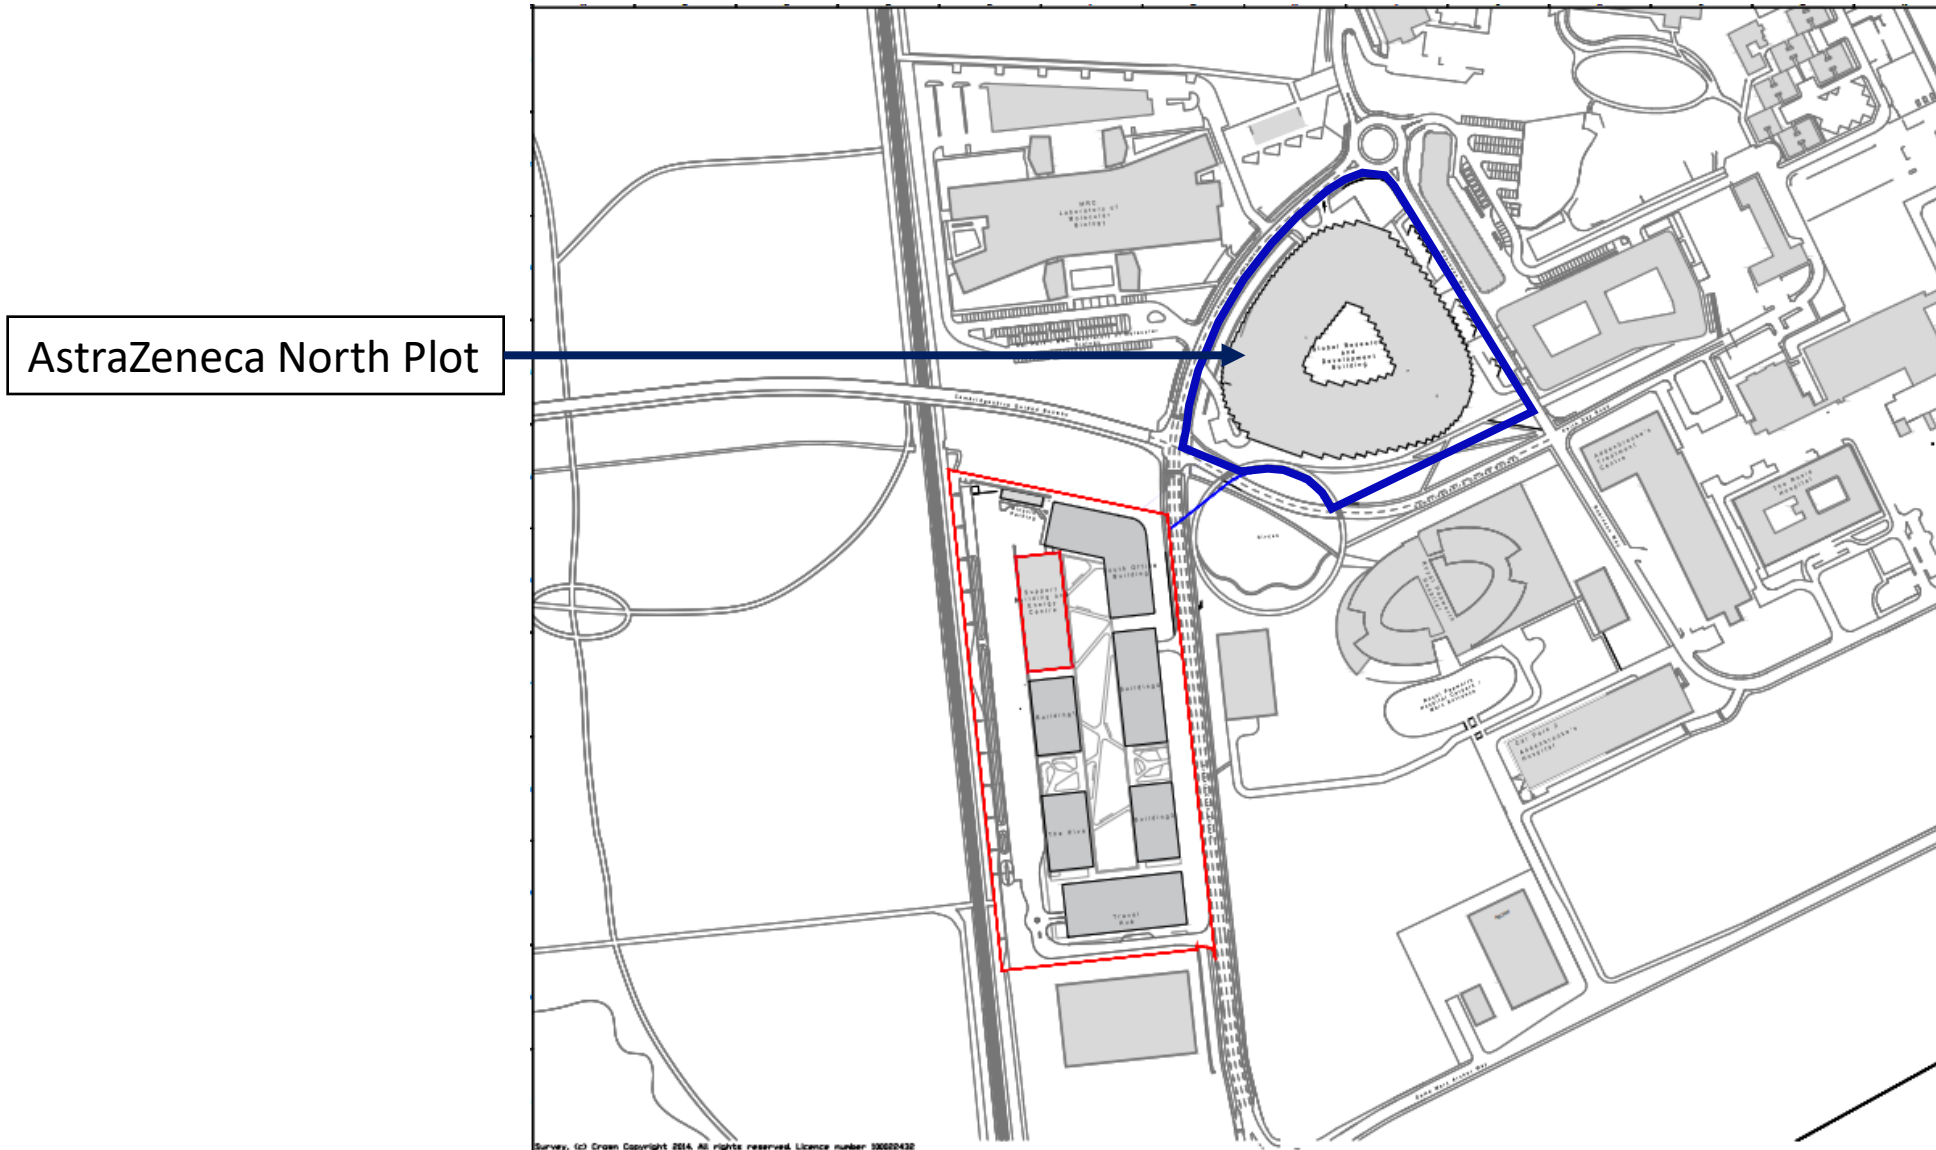


21/02525/S73

Regional Surge Centre 56, Addenbrooke's Hospital
Drawing Pack


Proposed development

- Section 73 application to amend condition A.2 (b) (time period) and condition A.2 (c) (use of land) of planning permission granted under Schedule 2, Part 12 A, Class A of the GPDO (2015) (As Amended) for RSC 56.

Location Plan

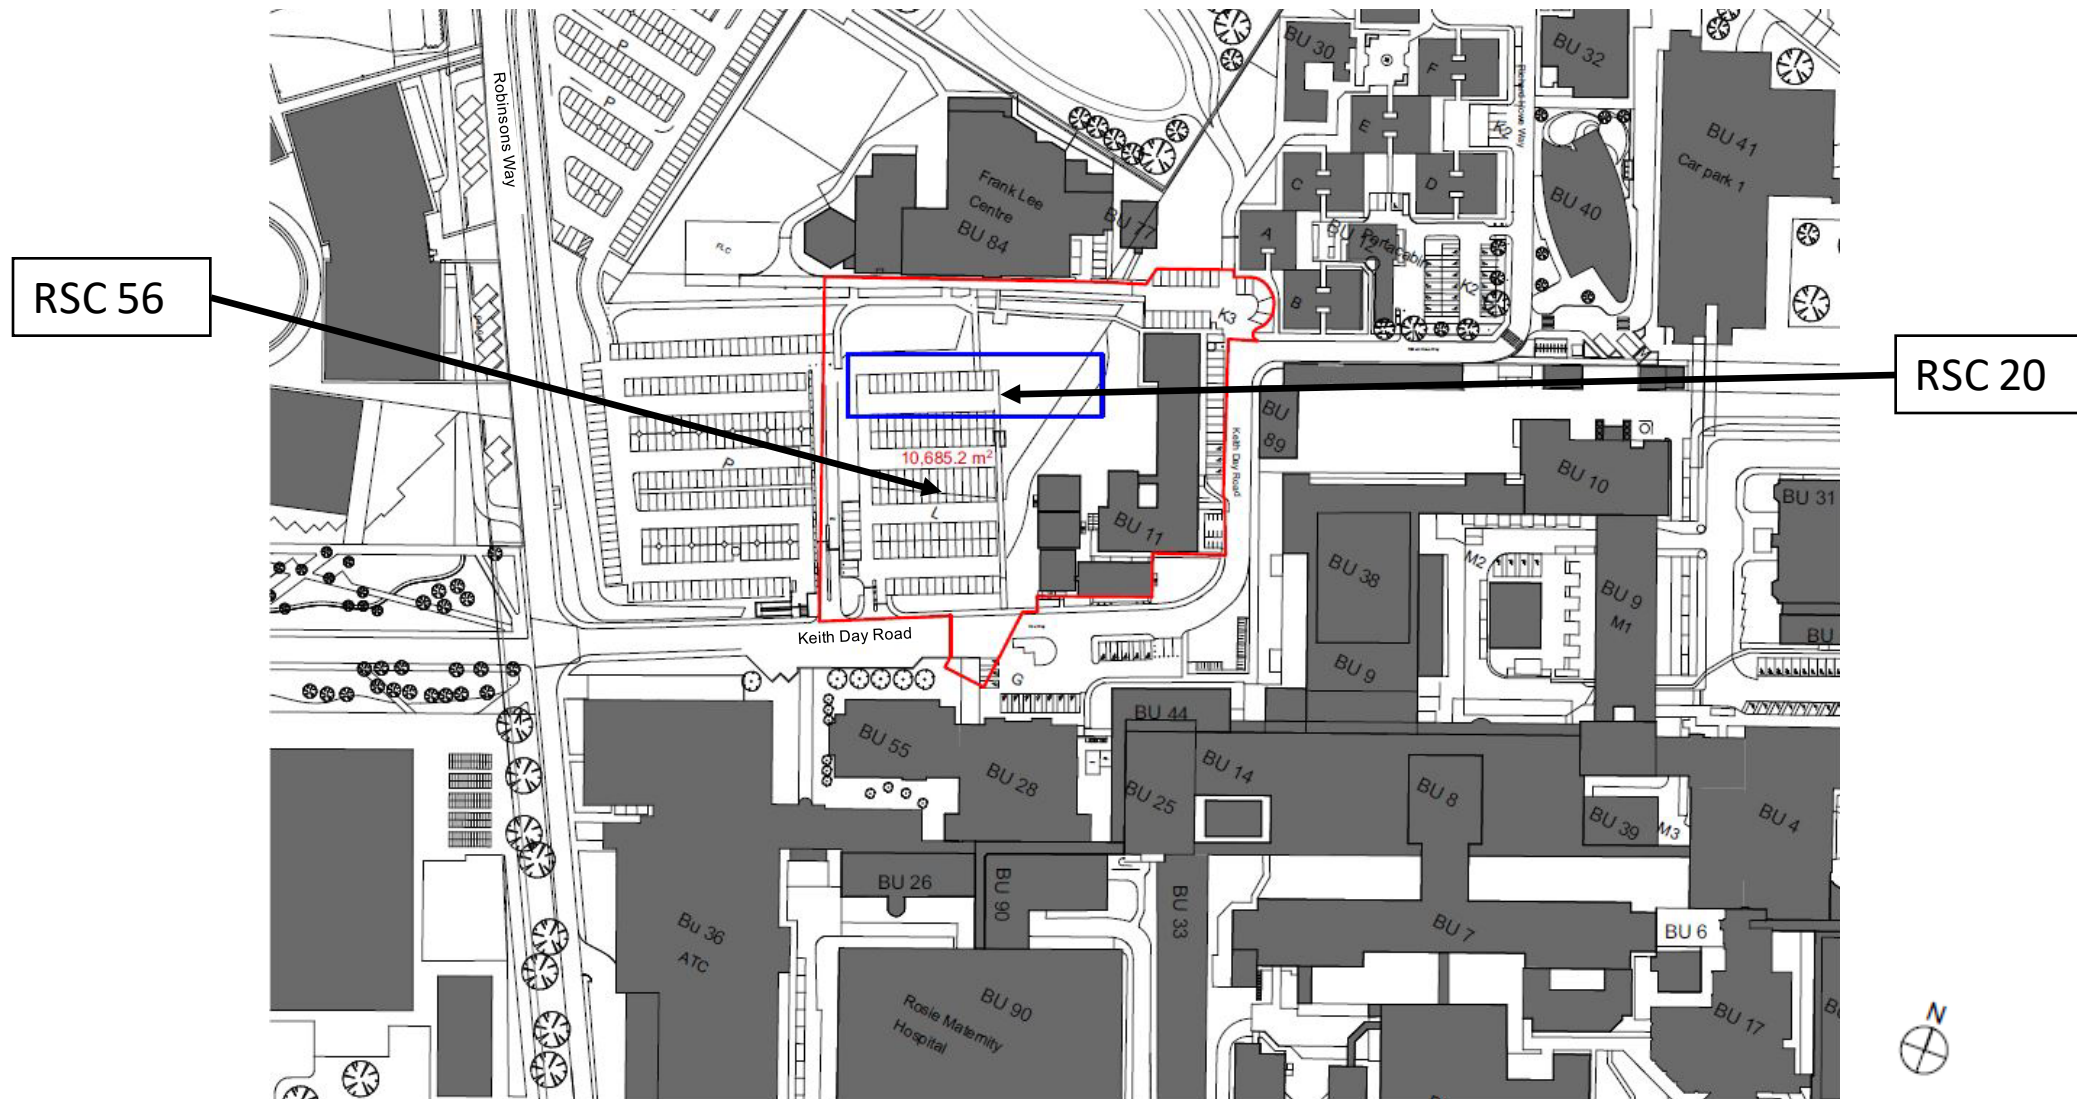


Site Plan

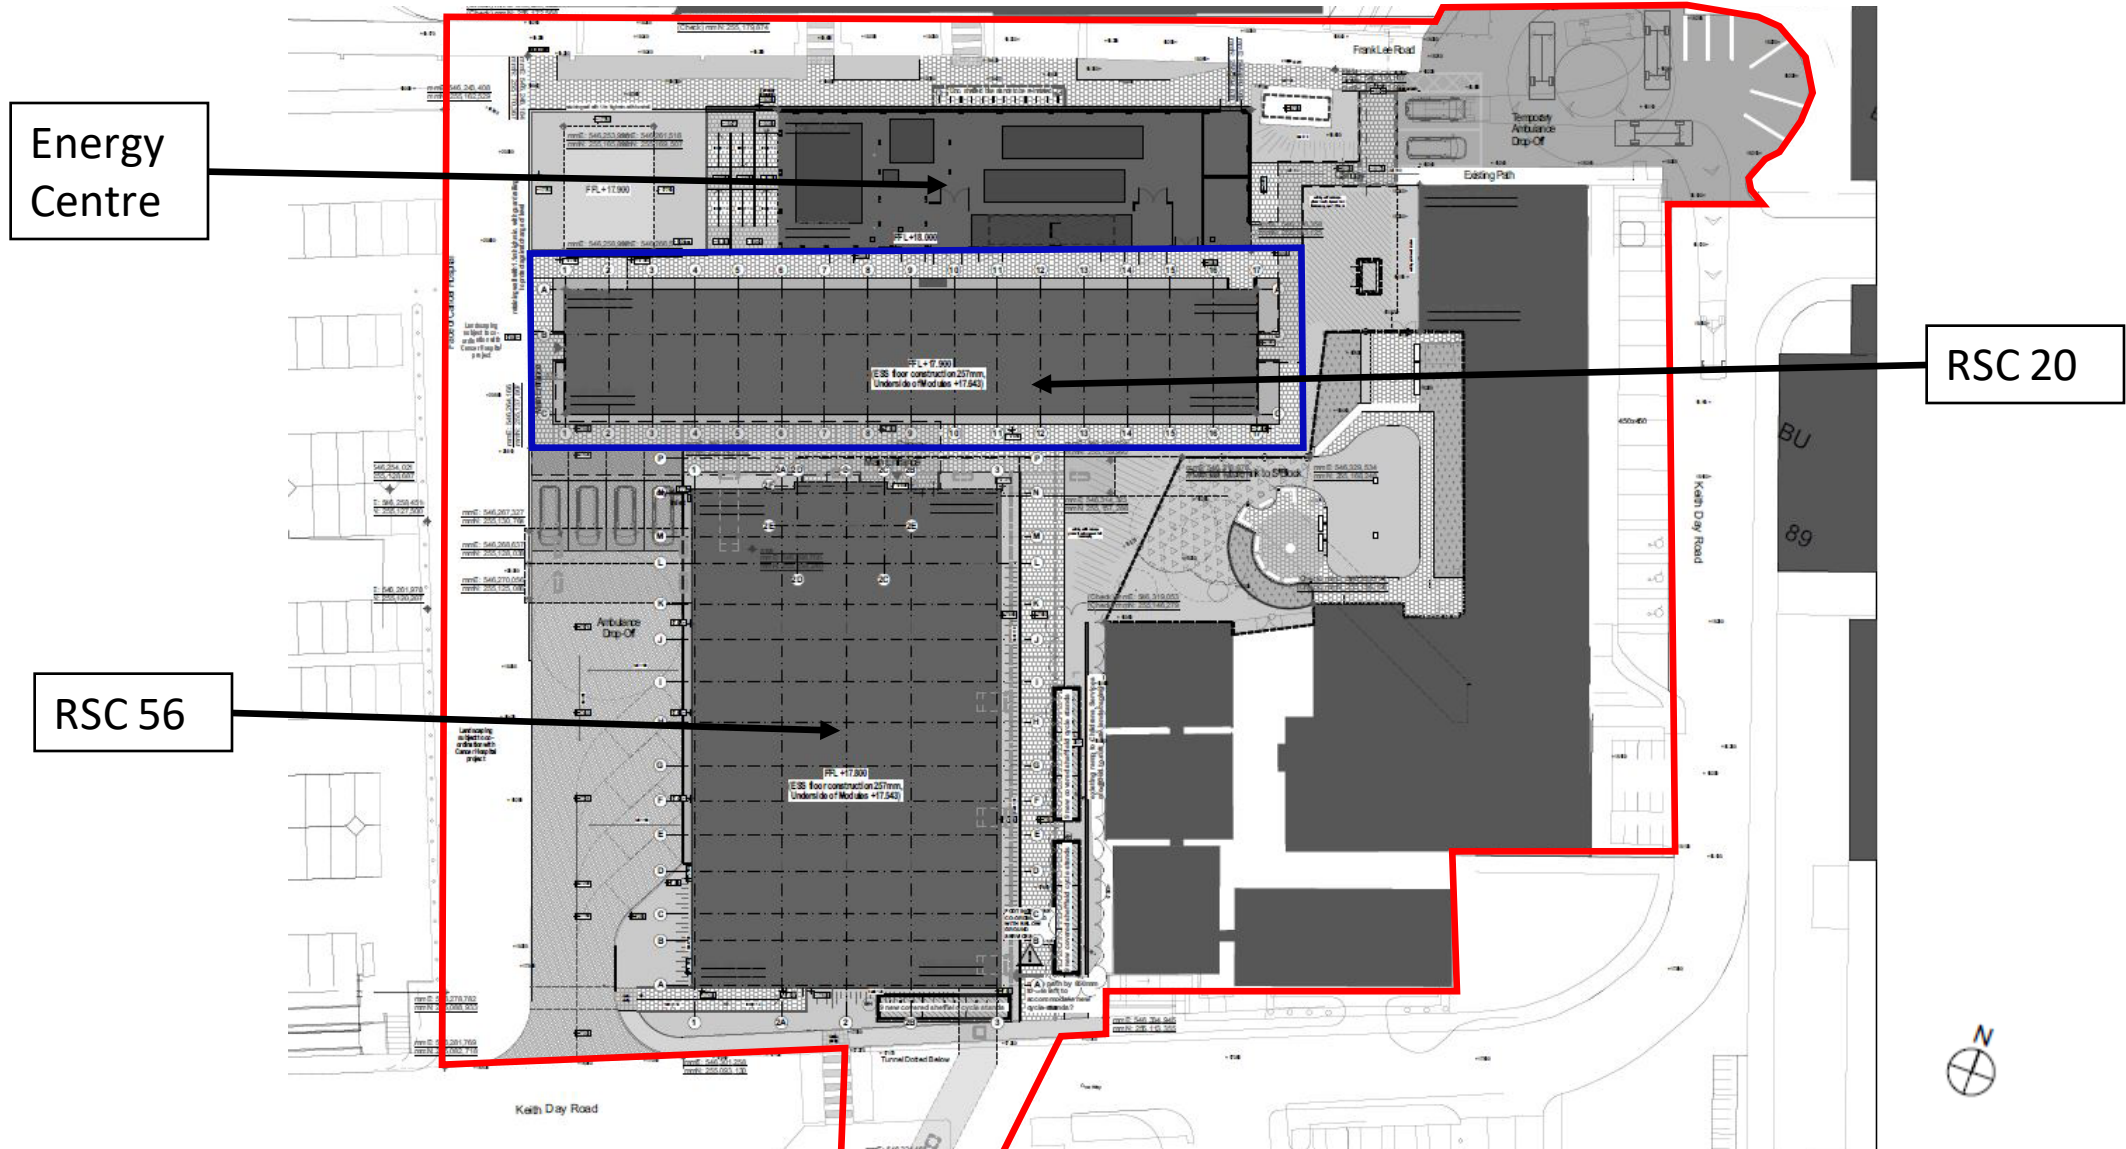


Elevations




① West - Elevation - Facing Towards Robinson Road
1:100

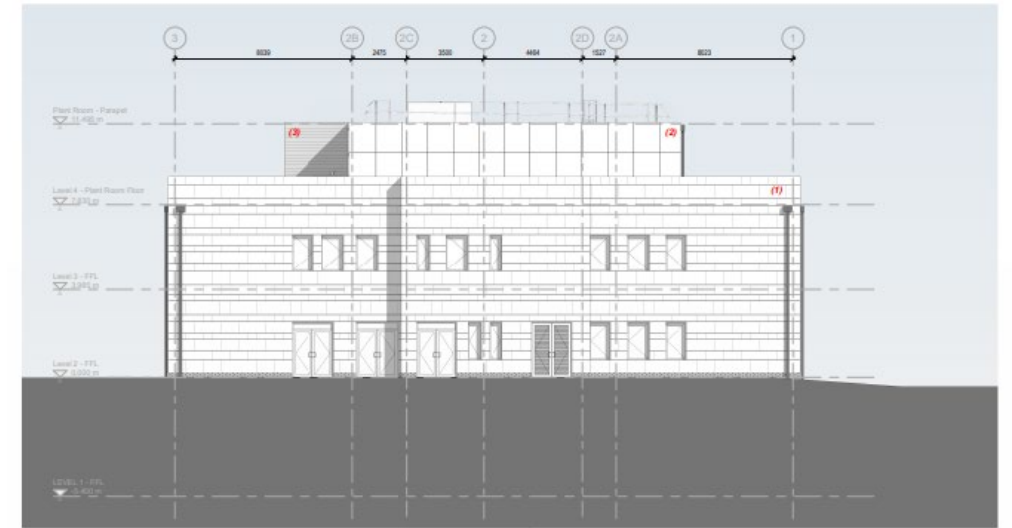

① North - Elevation - Facing Nightingale
1:100

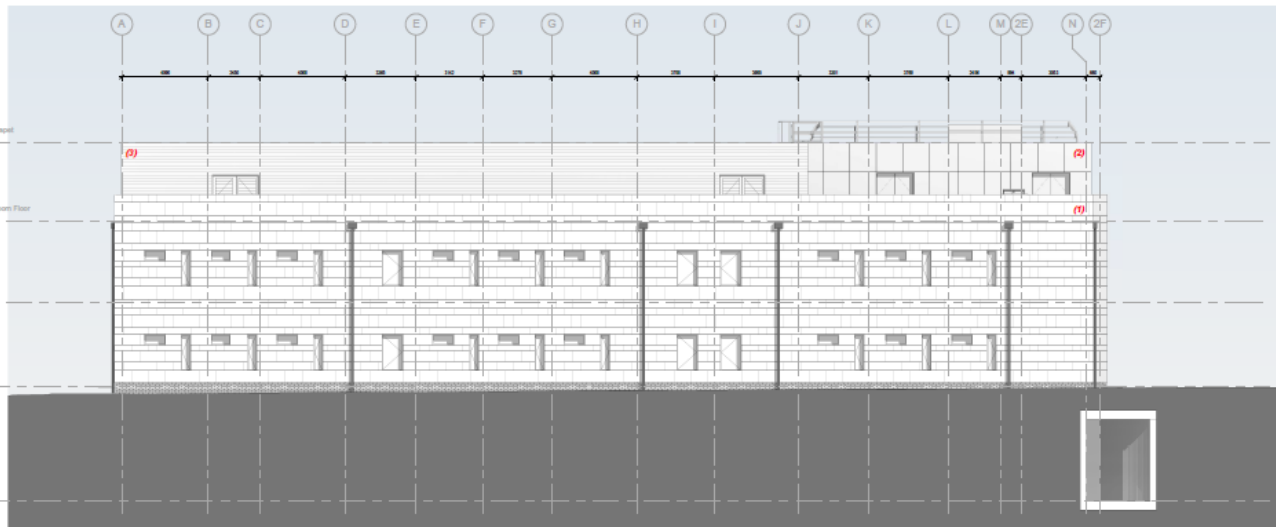

② East - Elevation - Facing S-Block
1:100

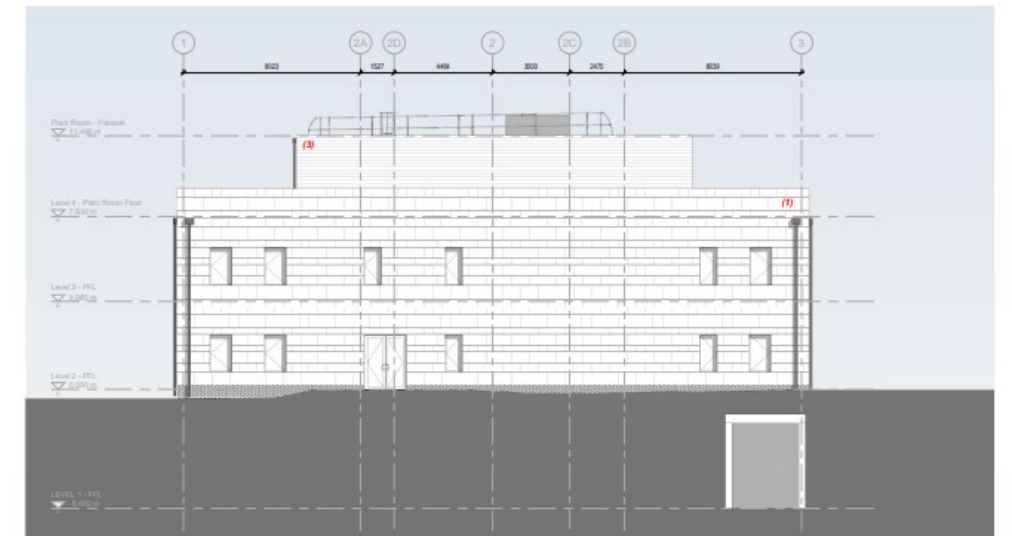

② South - Elevation - Facing Keith Day Road
1:100

21/02528/S73

Regional Surge Centre 20, Addenbrooke's Hospital
Drawing Pack

Proposed development

- Section 73 application to amend condition A.2 (b) (time period) and condition A.2 (c) (use of land) of planning permission granted under Schedule 2, Part 12 A, Class A of the GPDO (2015) (As Amended) for RSC 20.


[illegible]

RSC 56

RSC 20

~~1,262.4 m²~~


Site Plan

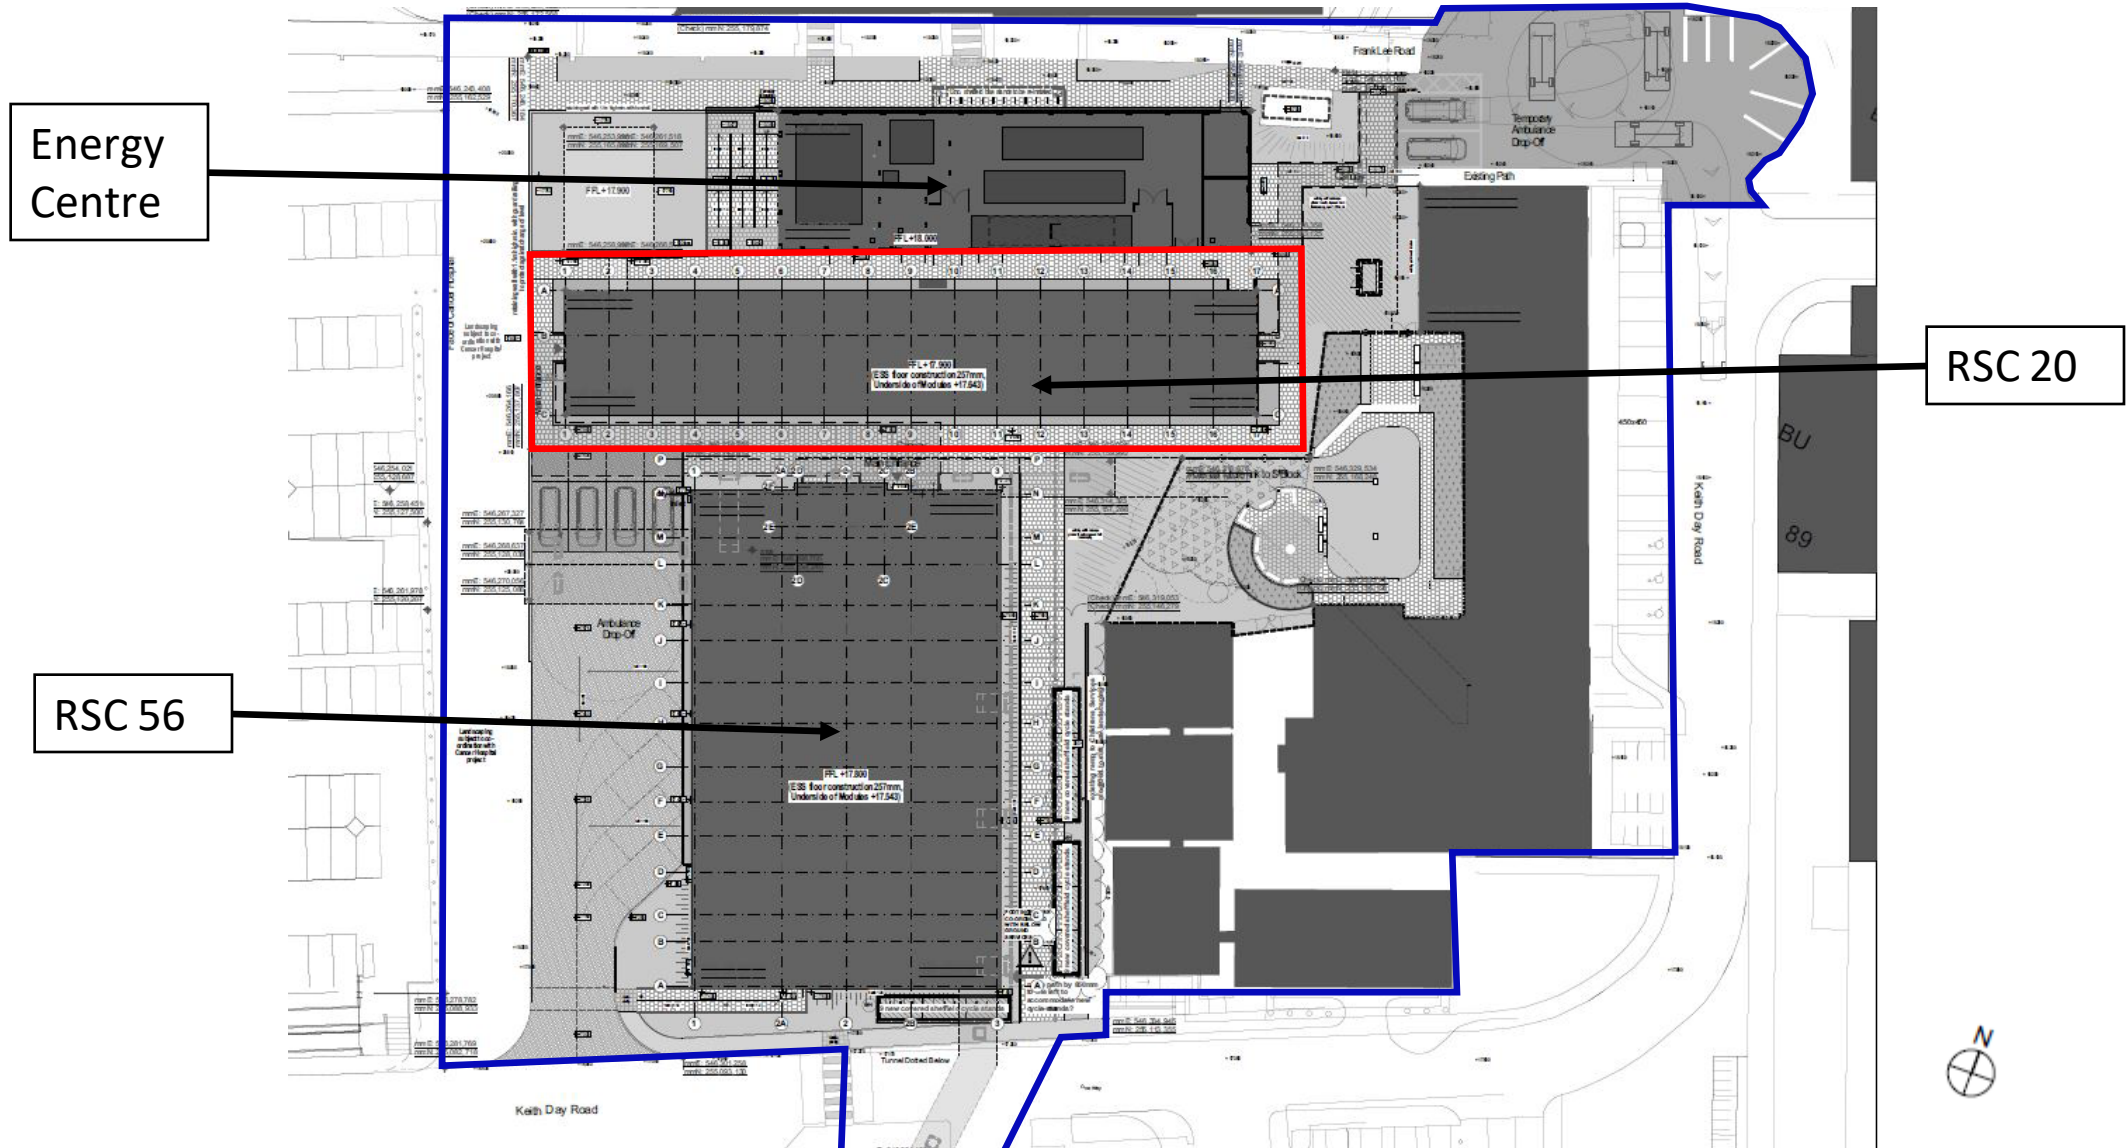

Elevations




North Elevation
1:100

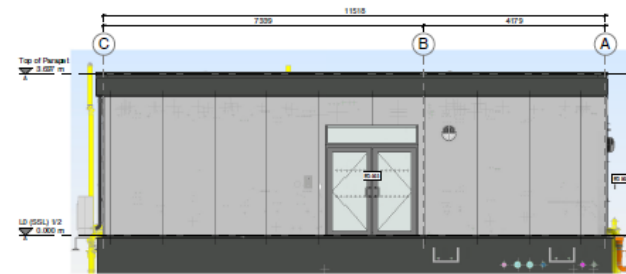

East Elevation
1:50



West Elevation
1:50

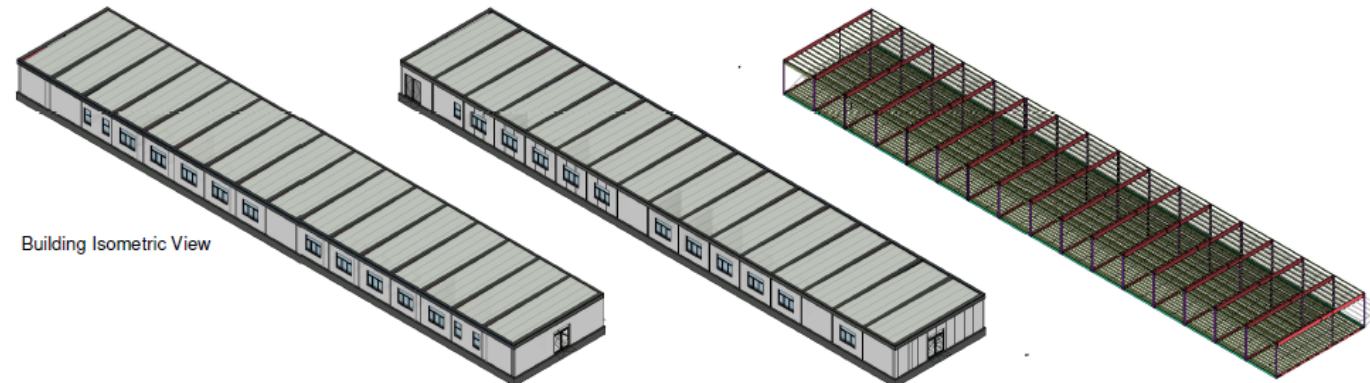

Building Isometric View


21/02526/S73

Regional Surge Centre 40, Addenbrooke's Hospital
Drawing Pack


Proposed development

- Section 73 application to amend condition A.2 (b) (time period) and condition A.2 (c) (use of land) of planning permission granted under Schedule 2, Part 12 A, Class A of the GPDO (2015) (As Amended) for RSC 40.

Location Plan

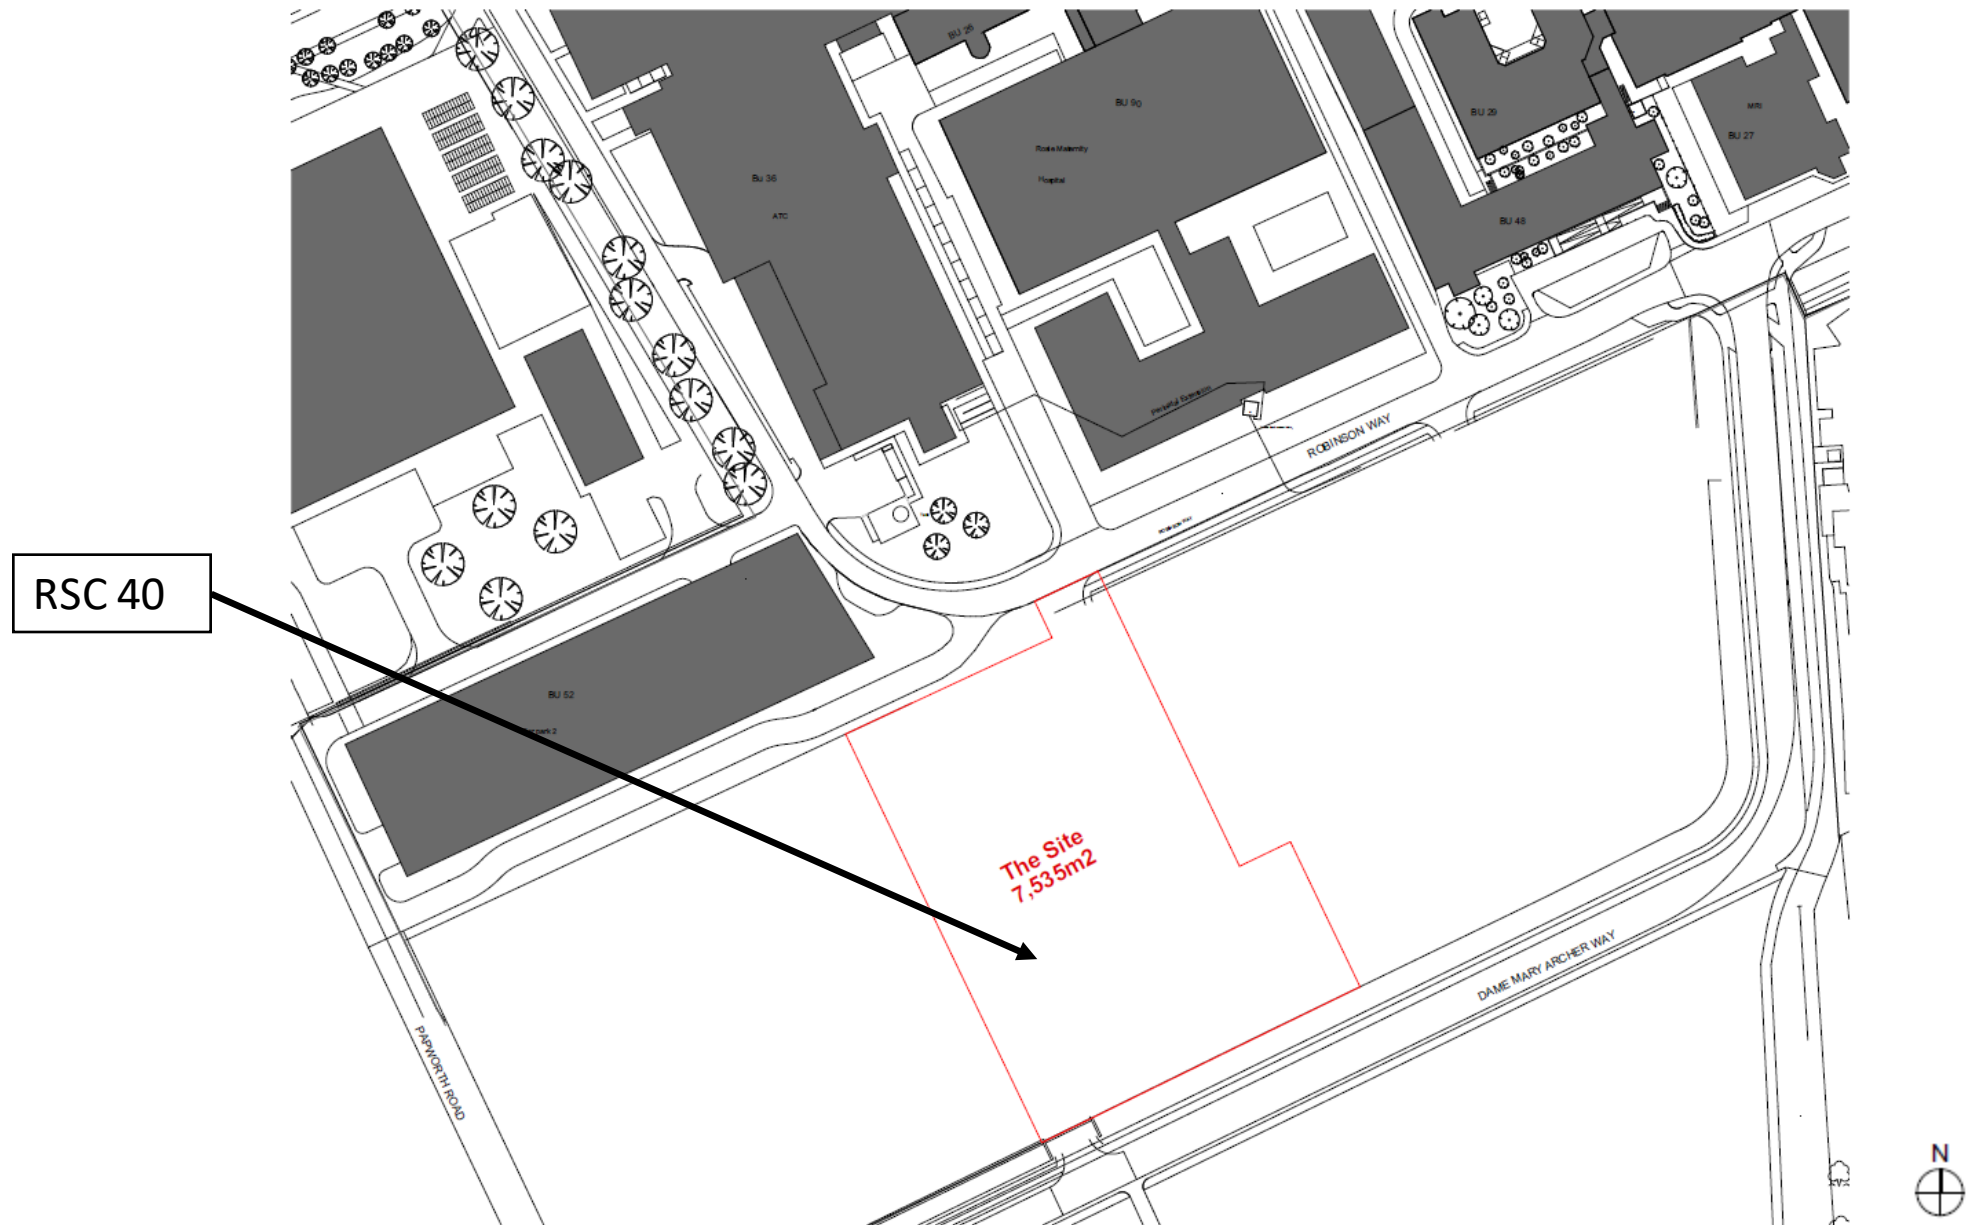


Site Plan

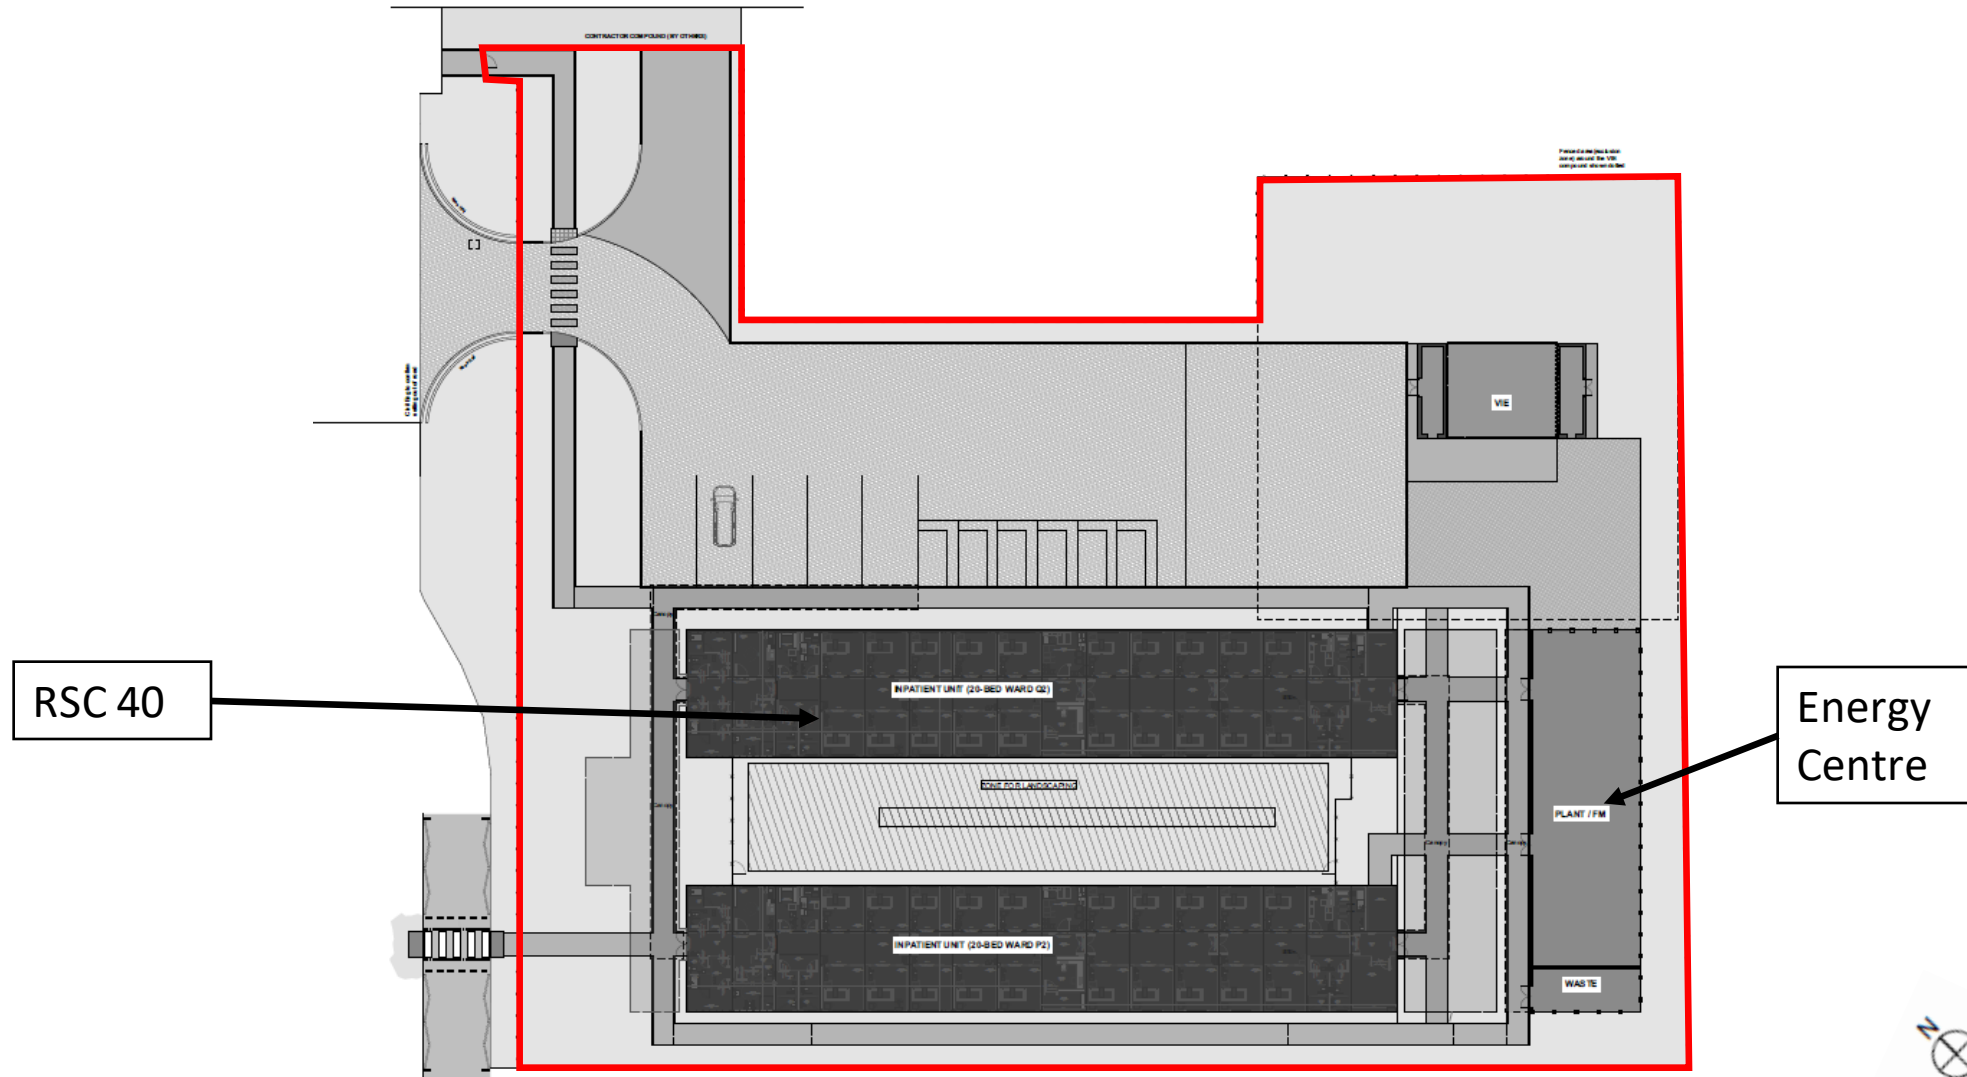

Elevations




North Elevation
1:100

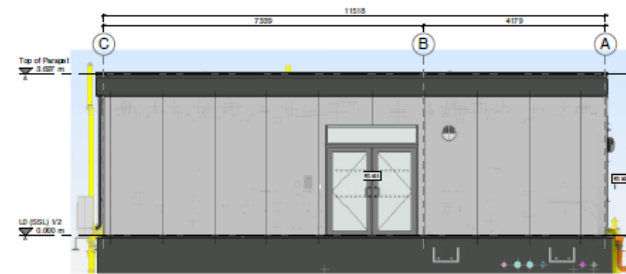

East Elevation
1:50



West Elevation
1:50

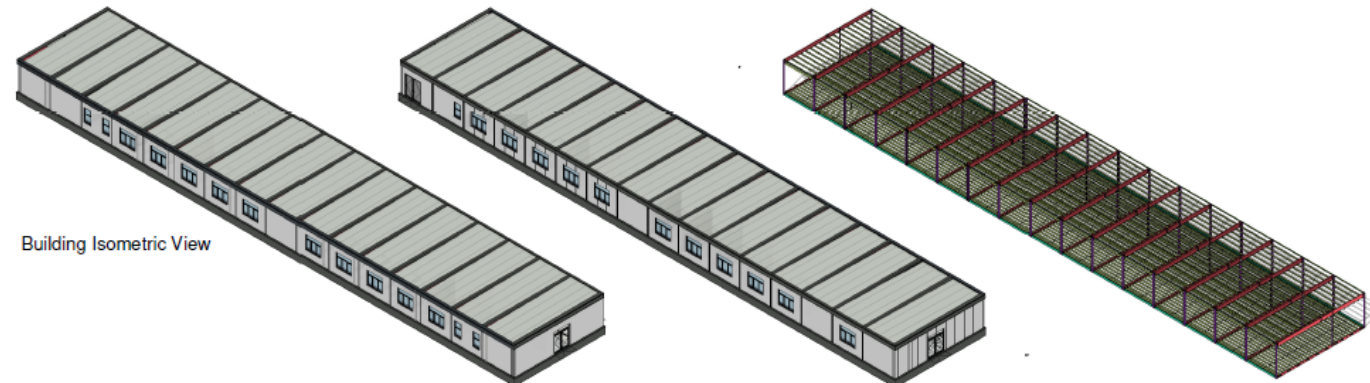

Building Isometric View

21/01507/S106A

1-74 Warburton House Vawser Way
Drawing Pack

The map displays a site plan for land off Babraham Road, Cambridge. A prominent red boundary outlines the main site area, while a blue boundary defines a specific section within it. Labeled areas include 'The Bell School at Longcroft', 'Strangeways Research Laboratory', and several 'LABORATORIES'. Roads such as 'BABBAGE ROAD' and 'WILKINS ROAD' are clearly marked. A north arrow and a scale bar are located in the bottom right corner.

Reproduced from the Ordnance Survey map by permission of Ordnance Survey on behalf of The Controller of Her Majesty's Stationery Office, © Crown Copyright. Licence No AL51320A. FOR IDENTIFICATION PURPOSES ONLY NOTES N ↑ ↓ → ←	Client	Drawing title
	THE BELL EDUCATIONAL TRUST	SITE PLAN
	Job title	
	LAND OFF BABRAHAM ROAD, CAMBRIDGE	
		NO: 8495.13.02
	Scale: 1:1250	Date: 24/08/06
		Drawn: GB

Cottage Farm Sywell
Northampton NN6 0BJ
Tel: 01604 782712
Fax: 01604 782713
www.smithstuartreynolds.co.uk



Warburton House



Warburton House

