
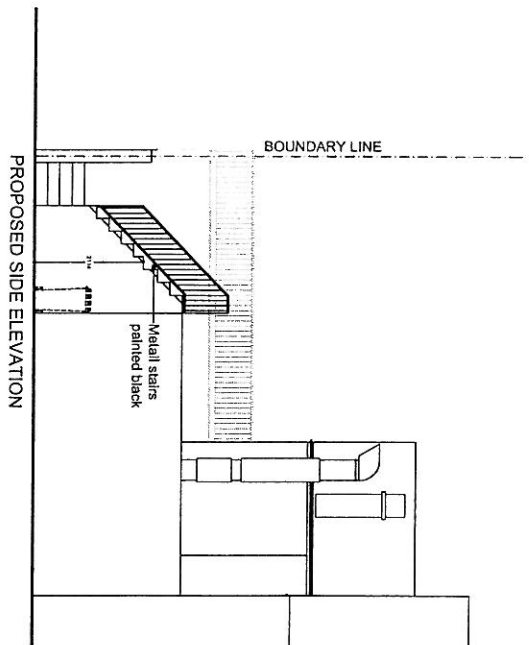
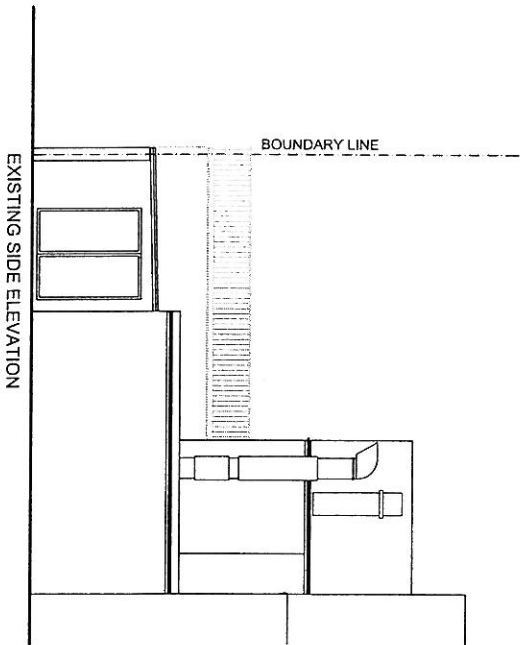
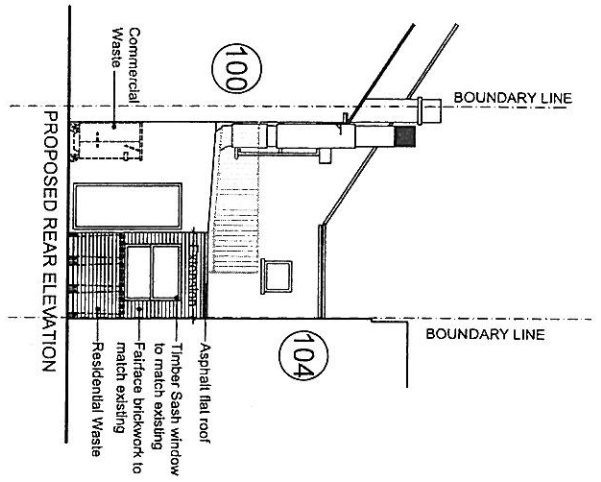


Appendix 1

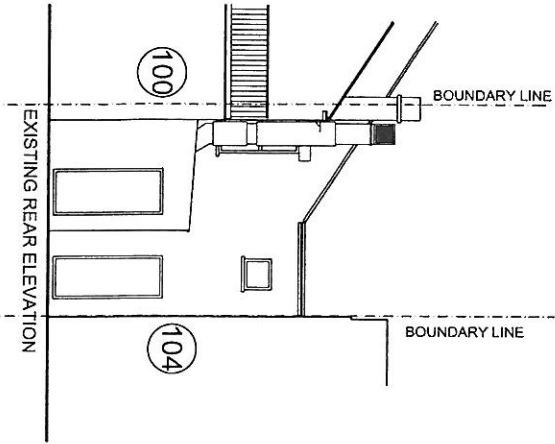

SCALE 1:100
 0 1m 2m 3m 4m 5m

B REVISED ISSUED MAY 2011

STUDIO 11 DEVELOPMENT

Architectural Consultants
 1 FRANKBART GARDENS CLARE HILL, ESSEX IG2 6DU
 TEL: 020 8411 3000 FAX: 0207 118 0716
 E-MAIL: studio11development@studio11.co.uk

Project: 102 Mill Road
 London
 CB1 2BD

Drawing Title: ELEVATIONS

Drawn:	Checked:	Scale:	Sheet:
Z.D.	MAAR 11	1:100 @ A3	B
Plan No:	102 (02) 02	Revision:	1

