


Location Plan

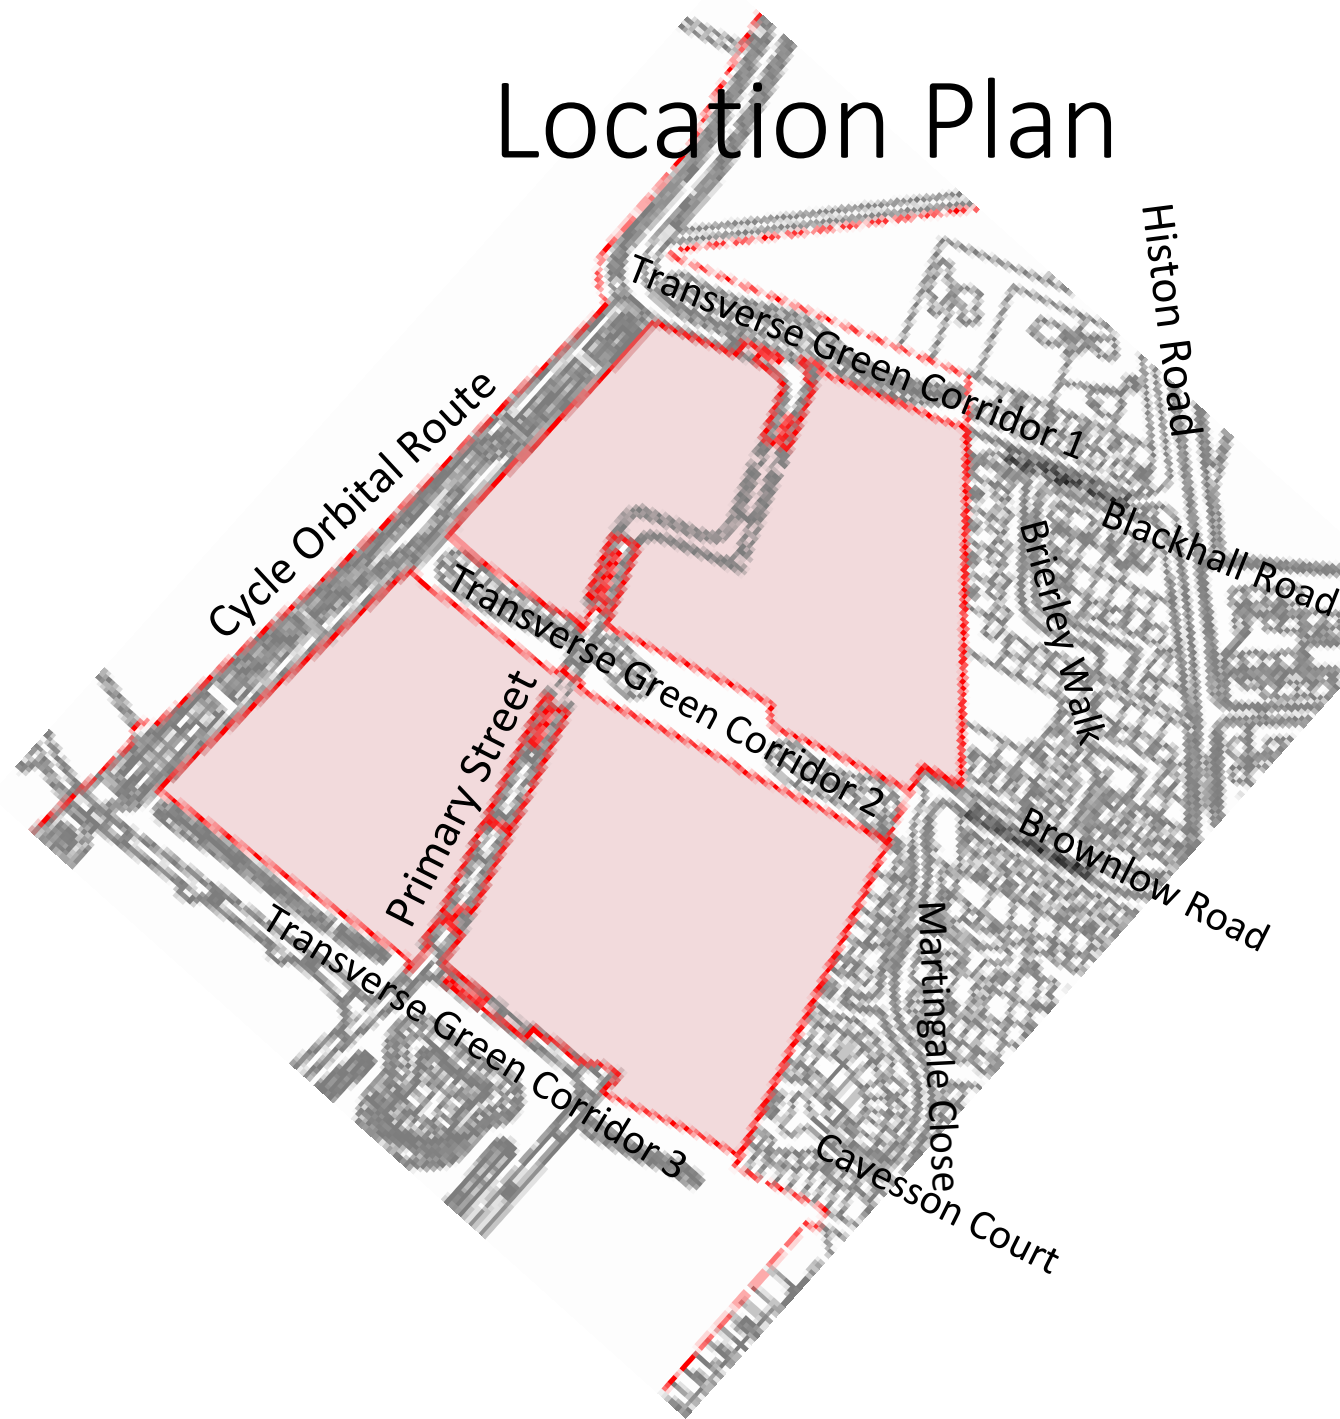

Level 03 Plan



Site elevations



NORTH WEST GREEN CORRIDOR

PRIMARY STREET



Site Section 01
1 : 500

CLIVE VALE PARK

PRIMARY STREET

NORTH WEST GREEN CORRIDOR



Site Section 04

ARBURY GREEN



Site elevations – Neighbouring context

Section BB




Section DD



Landscape Masterplan



Pedestrian and Cycling Infrastructure

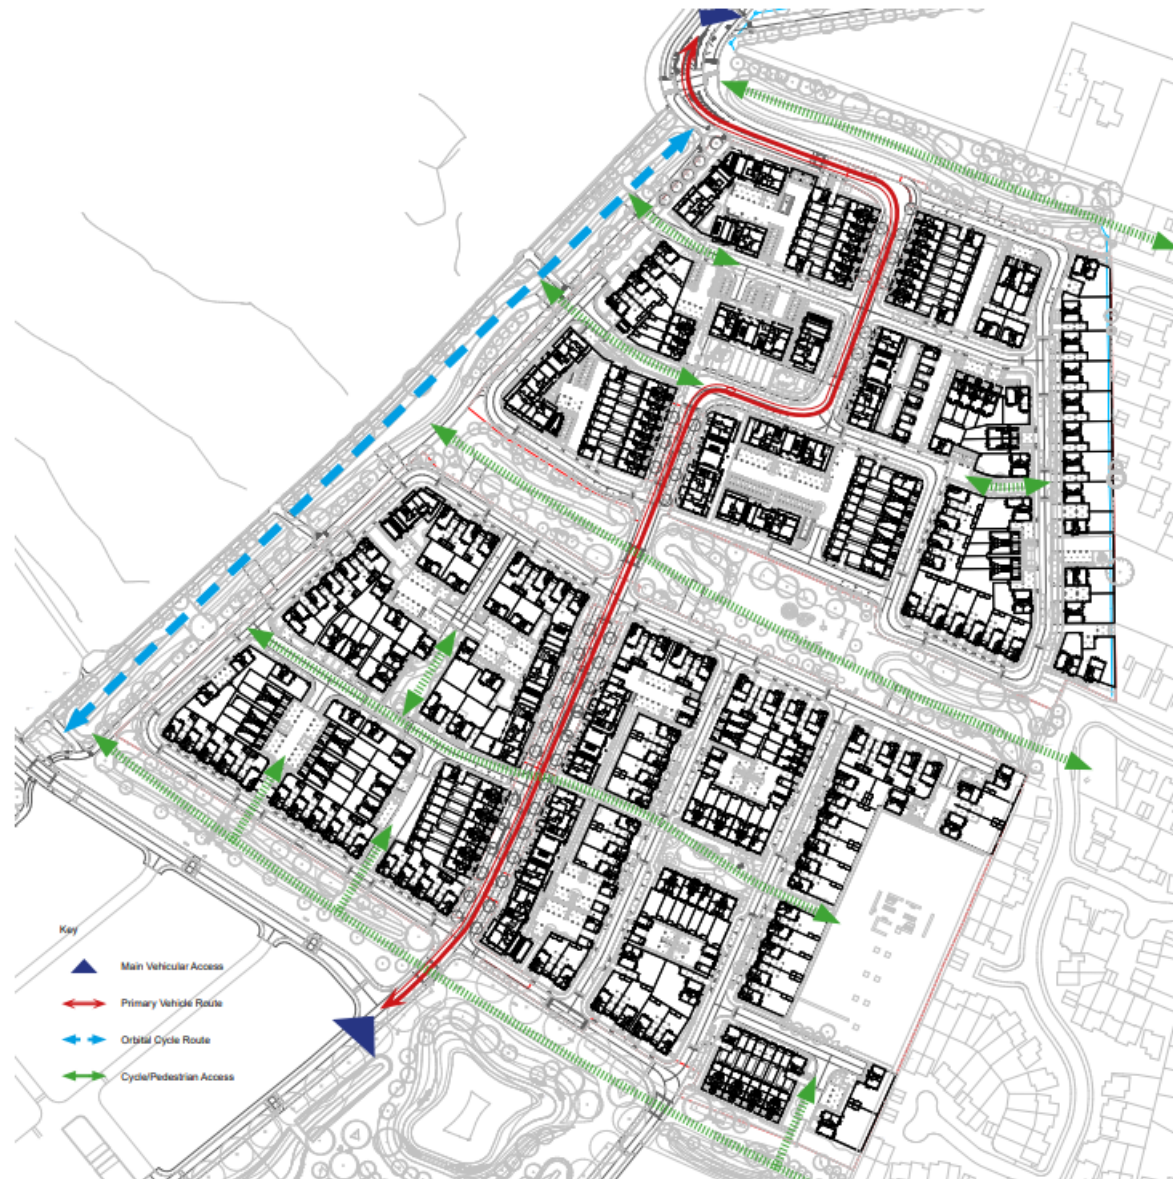

Affordable Housing Distribution



Ground Floor



- Market
- Shared Ownership
- Affordable Rented

