


1 Ground
1 : 100

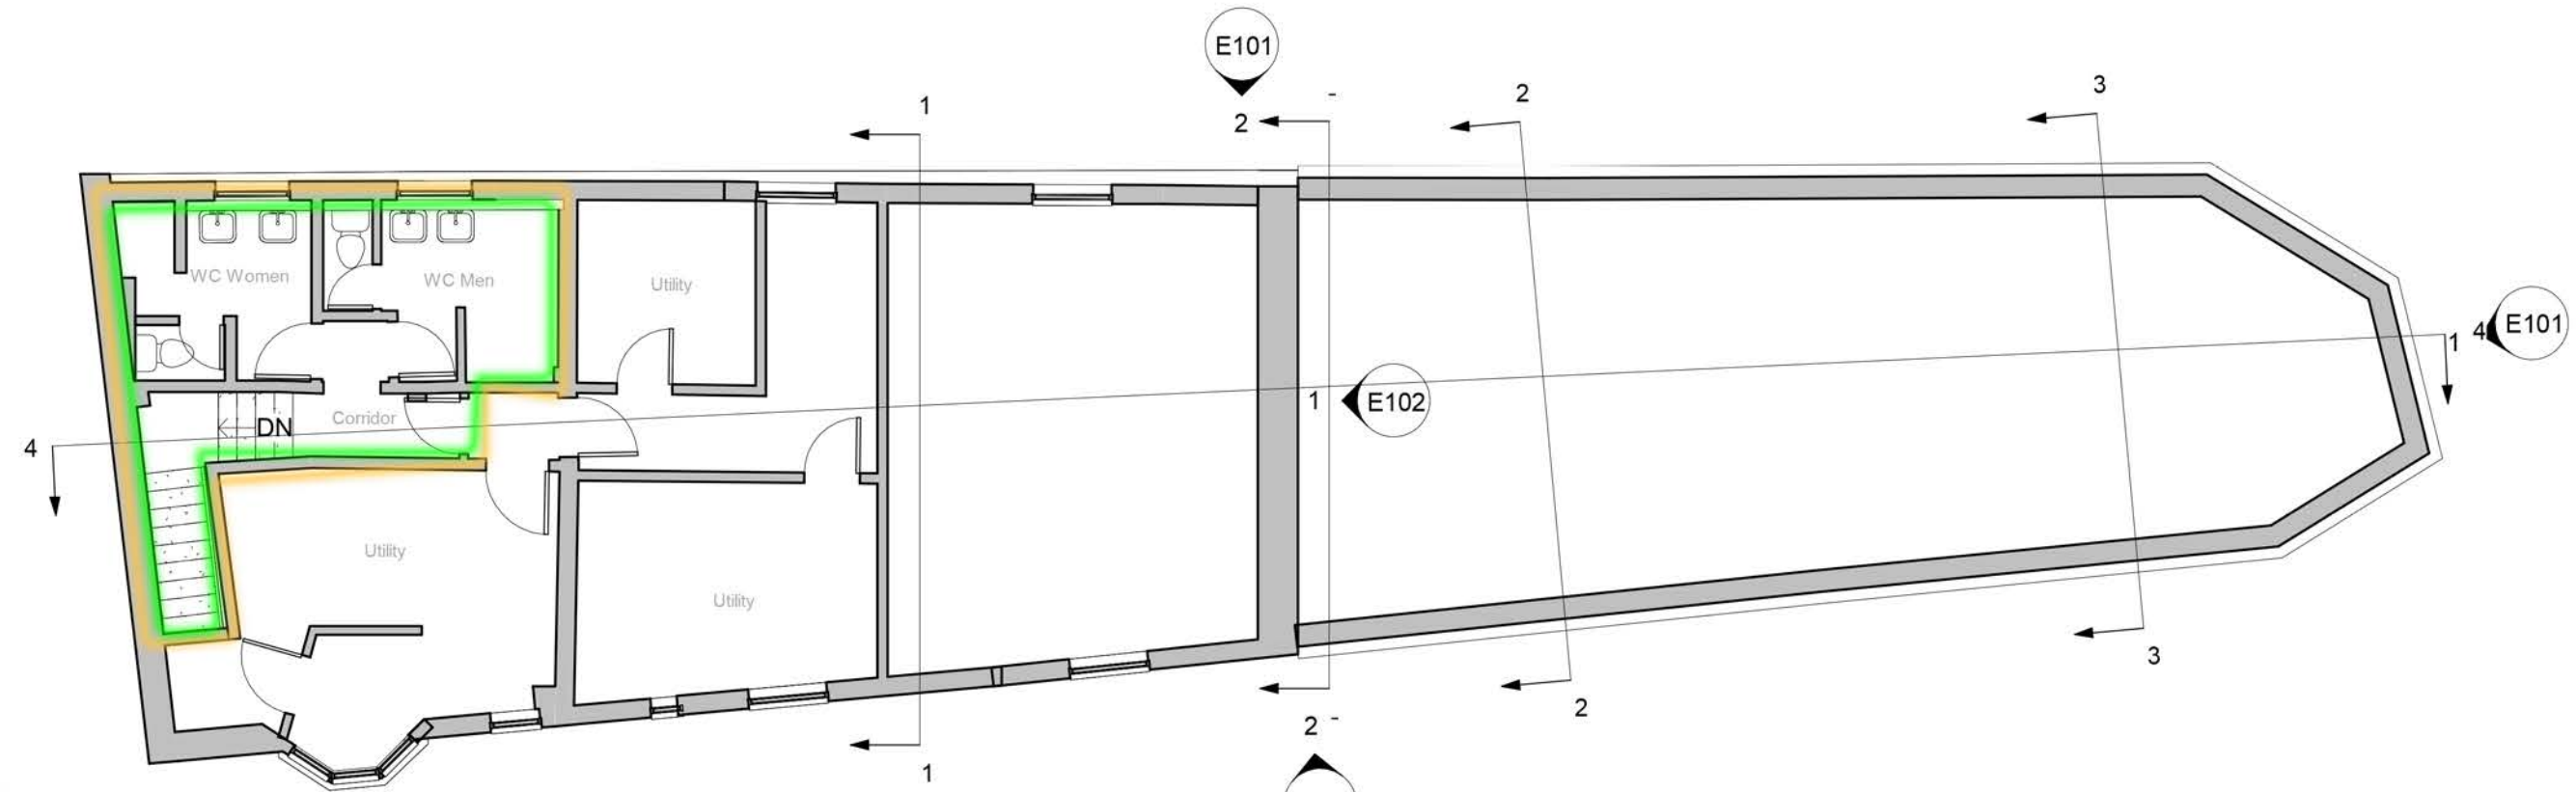

2 First
1 : 100

- Provision of recorded music
- Provision of live music
- DJ
- Consumption of alcohol



Cuba Libre
100 Regent Street,
Cambridge,
CB2 9AB

Existing Floorplans

05 Nov 2021



DO NOT SCALE ANY DRAWINGS. ALL DIMENSIONS ARE IN MILLIMETRES (mm) AND ARE TO BE CHECKED ON SITE BY THE CONTRACTOR PRIOR TO ORDERING MATERIALS AND STARTING CONSTRUCTION.

Project Number 21 / 14 E100

Project Status For Approval Scale @ A3 1 : 100



{3D}

1



Cuba Libre

100 Regent Street,
Cambridge,
CB2 9AB

Isometric


05 Nov 2021

Project Number 21 / 14 E104


Project Status

For Approval


Scale @ A3

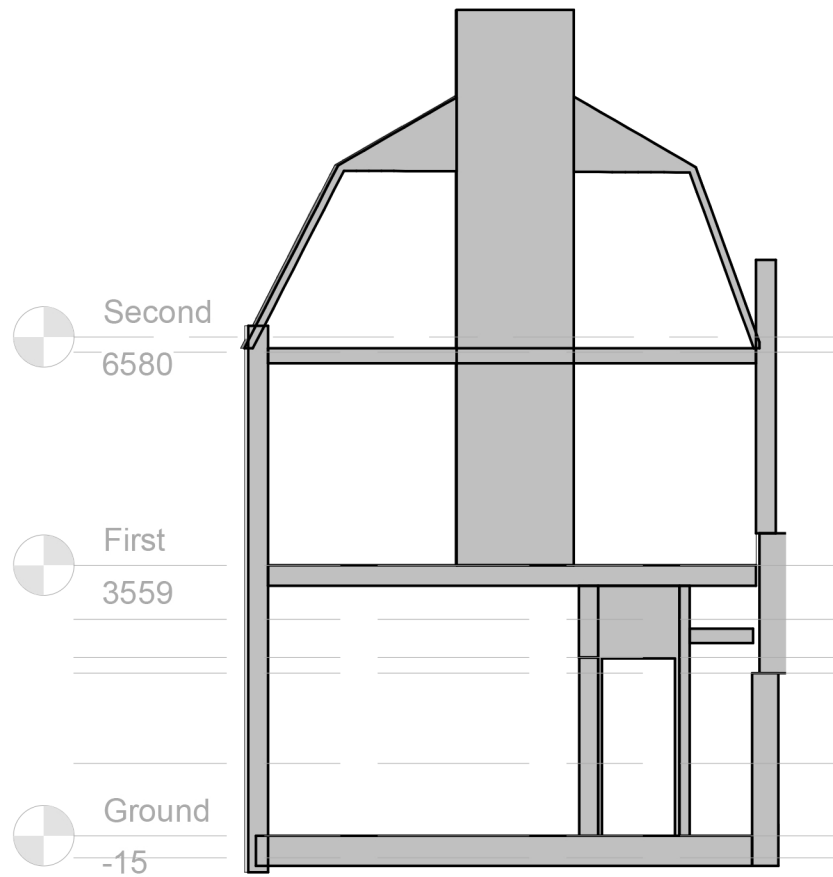


1 Section 1
1 : 100

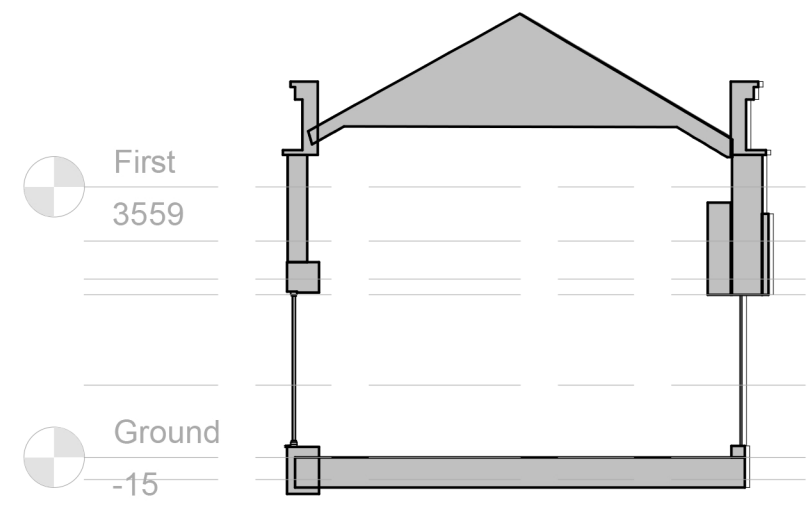

2 Section 2
1 : 100

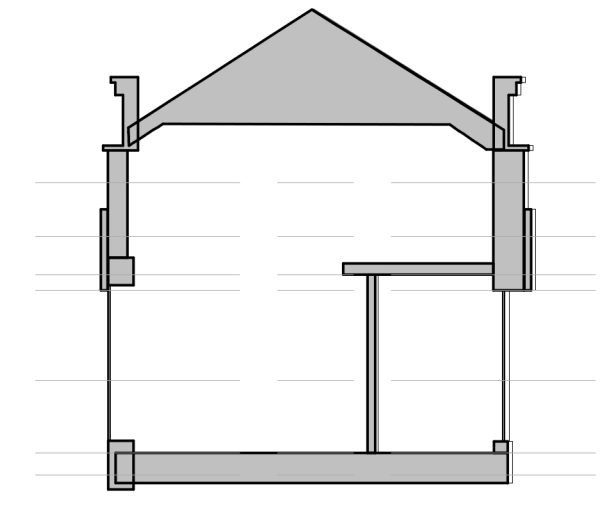

3 Section 3
1 : 100

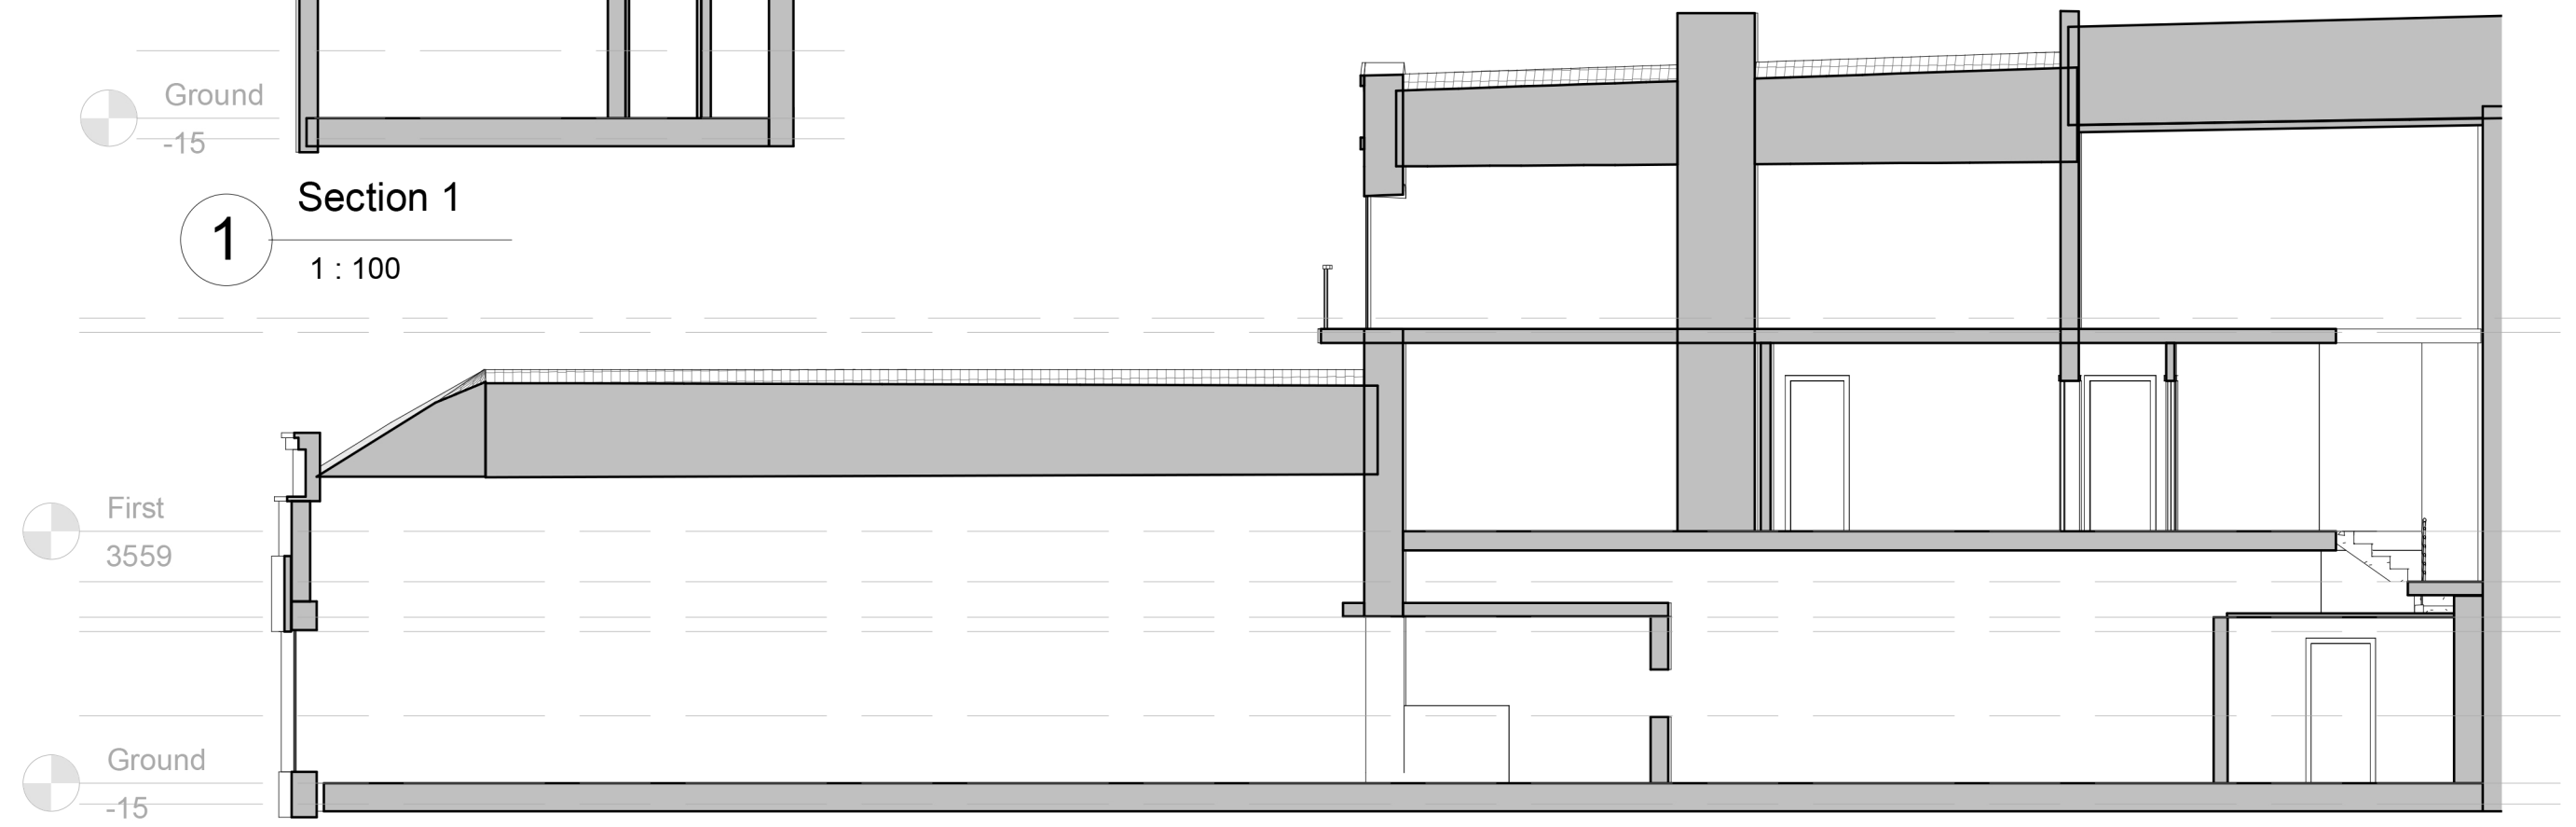

4 Section 4
1 : 100




Cuba Libre
100 Regent Street,
Cambridge,
CB2 9AB

Existing Sections

05 Nov 2021


Project Number 21 / 14 E103

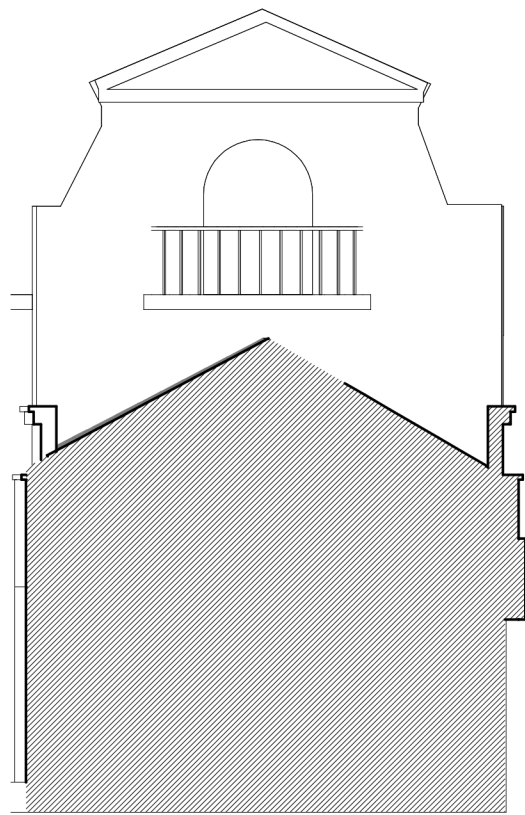

1

Party Wall Elevation

1 : 100

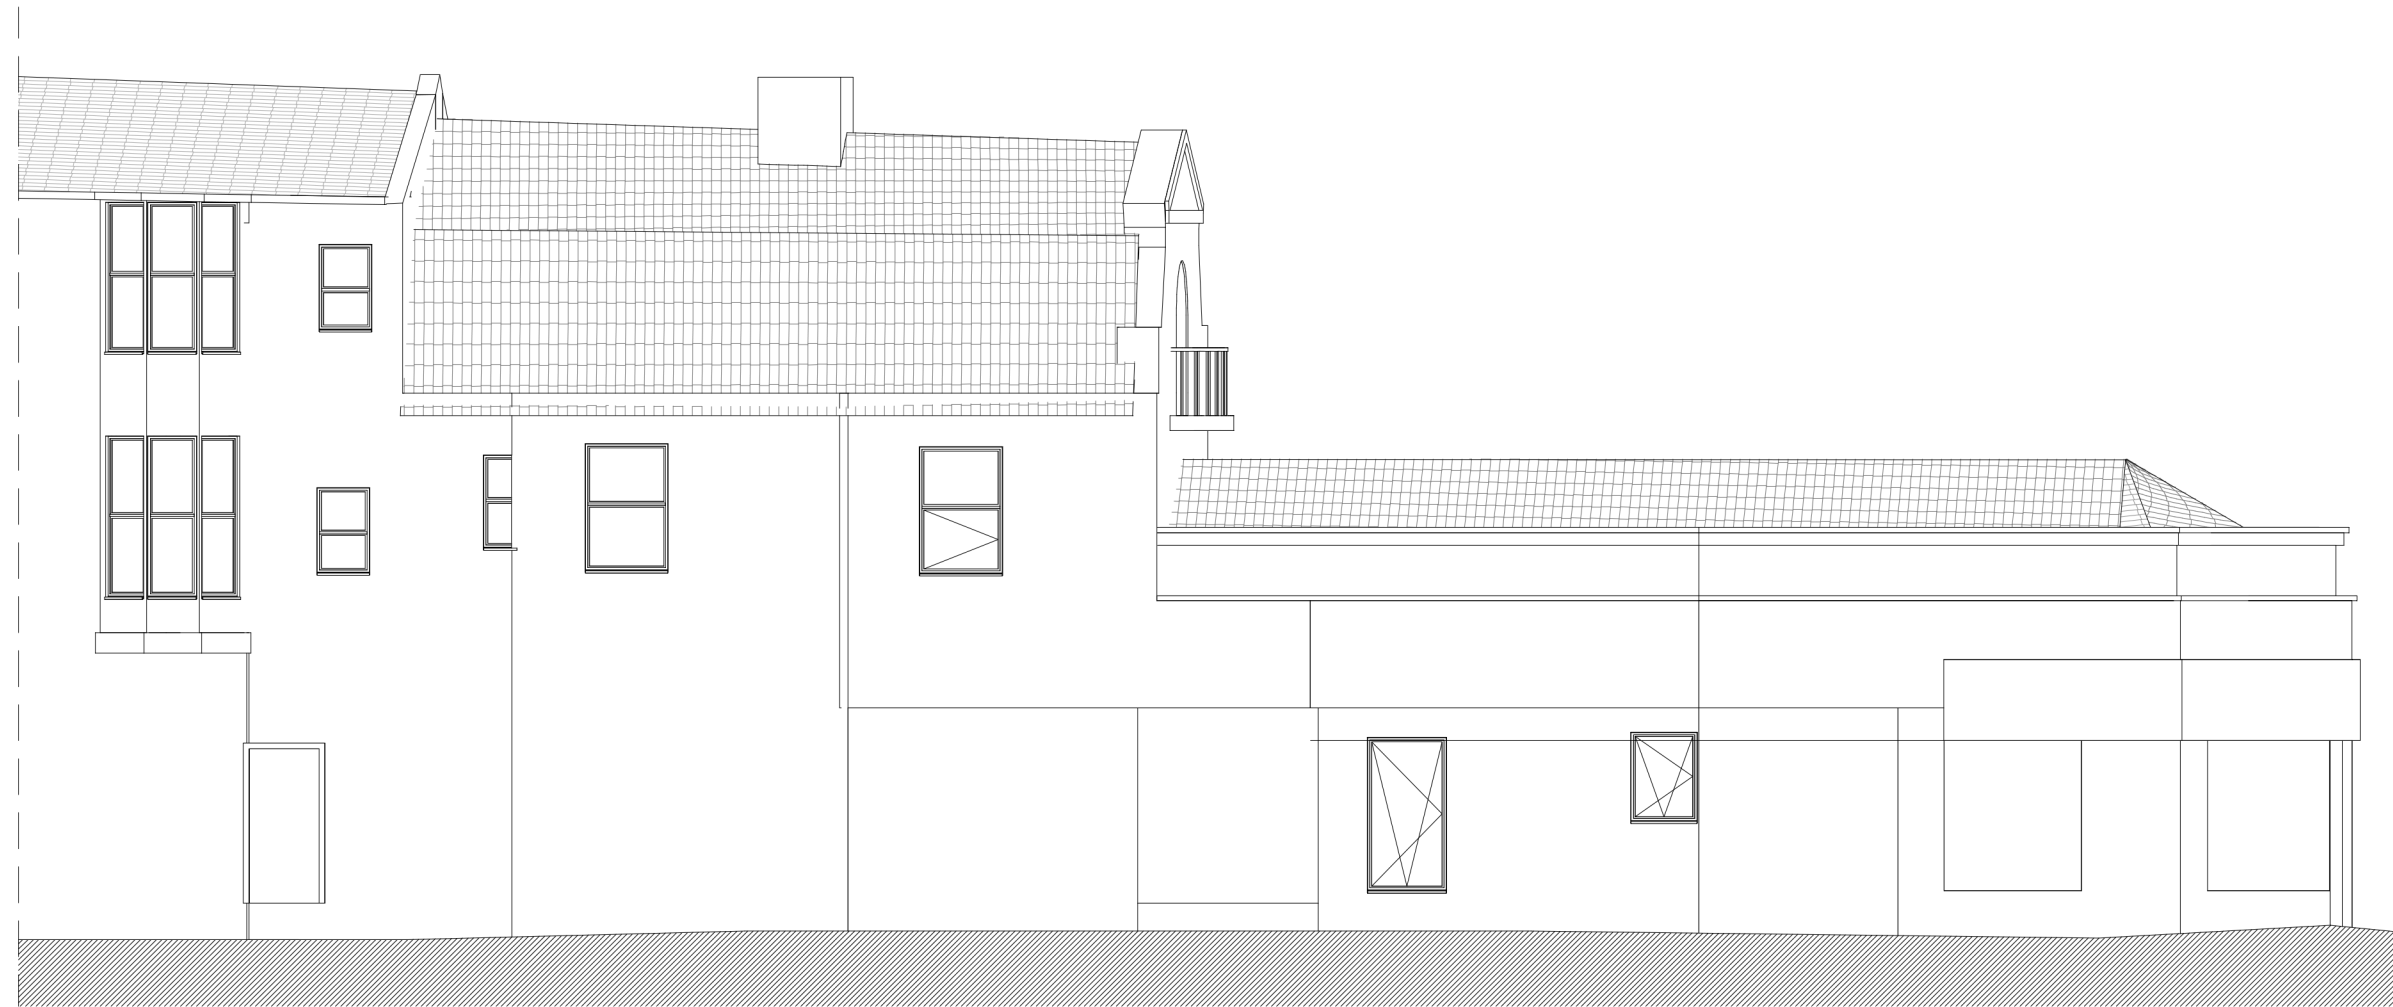

2

Rear Elevation

1 : 100



Cuba Libre

100 Regent Street,
Cambridge,
CB2 9AB

Existing Elevations 2

05 Nov 2021


Project Number 21 / 14 E102

Project Status


For Approval

Scale @ A3

1 : 100

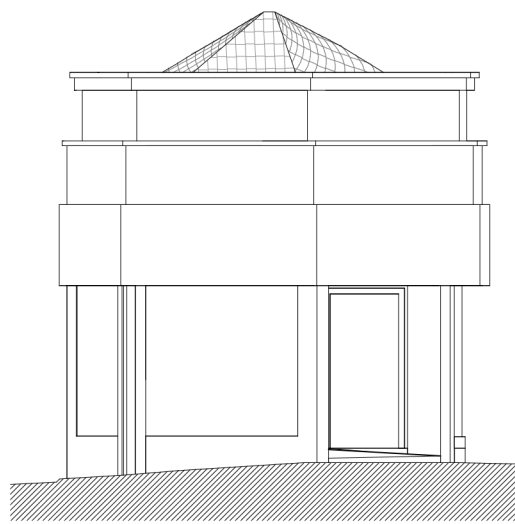

1 Side Elevation
1 : 100

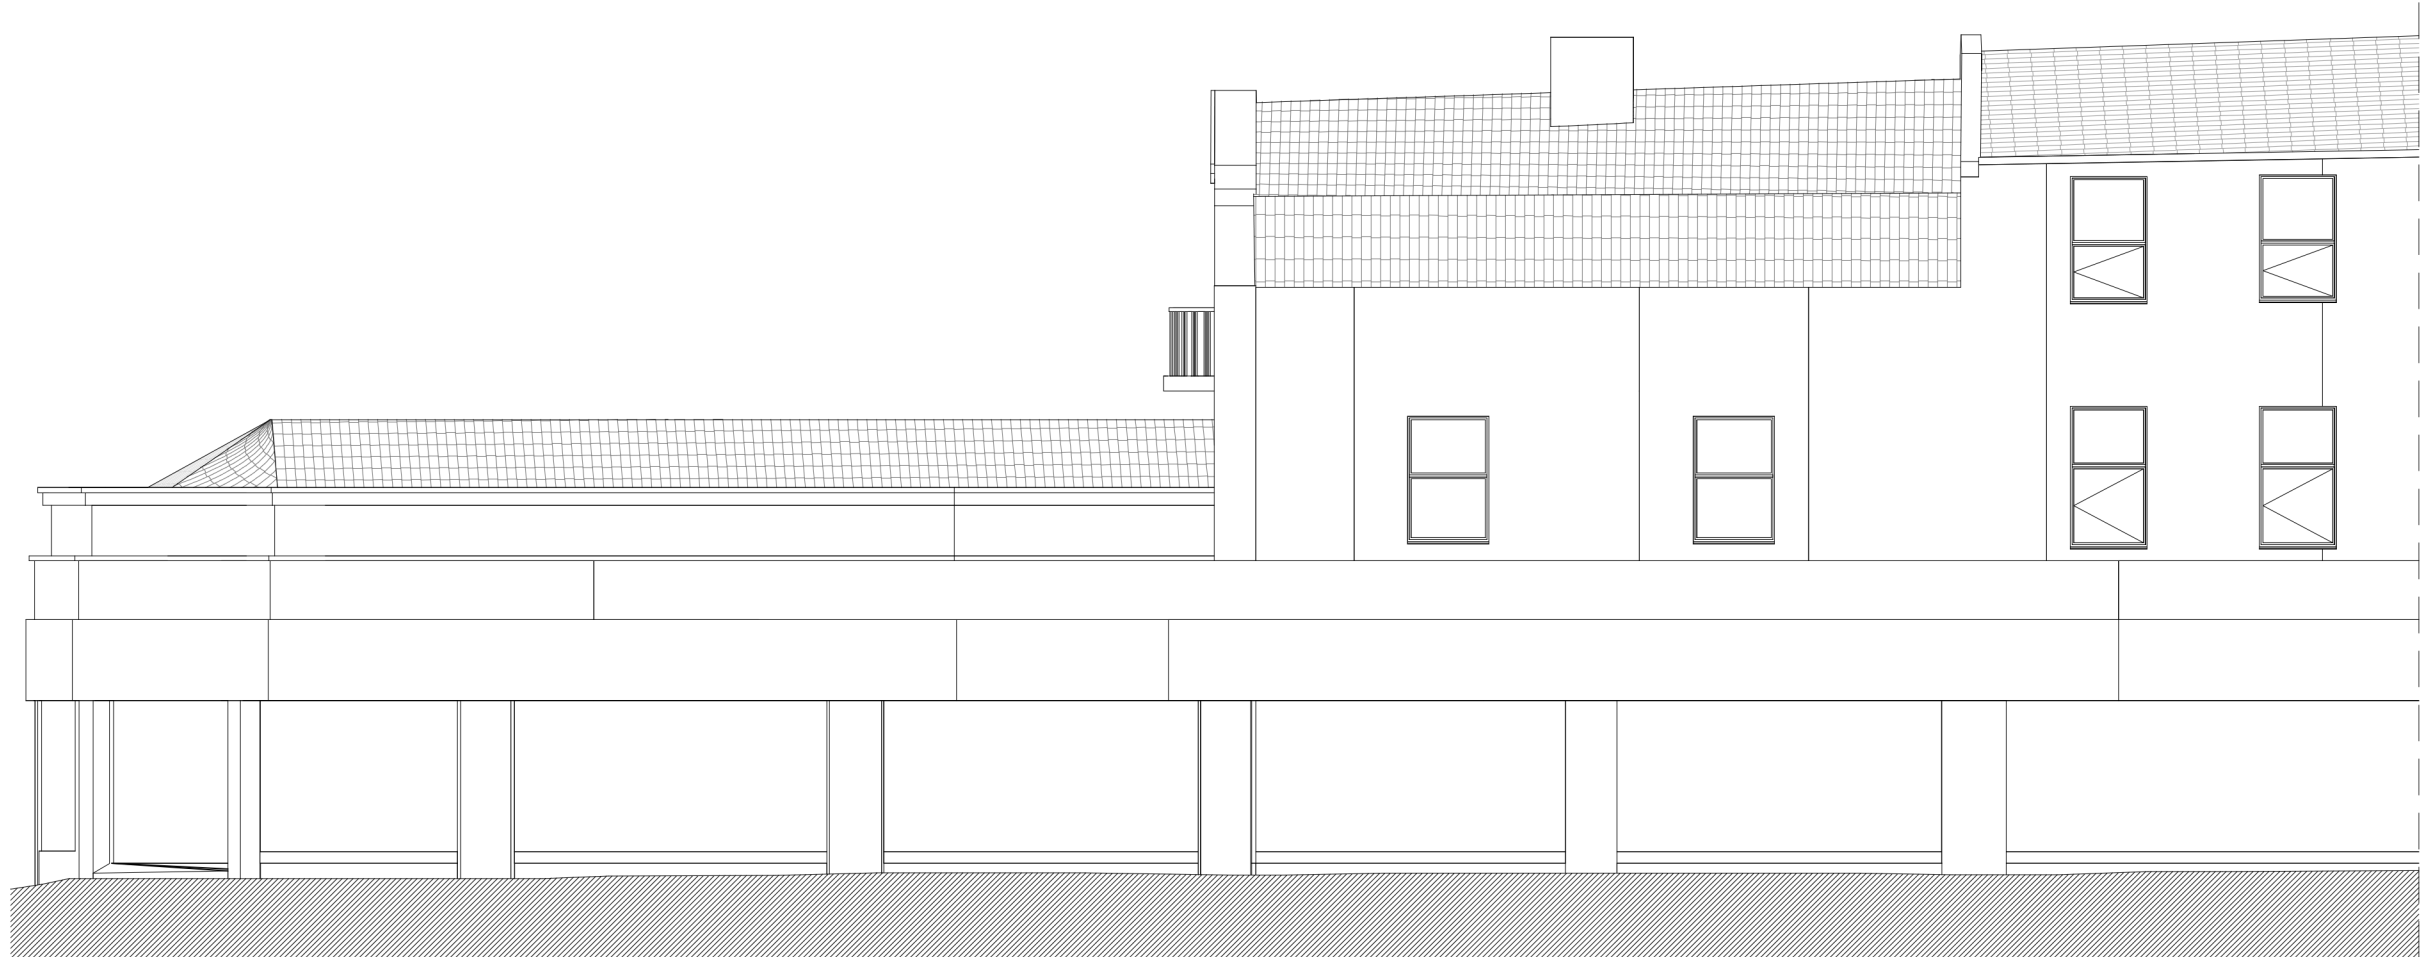

2 Front Elevation
1 : 100



Cuba Libre

100 Regent Street,
Cambridge,
CB2 9AB

Existing Elevations 1

05 Nov 2021

Project Number 21 / 14 E101

Project Status

For Approval

Scale @ A3

1 : 100