


Lots S1 and S2, North West Cambridge, Eddington

21/04036/REM


Drawing Pack

Joint Development Control Committee
22 June 2022


Location plan

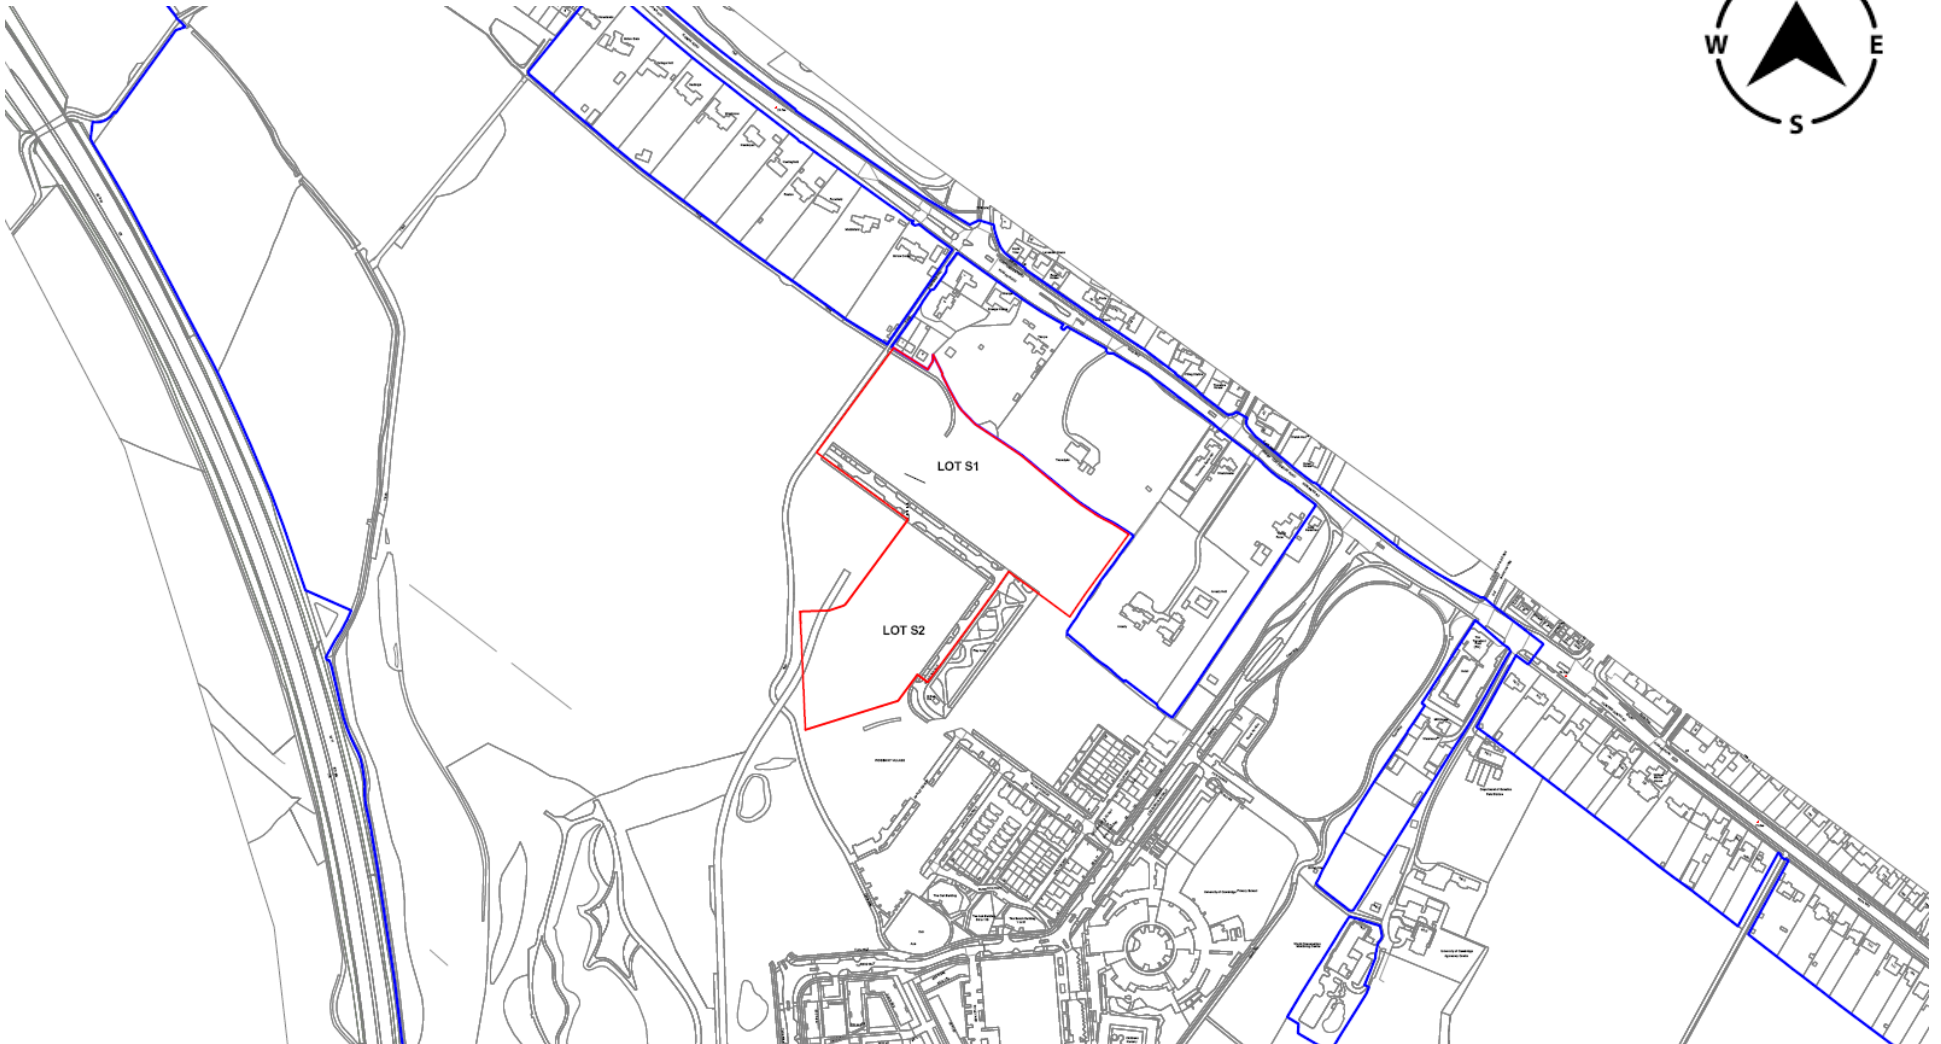

Proposed site plan (ground floor)

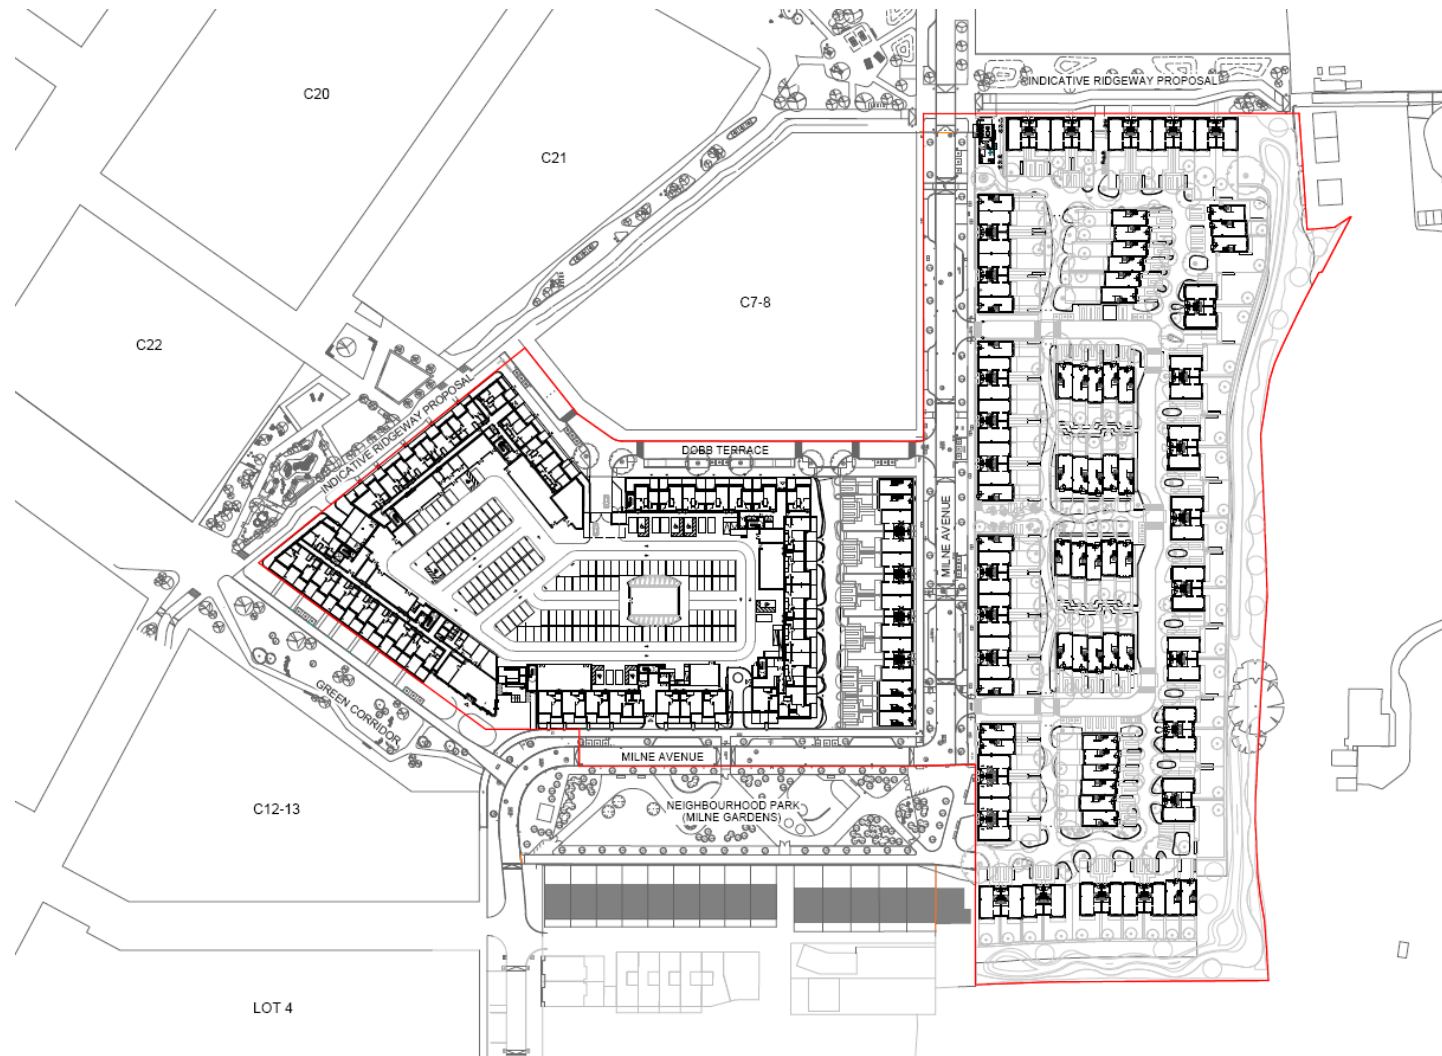


Proposed S2 Site Plan (first floor)

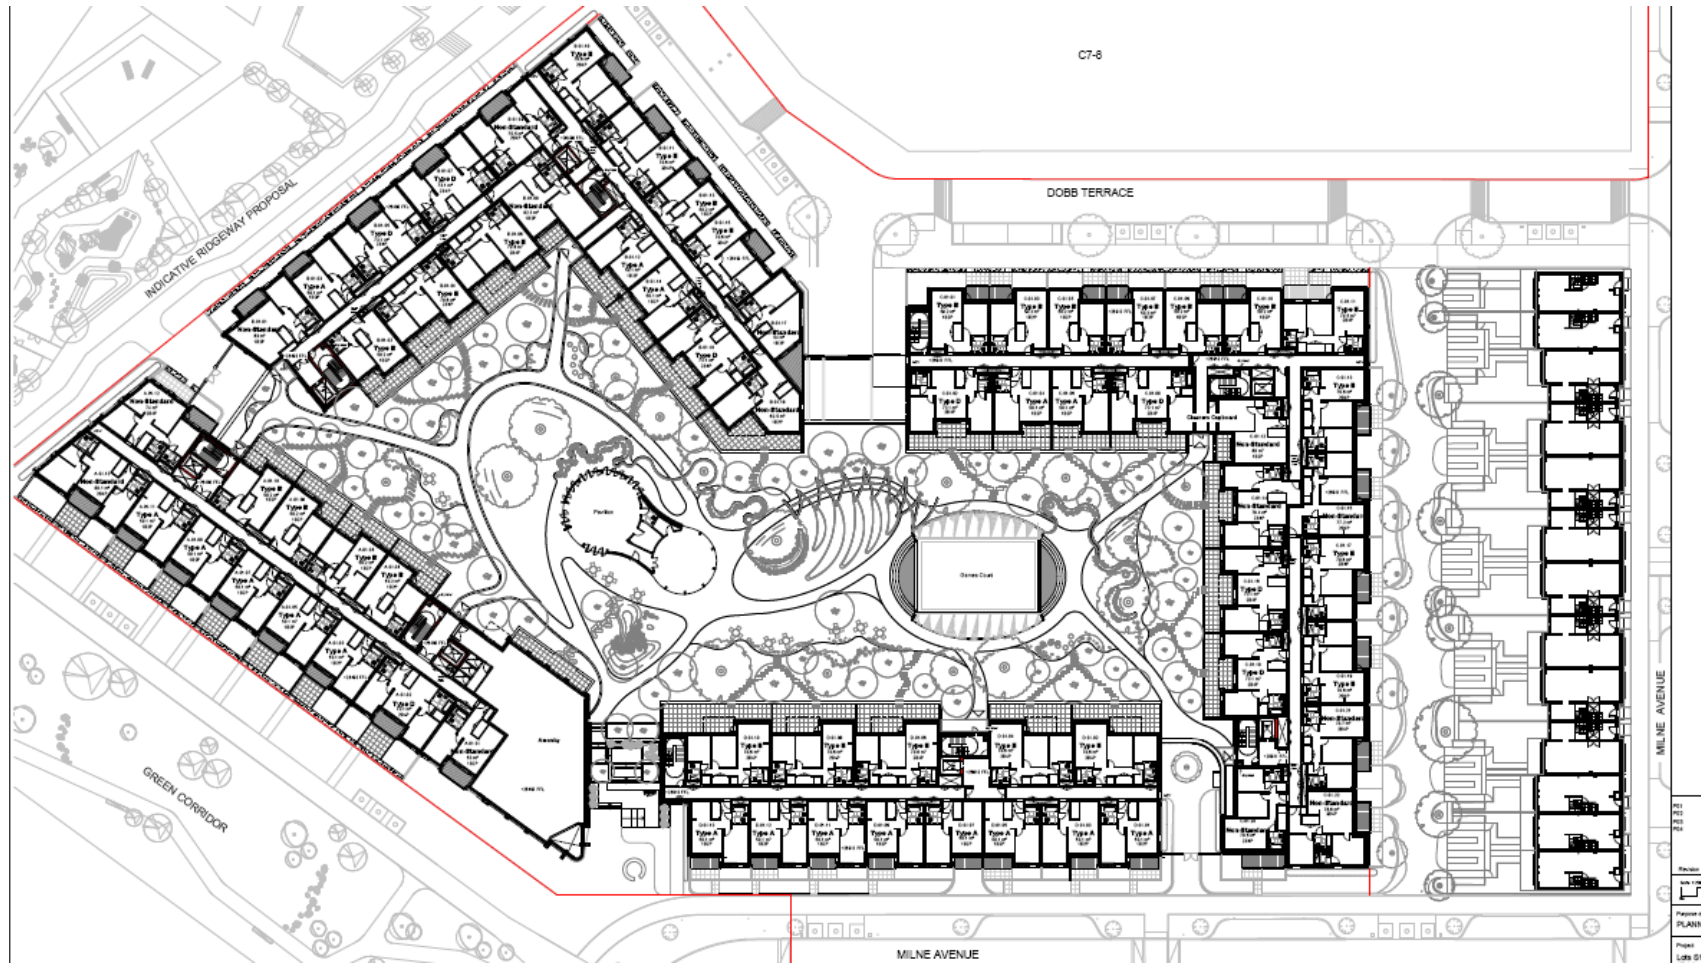


Proposed S1 Site Plan (ground floor)



Proposed Apartment Building Elevations

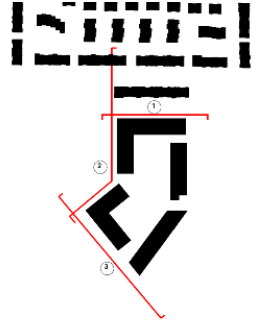

Proposed Houses Elevations

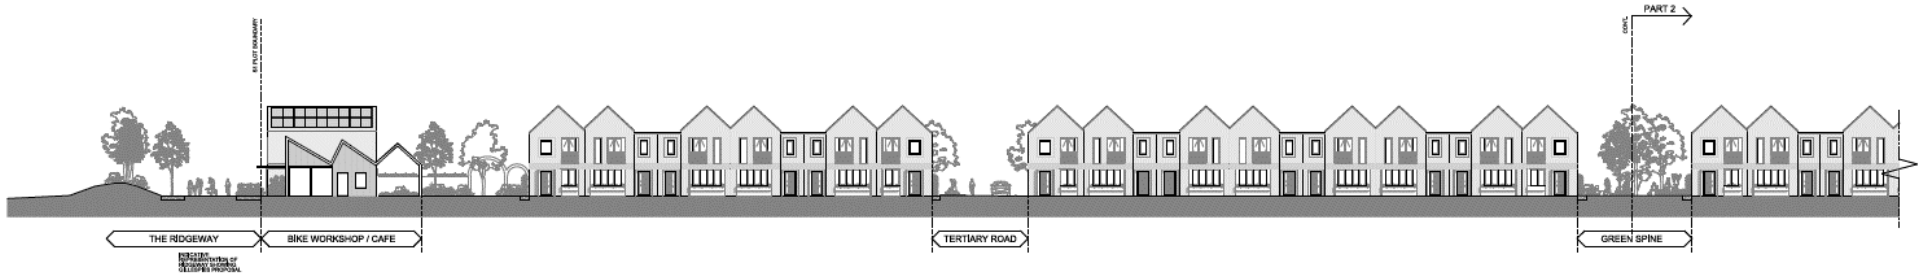

1A S1 GENERAL ARRANGEMENT ELEVATION - THE AVENUE (PART 1)
1:1000



1B S1 GENERAL ARRANGEMENT ELEVATION - THE AVENUE
1:1000

