

Cowley Road Depot, Cambridge

22/01842/FUL


Drawing Pack

Joint Development Control Committee


20 July 2022

Location plan




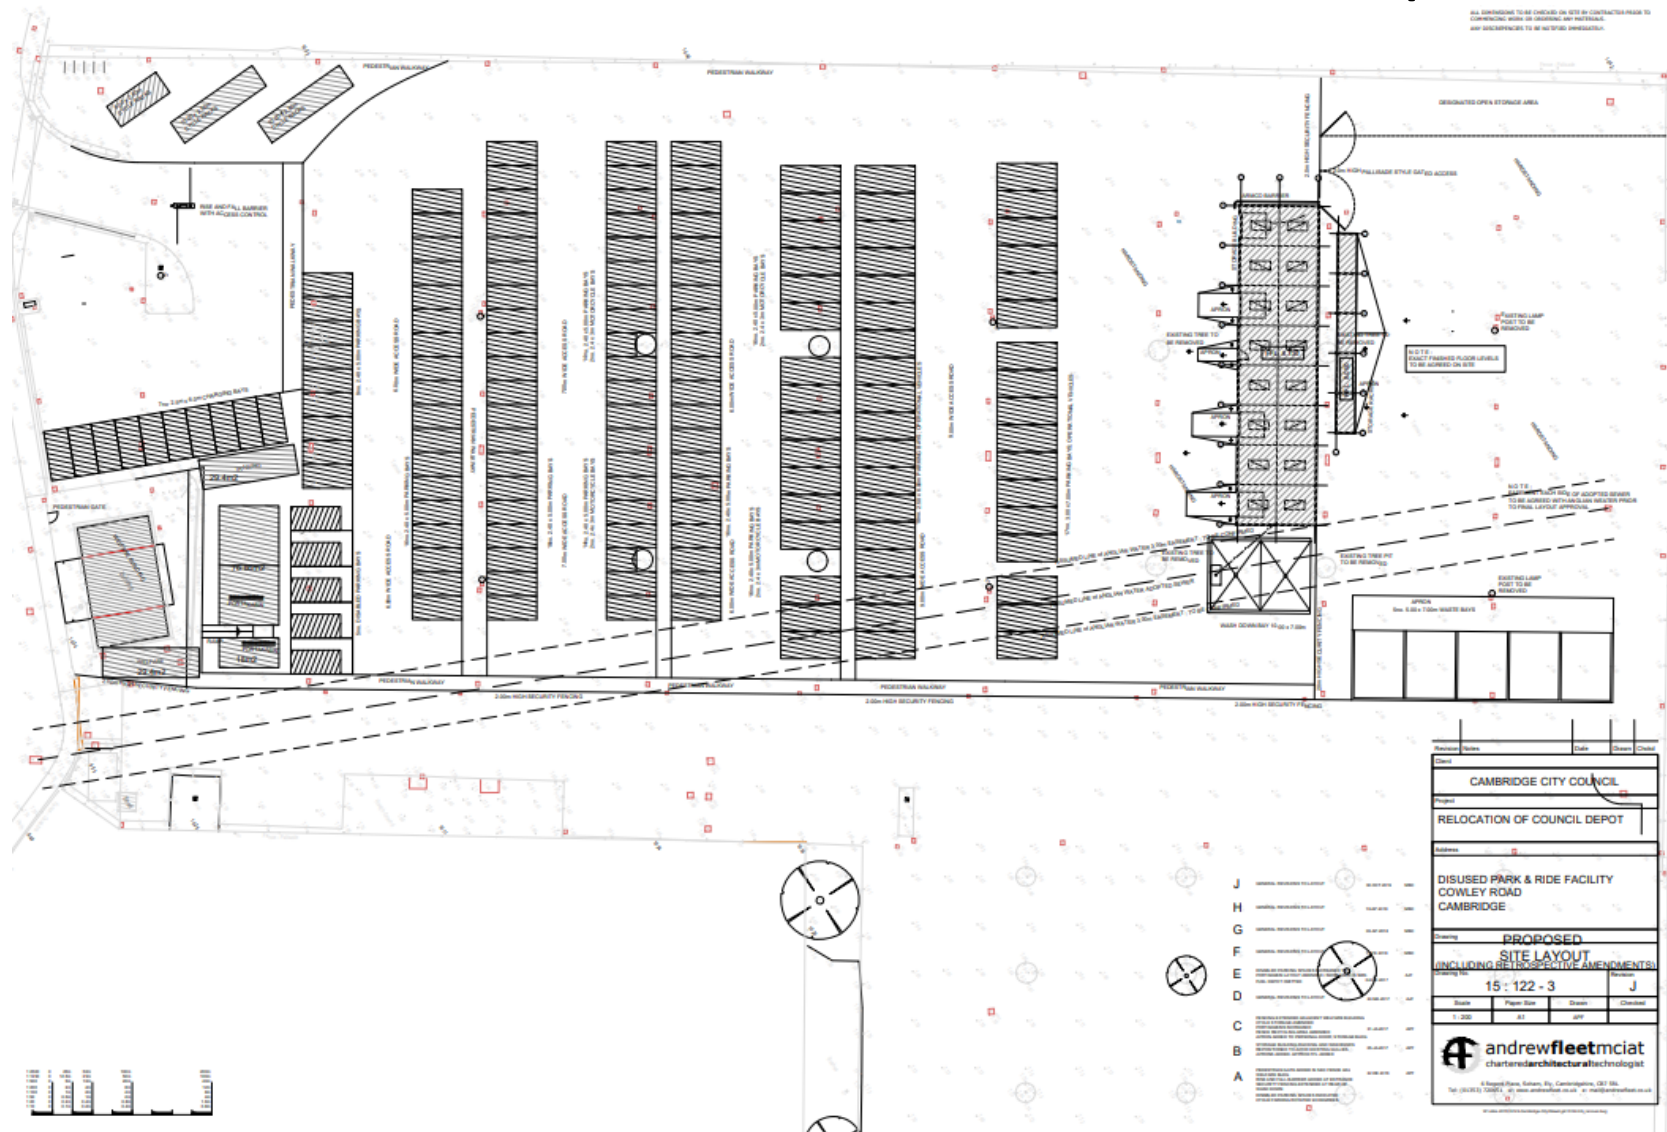

Part site Current/proposed Elevations

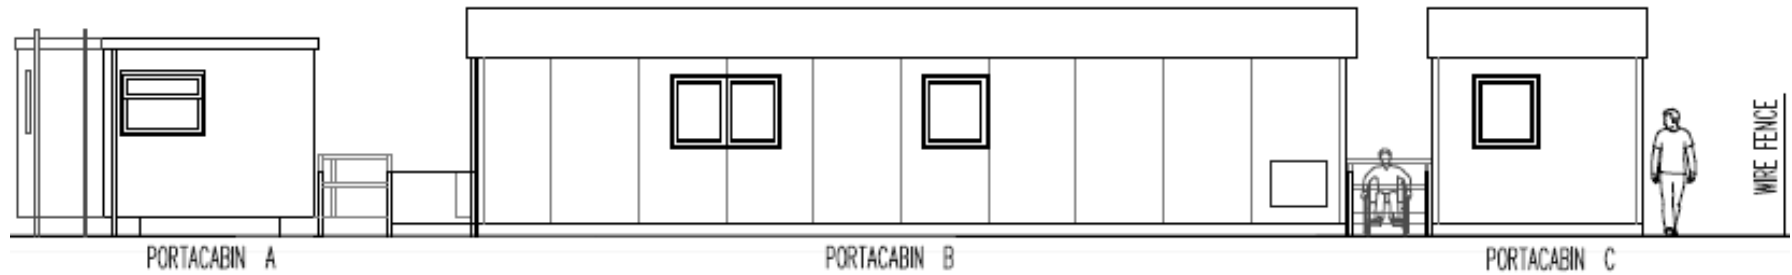

PART SITE ELEVATION VIEW - FRONT

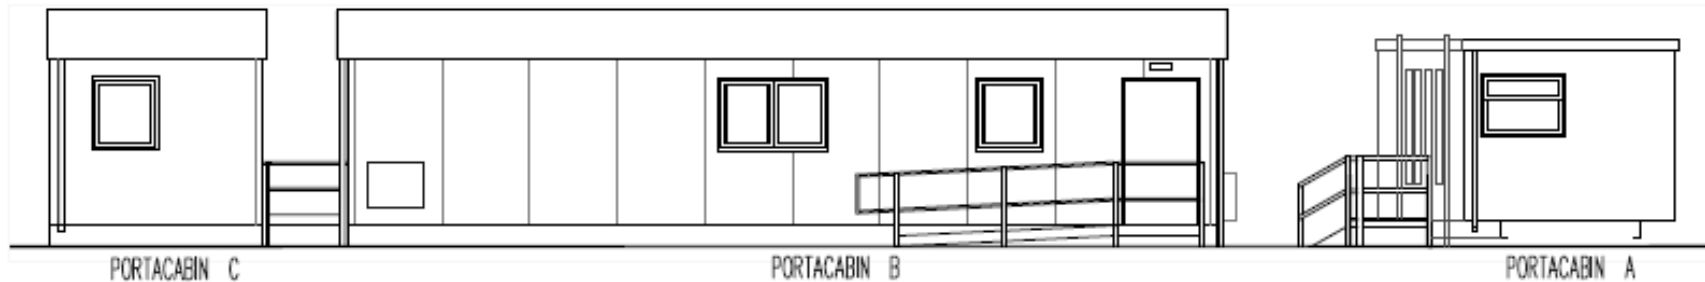

PART SITE ELEVATION VIEW - REAR

