

Notes

THIS IS AN A3 DRAWING AT
A SCALE OF 1 TO 1250

11/1052/FUL
2011 SEP 2011

Rev	Date	Description
A	24.08.11	N. ARROW & PLANNING AREAS
-	-	-
-	-	-
-	-	-
-	-	-
-	-	-
-	-	-
-	-	-
-	-	-

Site Location:
CAMBRIDGE LAWN TENNIS CLUB
WILBERFORCE ROAD
CAMBRIDGE
CB3 0EQ.

Project Title:
CAMBRIDGE L.T.C.

Client:
CAMBRIDGE
LAWN TENNIS CLUB

Drawing Title:
SITE AREA AS ORDNANCE SURVEY
PLANNING AREAS INDICATED

SPORTS FACILITY
PLANNING & DESIGN LTD


39 Hemwood Road, Windsor, Berkshire, SL4 4YX
Telephone: (01753) 850123 Fax: (01753) 853799

CONSULTANCY SERVICES





Drawn By:	Checked By:	Date:
LEE WEST	S.F.P.D.	15.07.2011
Scale:	Sheet:	Revision:
1/500		A

Drawing No
2011 - 054 - 007

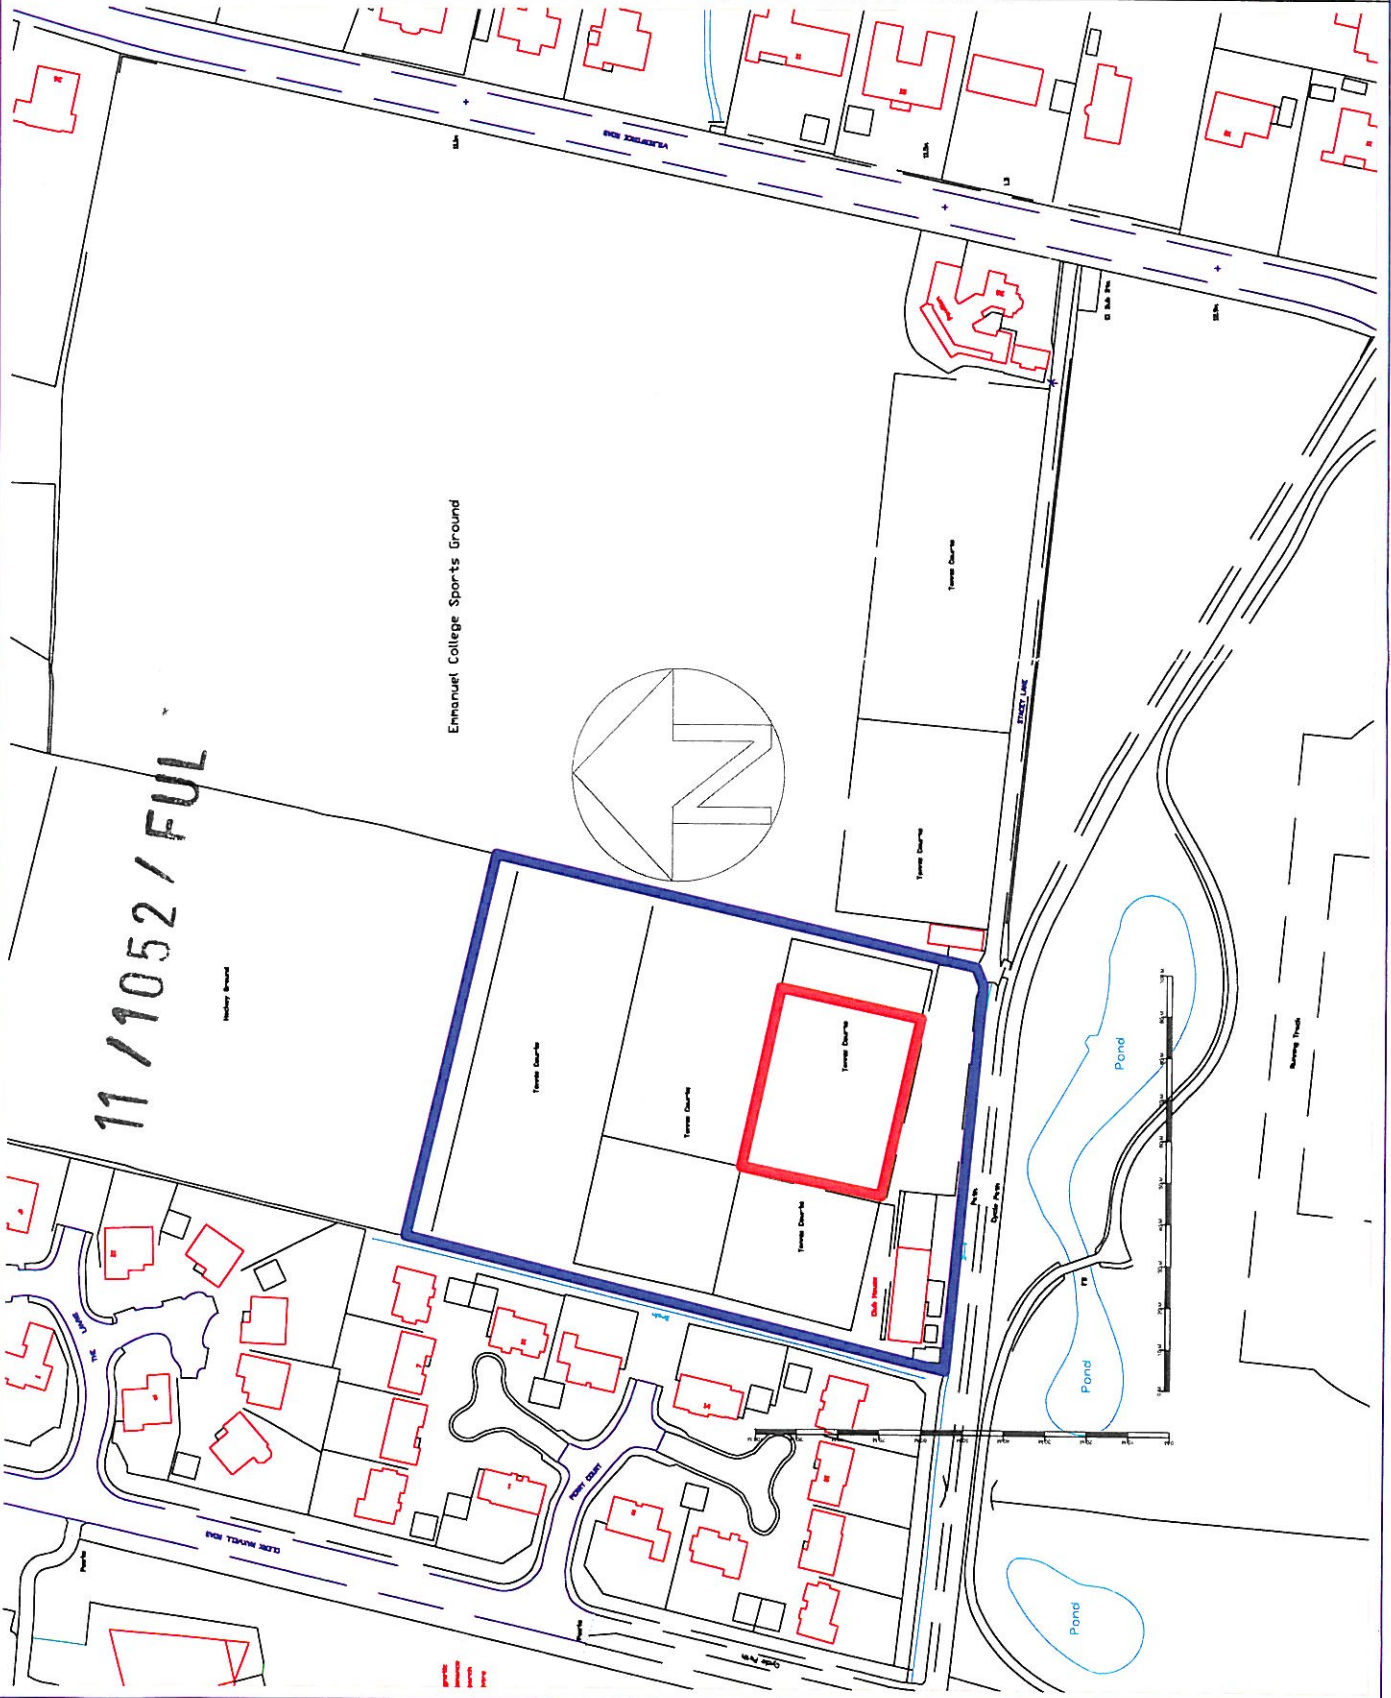

11 / 1052 / FULL

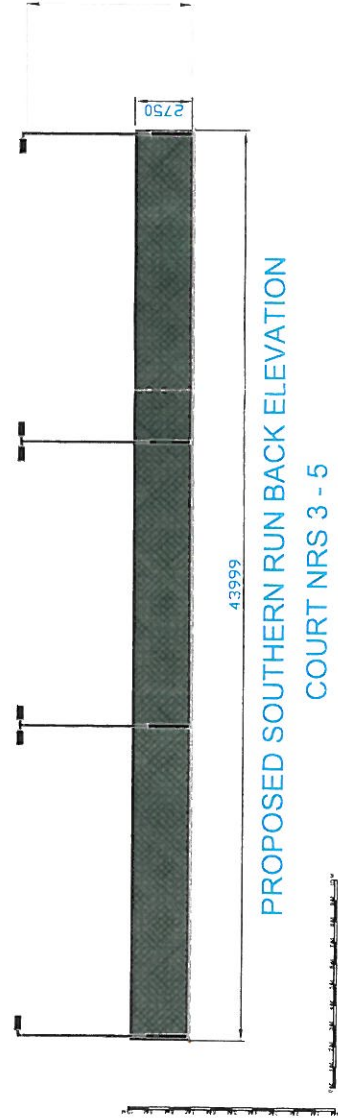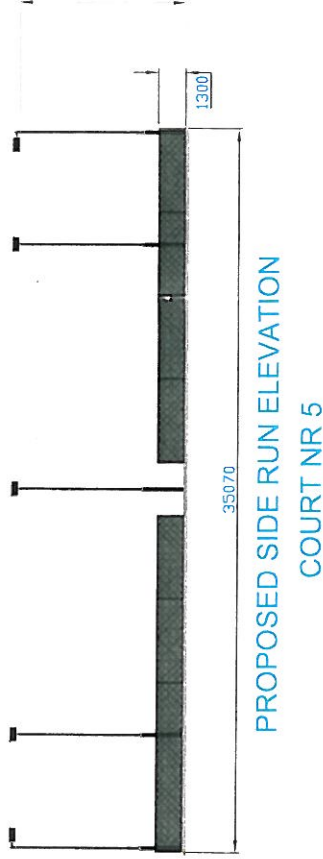

Notes

THIS IS AN A3 DRAWING AT
A SCALE OF 1:500
2/11/2011

Rev.	Date	Description

Site Location
CAMBRIDGE LAWN TENNIS CLUB
WILBERFORCE ROAD
CAMBRIDGE
CB3 0EQ.

Project Title
CAMBRIDGE L.T.C.

Client
CAMBRIDGE
LAWN TENNIS CLUB

Drawing Title
EXISTING & PROPOSE
ELEVATIONS

**SPORTS FACILITY
PLANNING & DESIGN LTD**

19 Hempstead Road, Windsor, Berkshire, SL4 4TX
Telephone: (01753) 850123 Fax: (01753) 857789

CONSULTANCY SERVICES




Drawn By LEE WEST	Checked By S F P D	Date 27.07.2011
Scale 1/250	Sheet 	Revision

Drawing No
2011 - 054 - 012

Notes

THIS IS AN AS DRAWING AT
A SCALE OF 1 TO 500

11/1052/FUL

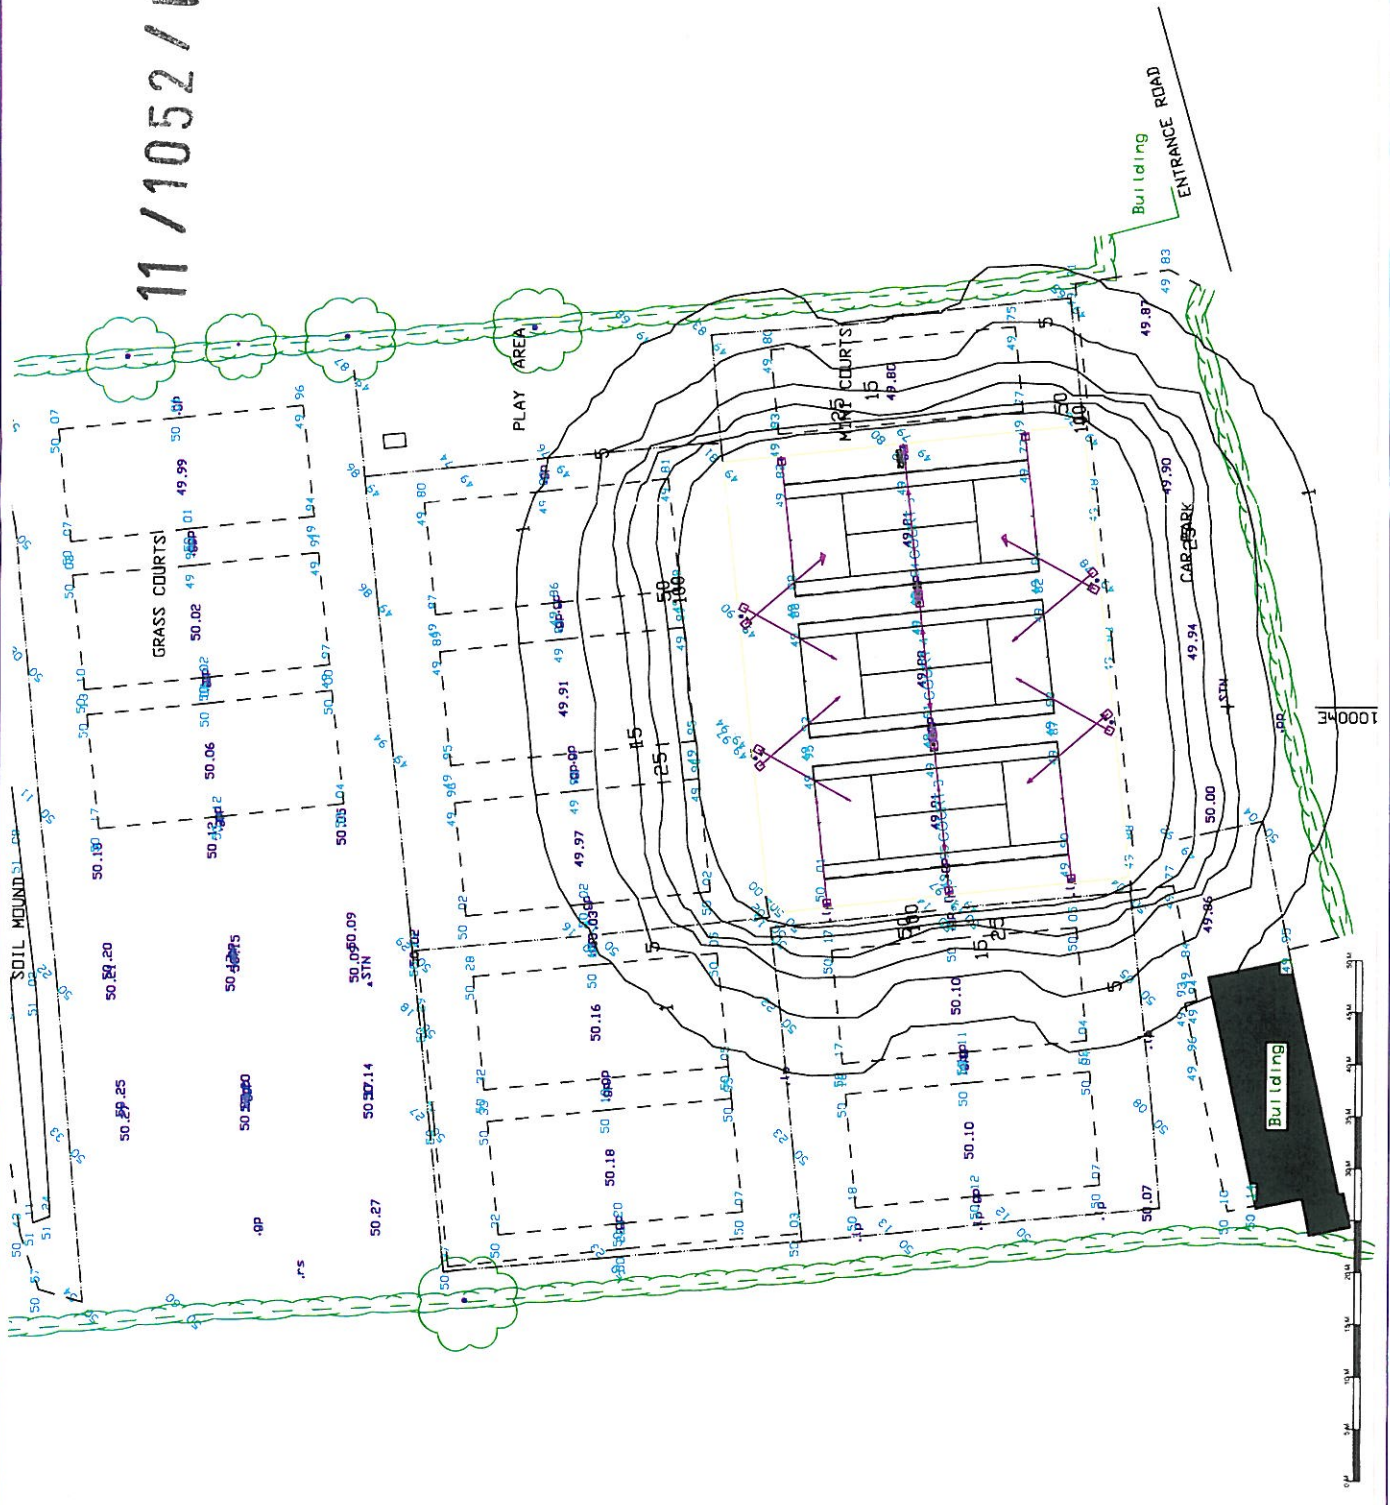

Rev	Date	Description

Site Location
CAMBRIDGE LAWN TENNIS CLUB
WILBERFORCE ROAD
CAMBRIDGE
CB3 0EQ.

Project Title
CAMBRIDGE L.T.C.

Client
CAMBRIDGE
LAWN TENNIS CLUB

Drawing Title
LUX LEVEL CONTOUR PLOT
OVER TOPOGRAPHICAL SURVEY

SPORTS FACILITY
PLANNING & DESIGN LTD
39 Hemwood Road, Windsor, Berkshire, SL4 4YX
Telephone: (01753) 850123 Fax: (01753) 852799

CONSULTANCY SERVICES



Drawn By LEE WEST	Checked By S.F.P.D.	Date 22.07.2011
Scale 1/500	Sheet	Revision
Drawing No 2011-054-010		