



11109001702

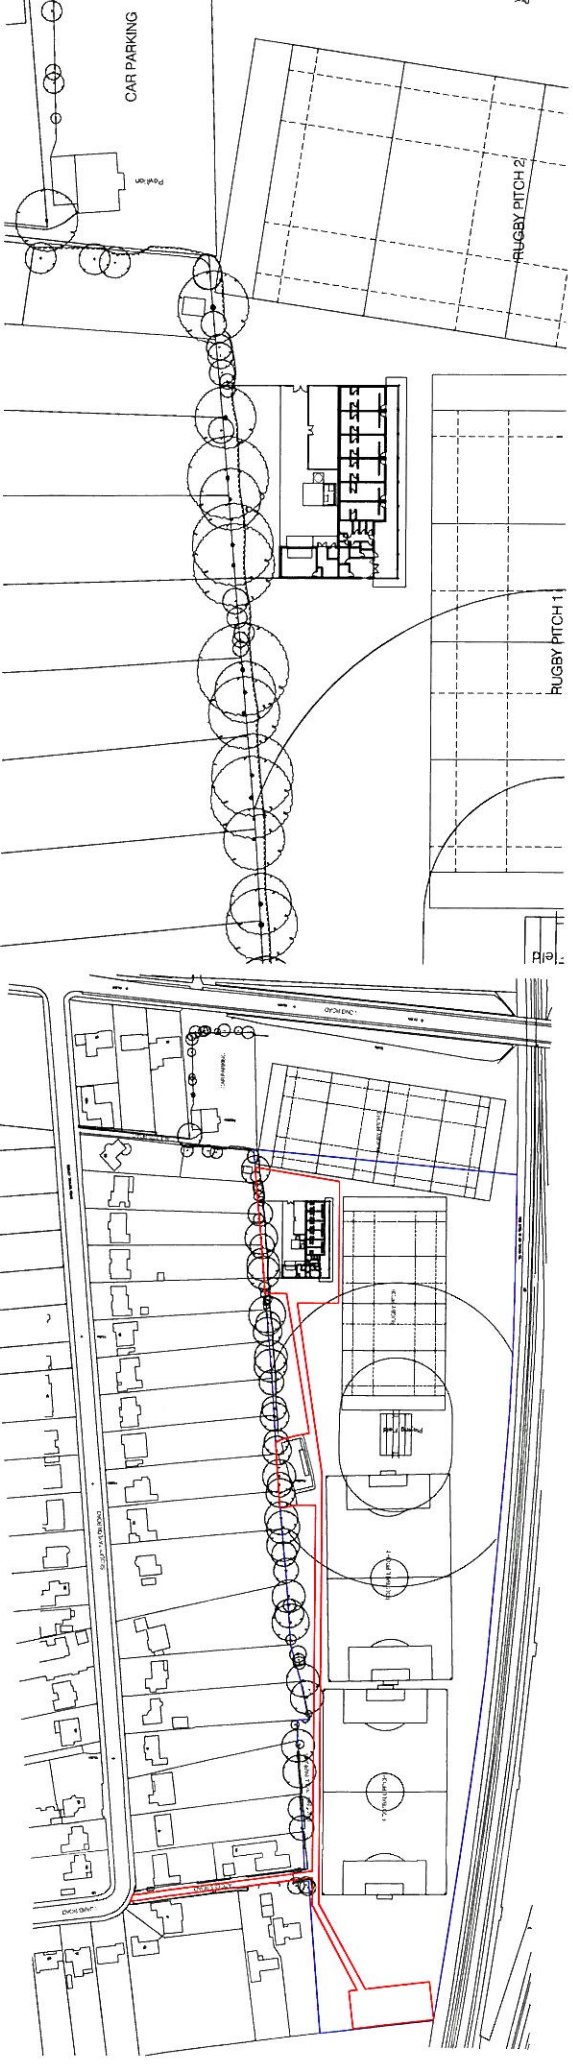

SITE BLOCK PLAN (PART) 1:500

SITE LOCATION PLAN 1:1250

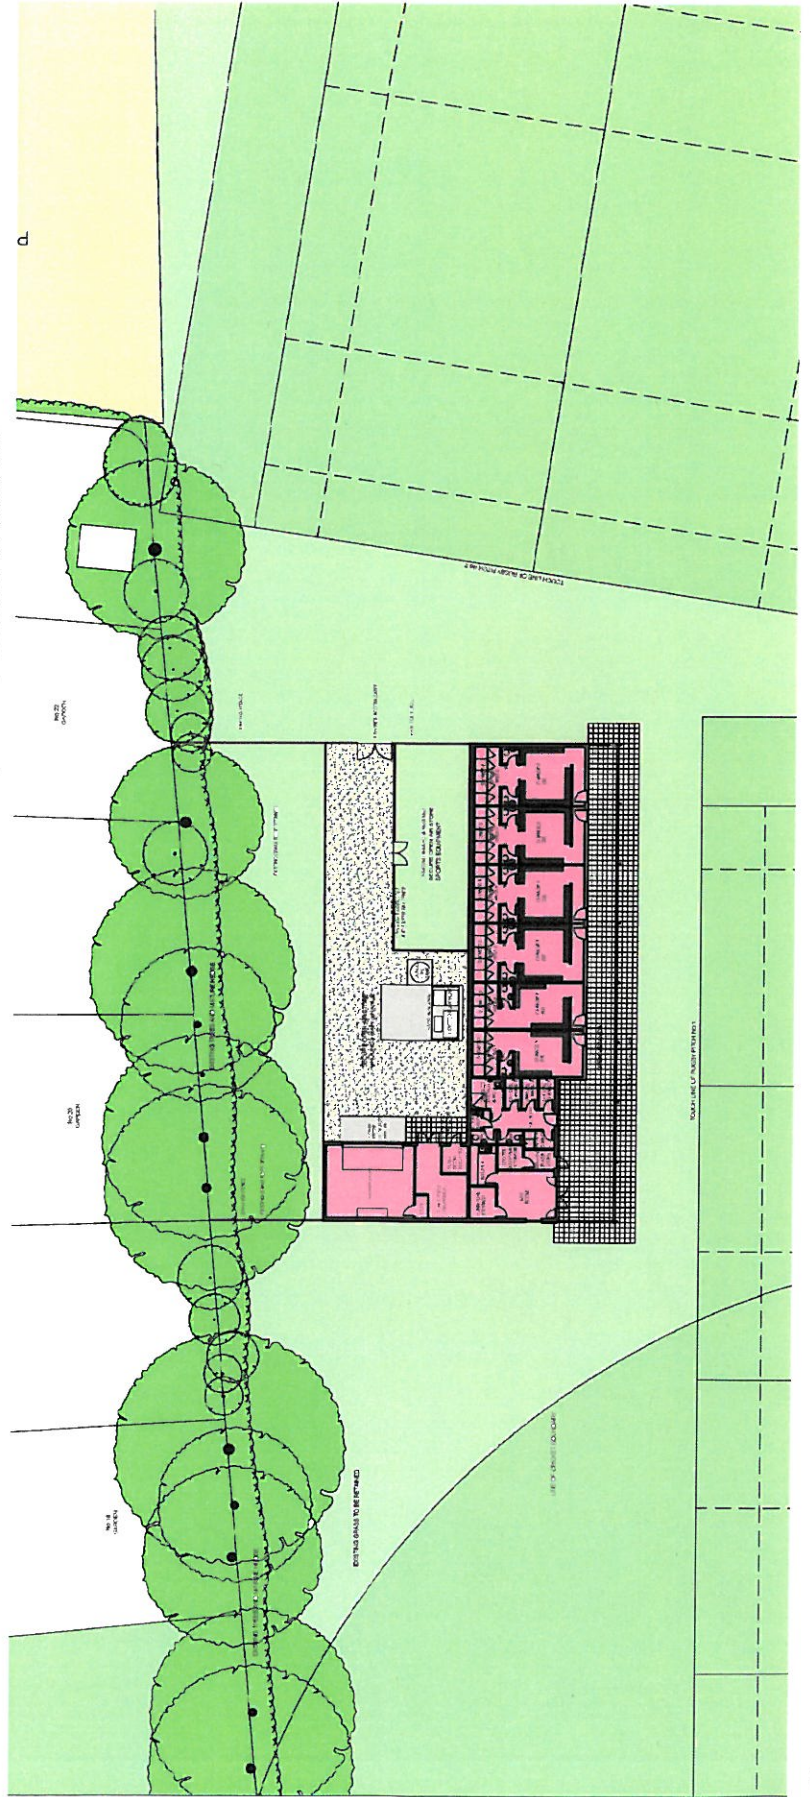

SITE PLAN 1:200

PROPOSED SITE PLAN
 SITE LOCATION PLAN
 HILLS ROAD 6TH FORM COLLEGE

FRANK
SHAW
ASSOCIATES
LIMITED
ARCHITECTS

1200, 11/25/08/ST
 2008.11
 11530 (0)01 P3

