


Existing Pedestrian Crossing To Be Marshalled On-Site During Peak Times

Parking

Pembroke College Sports Ground


St Catharine's College Sports Ground

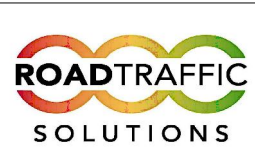

EVENT
CAMBRIDGE DAY FESTIVAL

VERSION
VERSION - 1
DATE
06.12.24

DRAWN
J.HUGHES
CHECKED
L.WRIGHT

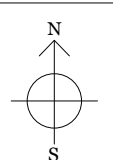

DRAWING TITLE
OVERVIEW


C:\Users\J.Hughes\Desktop\Cambridge Day Festival\BricsCAD\Cambridge Day Festival - Plans.dwg




CAMBRIDGE DAY FESTIVAL

VERSION
VERSION - 1
DATE
06.12.24

DRAWN
J.HUGHES
CHECKED
L.WRIGHT

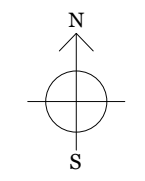

DRAWING TITLE
BLOWUP 1

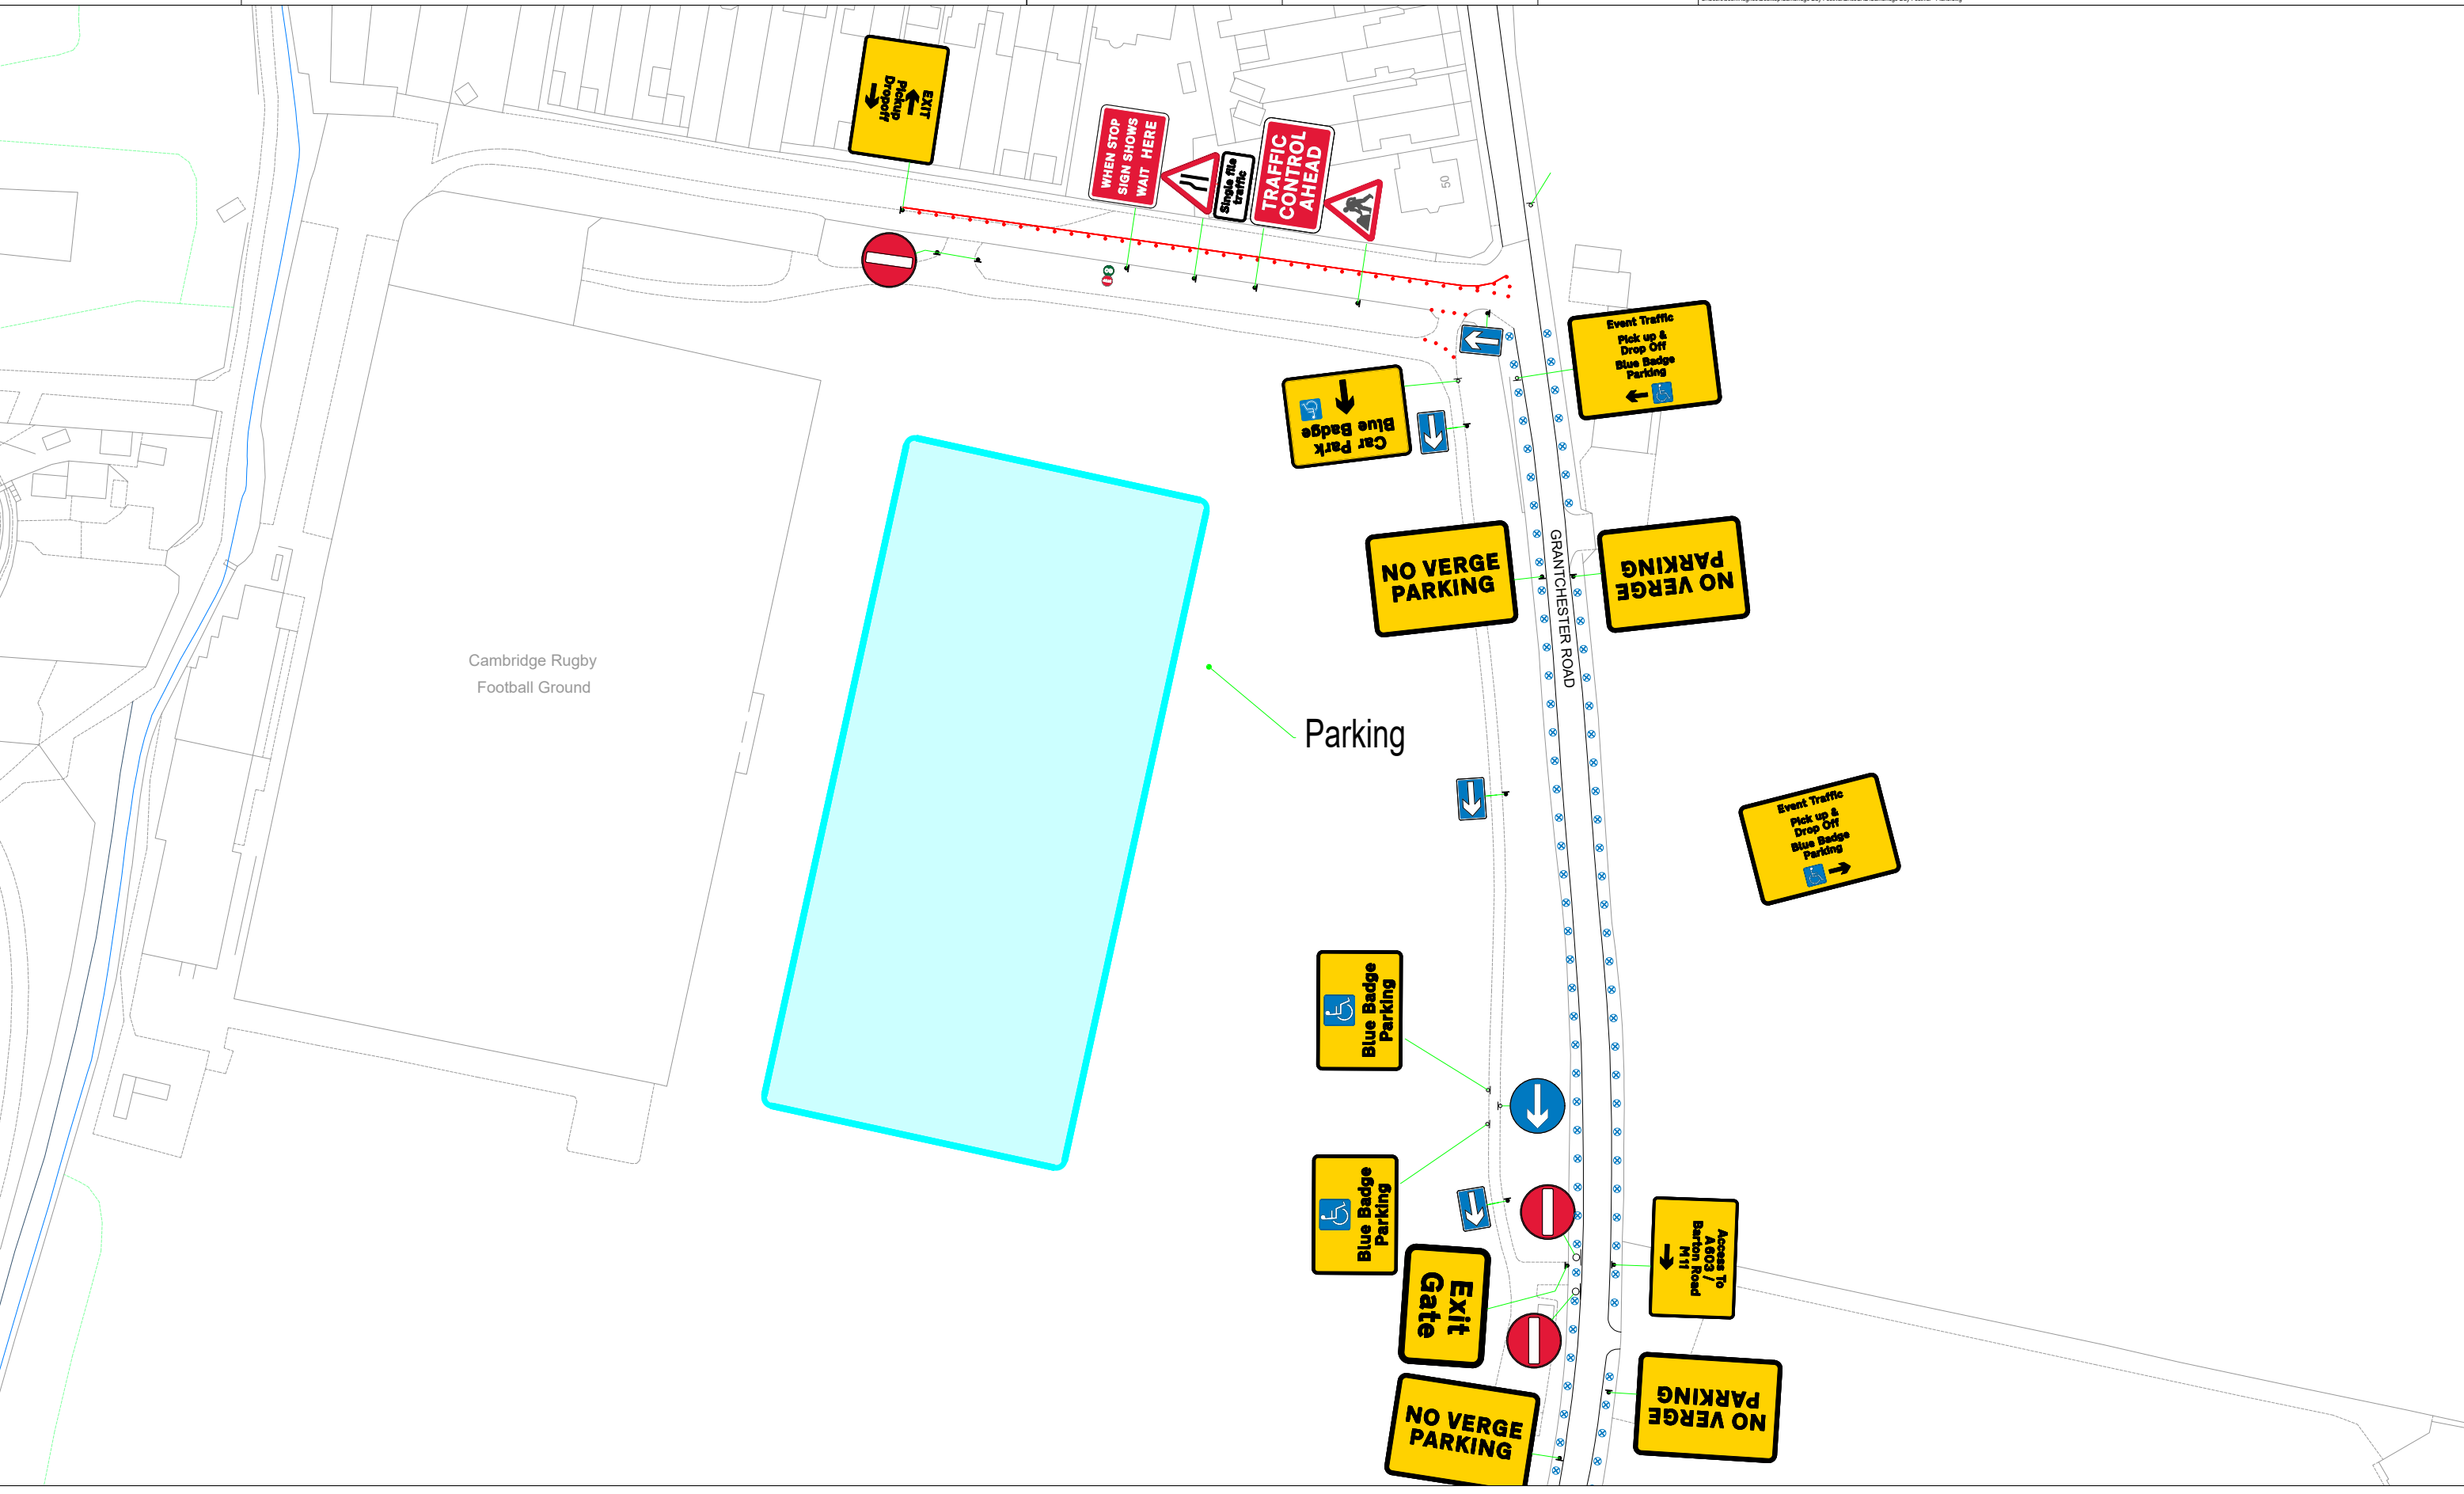




CAMBRIDGE DAY FESTIVAL

VERSION
VERSION - 1

DRAWN
J.HUGHES

DATE
06.12.24


CHECKED
L.WRIGHT

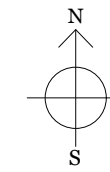

DRAWING TITLE

BLOWUP 2

C:\Users\Josh.Hughes\Desktop\Cambridge Day Festival\BlowCAD\Cambridge Day Festival - Plans.dwg

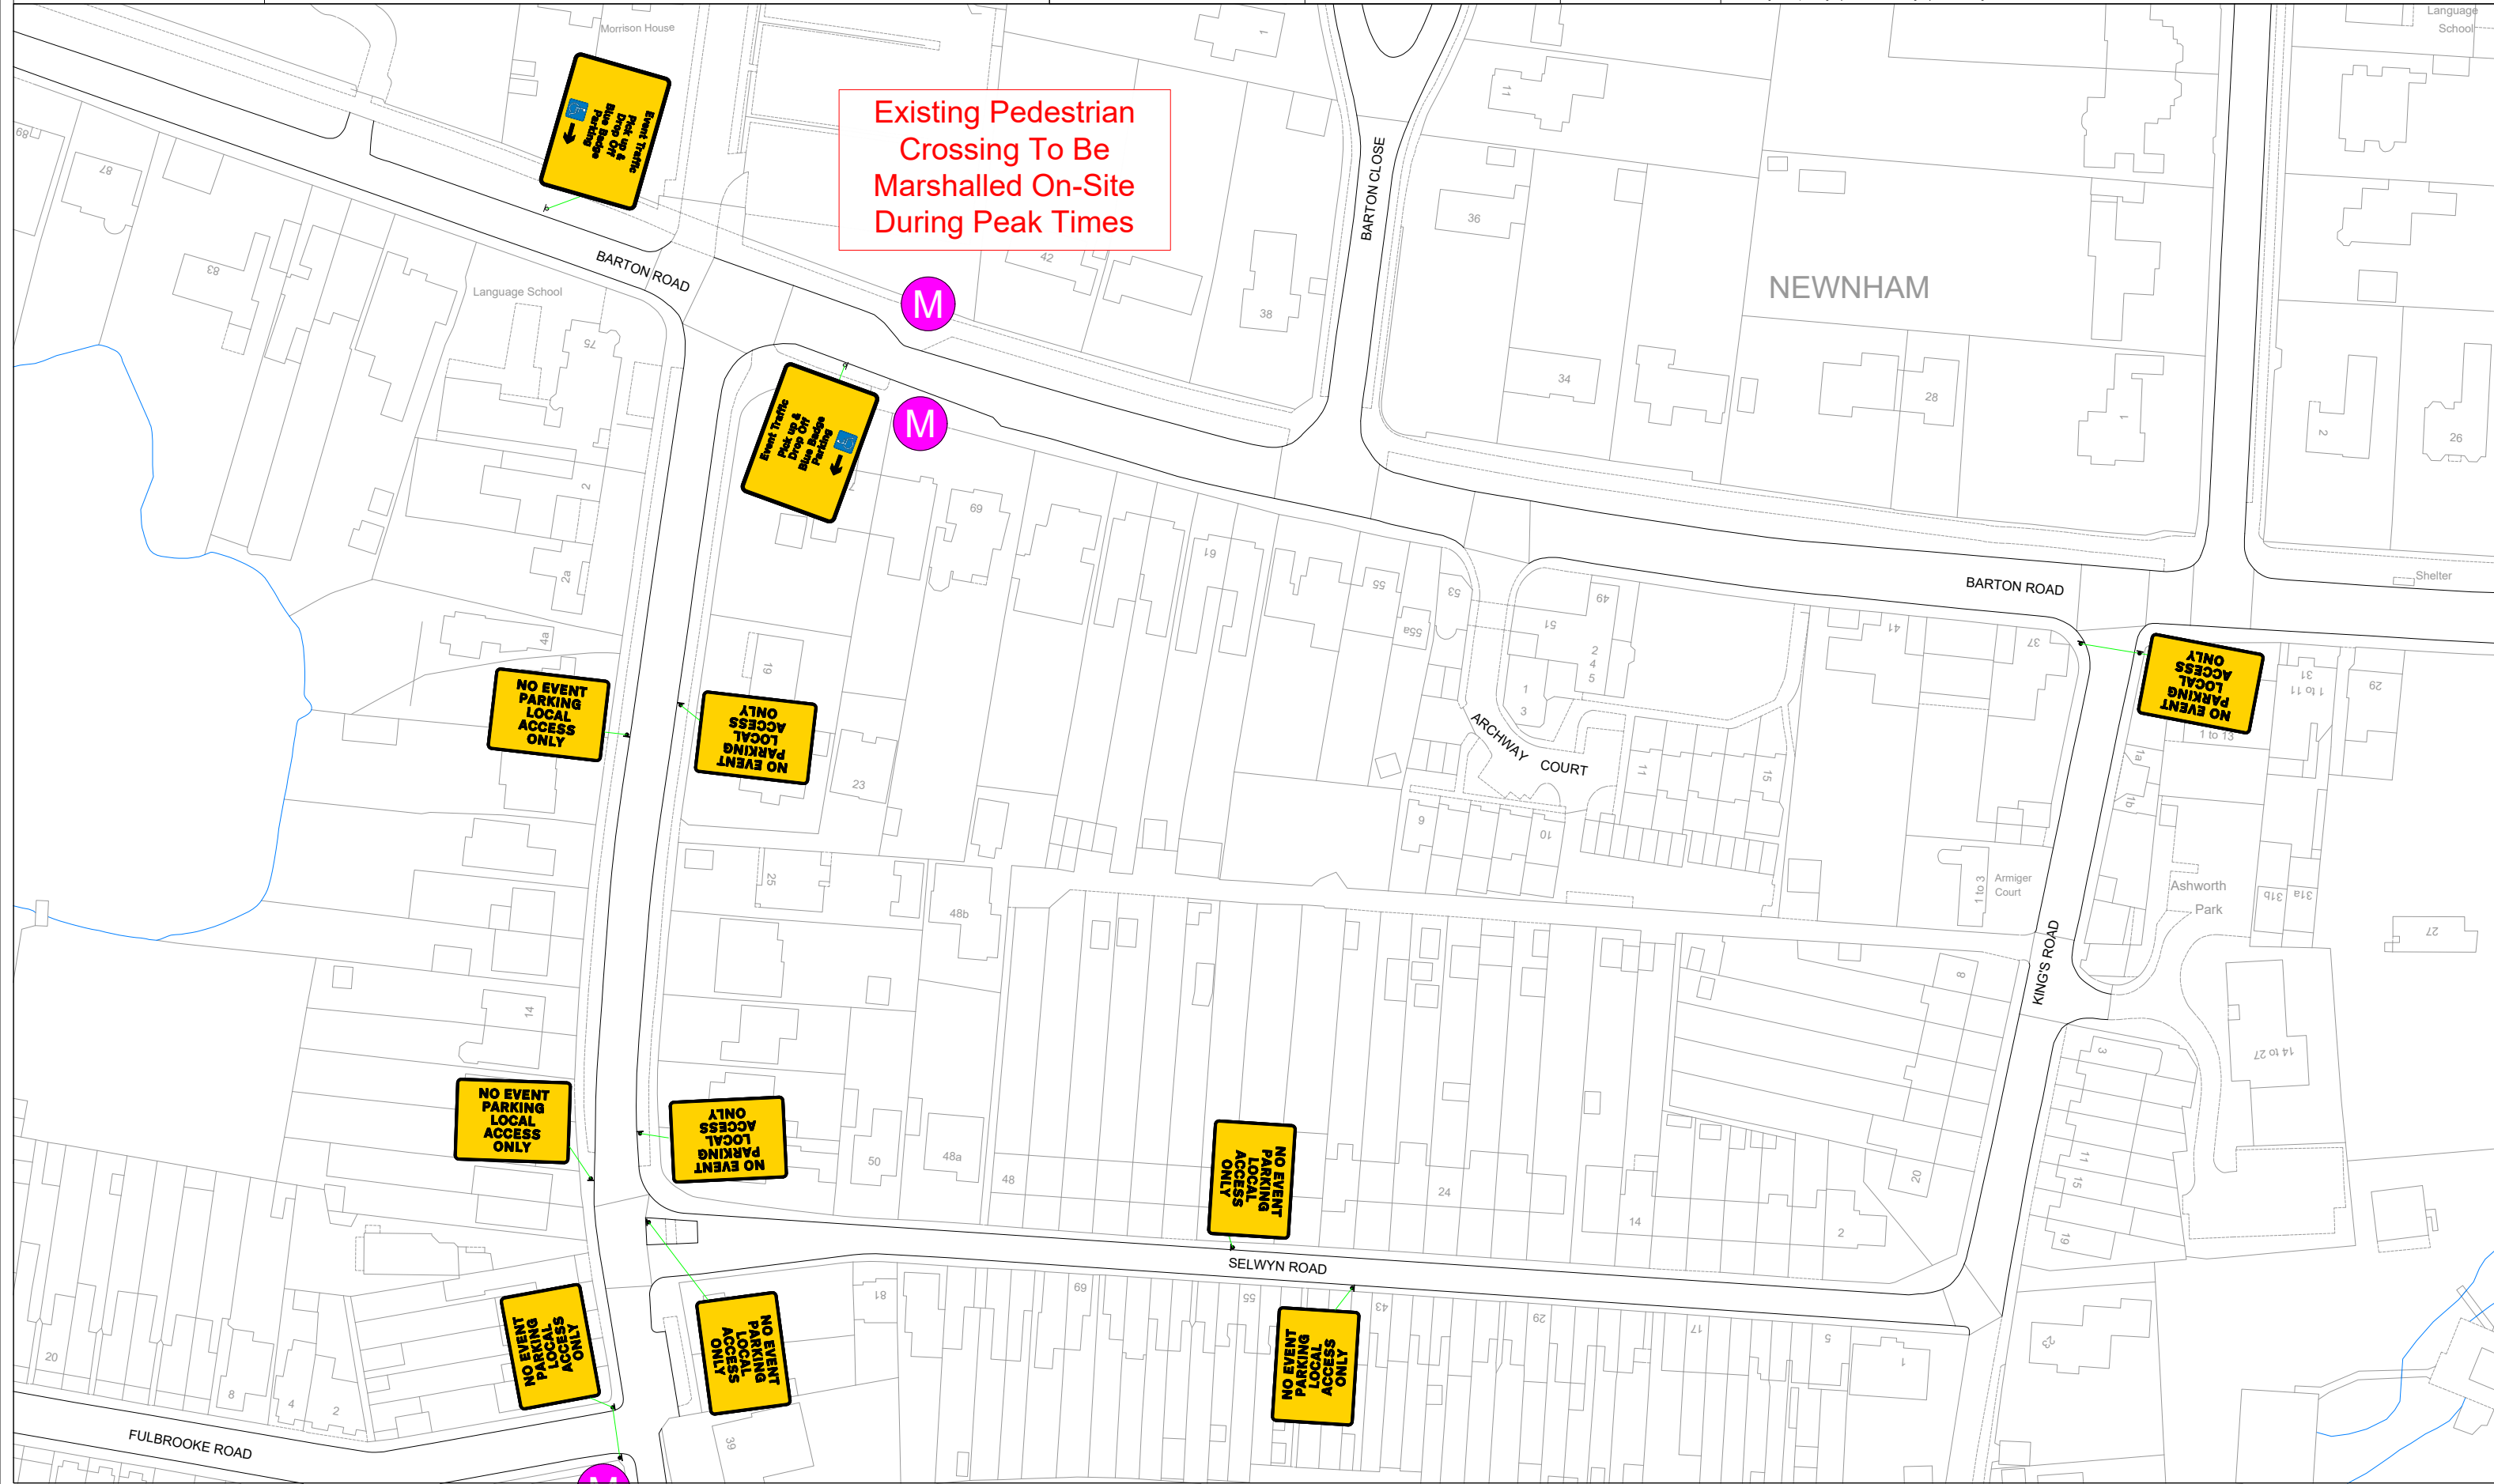




CAMBRIDGE DAY FESTIVAL


VERSION
VERSION - 1
DATE
06.12.24

DRAWN
J.HUGHES
CHECKED
L.WRIGHT

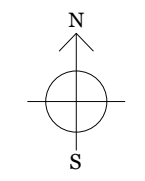

DRAWING TITLE
BLOWUP 3

C:\Users\Josh.Hughes\Desktop\Cambridge Day Festival\BricsCAD\CAD\Cambridge Day Festival - Plans.dwg

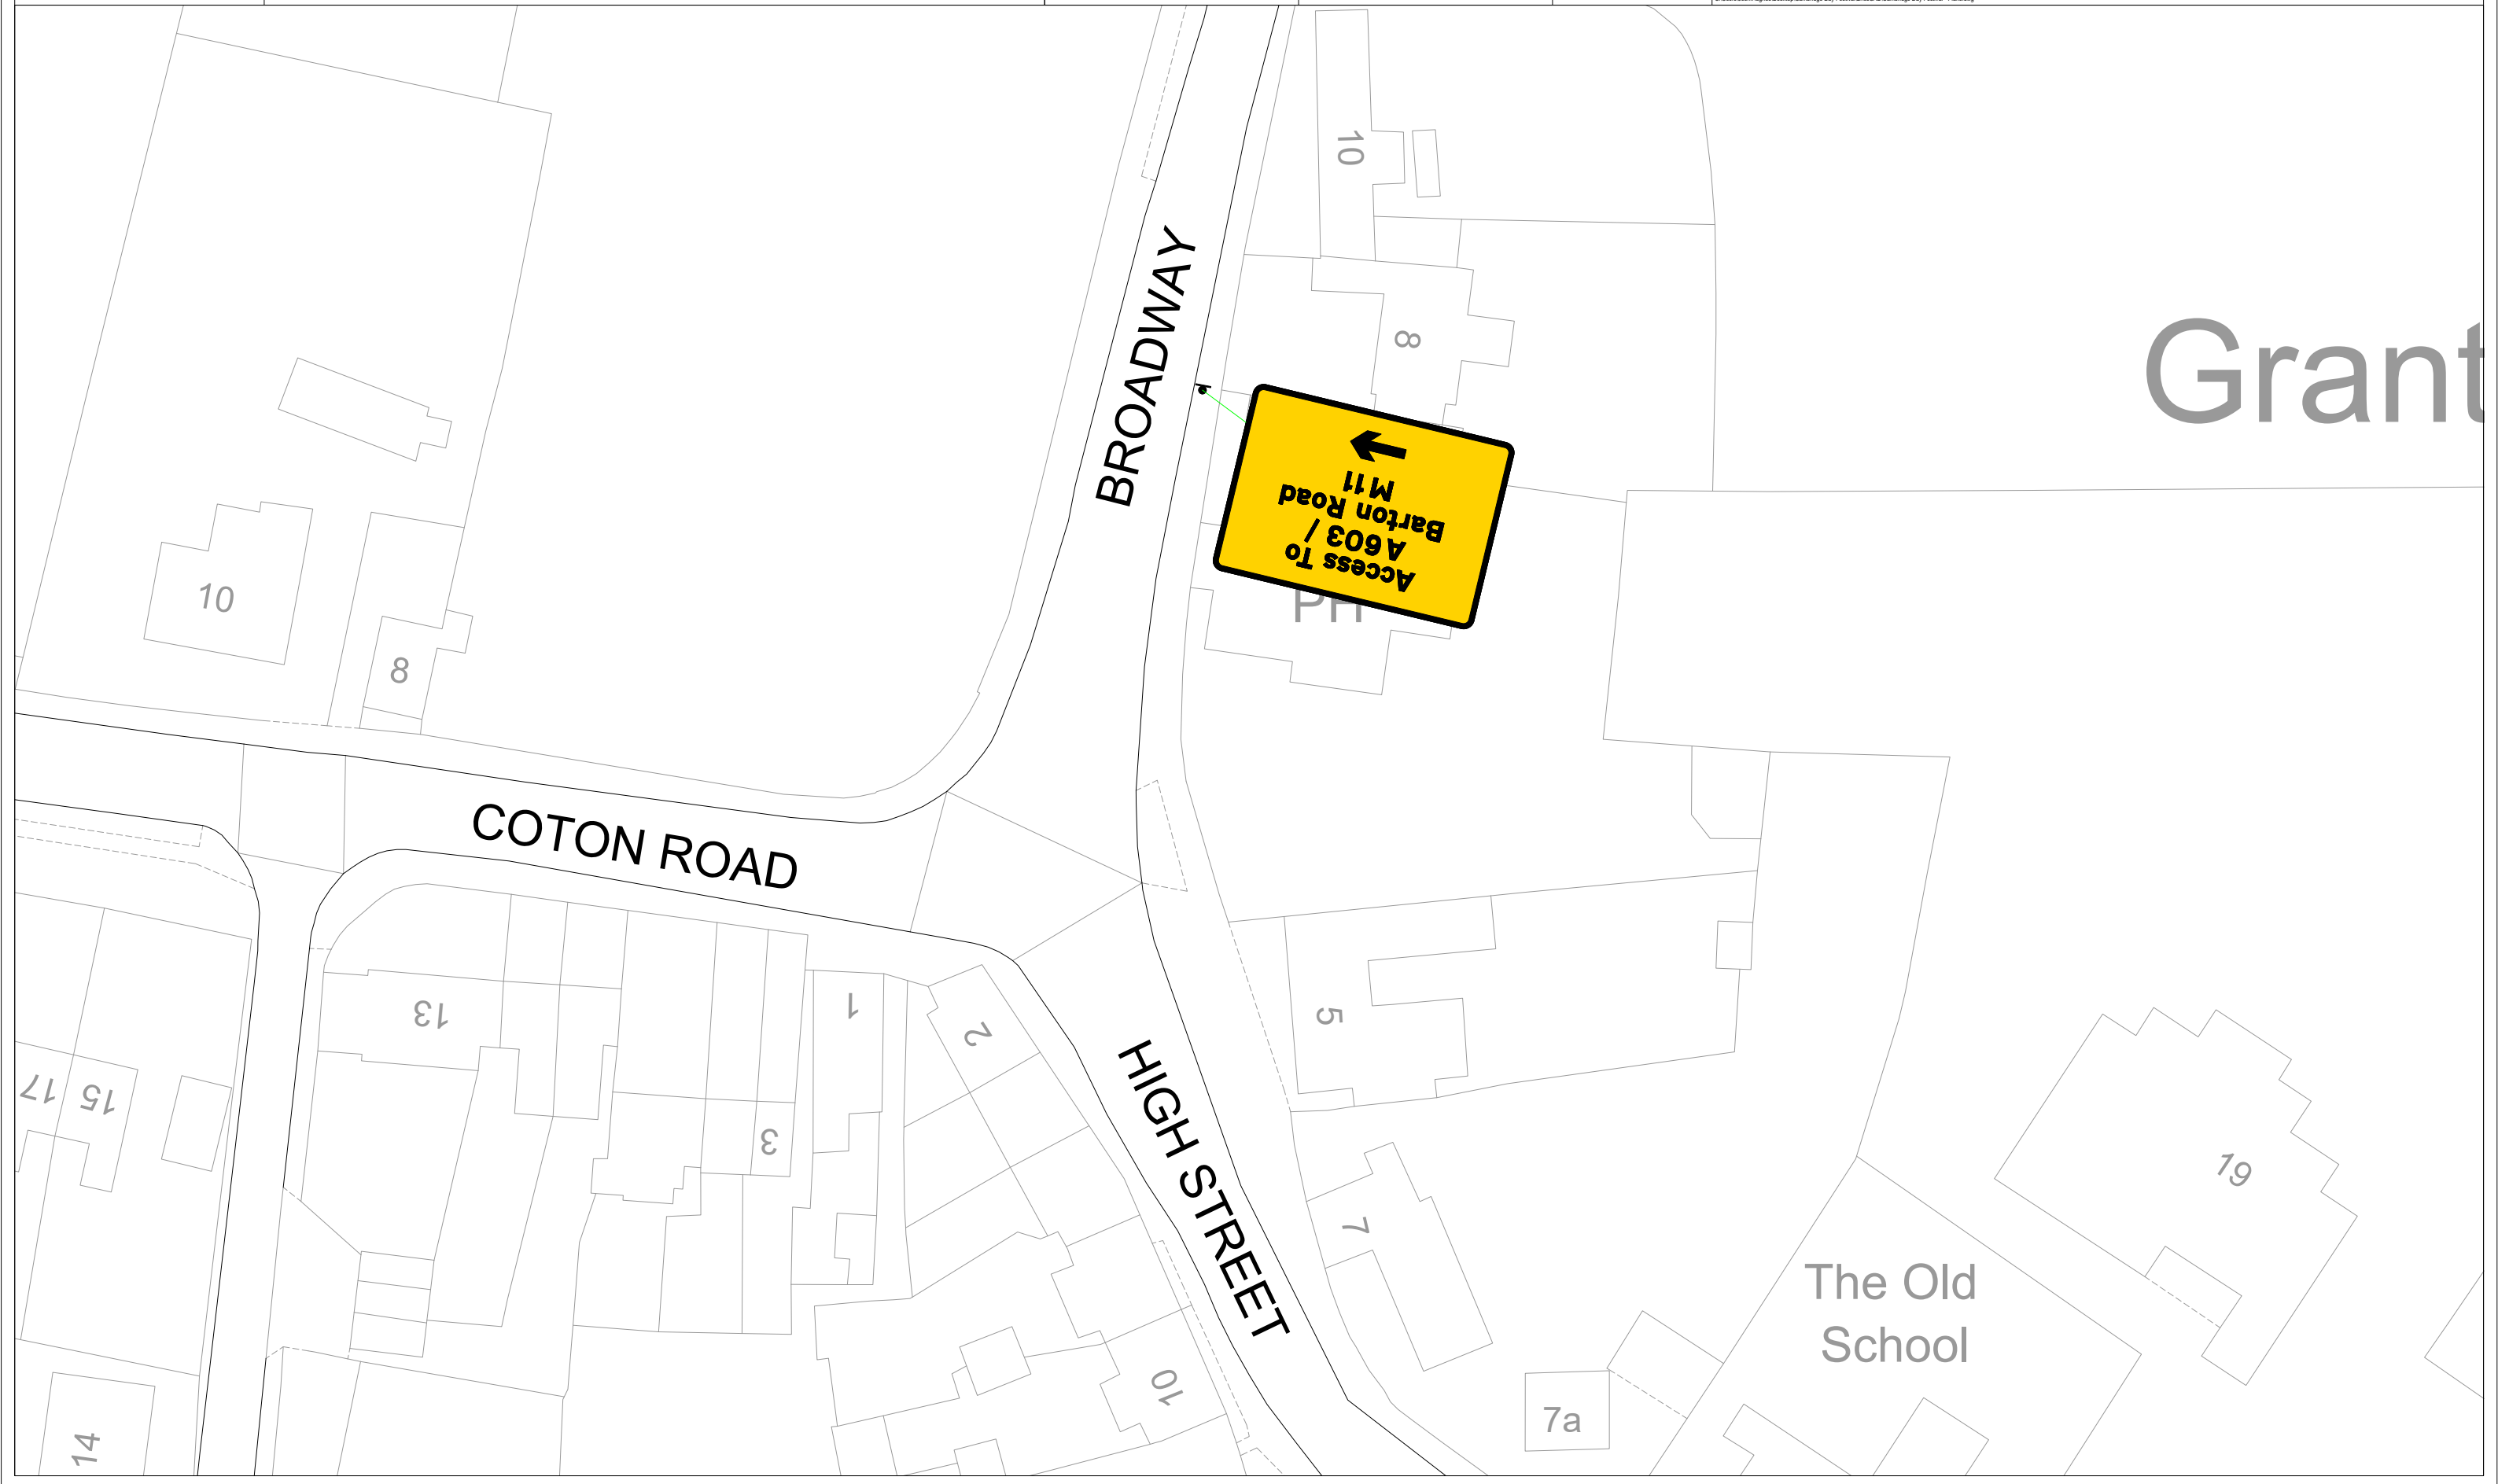

Grant


The Old School



CAMBRIDGE DAY FESTIVAL

VERSION
VERSION - 1
DATE
06.12.24

DRAWN
J.HUGHES
CHECKED
L.WRIGHT

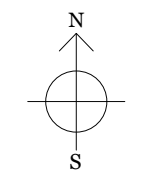

DRAWING TITLE
BLOWUP 4

C:\Users\Josh.Hughes\Desktop\Cambridge Day Festival\BricsCAD\Cambridge Day Festival - Plans.dwg

