

JDMC
18 June
2025




GREATER CAMBRIDGE
SHARED PLANNING


25/00113/FUL - 191 Cambridge Science Park Milton Cambridgeshire

Proposal: Erection of two-storey 2,145.2 sqm (GIA) extension to the north-west of the existing building to provide a new filling and packaging hall (B2 and B8 uses) with first-floor specialist building services plant, enclosed link to the existing warehouse at ground level and roof-mounted solar photovoltaics, along with installation of external plant, relocation of external recycling compound, new groundsman store, alterations to existing car park, new landscaping scheme and associated external works.


Site Location Plan

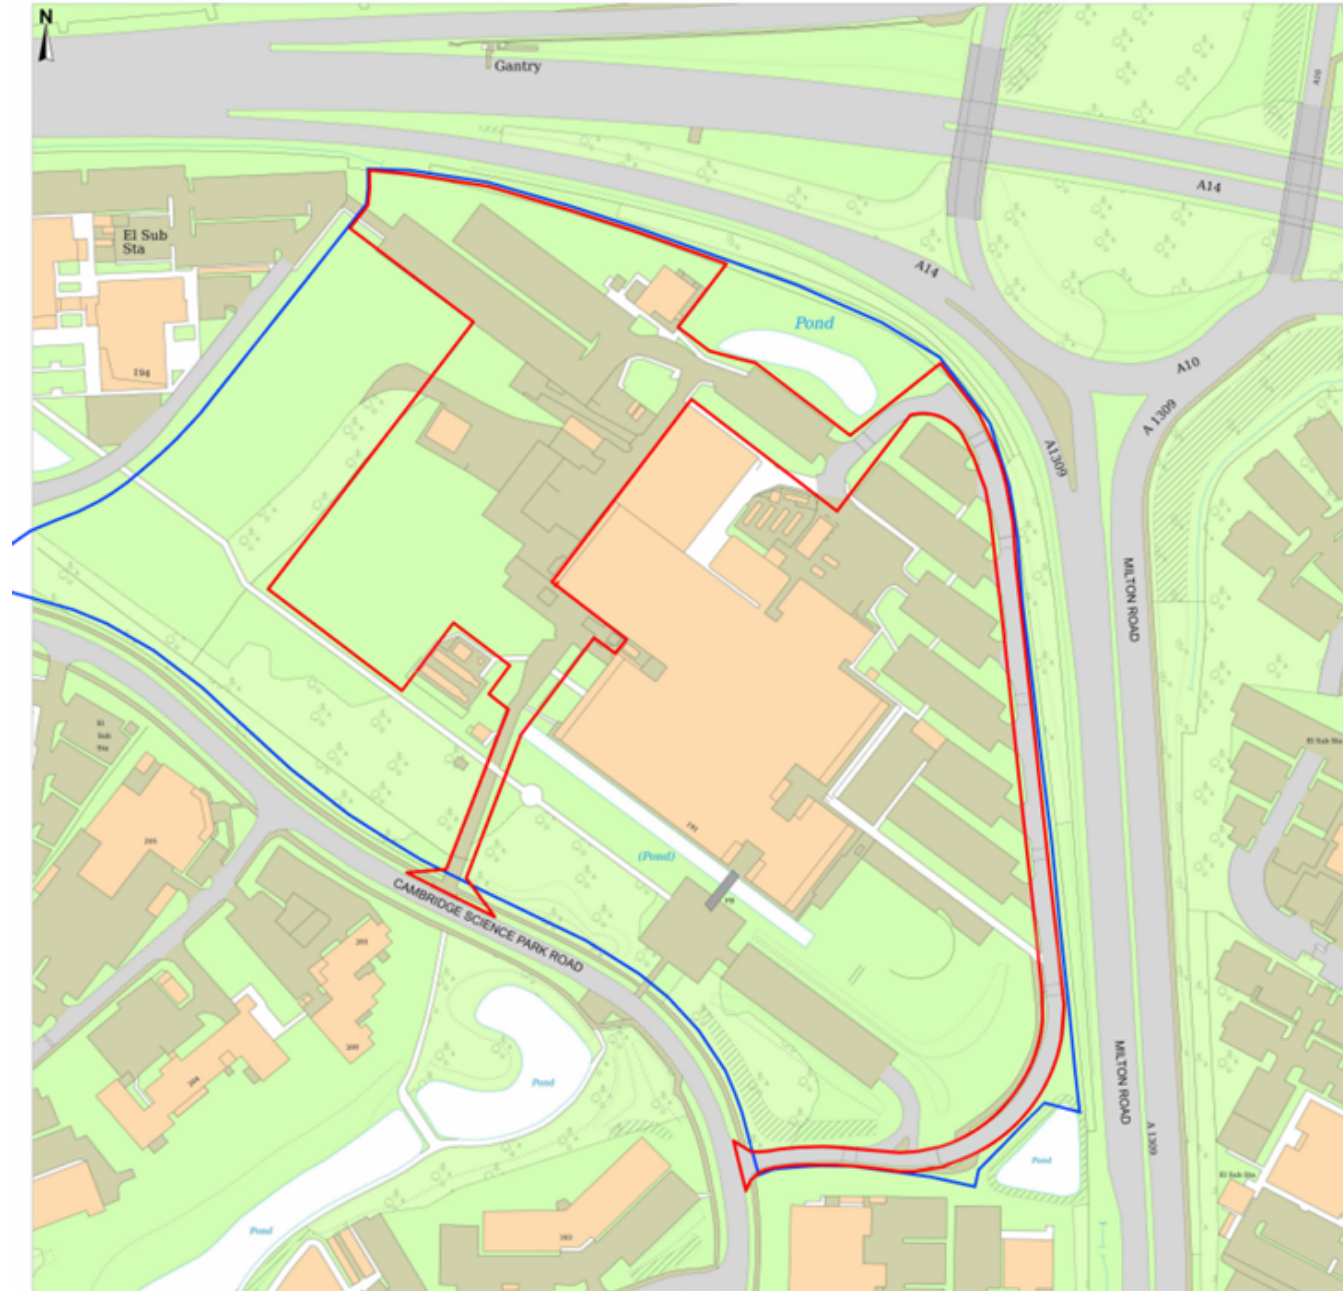


Proposed Site Plan

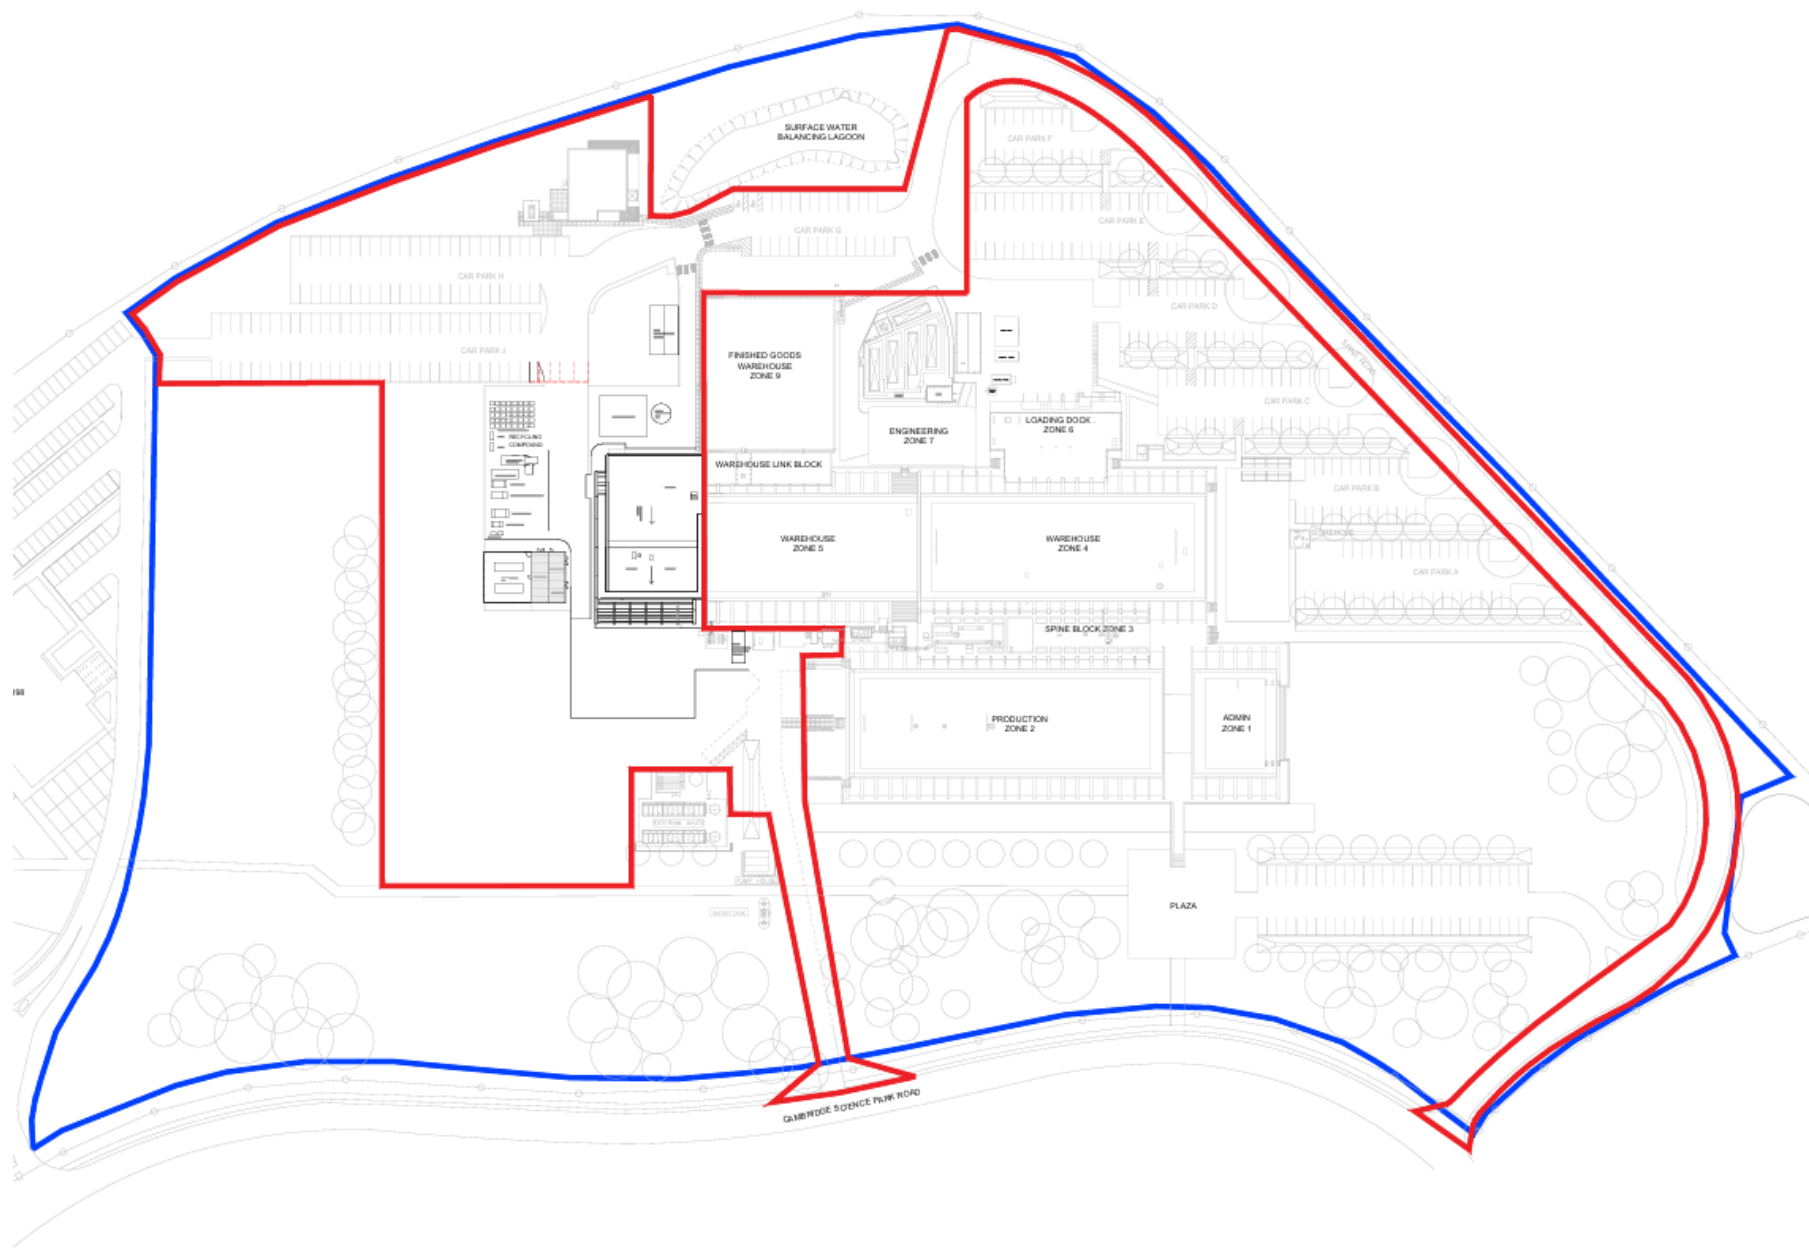


Landscape Concept Plan

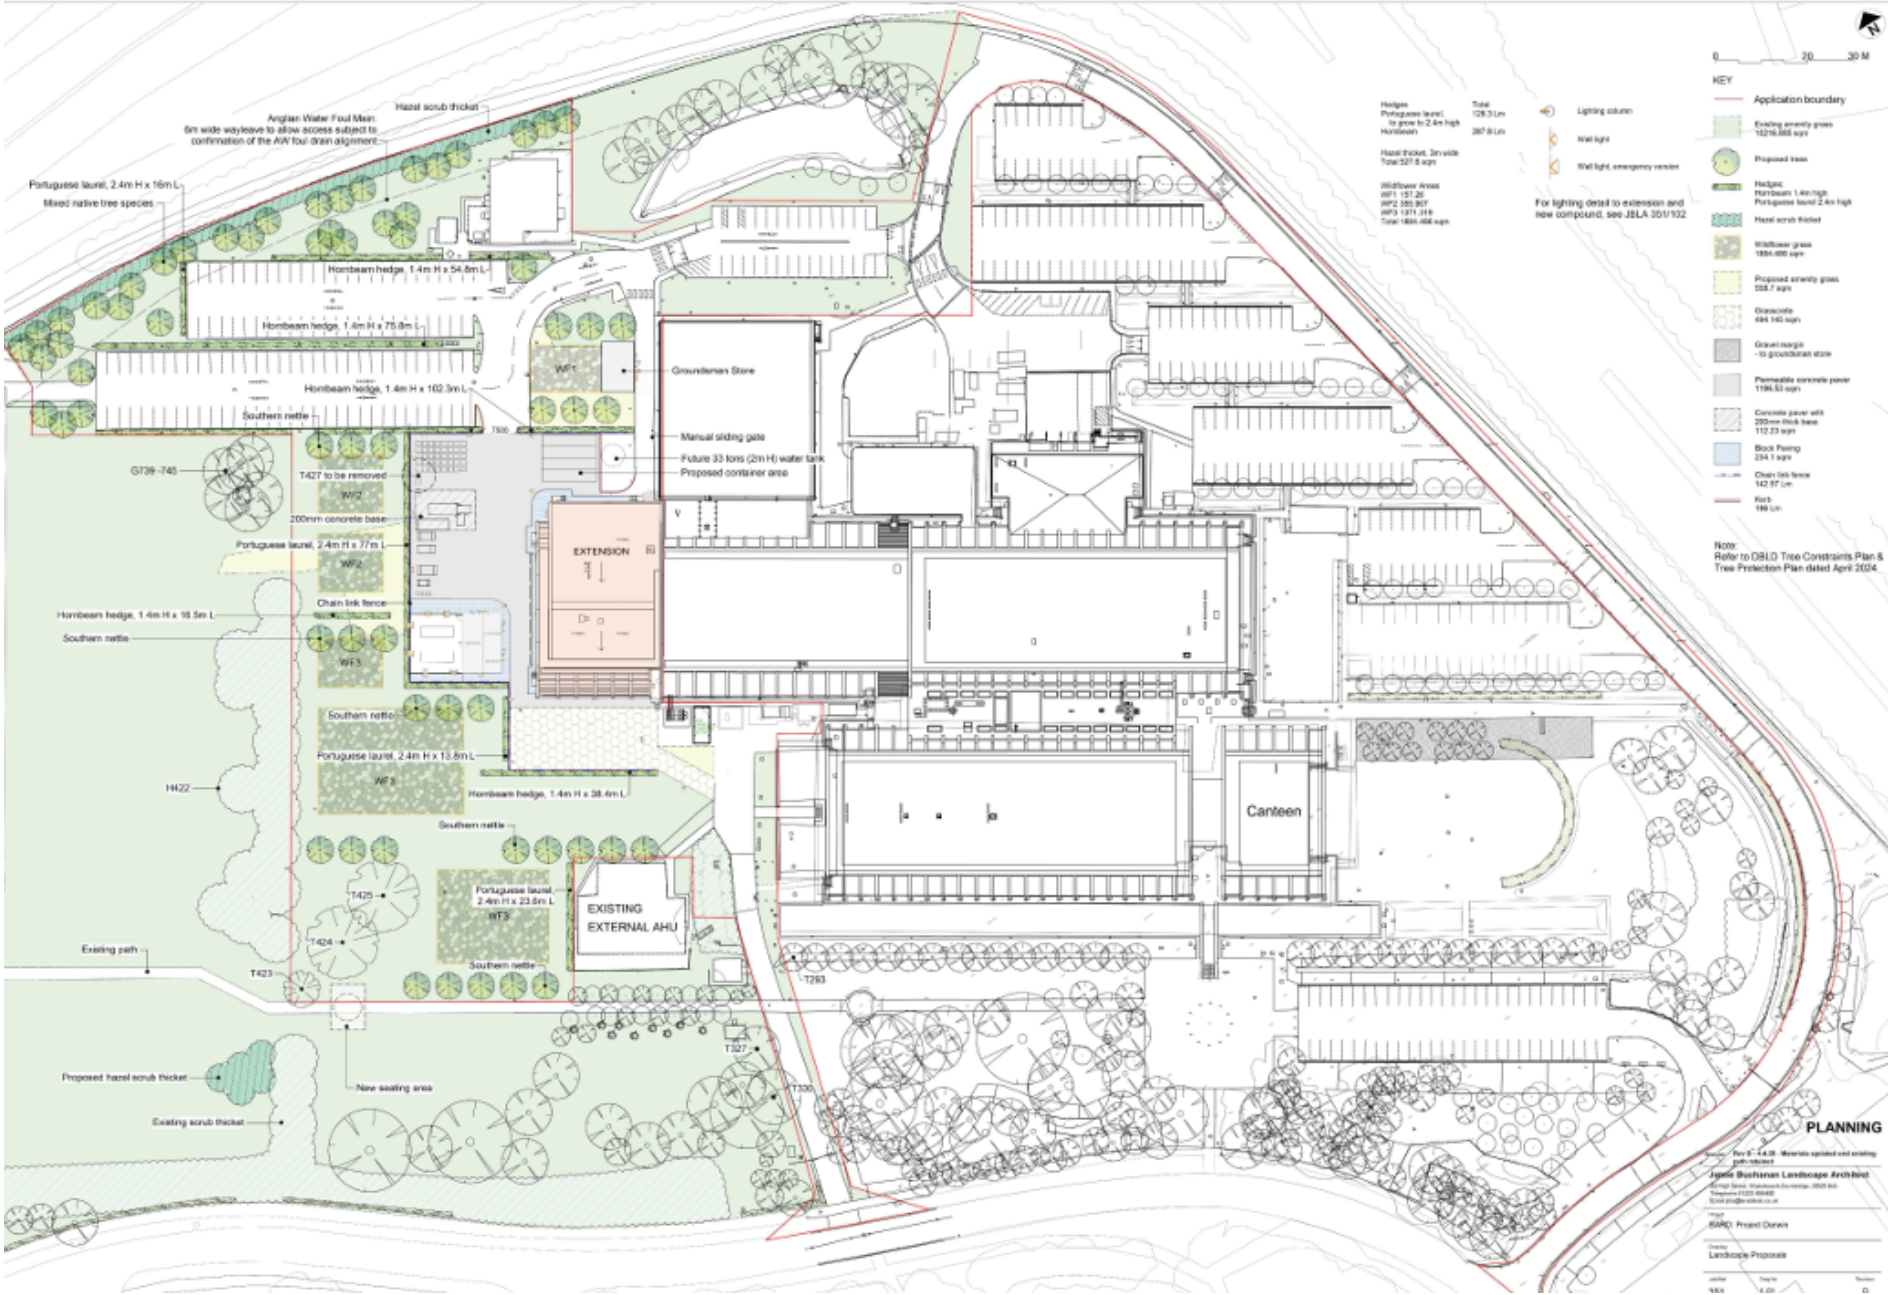


Landscape Concept Plan (2)

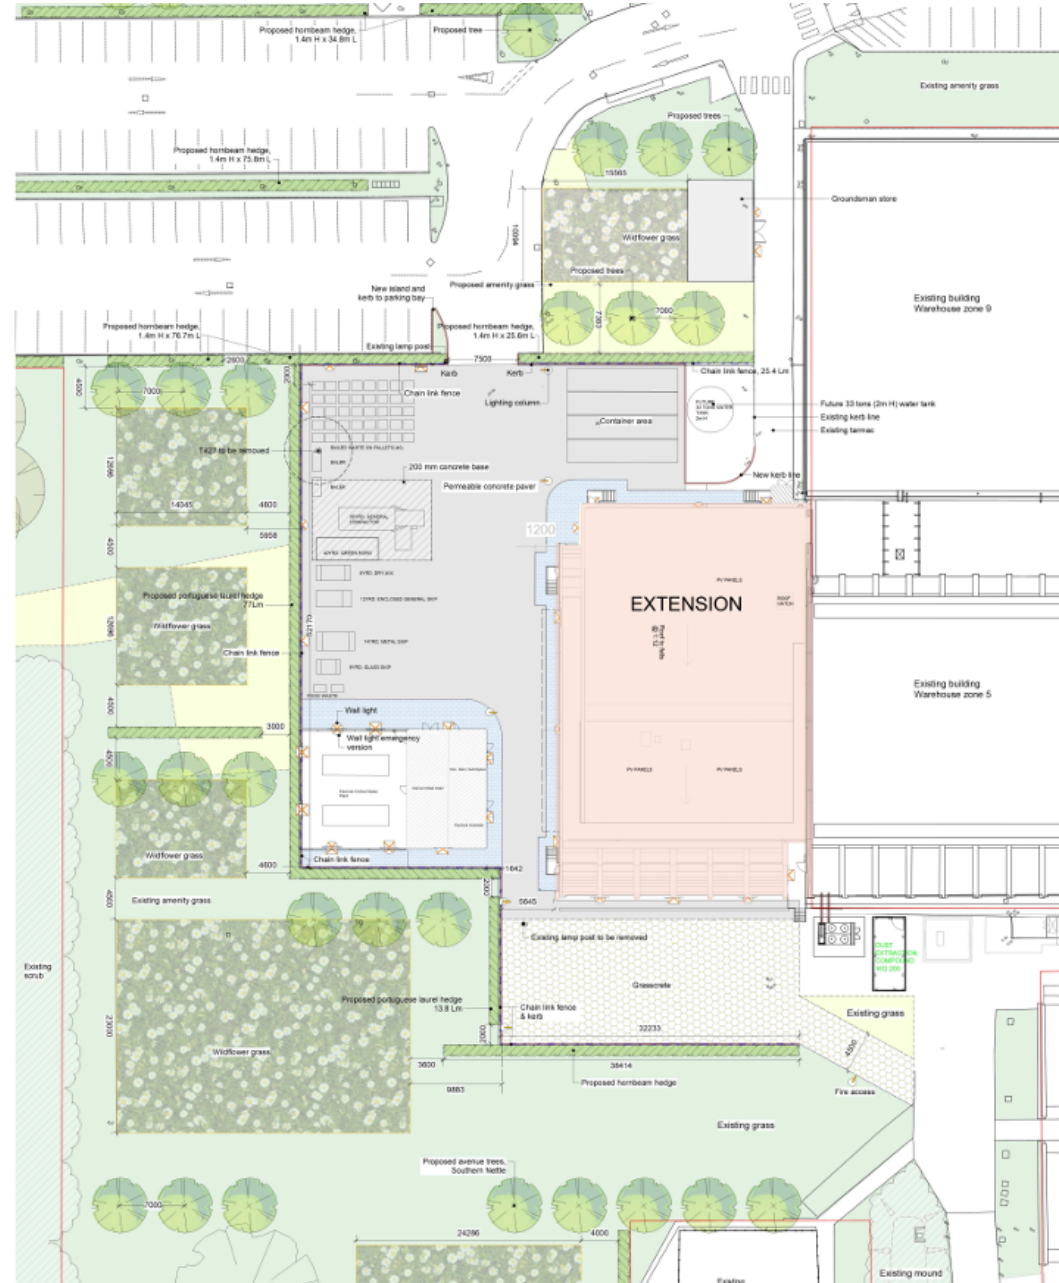

Sections

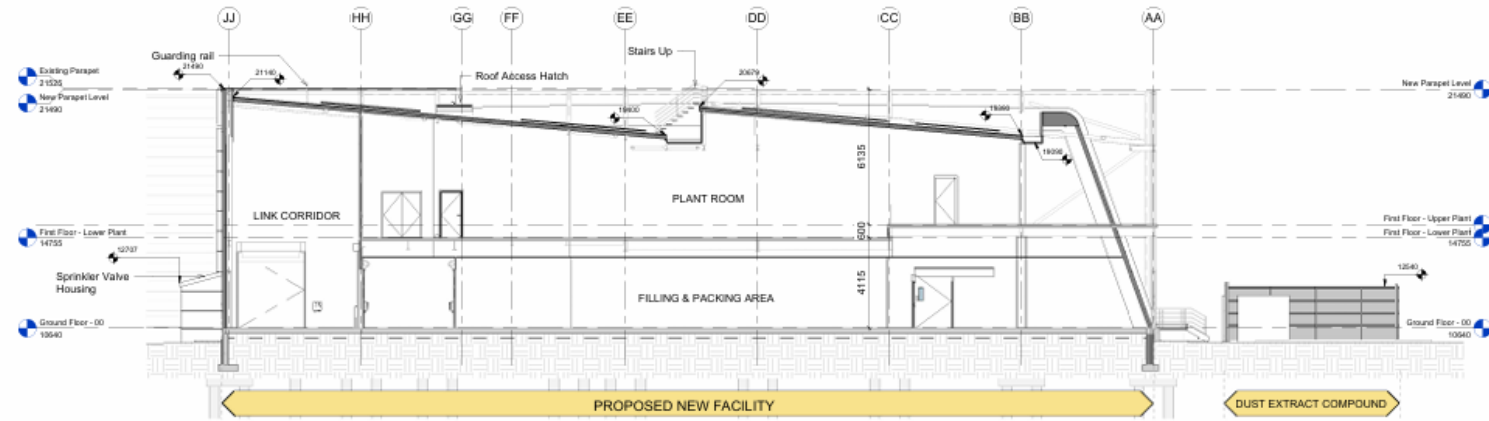

1 DETAILED SECTION A-A
1 : 100

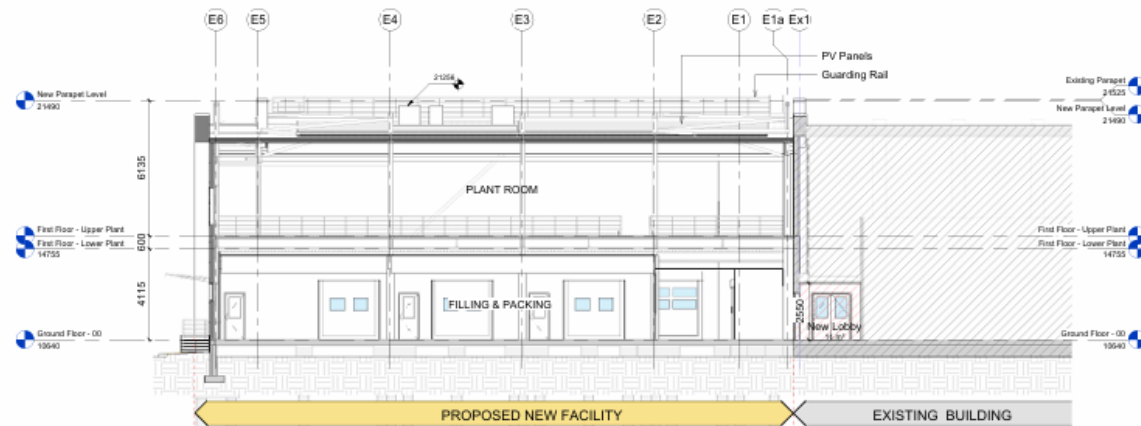

DETAIL FD SECTION B-B

Visuals

