
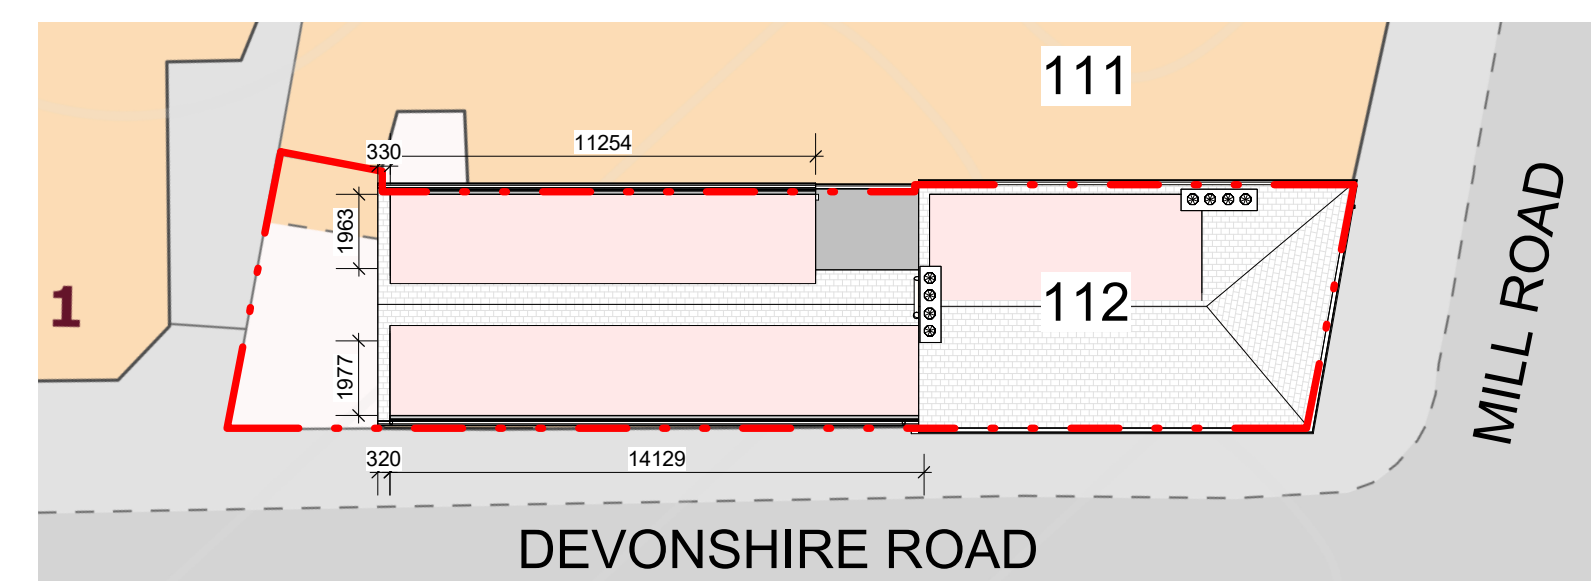
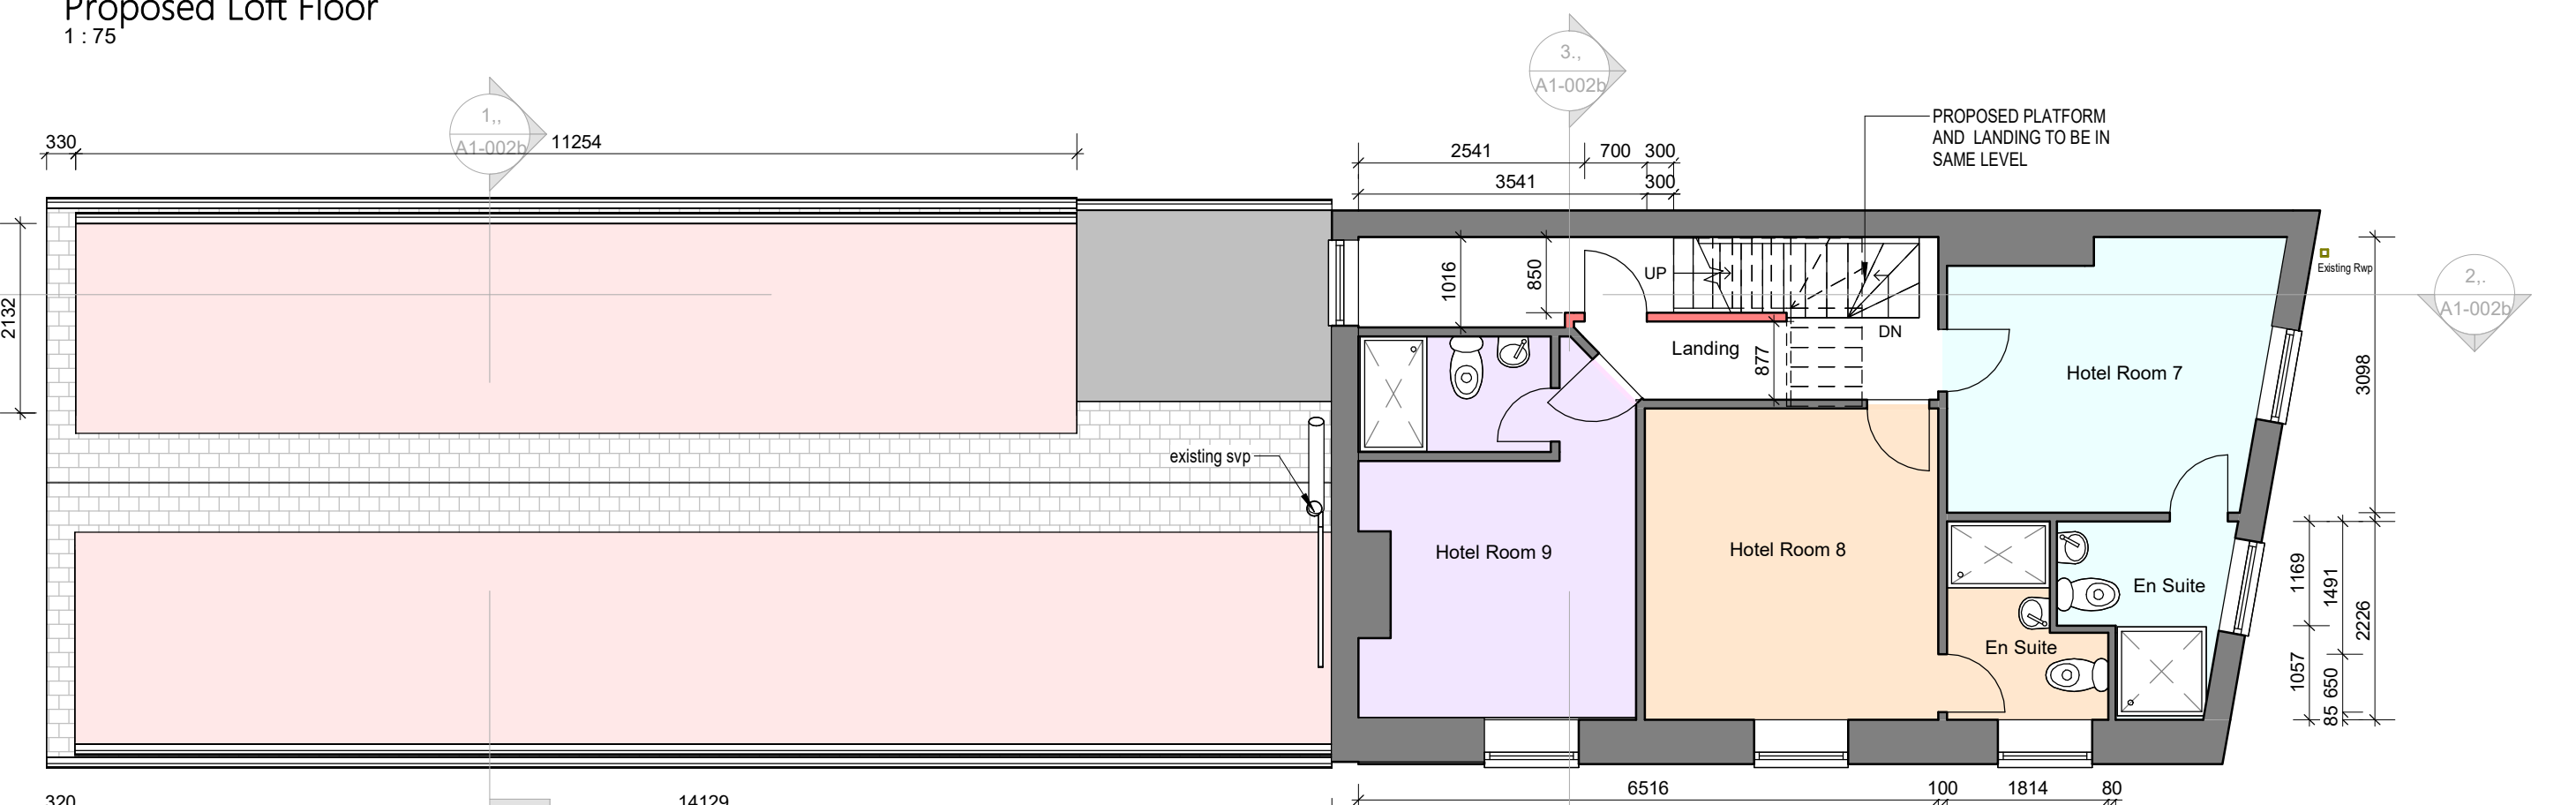
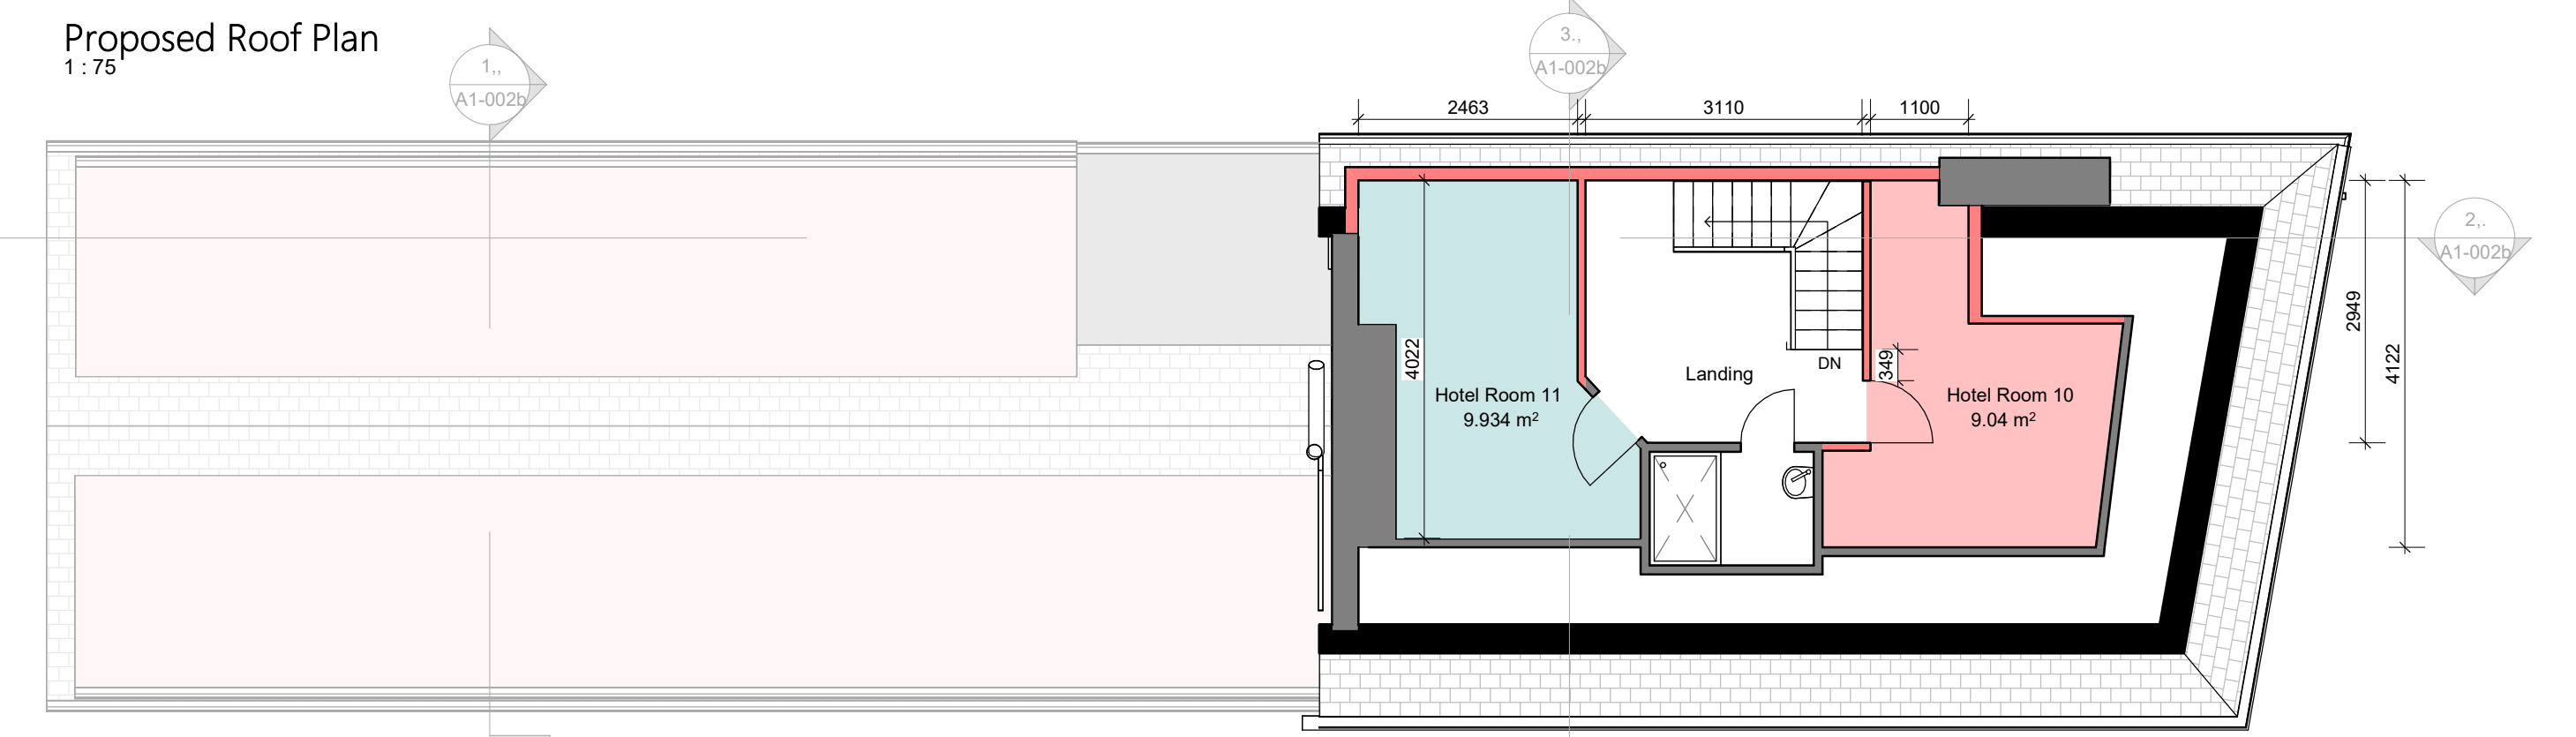
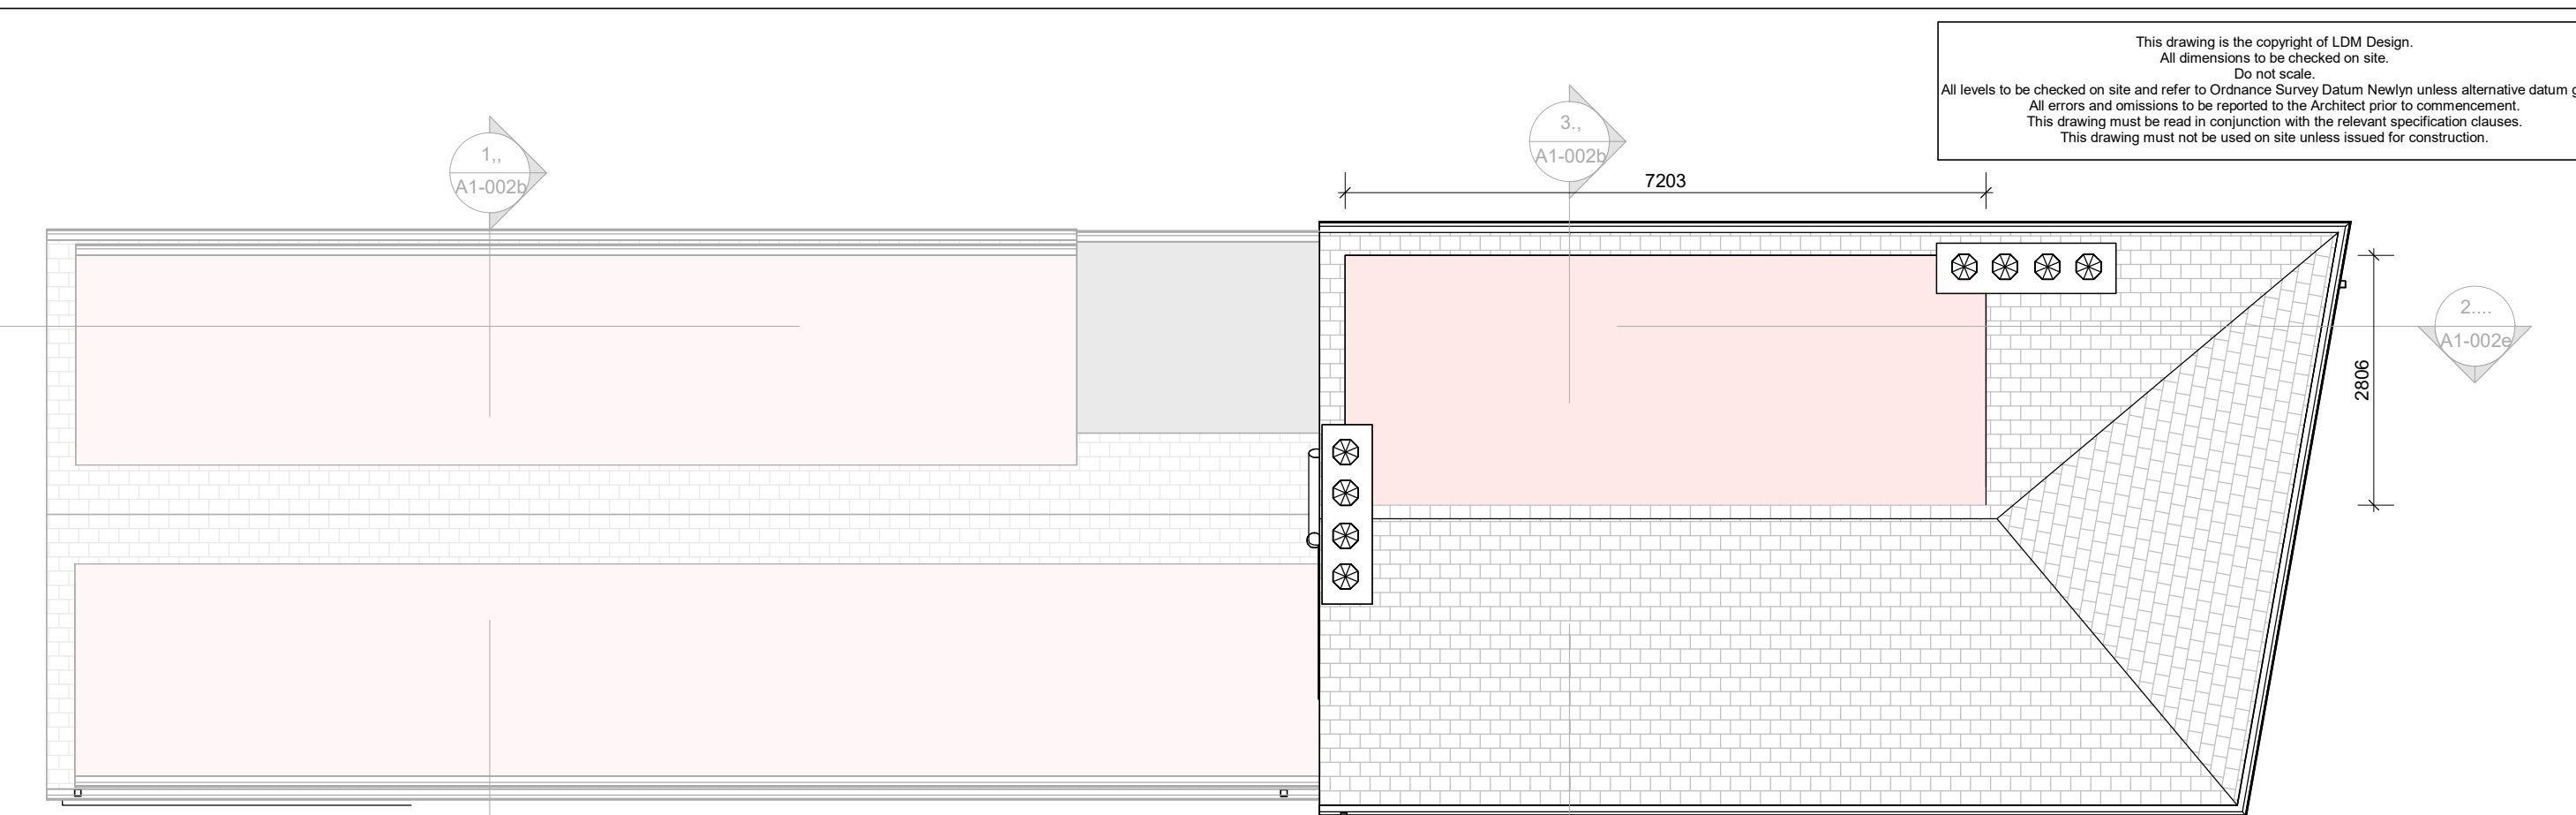
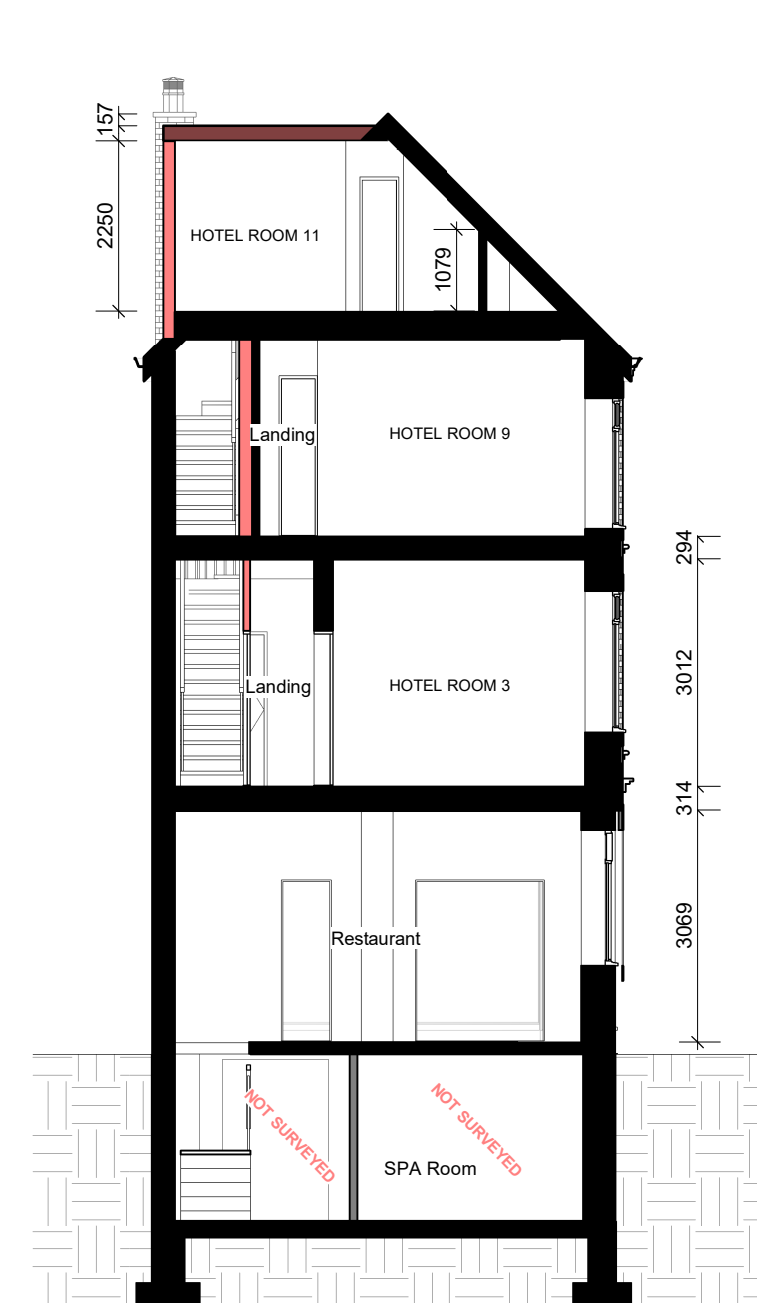
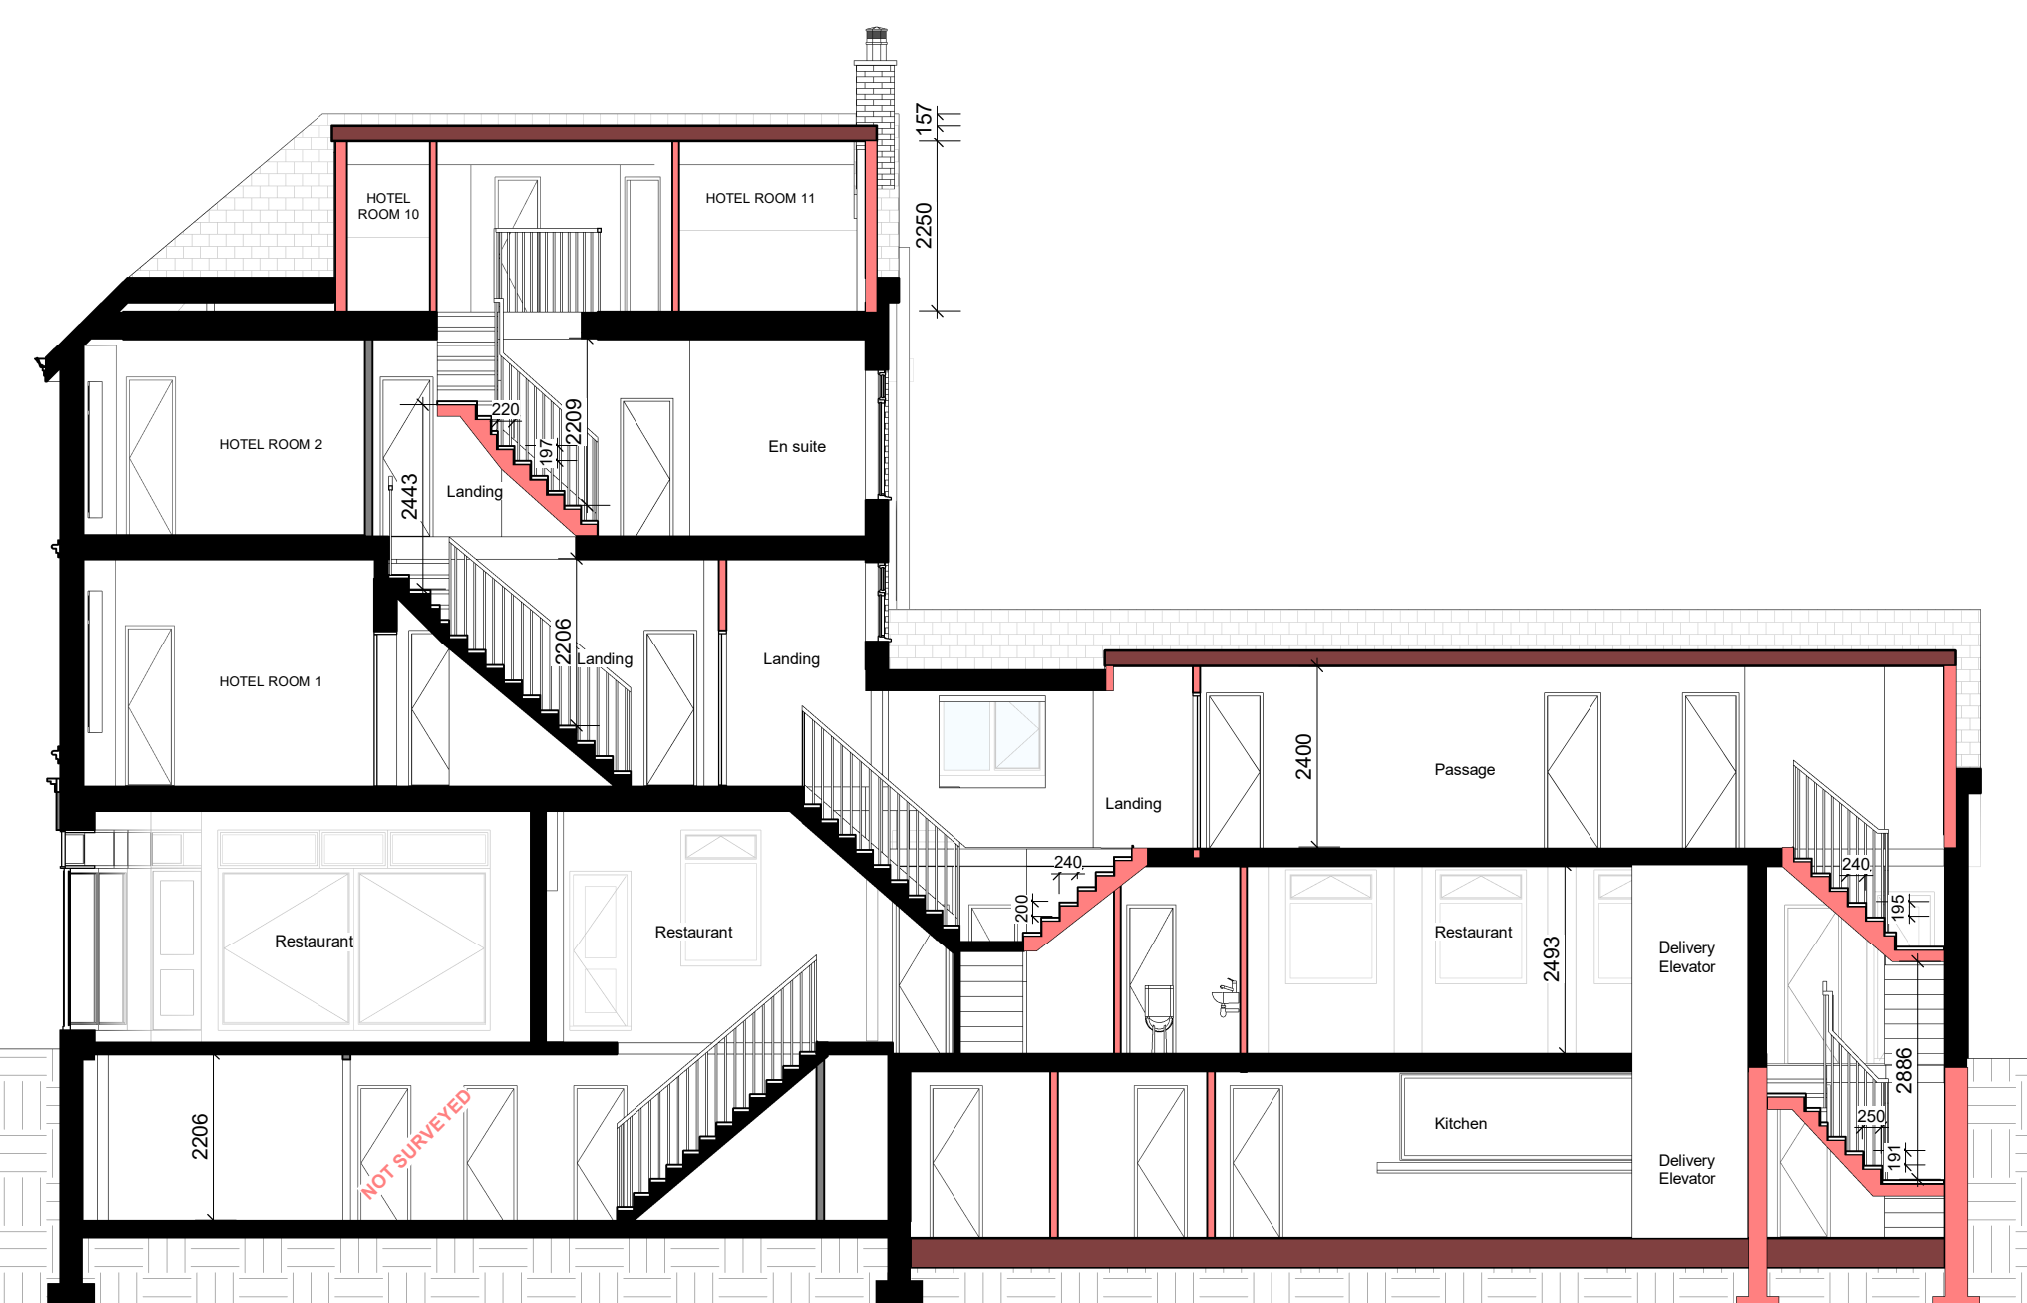
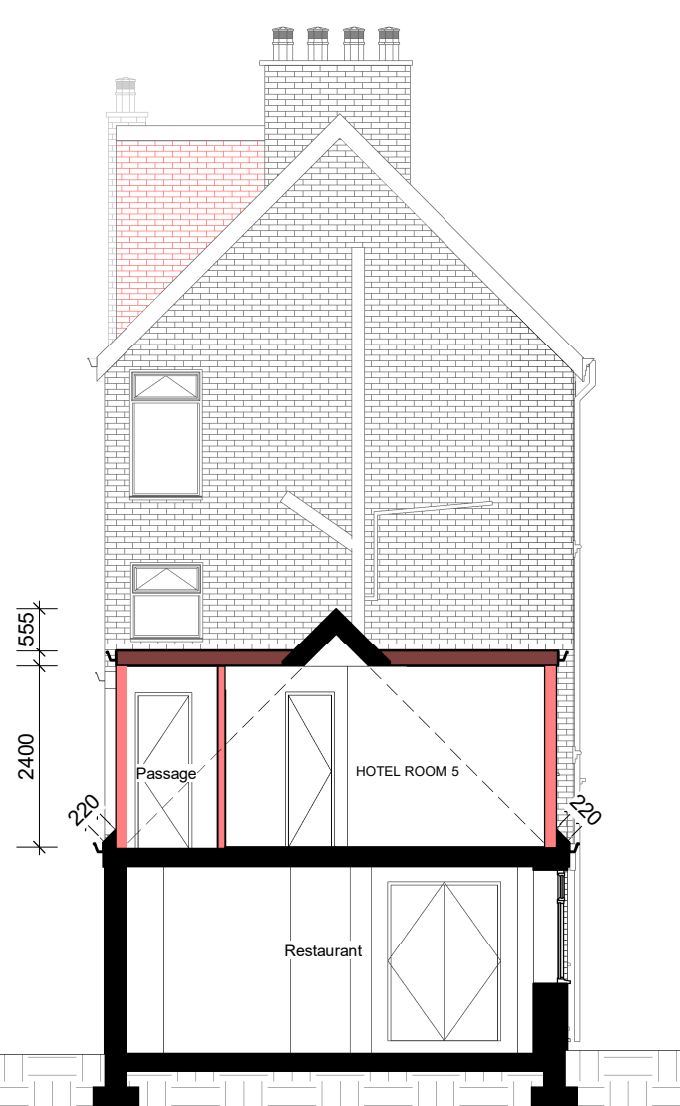
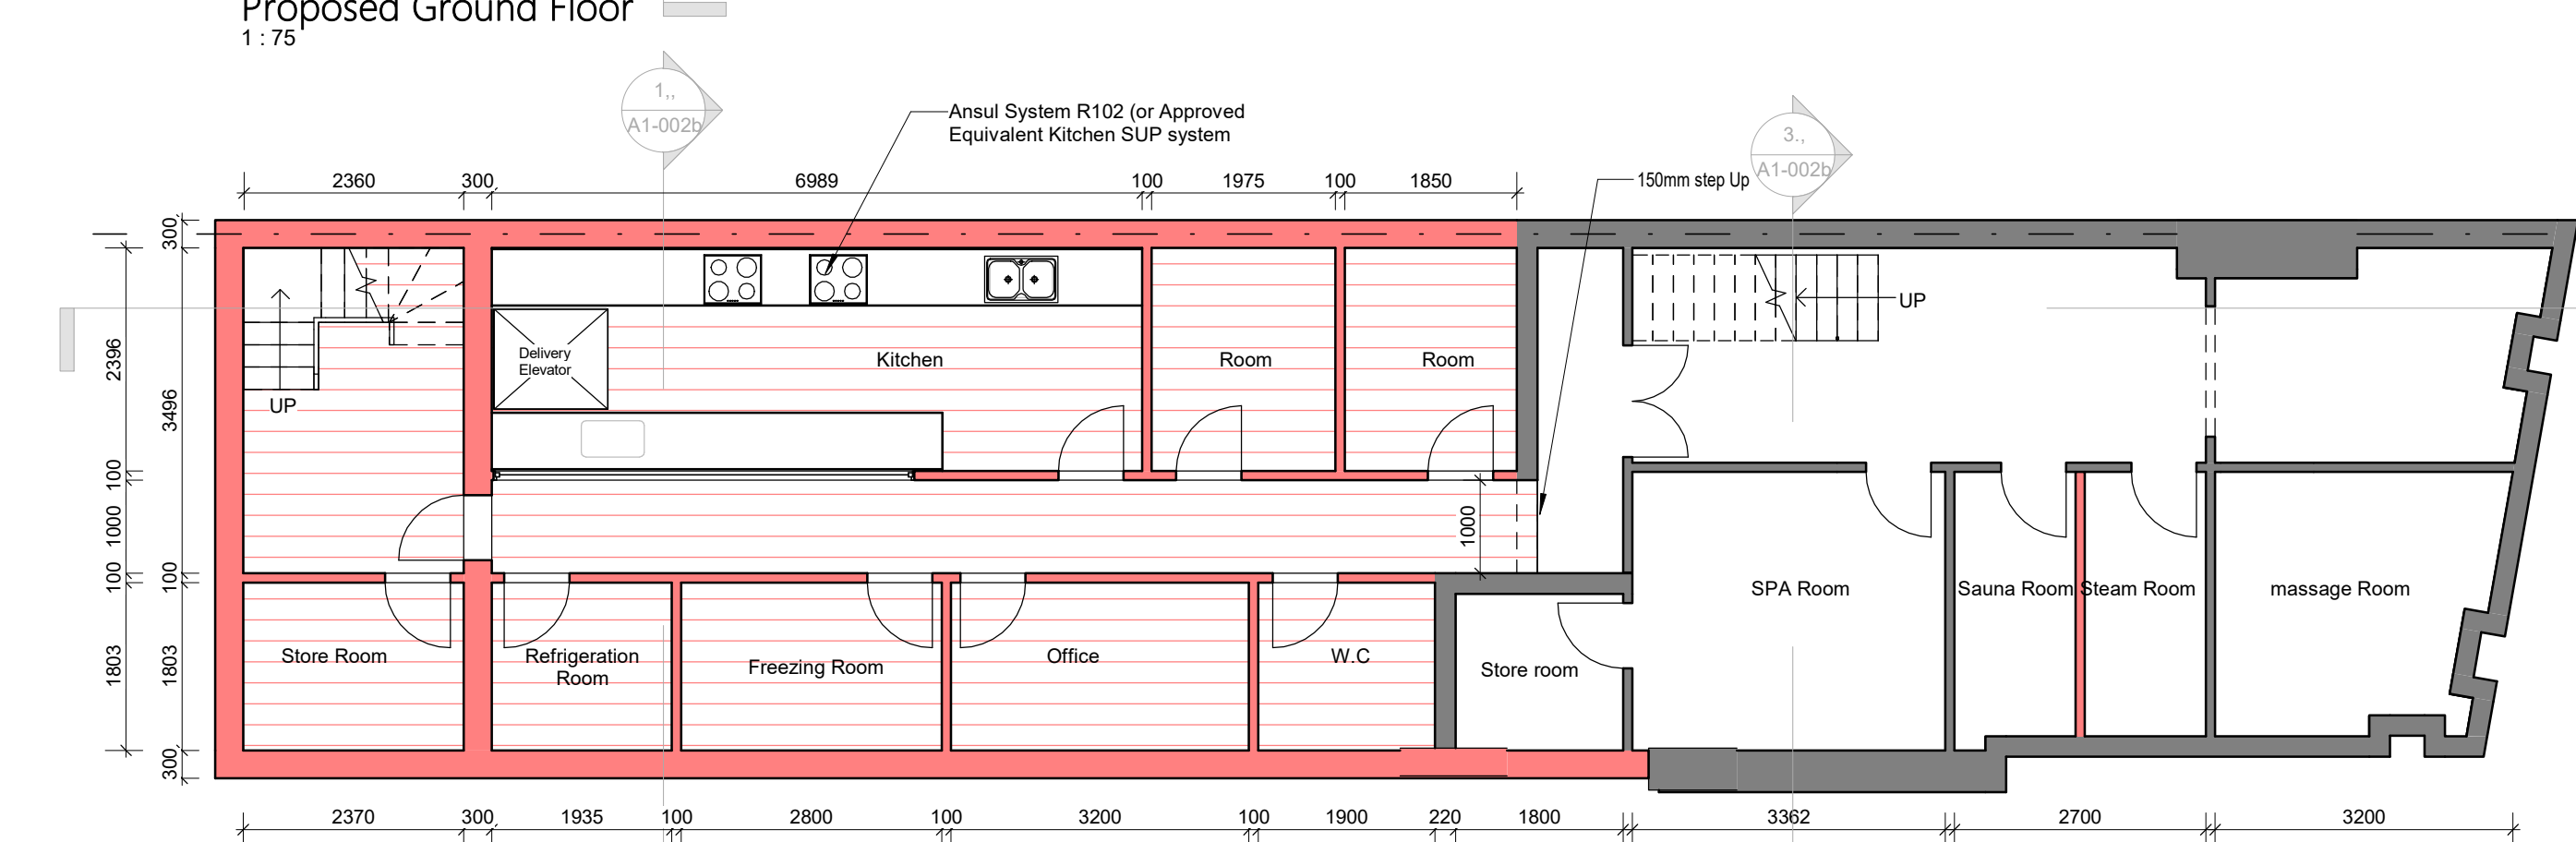
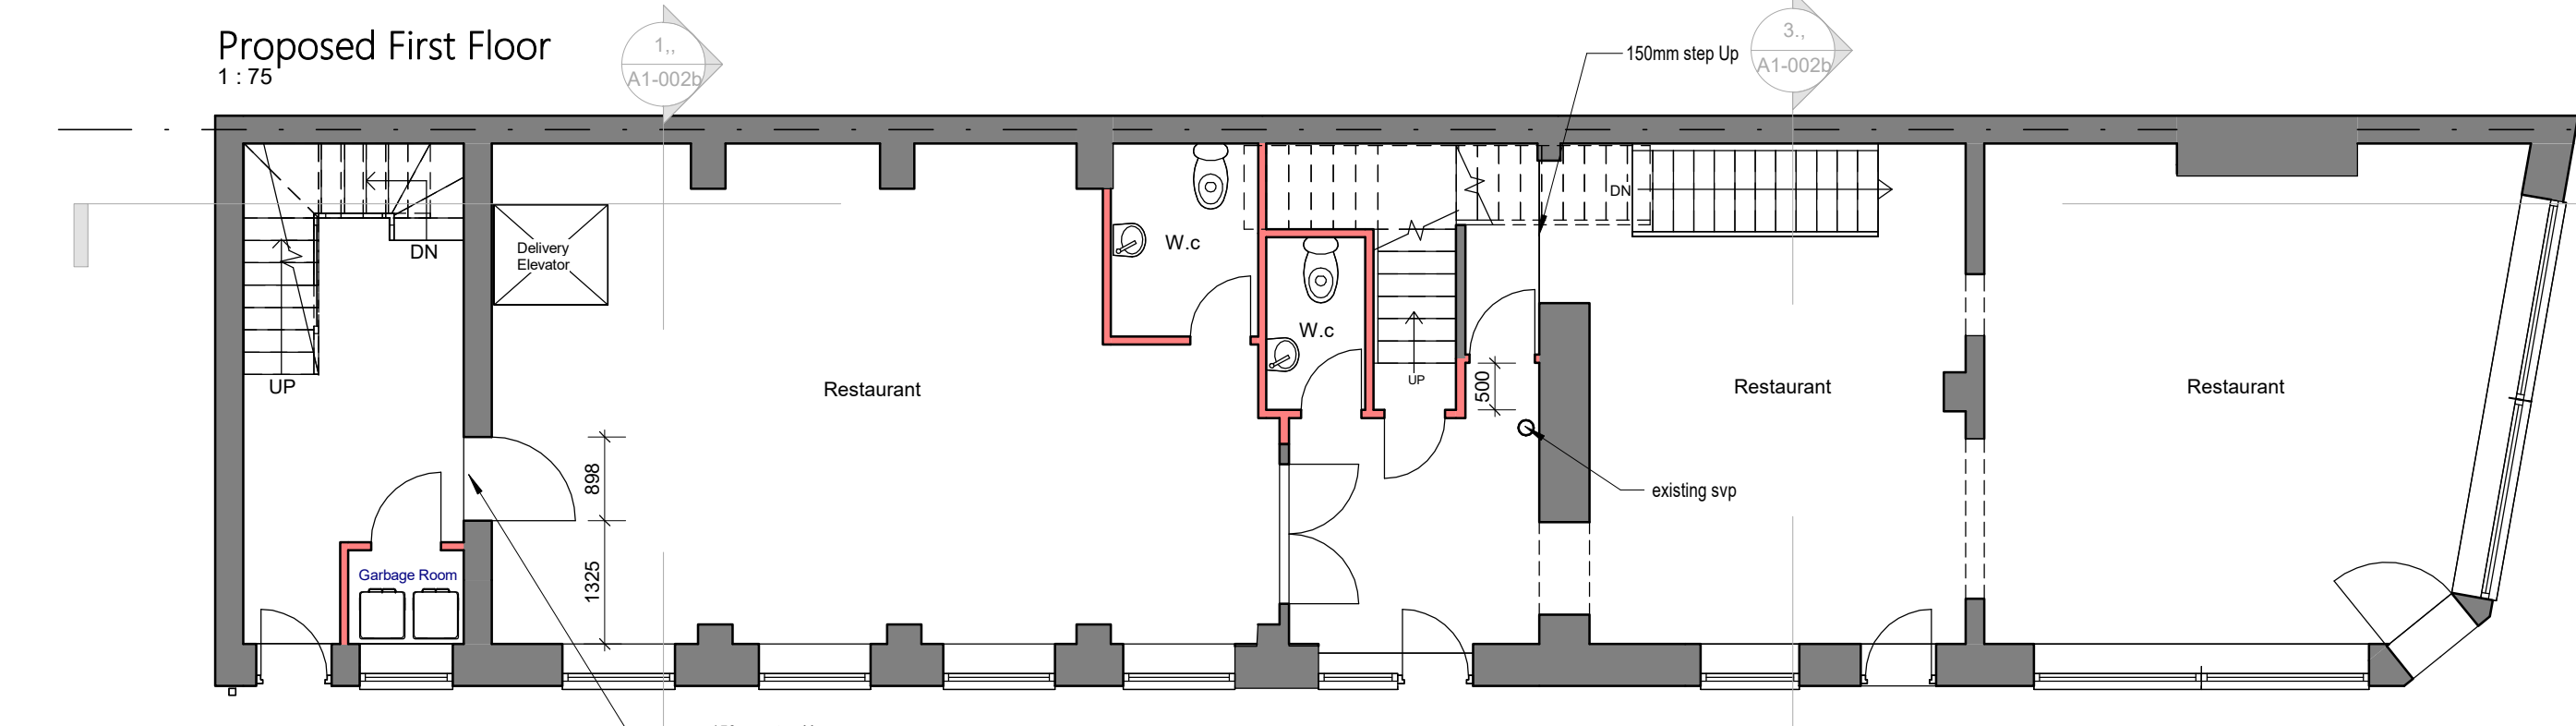


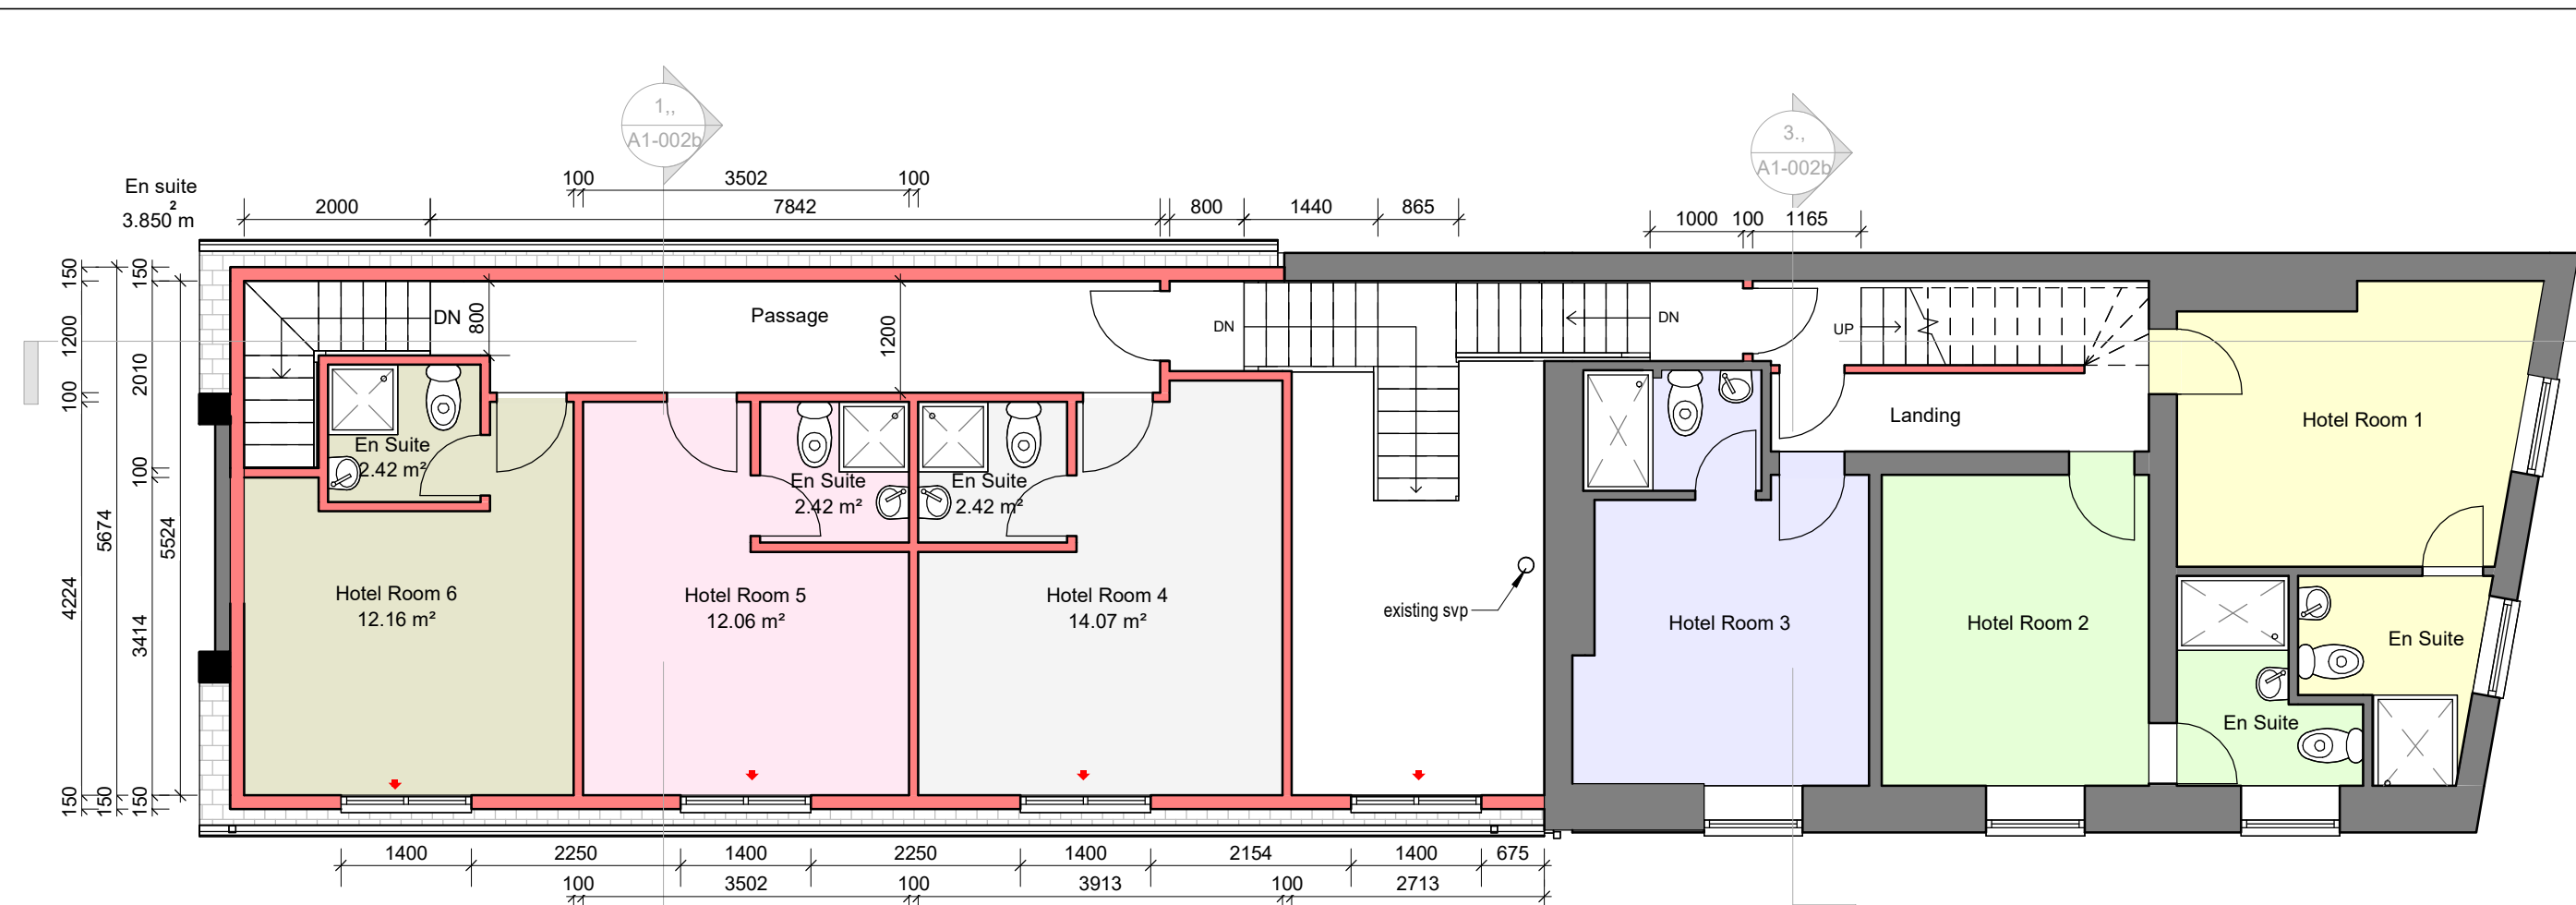

Important Notice:

The boundary lines depicted in our drawings are based on the Ordnance Map and are intended for indicative purposes only. These lines should not be relied upon for boundary determination. The actual boundary of a property may vary, appearing either clear or ambiguous, and it is typically established through agreement with the adjoining neighbour.

Calculation of Volumetric Increase
(after adding of Dormer):

Volumetric Increase:
Rear Dormer: $11.24 \text{ m}^2 \times 2.134 \text{ m}^2 \times 2.100 \text{ m}^2$
 $= 50.37 \text{ m}^3 / 2 = \mathbf{25.18 \text{ m}^3}$

Front Dormer: $14.119 \text{ m}^2 \times 2.134 \text{ m}^2 \times 2.100 \text{ m}^2 = 53.927 \text{ m}^3 / 2 = \mathbf{31.63 \text{ m}^3}$

Volumetric Increase:
Roof Rear Dormer: $7.20 \text{ m}^2 \times 2.80 \text{ m}^2 \times 2.13 \text{ m}^2 = 42.94 \text{ m}^3 / 2 = \mathbf{21.47 \text{ m}^3}$

- LEGEND:**
- | | |
|---|---------------|
|  | HOTEL ROOM 1 |
|  | HOTEL ROOM 2 |
|  | HOTEL ROOM 3 |
|  | HOTEL ROOM 4 |
|  | HOTEL ROOM 5 |
|  | HOTEL ROOM 6 |
|  | HOTEL ROOM 7 |
|  | HOTEL ROOM 8 |
|  | HOTEL ROOM 9 |
|  | HOTEL ROOM 10 |
|  | HOTEL ROOM 11 |

0 0.5 1 1.5 2 2.5 5 7.5
GRAPHIC SCALE: 1:75

0 4 8 12 16 20

SCALE BAR: 100

 LDM Design			
PROJECT : 112 Mill Road & 1A Devon Road Cambridge CB1 2BD			
SHEET : Proposed Drawings			
Ms Yan WANG			
Scale (@ A1) : As indicated			
Drawn by : RI	DRAWING NUMBER : A1-002b		REV : B
Checked by : RA			