


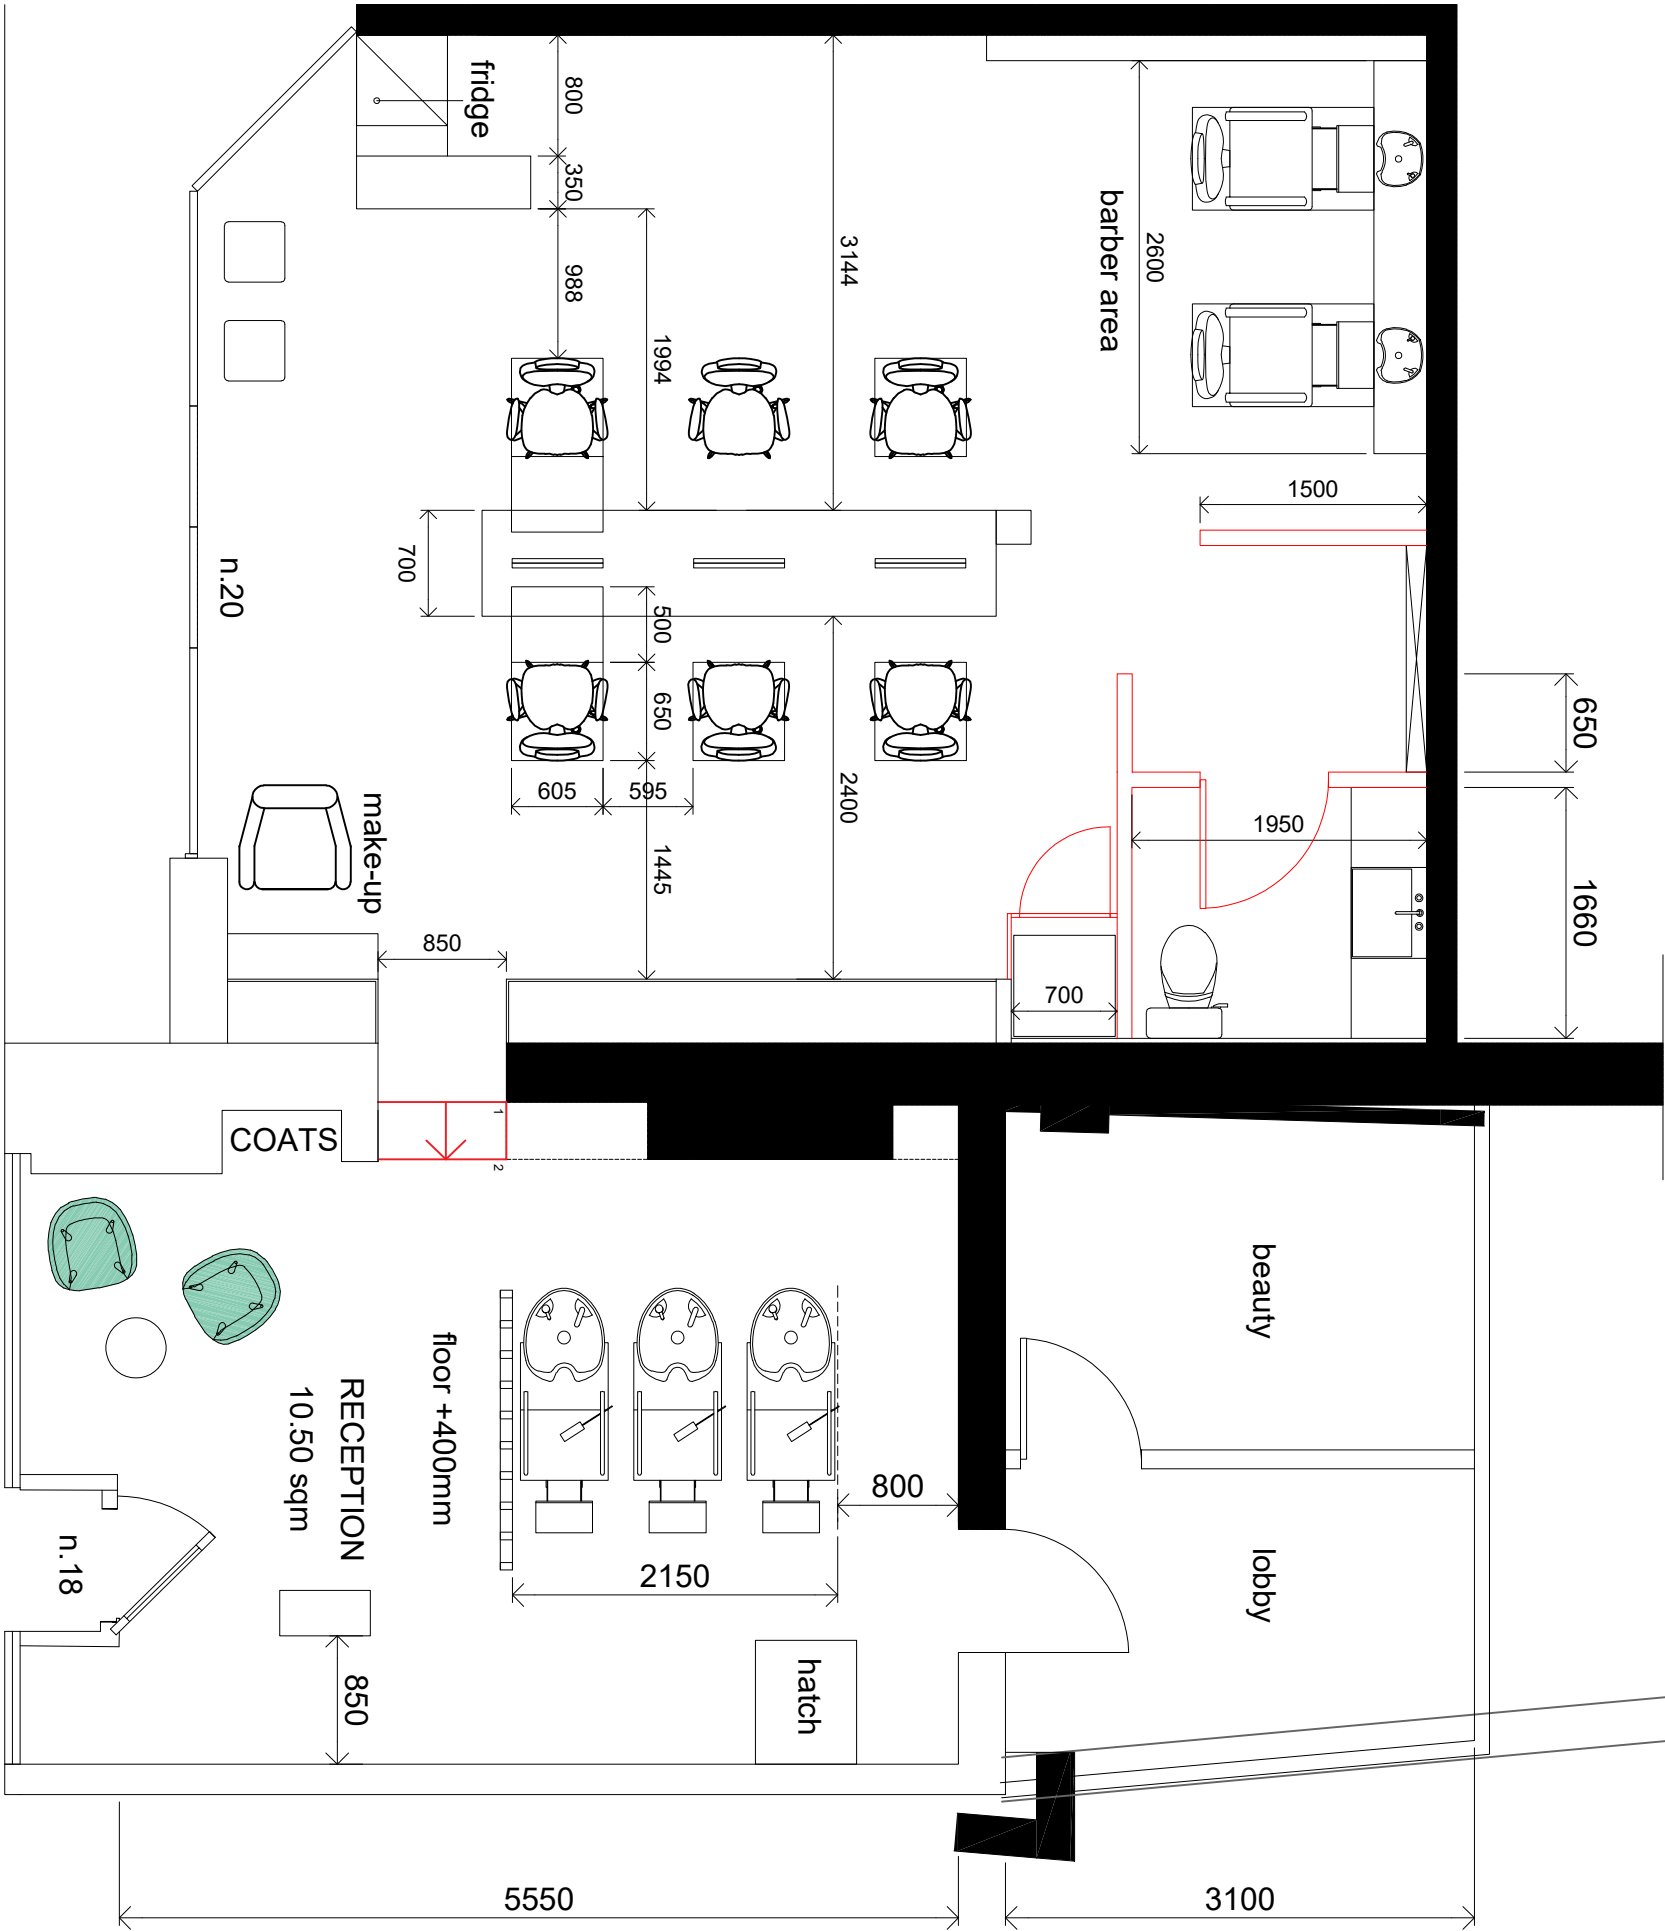

- notes:
- all ceiling area painted in white paint.
 - all walls and floor in unit 20 painted in Microcement Rain Cloud Stucco effect in grey tone.
 - Barber back wall in brick cladding.
 - the floor in unit 18 in microcement, Rain Cloud grey tone. Walls TBC.

 New stud partitions



Tiziana Mori
7 St.Bartholomew's court
Cambridge, CB5 8JB

PROJECT: Cambridge

TITLE:

18-20 King street
MORRESI hairdresser proposed layouts

SCALE: 1:50 @A3 DATE: Sept 23 DRAWN: TM

DRG_NO: MOR-GF-DR-02 REV: P CHECKED:

APPROVED: