


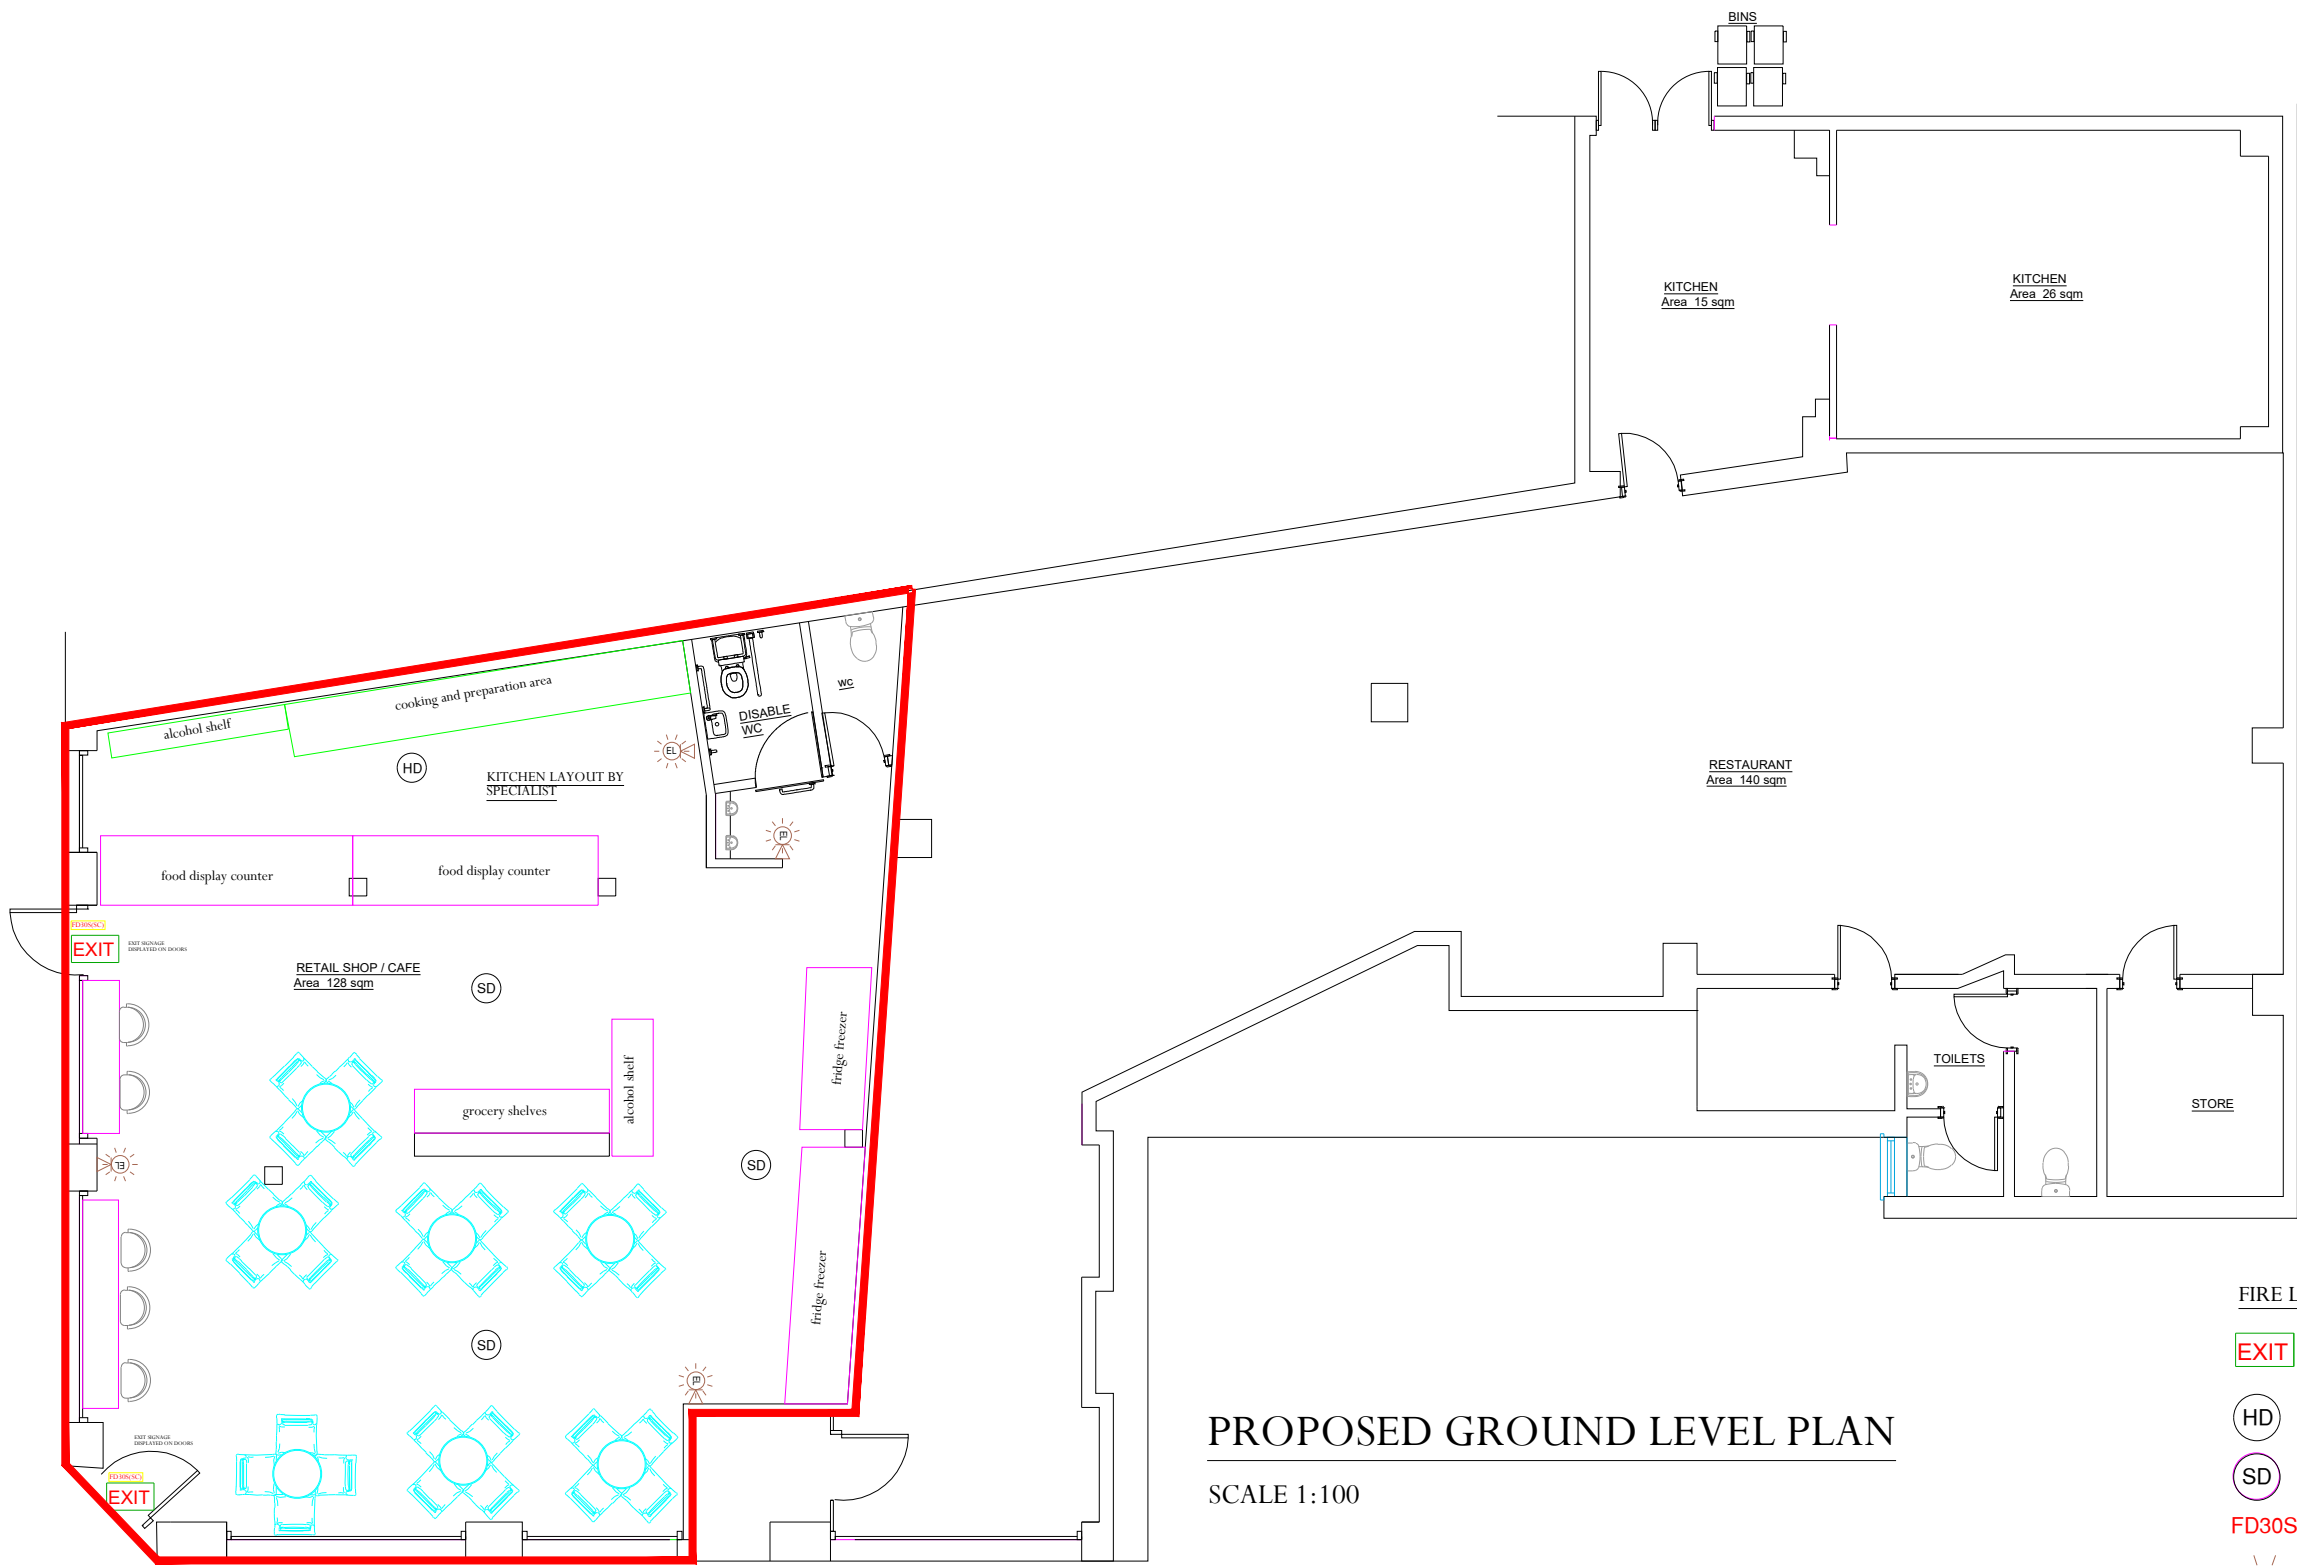


PROPOSED GROUND LEVEL PLAN

SCALE 1:100

FIRE LEGEND	
EXIT	PHOTOLUMINESCENT EMERGENCY EXIT SIGN
HD	INDICATES POSITION OF MAINS POWRERED HEAT DETECTORS
SD	MAINS POWERED, INTERLINKED WITH BATTERY BACK UP SMOKE DETECTOR
FD30S(SC)	INDICATES 30 MINUTE FIRE RESISTING DOOR WITH SMOKE & INTUMESCENT STRIPS AND AUTO DOOR CLOSER (SC).
EL	EMERGENCY LIGHTING AS PER SPEC.

SCALE RULER

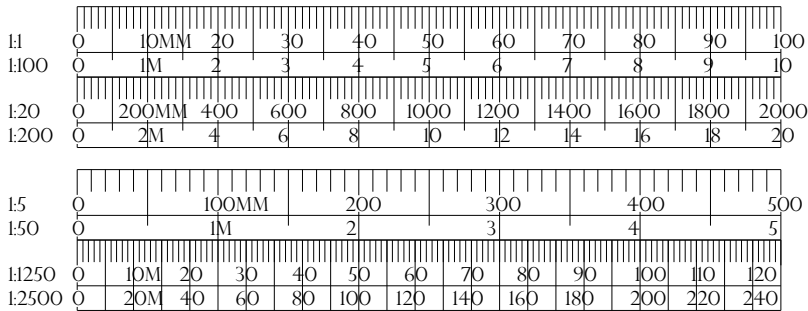

GENERAL NOTES

1. All aisles have a minimum 1200mm wide walkway
2. Well lit with 46 600x600 ceiling lights
3. Fire Exit lights
4. Front Lobby circulation area free of storage or freezers

SHOP AT 172 EAST ROAD, CAMBRIDGE CB1 1BG

Drawing Title -

PROPOSED GROUND LEVEL PLAN

Client -

Address - 172 East Road, Cambridge CB11BG

Scale -AS SHOWN @ Date - 12 Dec. 2025

Dwg. No. - Spaces Studio ltd/2025/Pl_172Music

Rev. - 02