



JDMC
15 April
2026



GREATER CAMBRIDGE
SHARED PLANNING


25/04604/FUL / 1 King's Meadow

Site Location Plan

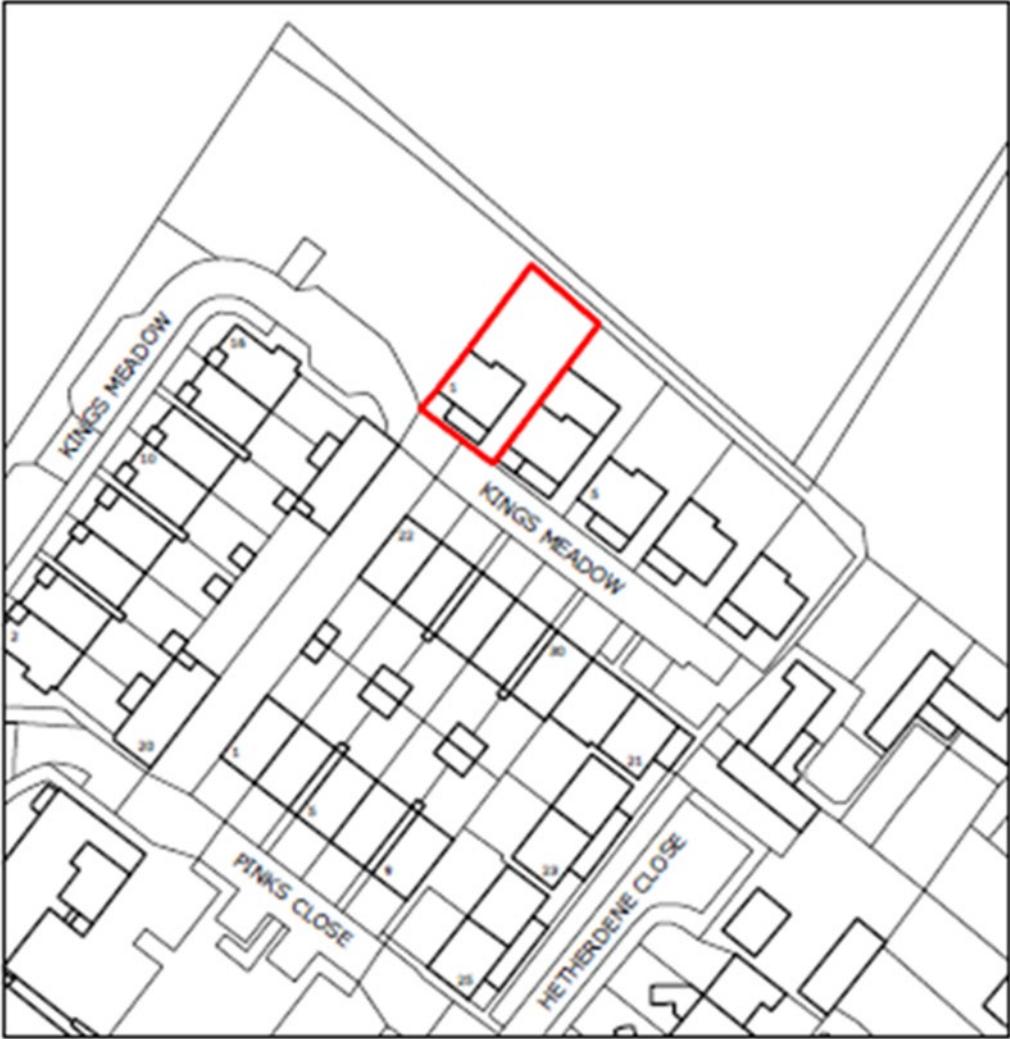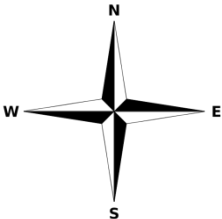


Ground Floor Plans

Existing

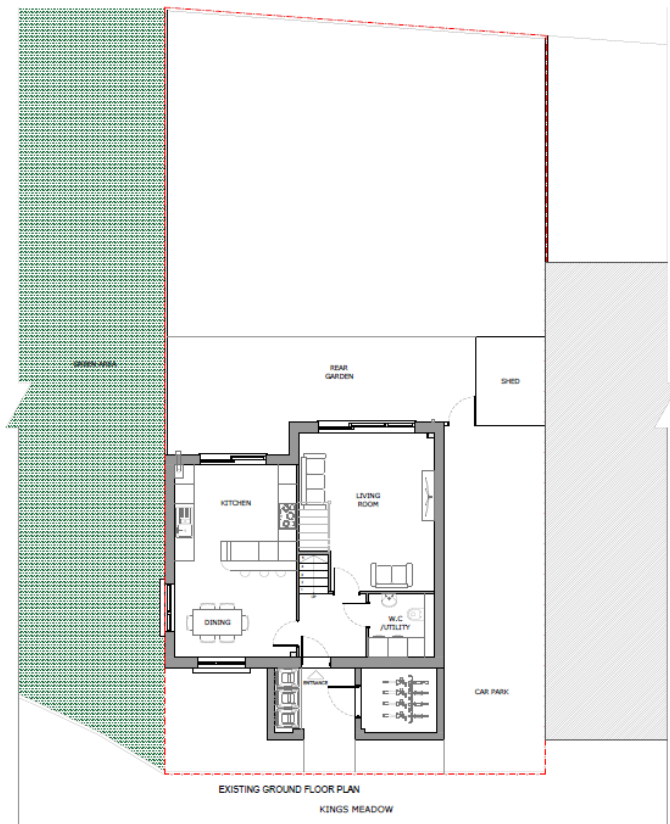

Proposed

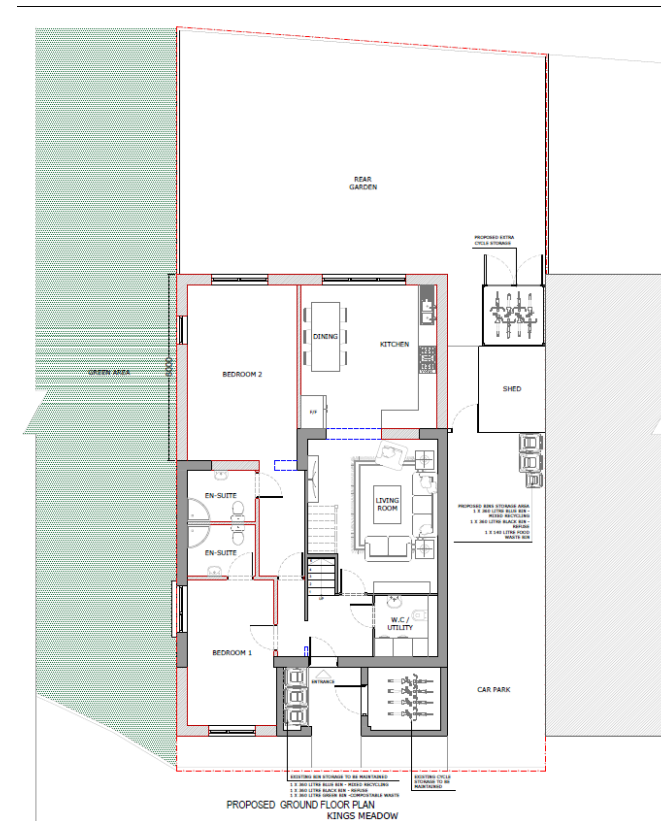


Plans

Existing First Floor Plans



EXISTING FIRST FLOOR PLAN


Proposed First Floor Plans

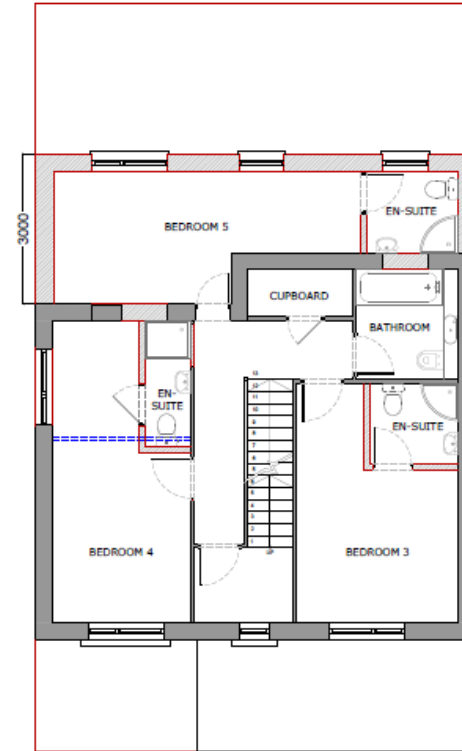

PROPOSED FIRST FLOOR PLAN


Plans

Existing Second Floor Plans
Floor Plans

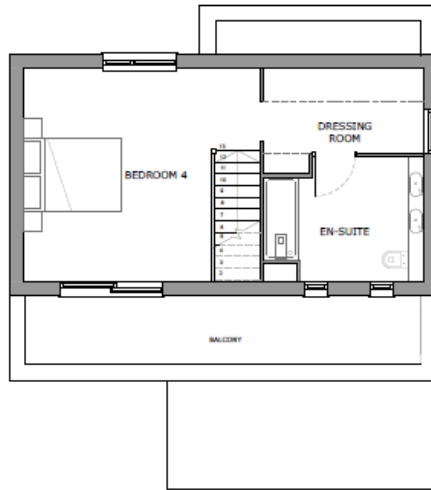

EXISTING SECOND FLOOR PLAN

Proposed Second

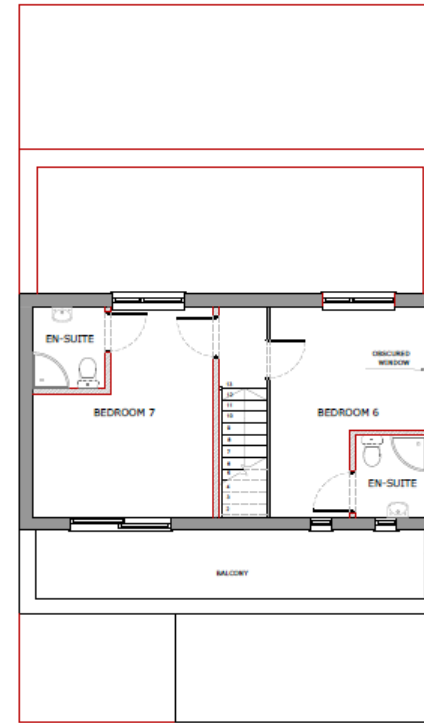

PROPOSED SECOND FLOOR PLAN

Plans

Existing Elevation Plans




Proposed Elevation Plans




26/00092/FUL – AstraZeneca
South Plot, West Of
Francis Crick Avenue,
Cambridge Biomedical
Campus

Site Plan

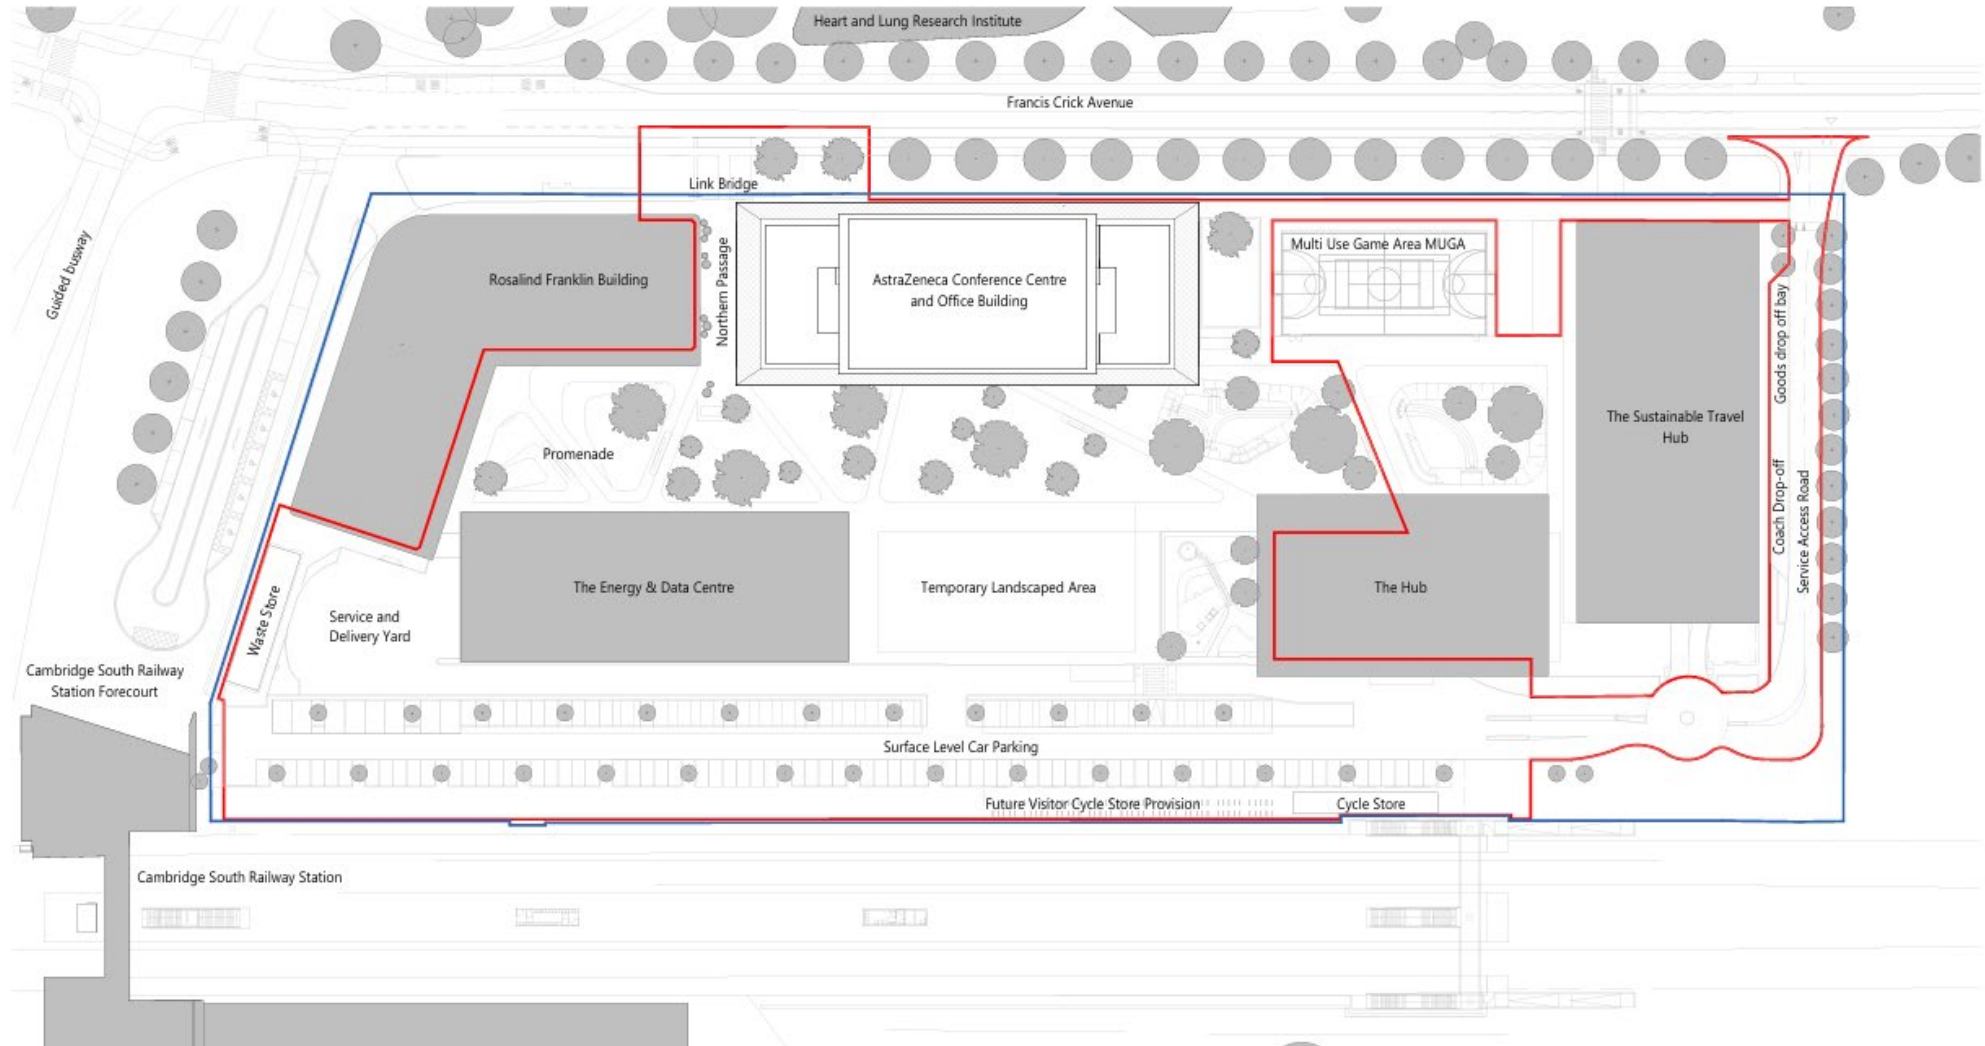


Landscape Plan


Paving	
	Paving Type 1 Granite flag paving 600mm x 450-800mm x 60mm
	Paving Type 2 Granite setts 100mm x 100mm x 80mm
	Paving Type 3 Granite block paving 350mm x 200mm x 60mm
	Paving Type 4 Granite setts- Fine picked top 100mm x 100mm x 80mm
Kerbs	
	Kerb Type 1 Concrete highway kerb
	Edge Type 1 Aluminium edging laid flush
Furniture	
	Seat Type 1 Timber platform Seating Element
	Seat Type 2 Integrated Colonnade Bench
	Seat Type 3 Timber Bench
	Planter Type 1
	Planter Type 2
	Cycle Stand Type 1
Planting	
	Existing Soft Landscape Areas
	Soft Landscape Areas Lawn
	Soft Landscape Areas Reinforced System
	Proposed Hedge
	Existing Hedge to be retained
	Soft Landscape Areas Planting Mixes
	Temporary Amenity Grassland
	Existing Promenade Trees to be retained
	Existing Trees to be retained
	Proposed Trees
	Existing Trees to be removed

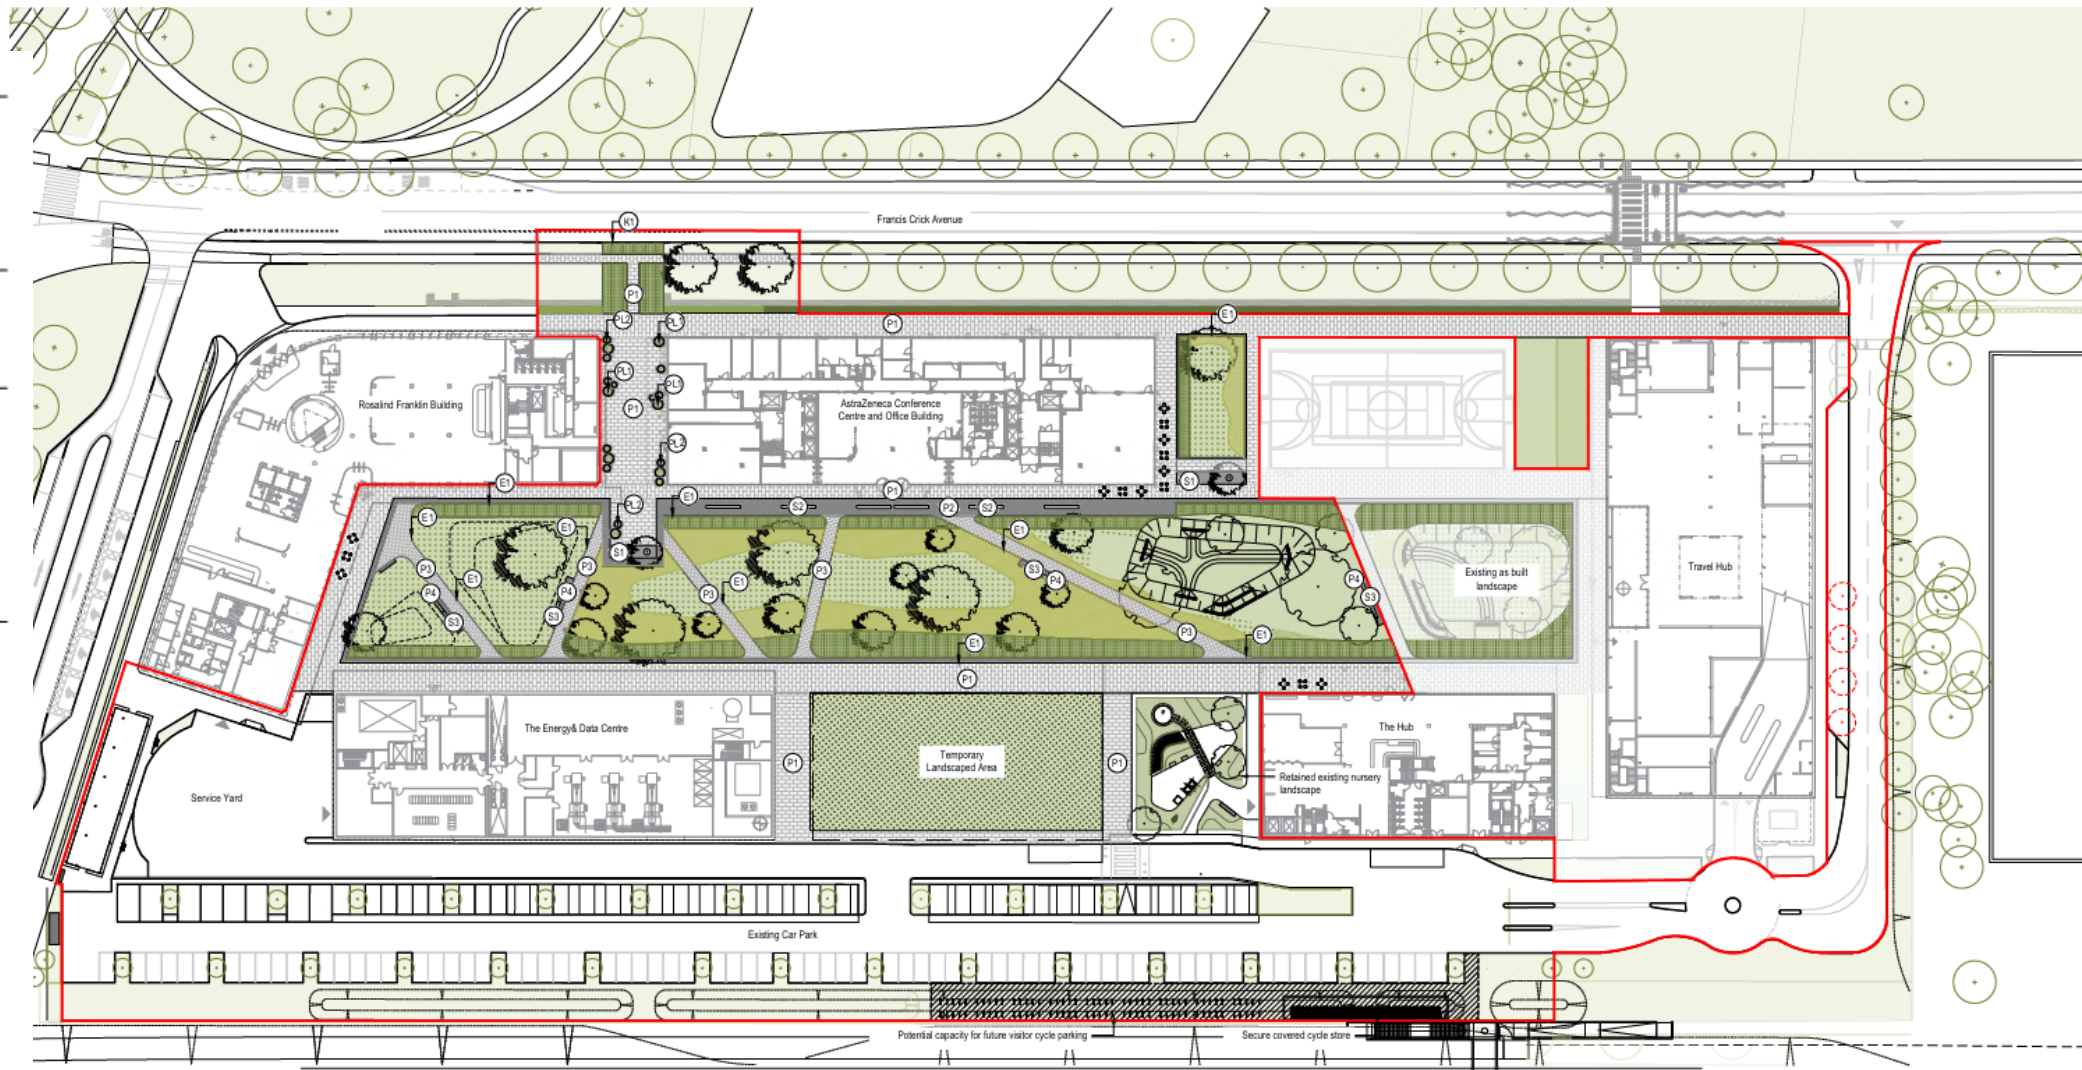

Elevation – North and South

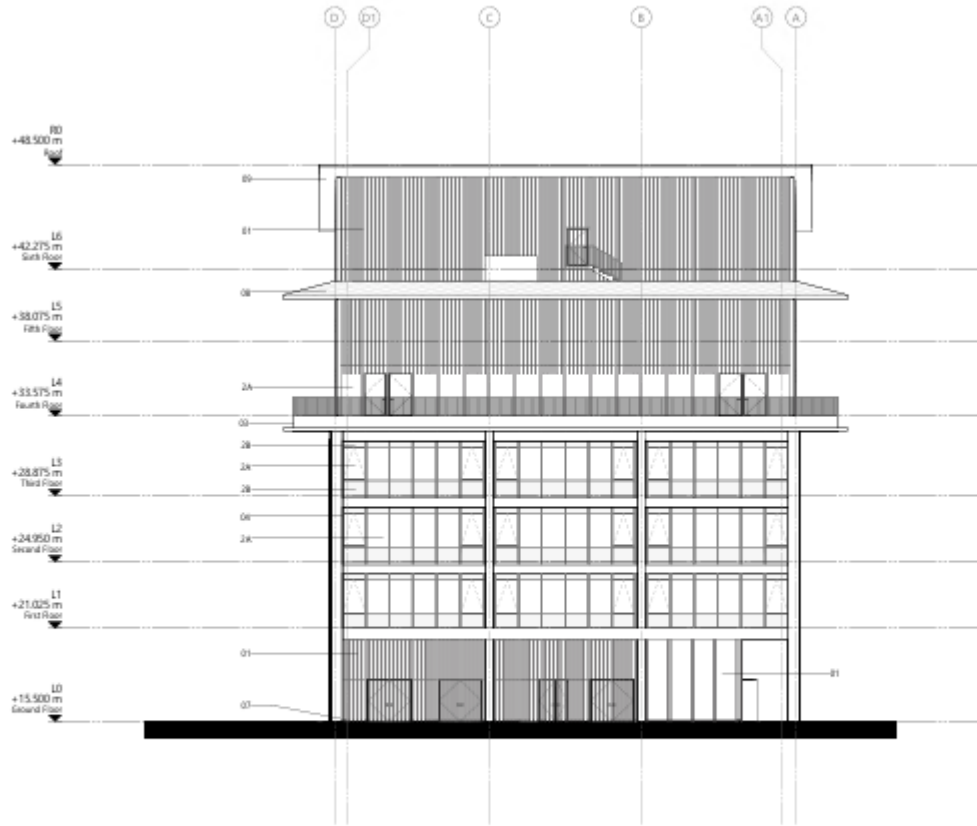


1 1:200
Proposed Elevation North

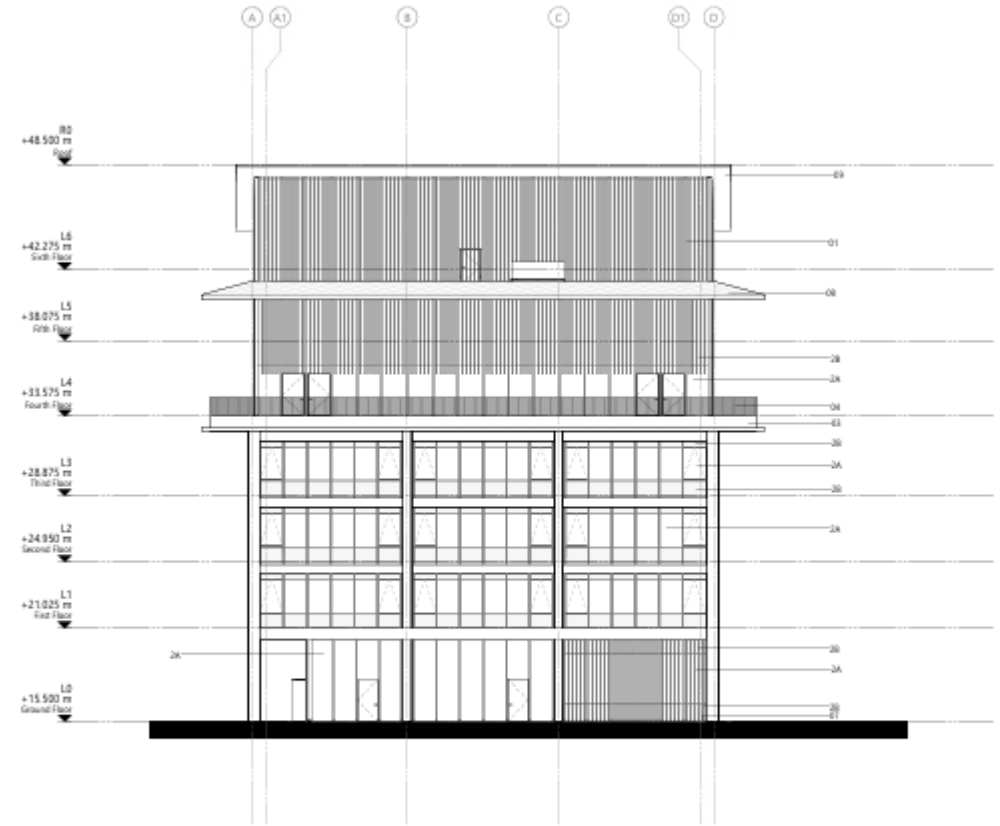

2 1:200
Proposed Elevation South

Elevation - East

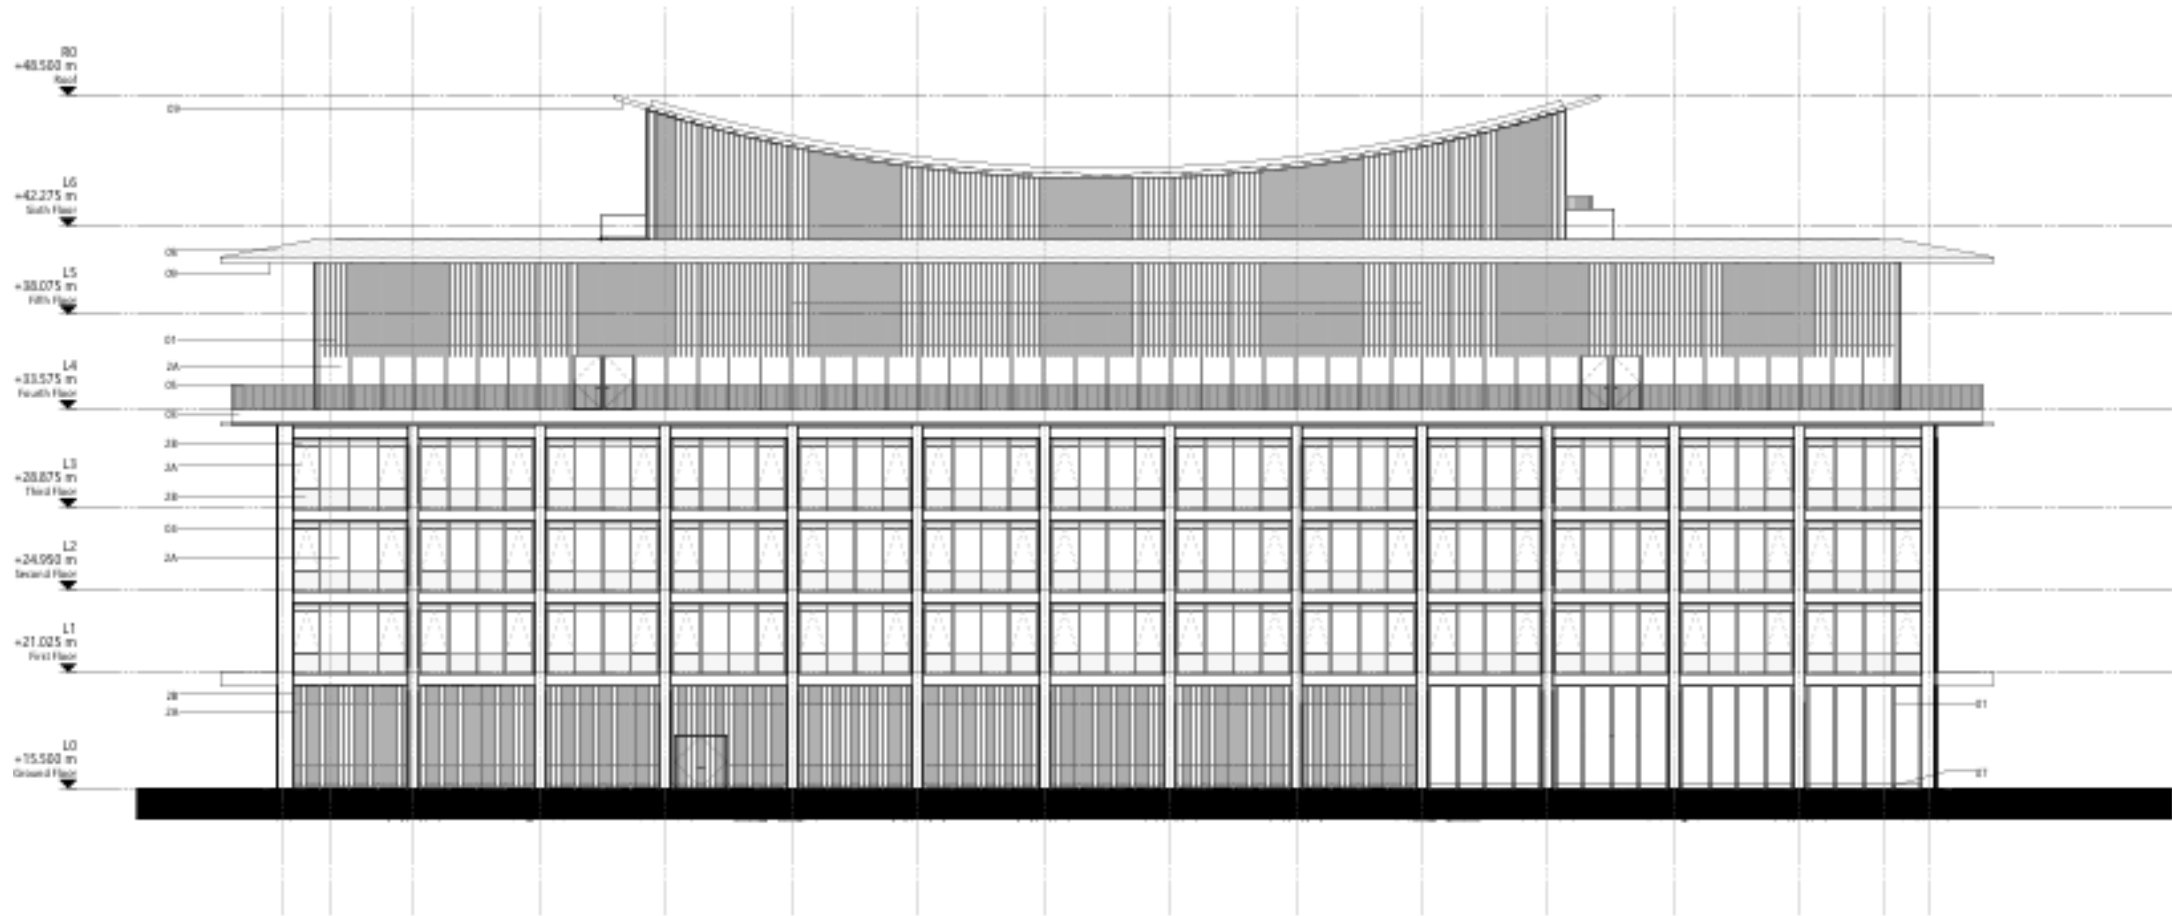

Elevation - West

