



DELEGATED
APPROVED

LOCATION PLAN
1:1250

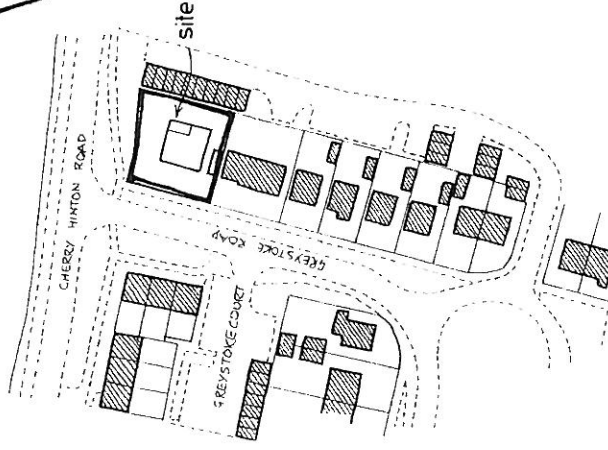


12/1/99

SITE PLAN
1:200

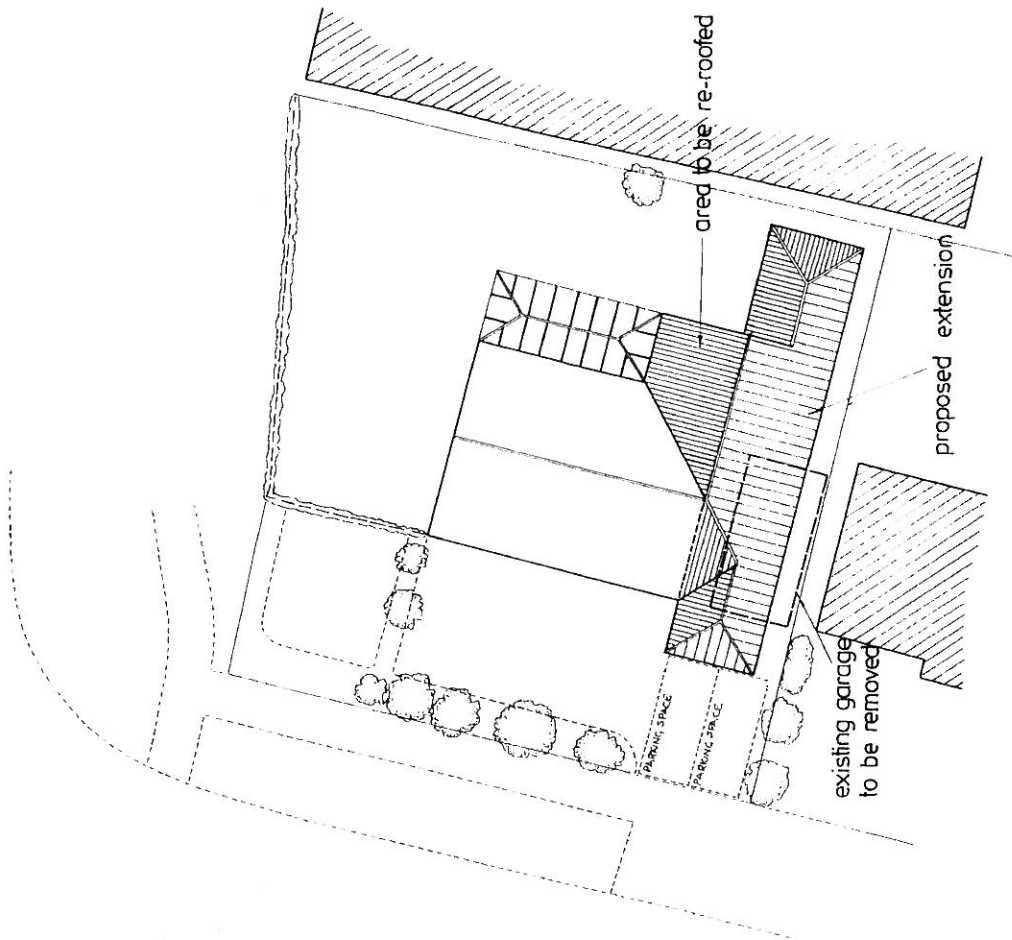

Project: Side Extension and Re-roofing
 Site: 1 Greystoke Road, Cambridge
 Client: Mrs. J. Hanlon
 Project Ref: RDP/CC/99/12

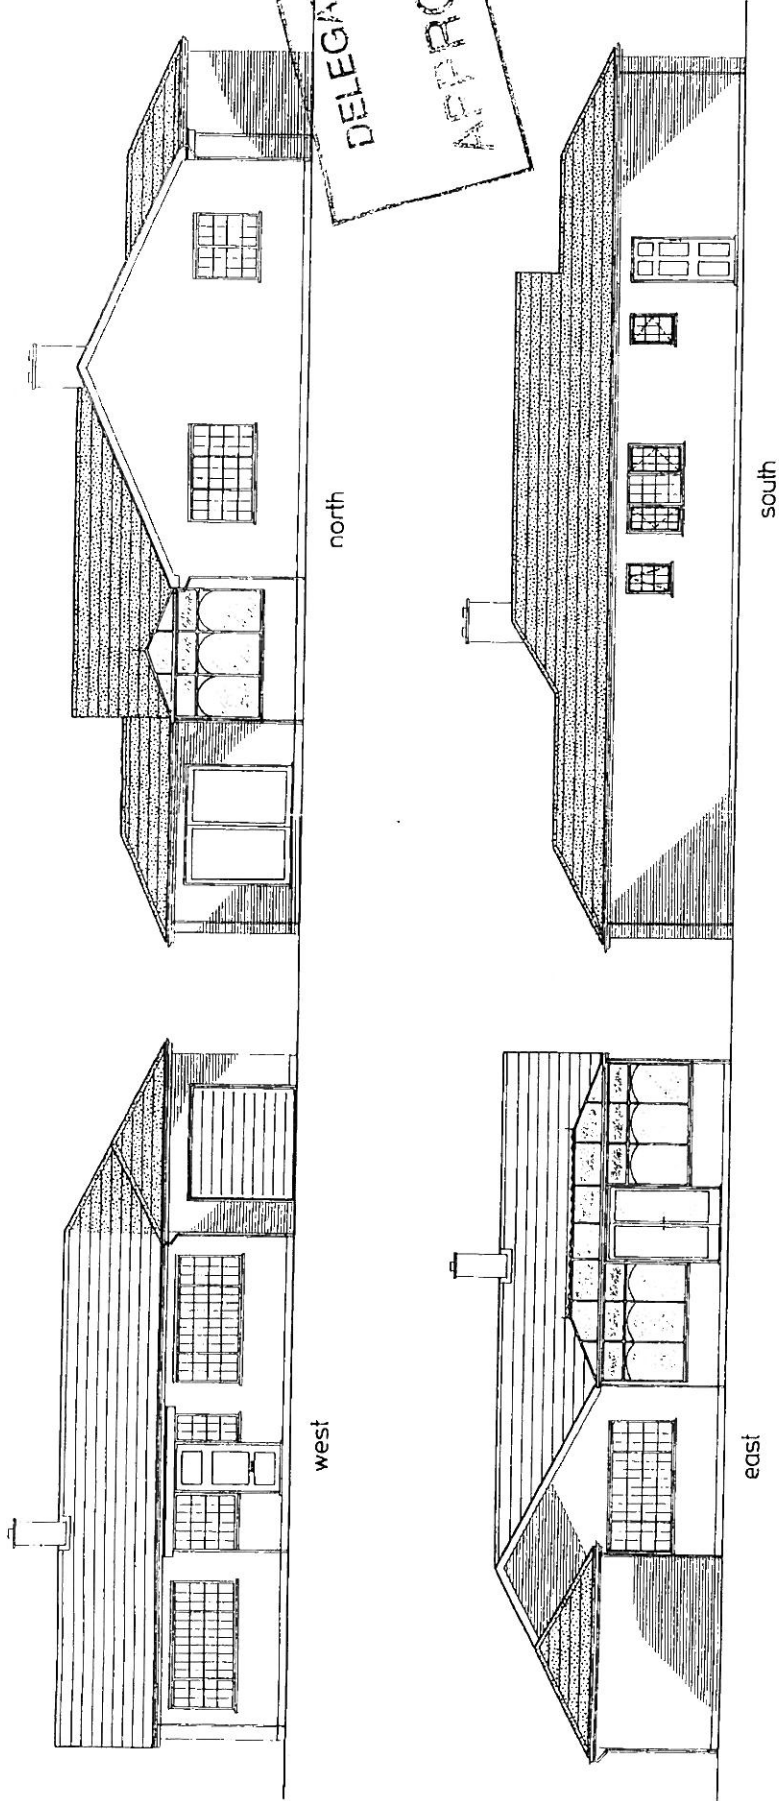


north

south

west

east

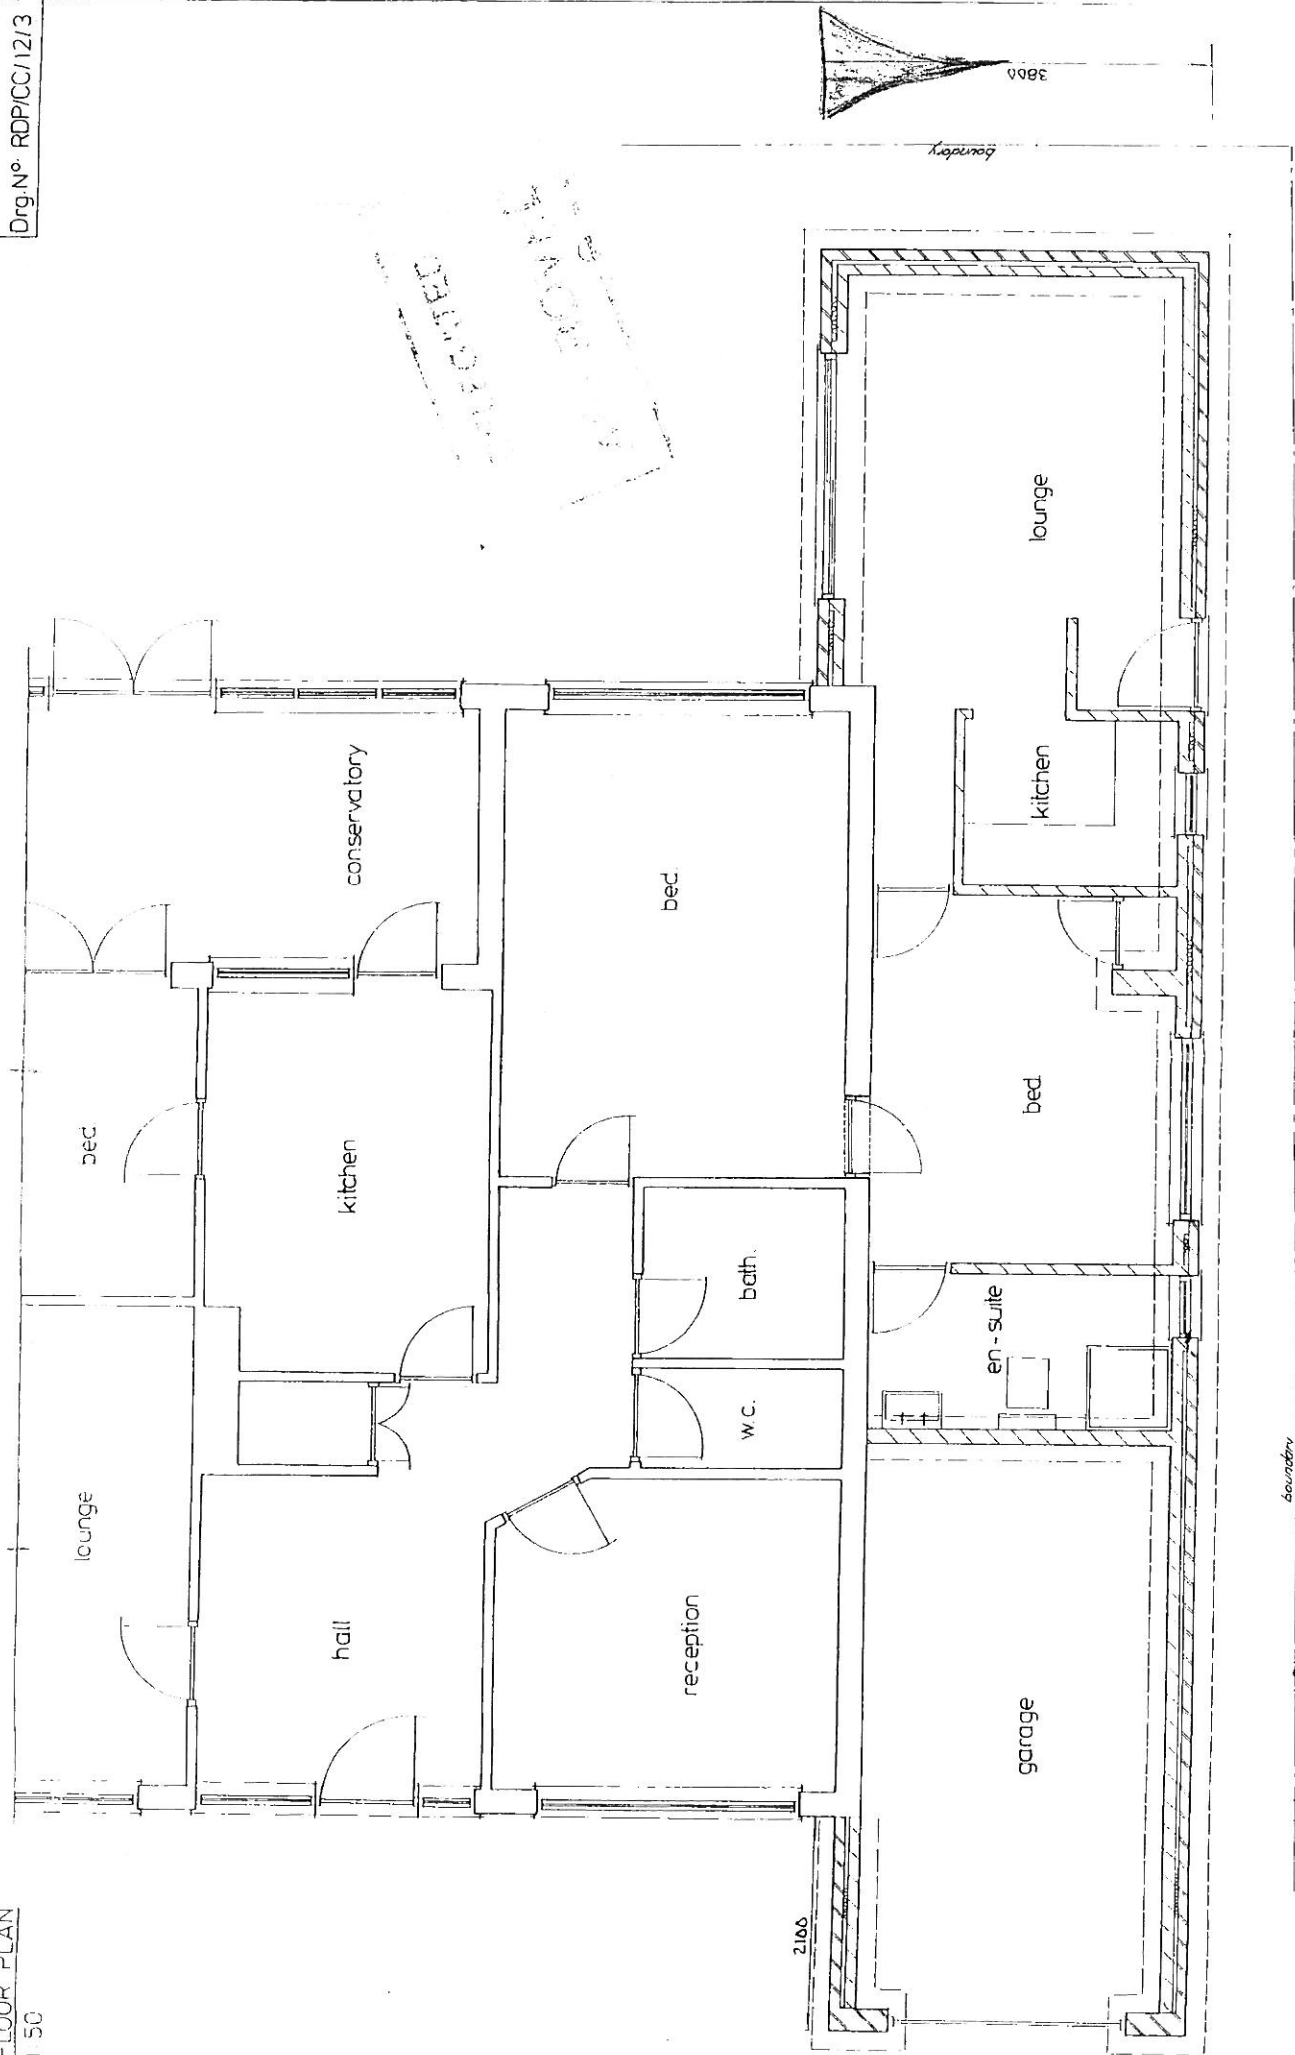

PROJECTIONS
RDP/CC/12/3

