



Scale 1:500
 0m 5m 10m 15m 20m

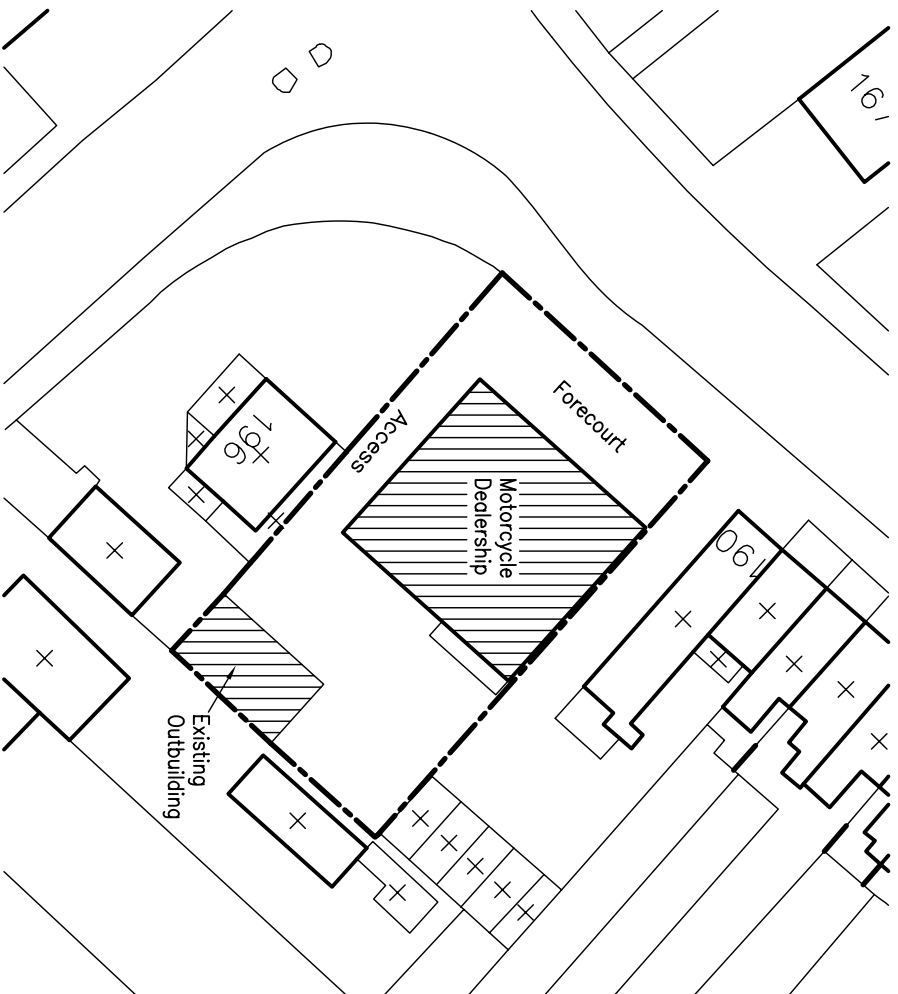

BLOCK PLAN
 SCALE 1:500

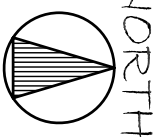

DRAWING ISSUE

- FEASIBILITY
- PLANNING
- BUILDING REGULATIONS
- CONSTRUCTION

SP

GOOD-DESIGN-ING Ltd

LITTON HOUSE,
 GLOBAL BUSINESS PARK,
 SAVILLE ROAD,
 PETERBOROUGH.
 PE3 7PR.

TEL 01733 843366
 E-MAIL

robert@good-design-ing.co.uk

PROJECT

Change of Use to
 192 Green End Road
 Cambridge

DRAWING

Block Plan

Scale 1:500 @ A4 size

drawing number :
 11350-04