

MAJOR APPLICATIONS

17/0172/FUL 34-36 Madingley Road

Site Location Plan

Page 2



Proposed Site Plan



Proposed Plans


Page 4

BASEMENT PLAN 1:100



Proposed basement

Block A

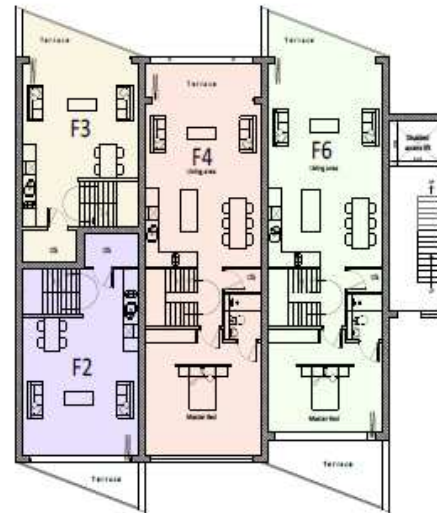


Block B




Proposed upper ground floor

Proposed Plans

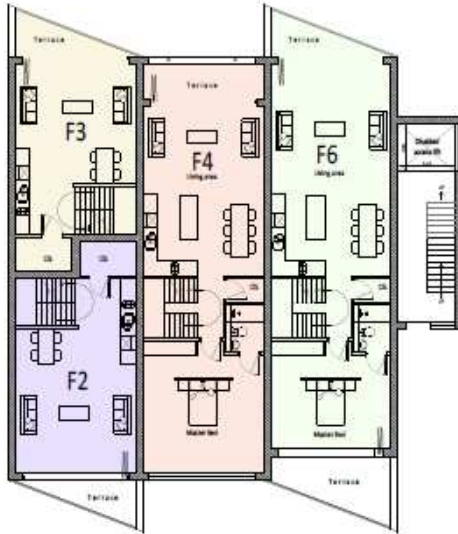

Proposed first floor plans

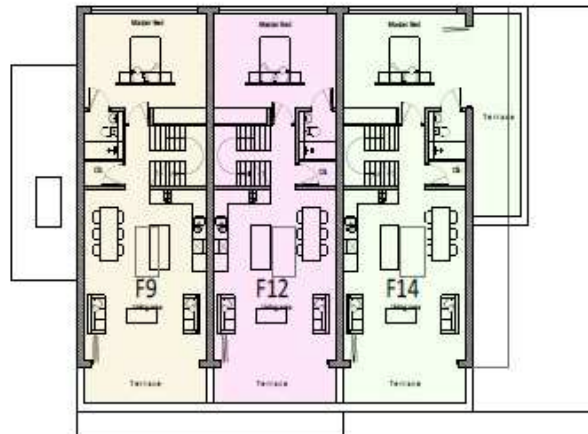


Proposed second floor plans

Proposed Elevations

Page 6



FRONT ELEVATION 1:100

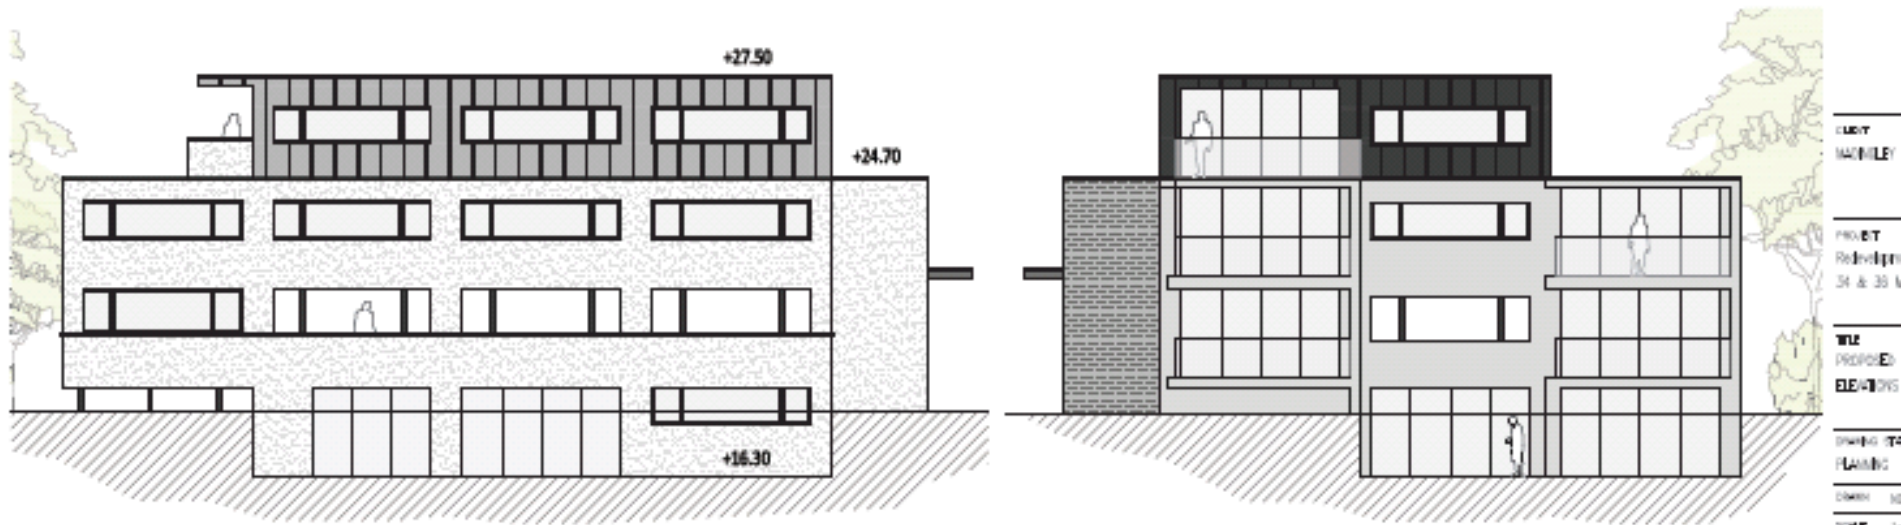



REAR ELEVATION 1:100

CLIENT	MARBLEY
PROJECT	Redevelopment of 34 & 35 A
TYPE	PROPOSED ELEVATIONS
DRAWING SET	PLANNING
OWNER	30
SCALE	1:1
DATE	24
FILE NAME	11


Proposed Side Elevations



SIDE ELEVATION 1:100

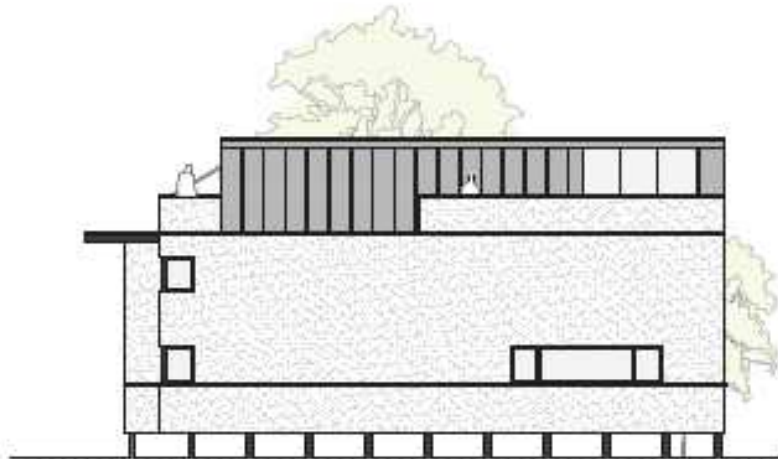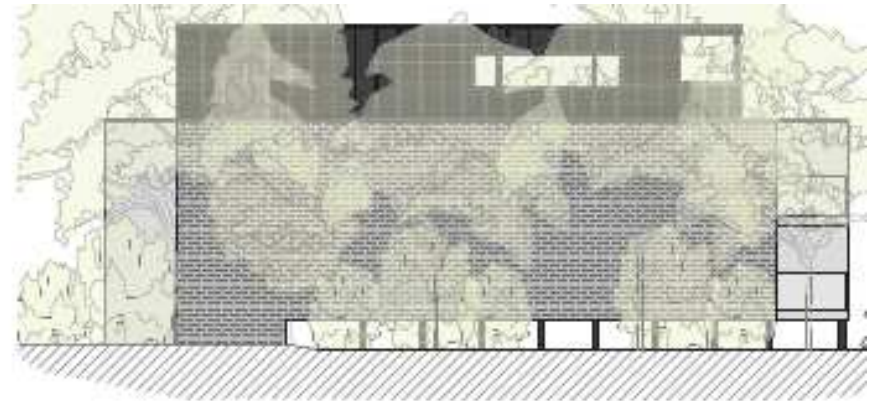


SIDE ELEVATION 1:100

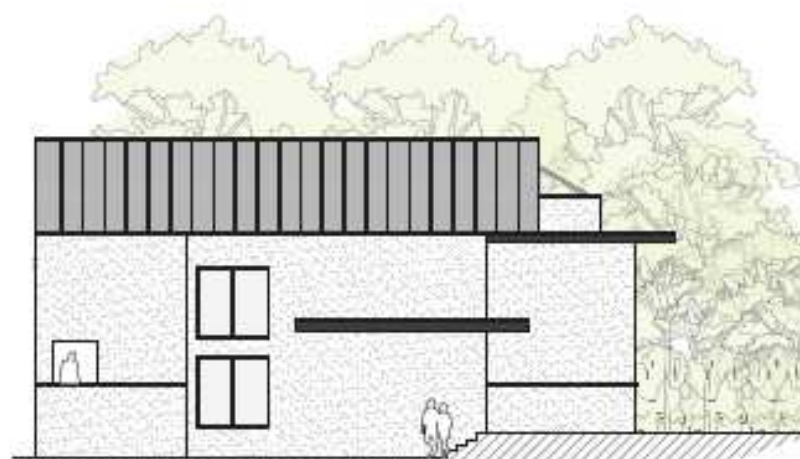

ARCHIT	DATE
SCALE	1:100
PROJECT	REDEVELOPMENT OF 34 & 35 MADISON
WALL	PROPOSED
ELEVATIONS	1
DATE	10/10/10
DESIGN	10/10/10
SCALE	1:100
DATE	10/10/10
FOR	10/10/10

Sections and Street Elevation

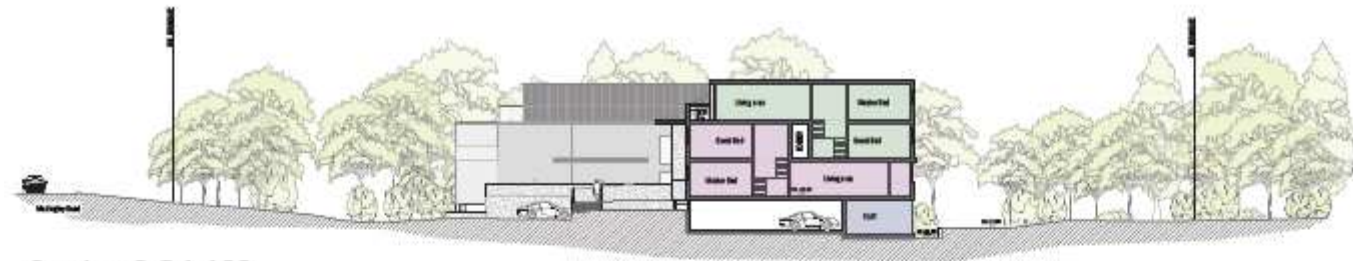

Section C-C 1:100



Section D-D 1:100




Street Elevation


MINOR APPLICATIONS

17/0381/FUL 71 Greville Road




Site Location Plan

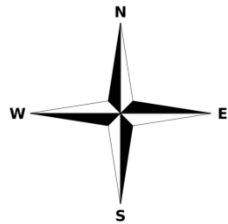


Proposed site plan

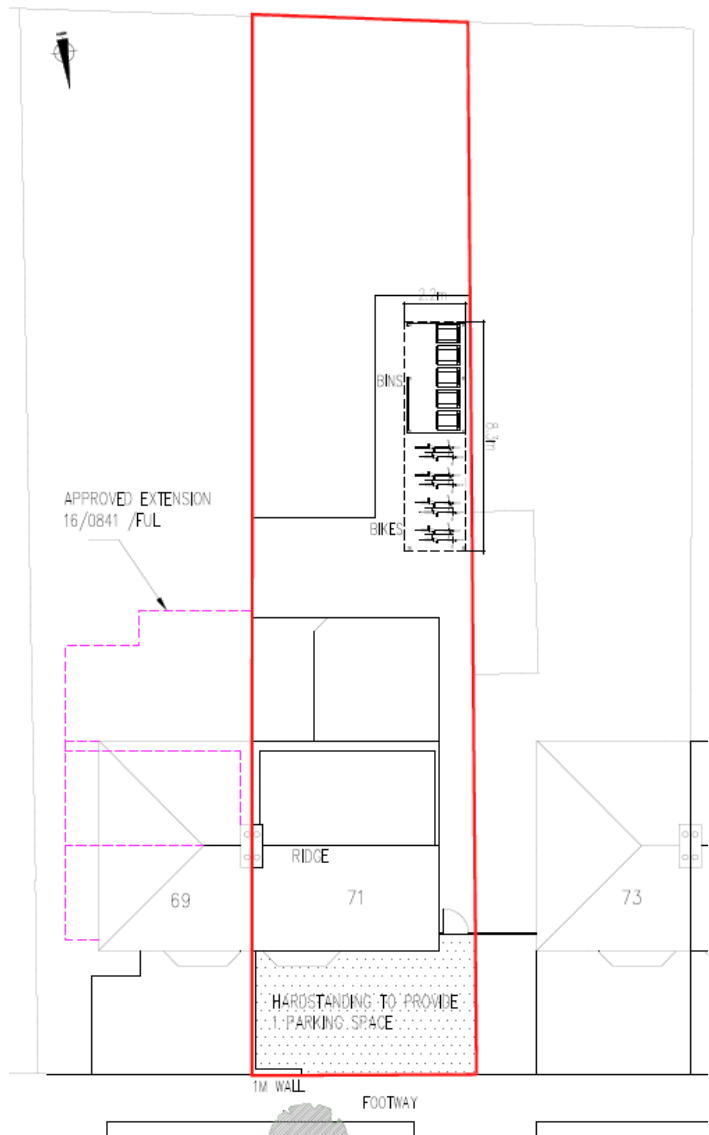

Page 12

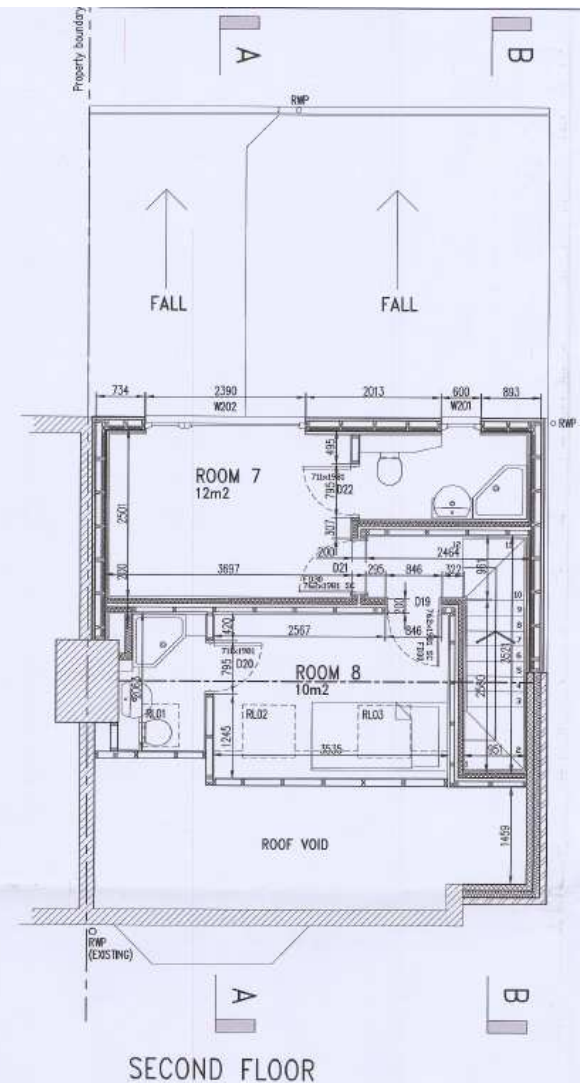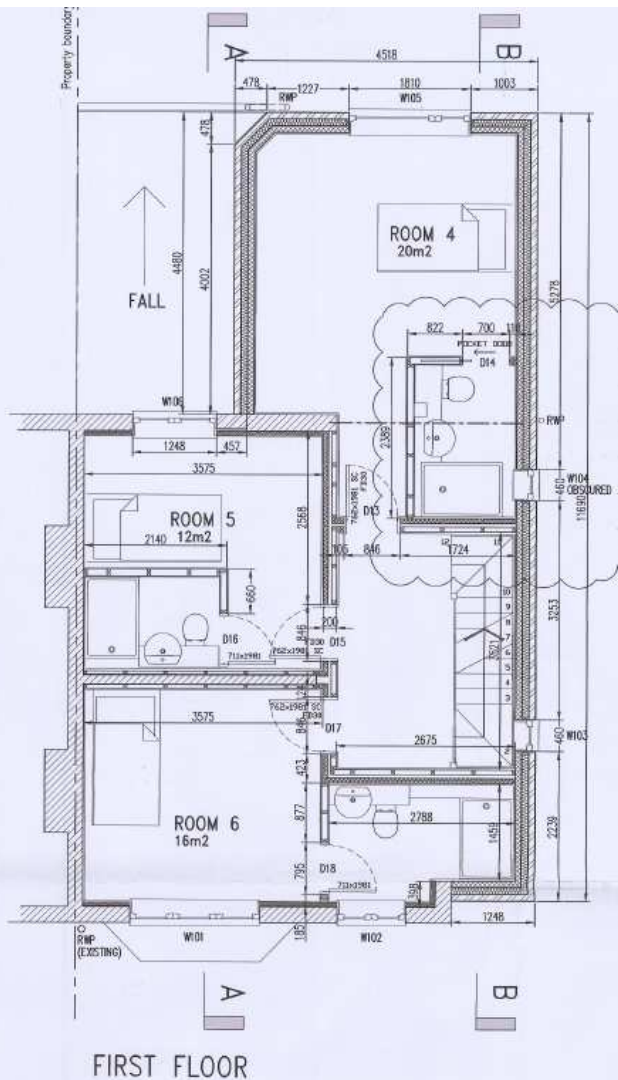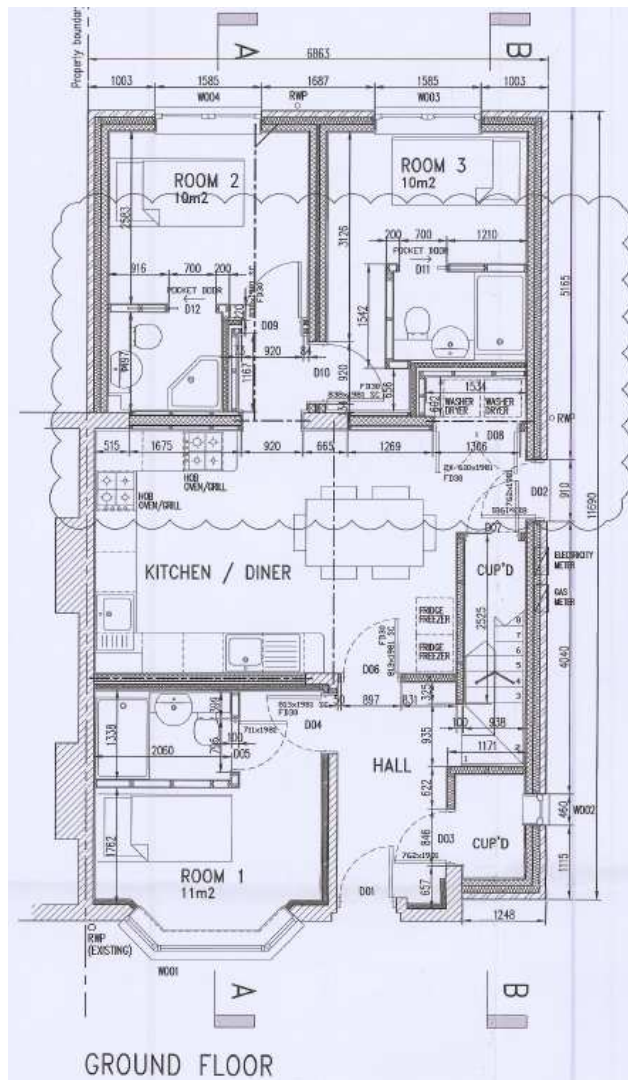


Proposed elevations

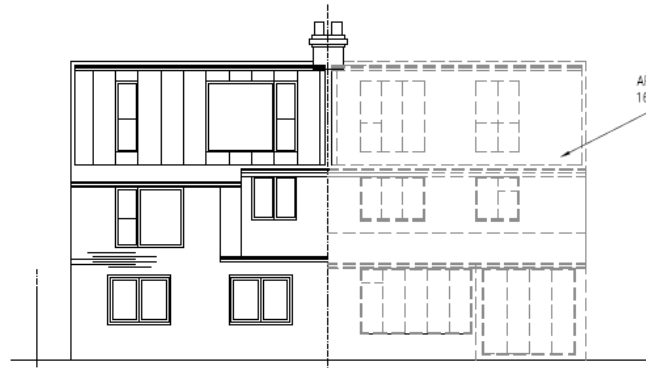


REAR ELEVATION

No.69

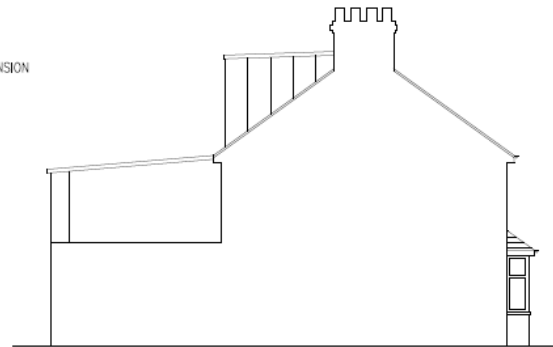

SIDE ELEVATION (PARTY WALL SECTION)

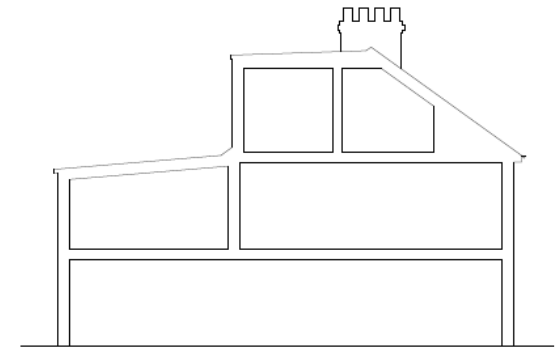


SECTION A - A




No.69

FRONT ELEVATION

PROPOSED SIDE EXTENSION

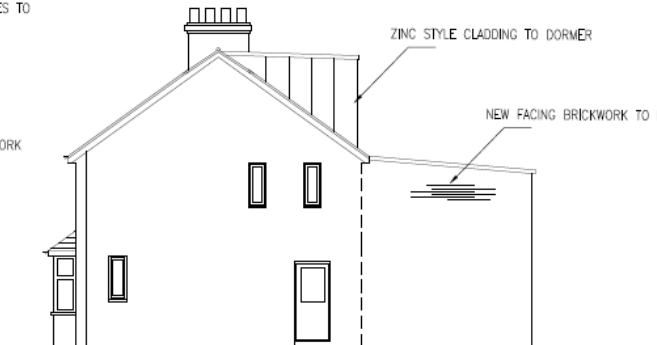


SIDE ELEVATION


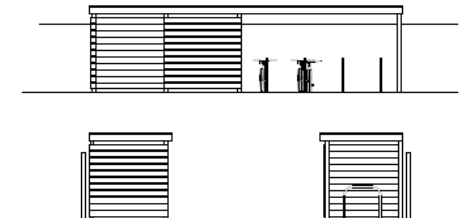


BIN STORE ELEVATIONS

17/0382/FUL 11 Lichfield Road Site Location Plan

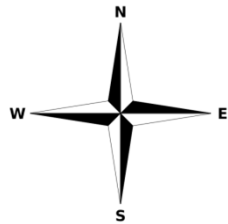


Proposed Site Plan and Floorplan of Main House

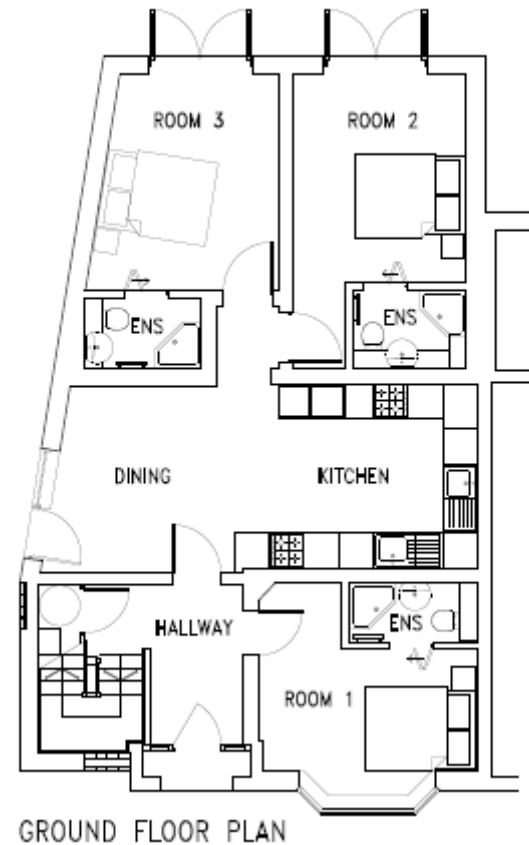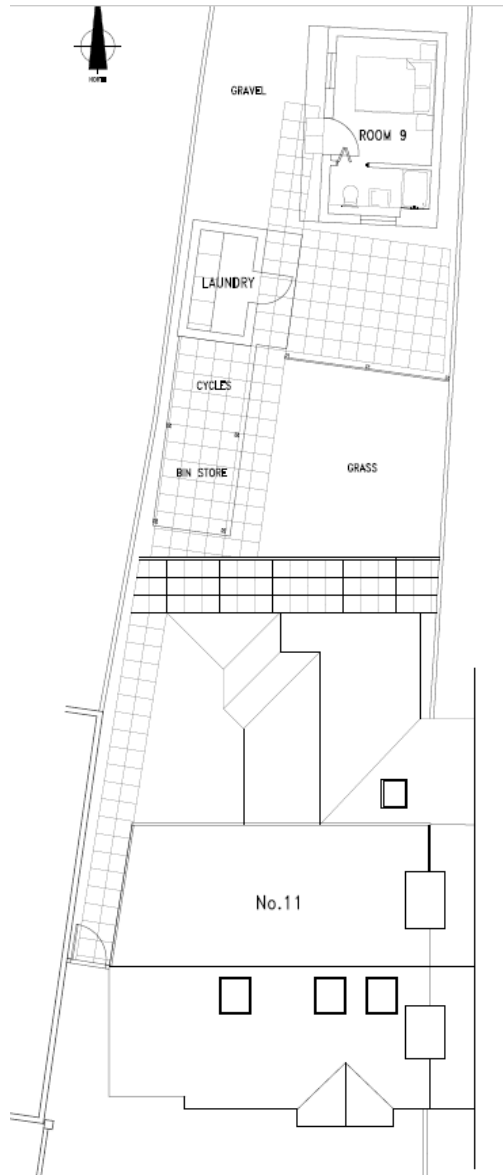


Plans of Outbuilding

Page 16

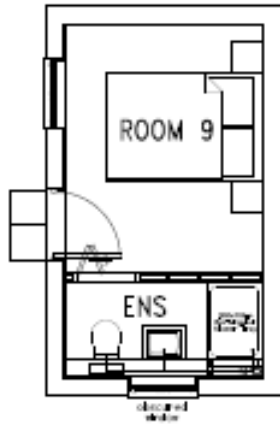

FLOOR PLAN

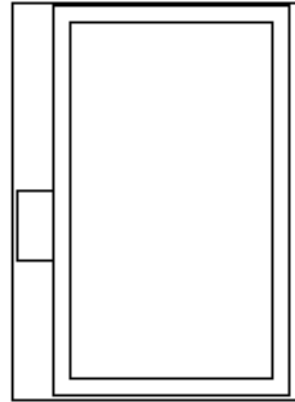


ROOF PLAN

OUTBUILDING




SIDE ELEVATION

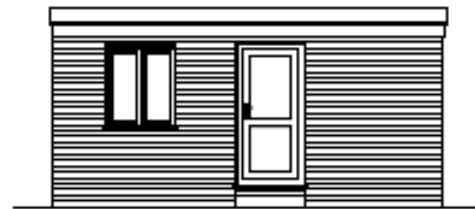

FRONT ELEVATION





SIDE ELEVATION

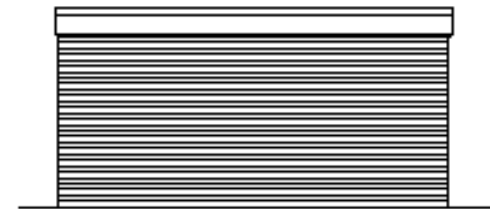


REAR ELEVATION


17/0743/S73 Land adjacent to 1 Campbell Street Site Location Plan

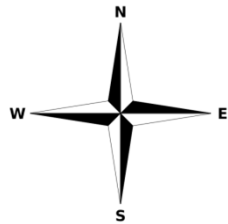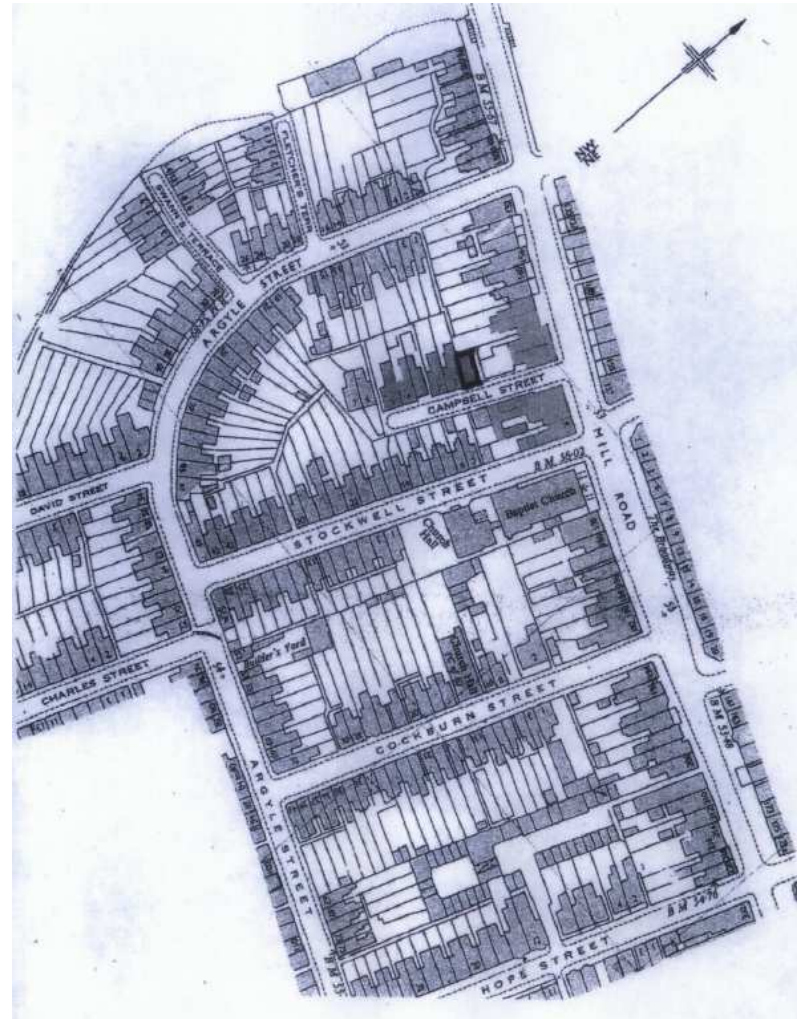

Elevations

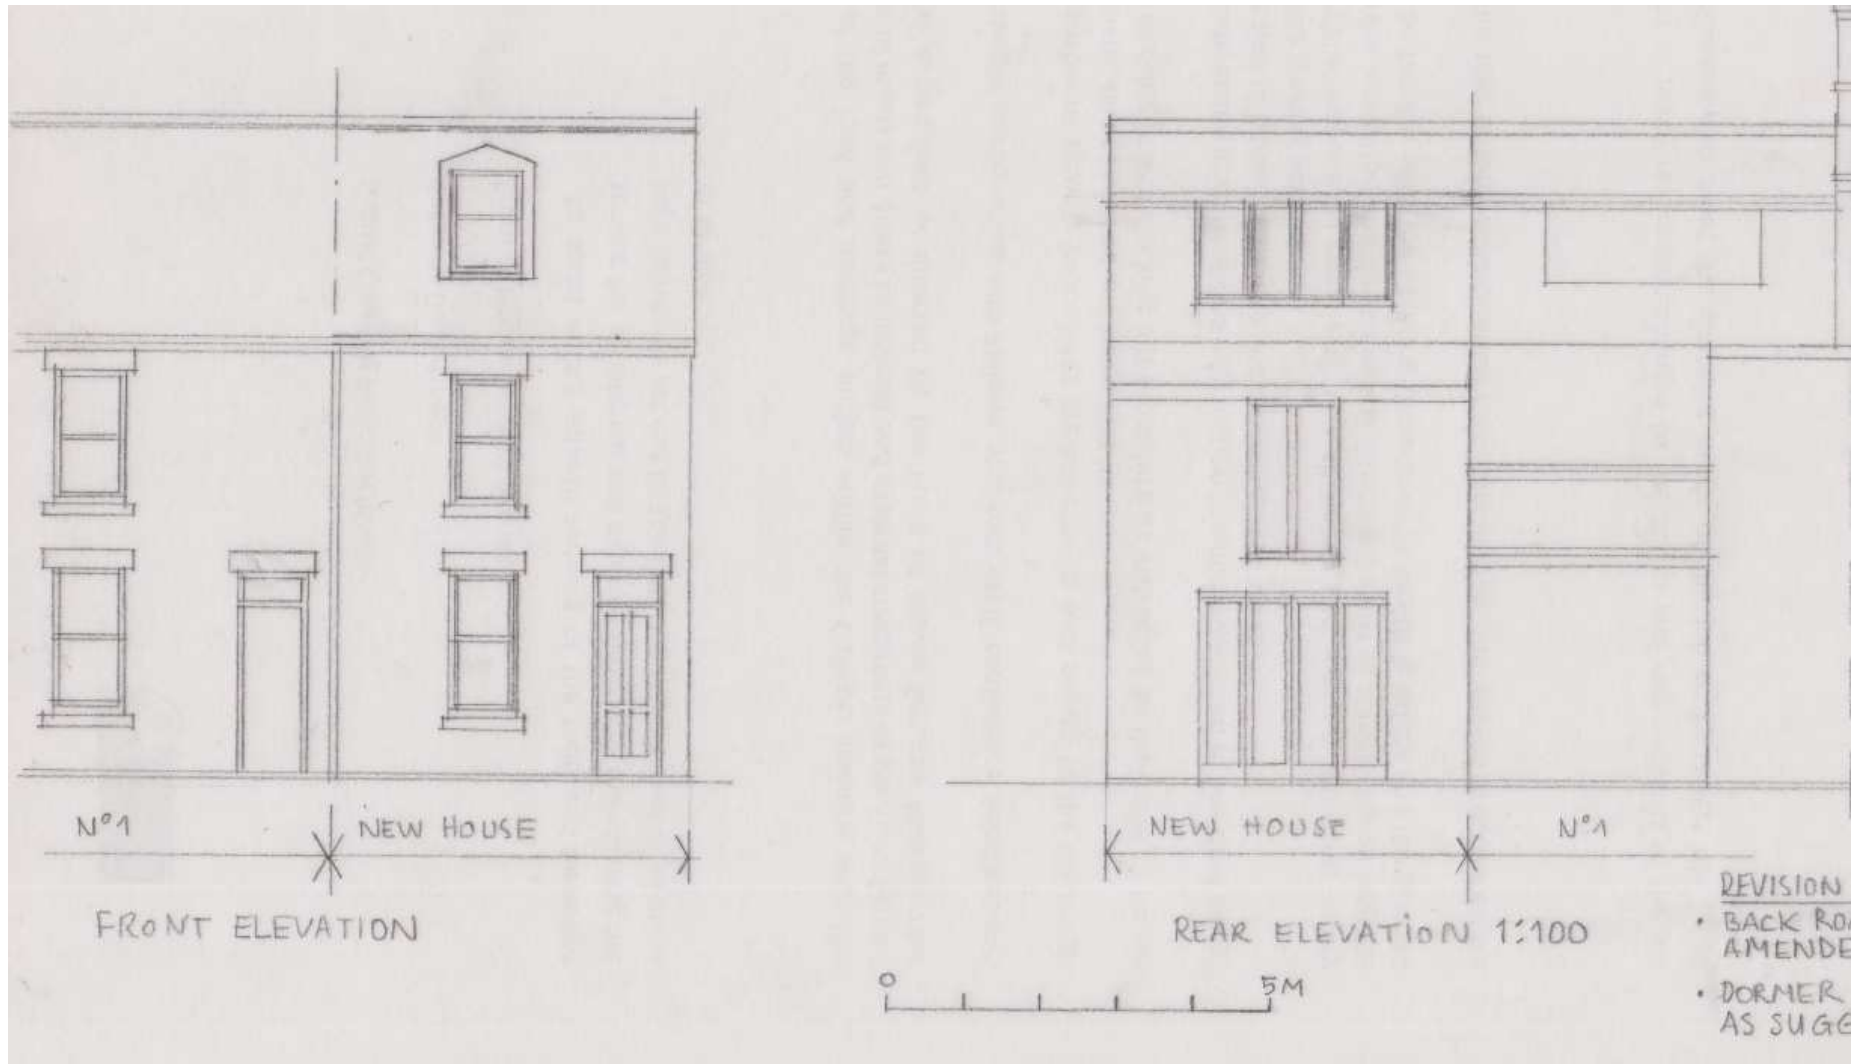


Floorplan and Section

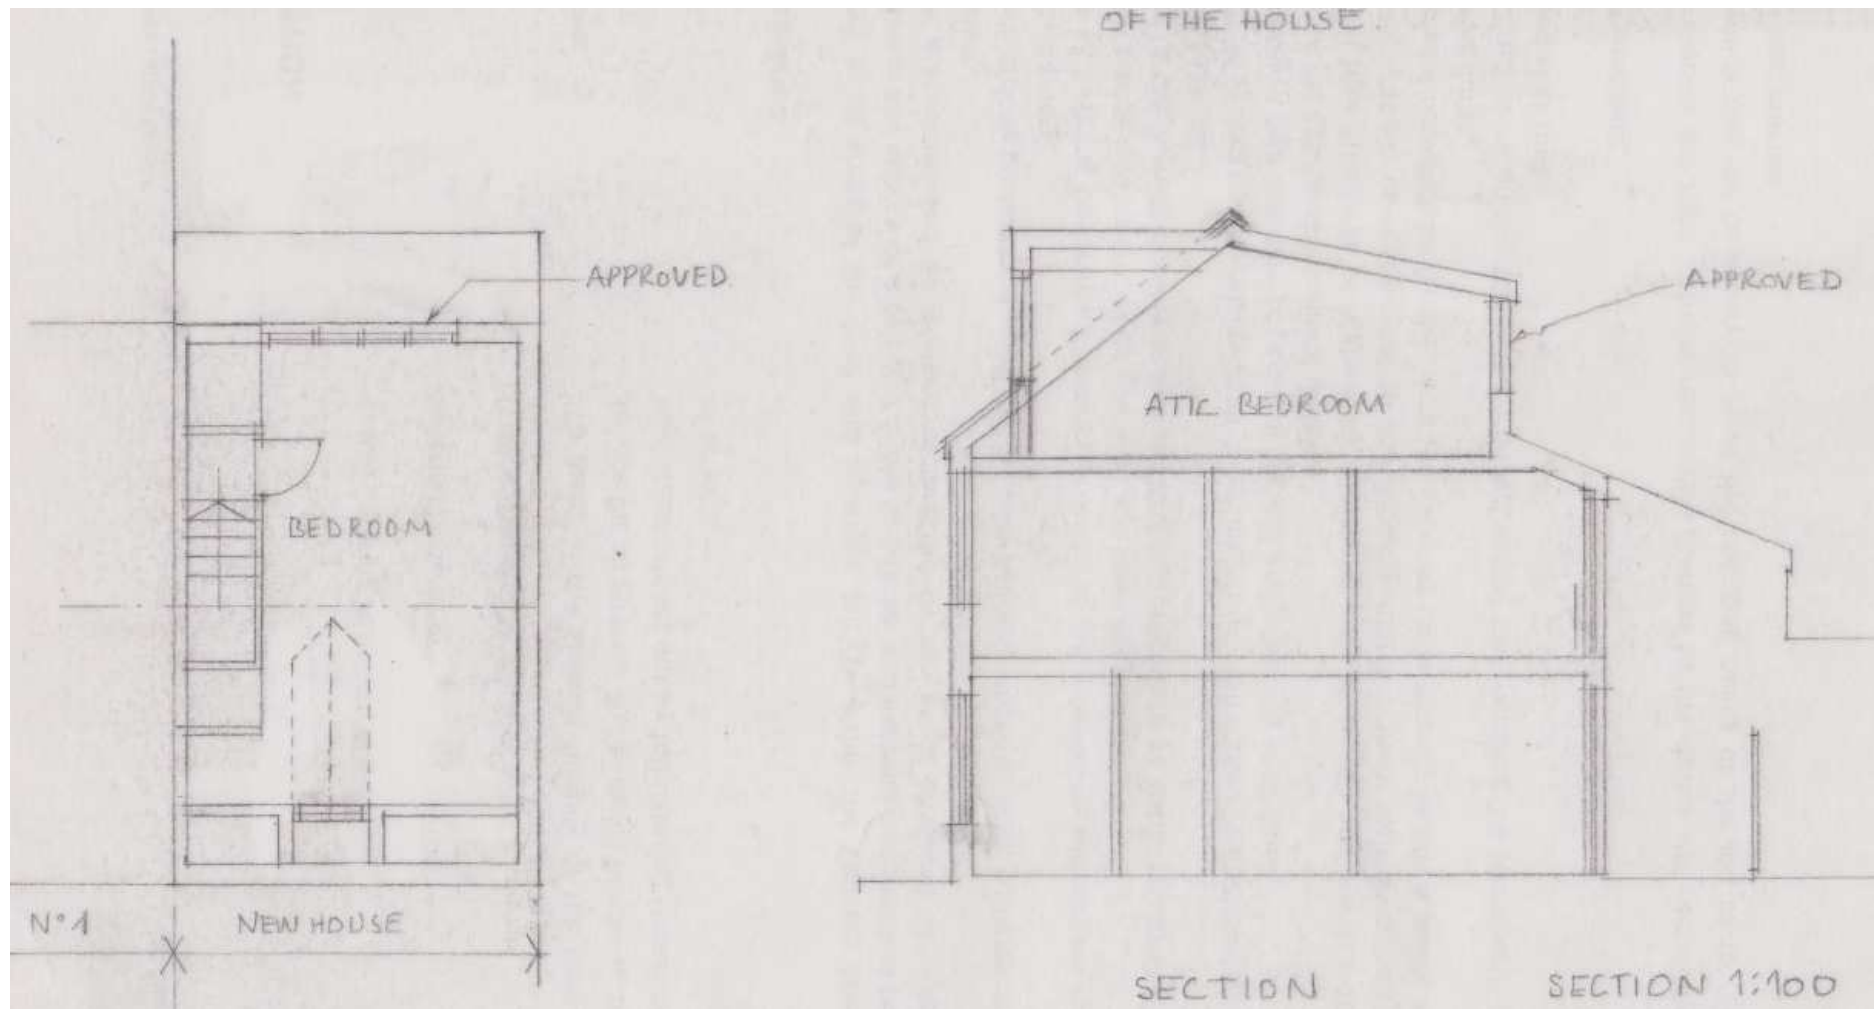

17/0478/FUL 1 Vinery Way

Site Location Plan

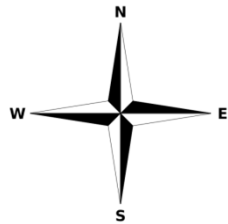

Page 21



Front and Rear Elevations



FRONT (EAST) ELEVATION, WITH NO 174 OUTLINE BEHIND




REAR (WEST) ELEVATION. WITH NO 174 OUTLINE

Side Elevation




17/0155/FUL 9 Maitland Avenue


Site Location Plan

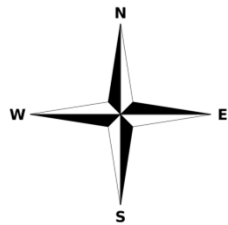

Proposed Plans

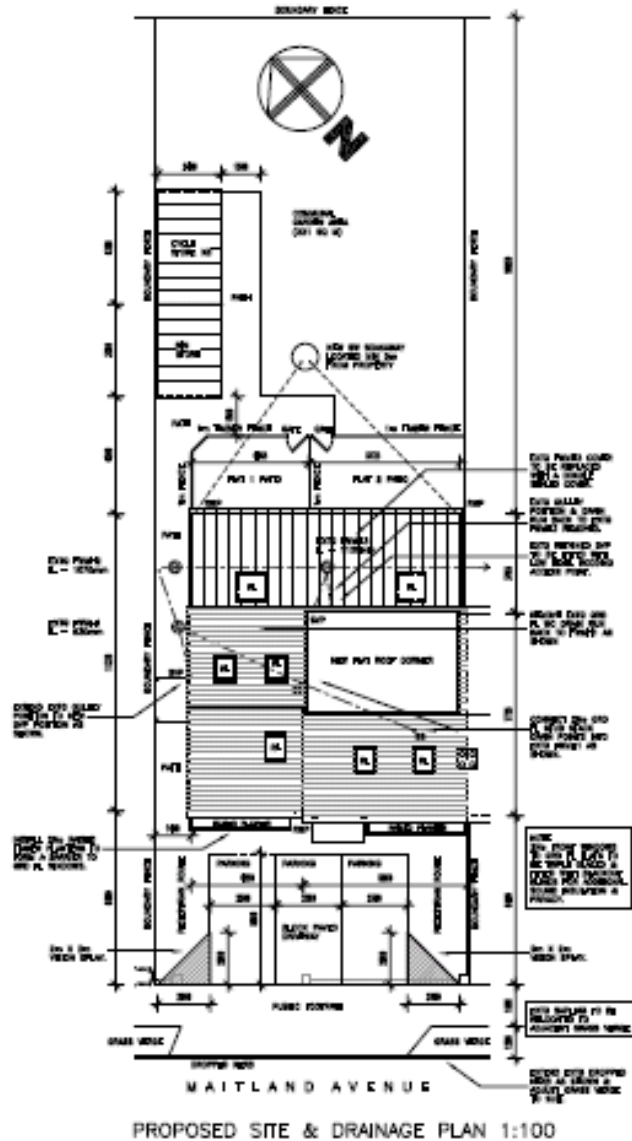


Site Plan

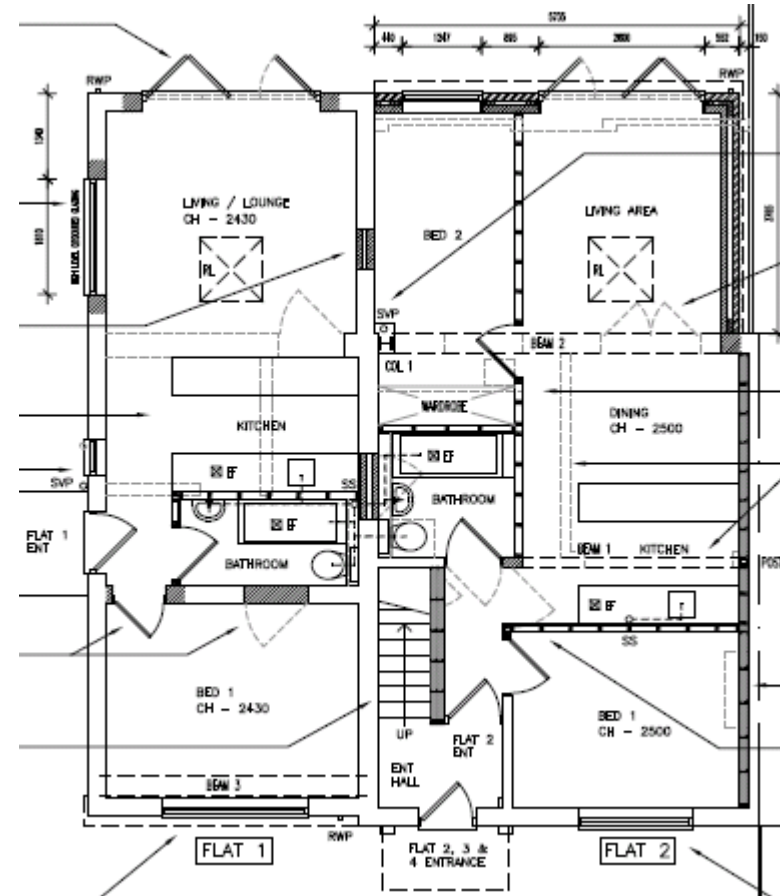


Ground Floor Plan

Proposed Plans

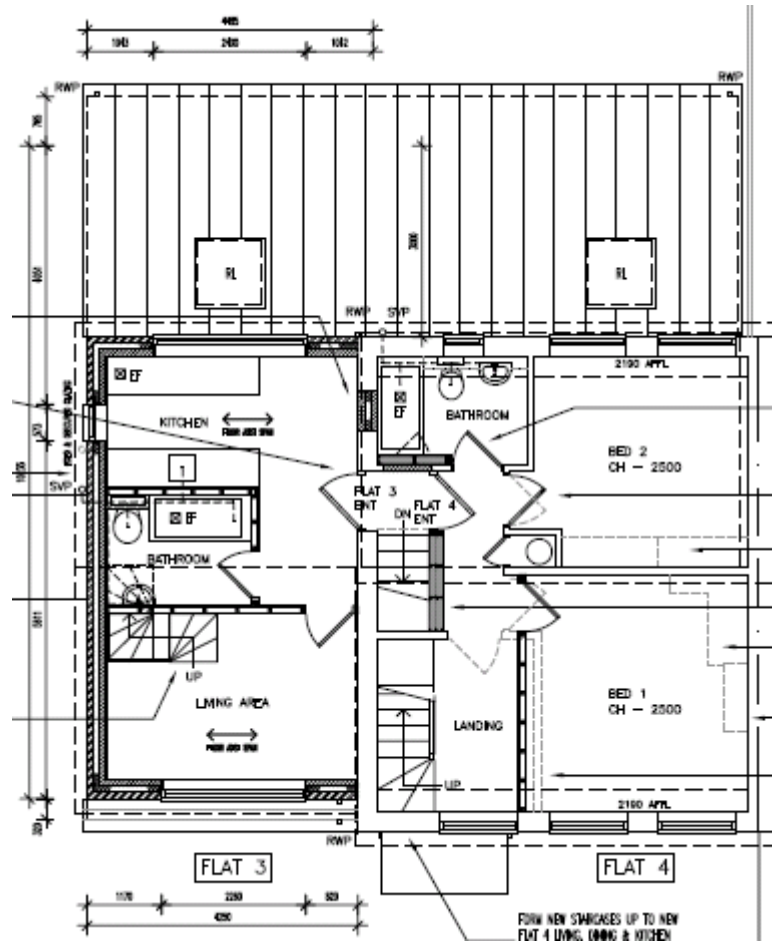


Proposed First Floor

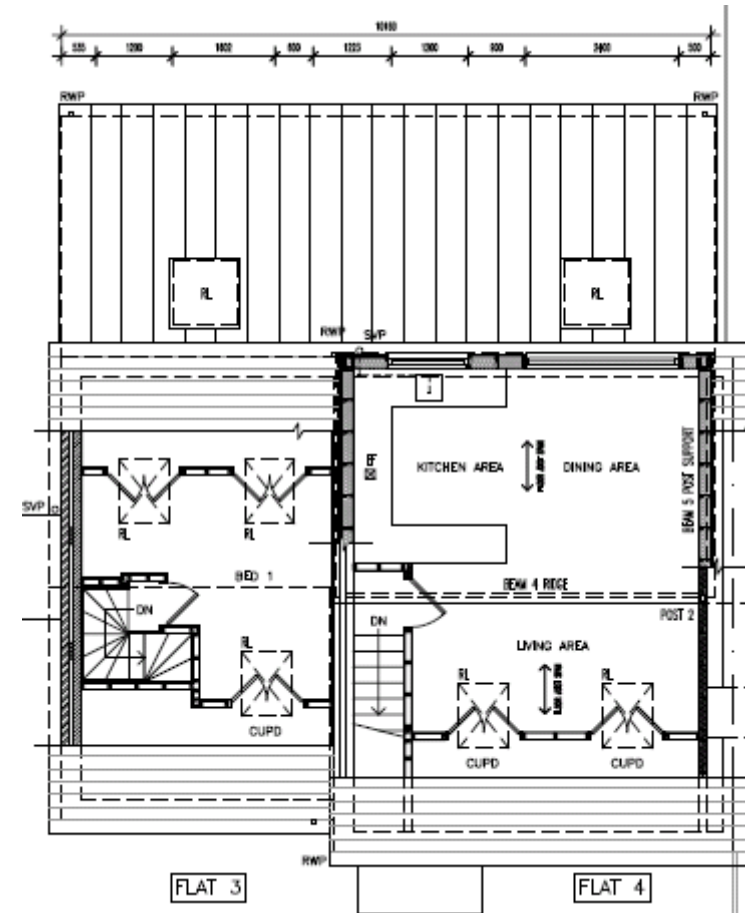


Proposed Second Floor

Proposed Elevations

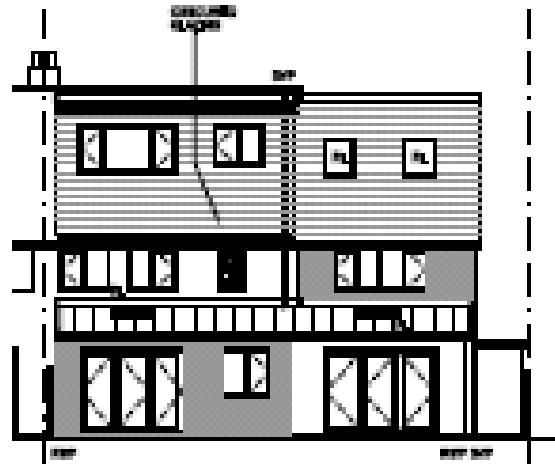


PROPOSED NE ELEVATION 1:100

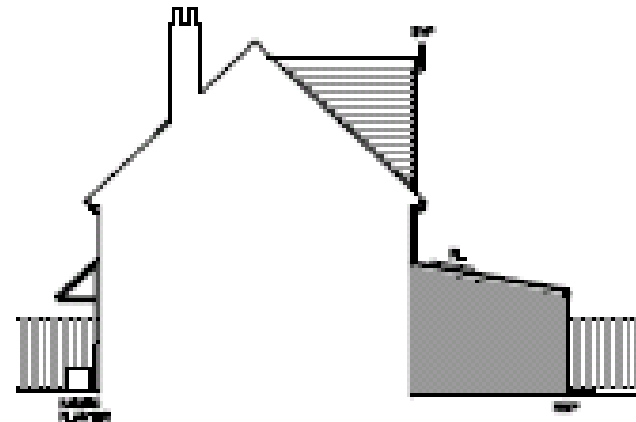

PROPOSED SE ELEVATION 1:100





PROPOSED SW ELEVATION 1:100

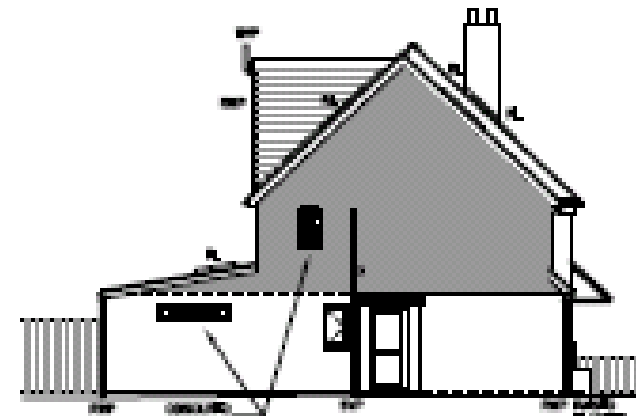


PROPOSED NW ELEVATION 1:100

17/0606/FUL 1 Sunnyside Site Location Plan

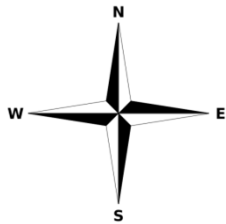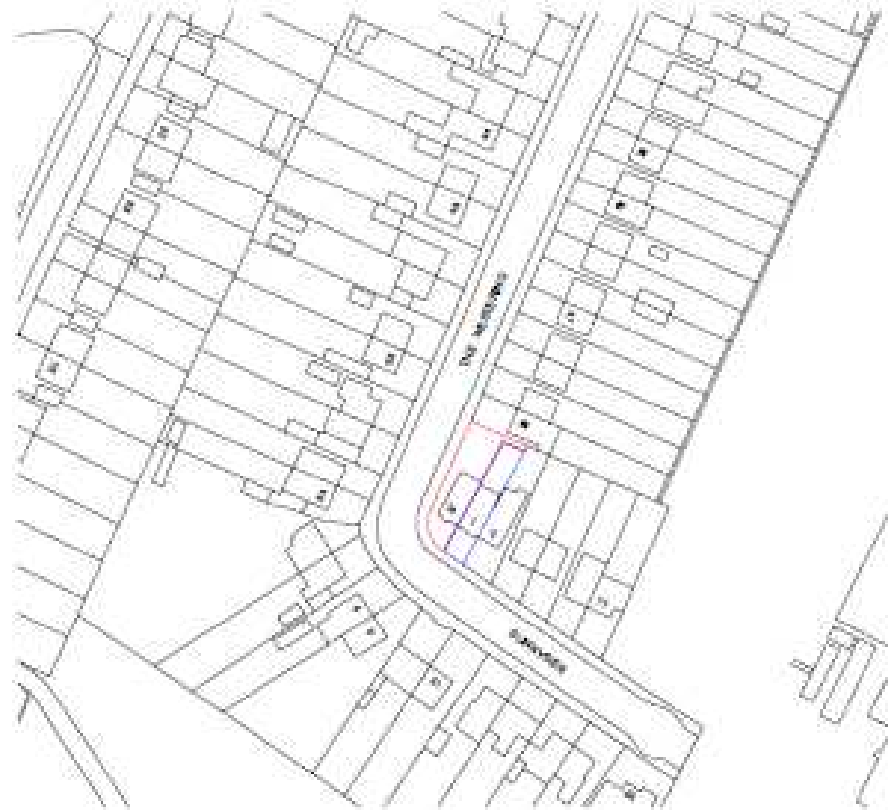

Proposed Site Plan

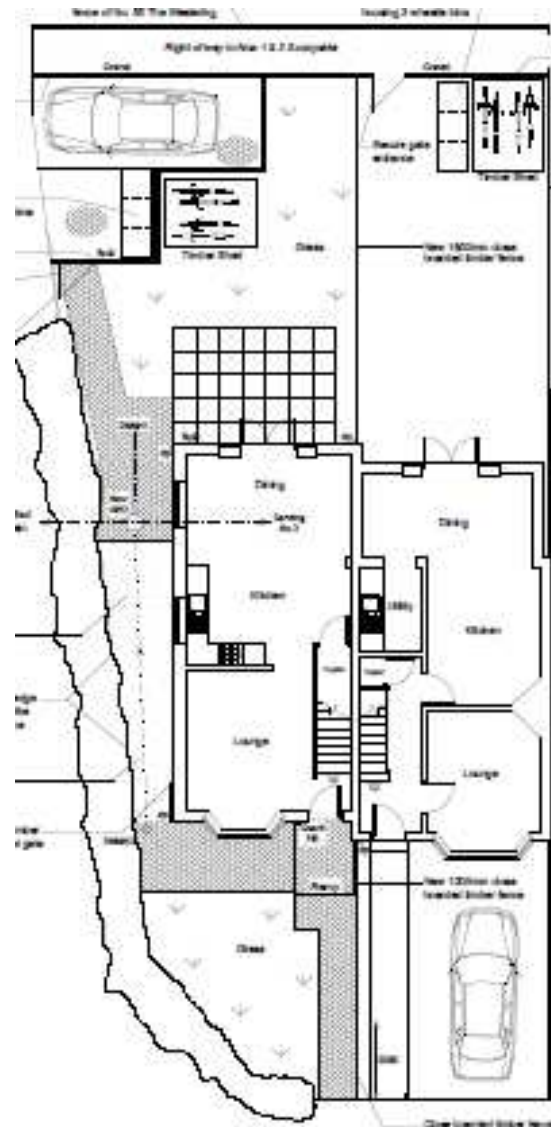


Proposed Plans and Elevations


Page 30



Proposed ground floor

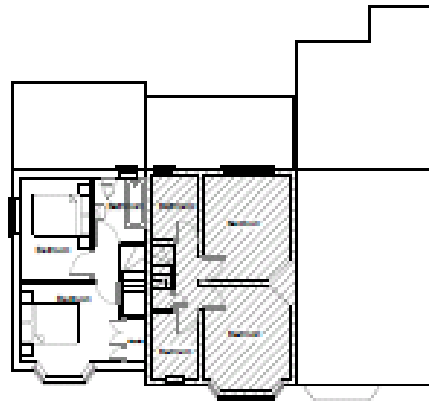


Proposed first floor

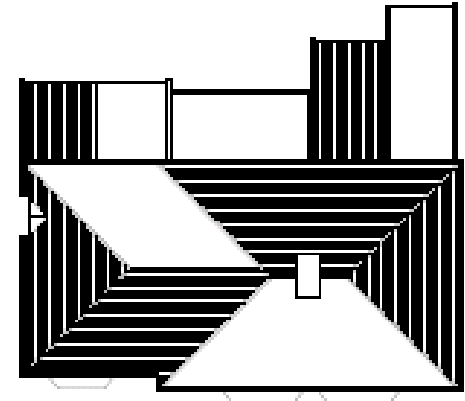

Proposed roof plan



Proposed rear elevation

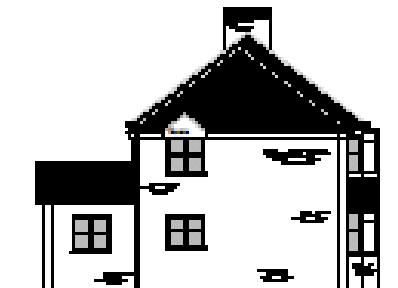


Proposed side elevation




Proposed front elevation

17/0757/FUL 24 St Philips Road Site Location Plan

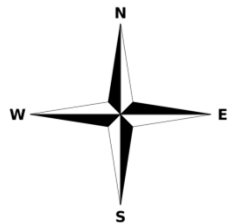

Proposed site plan

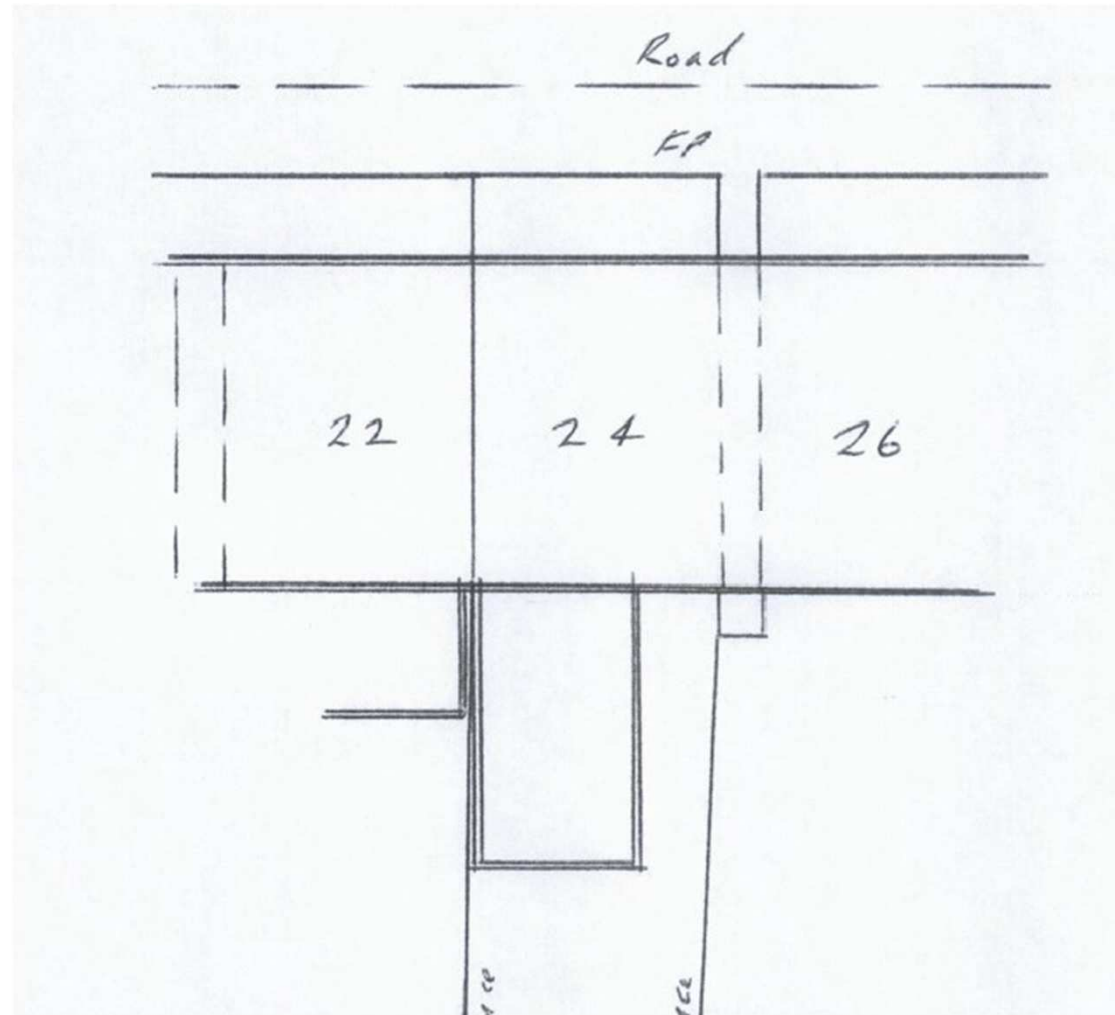

Proposed elevations



Proposed floor plans

