
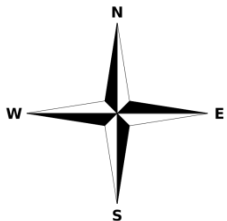


MINOR APPLICATIONS

18/0560/FUL – 1 Redfern Close

Site Location Plan

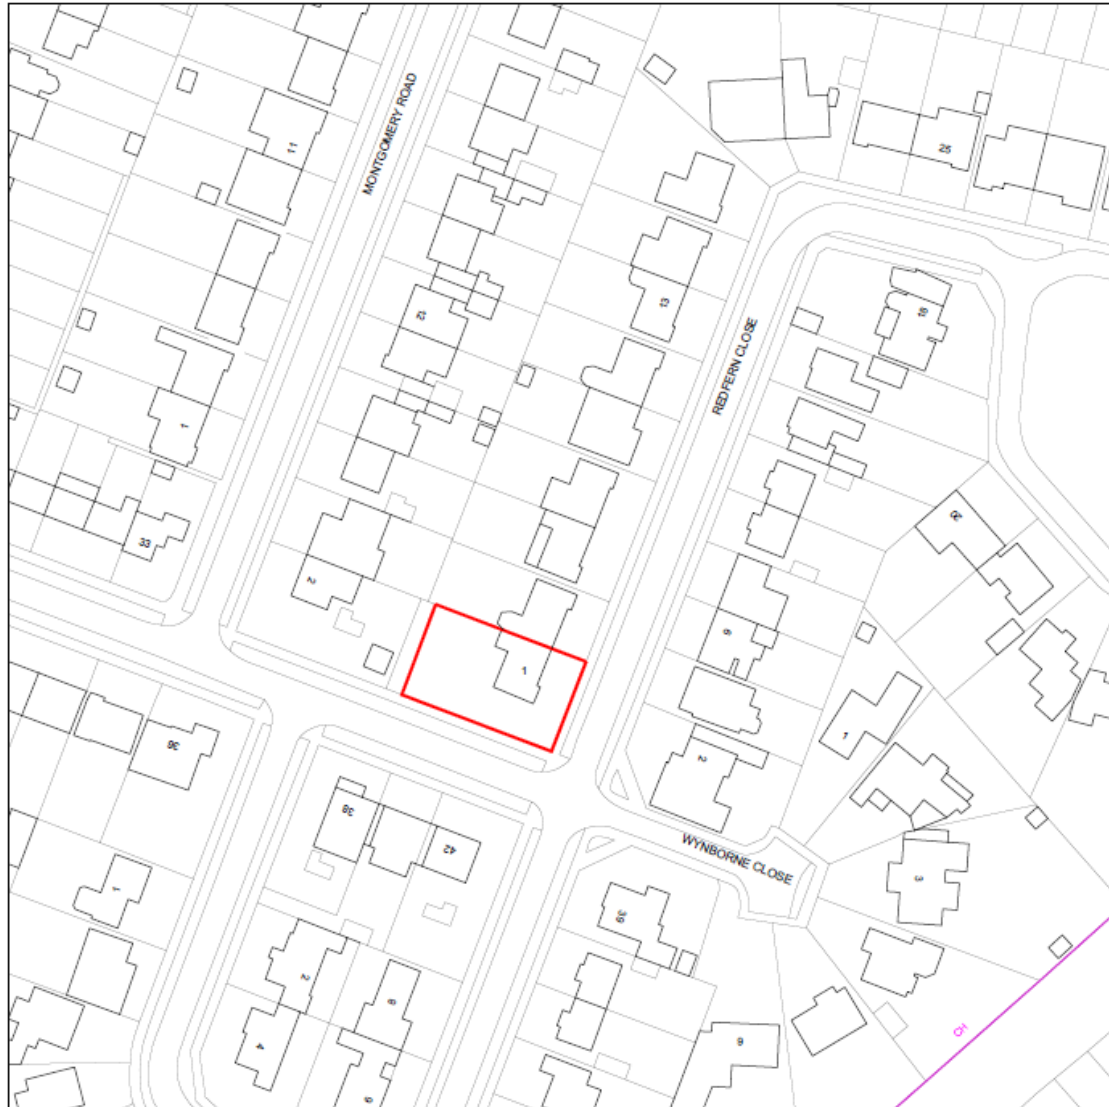


Proposed site plan

Page 3

38


42

BRIMLEY ROAD

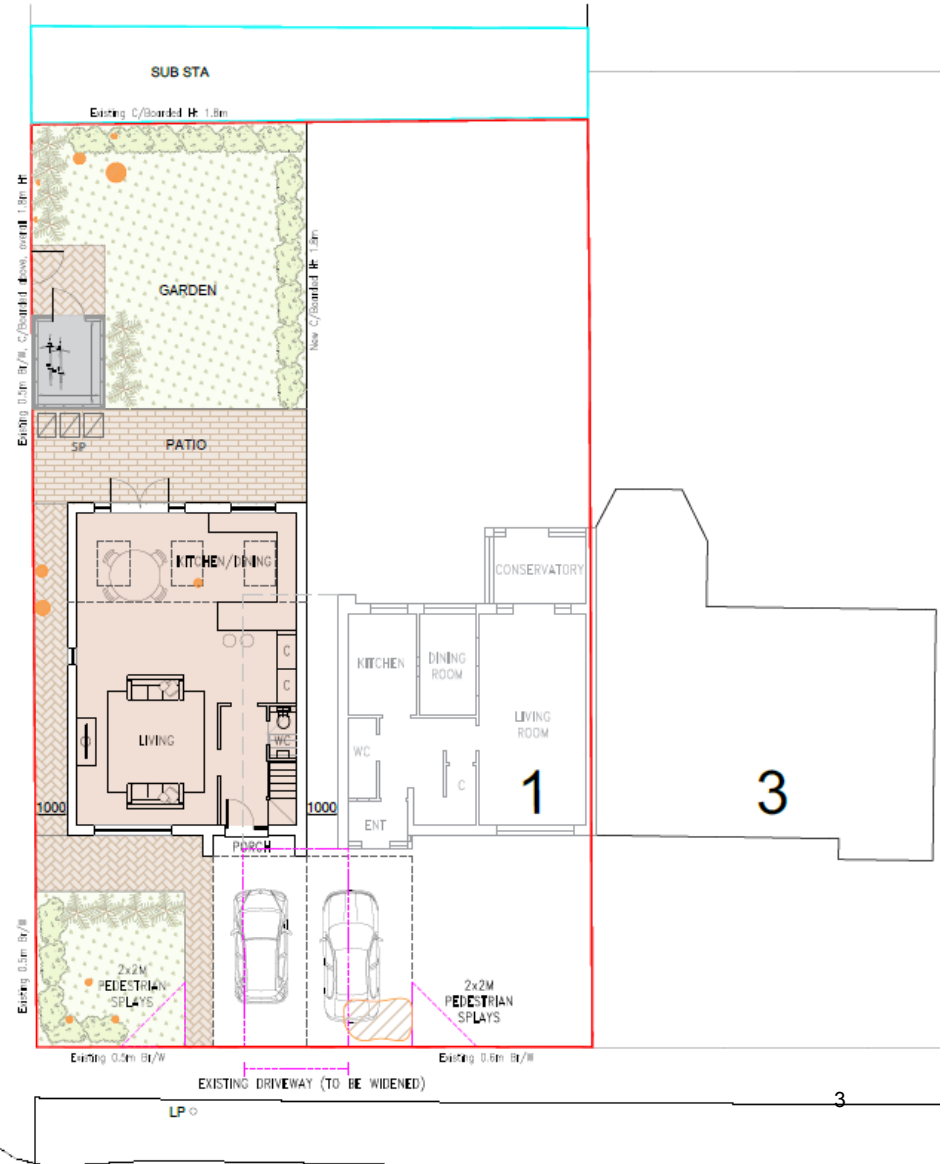




Proposed elevations

Page 4

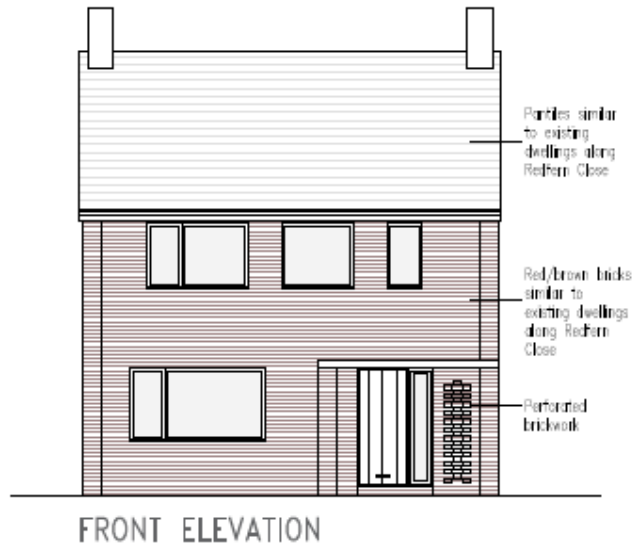


Proposed floor plans

Page 5

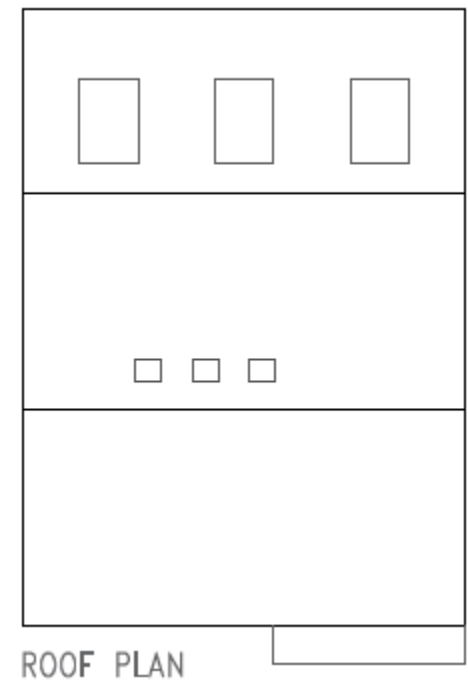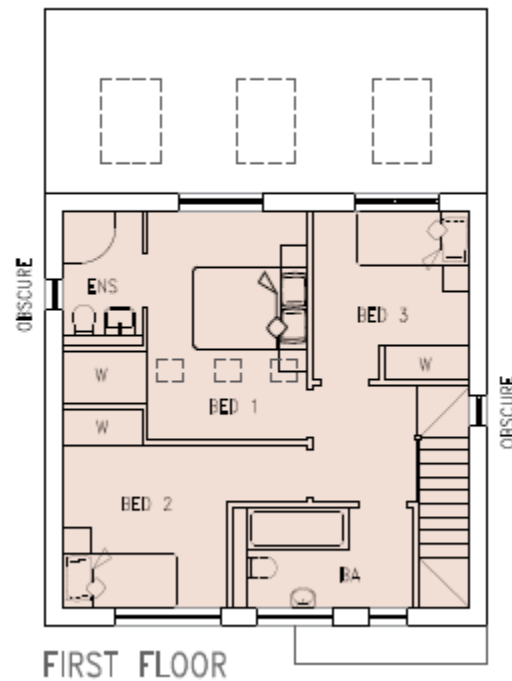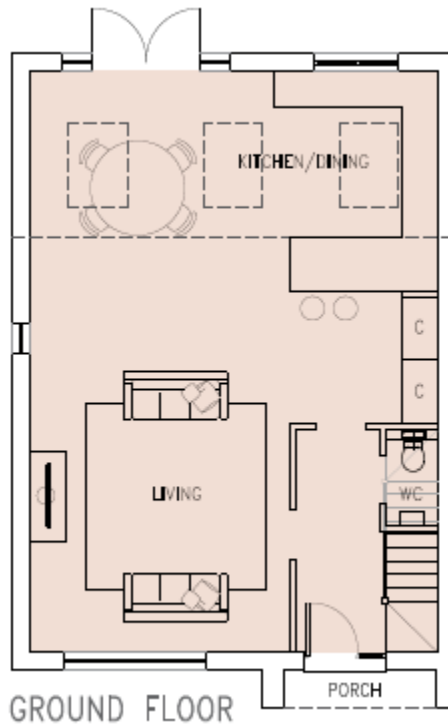


18/0509/FUL – 15a Vinery Road


Site Location Plan

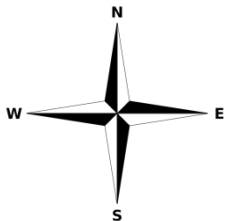


Proposed elevations

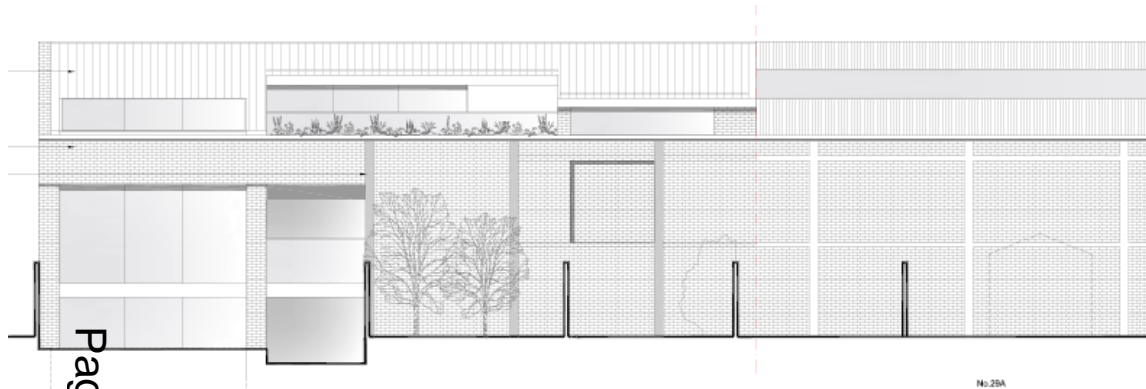

Front elevation

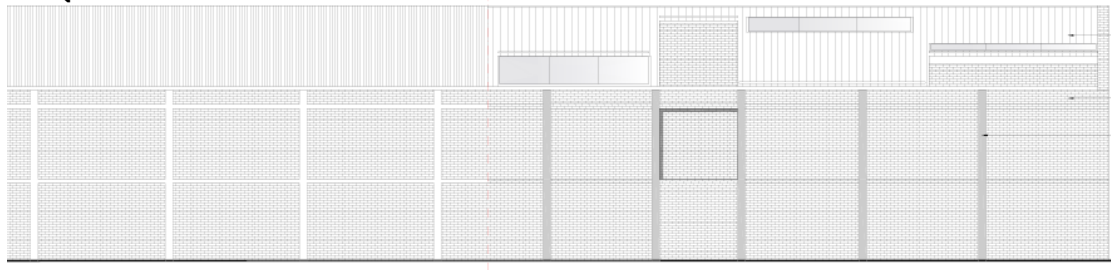


Rear elevation

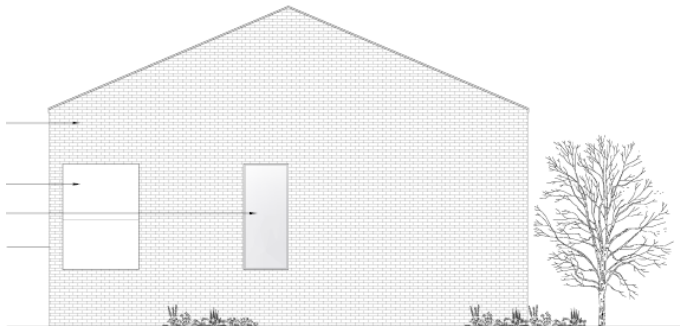


Side elevation

Proposed floorplans

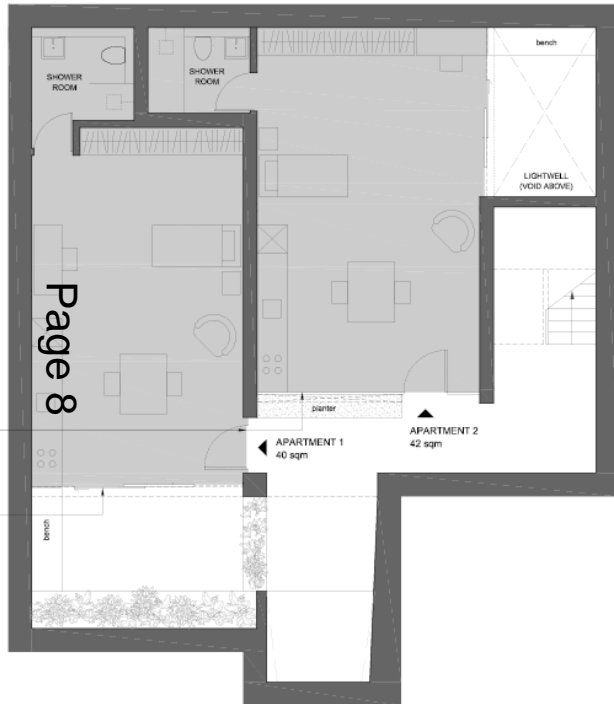


Upper ground floor

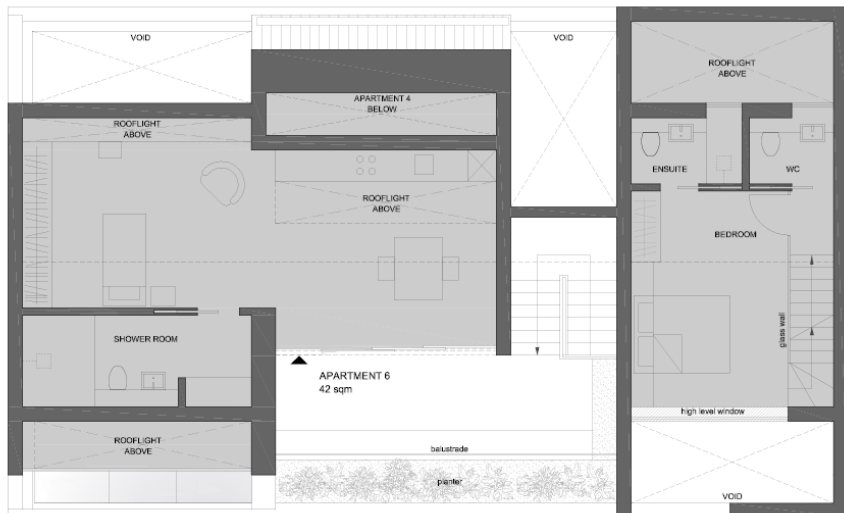

First floor

Lower ground floor

Page 9

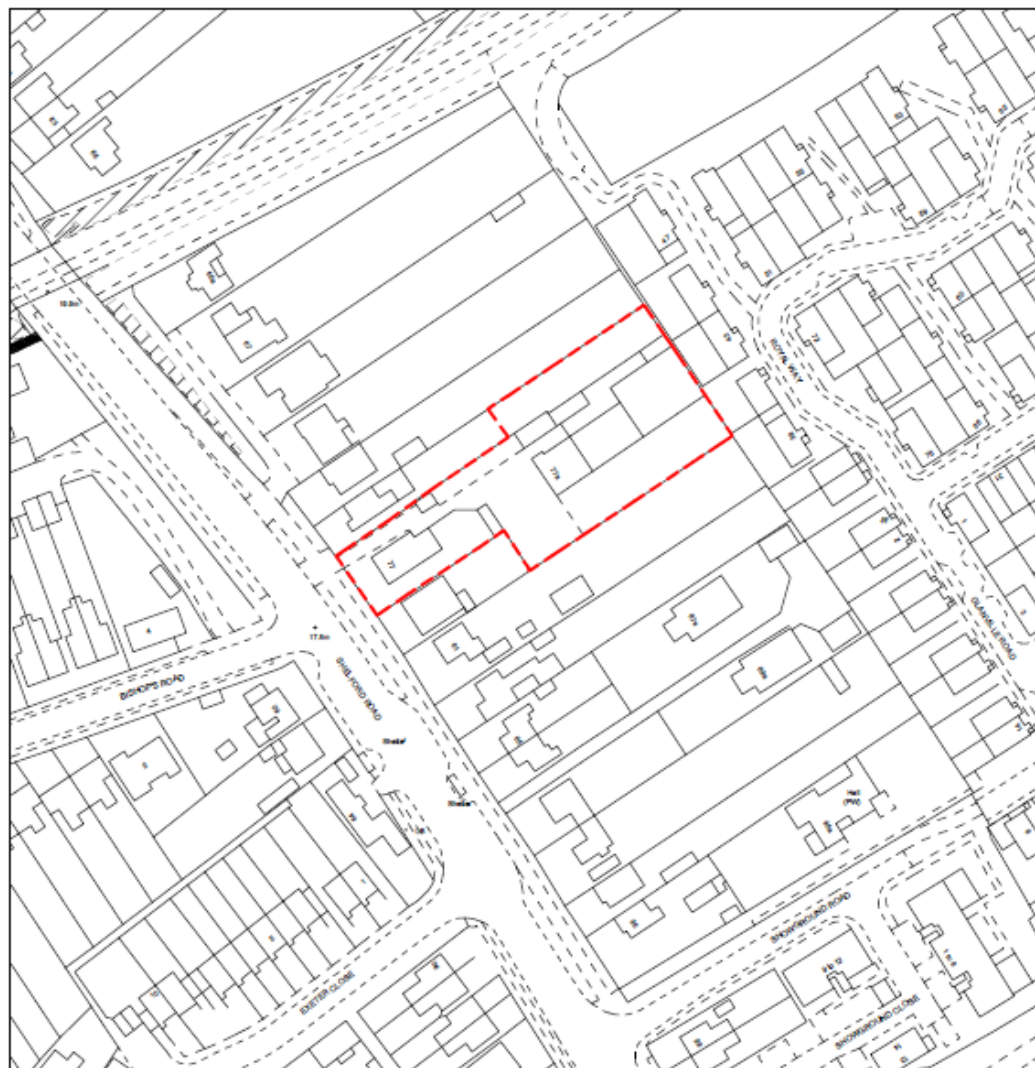





Description


Page 10

S73 Application to vary condition 2 (approved drawings) of planning permission 16/1371/FUL (proposed demolition of existing dwelling and workshops and erection of 9 dwellings) to include alterations to the footprints of Plots 4-9 and the garage of Plot 1, alterations to the site levels of Plots 4-9, amendments to the arrangement of windows, roof lights and garage openings, changes to the materials, and alterations to the parking layout and landscaping scheme.


Proposed site plan



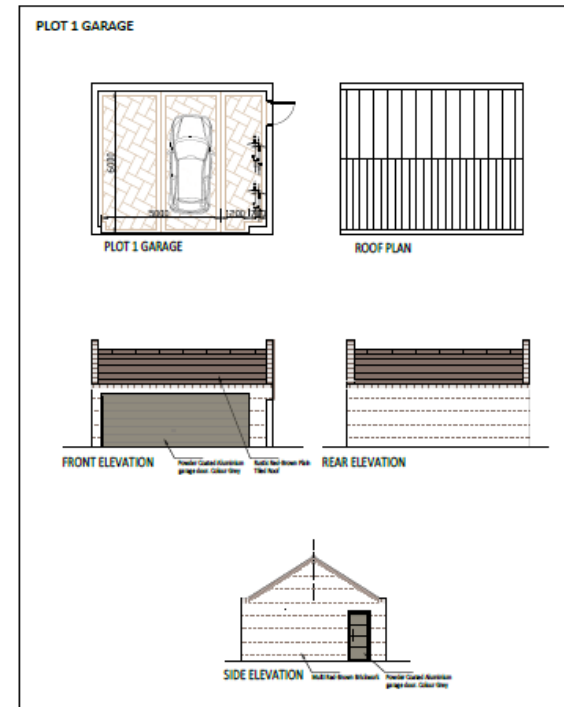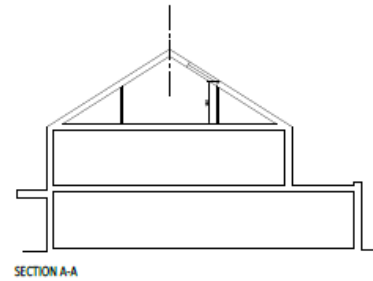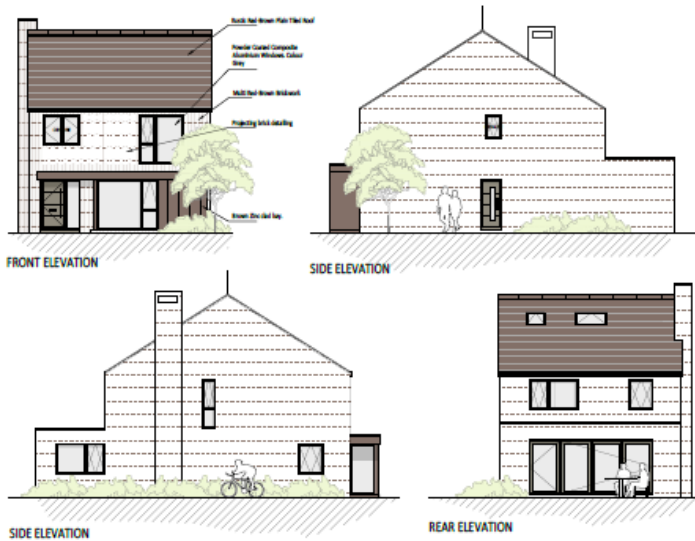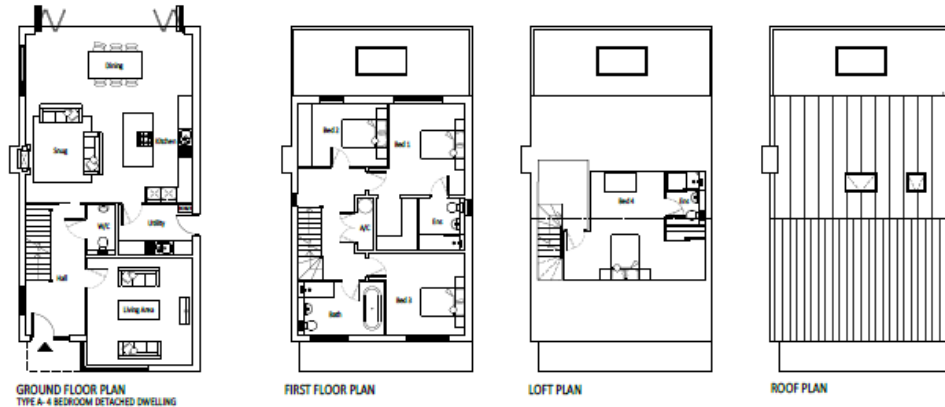


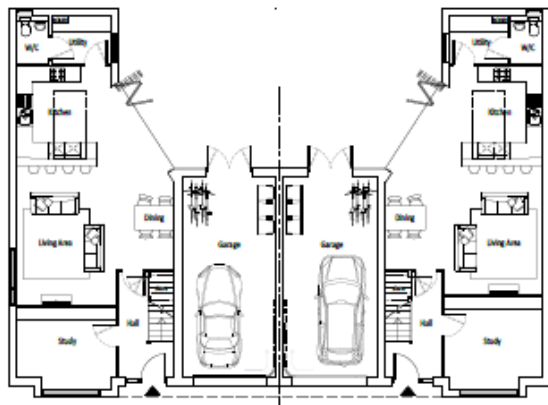

GROUND FLOOR PLAN
TYPE B - 5 BEDROOM SEMI-DETACHED DWELLING

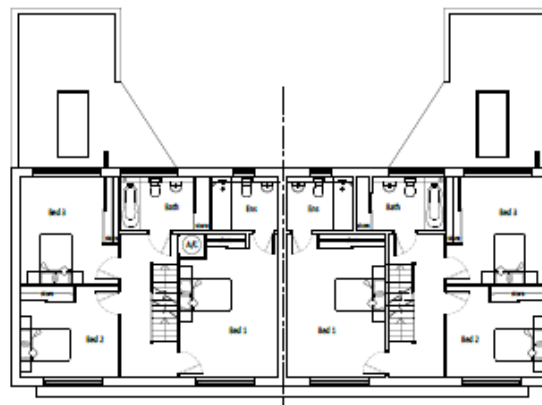


FIRST FLOOR PLAN

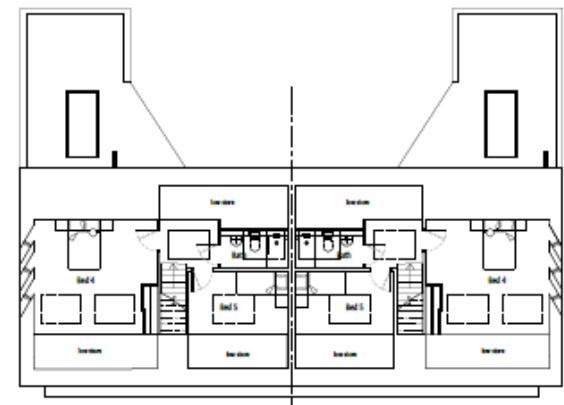


LOFT PLAN




FRONT ELEVATION

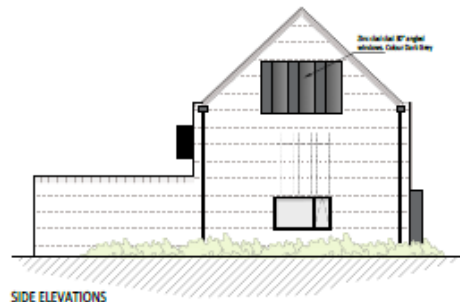

SIDE ELEVATIONS

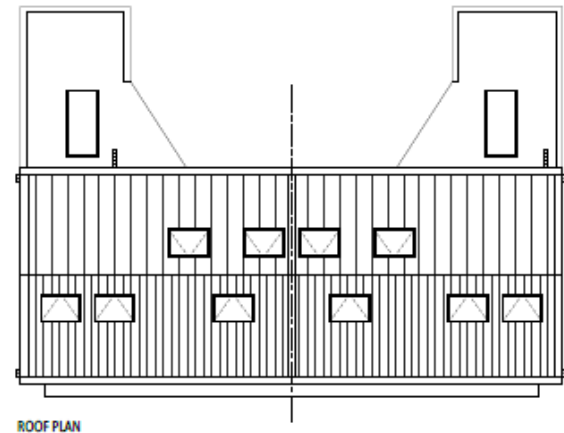


ROOF PLAN

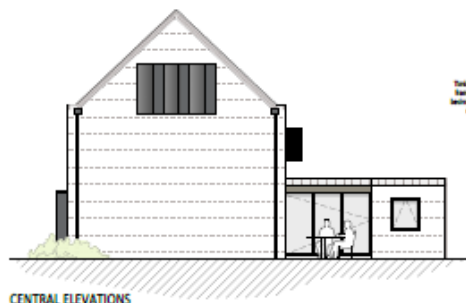





CENTRAL ELEVATIONS



REAR ELEVATION

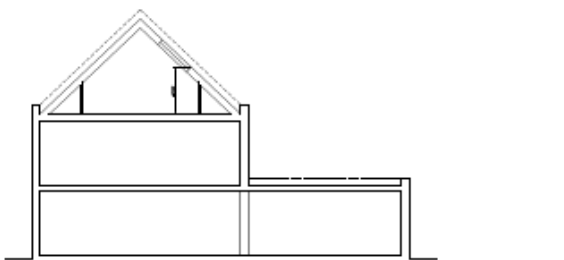




SECTION A-A

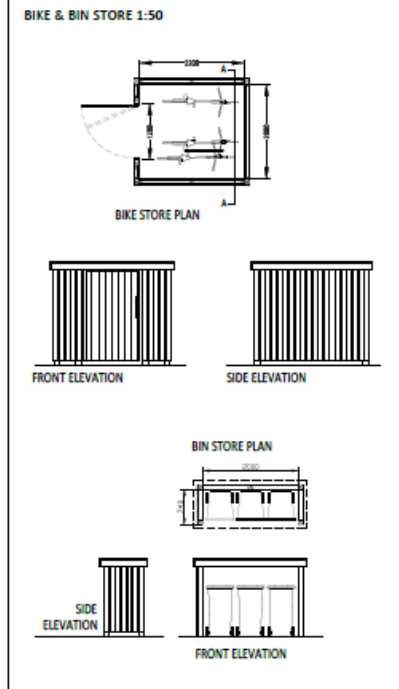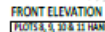 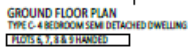

Comparison footprint





Comparison section Plots 4-9

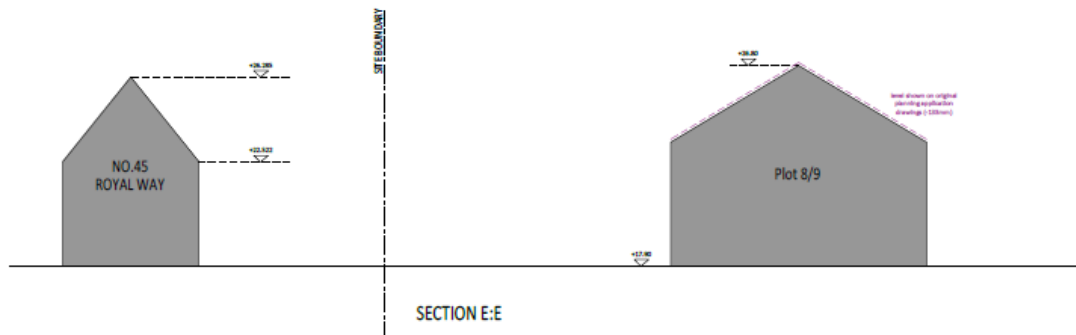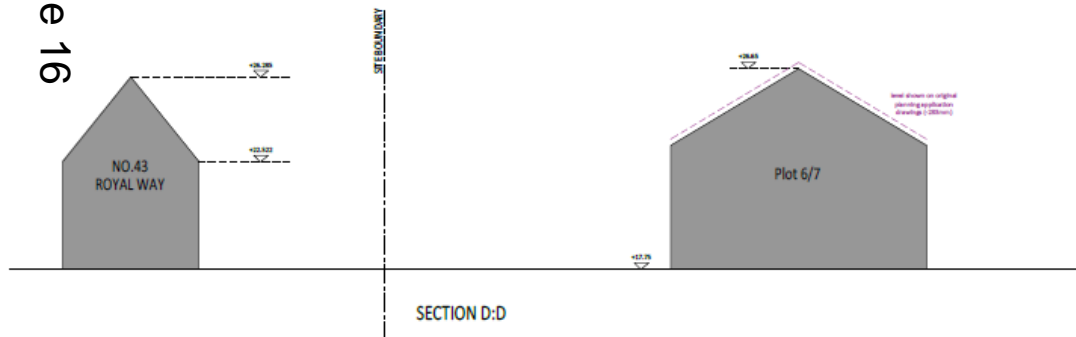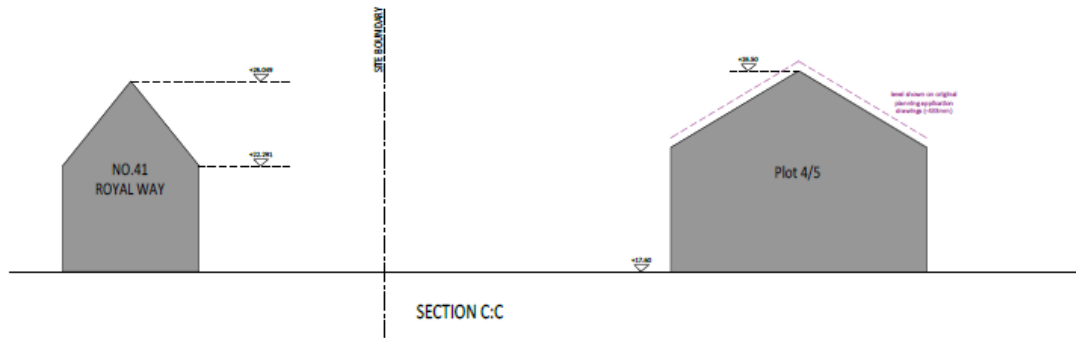

17/2050/FUL – 64 Coleridge Road

Site Location Plan



Page 17

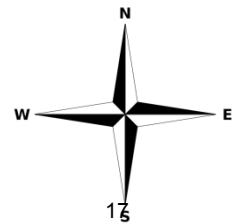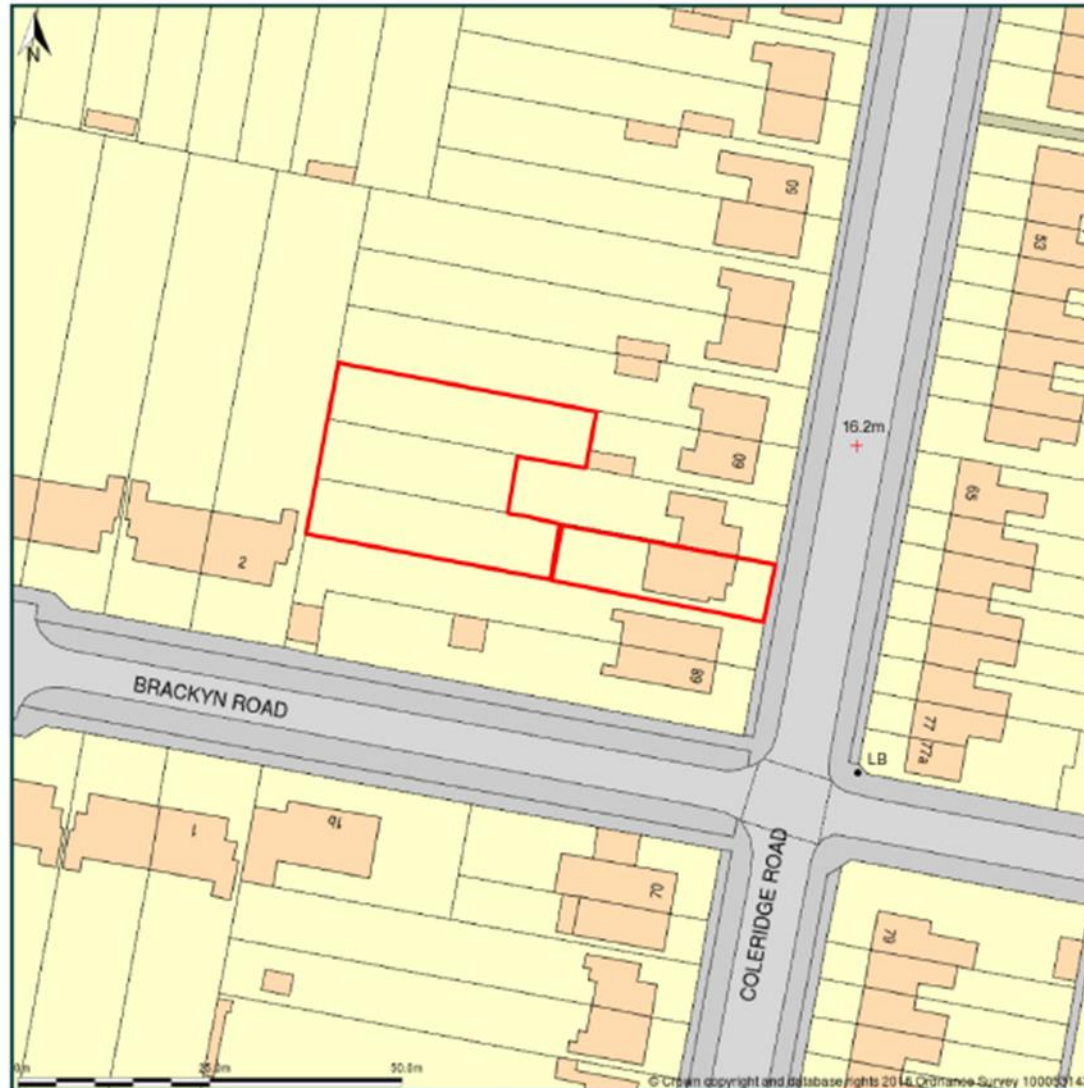



Proposed block plan




Proposed elevations – flats

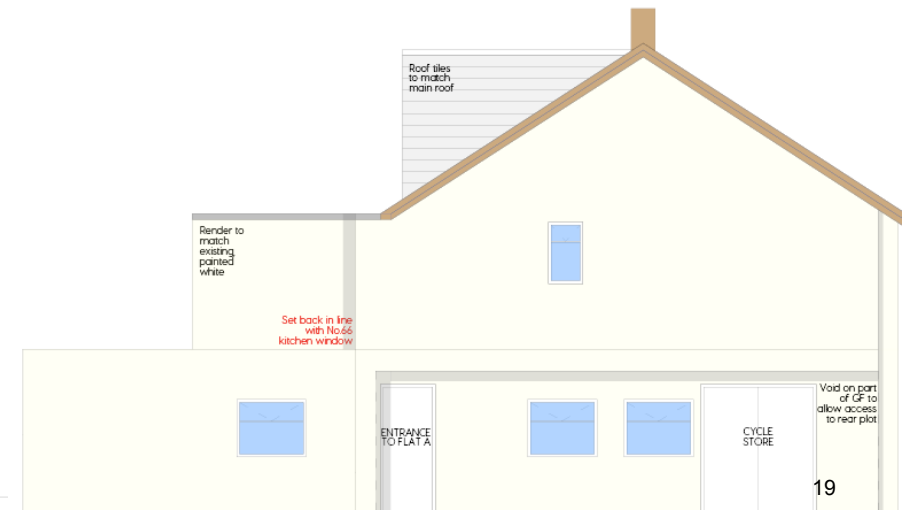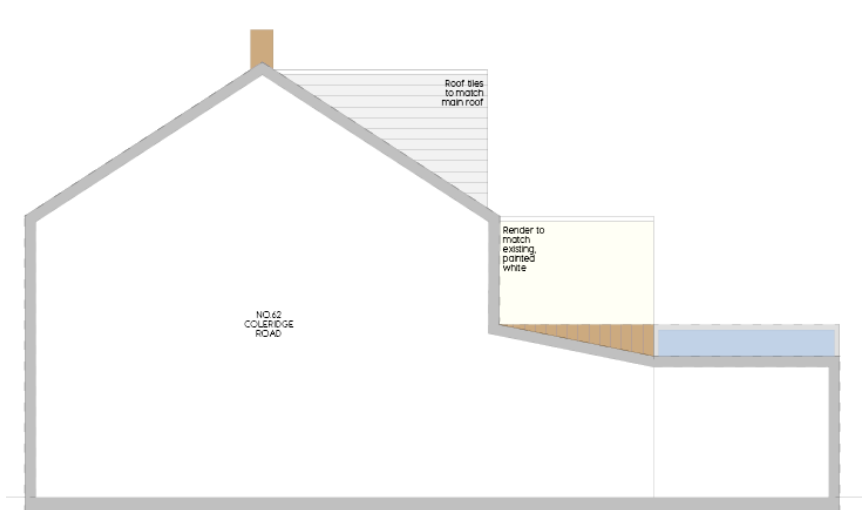



Proposed flats floorplans

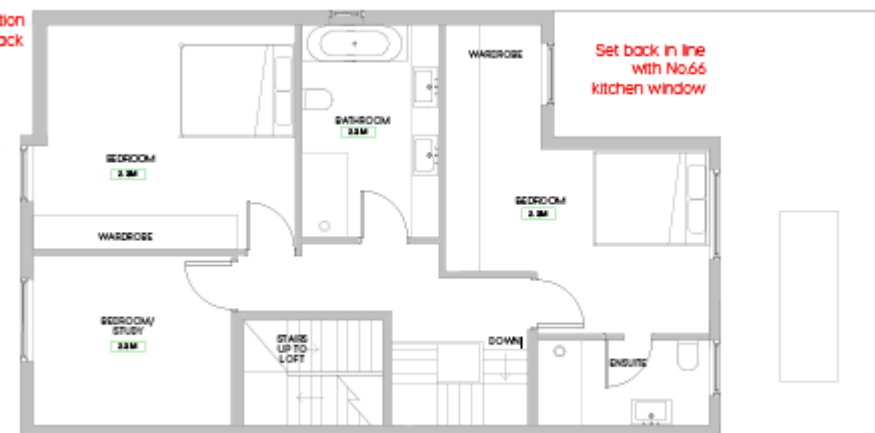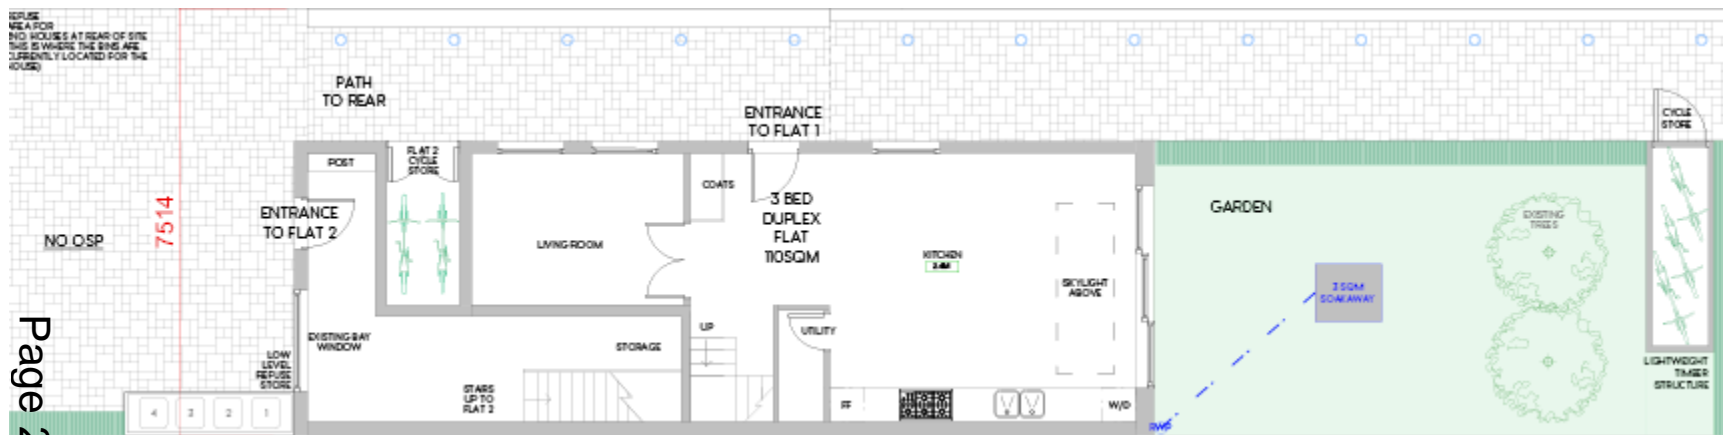

Page 21

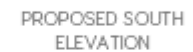

Proposed floorplans – houses to the rear

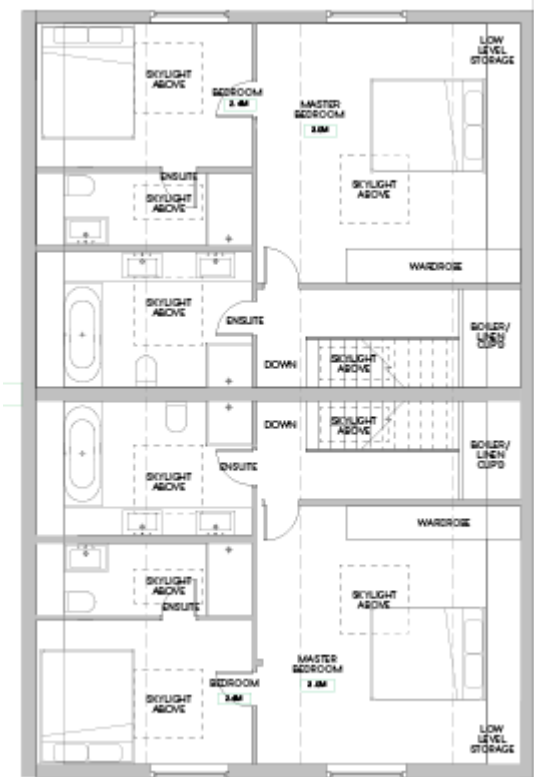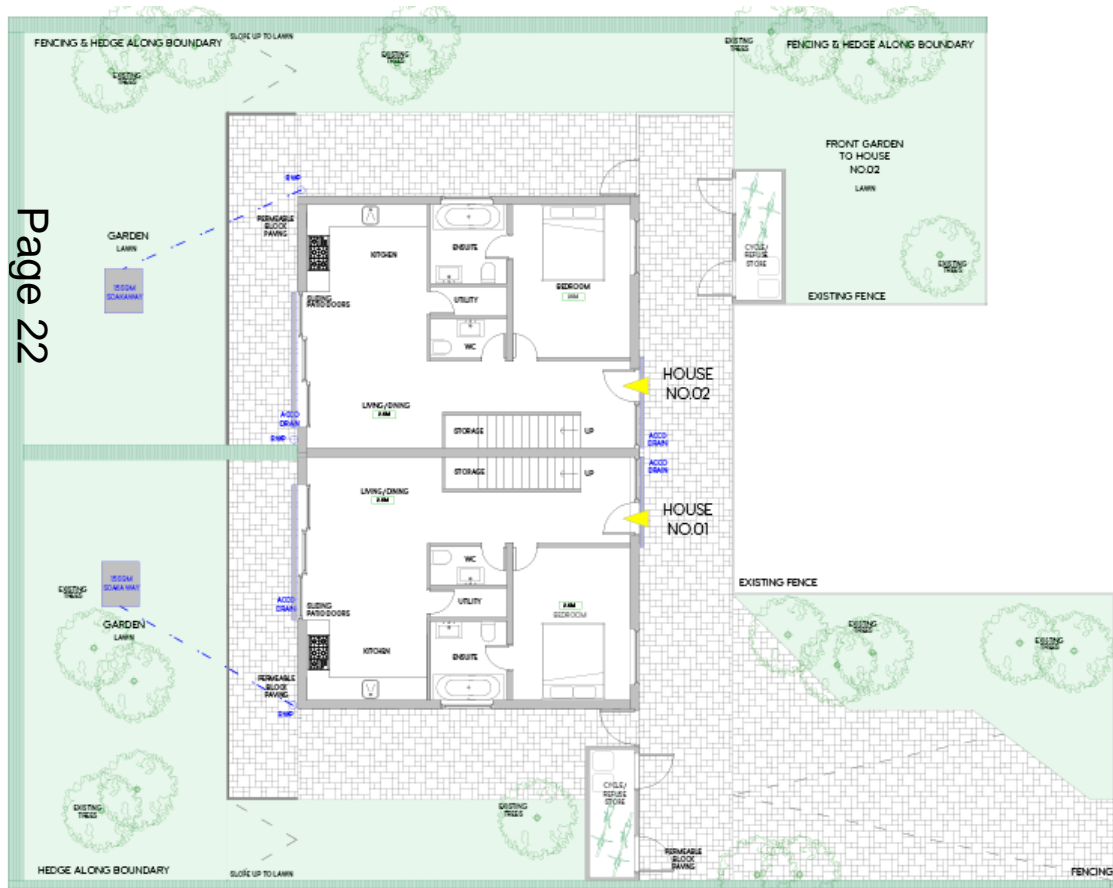


18/0618/FUL – 22 Mill End Close


Site Location Plan




Proposed plans

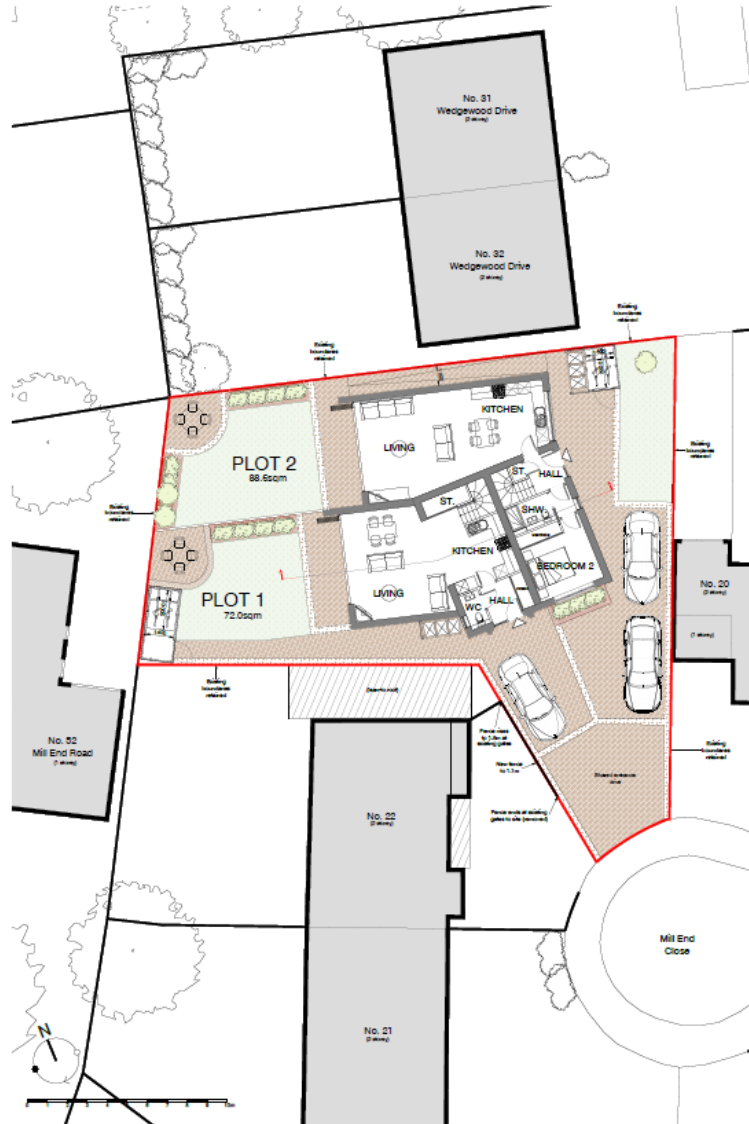

01 (GA) PLAN GROUND FLOOR
1:100 @ A1

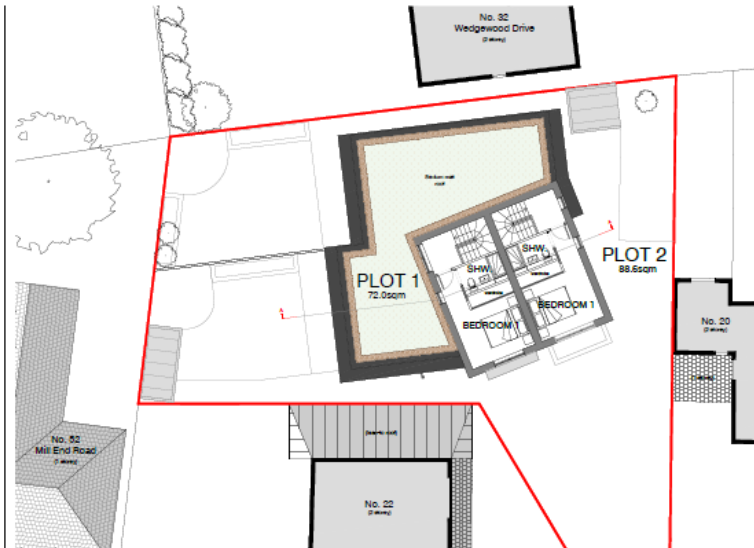

02 (GA) PLAN FIRST FLOOR
1:100 @ A1

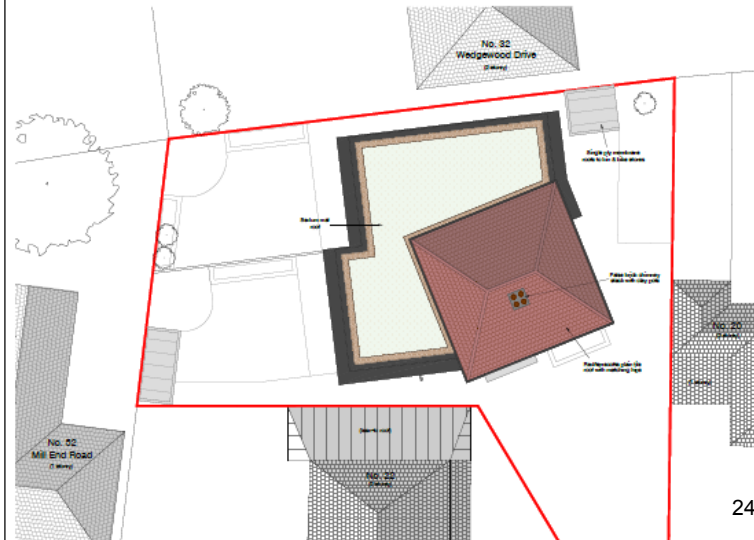

03 (GA) PLAN ROOF
1:100 @ A1

Proposed elevations



DATUM
+10.00m

01

SOUTH ELEVATION (MILL END CLOSE)
1:100 @A1



DATUM
+10.00m

03

NORTH ELEVATION
1:100 @A1



DATUM
+10.00m

02

EAST ELEVATION
1:100 @A1




DATUM
+10.00m

04

WEST ELEVATION (GARDENS)
1:100 @A1


18/0221/FUL – 48 Chesterton Road

Site Location Plan

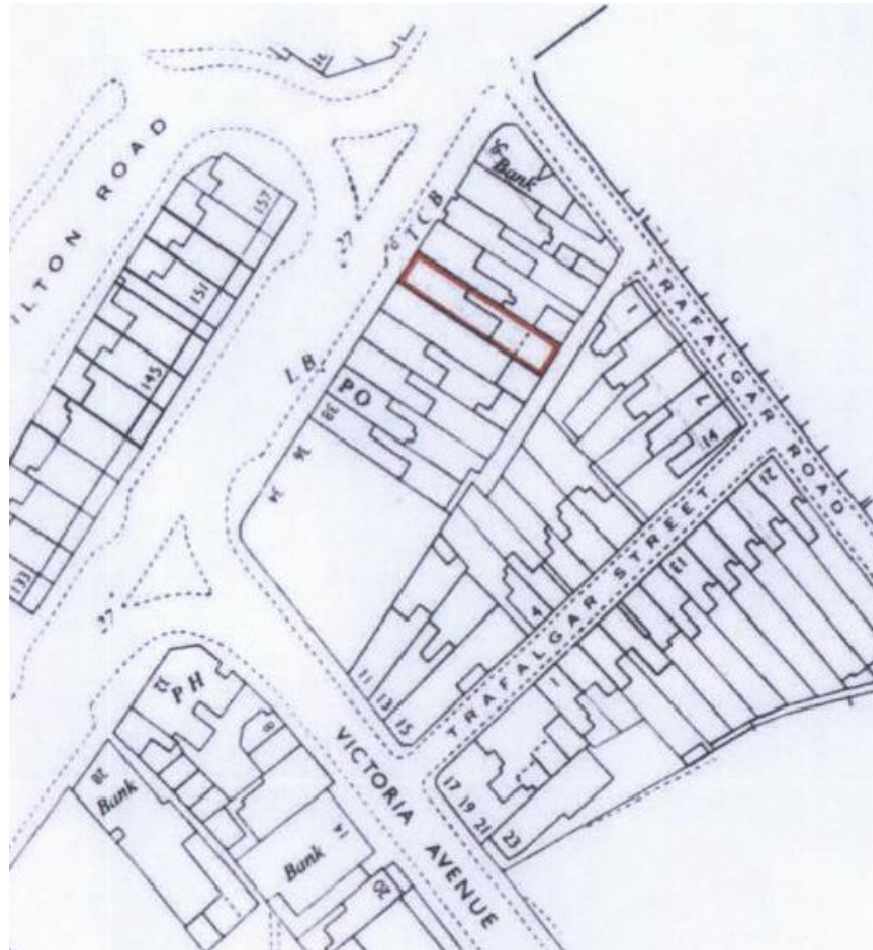


Proposed Floor Plans

Page 27

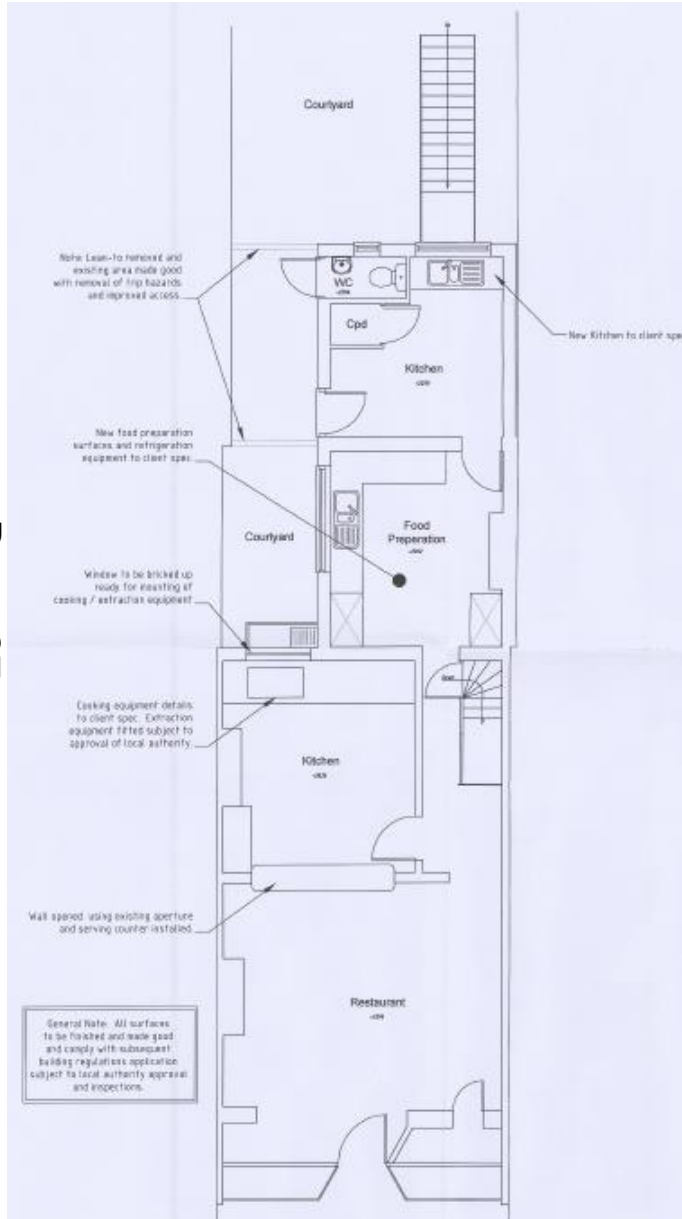

Ground Floor Plan

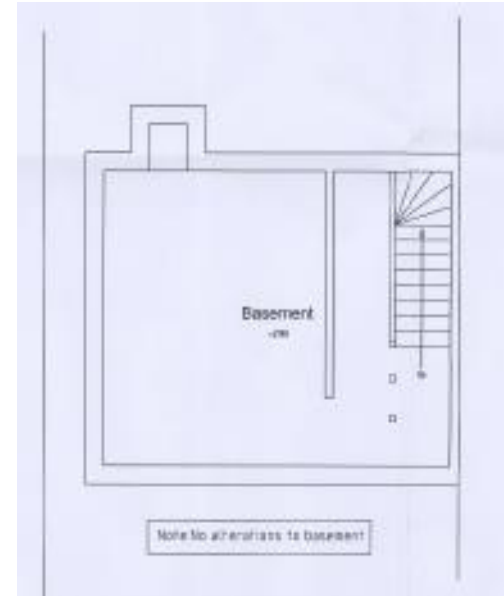

Basement Floor Plan

Proposed Elevations



Page 28

Front Elevation



Western Side Elevation



Eastern Side Elevation



Rear Elevation