


MAJOR APPLICATIONS





18/0090/FUL – 63 New Street Site Location Plan

Page 2

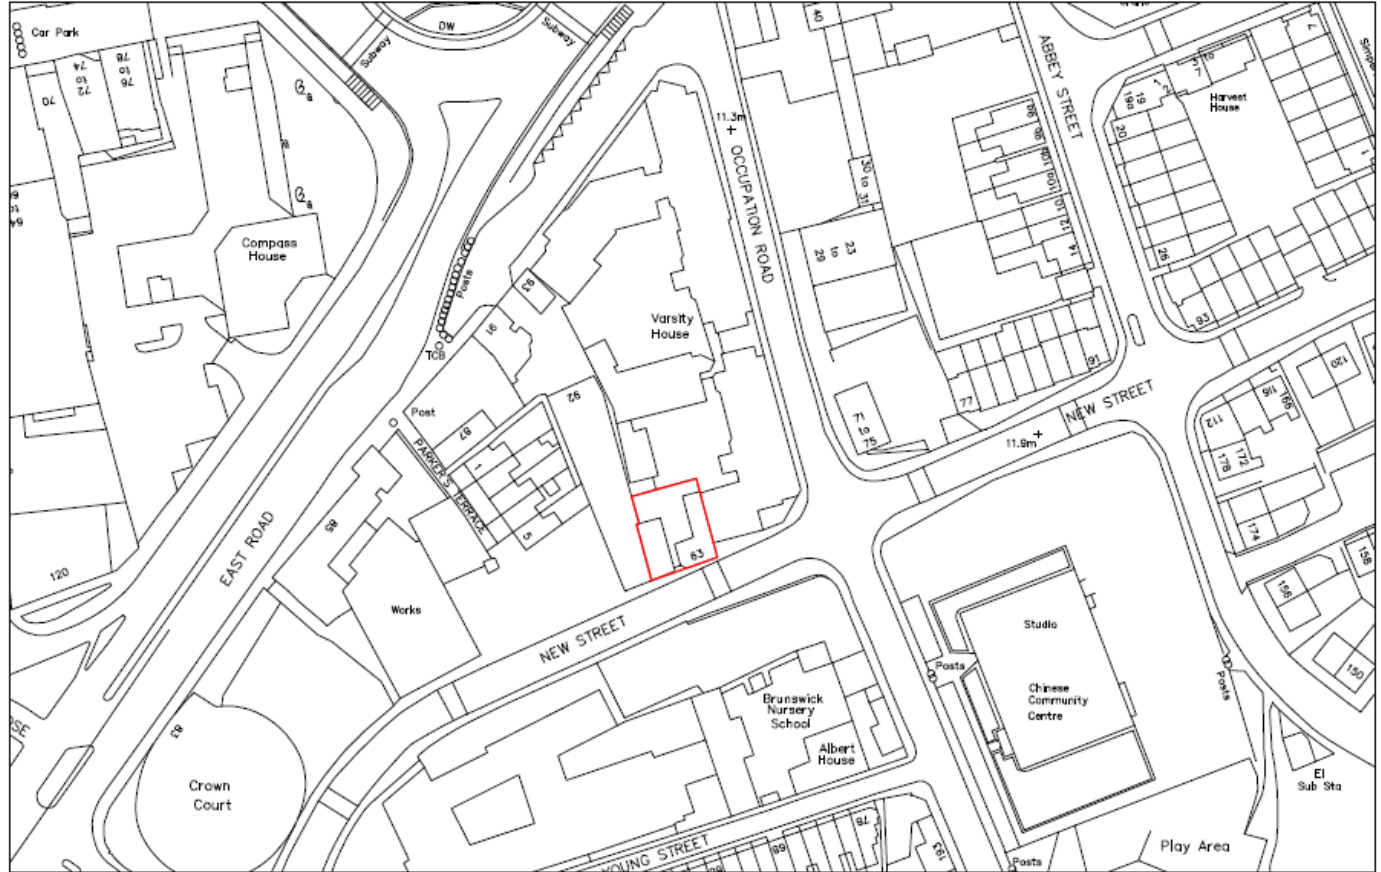

Elevations


Page 3

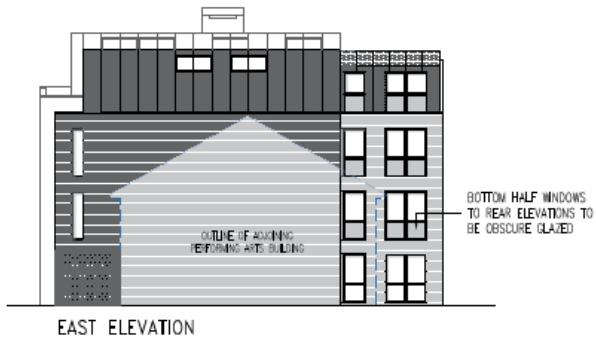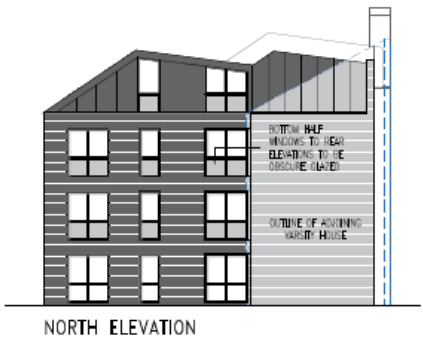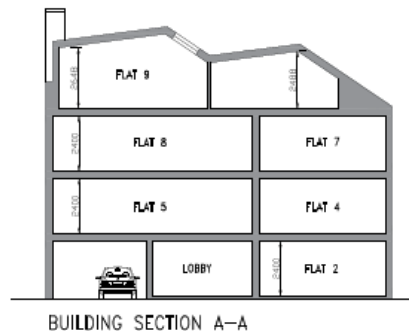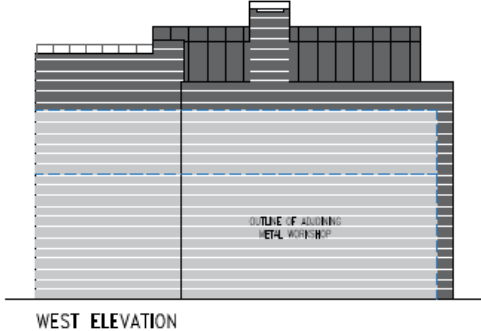


REV. 01.03.2010	-	REV. W/D
		MM
REV. 01.12.04.2010	-	DALTON'S
		KEEP HERE
		APPROX. 100
		REVISION
<hr/>		
REV. -	DATE	
<hr/>		
CLIENT	DUDLEY DEV	
<hr/>		
PROJECT	NEW DEVELOP	
	63 NEW STR	
	CAMBRIDGE	
<hr/>		
TITLE	PROPOSED E	
<hr/>		
DRAWING STATUS	PLANNING	
<hr/>		
DRAWN	MM	
<hr/>		
SCALE	1:10	
<hr/>		
THE GALLERY	RD 2010 01	

Floor plans


Page 4

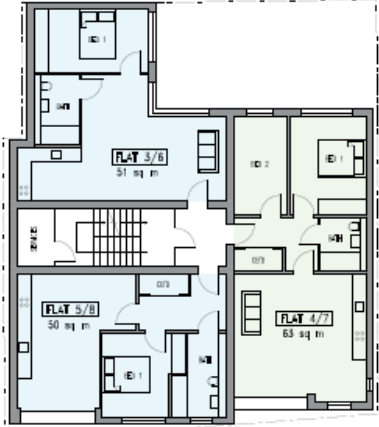


1st & 2nd FLOOR

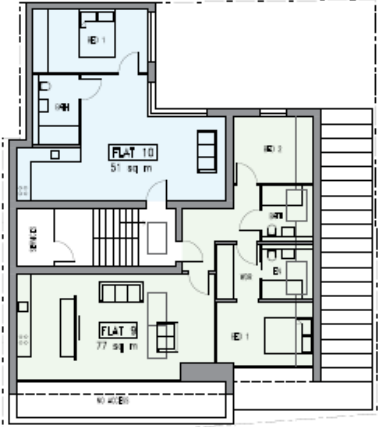

3rd FLOOR

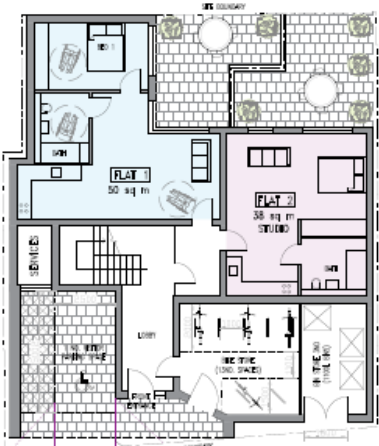

GROUND FLOOR

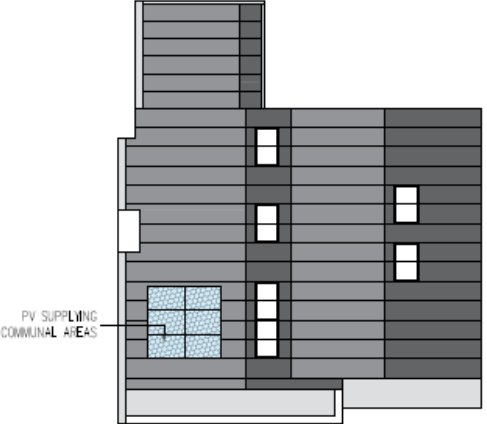

ROOF PLAN

Site Plan

Page 5





MINOR APPLICATIONS

18/1108/FUL - 560 Newmarket Road

Site Location Plan

Page 7

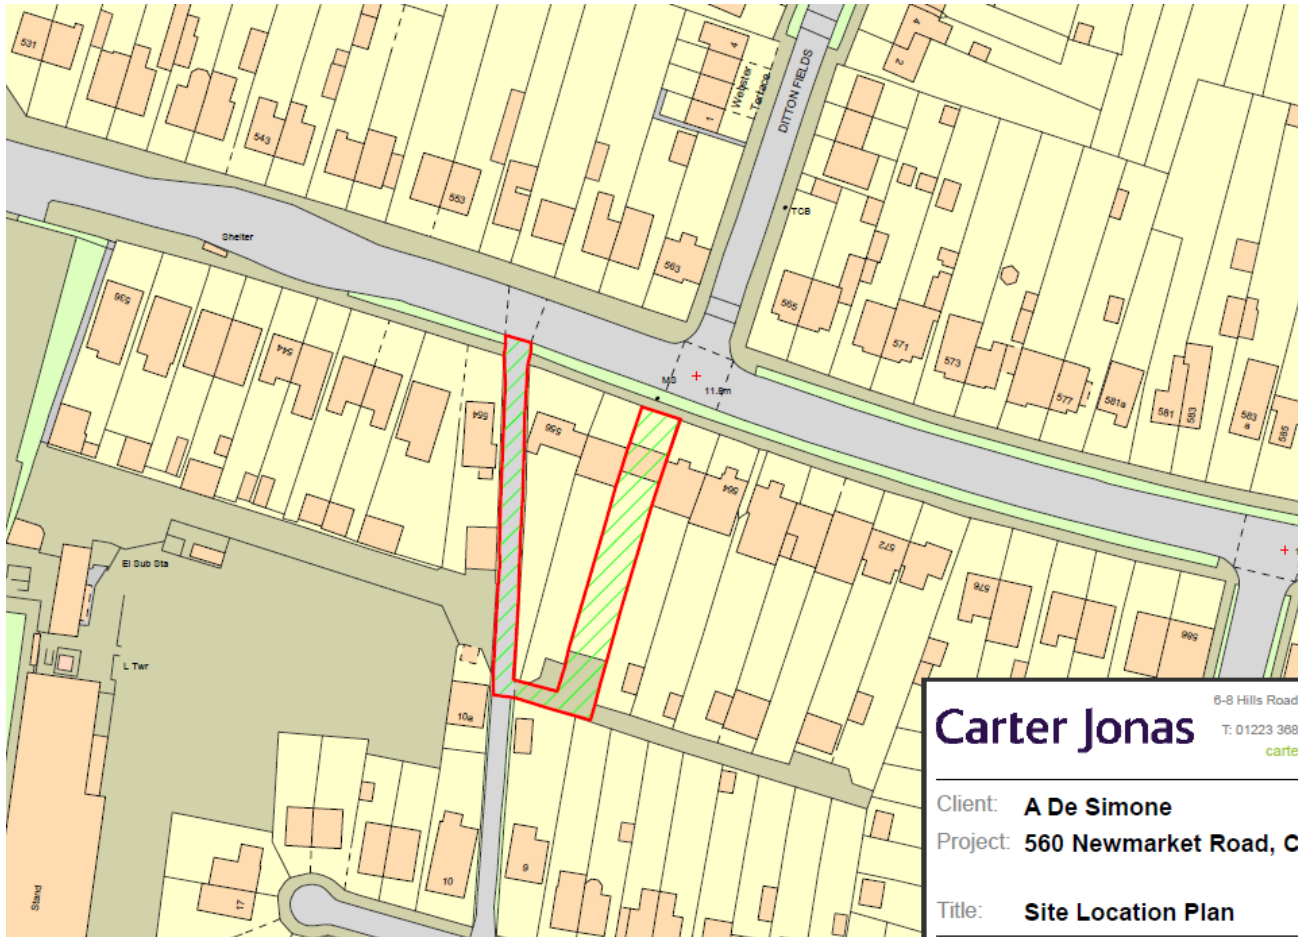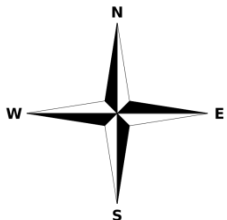

Carter Jonas

8-8 Hills Road, Cambridge, CB2 1NH

T: 01223 368771 F: 01223 369950

carterjonas.co.uk

Client: **A De Simone**

Project: **560 Newmarket Road, Cambridge**


Title: **Site Location Plan**

Scale: 1:1250 @A4 Date: 09 June 2017

Drawn by: Dwg no:


7

Elevations

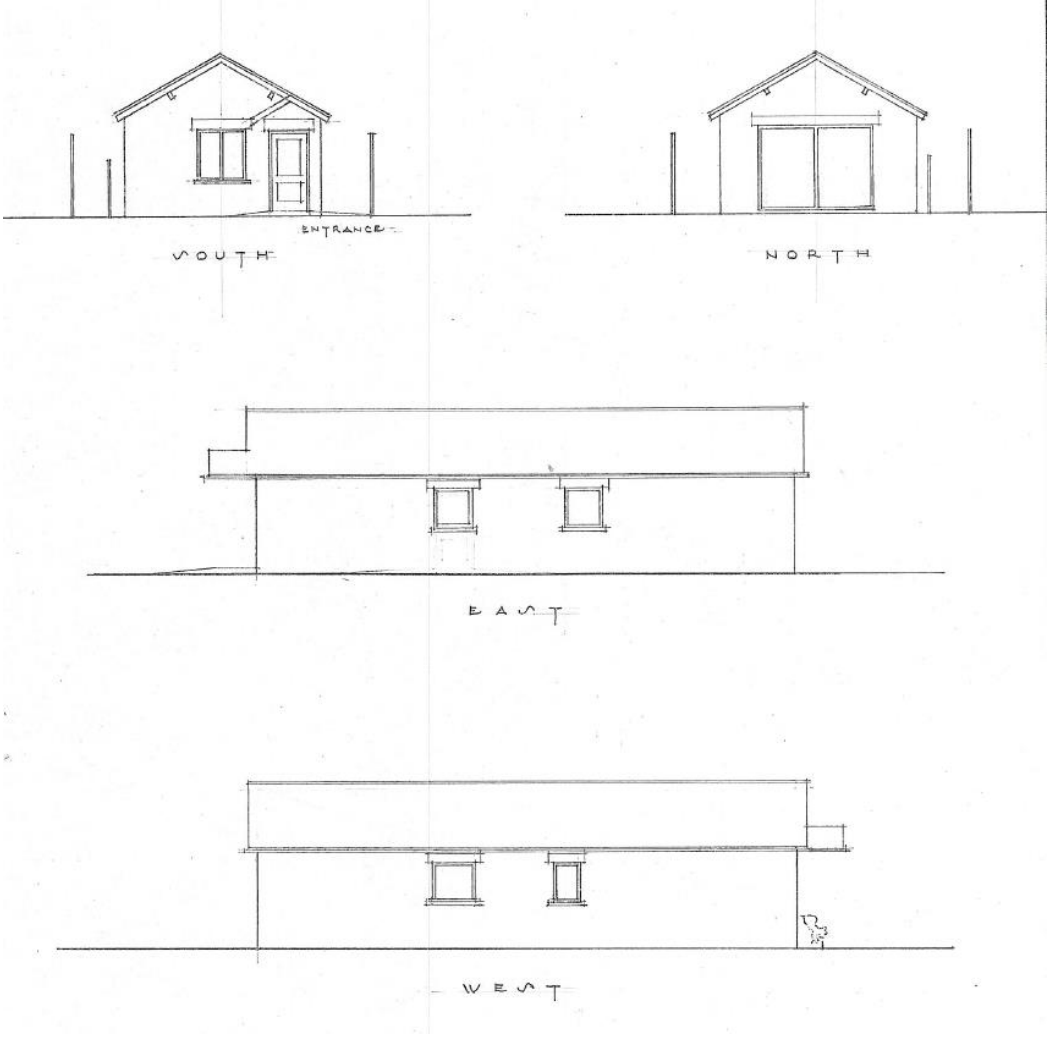


Floor plans



Page 9

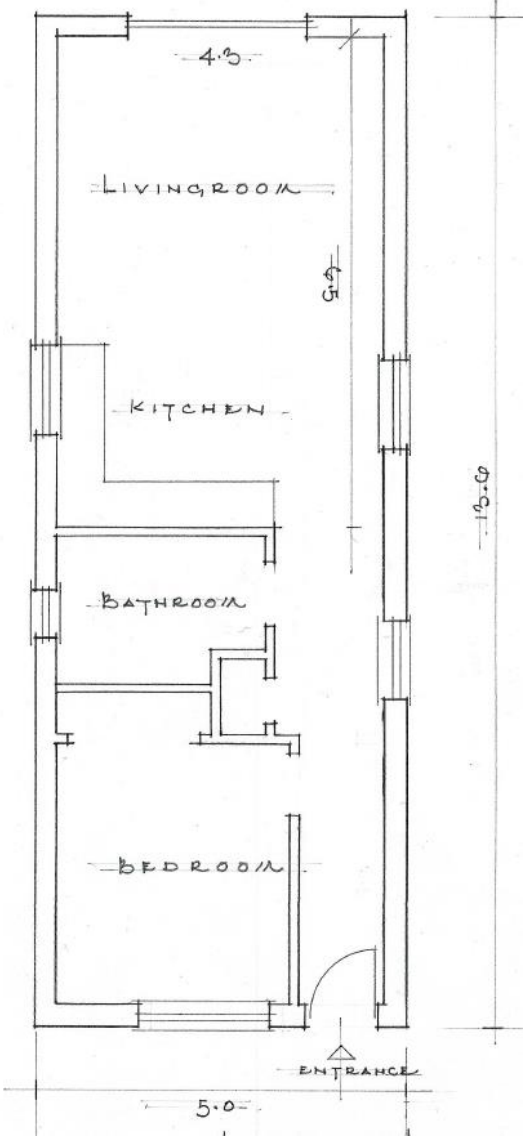

Site Plan


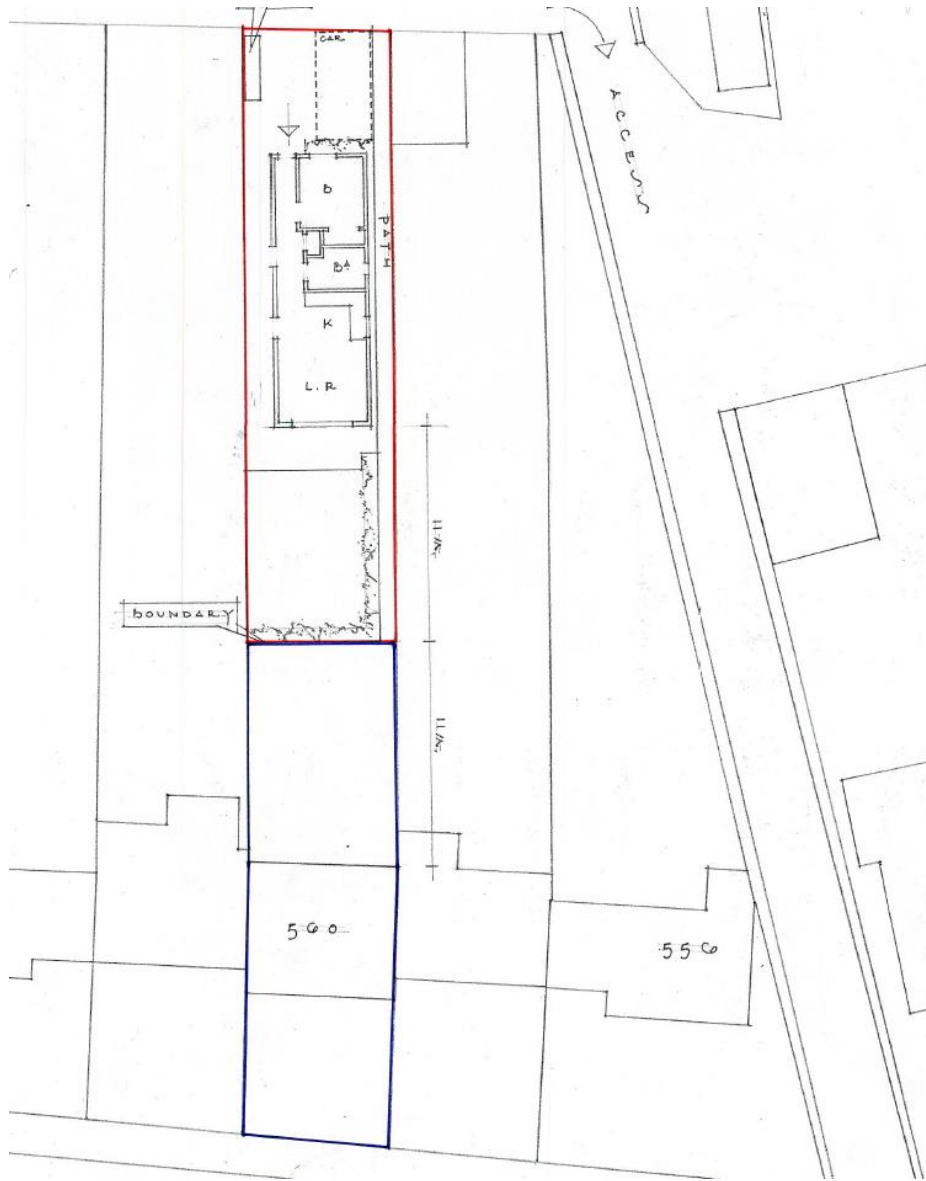


18/0758/FUL - 57 Hartington Grove Site Location Plan



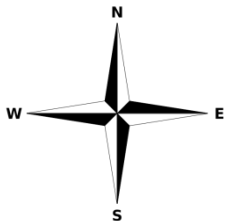
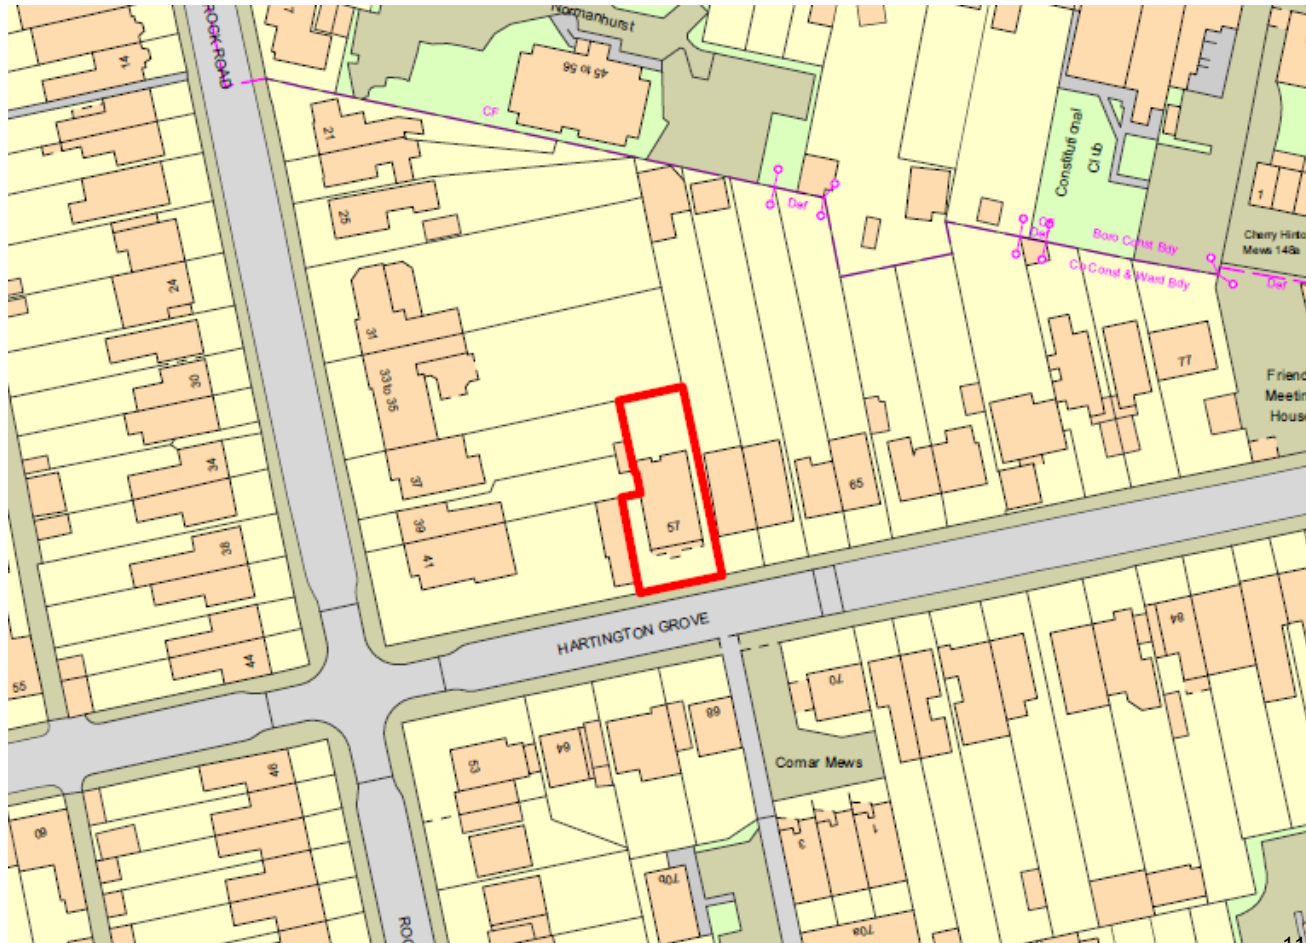


Elevations



Page 12

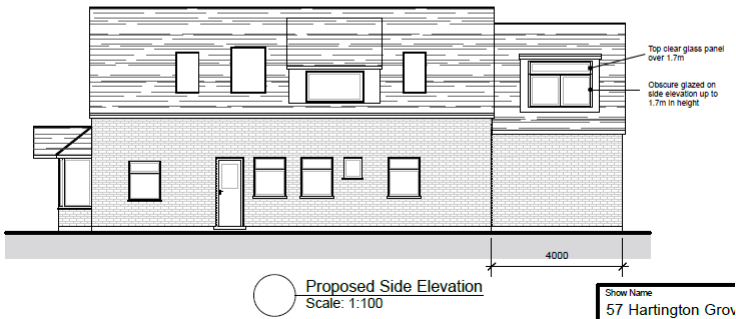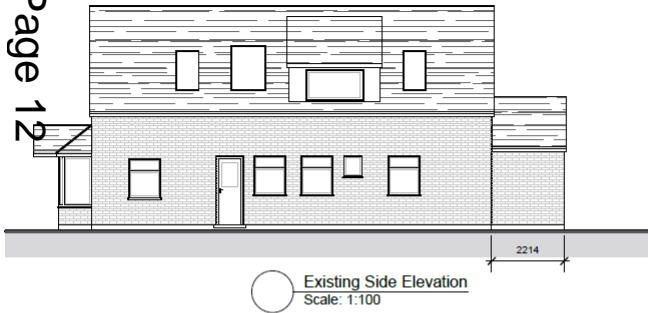


Show Name
57 Hartington Grov

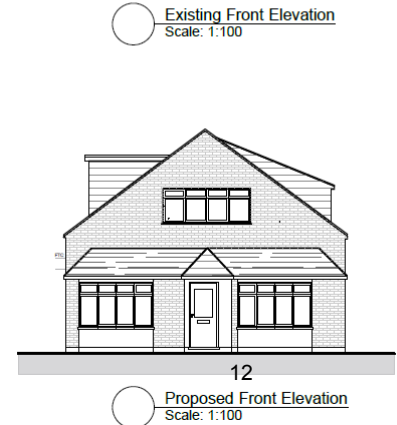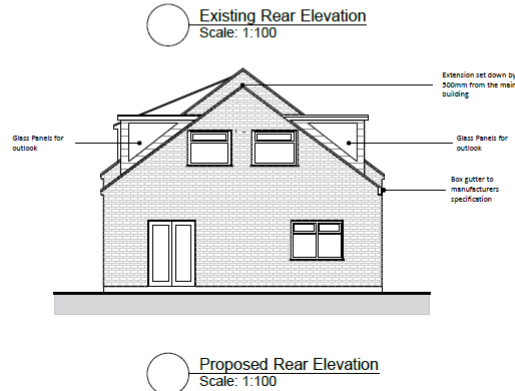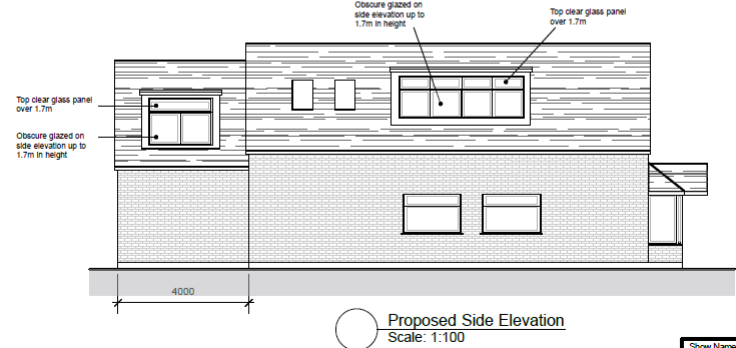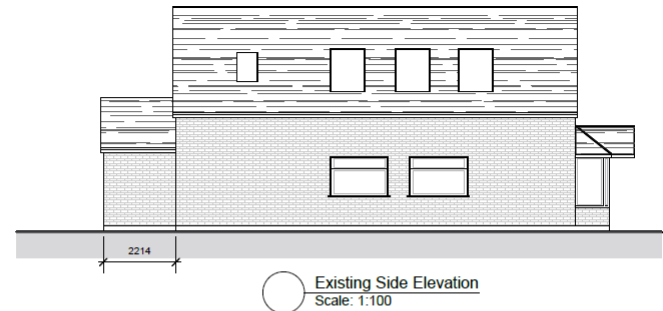

Floor plans

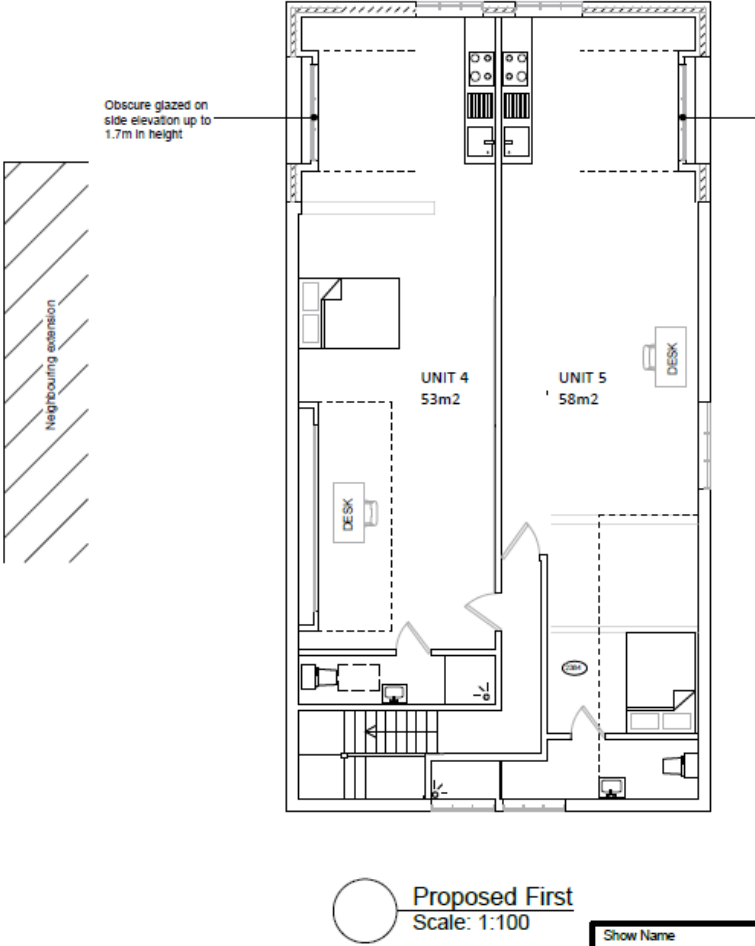
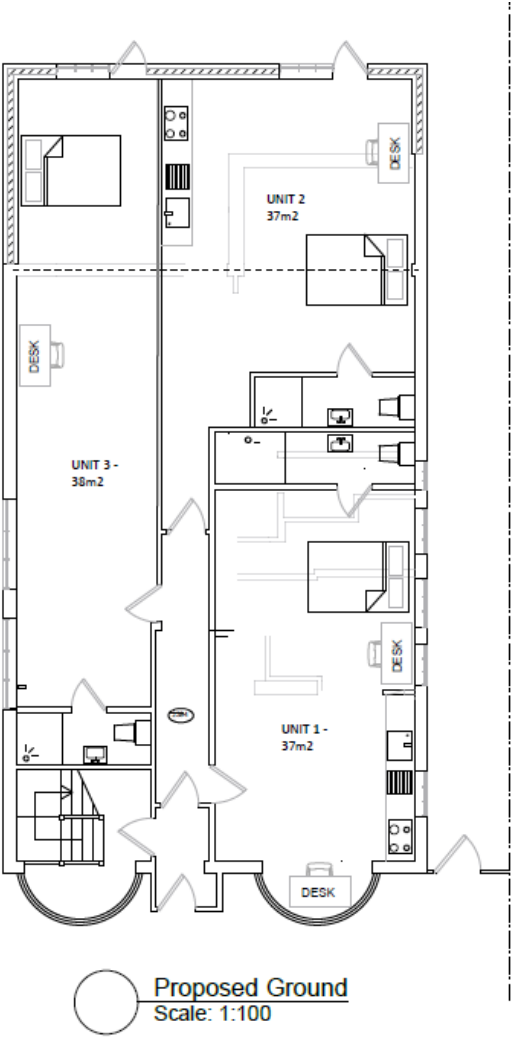


Site Plan

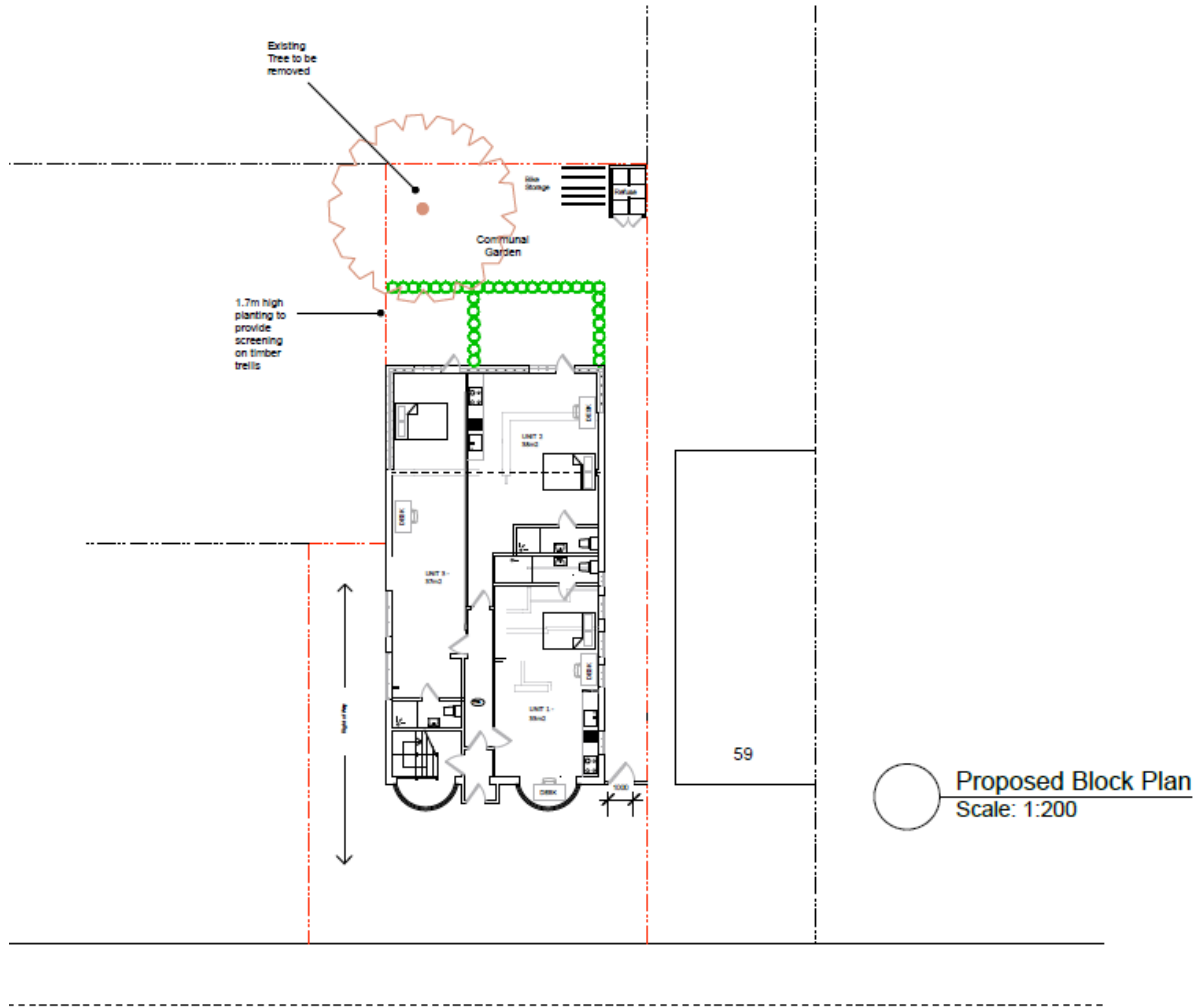

18/1050/FUL/107 Hazelwood Close Site Location Plan


Page 15

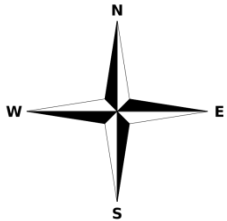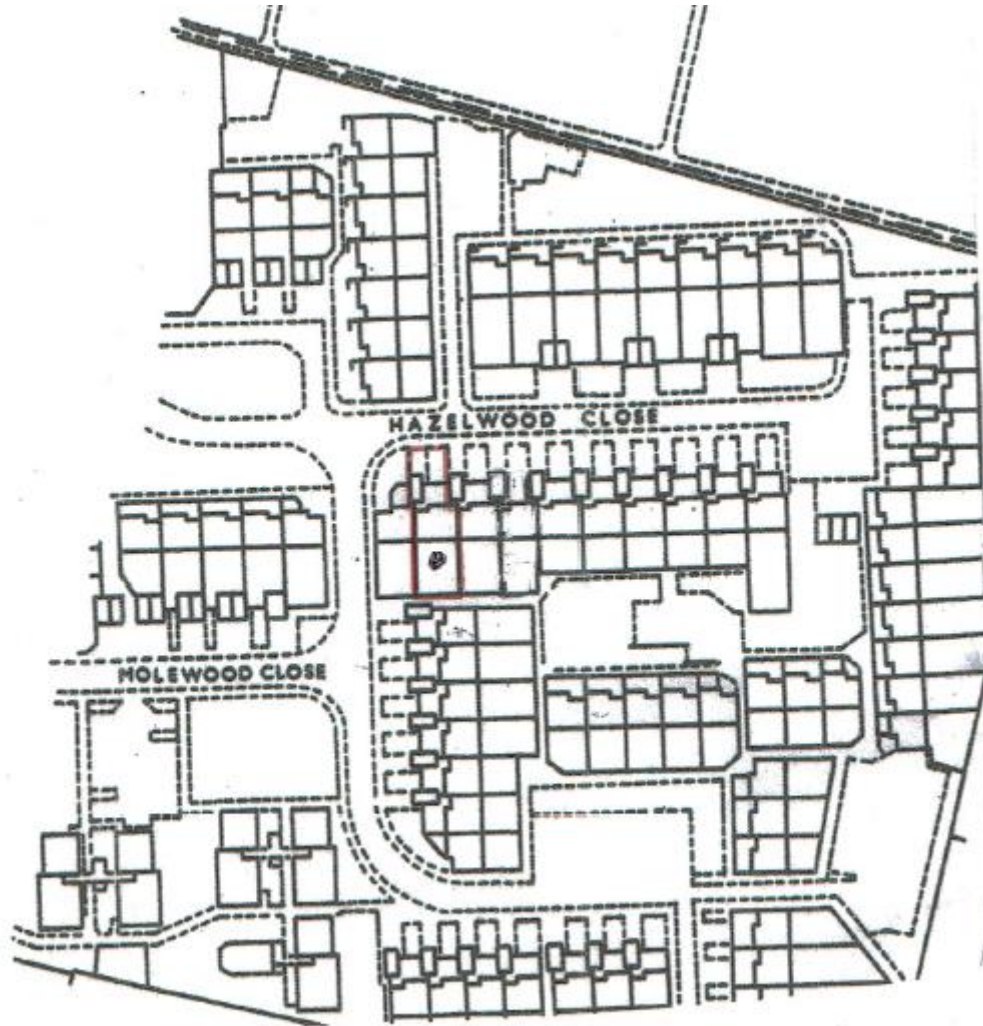

Elevations




FRONT

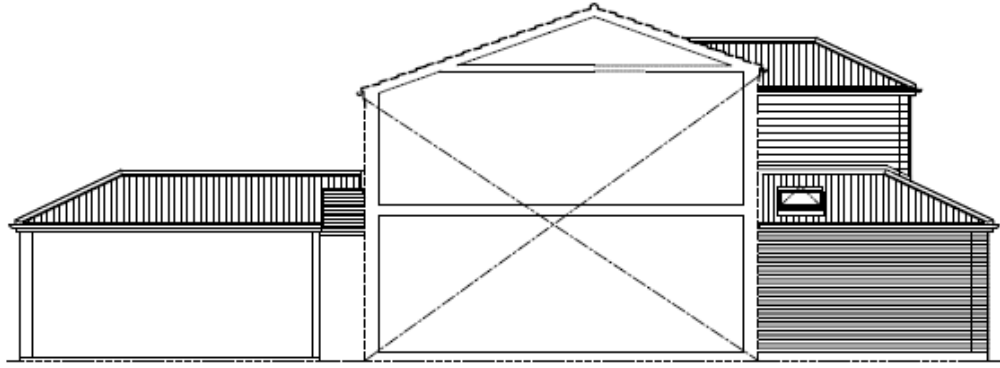

SIDE (W)




REAR

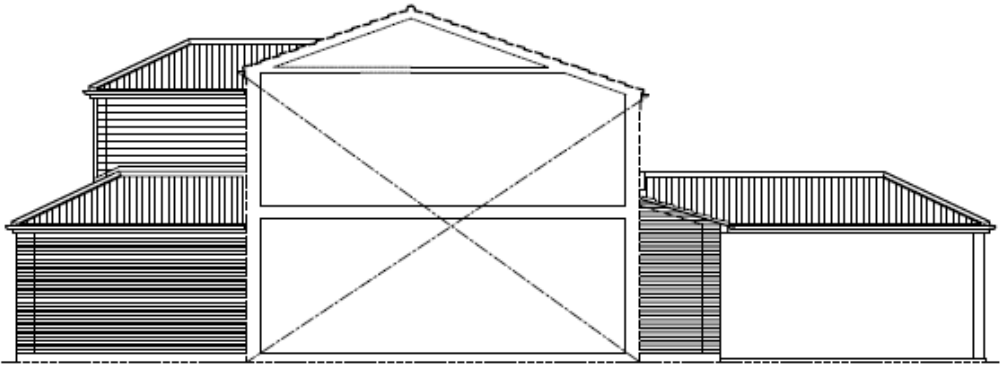

SIDE (E)


Ground floor plans

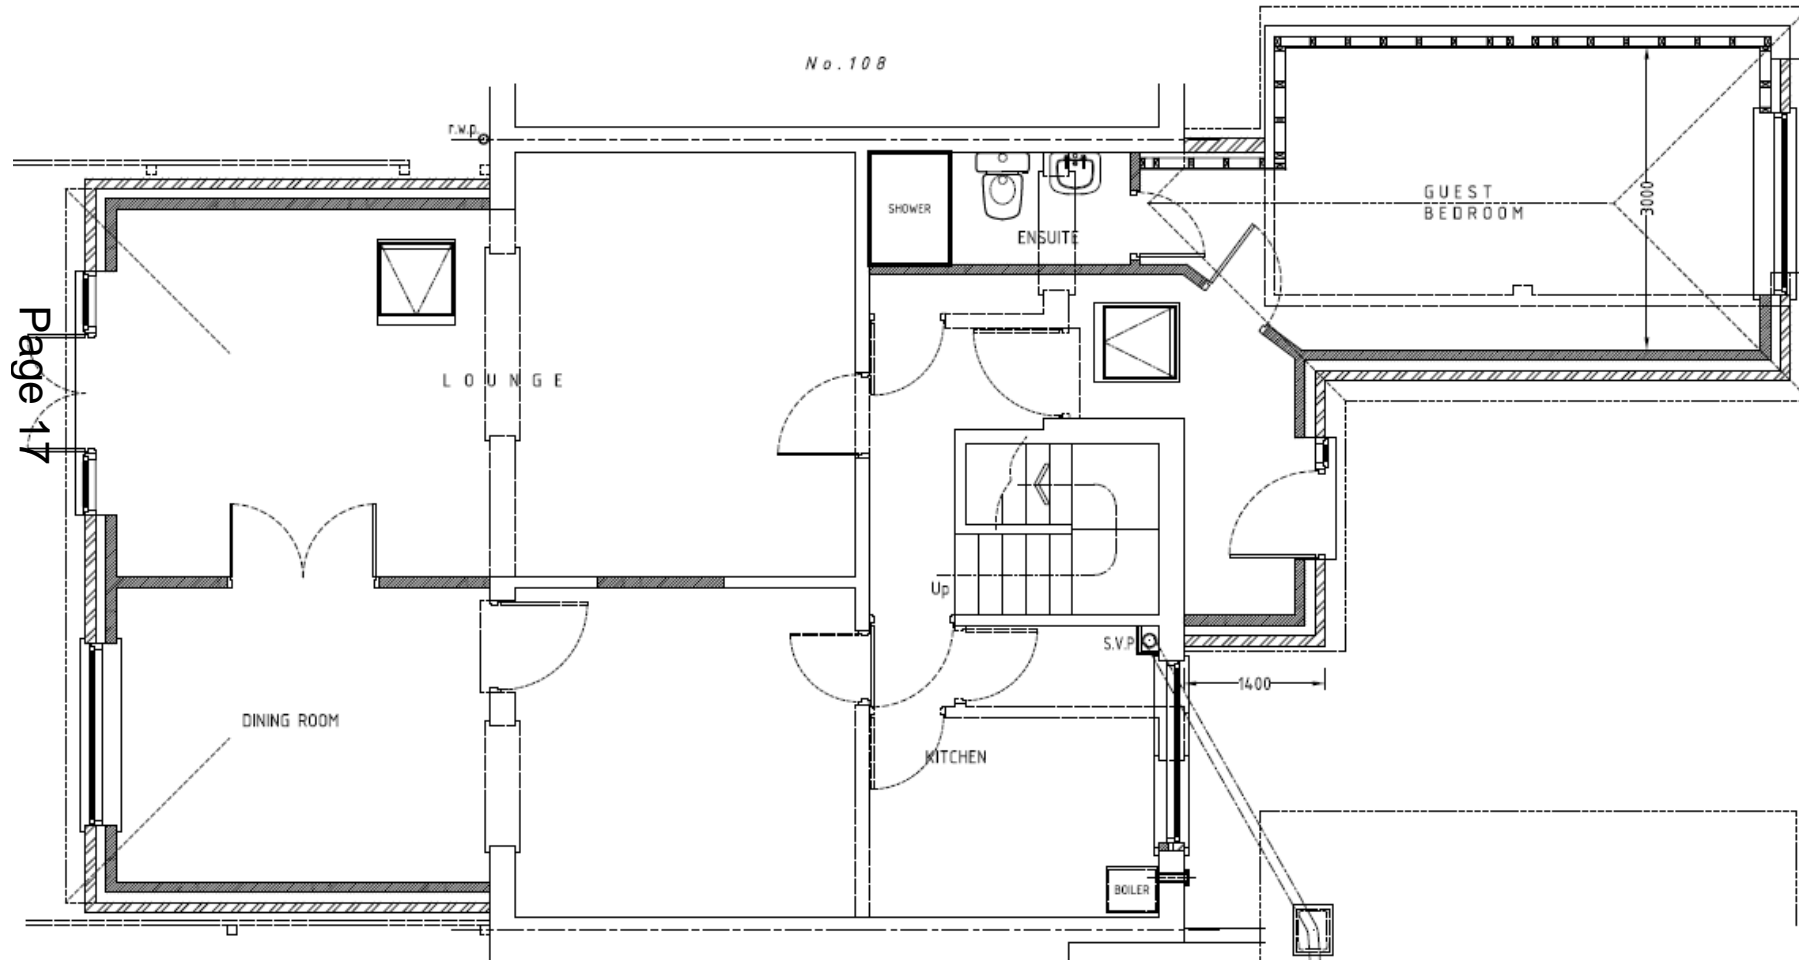

Page 17



Proposed first floor plans

Page 18

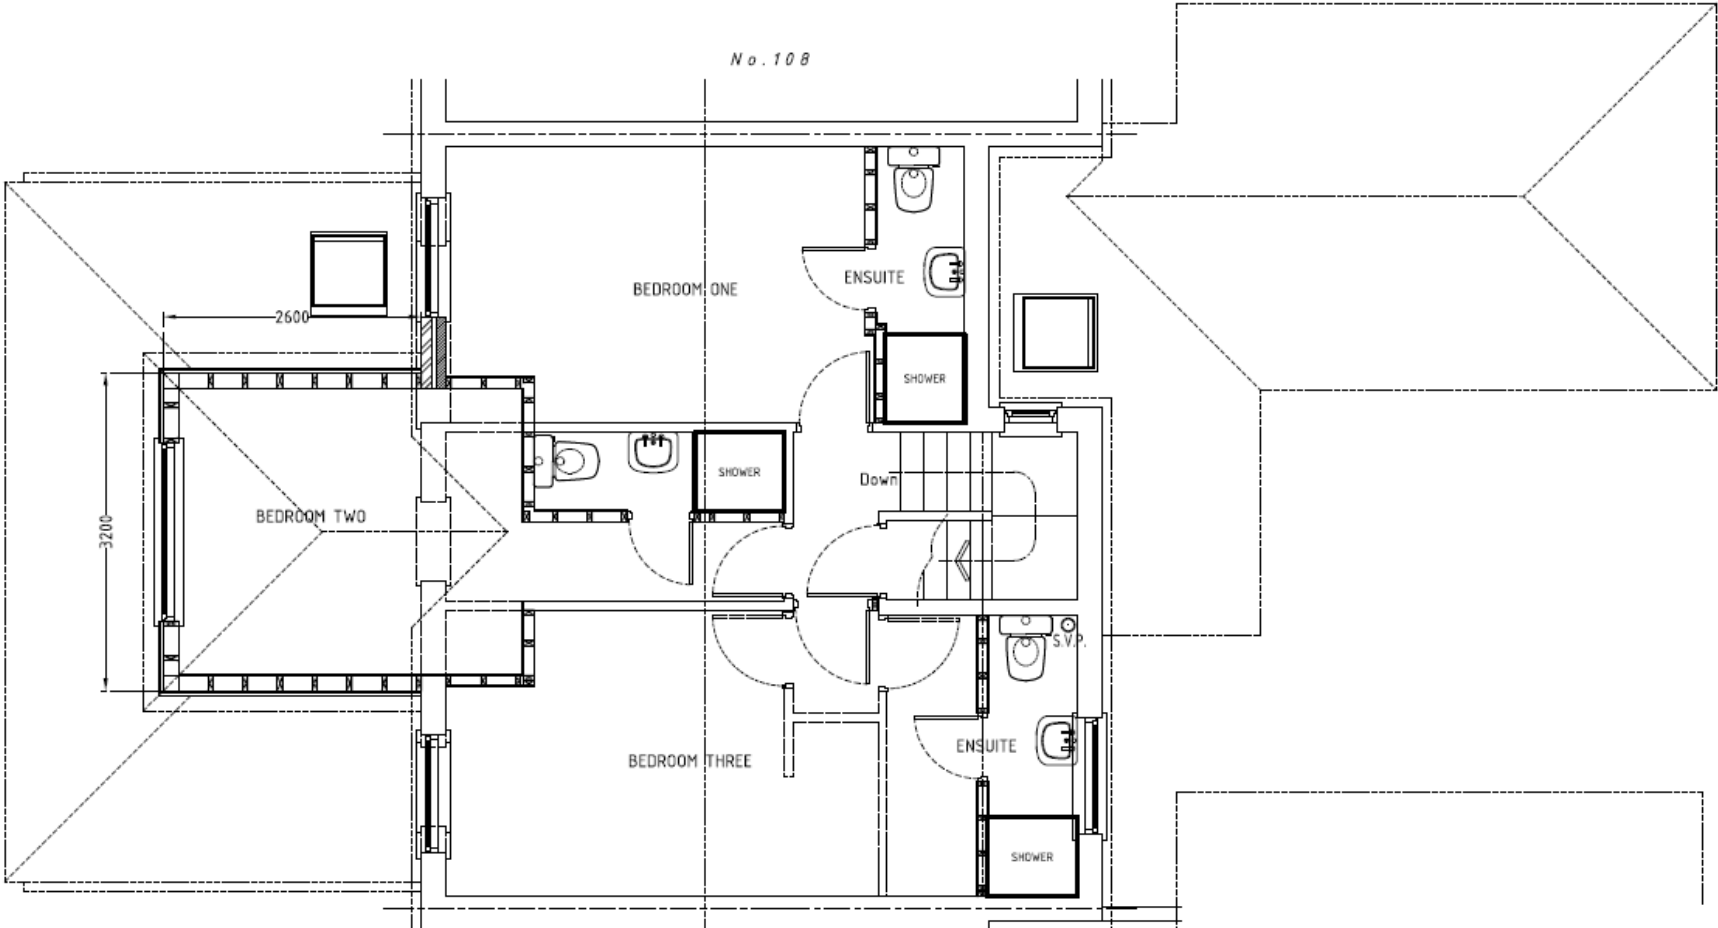


18/0745/FUL - Cantabrigian RUFC Site Location Plan


Page 19

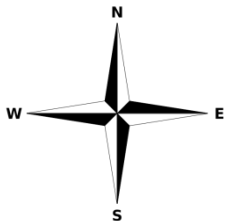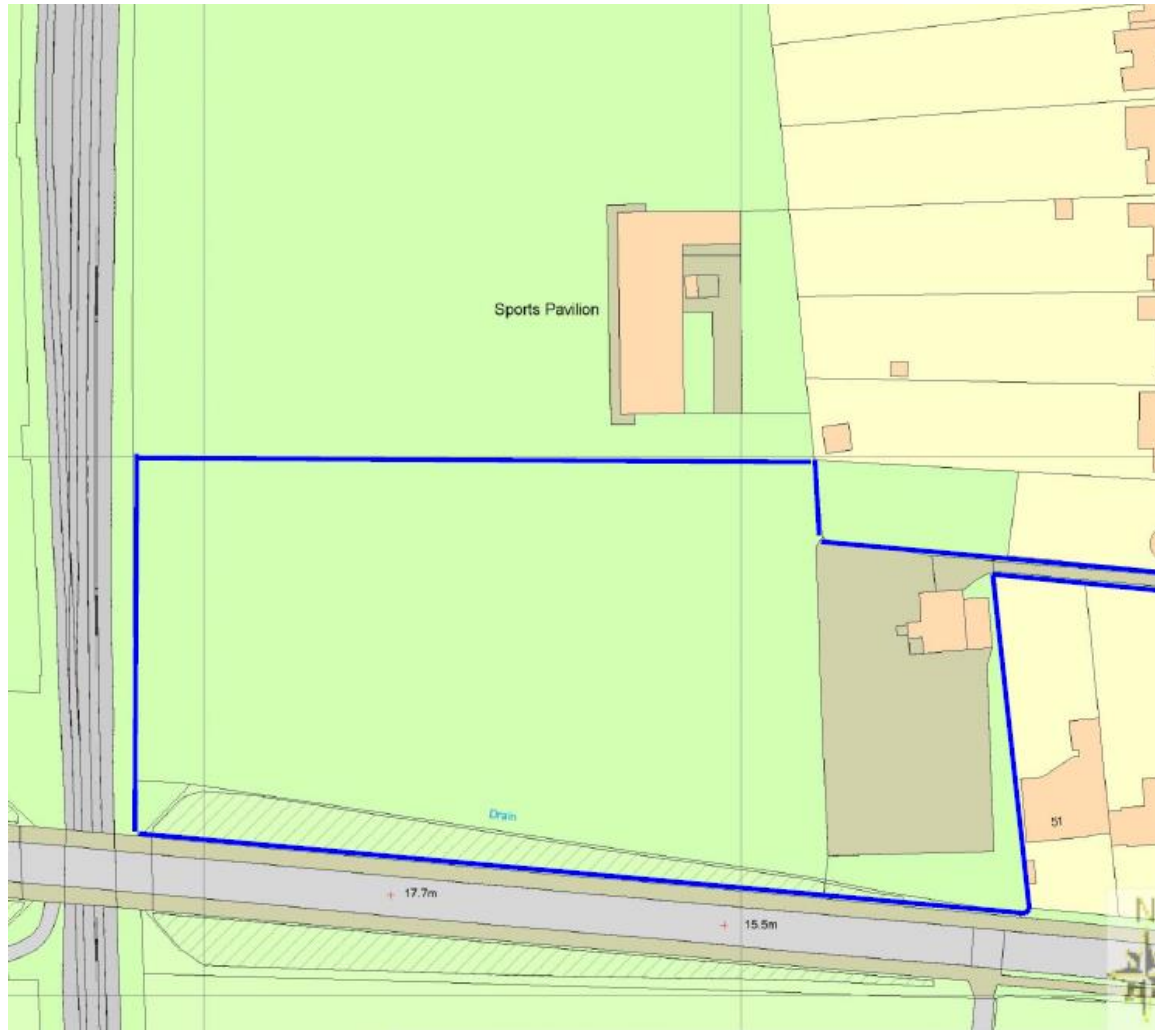



Site Plan

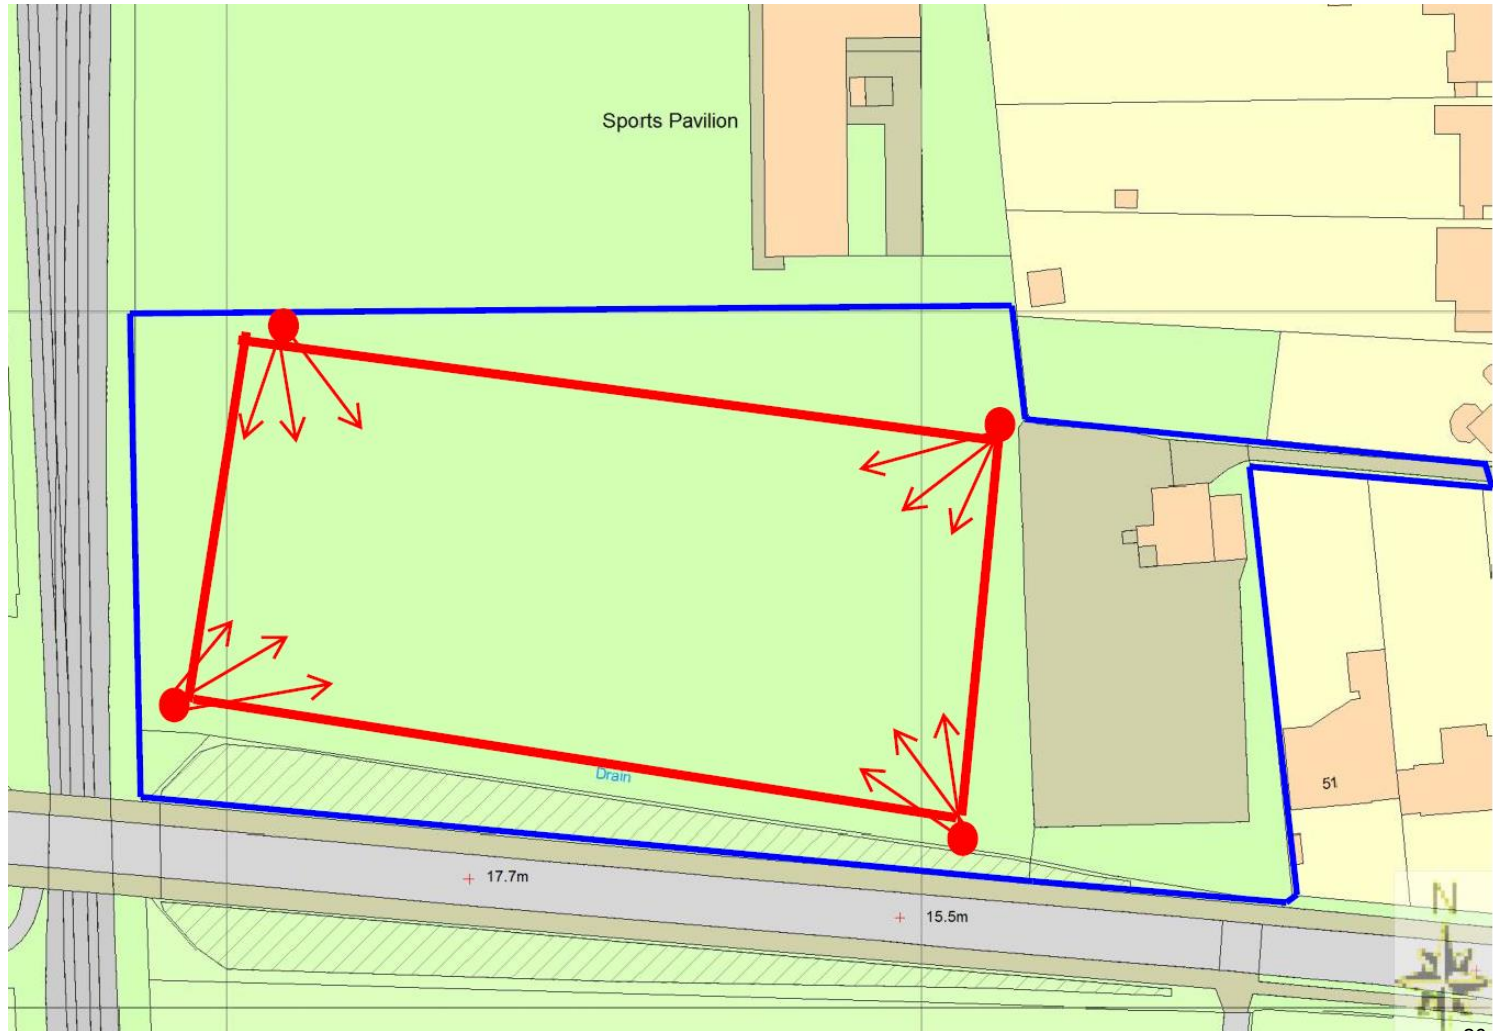

Elevations

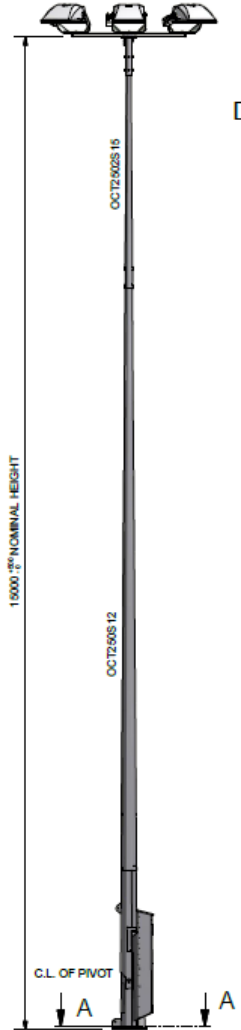


18/0765/FUL – Markham Close Site Location Plan

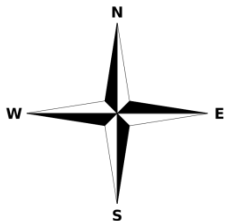
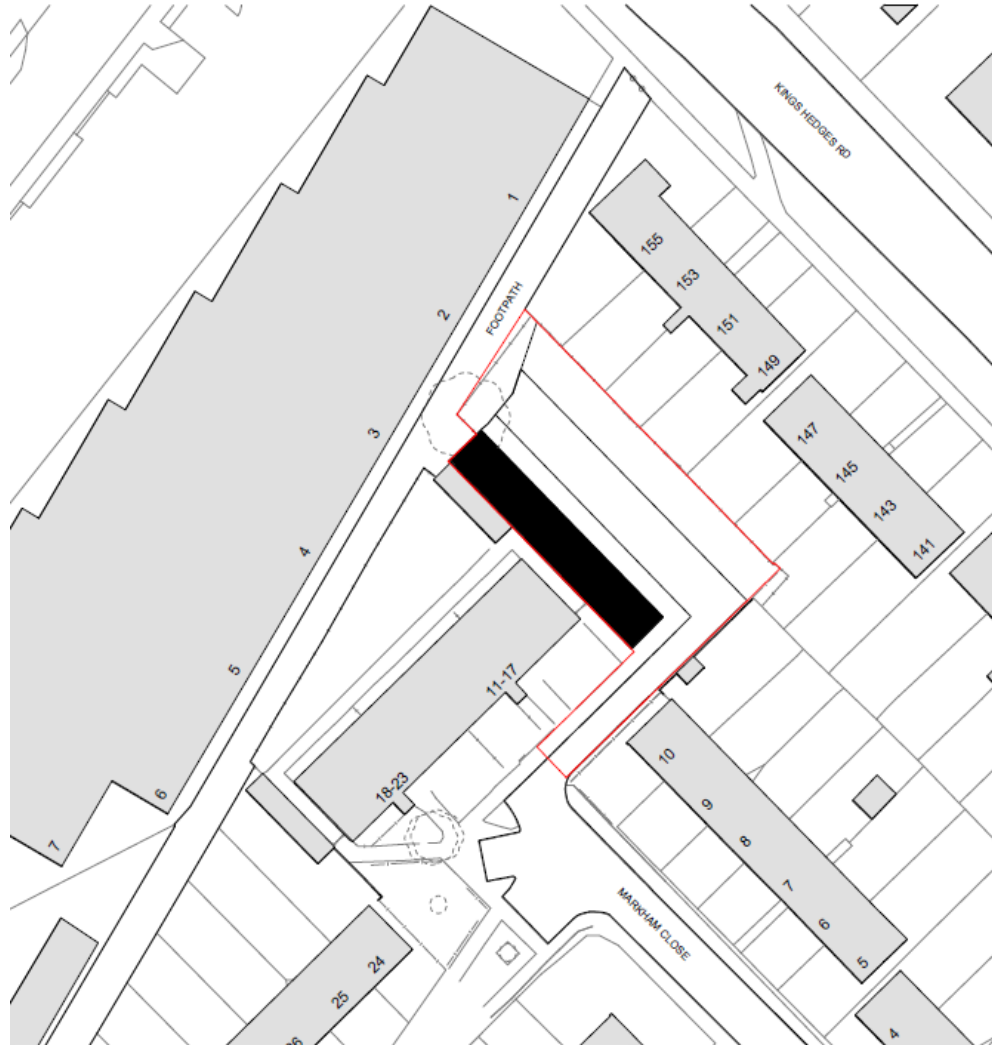


Proposed Site Plan

Page 23

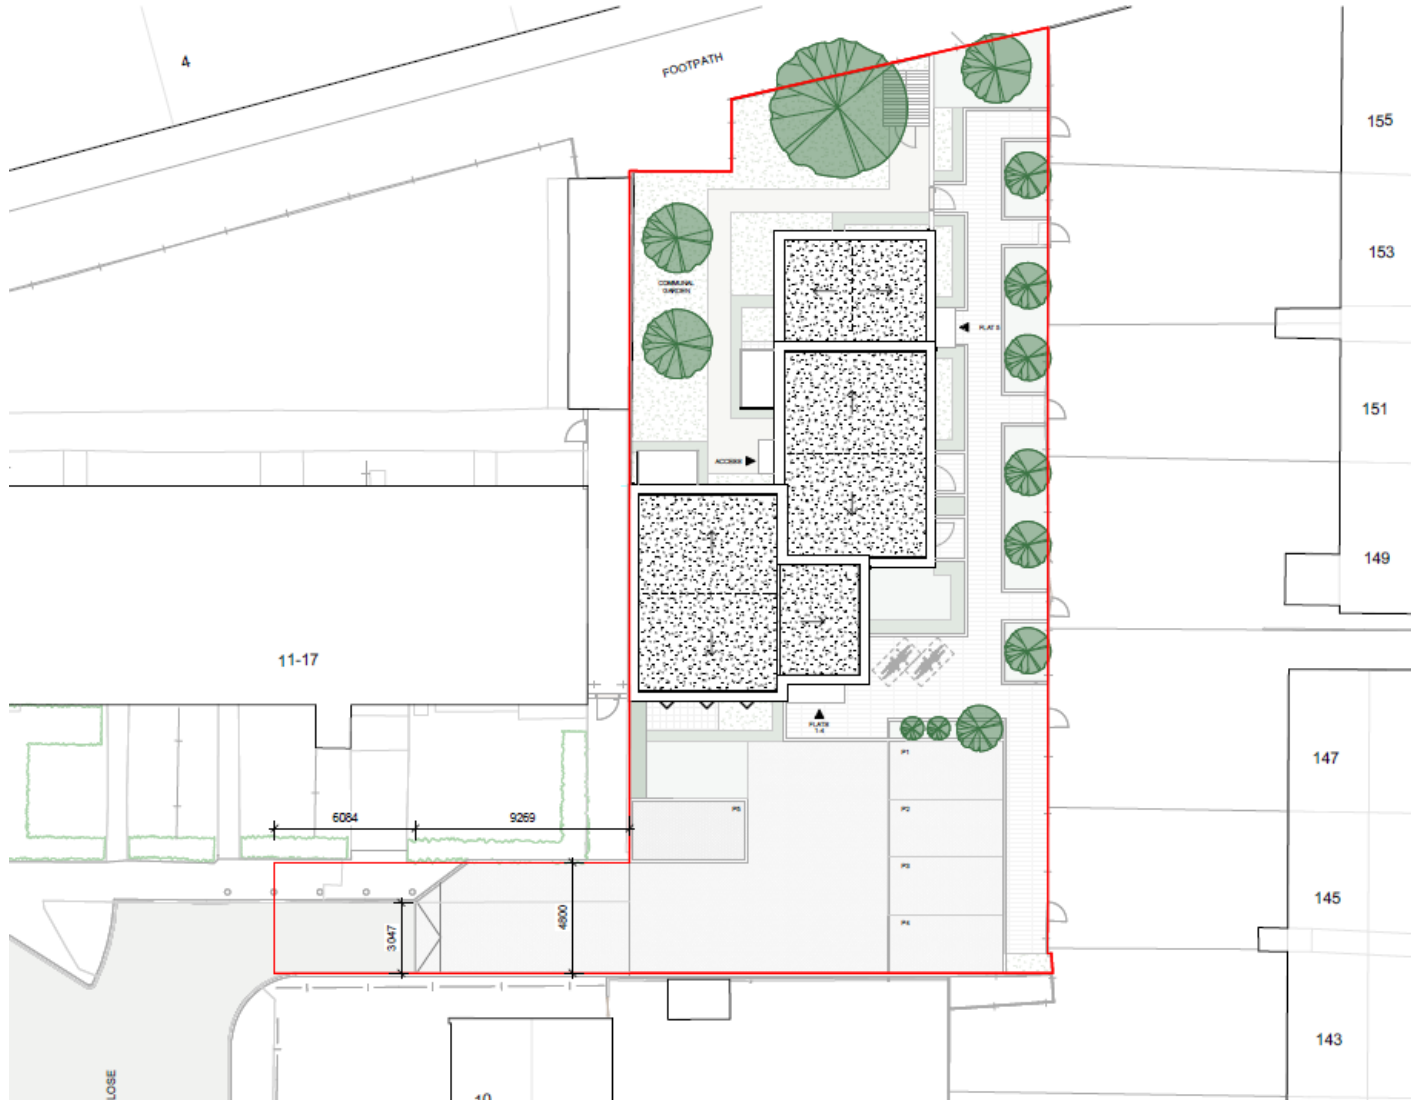


First & Second Floor Plans

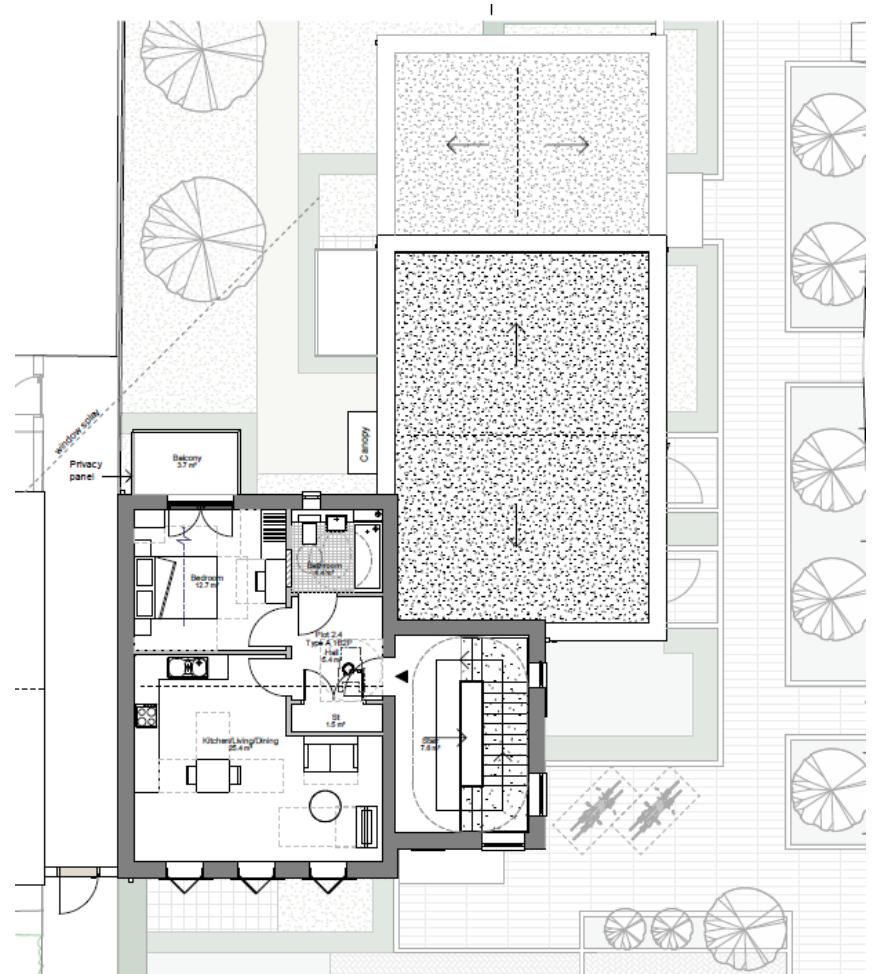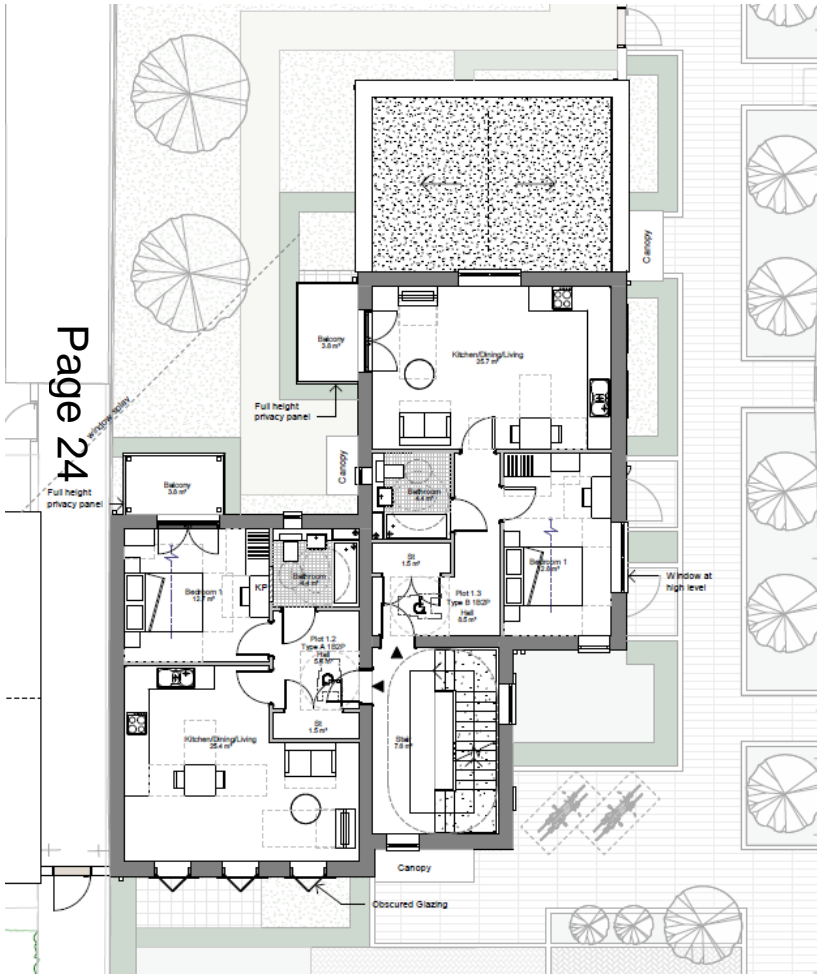



Page 24

North & West Elevations

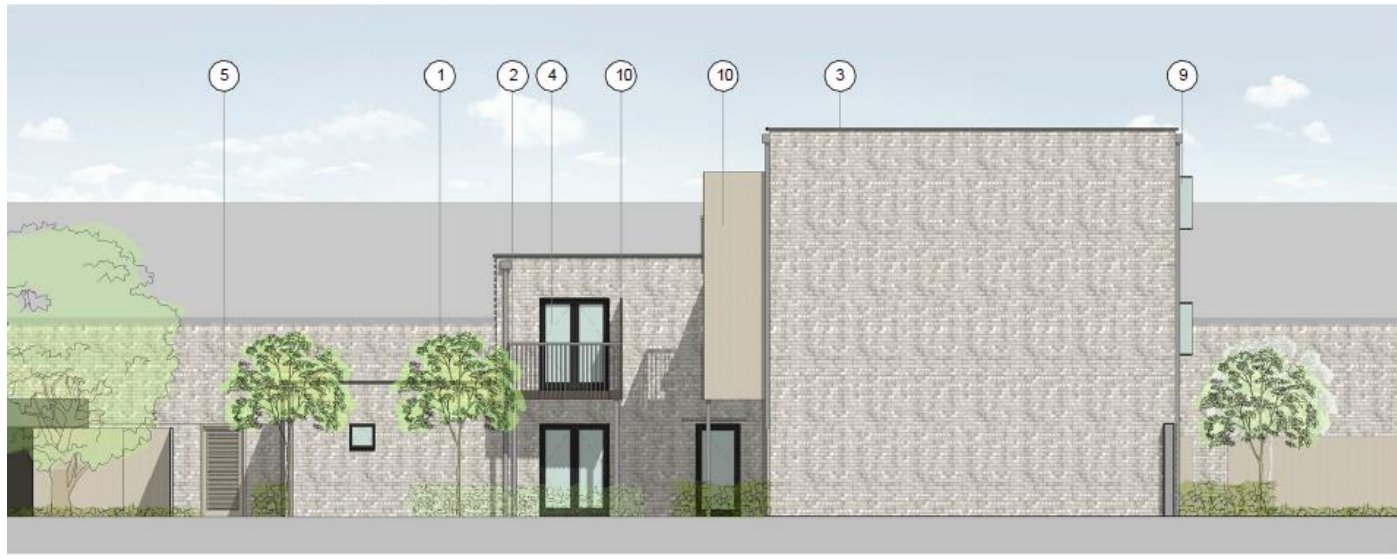


18/1104/FUL Gunhild Way Garages Site Location Plan

Page 26

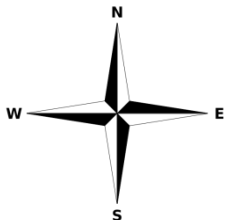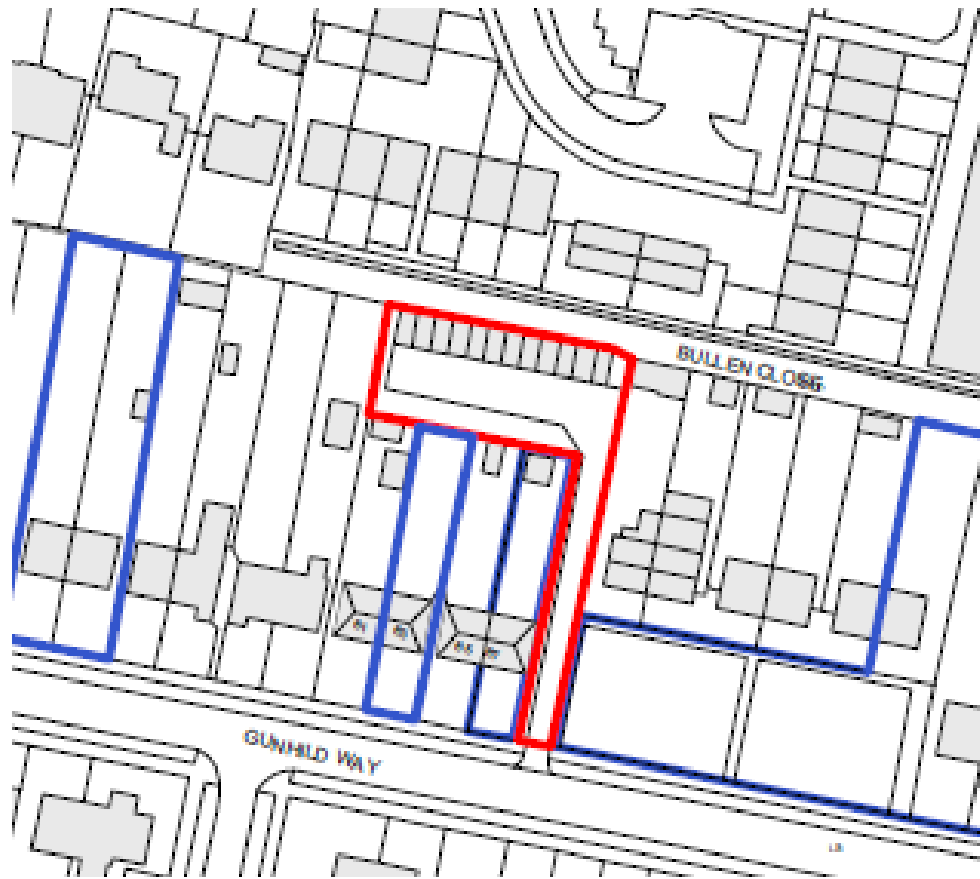


Proposed Site Plan

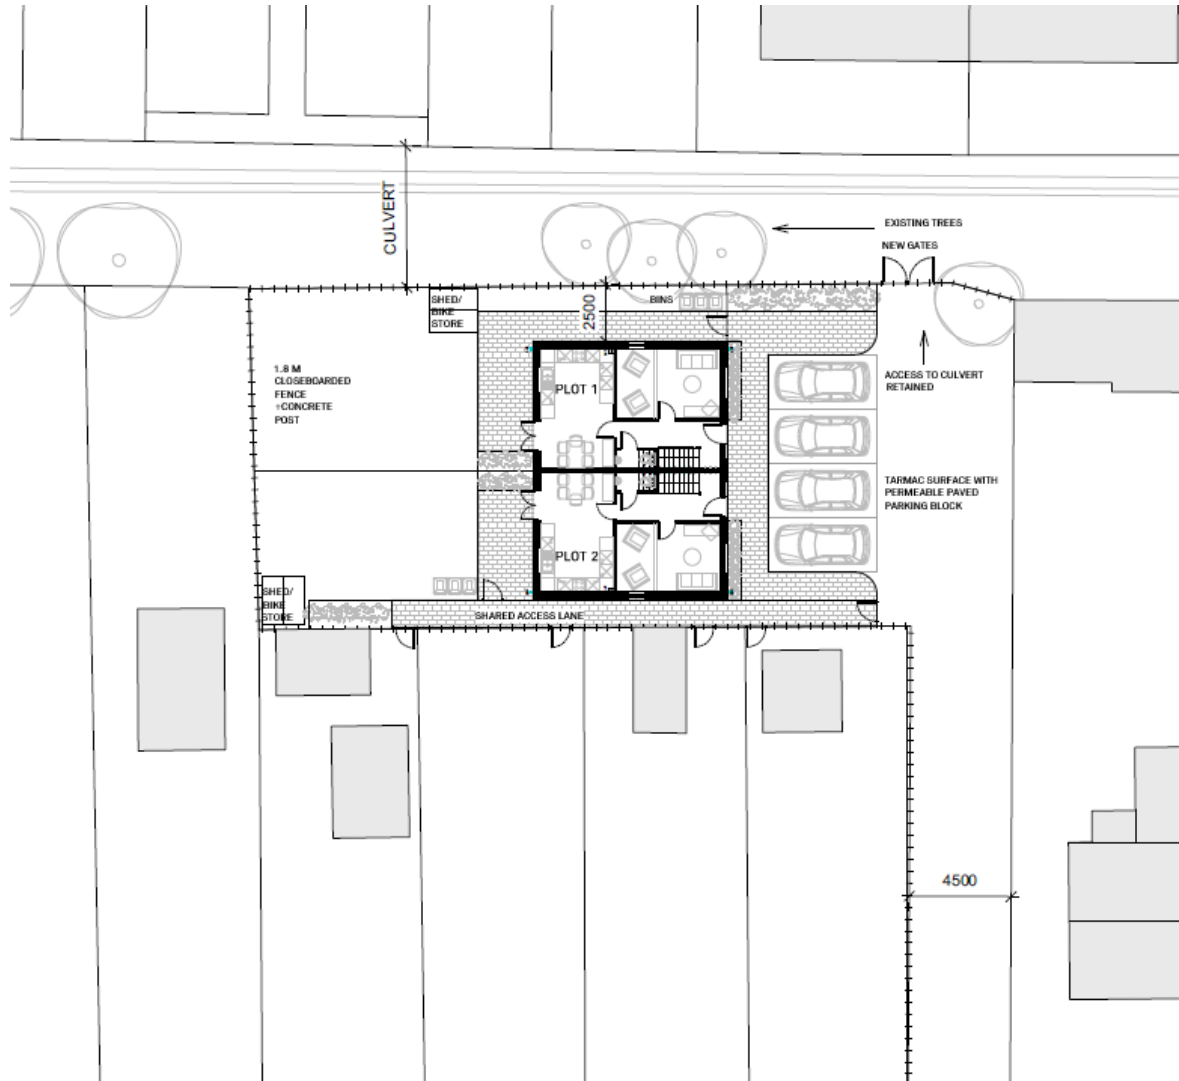

Proposed Floor Plans




Ground Floor Plan

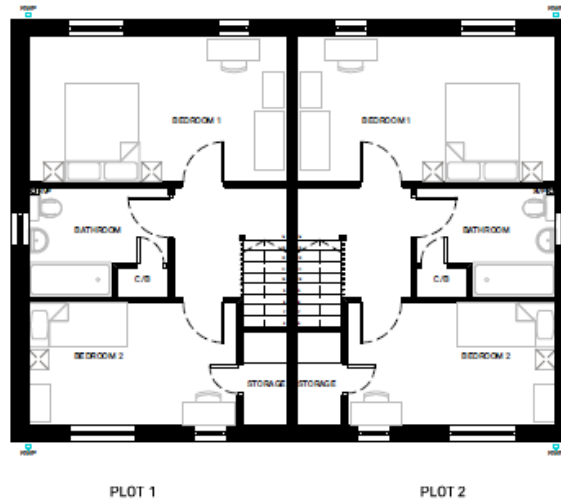

First Floor Plan


Proposed East & South Elevations

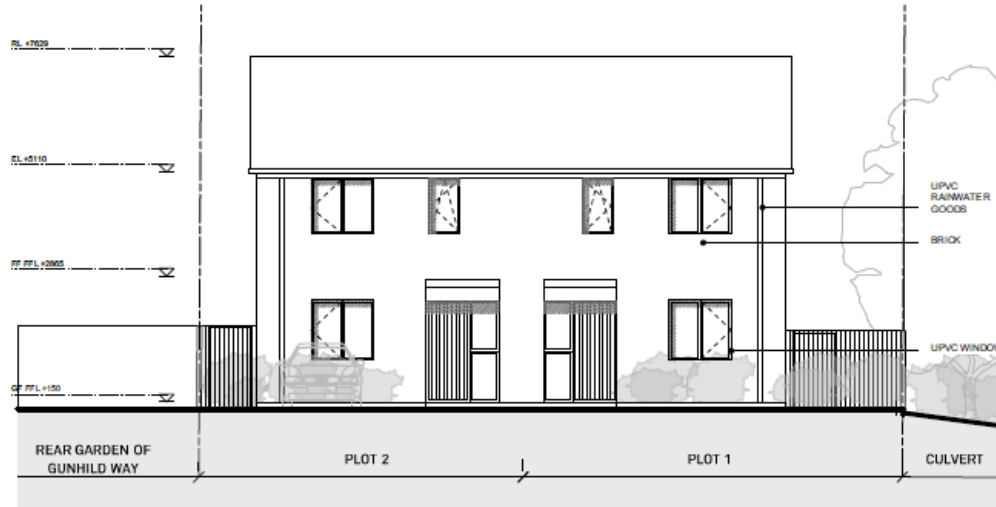

Page 29

1

East Elevation

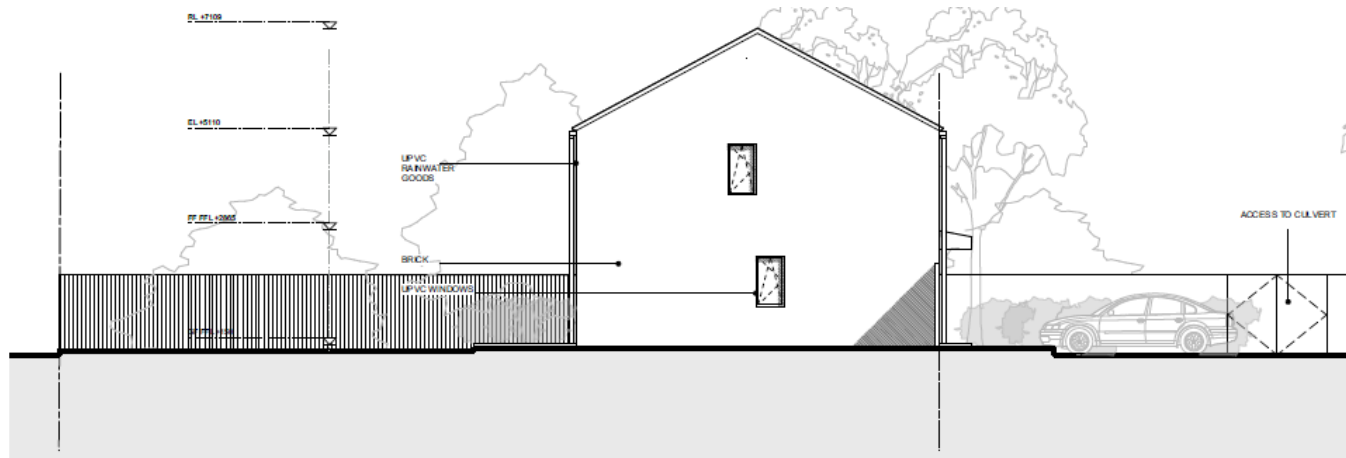

2

South Elevation

18/0768/FUL/21-25 Fitzwilliam Road

Site Location Plan

Page 30




View from south-east




Page 31



Existing

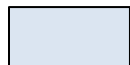


Previously approved

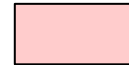


Sought now

Floor plans – additional unit

Page 32

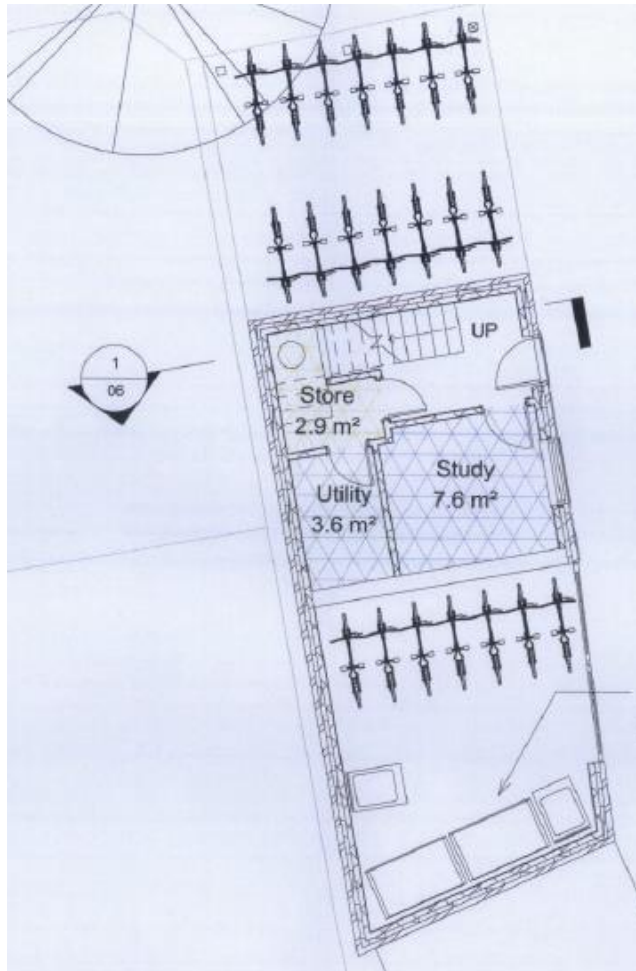


Ground floor

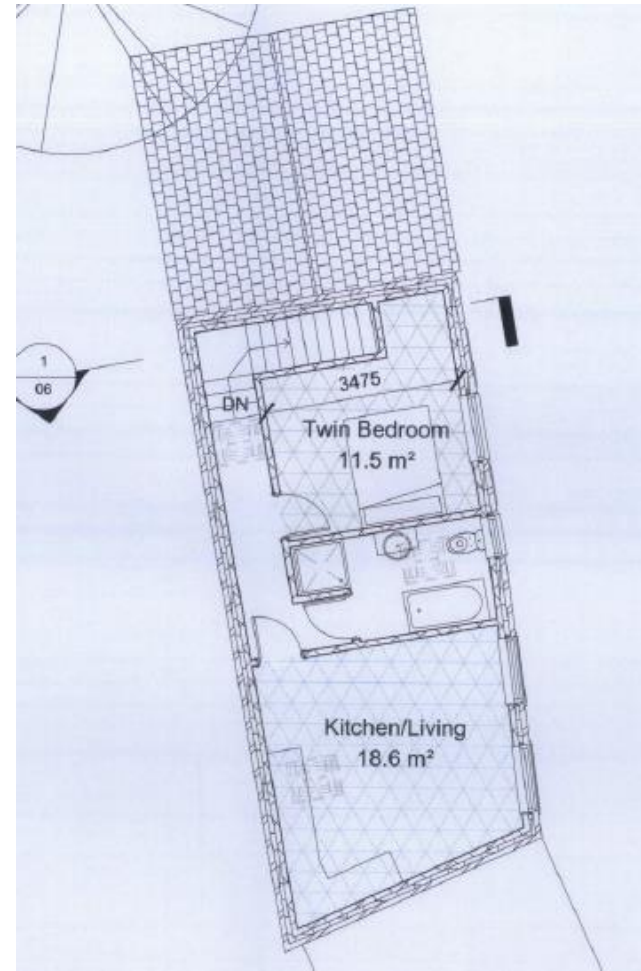

First Floor

Floor plans – previously approved section: third floor

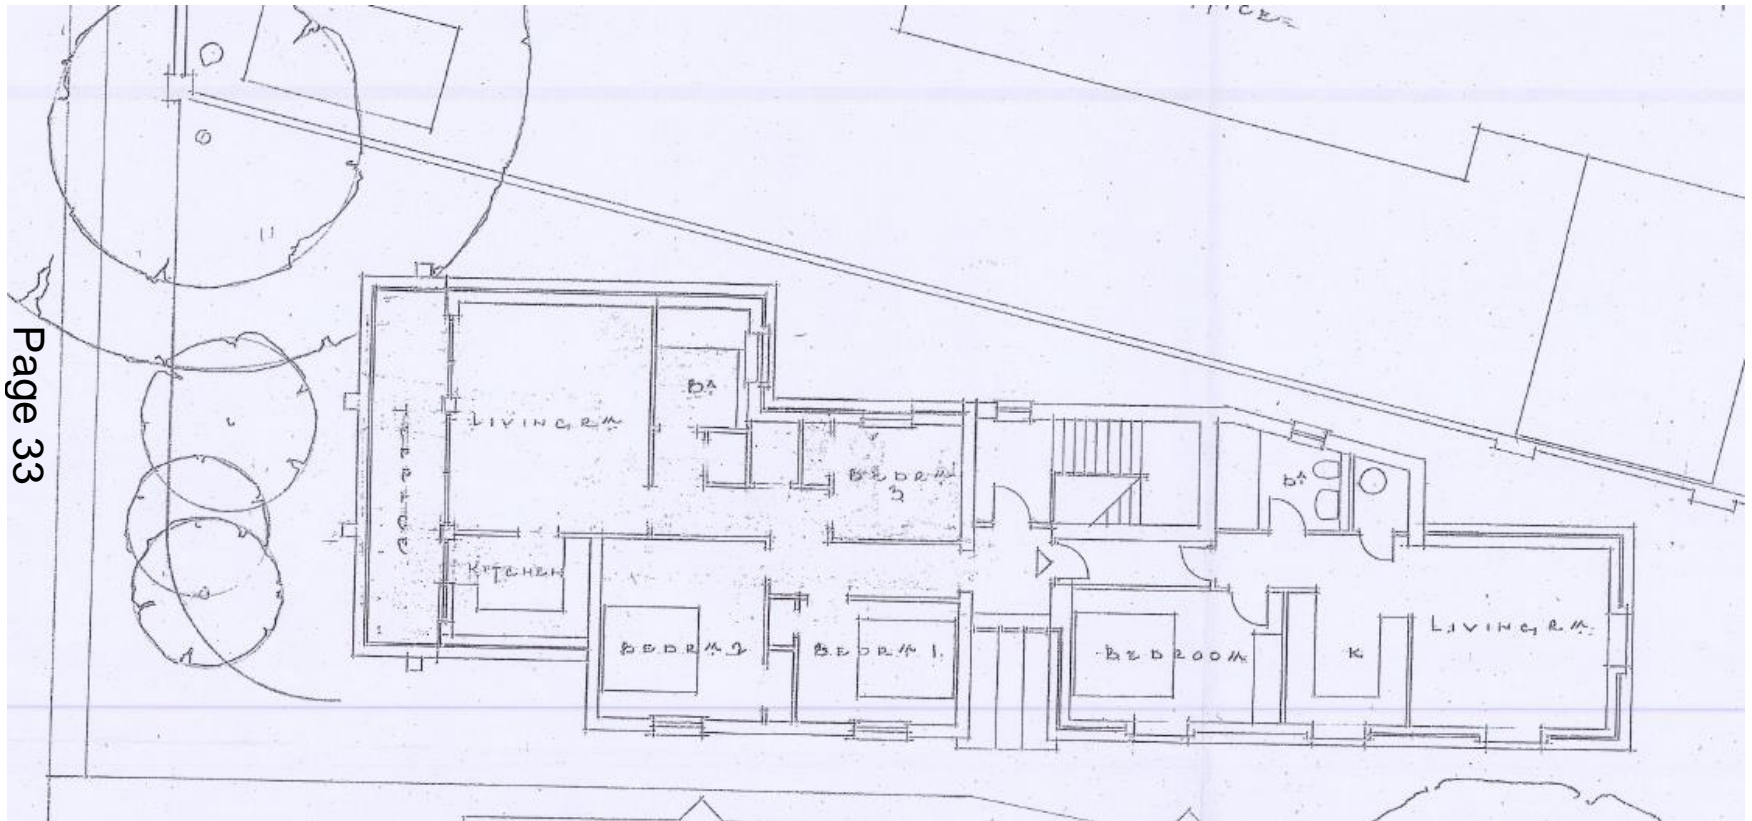

This page is intentionally left blank