


MAJOR APPLICATIONS


16/1884/FUL St Marys School Playing Field

Site Location Plan


Page 2

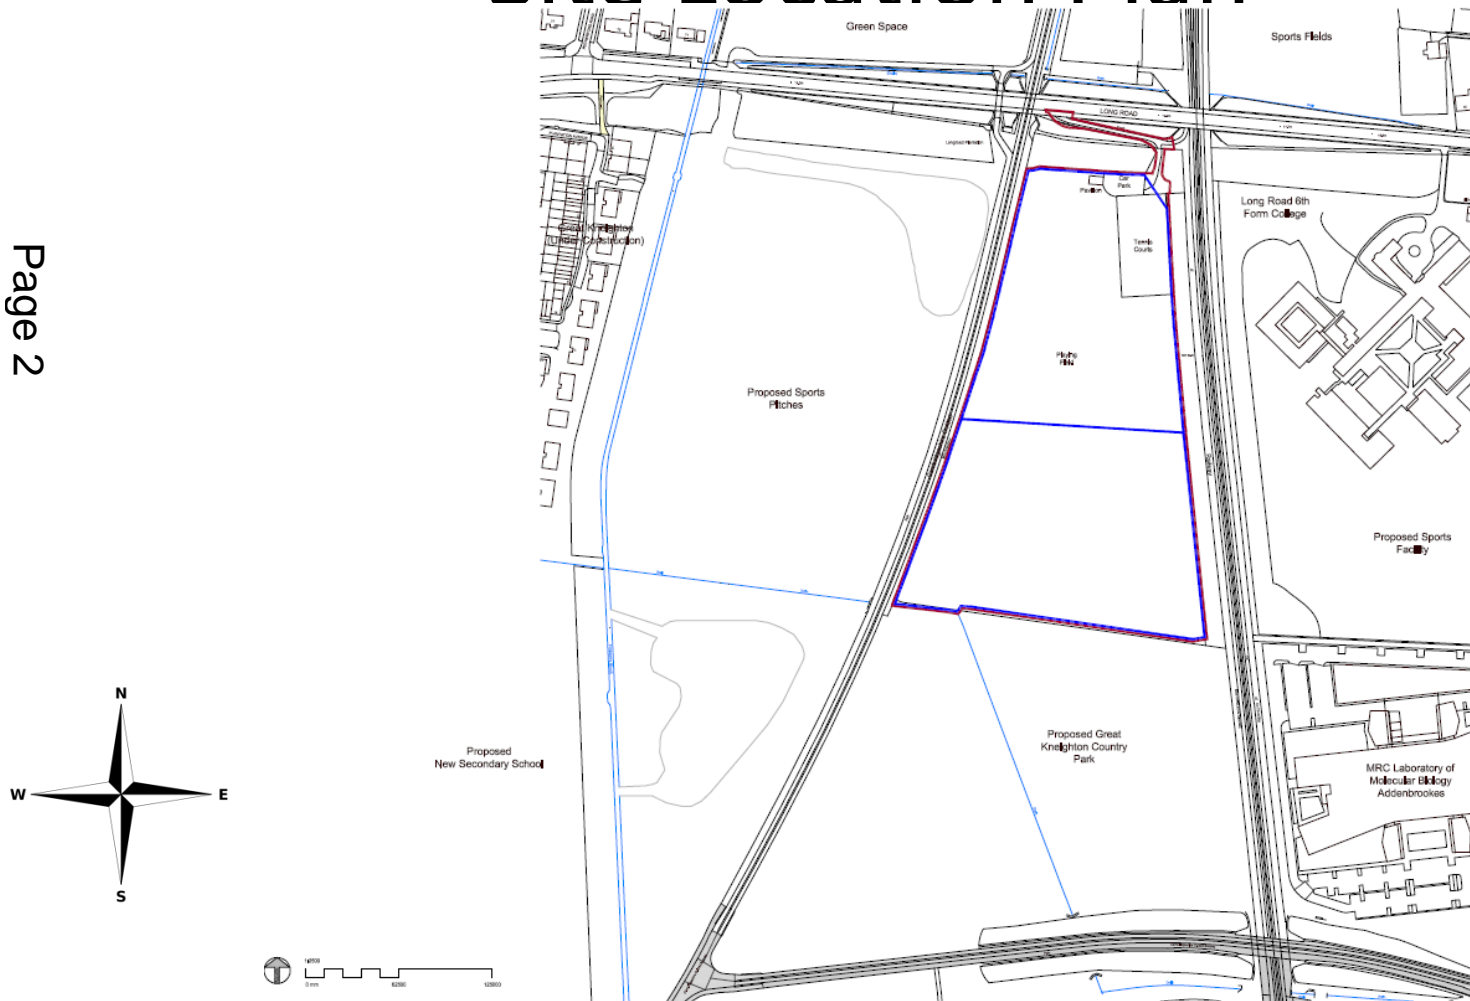


Elevations

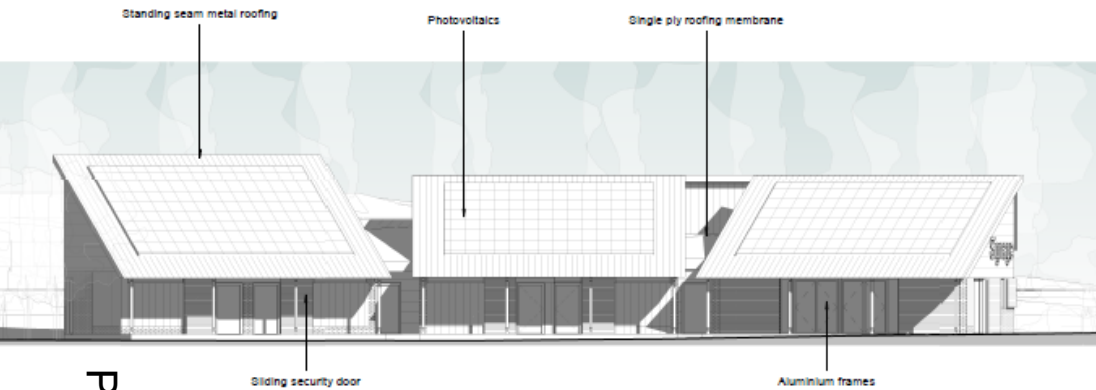

South Elevation

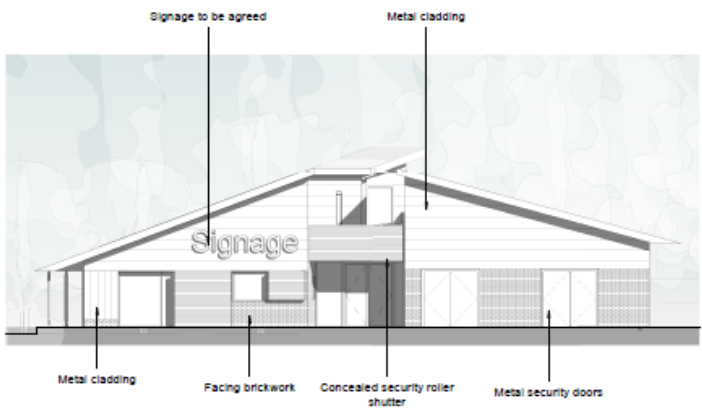

East Elevation

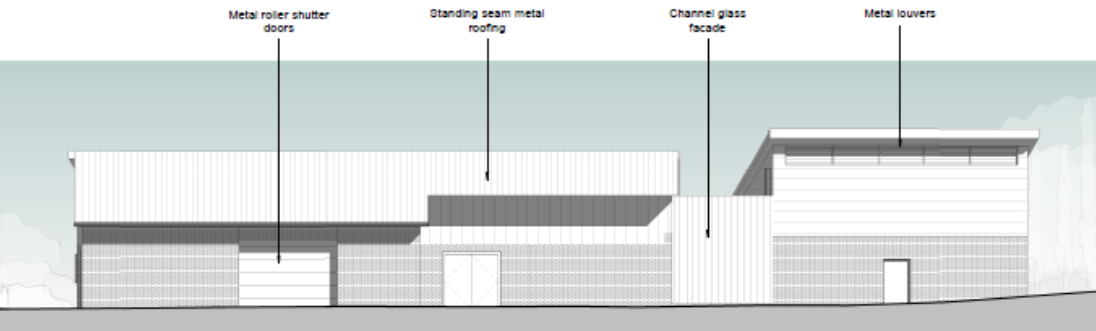


North Elevation




West Elevation

Floor plans

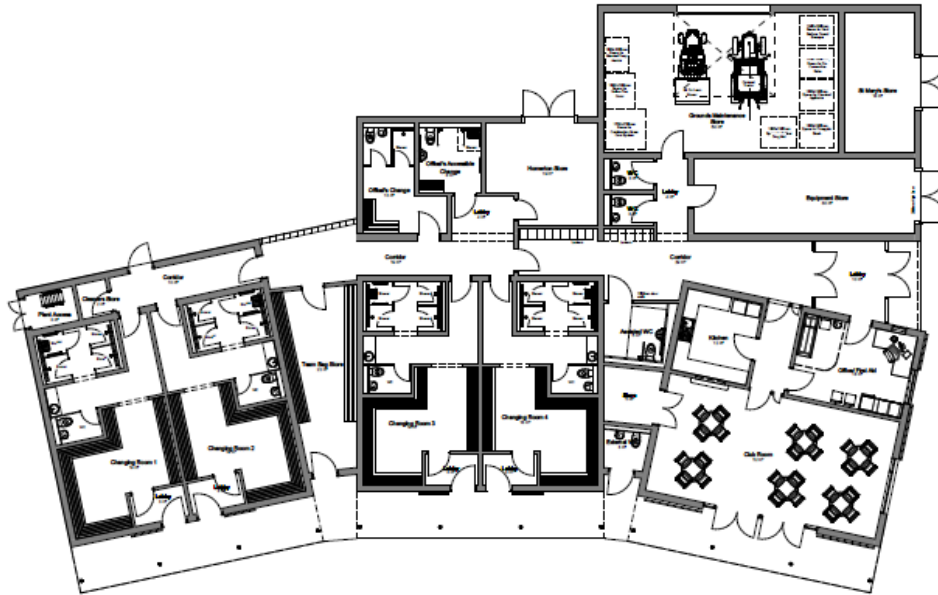

Proposed Floor Plan

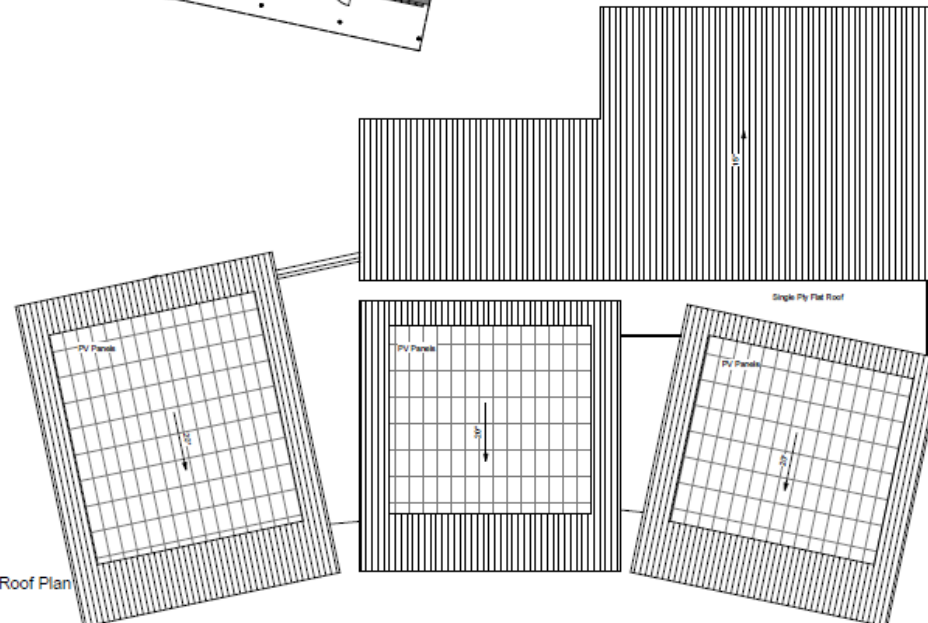

Proposed Roof Plan

Views from the main entrance and the fields




Perspective view 1 - main entrance



Perspective view 2 - from fields


18/0002/FUL Romsey Labour Club Site Location Plan

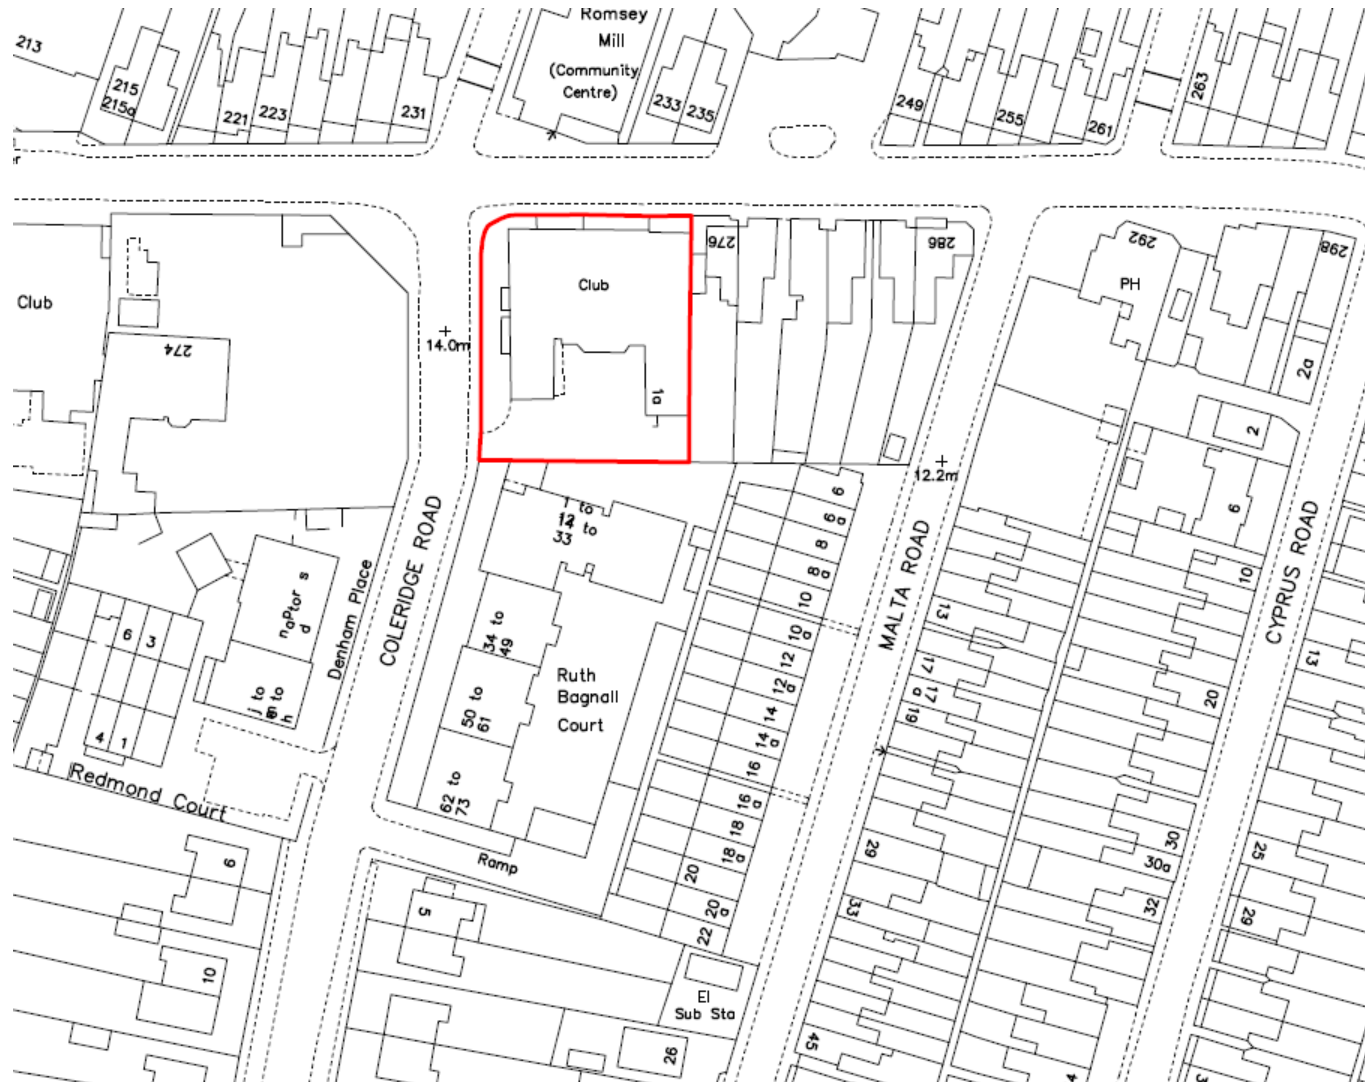

17/1815/FUL Logic House – 143-147 & 149

Site Location Plan

Page 7

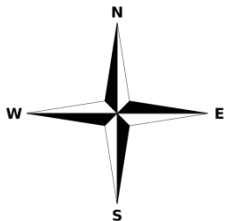

Elevations



South elevation



North elevation



East elevation



South elevation



West elevation



North elevation





East elevation

Page 9




MINOR APPLICATIONS


Page 11

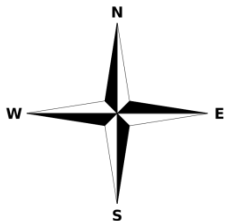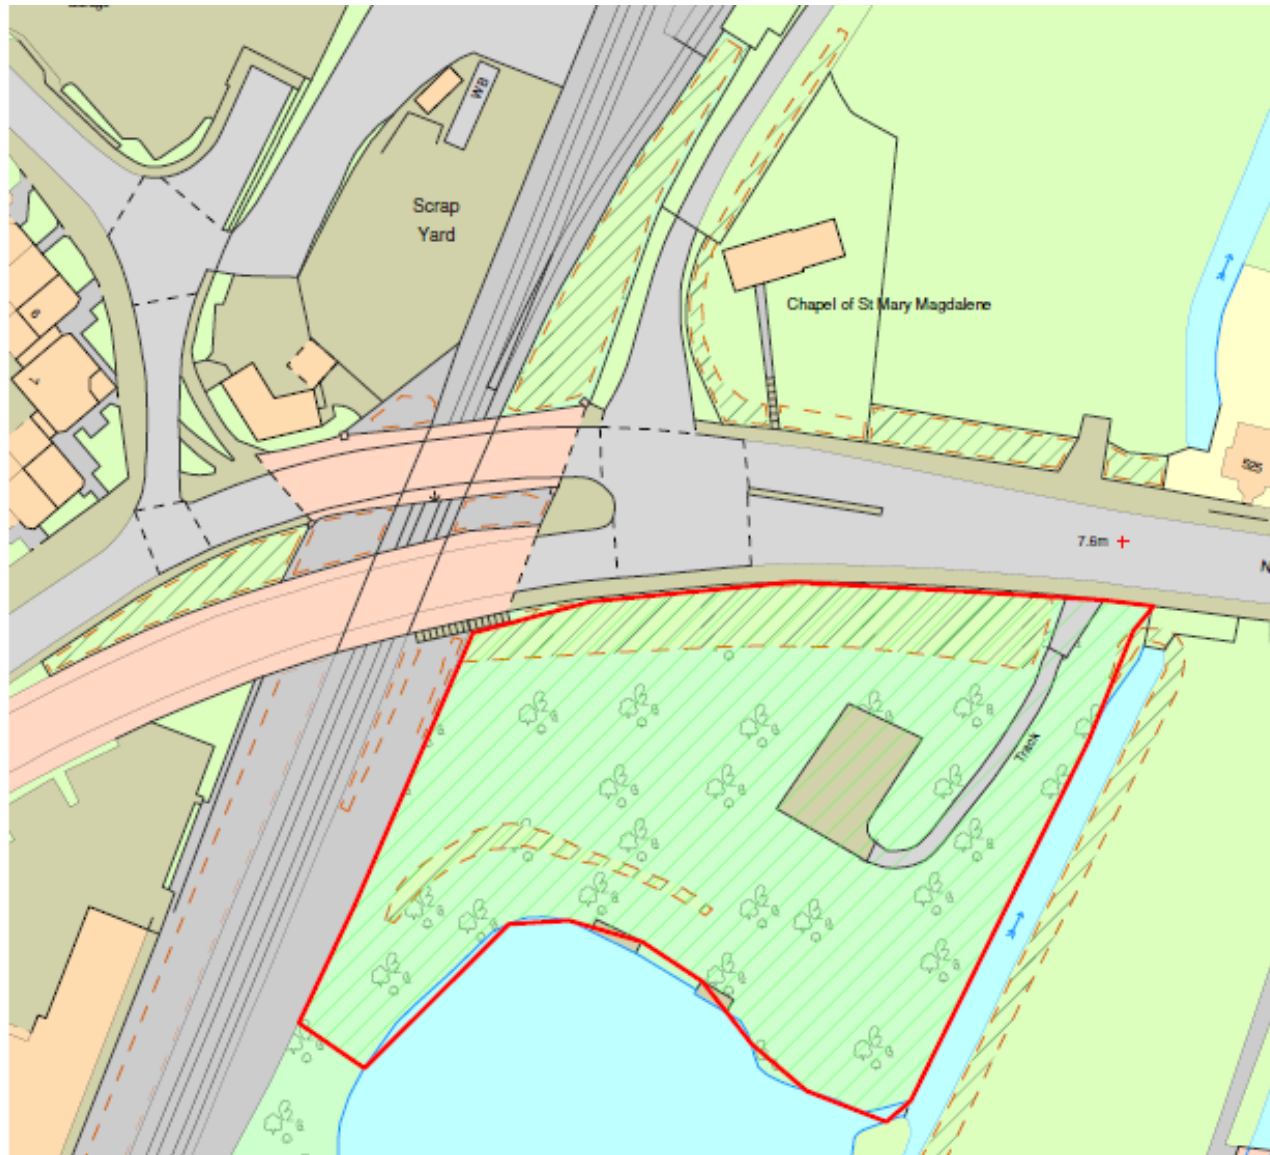


Layout Plan

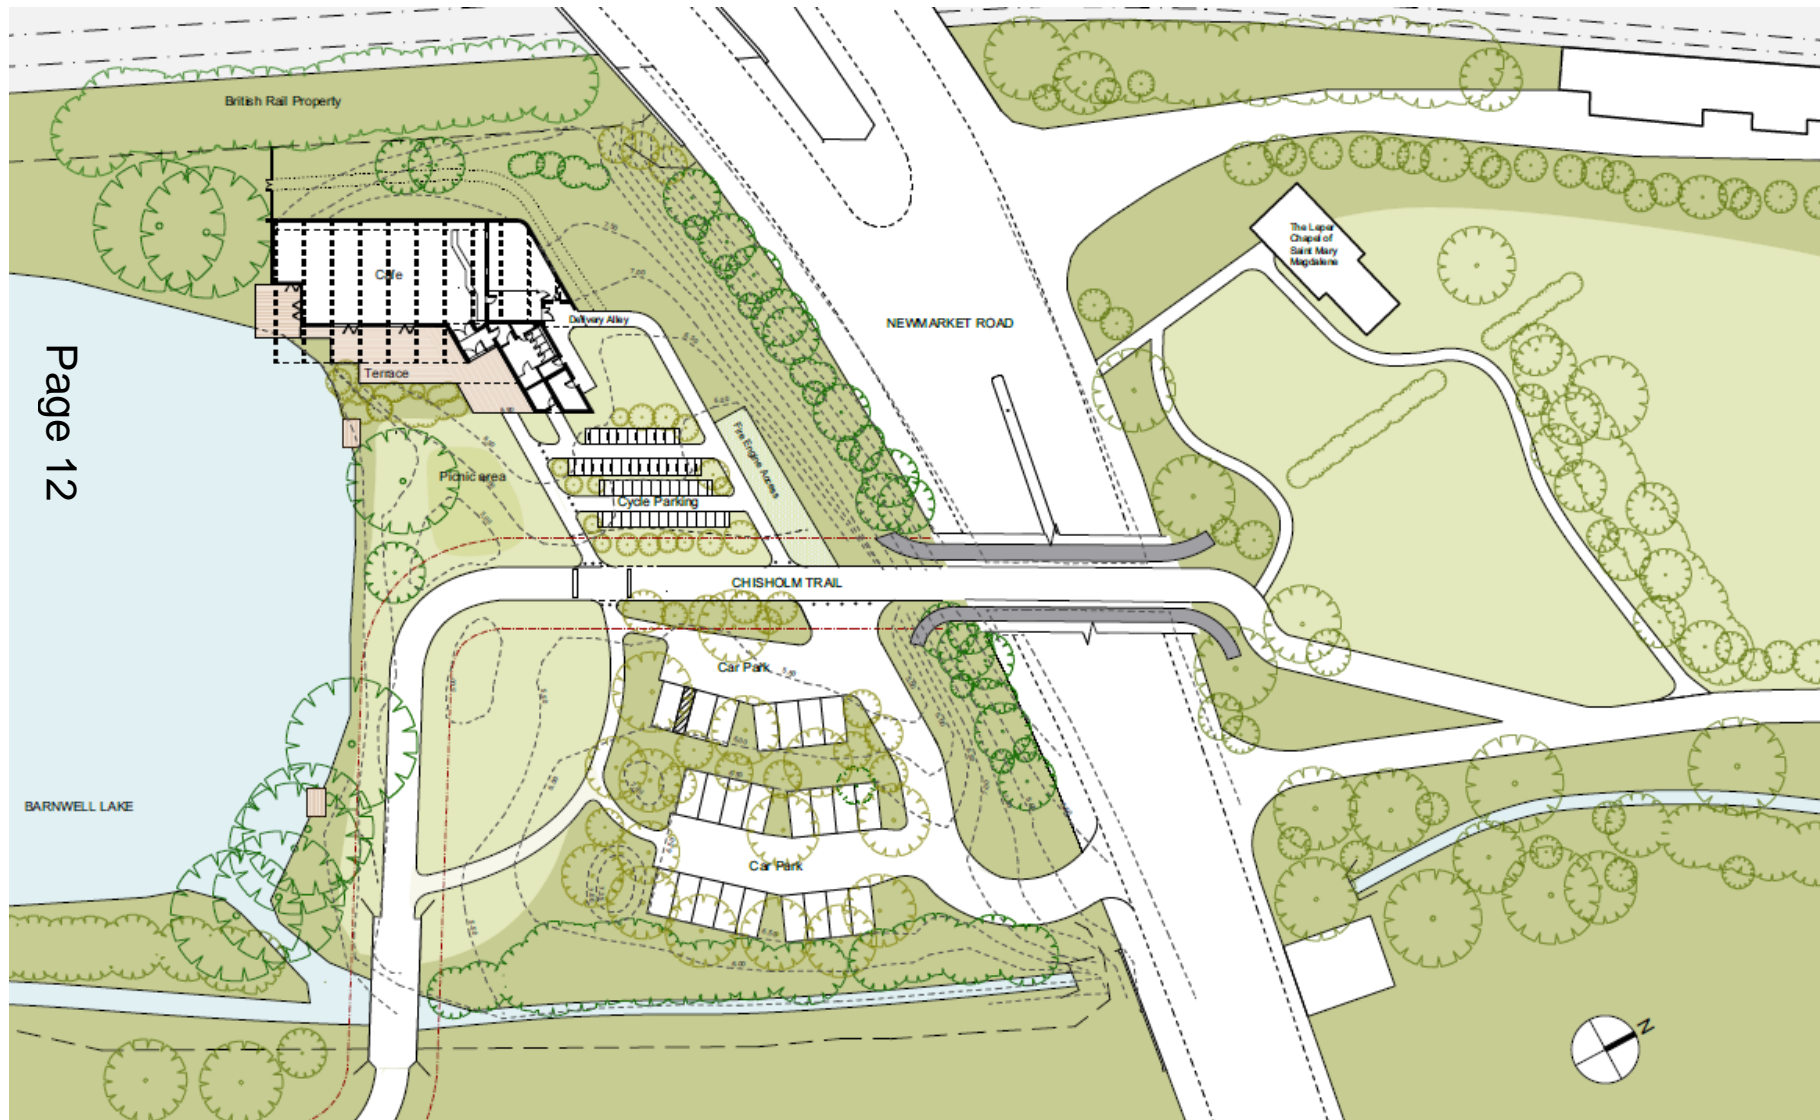



Section

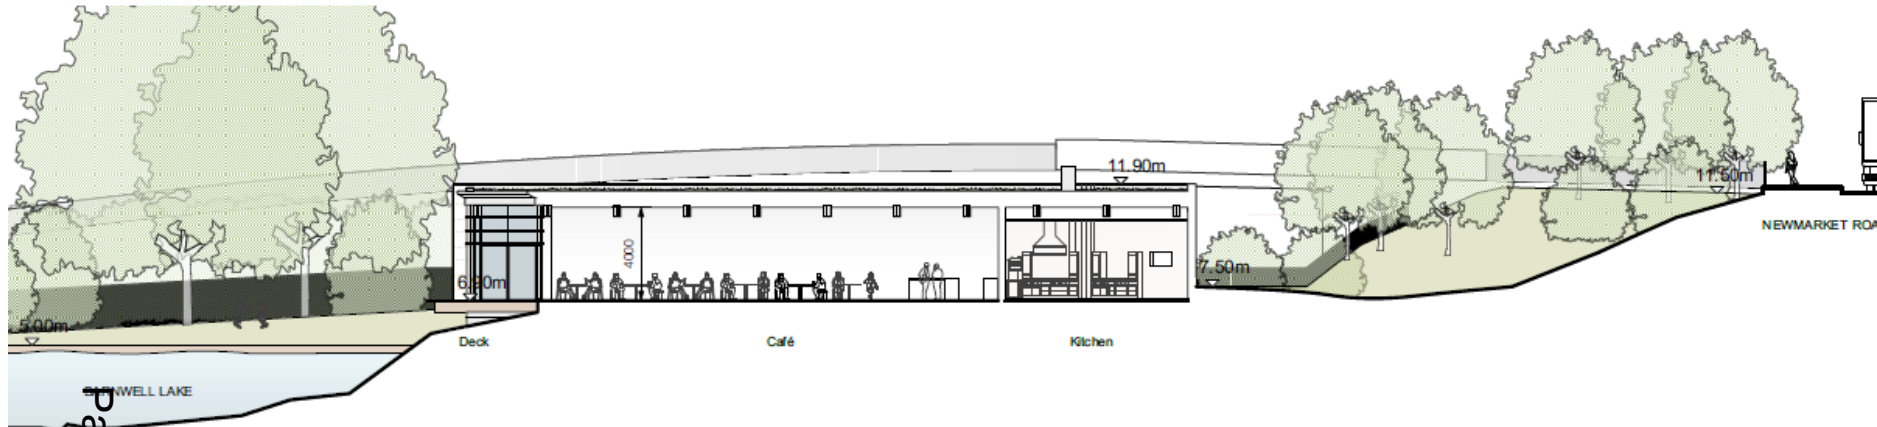


SECTION A-A

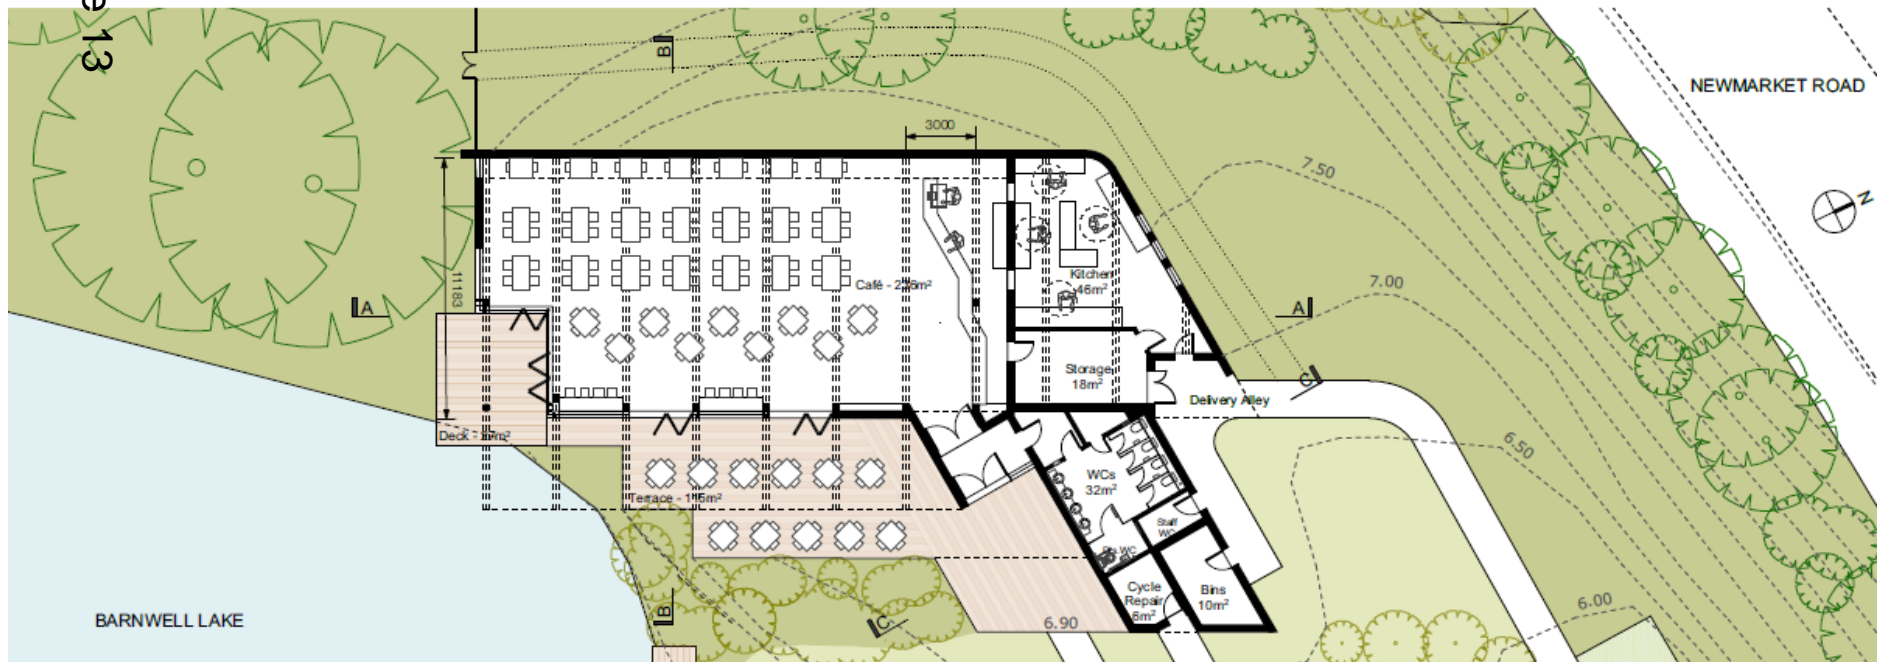

BARNWELL LAKE

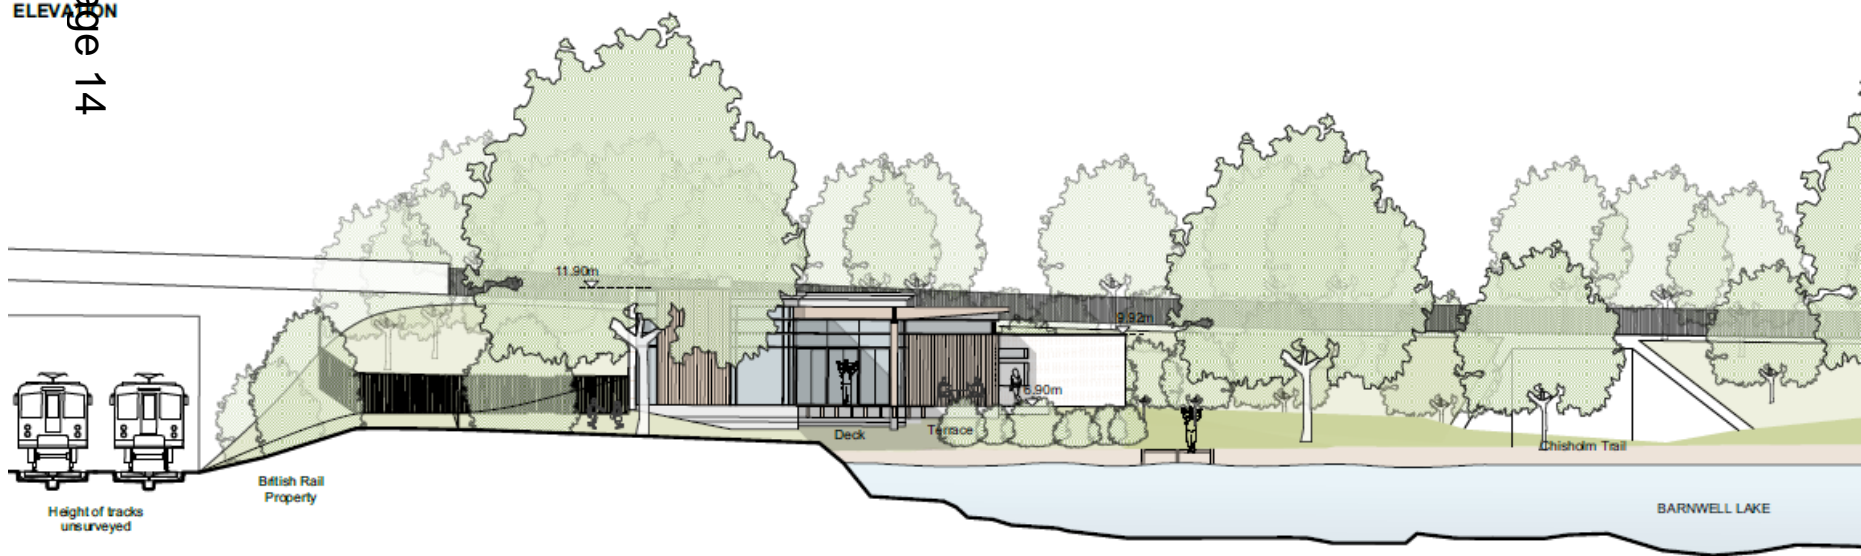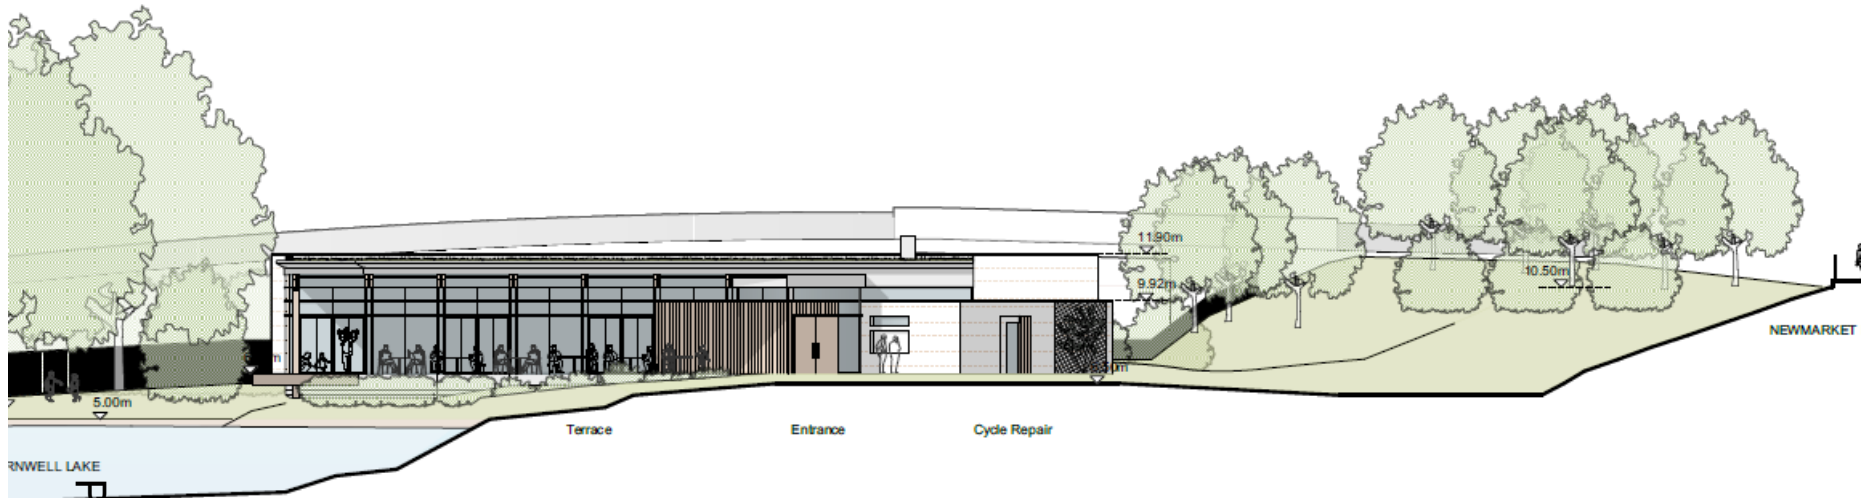

North East Elevation

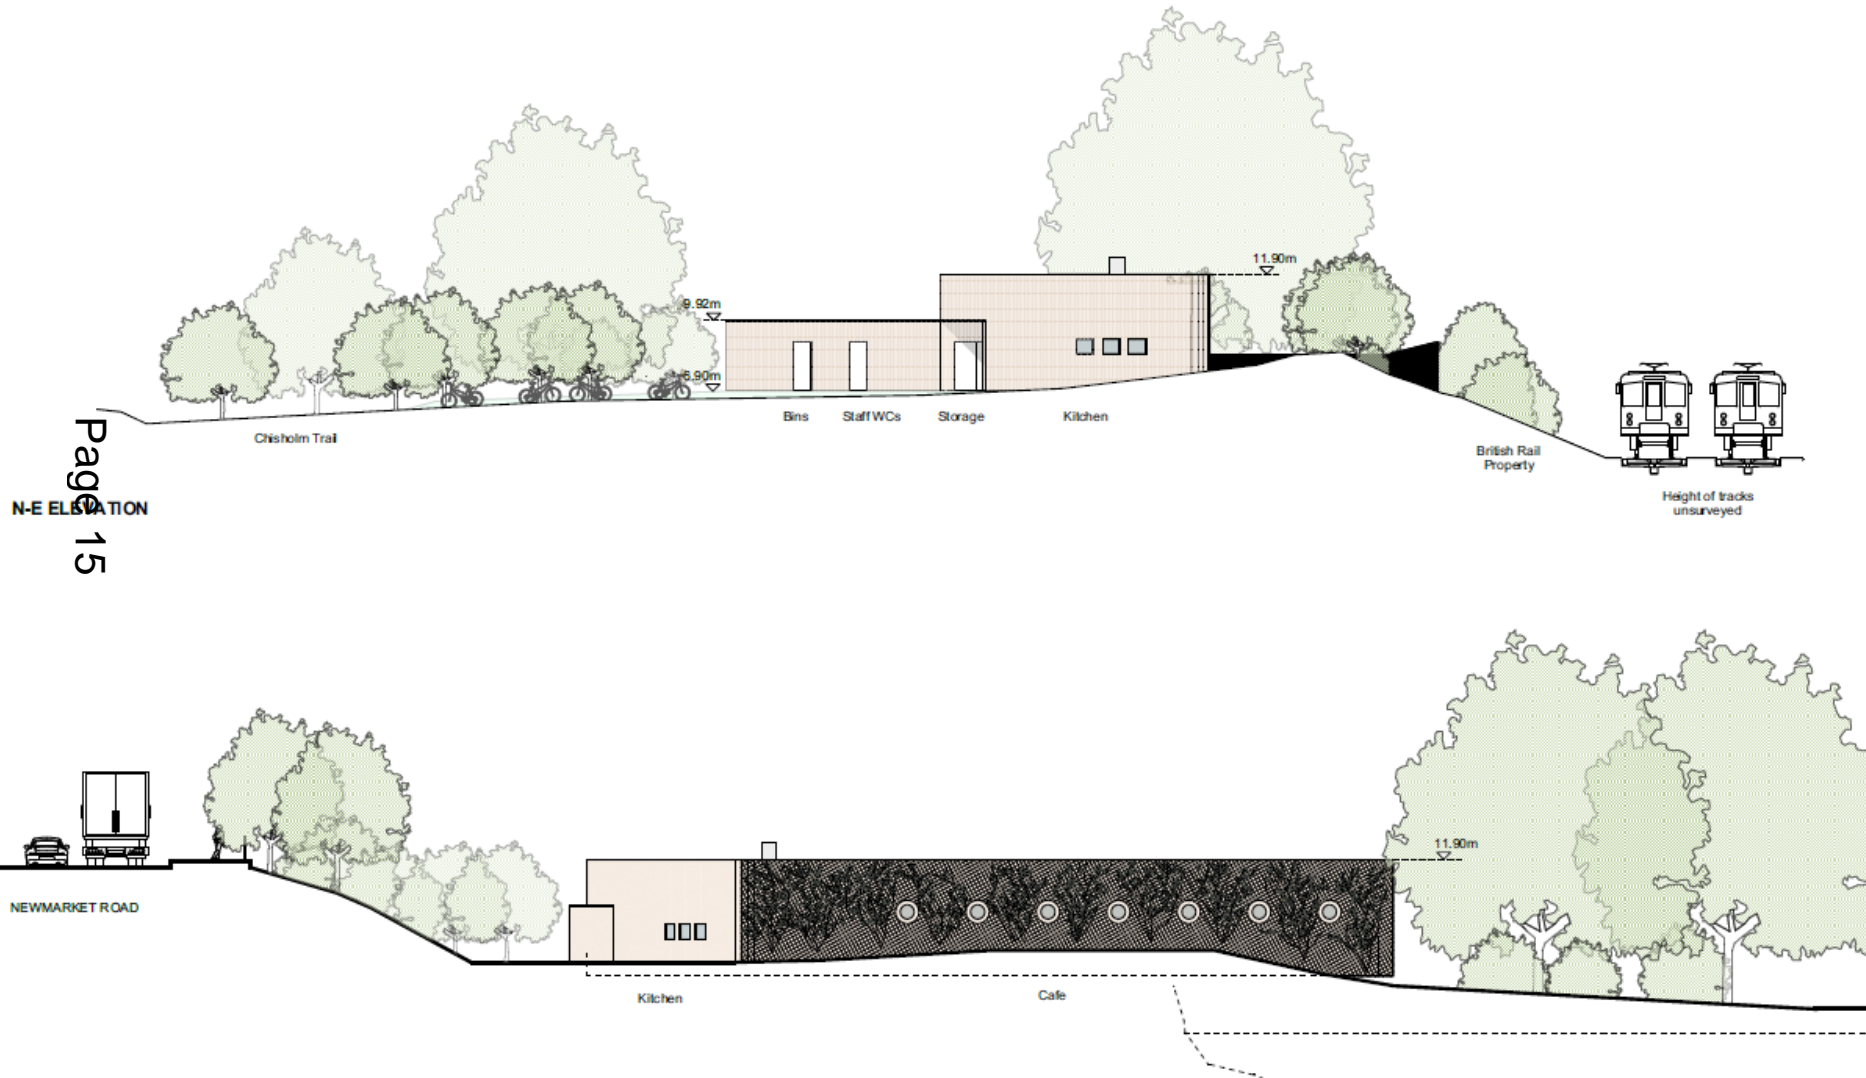

Landscaping

Legend

- Existing boundary shrubs and trees - to be retained
- Proposed tree
- Existing trees - to be removed
- Existing shrubs and sub-trees - to be removed
- ① Existing hedge - to be retained
- ② Proposed hedge
- ③ Hibernaculum
- ④ Proposed shrub and groundcover
- ⑤ Proposed planted mounds
- ⑥ Climbers on wire against building to form a green wall
- ⑦ Bio-diverse roof planting
- ⑧ Proposed stabilised amenity grass seed - Fire Path Access
- ⑨ Proposed bench
- ⑩ Existing marginal planting - to be retained
- ⑪ Proposed entrance threshold in Blacktop
- ⑫ Proposed Wildflower seed mix
- ⑬ Proposed tussock grass seed mix
- ⑭ Proposed amenity grass seed
- ⑮ Proposed resin bound gravel
- ⑯ Proposed stabilised drive and car park







18/1414/FUL Colville Road Garages

Site Location Plan

Page 18

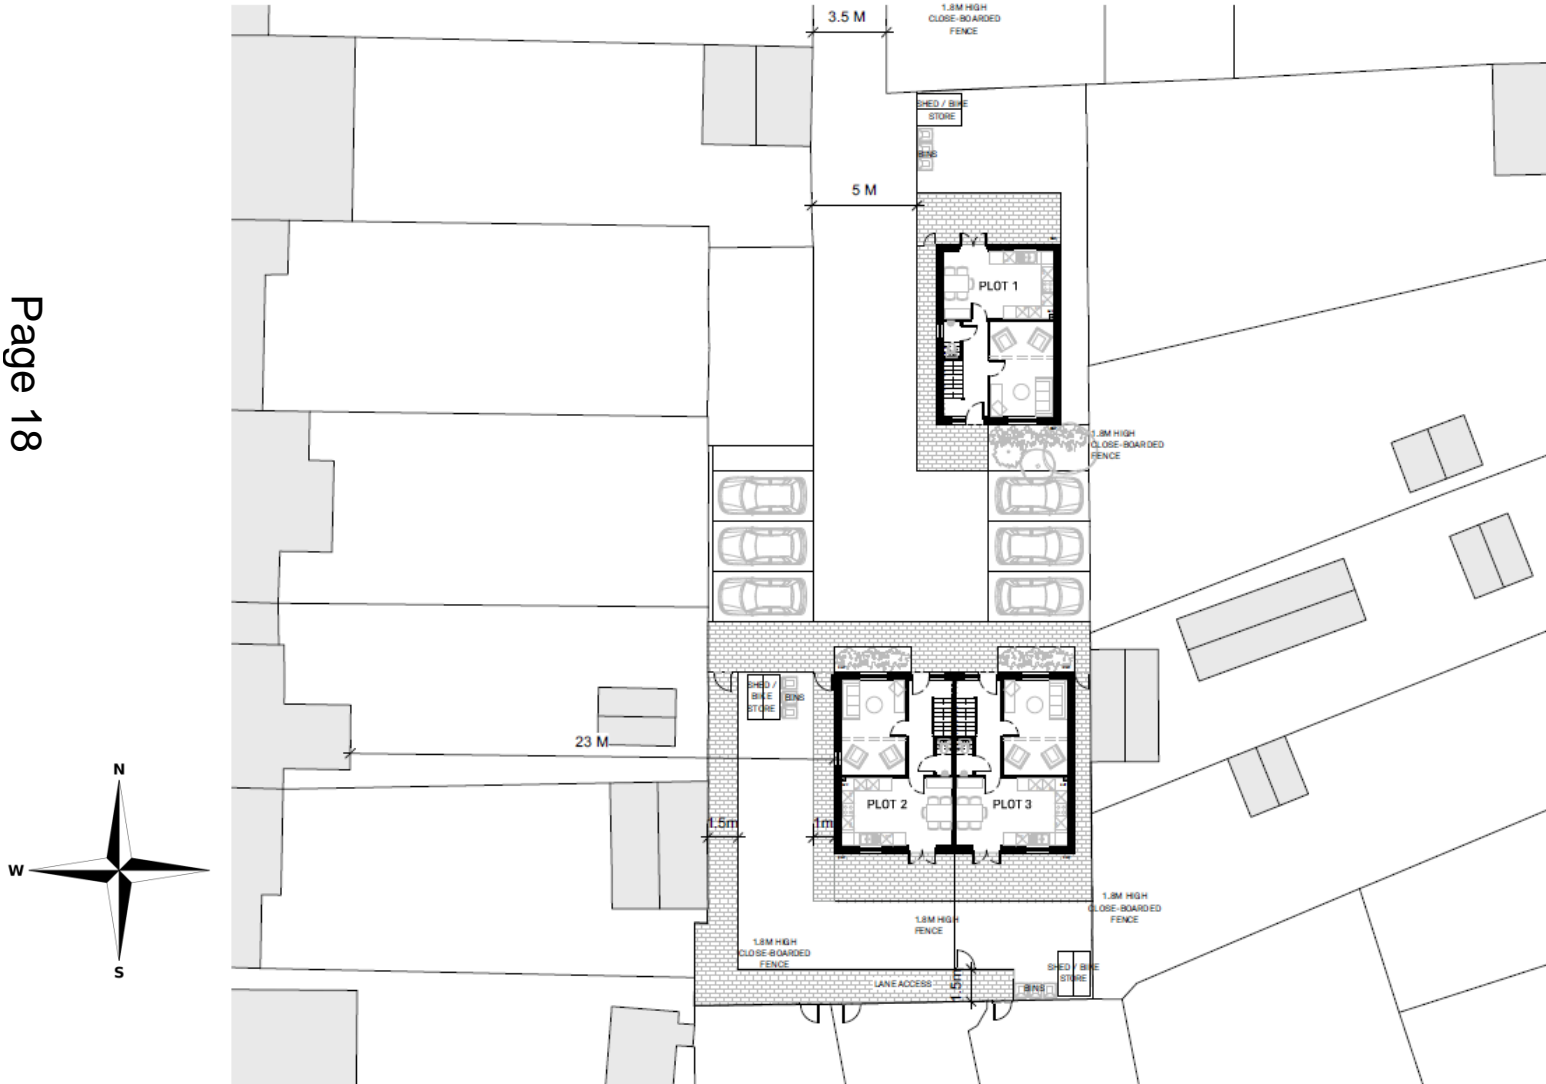


Elevations

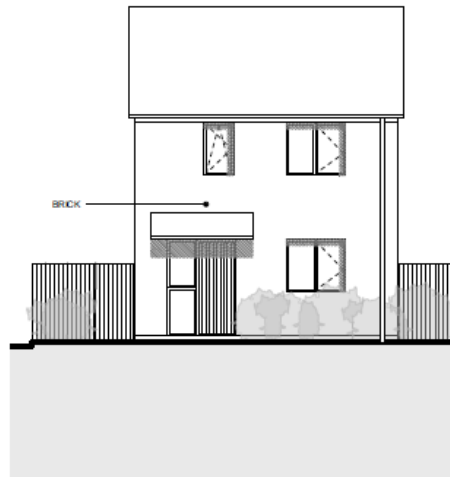


1 Plot 1 Street Elevation (South)



3 Plot 2 & 3 Street Elevation (North)

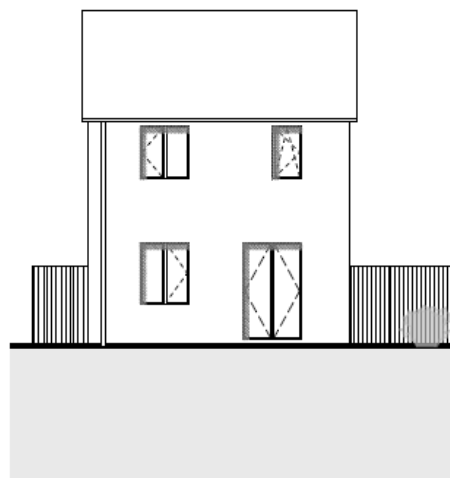


2 Plot 1 Rear Elevation (North)

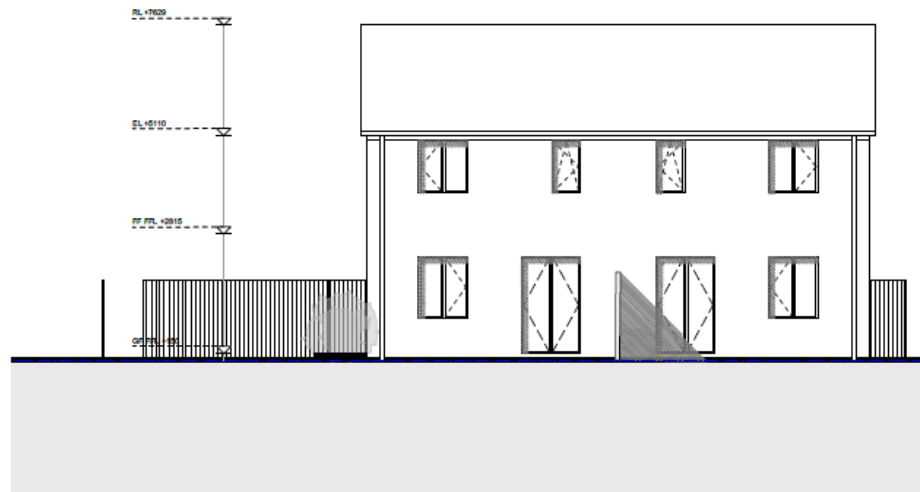


4 Plot 2 & 3 Rear Elevation (South)

Elevations

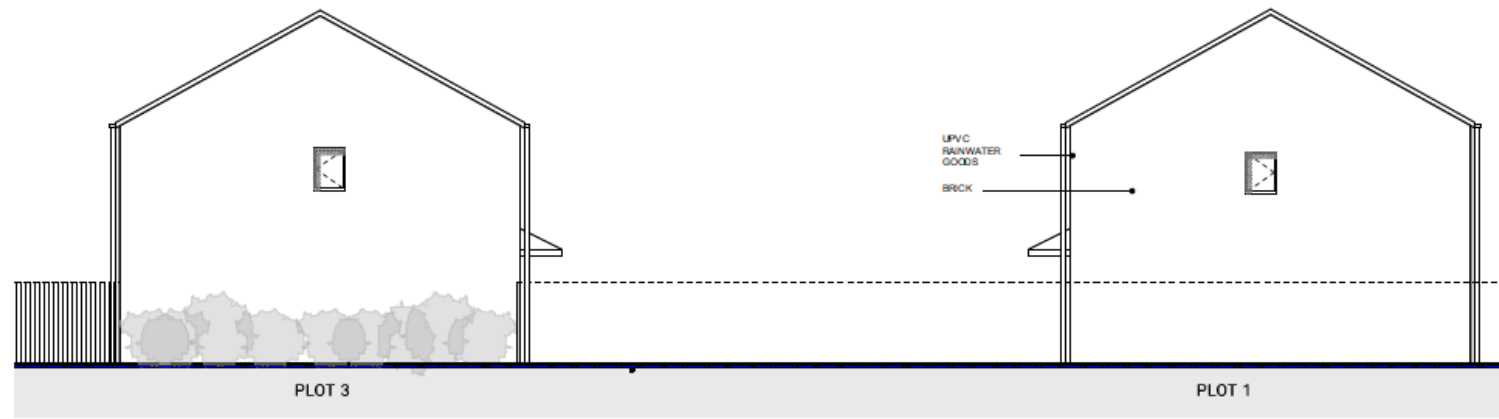


1 Site East Elevation

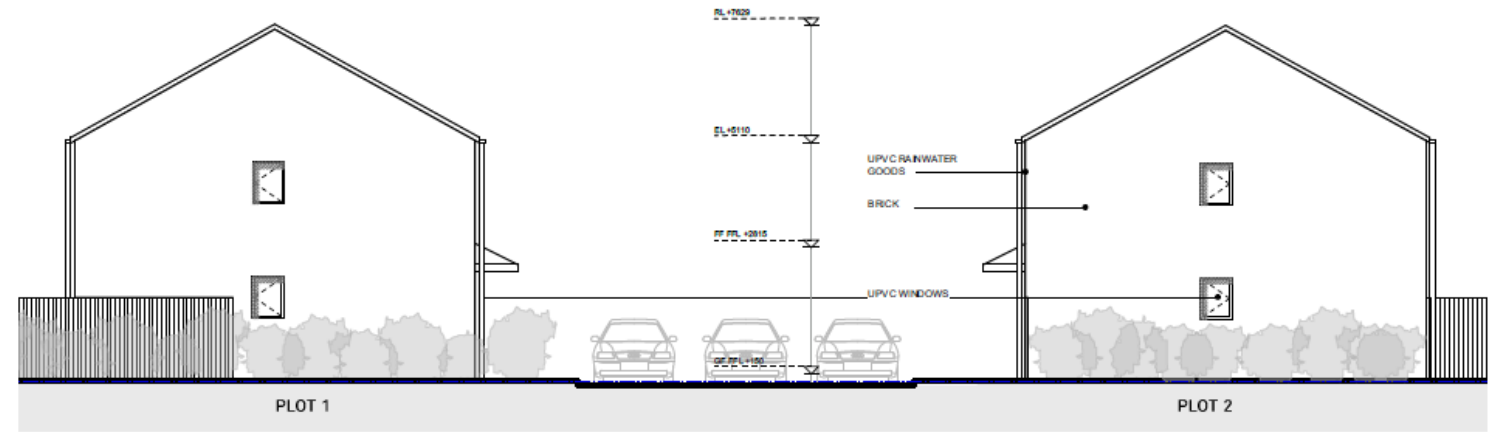


2 Site West Elevation


Floor plans

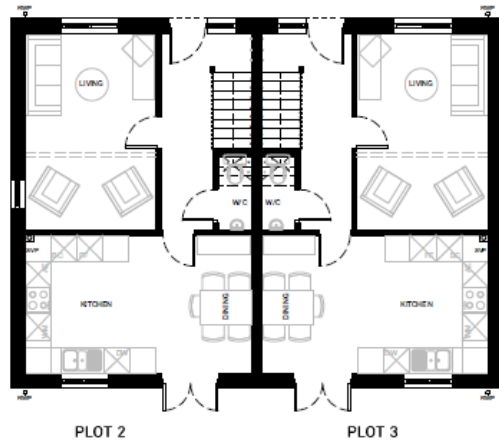


1 Ground Floor Plan
TYPE A (3B-5P)

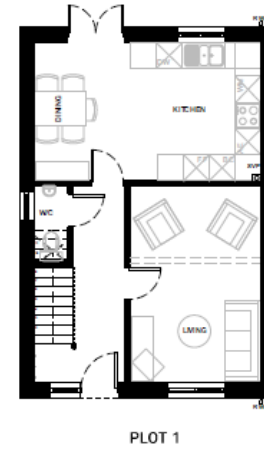

3 Ground Floor Plan
TYPE B (2B-4P)

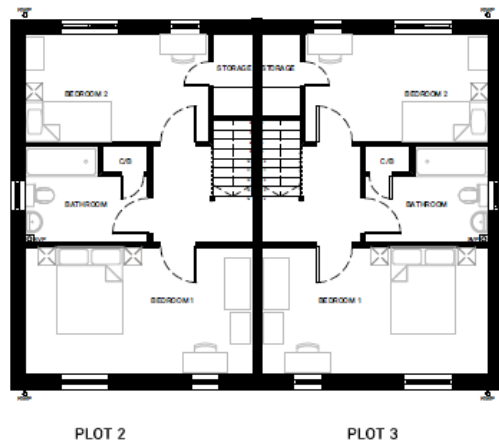


2 First Floor Plan
TYPE A (3B-5P)

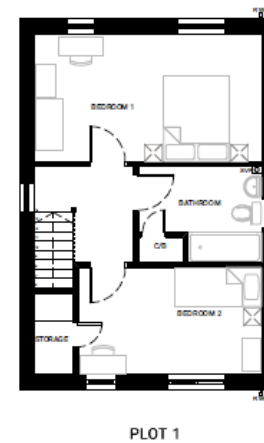

4 First Floor Plan
TYPE B (2B-4P)

18/1309/S73 – 2 Barrow Road


Site Location Plan

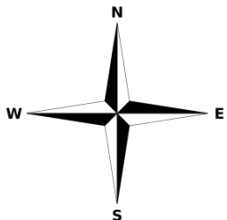


Previously approved scheme (17/1444/S73)




FRONT [WEST] ELEVATION

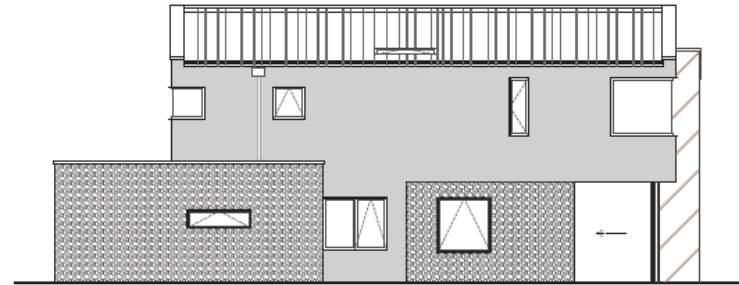

SIDE [SOUTH] ELEVATION

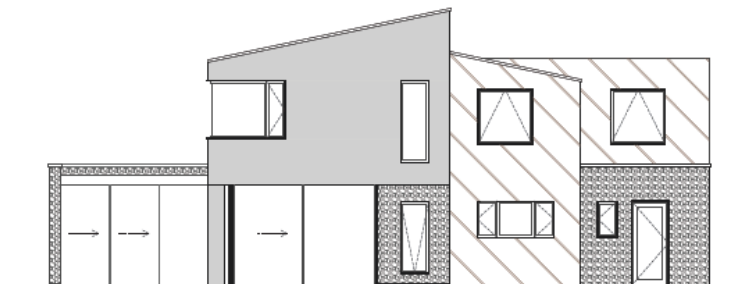

REAR [EAST] ELEVATION

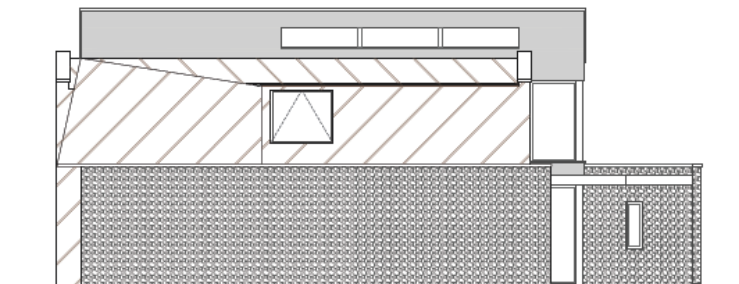




SIDE [NORTH] ELEVATION

ELEVATIONS 1:100



Previously approved scheme (17/1444/S73)

Page 24

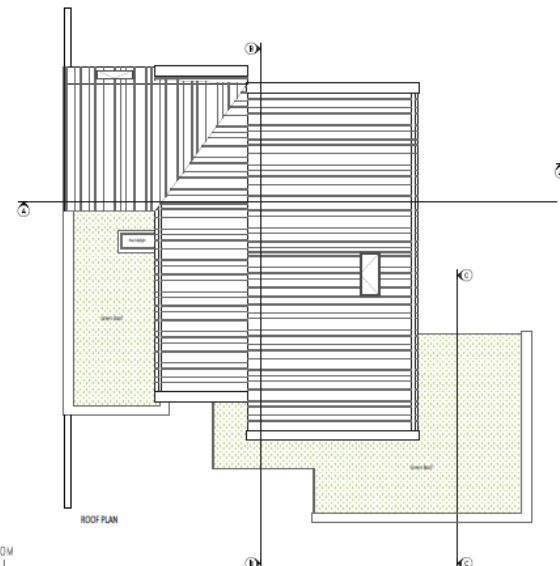
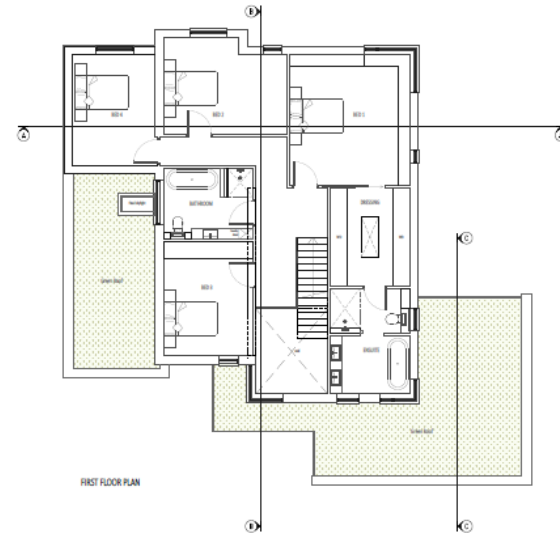
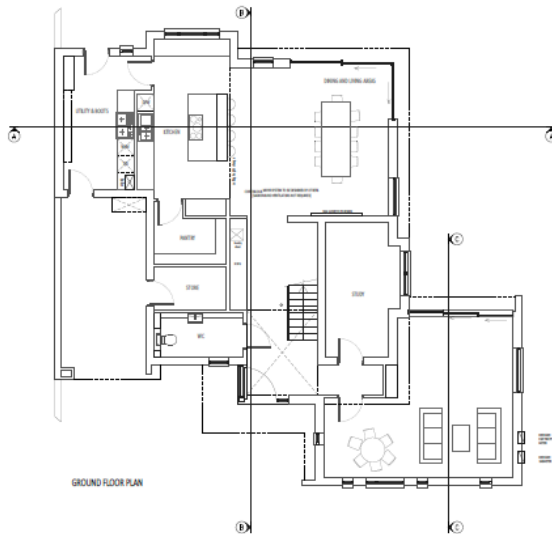


- BASEMENT REMOVED
- EXTENSION ON FIRST FLOOR TO CREATE BED 4.

FLOOR PLANS 1:100

0 5M 10M



Proposed elevations

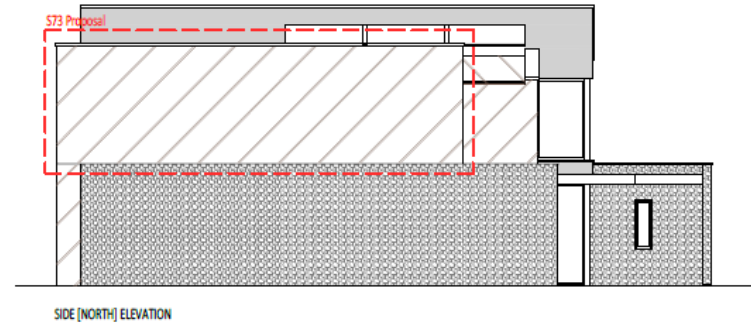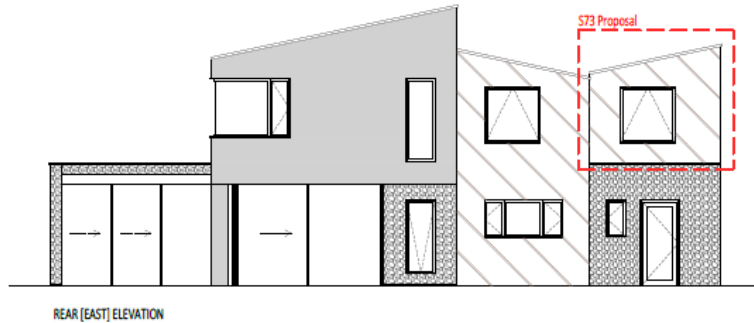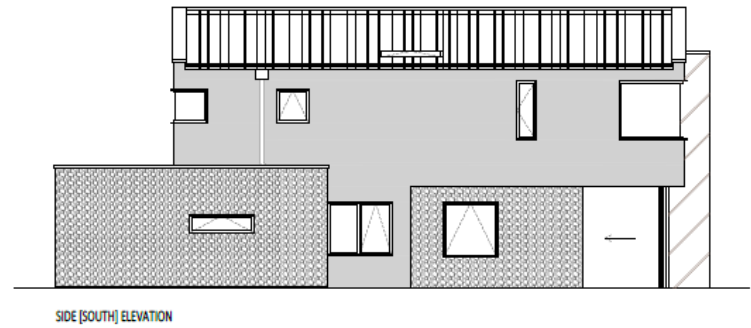

ELEVATIONS 1:100



Proposed floor plans

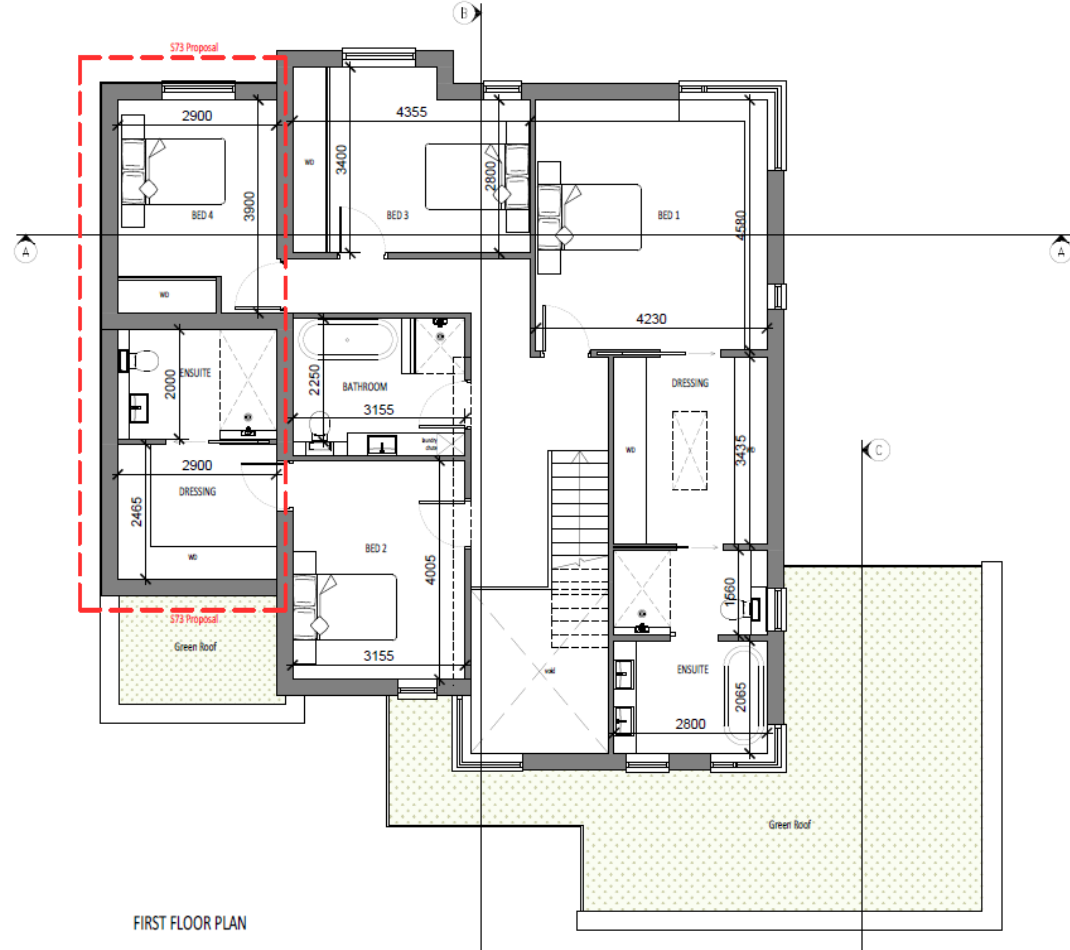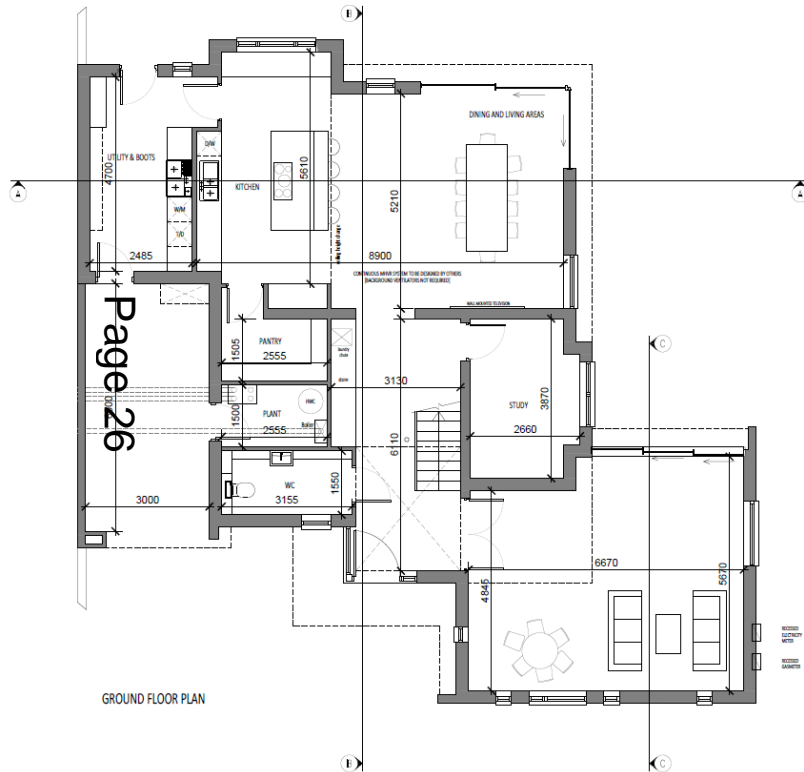


View from Trumpington Road




18/0861/FUL 7 Durnford Way

Site Location Plan




Page 28

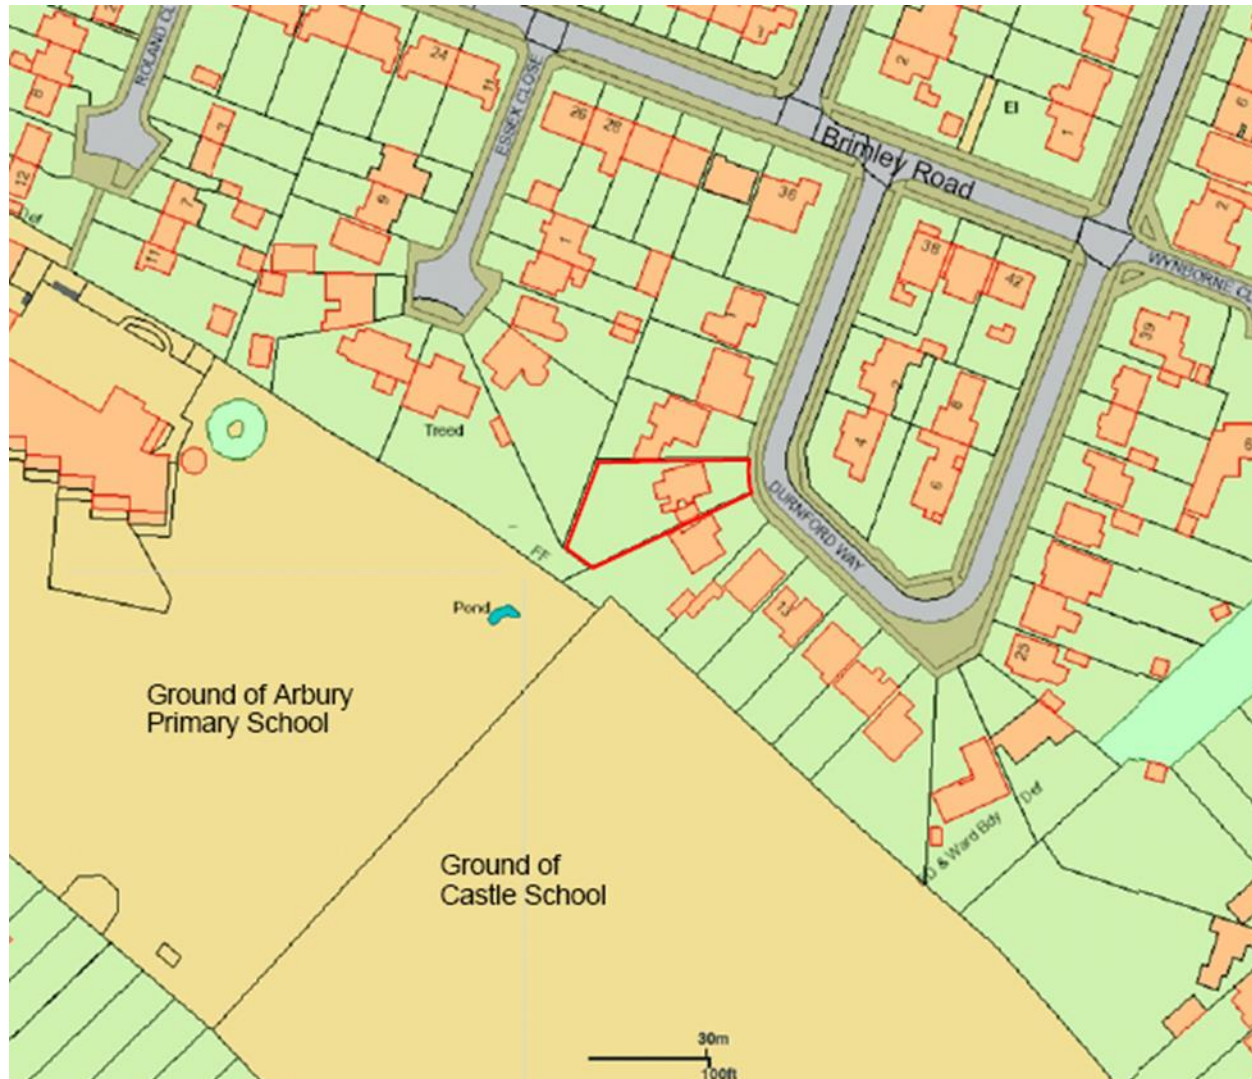

Proposed elevations

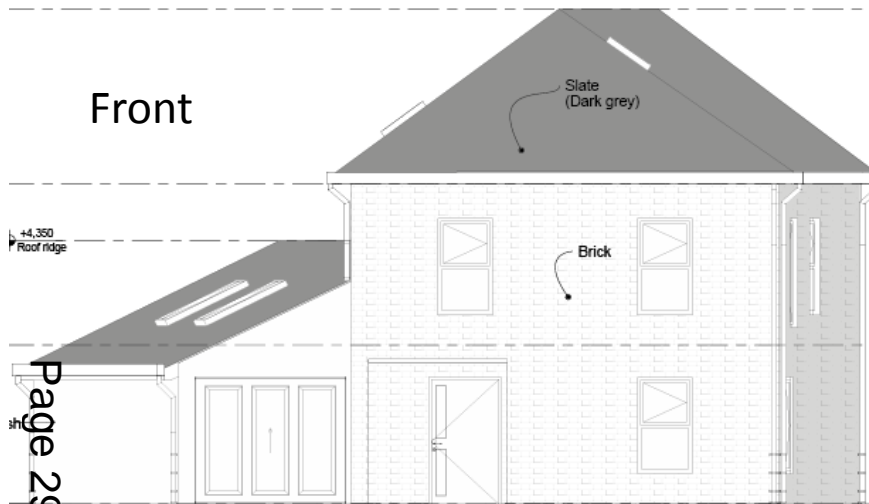

Page 29

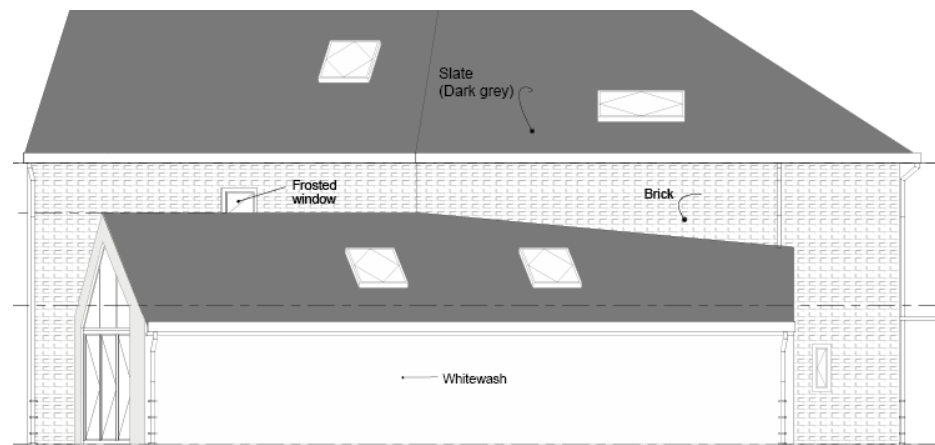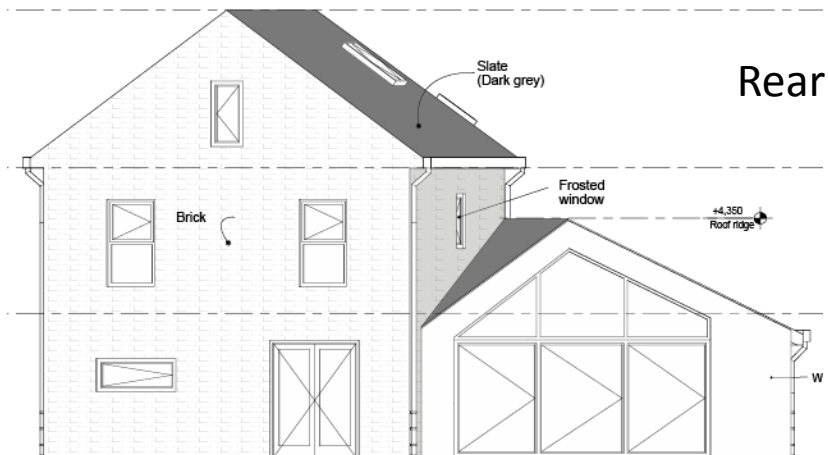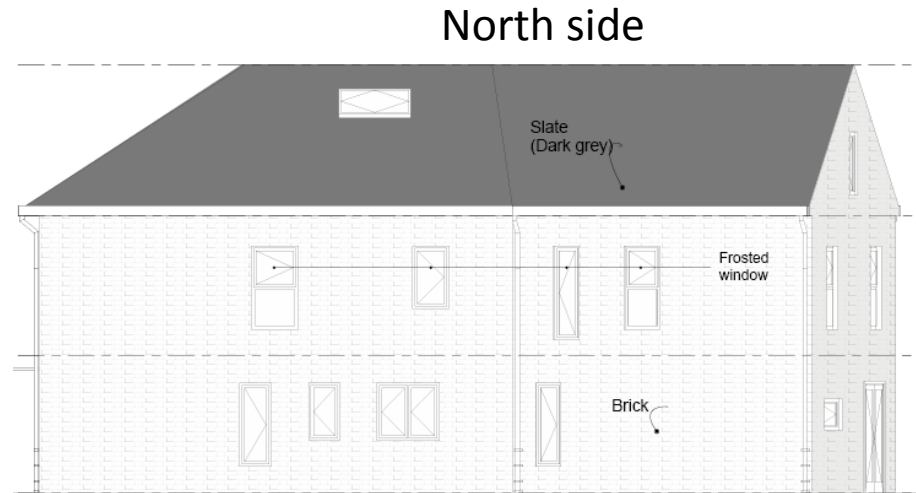

South side

Page 30

