

MAJOR APPLICATIONS

19/1616/FUL – 67-97A Campkin Road

Site Location Plan



Existing Site Plan

Page 3



Proposed Site Plan



Proposed Street Elevation

Page 5




MINOR APPLICATIONS


19/1167/FUL & 19/1350/LBC

Silver Street

Site Location Plan

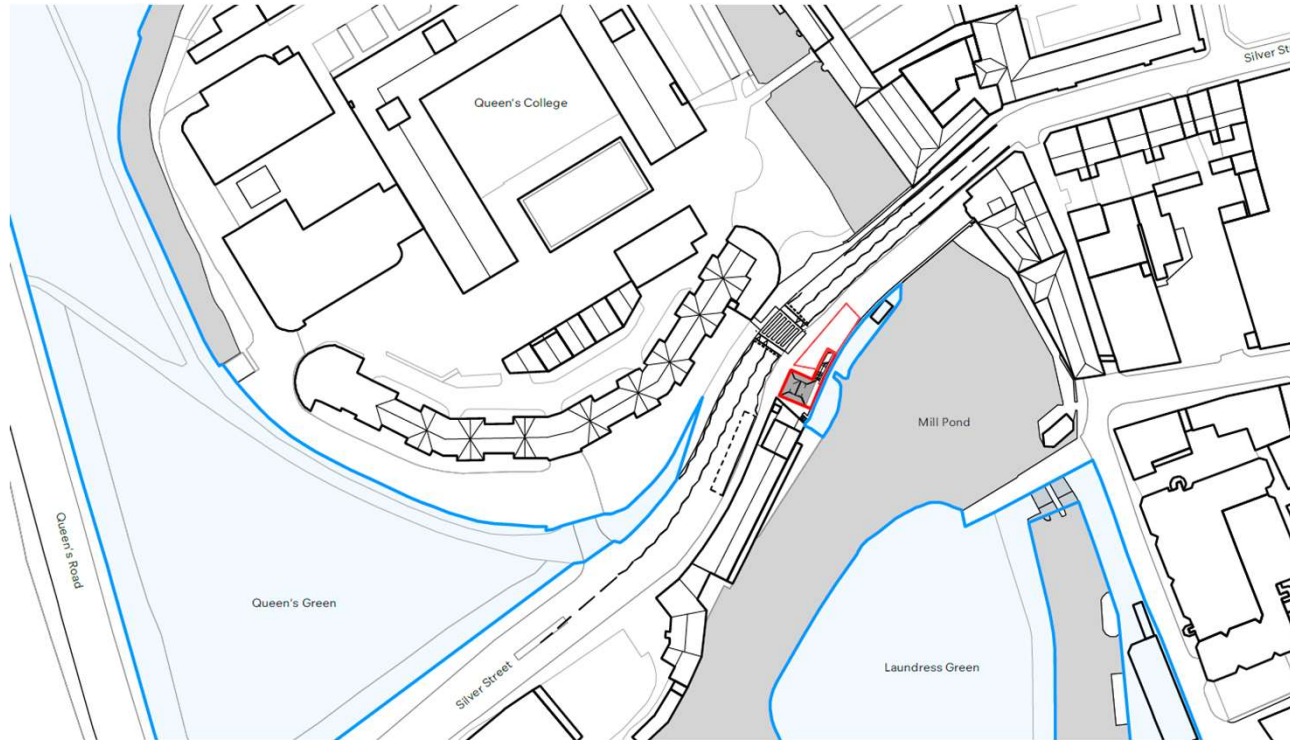

Page 7

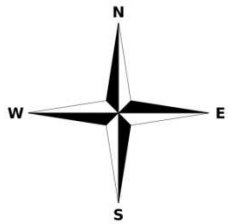

CGI of proposal looking south from Silver Street

Page 8



CGI of proposal looking south-west along Silver Street

Page 9



18/1890/FUL – Malta Road Site Location Plan



Proposed site plan

Page 11



Proposed elevations

Page 12



01 Proposed South Elevation
1:100



02 Proposed North Elevation
1:100



03 Proposed East Elevation
1:100



04 Proposed West Elevation (Flats)
1:100



05 Proposed West Elevation
1:100



PROJECT
Malta Road
Cambridge

FOR
Proposed Elevations

SCALE
PLANNING
1:100 (A1) September 2018

JOB NO. 551 DRAW NO. 020 SHEET NO. PL07

19/1389/TDAMIN – 18 Vinery Road

Site Location Plan

Page 13



Proposed Site Plan




Proposed Street Elevations

Page 15




Street Scene Onto Vinery Road (West Elevation) 1:100


19/1506/FUL – 4 Huntingdon Road Site Location Plan

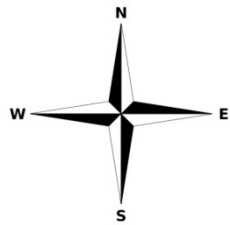


Proposed floor plans

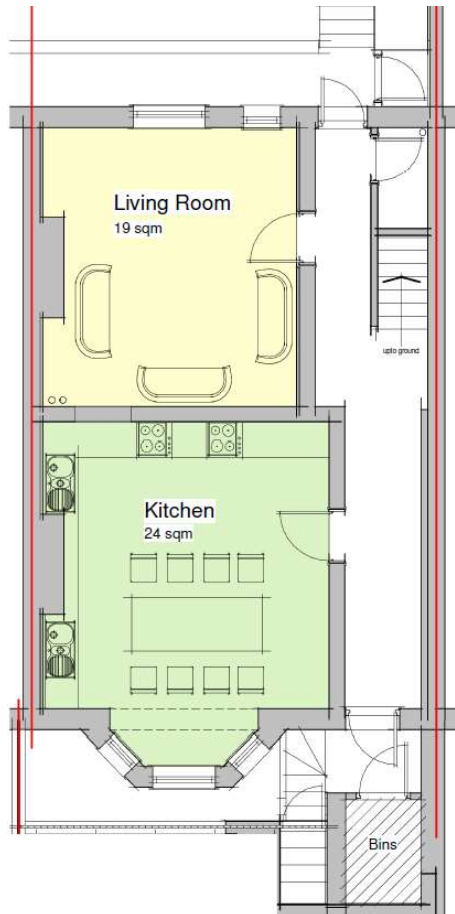

00_Proposed Basement
1:50

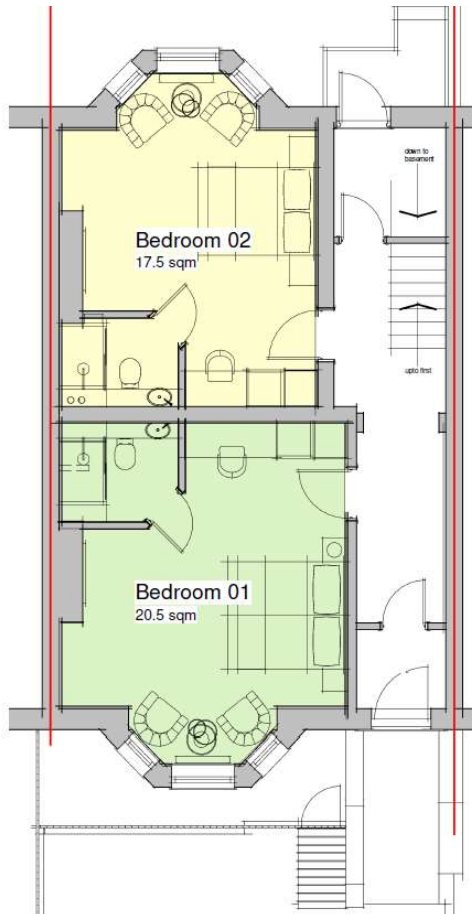


01_Proposed Ground
1:50

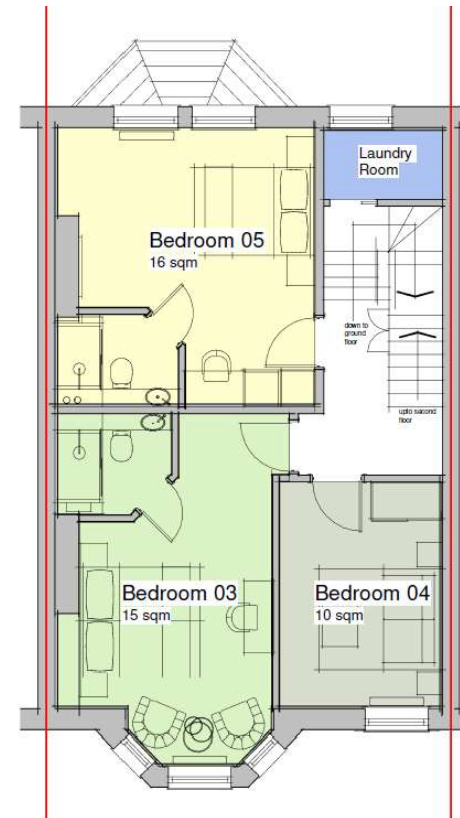


02_Proposed First Floor
1:50

Proposed floor plans

Page 18

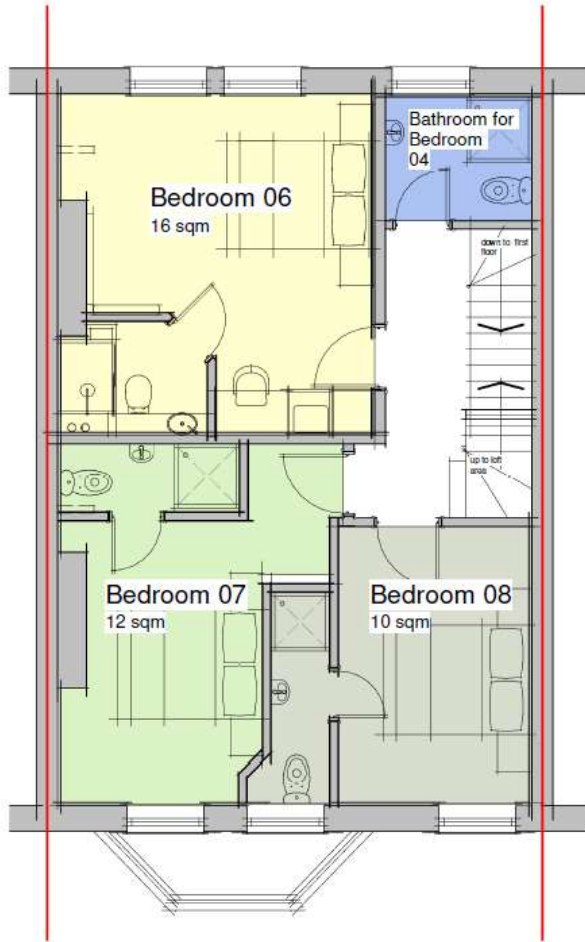

03-Proposed Second floor
1:50

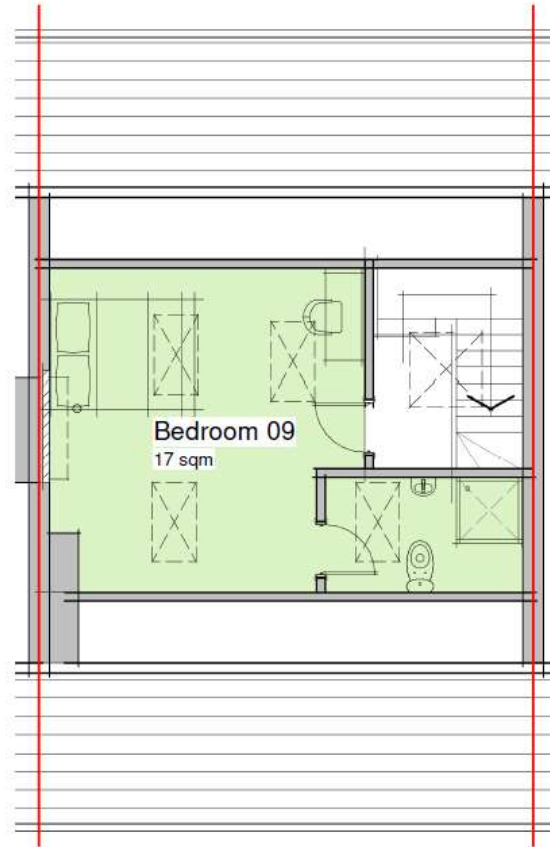

04-Proposed Loft Plan
1:50

Proposed front arrangements

Page 19

00_Existing Front Garden
1:25

Existing Front Garden

00_Proposed Front Garden
1:25

Proposed Front Garden

New Barbican Imperial (Style) Metal Railings (painted black)


Sheffield Style Cycle Hoops

External Access
 Proposed for Bedrooms RM0
 4 Tonnage Load
PLANNING REGULATIONS


 BENTLEY HOUSE - 175 BELAND ROAD
 BRIGHAM - WEST YORKSHIRE - LS11 8EU
 0113 467 8001 www.plan-design-go.co.uk
 DATE: OCT 2019 SCALE: 1:25 DWG NO: 19030-200-H

19/1409/FUL – 38 Pakenham Close Site Location Plan


Page 20

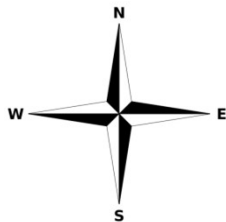

Proposed site plan

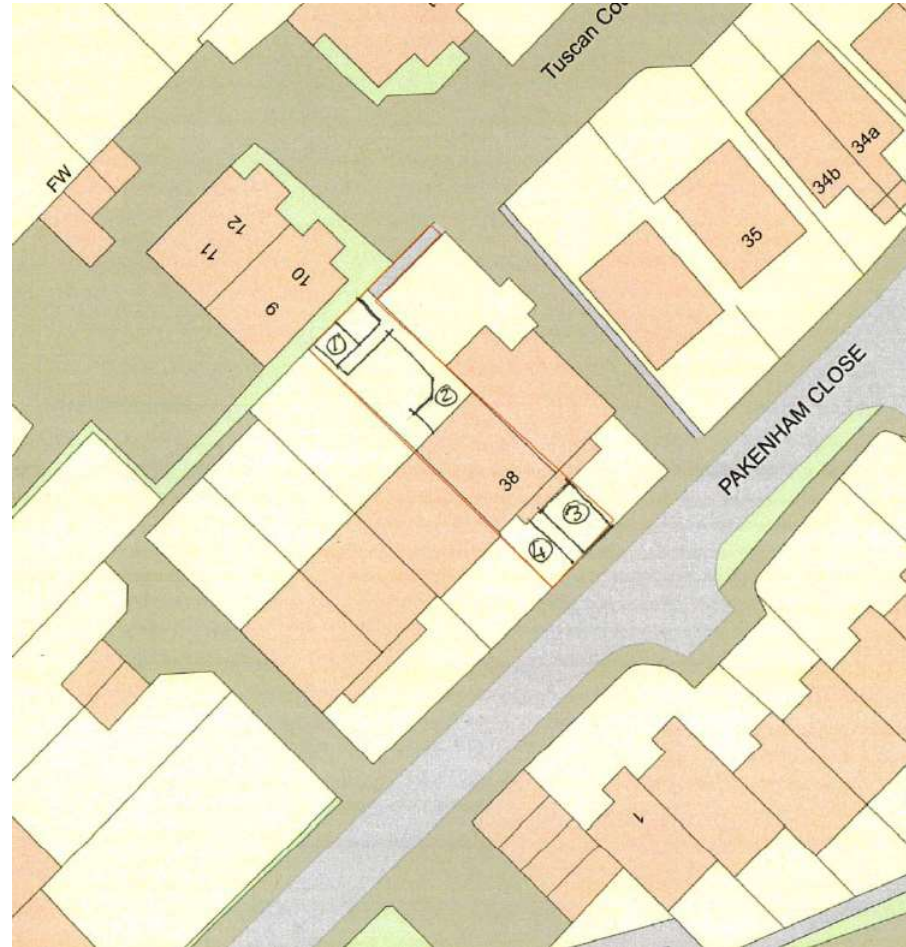


Proposed ground floor

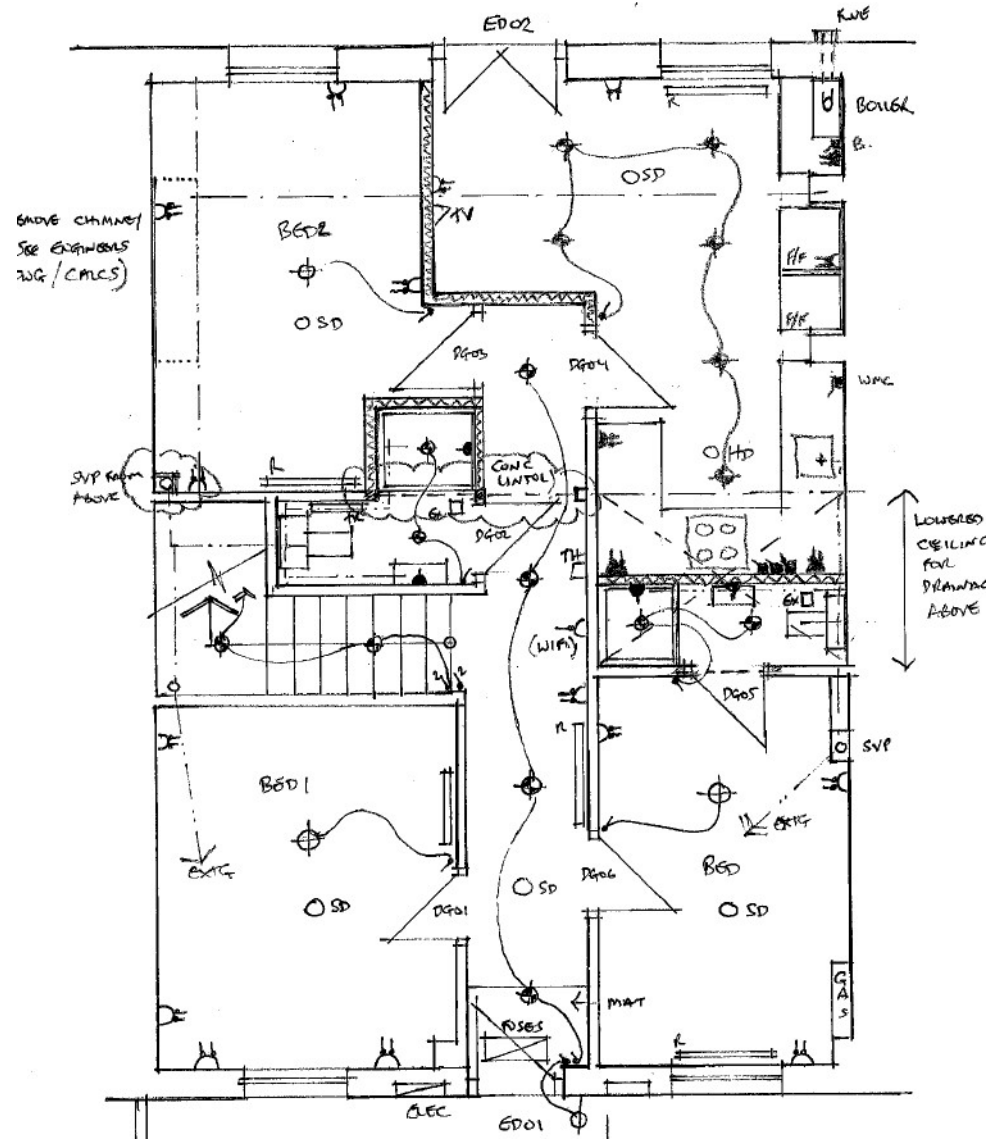

Proposed first floor


Page 23

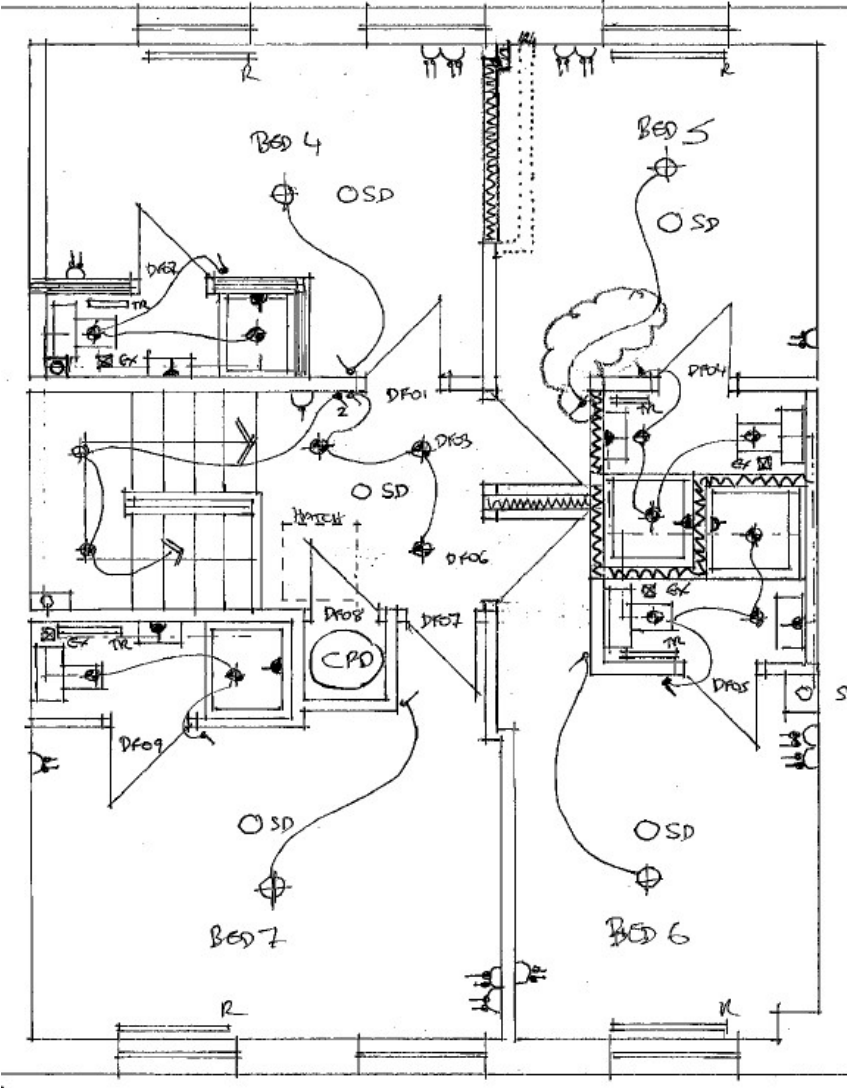

19/1301/FUL – 23 Garden Walk Site Location Plan




Location Plan 1 : 1 250

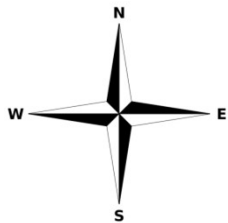

Proposed site location plan




Proposed elevations

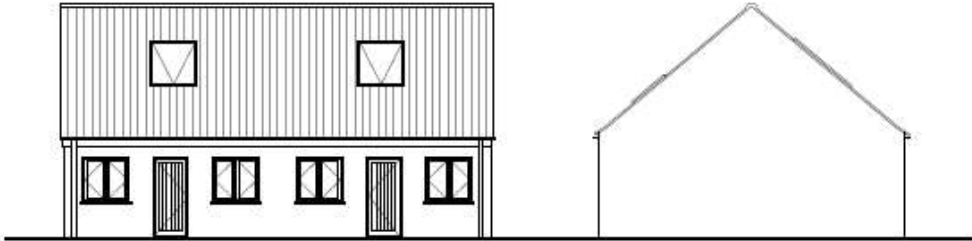

South Elevation 1:100


West Elevation 1:100

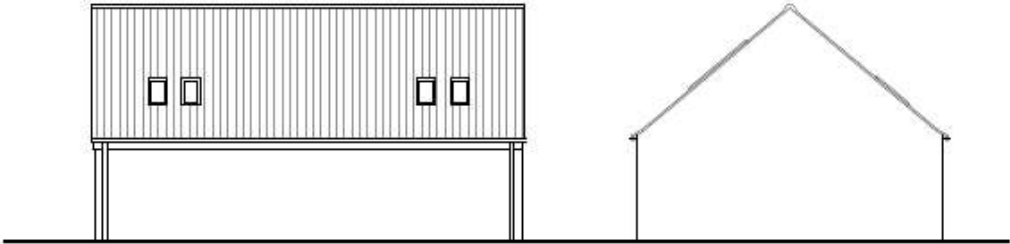


North Elevation 1:100

East Elevation 1:100

Proposed floorplans

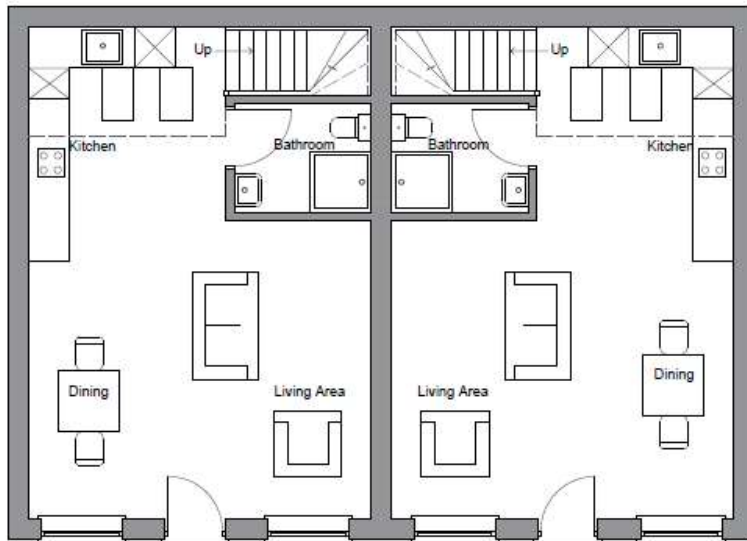



Proposed Ground Floor Plan 1:50

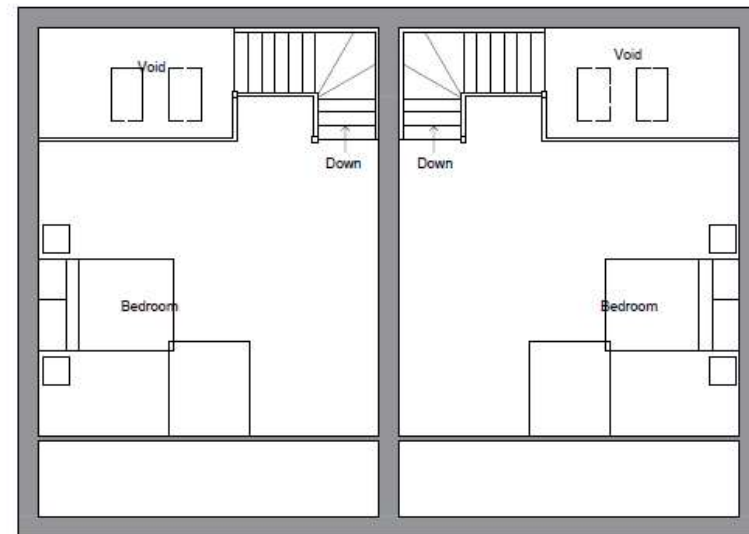

Proposed First Floor Plan 1:50


19/1290/FUL – 32 Arbury Road Site Location Plan

Page 28

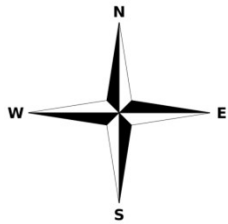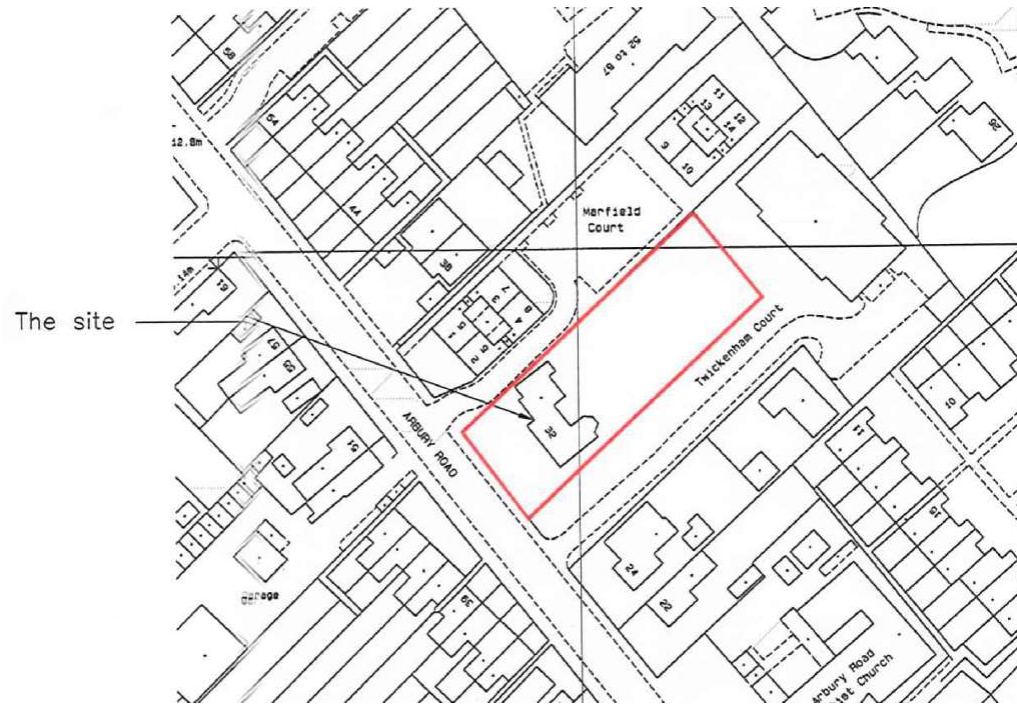


Proposed site plan


Page 29

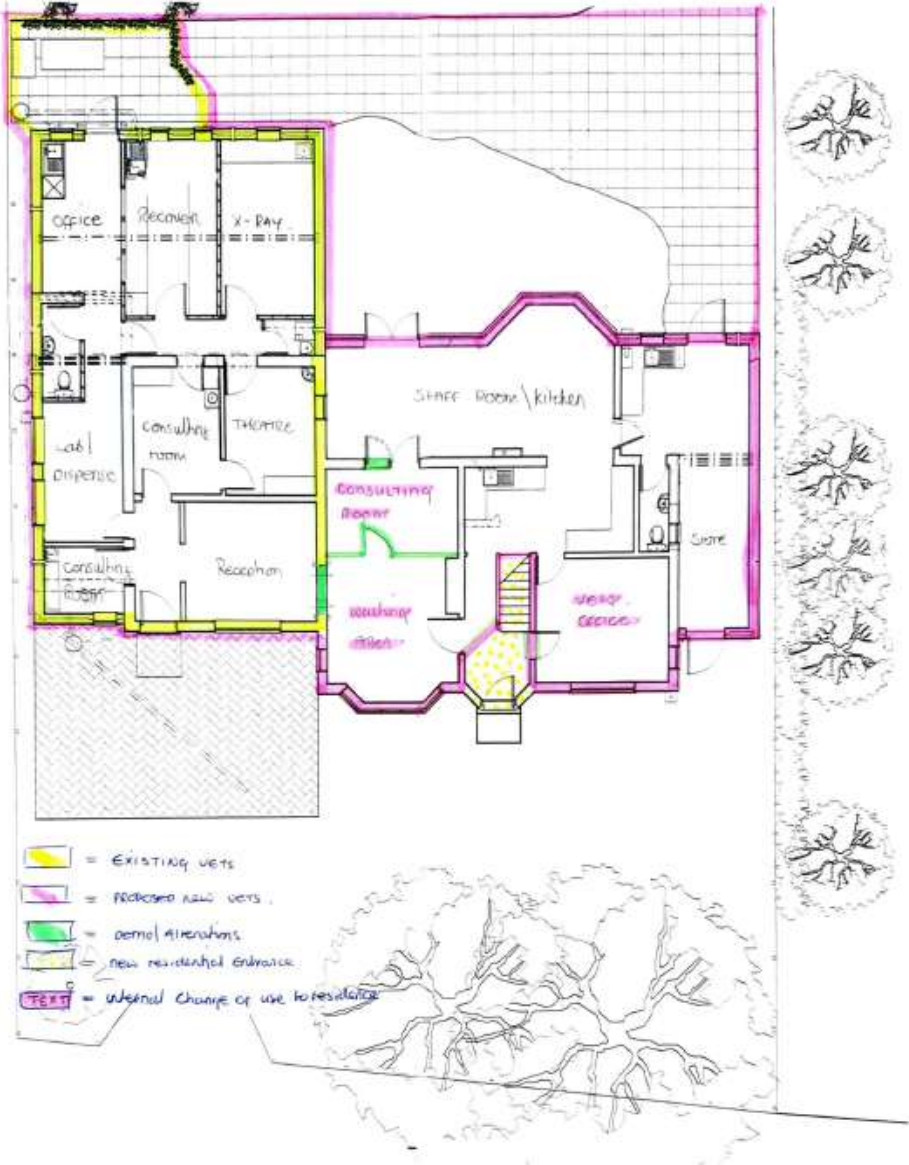

Proposed ground floor plans

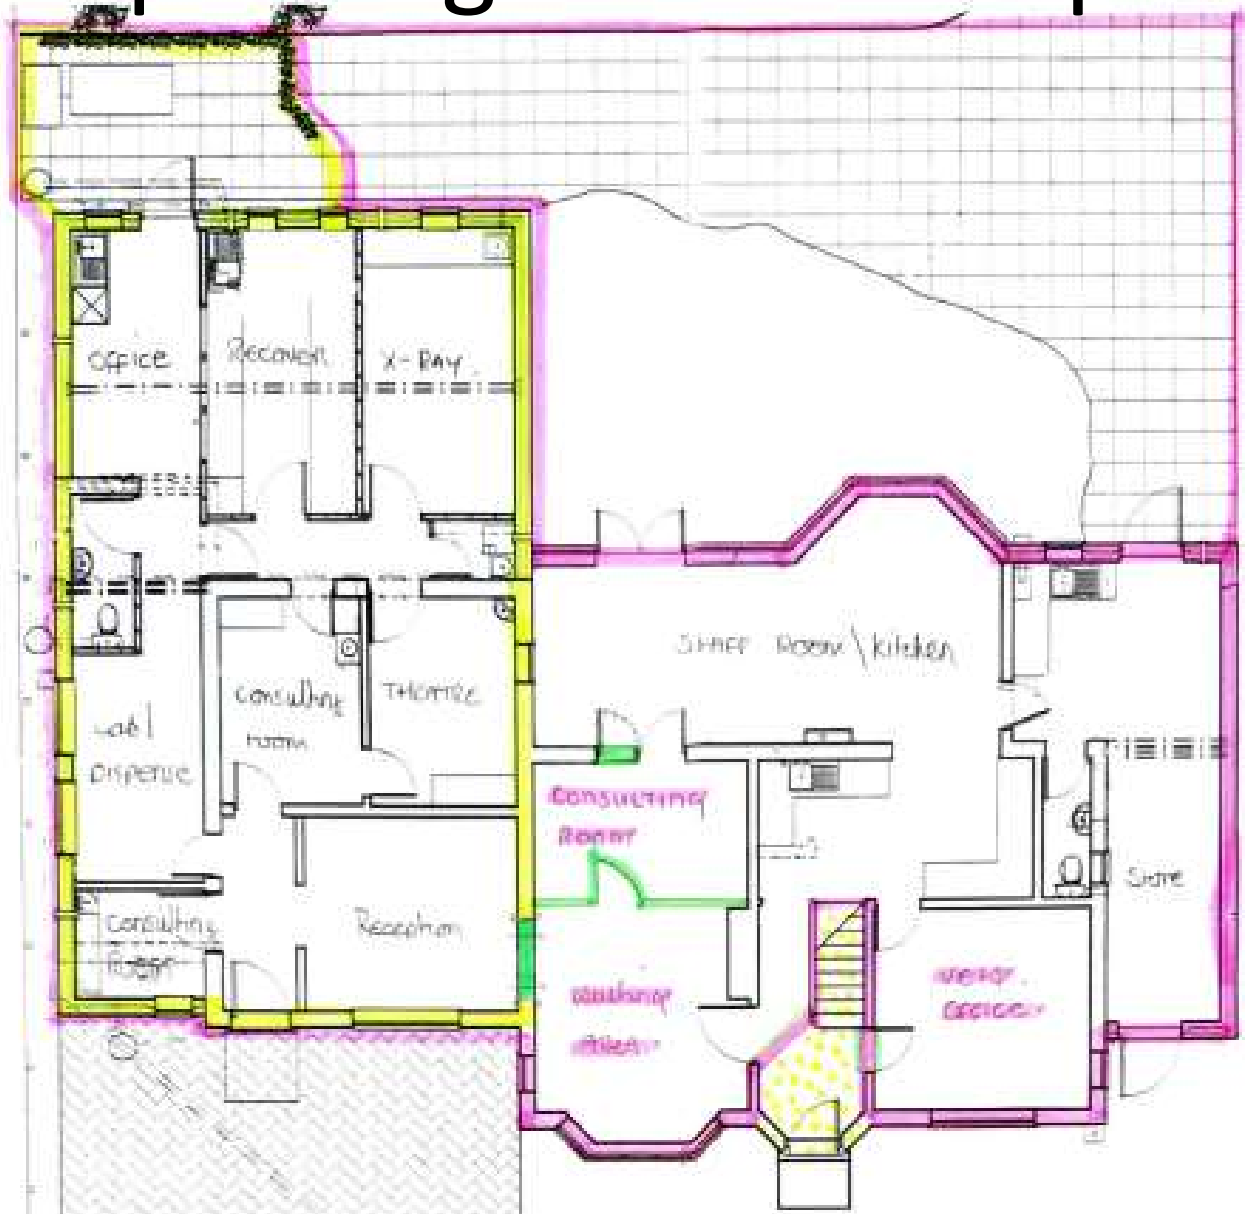


Proposed first floor plans

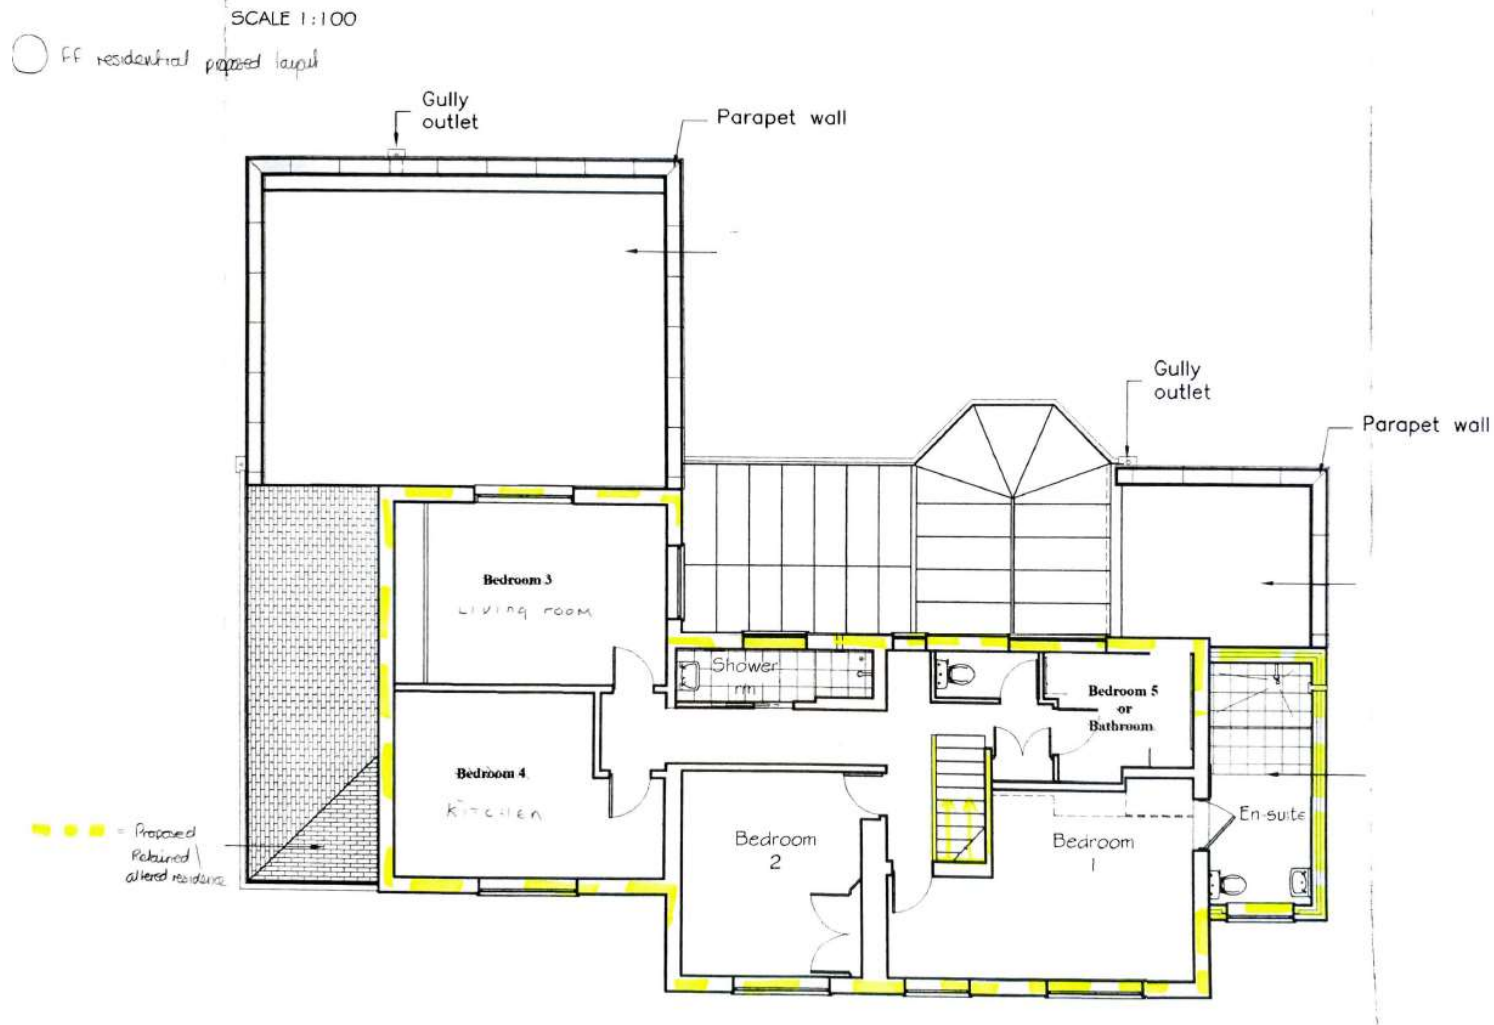

Existing/proposed elevations



PROPOSED FRONT ELEVATION
SCALE 1:100

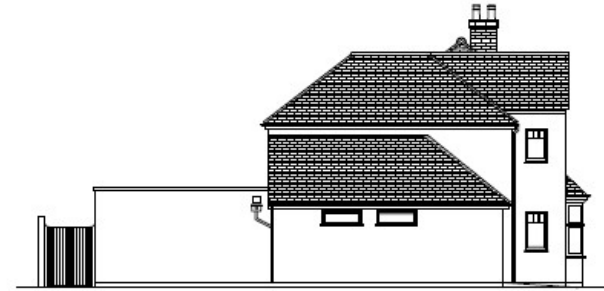

PROPOSED WEST ELEVATION
SCALE 1:100




PROPOSED REAR ELEVATION
SCALE 1:100



PROPOSED EAST ELEVATION
SCALE 1:100

19/0763/FUL – 305 Hills Road Site Location Plan

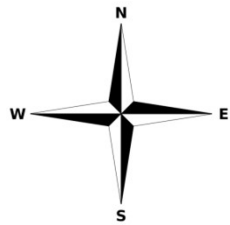

Site Plan




Front Elevation





Side Elevations

Page 36

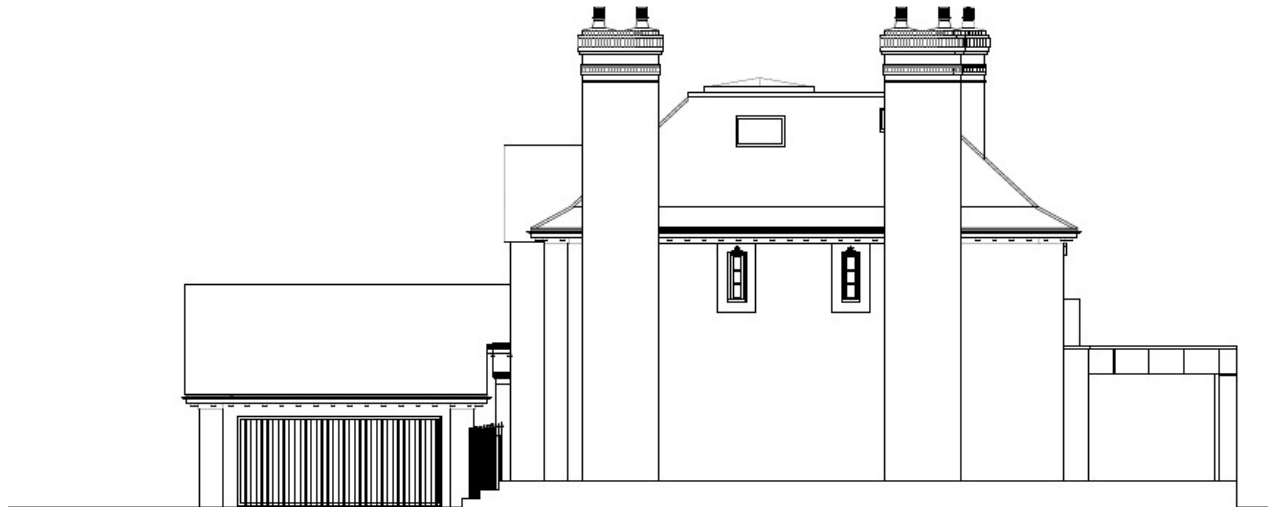


19/0724/FUL – 184 Perne Road Site Location Plan

Page 37

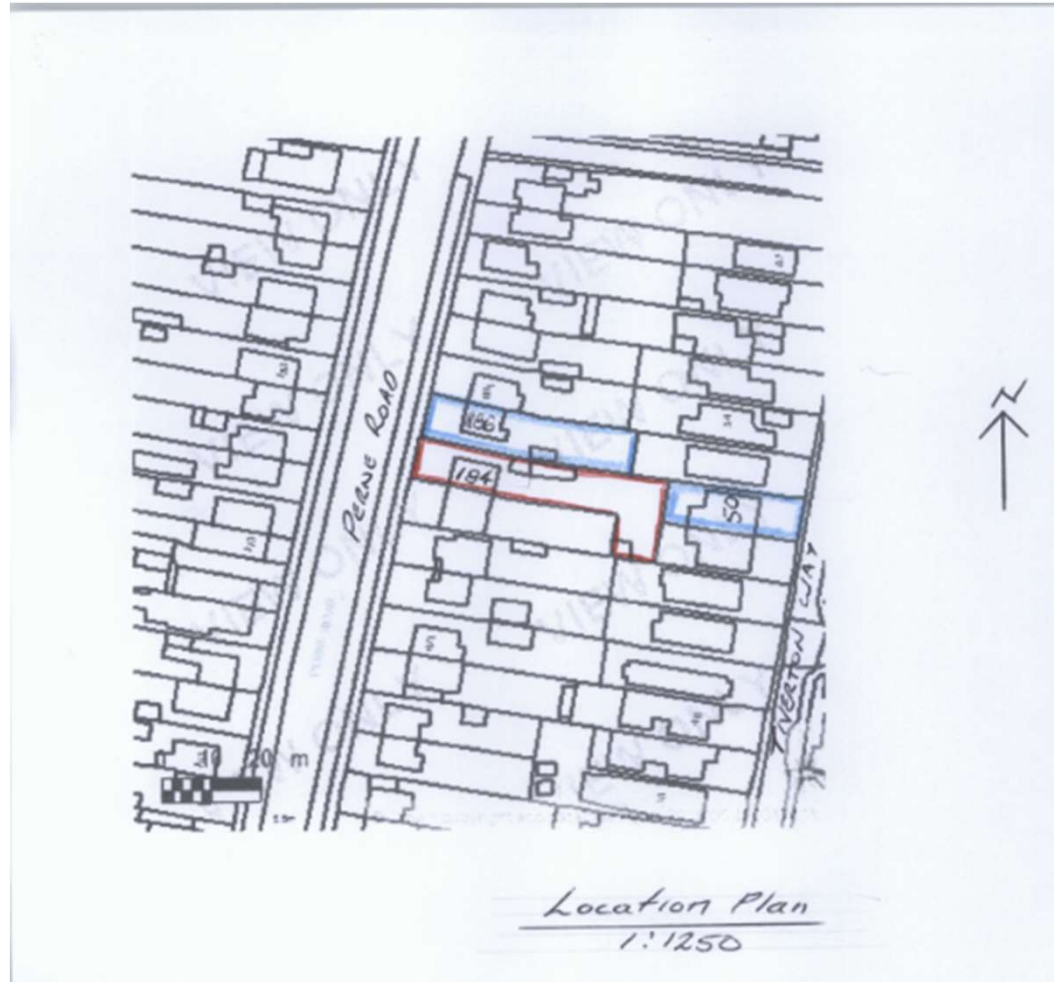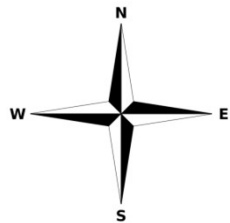

Site Plan

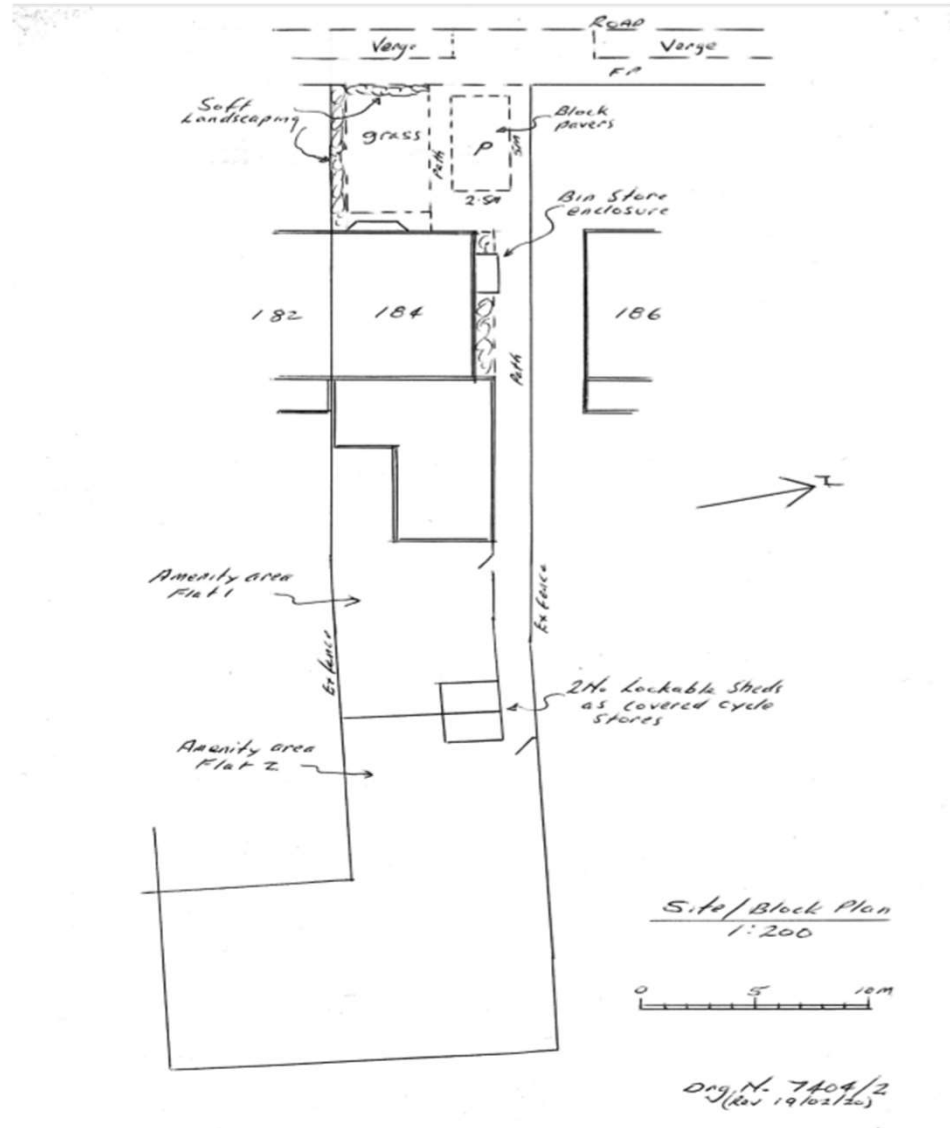


Proposed elevation plan

Page 39




Proposed floor plan

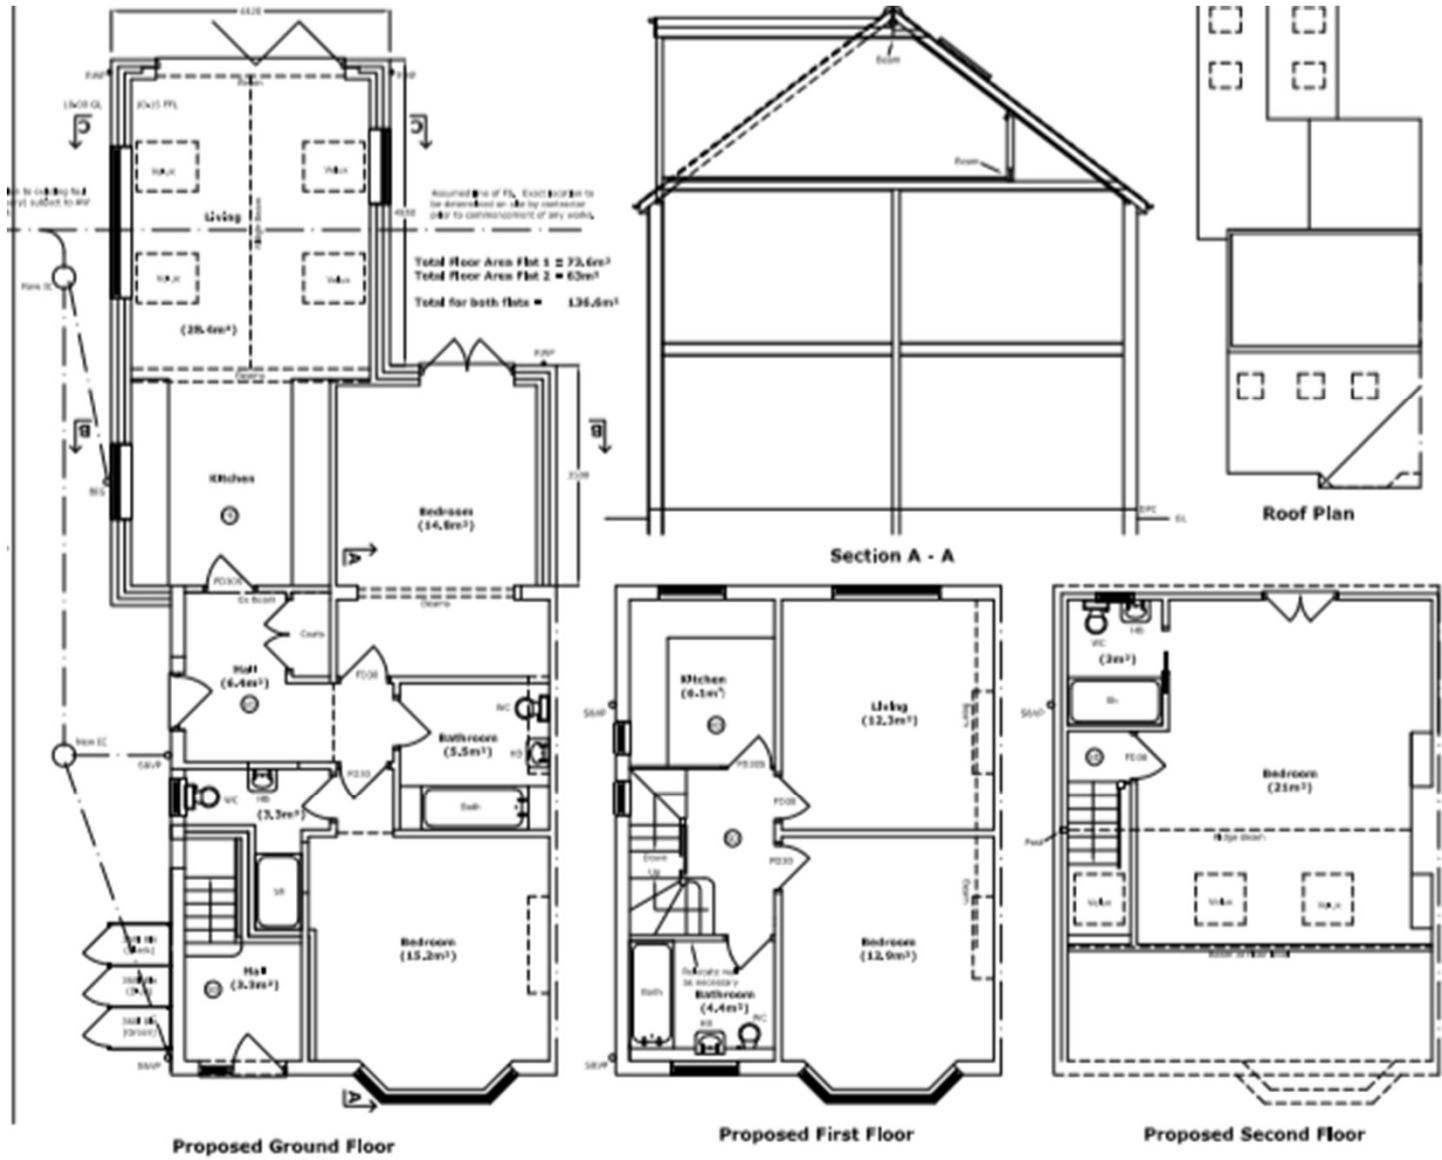


19/0866/FUL – 67 Perne Road Site Location Plan



SITE LOCATION PLAN
1:1250

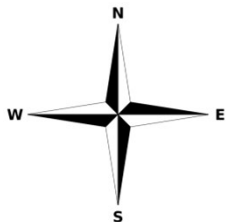

Site Plan

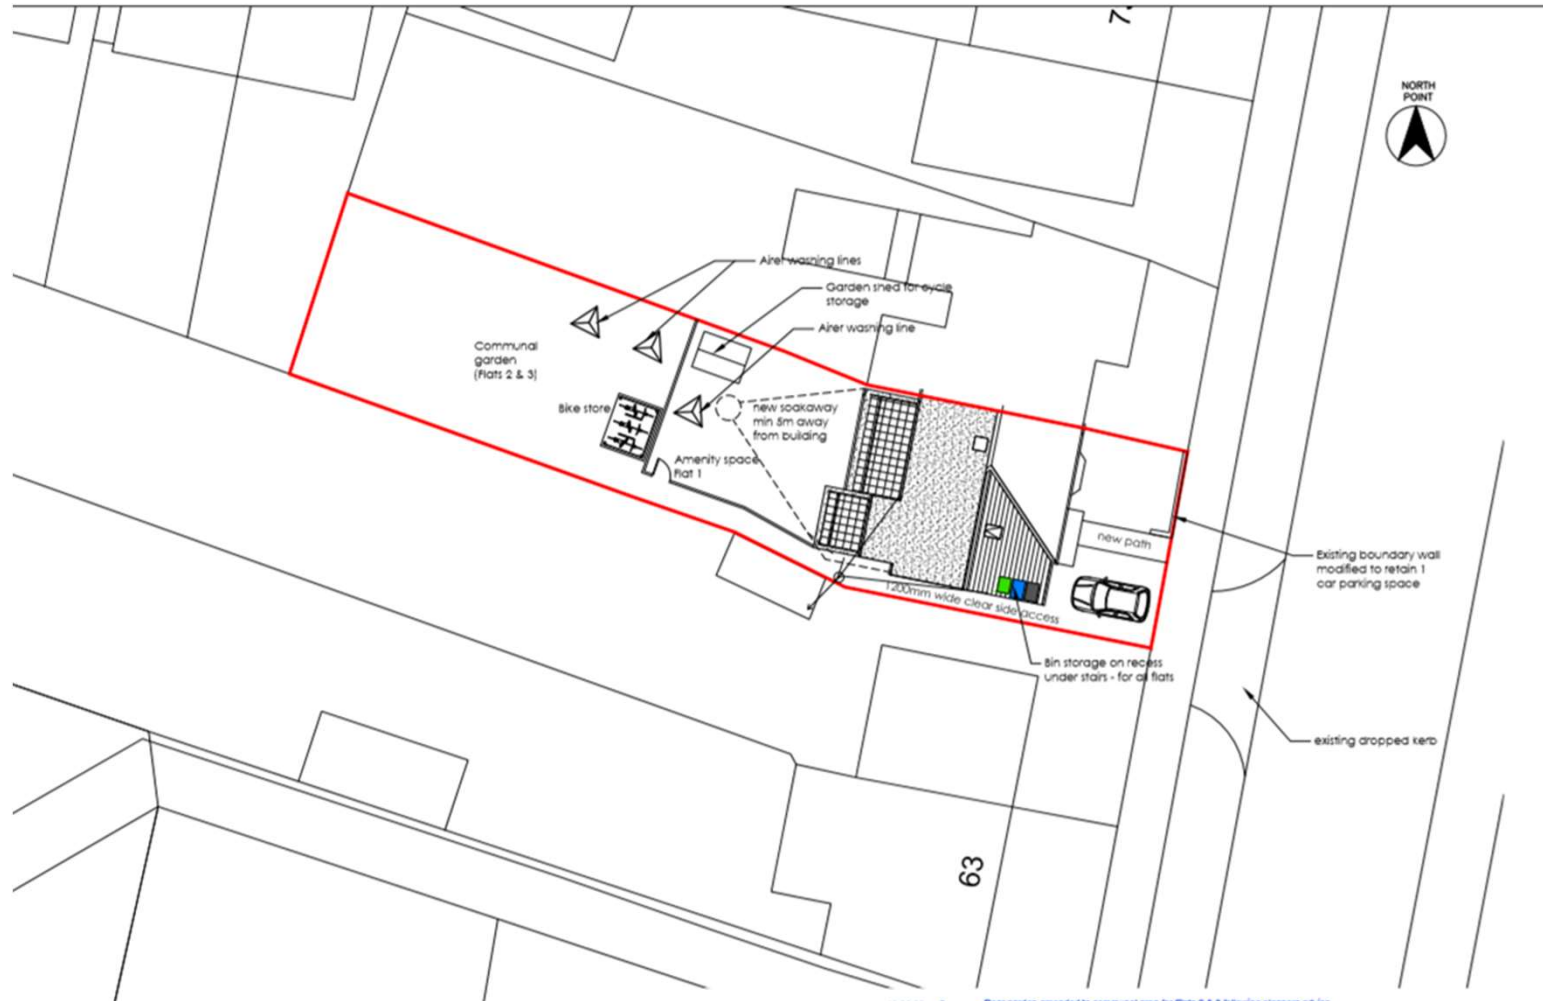

Proposed Elevation Plan

Page 43



Proposed Floor Plan

Page 44

