

# Lockstep Event Management

**City:** Cambridge  
**Site:** Cambridge Rugby Ground

**Key:**  
 License Area  
 Ped  
 Heras  
 Food Trader  
 Medical Tent  
 Urinal  
 Toilet Cubicle  
 Skip  
 Tower Light  
 Generator  
 Area of dense tree cover

Artist Entrance  
 Fire Exit  
 Heras  
 Food Trader  
 Medical Tent  
 Urinal  
 Toilet Cubicle  
 Skip  
 Tower Light  
 Generator  
 Area of dense tree cover


**Capacity**  
 Stage front area represents 2500 guests at guests per square meter.

Full Site Surface Area	12,794.4m <sup>2</sup>
Guest Space Surface Area	7397.2m <sup>2</sup>

Fire Exit A	7m	Main Entrance
Fire Exit B	7m	Stage Right
Fire Exit C	7m	Stage Left
Fire Exit D	7m	Fair Ground

13	24 reg
194	1 - disabled
16	04
00	03
00	00

Drawn By: BFS  
 Of: Lockstep  
 Date Drawn: 07/11/2024  
 Amended: -  
 Scale: 1:500 @ A3

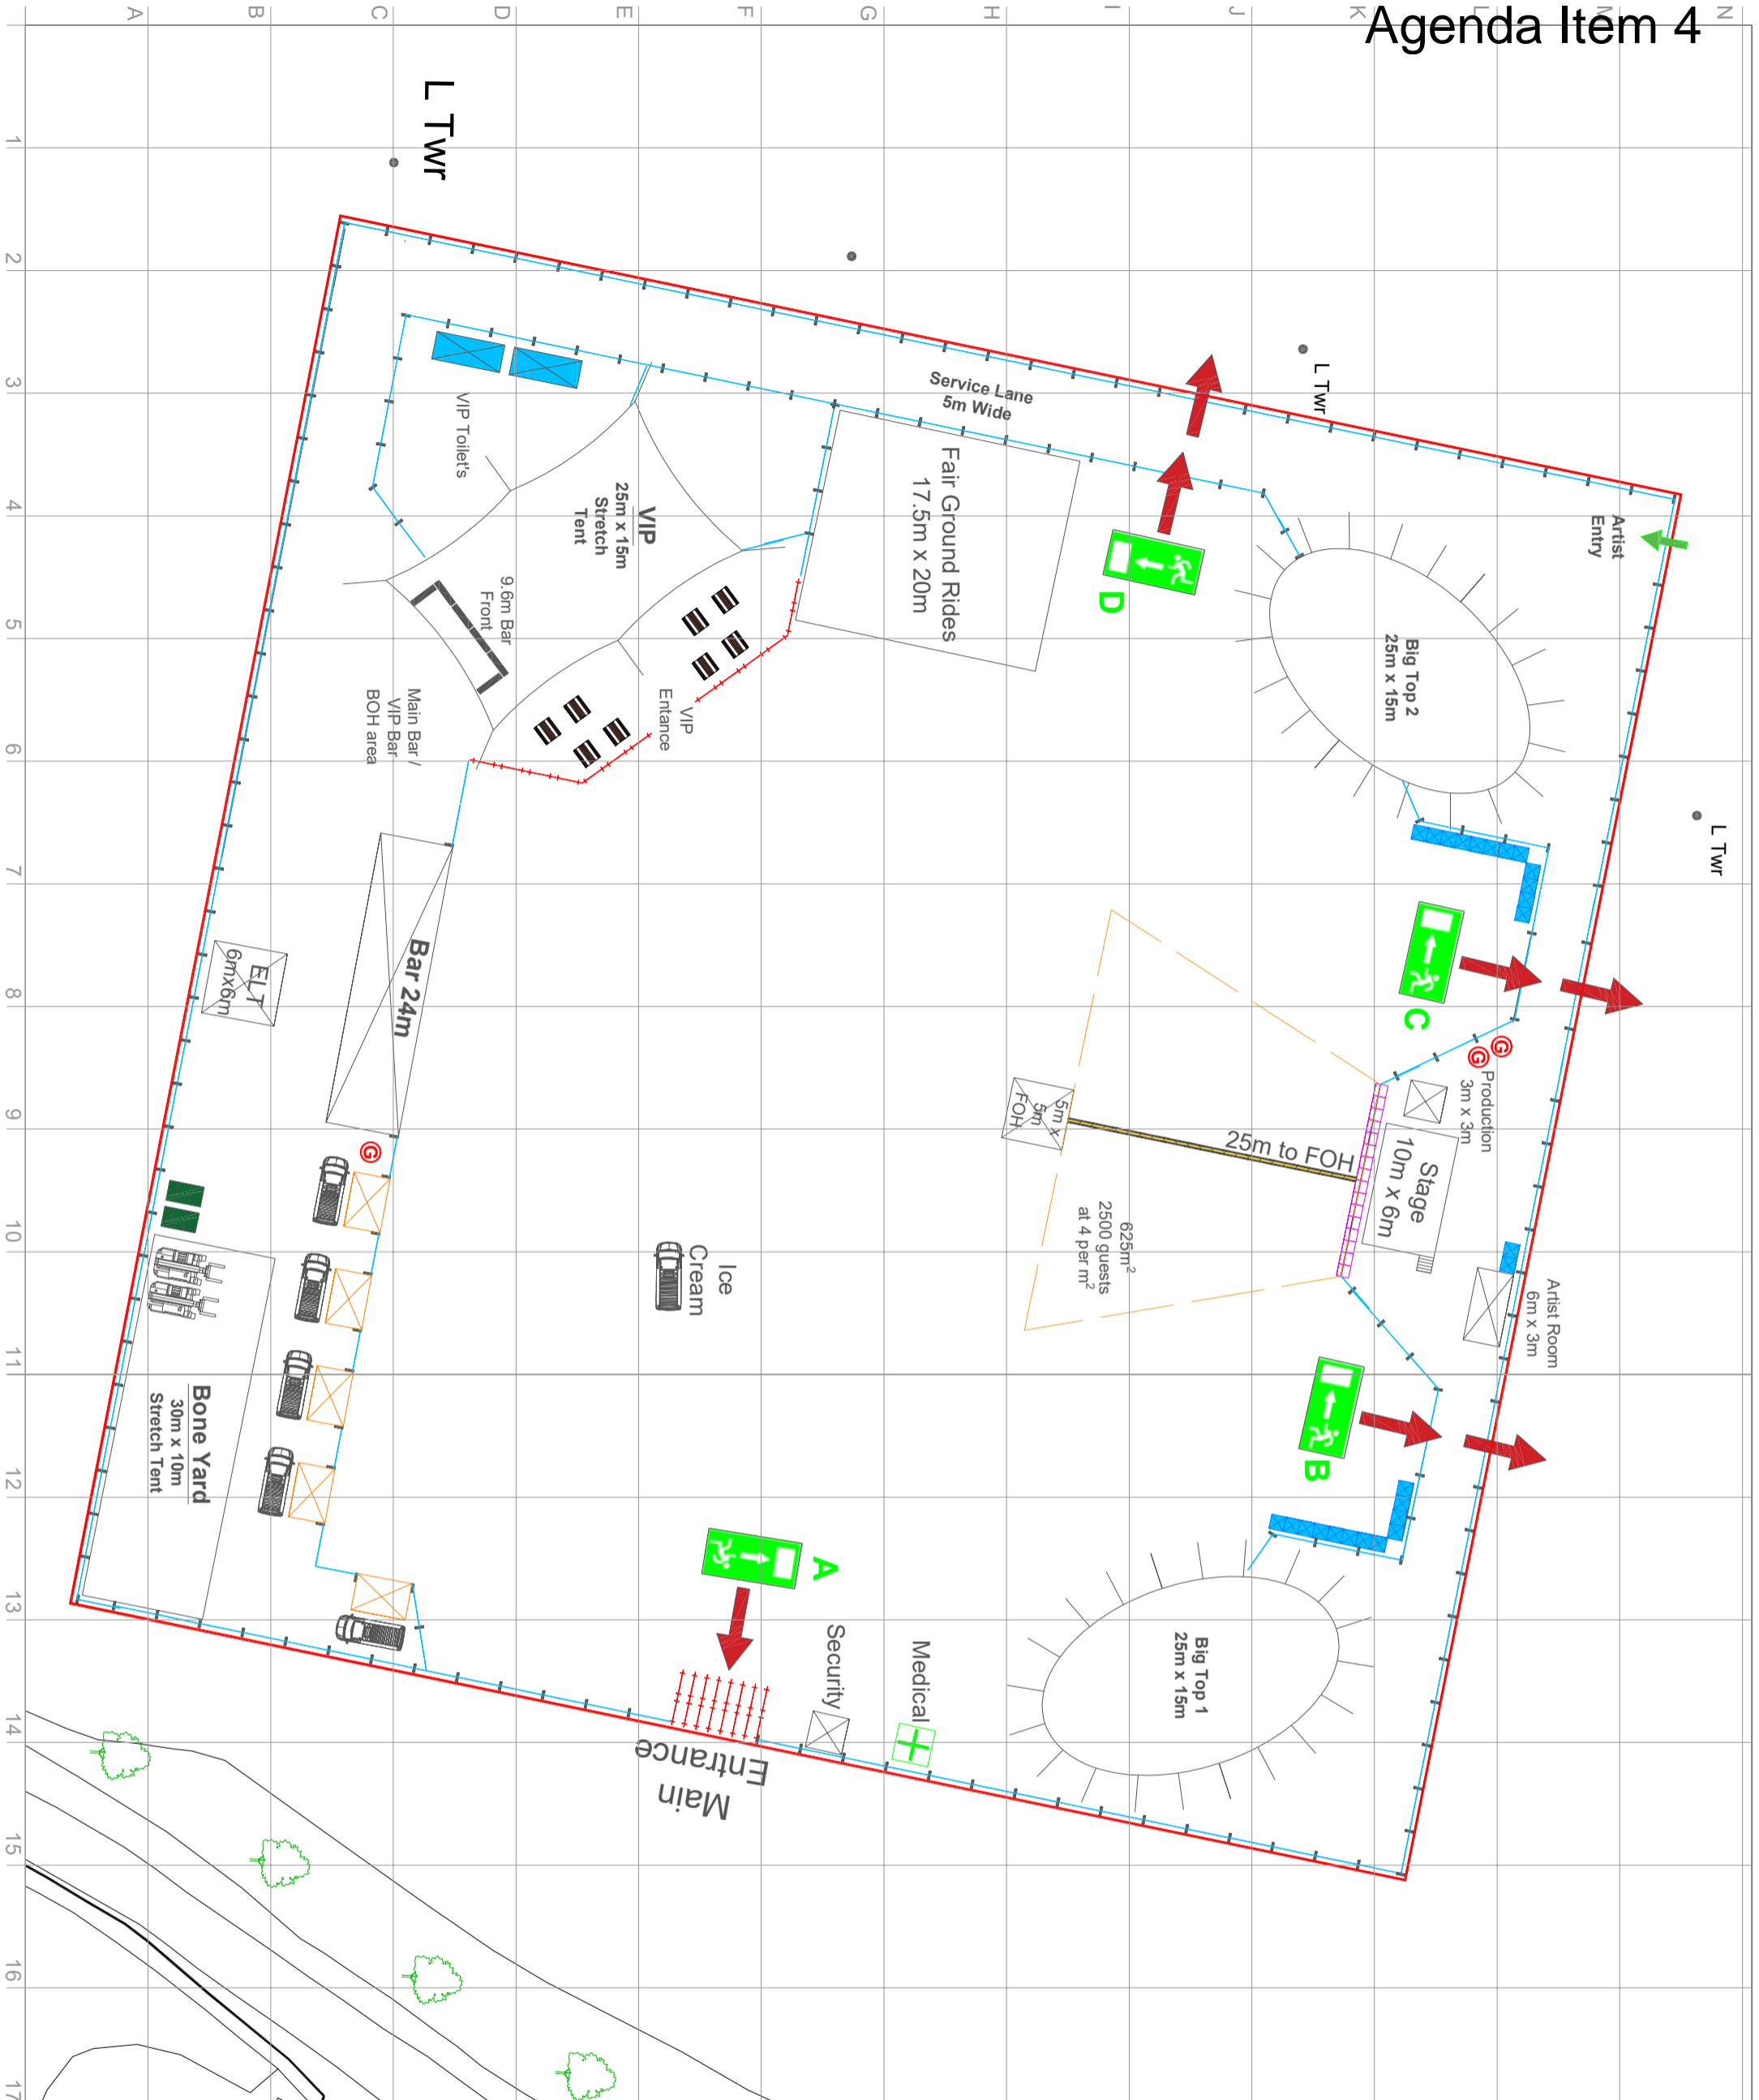

This page is intentionally left blank