



Site Plan as Existing

1. do not scale from the drawing, use figured dimensions only
2. all dimensions are in mm unless otherwise stated and to be checked on site before construction
3. this drawing is to be read in conjunction with all relevant architectural, structural and services engineer's drawings & specifications
4. all discrepancies to be notified to the designer immediately

rev	date	description
B	10.05.12	ISSUED FOR PLANNING
A	31.10.11	Amended

mb th
mb th
drwn lch/td



Client: Mr J Brown
job: 99 Grantchester Meadows, Cambridge
site: Site Plan as Existing
Scale: 1:200
@ A3

CROFT
DESIGN & BUILD
01223 216 855

16 Belfry Road
New-barn Crich
Cambridge
CB1 9JW

18 Oct '11 mb th

1:200

GA - DCDB99GRA.2











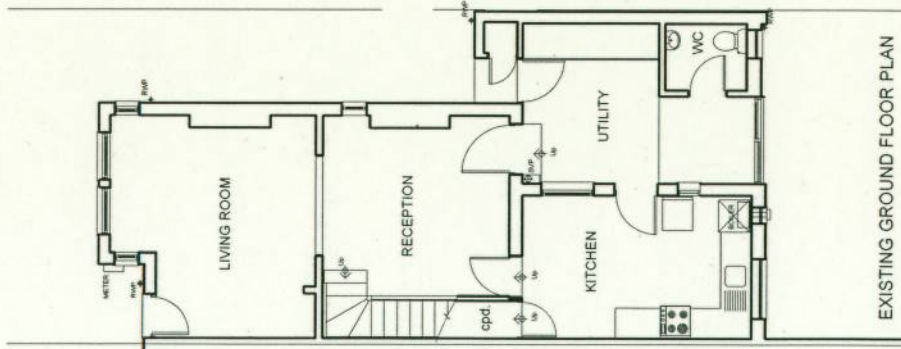

EXISTING GROUND FLOOR PLAN

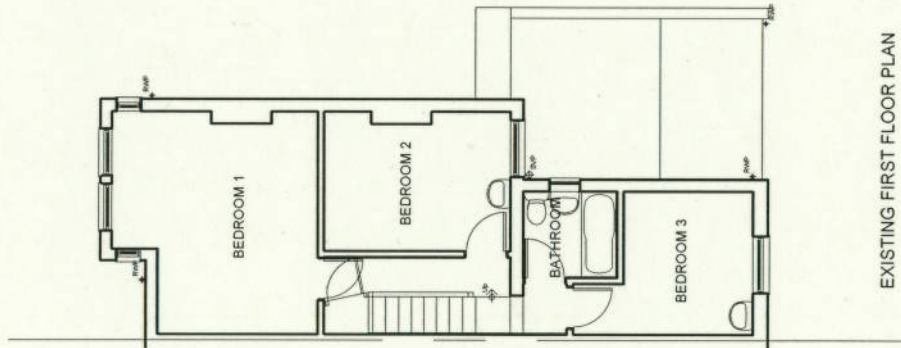

EXISTING FIRST FLOOR PLAN

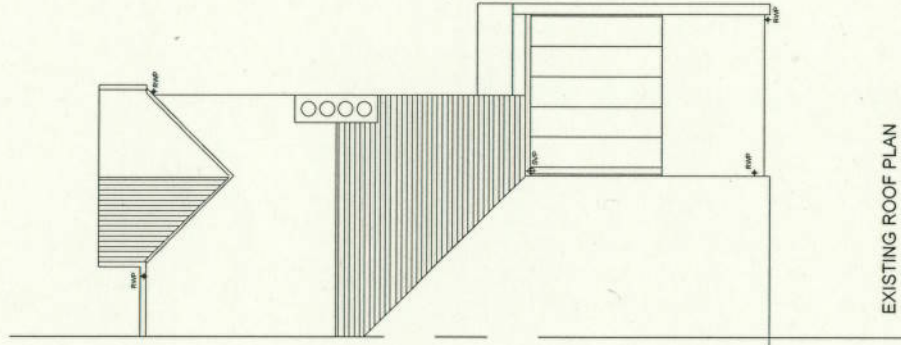

EXISTING ROOF PLAN



1. do not scale from this drawing, use figured dimensions only.
2. all dimensions are in mm unless otherwise stated and to be checked on site before construction.
3. this drawing to be read in conjunction with all relevant architectural, civil/structural and service engineers drawings & specifications.
4. all discrepancies to be notified to the designer immediately.


rev.	date	description
B	10.05.12	ISSUED FOR PLANNING
A	31.10.11	AMENDED




client	Mr J Brown	date	18 Oct 11	mb	th
job	99 Grantchester Meadows, Cambridge	date		mb	th
title	Floor Plans as Existing	date		mb	th
scale	1:100	date		mb	th
dwg ref.	GA - DCDB99GRA.3	date		mb	th

CROFT
 DESIGN & BUILD
 www.croftdesign.co.uk


18 Marlborough Road
 Newnham Croft
 Cambridge
 CB3 9JW
 T: 01223 300 858
 F: 01223 309 656
 M: 07750 543 514

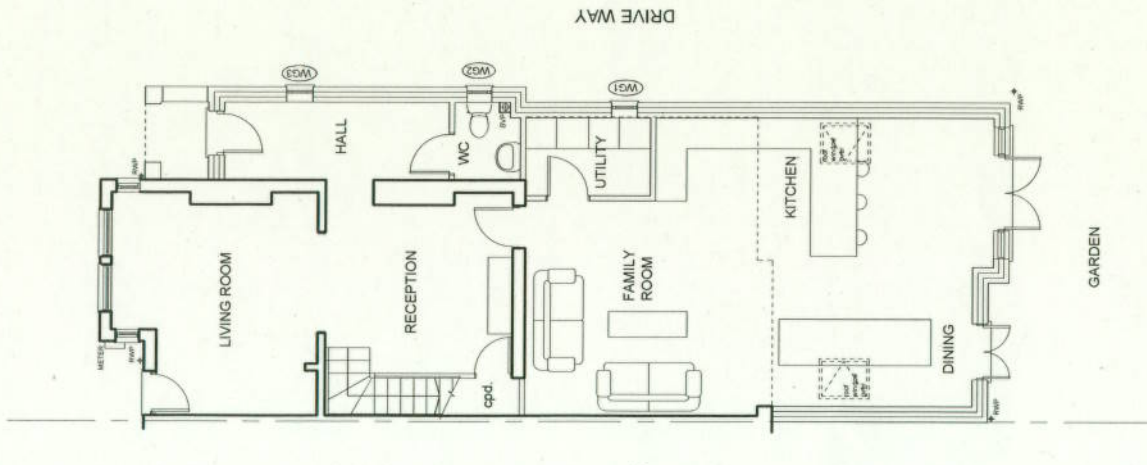


PROPOSED GROUND FLOOR PLAN

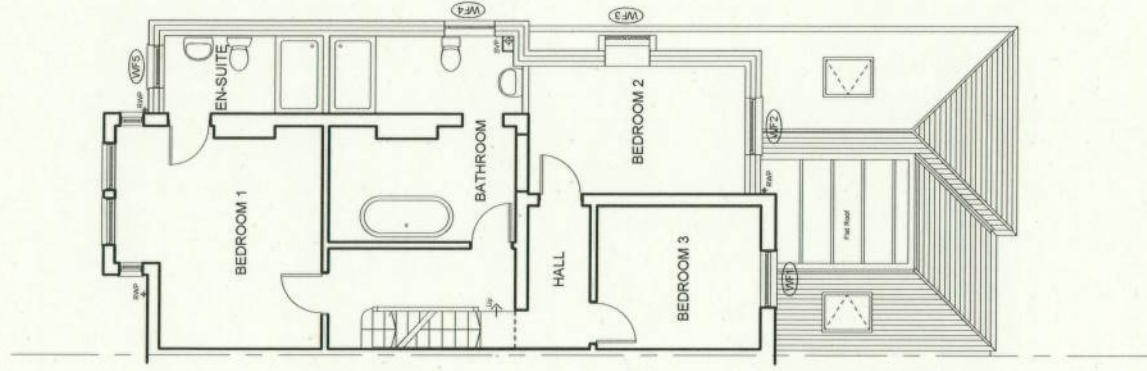

PROPOSED FIRST FLOOR PLAN

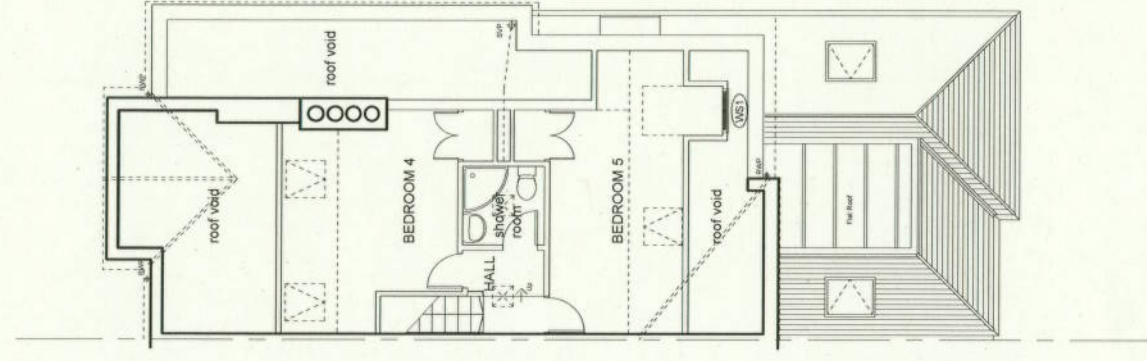

PROPOSED SECOND FLOOR PLAN

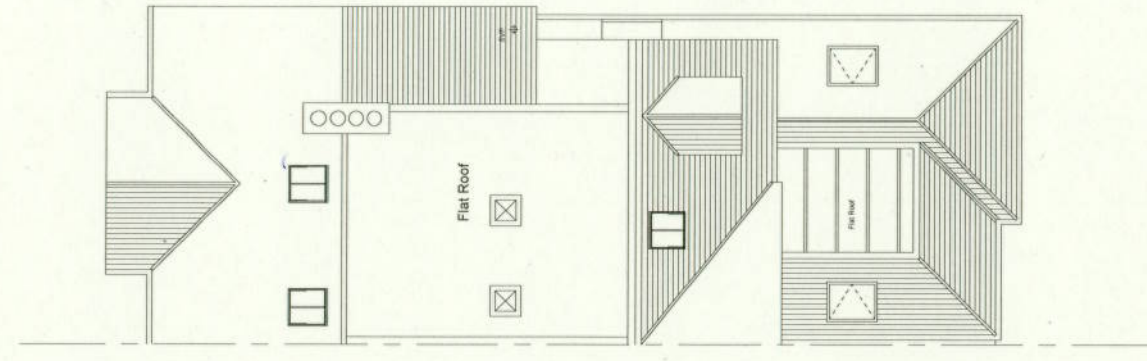

PROPOSED ROOF PLAN

1. do not scale from this drawing, use figured dimensions only
 2. all dimensions are in mm unless otherwise stated and to be checked on site before construction
 3. this drawing to be read in conjunction with all relevant architectural, civil/structural and services engineers drawings & specifications
 4. all discrepancies to be notified to the designer immediately.
- © copyright - Croft Design & Build Ltd

rev	date	description
D	10.05.12	ISSUED FOR PLANNING
C	05.04.12	AMENDED
B	15.11.11	AMENDED
A	31.10.11	AMENDED

th	th	th	th	th
mb	mb	mb	mb	mb
drwn	chkd			




Client	Mr J Brown
Job	99 Grantchester Meadows, Cambridge
Title	Floor Plans as Proposed
Scale	1:100
Date	18 Oct '11
Drawn	mb
Checked	th


CROFT
DESIGN & BUILD

18 Millbrook Road
Newmarket
Cambridge
CB9 9JN
T: 01223 330 866
F: 01223 324 455
WWW.CROFT-DB.COM

DWG REF: GA - DCDB99GRA.6
REV: D

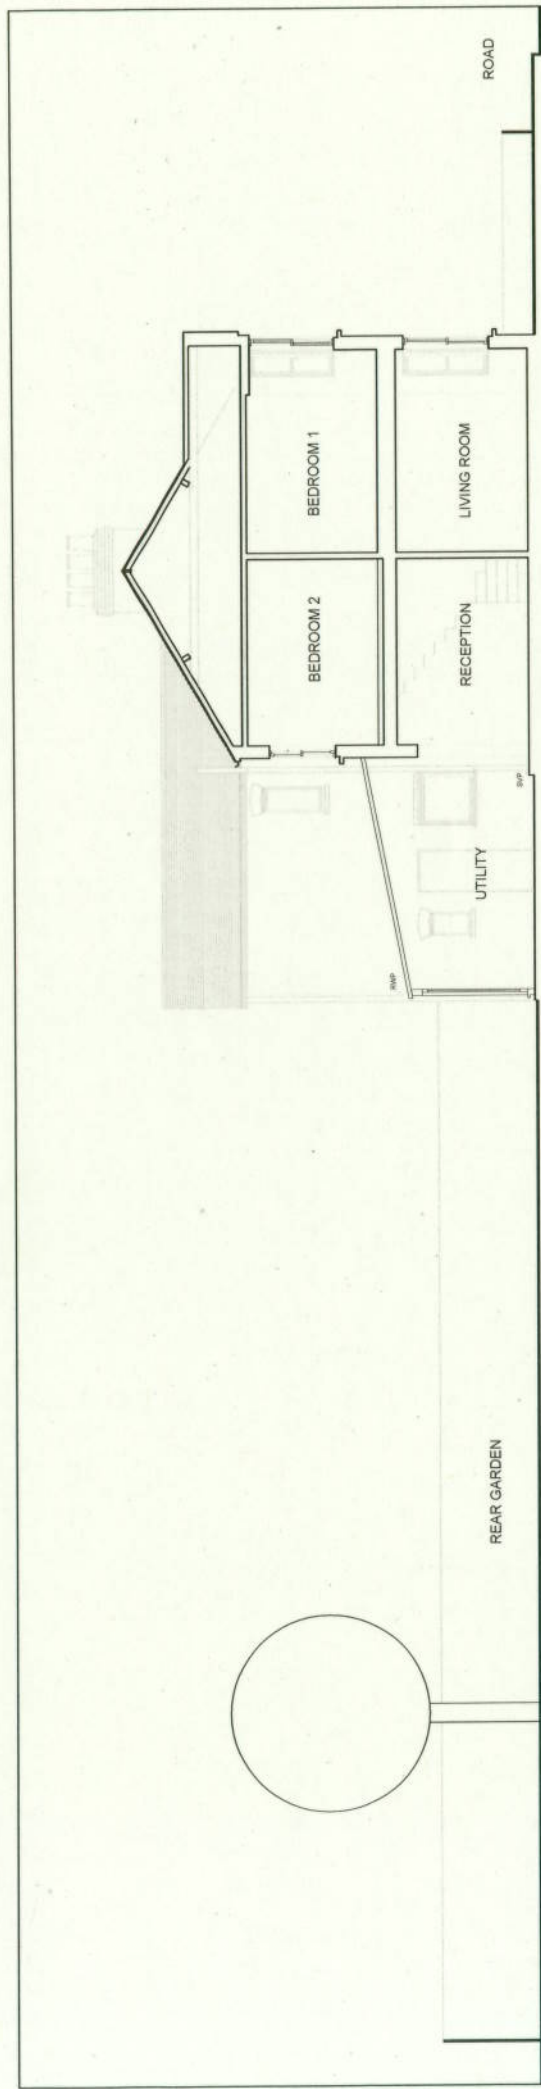

SECTION [LOOKING EAST] AS EXISTING

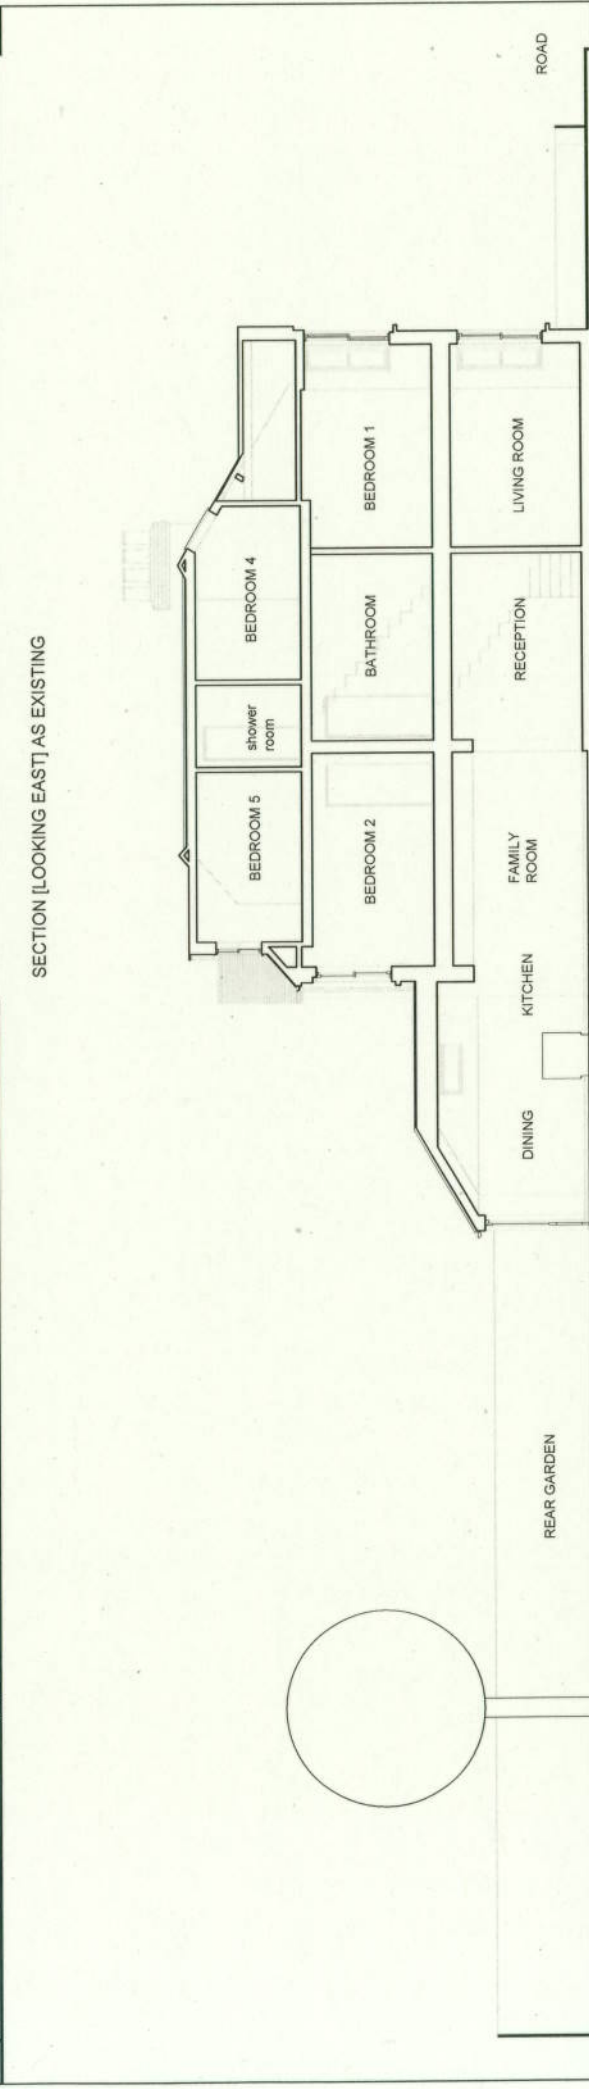

SECTION [LOOKING EAST] AS PROPOSED



1. do not scale from this drawing, use figure dimensions only
 2. all dimensions are in mm unless otherwise stated and to be checked on-site before construction
 3. this drawing to be read in conjunction with all relevant architectural, civil/structural and services engineer's drawings & specifications
 4. all discrepancies to be notified to the designer immediately
- © copyright - Croft Design & Build Ltd

rev	date	description
B	27.07.12	ISSUED FOR PLANNING
A	22.06.12	ISSUED FOR PLANNING

mb th
mb th
chwn chkd

client Mr J Brown
job 99 Grantchester Meadows, Cambridge
title Sections As Existing & As Proposed

scale 1:100
date 14 Jun'12
mb th
chwn chkd



16 Markham Road
Newmarket, Suffolk
CB8 9TH
t: 01223 350 658
f: 01223 346 544
m: 07750 853 515

GA - DCDB99GRA.8
PLANNING