


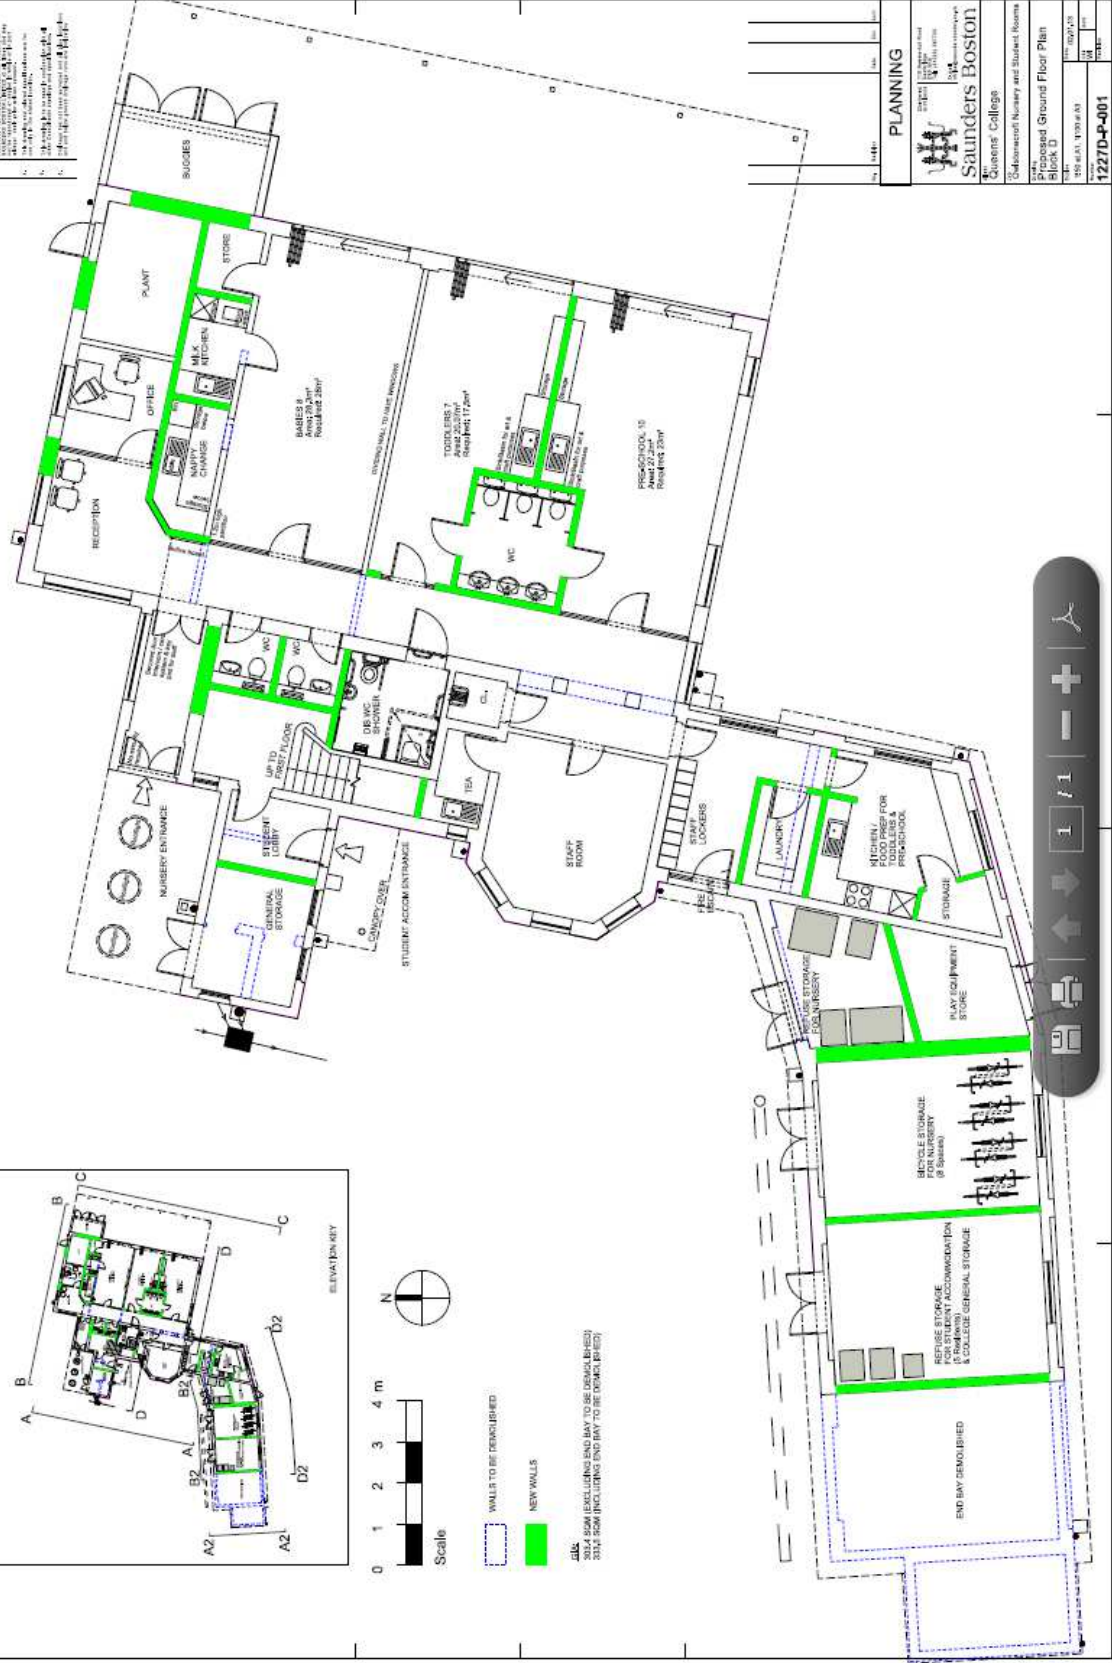


**PLANNING**

**Saunders Boston**

Queens' College  
Block D

1227D-P-001


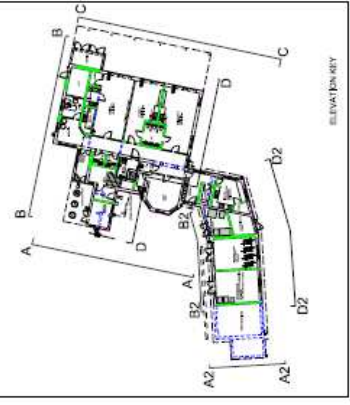

**Scale**

0 1 2 3 4 m


**NEW WALLS**


