



BLOCK A
2 No. 2B3P Flats
12 No. 2B3P Flats
2 No. 1B2P Flats
Plots - 1 to 16

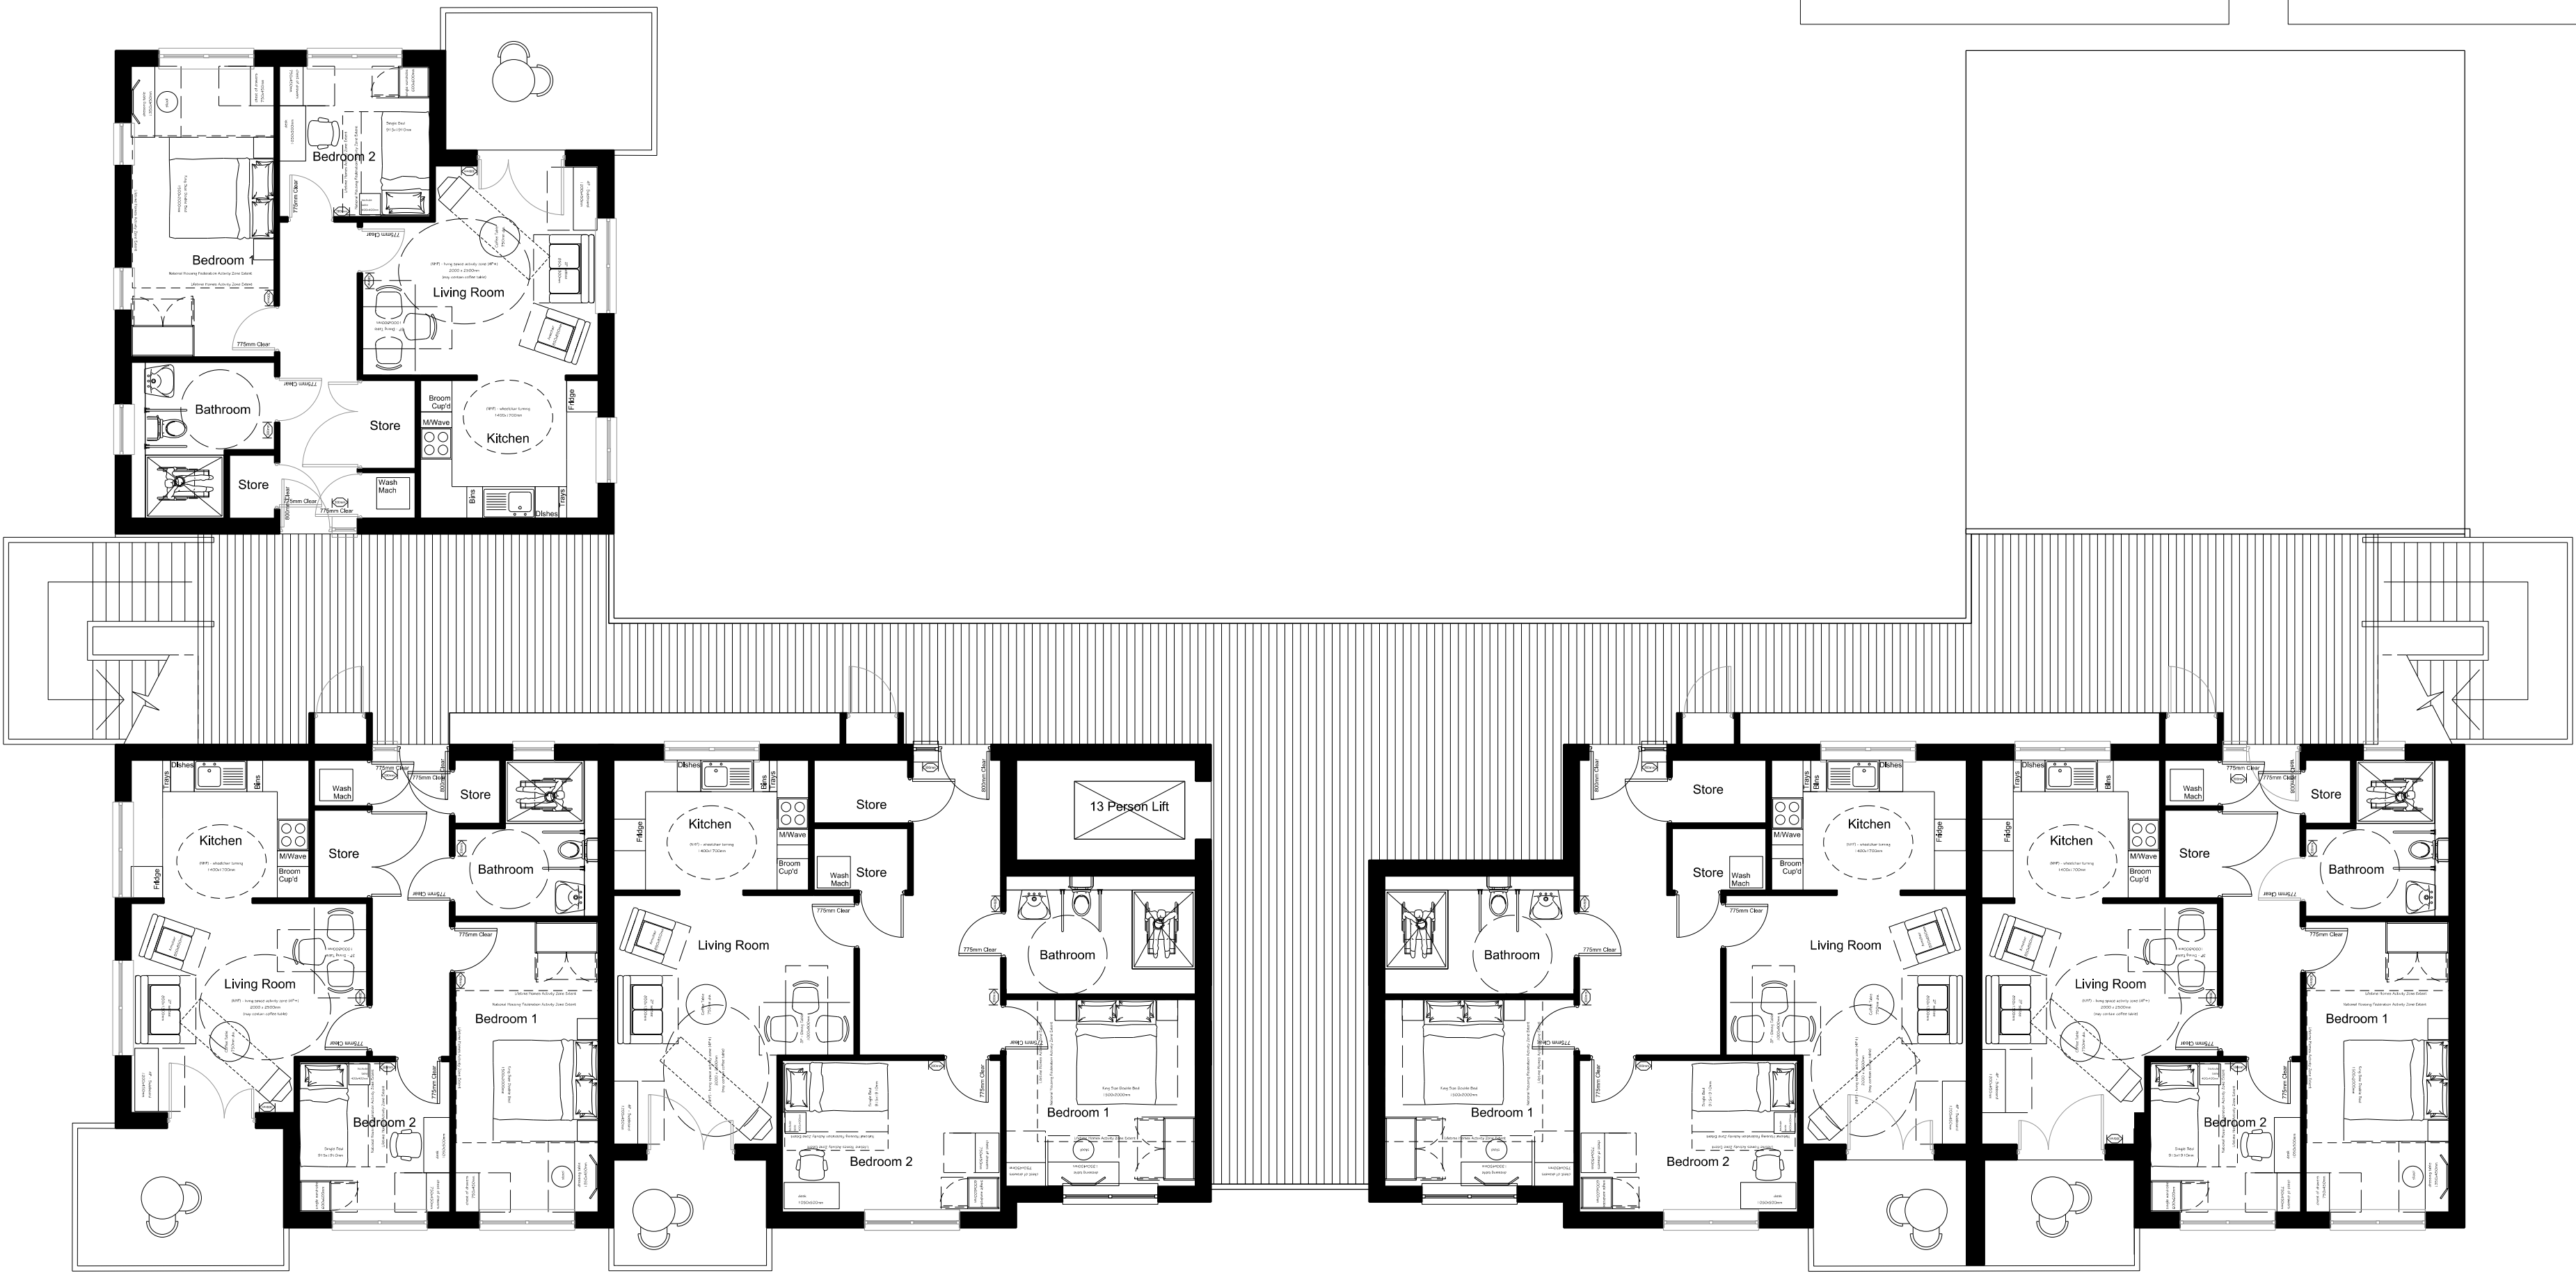

First and Second Floor Plan (1:100)

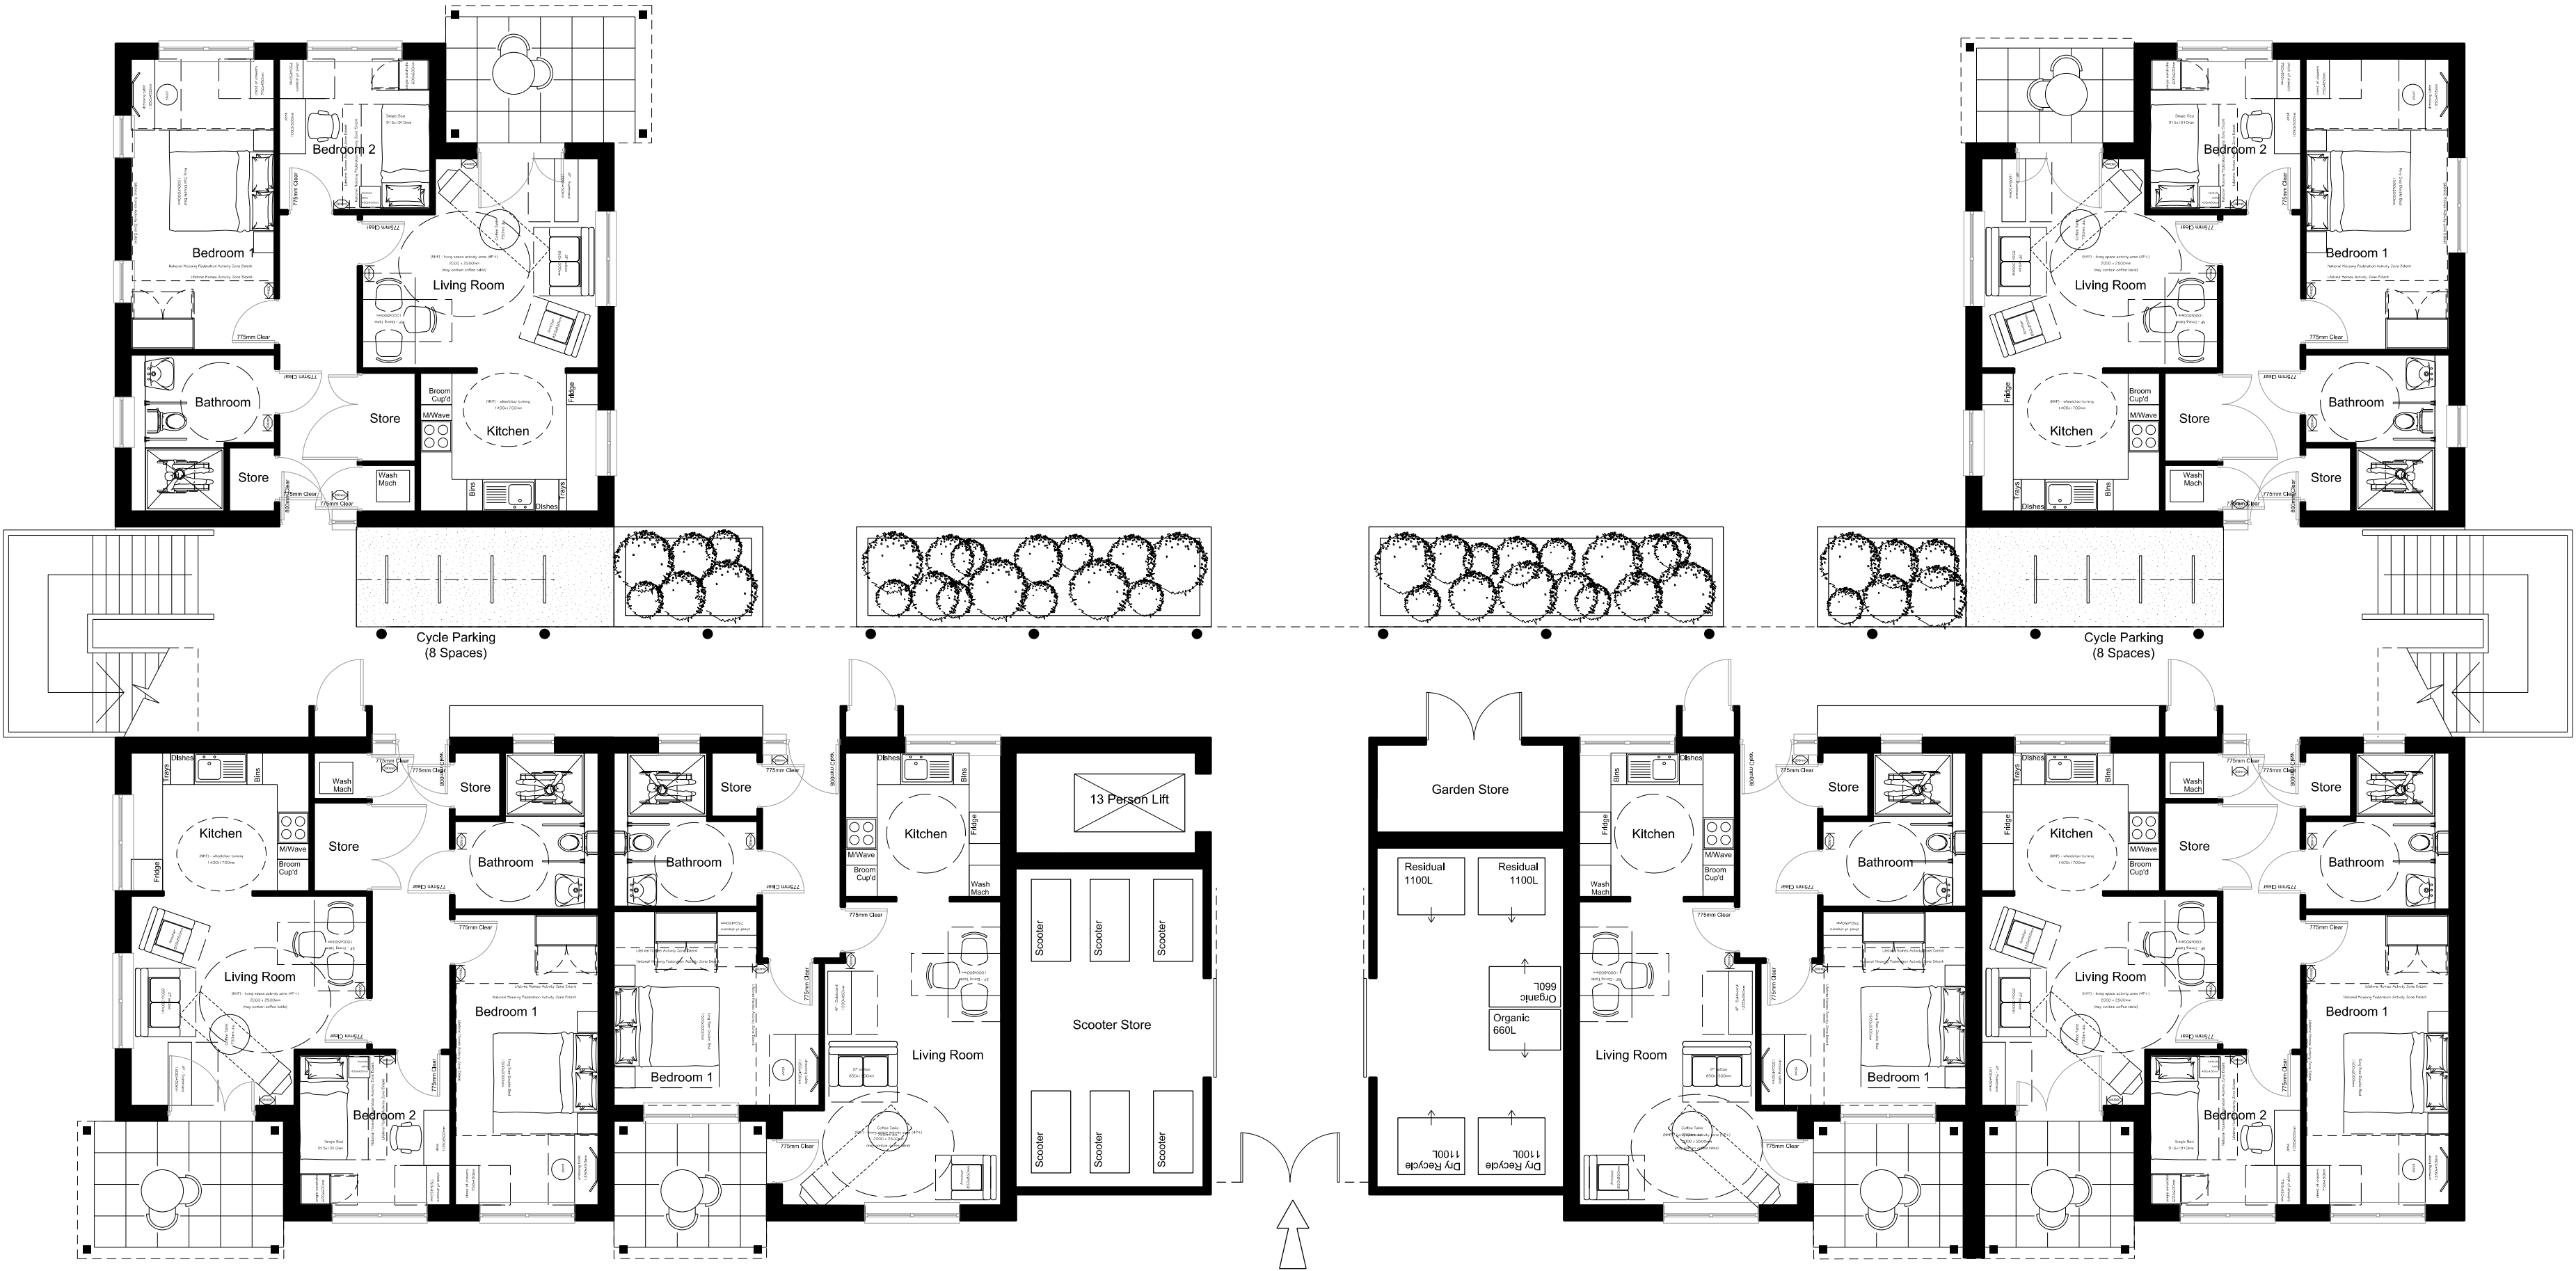

2B3P Flat
Gross Internal Floor Area
81 Square Metres
(Measured to Internal Plaster Face)

Lifetime Homes Compliant
Code 4 for Sustainable Homes

2B3P Flat
Gross Internal Floor Area
70 Square Metres
(Measured to Internal Plaster Face)

Lifetime Homes Compliant
Code 4 for Sustainable Homes

1B2P Flat
Gross Internal Floor Area
57 Square Metres
(Measured to Internal Plaster Face)

Lifetime Homes Compliant
Code 4 for Sustainable Homes

- No. Notes.
1. All dimensions to be verified on site by GENERAL CONTRACTOR and any discrepancies to be brought to the attention of the Architect prior to commencing work or setting out or preparing shop drawings.
 2. Drawings not to be scaled. Work to figured dimensions only.
 3. © copyright SAUNDERS BOSTON LIMITED. All rights reserved. This drawing remains the property of SAUNDERS BOSTON LIMITED at all times and may not be reproduced or copied in whole or in part without their prior written consent.
 4. This drawing and related specifications are for use only in the stated location.
 5. This drawing is to be read in conjunction with all other Consultants drawings and specifications.
 6. Drainage has not been surveyed and all pipe locations and below ground drainage runs are indicative



1:50 scale (m)



B A No.	General Revisions General Revisions Revision	29.07.13 19.07.13 Date	CR CR CHK	NDMG NDMG Aut

PLANNING

Chartered Architects
119 Newmarket Road
Cambridge
CB5 8HA
Tel: (01223) 367733
E-mail: office@saundersboston.co.uk

Saunders Boston

Client
Keepmoat

Job
Colville Road, Cambridge

Drawing
**Block A Proposed Floor Plans
(Plots 1-16)**

Scales 1:100 at A1	Date 09.07.13
Number 1244/P/001	Checked CJ
	Authorised Revision B