

BLOCK B - Open Market

5No 2 Bedroom 4 Person
1No 1 Bedroom 2 Person
Plots - 17, 18, 19 ,20, 21 & 22

1B2P Flat
Gross Internal Floor Area
55.7 Square Metres
(Measured to Internal Plaster Face)

Lifetime Homes Compliant
Code 4 for Sustainable Homes


2B4P Flat
Gross Internal Floor Area
64.5 Square Metres
(Measured to Internal Plaster Face)

Lifetime Homes Compliant
Code 4 for Sustainable Homes


- No.
- Notes
1.
- All dimensions to be verified on site by GENERAL CONTRACTOR and any discrepancies to be brought to the attention of the Architect prior to commencing work or setting out or preparing shop drawings.
2.
- Drawings not to be scaled.
Work to figured dimensions only
3.
- © copyright SAUNDERS BOSTON LIMITED. All rights reserved. This drawing remains the property of SAUNDERS BOSTON LIMITED at all times and may not be reproduced or copied in whole or in part without their prior written consent.
4.
- This drawing and related specifications are for use only in the stated location.
5.
- This drawing is to be read in conjunction with all other Consultants drawings and specifications.
6.
- Drainage has not been surveyed and all pipe locations and and below ground drainage runs are indicative



First and Second Floor Plan (1:50)

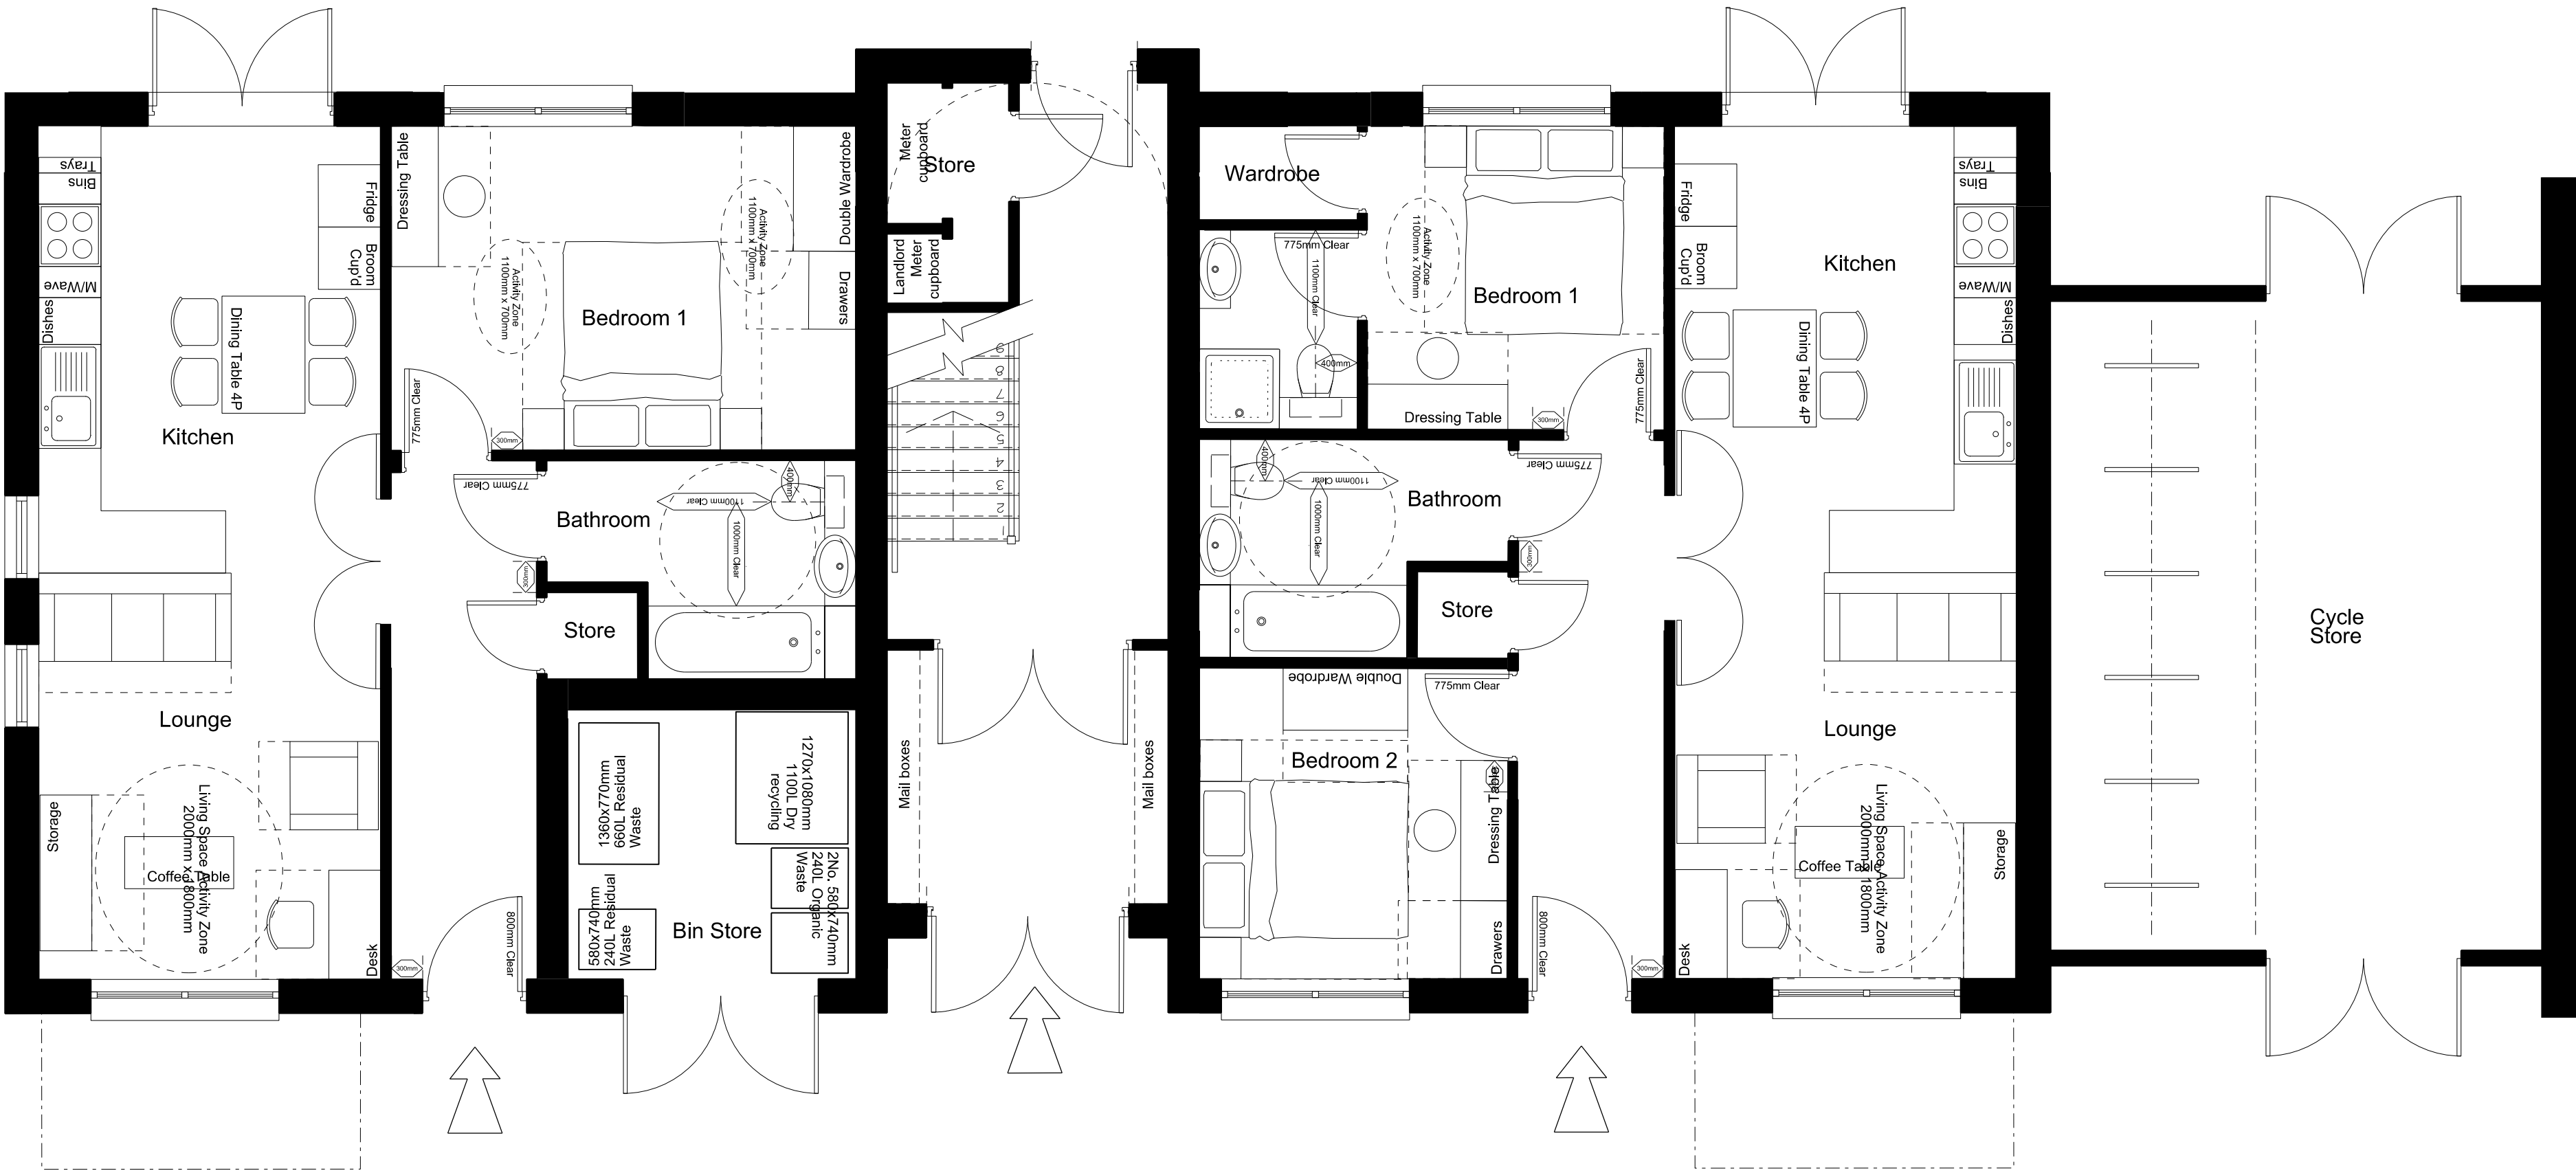

Ground Floor Plan (1:50)

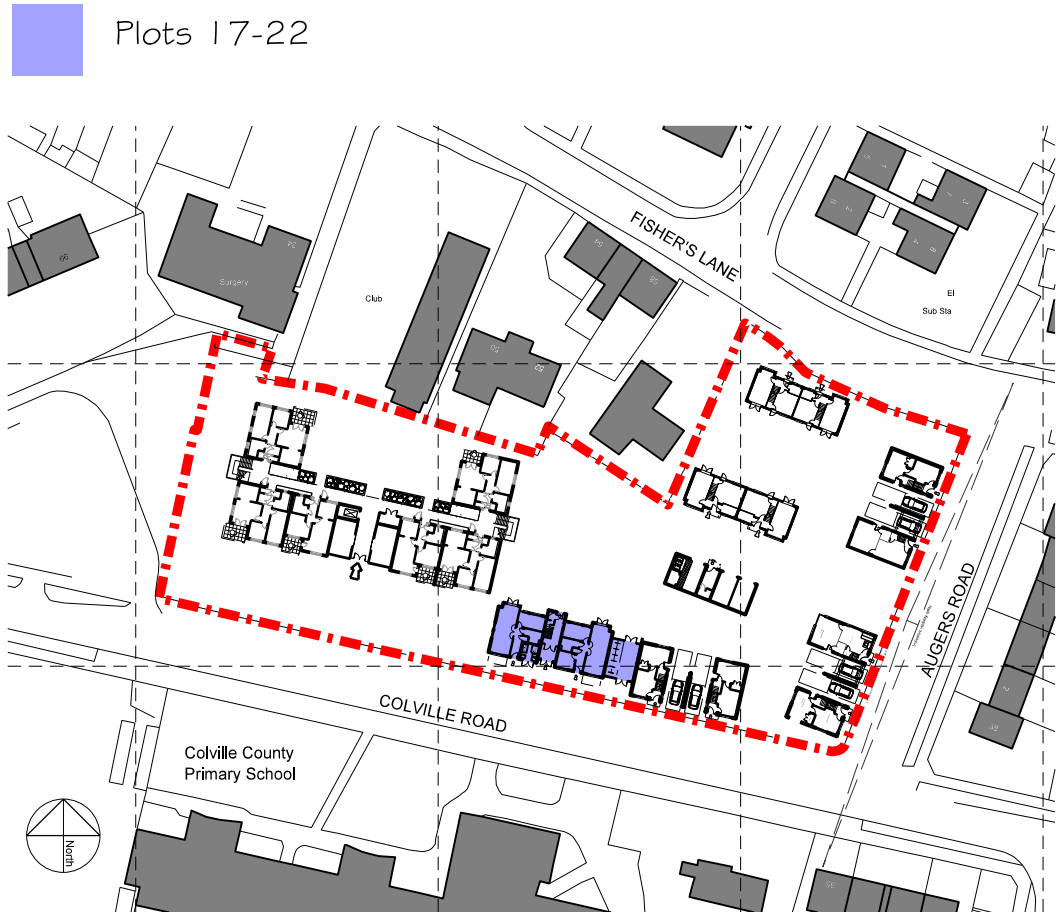

CAMBRIDGE
CITY COUNCIL



D	General Revisions	29.07.13	CR	NDMG
C	Client Brief	25.07.13	CJ	NDMG
B	Client Brief	19.07.13	CJ	NDMG
A	General Revisions	10.07.13	CR	NDMG
No.	Revision	Date	Chk	Auth

PLANNING			
			
Chartered Architects 119 Newmarket Road Cambridge CB5 8HA Tel: (01223) 367733 E-mail: office@saundersboston.co.uk			
Client Keepmoat			
Job Colville Road, Cambridge			
Drawing Block B Proposed Floor Plans (Plots 17-22)			
Scales 1:50 at A1 1:100 at A3		Date 03.07.13	
Number 1244/P/004		Checked CR	Authorised
		Revision D	