


NOTES
 DO NOT SCALE THIS DRAWING
 THIS DRAWING IS COPYRIGHT GARY JOHNS ARCHITECTS
 ALL DIMENSIONS TO BE CONFIRMED ON SITE
 ANY INCONSISTENCIES TO BE REPORTED TO ARCHITECT IMMEDIATELY

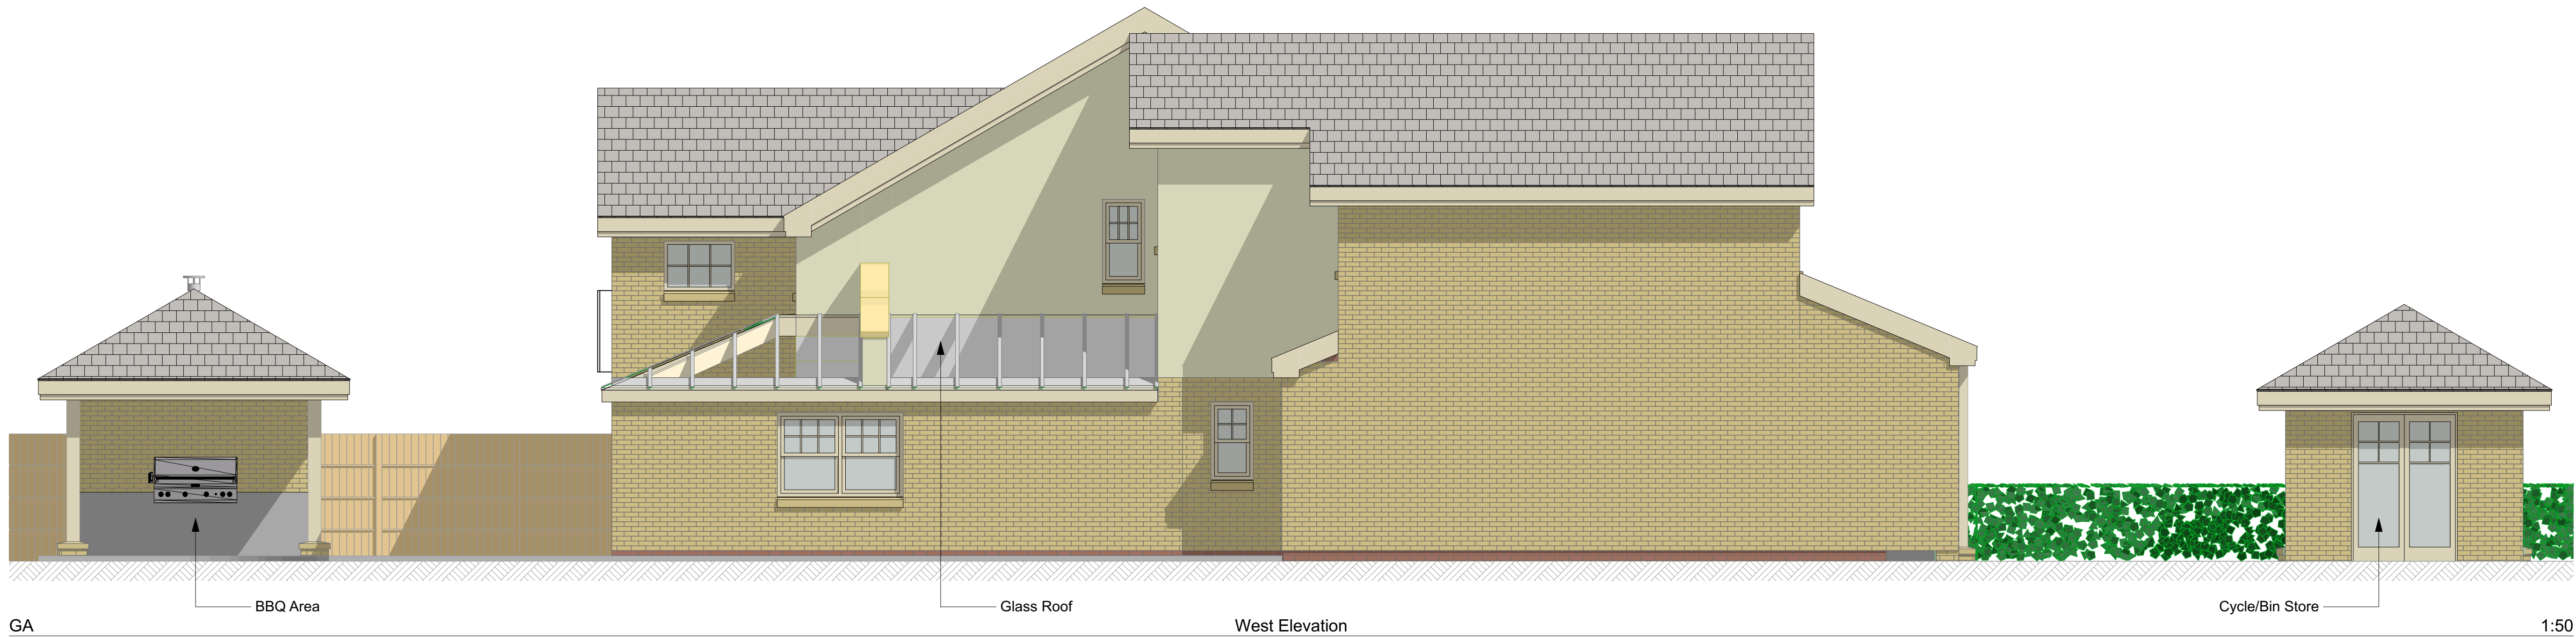

44 SILVER STREET, ELY, CAMBRIDGESHIRE, CB7 4JF
 TEL : +44(0)1353 665374
 E-MAIL : info@johnsarchitects.co.uk
 WEB : www.johnsarchitects.co.uk

CLIENT
 Mr. C. Tomkinson & Mrs. O. Hofmann
 117 Grantchester Meadows
 Cambridge
 CB3 9JN

PROJECT
 Proposed extensions and re-modelling
 of 50 Gough Way, Cambridge

 TITLE
 Proposed Elevations 02

SCALE @ A1	STATUS	
1:50	PLANNING	
DRAWN	CHECKED	DATE
a.d	g.j	30-08-13
DRAWING NUMBER	REVISION	
13-170	GA 26	

Gary Johns Architects