



Existing fascias will be removed by Futurama in all cases unless prior arrangements have been made

Co-op are to ensure that an L.Tsupply is left on the outside of the building to which Futurama can connect to illuminate any sign

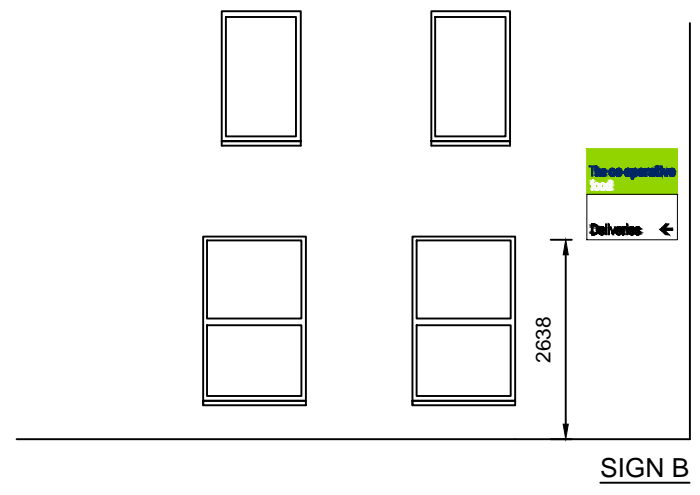


SIGN B

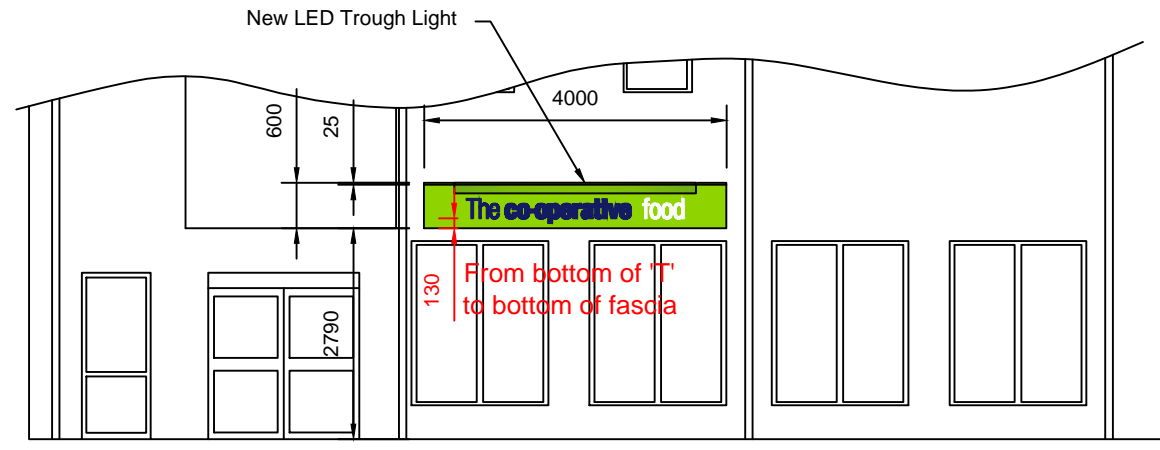

ELEVATION 1 - SIGN A
199mm M3 moulded letters with upstand
SCALE 1:100
New text layout




SIGN B
Wall mounted Flat Panel with applied vinyl display and anti-graffiti lacquered
Non illuminated
SCALE 1:20

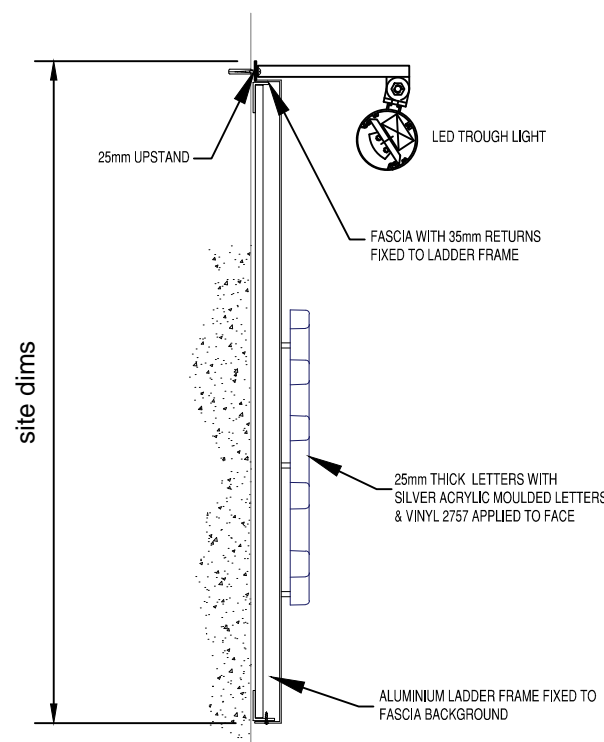

Fascia Section
SCALE 1:10

Signage specification: Slimline Fascia 1 (Standard) Aluminium tray panel, 35mm deep on an aluminium back ladder frame & painted pantone green ref 375. The letters: 'co-operative' to be moulded from silver acrylic with blue vinyl pantone ref 2757 applied to the faces. The word 'The' is to be fret-cut from 5mm thick opaque blue acrylic pantone ref 2757 & fixed to the panel by 'fir tree' fixings. The text 'food' to be fret cut 5mm white opaque acrylic, fixed by 'fir tree' fixings. Externally illuminated by LED trough lighting.

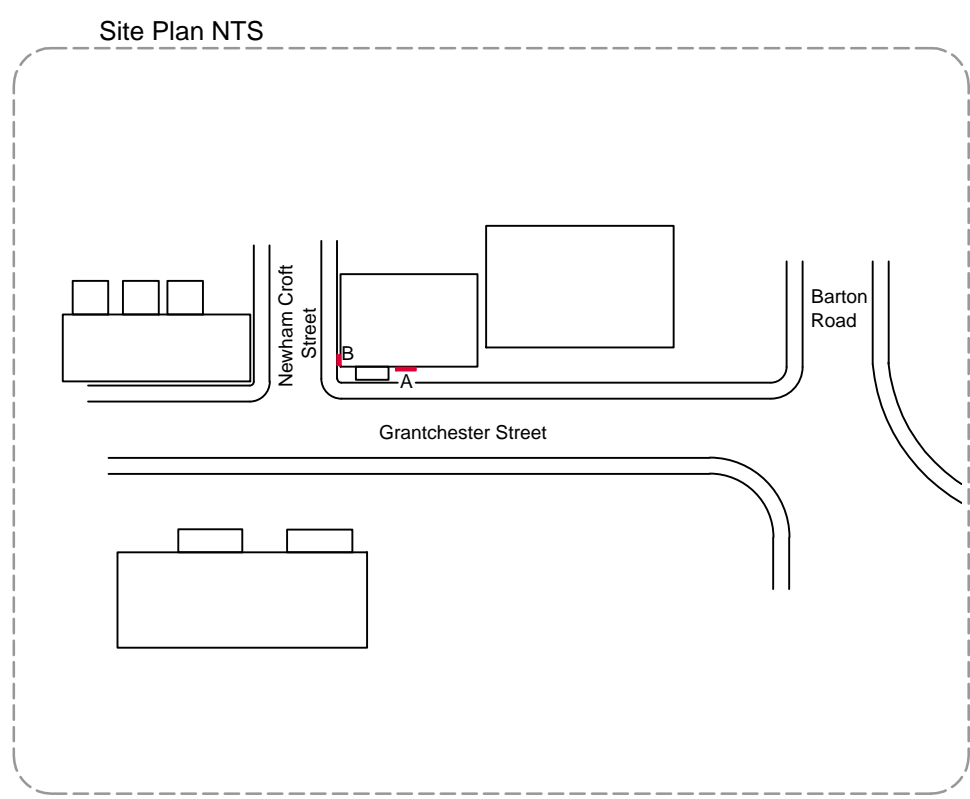

Rev	Date	Initials	Description
C	18/07/13	GH	Amend sign B
B	23/05/13	GH	Remove opening hours
A	21/05/13	GH	ORIGINAL SCHEME

Client:
The co-operative

Site Address:
3 GRANTCHESTER STREET
CAMBRIDGE
CB3 9HY

Dwg Name: 117688
Dwg No: 1/1
Dwg Scale: AS SHOWN_@_A3
Date: 21/05/13 Revision: C
Issued for: Planning Information
Drawn: GH Checked:



Olympia House Telephone:
Lockwood Court 0113 270 5595
Middleton Grove Facsimile:
Leeds 0113 277 1143
LS11 5TY E-mail:
United Kingdom postbox@futurama.ltd.uk