


FIRST FLOOR PLAN

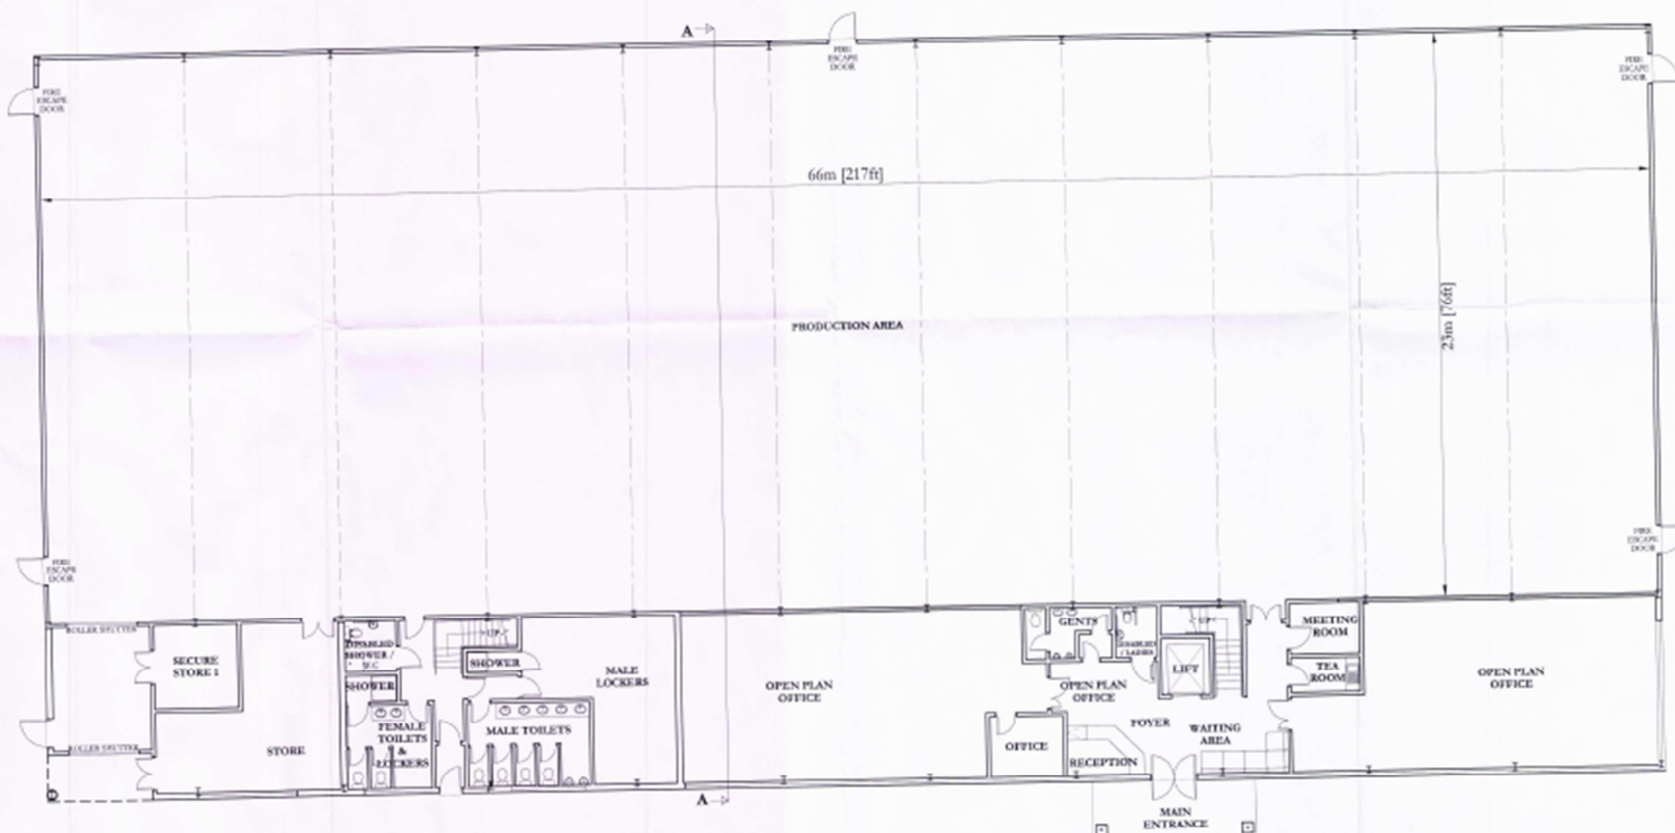

GROUND FLOOR PLAN

**NOTES**  
 All dimensions to be checked on site.  
 All drawings to be read in conjunction with other contract documentation.  
 Any discrepancies to be reported to the Contract Administrator before any work commences.  
 © Copyright Bidwells LLP

building consultancy		PROPOSED GROUND & FIRST FLOOR PLANS		BIDWELLS	
DATE	14/08/2013	REV	001	DATE	14/08/2013
BY	NEW	BY	NEW	DATE	14/08/2013
PROJECT	NEW GROUND FLOOR PLANS	PROJECT NO.		SCALE	1:100
