
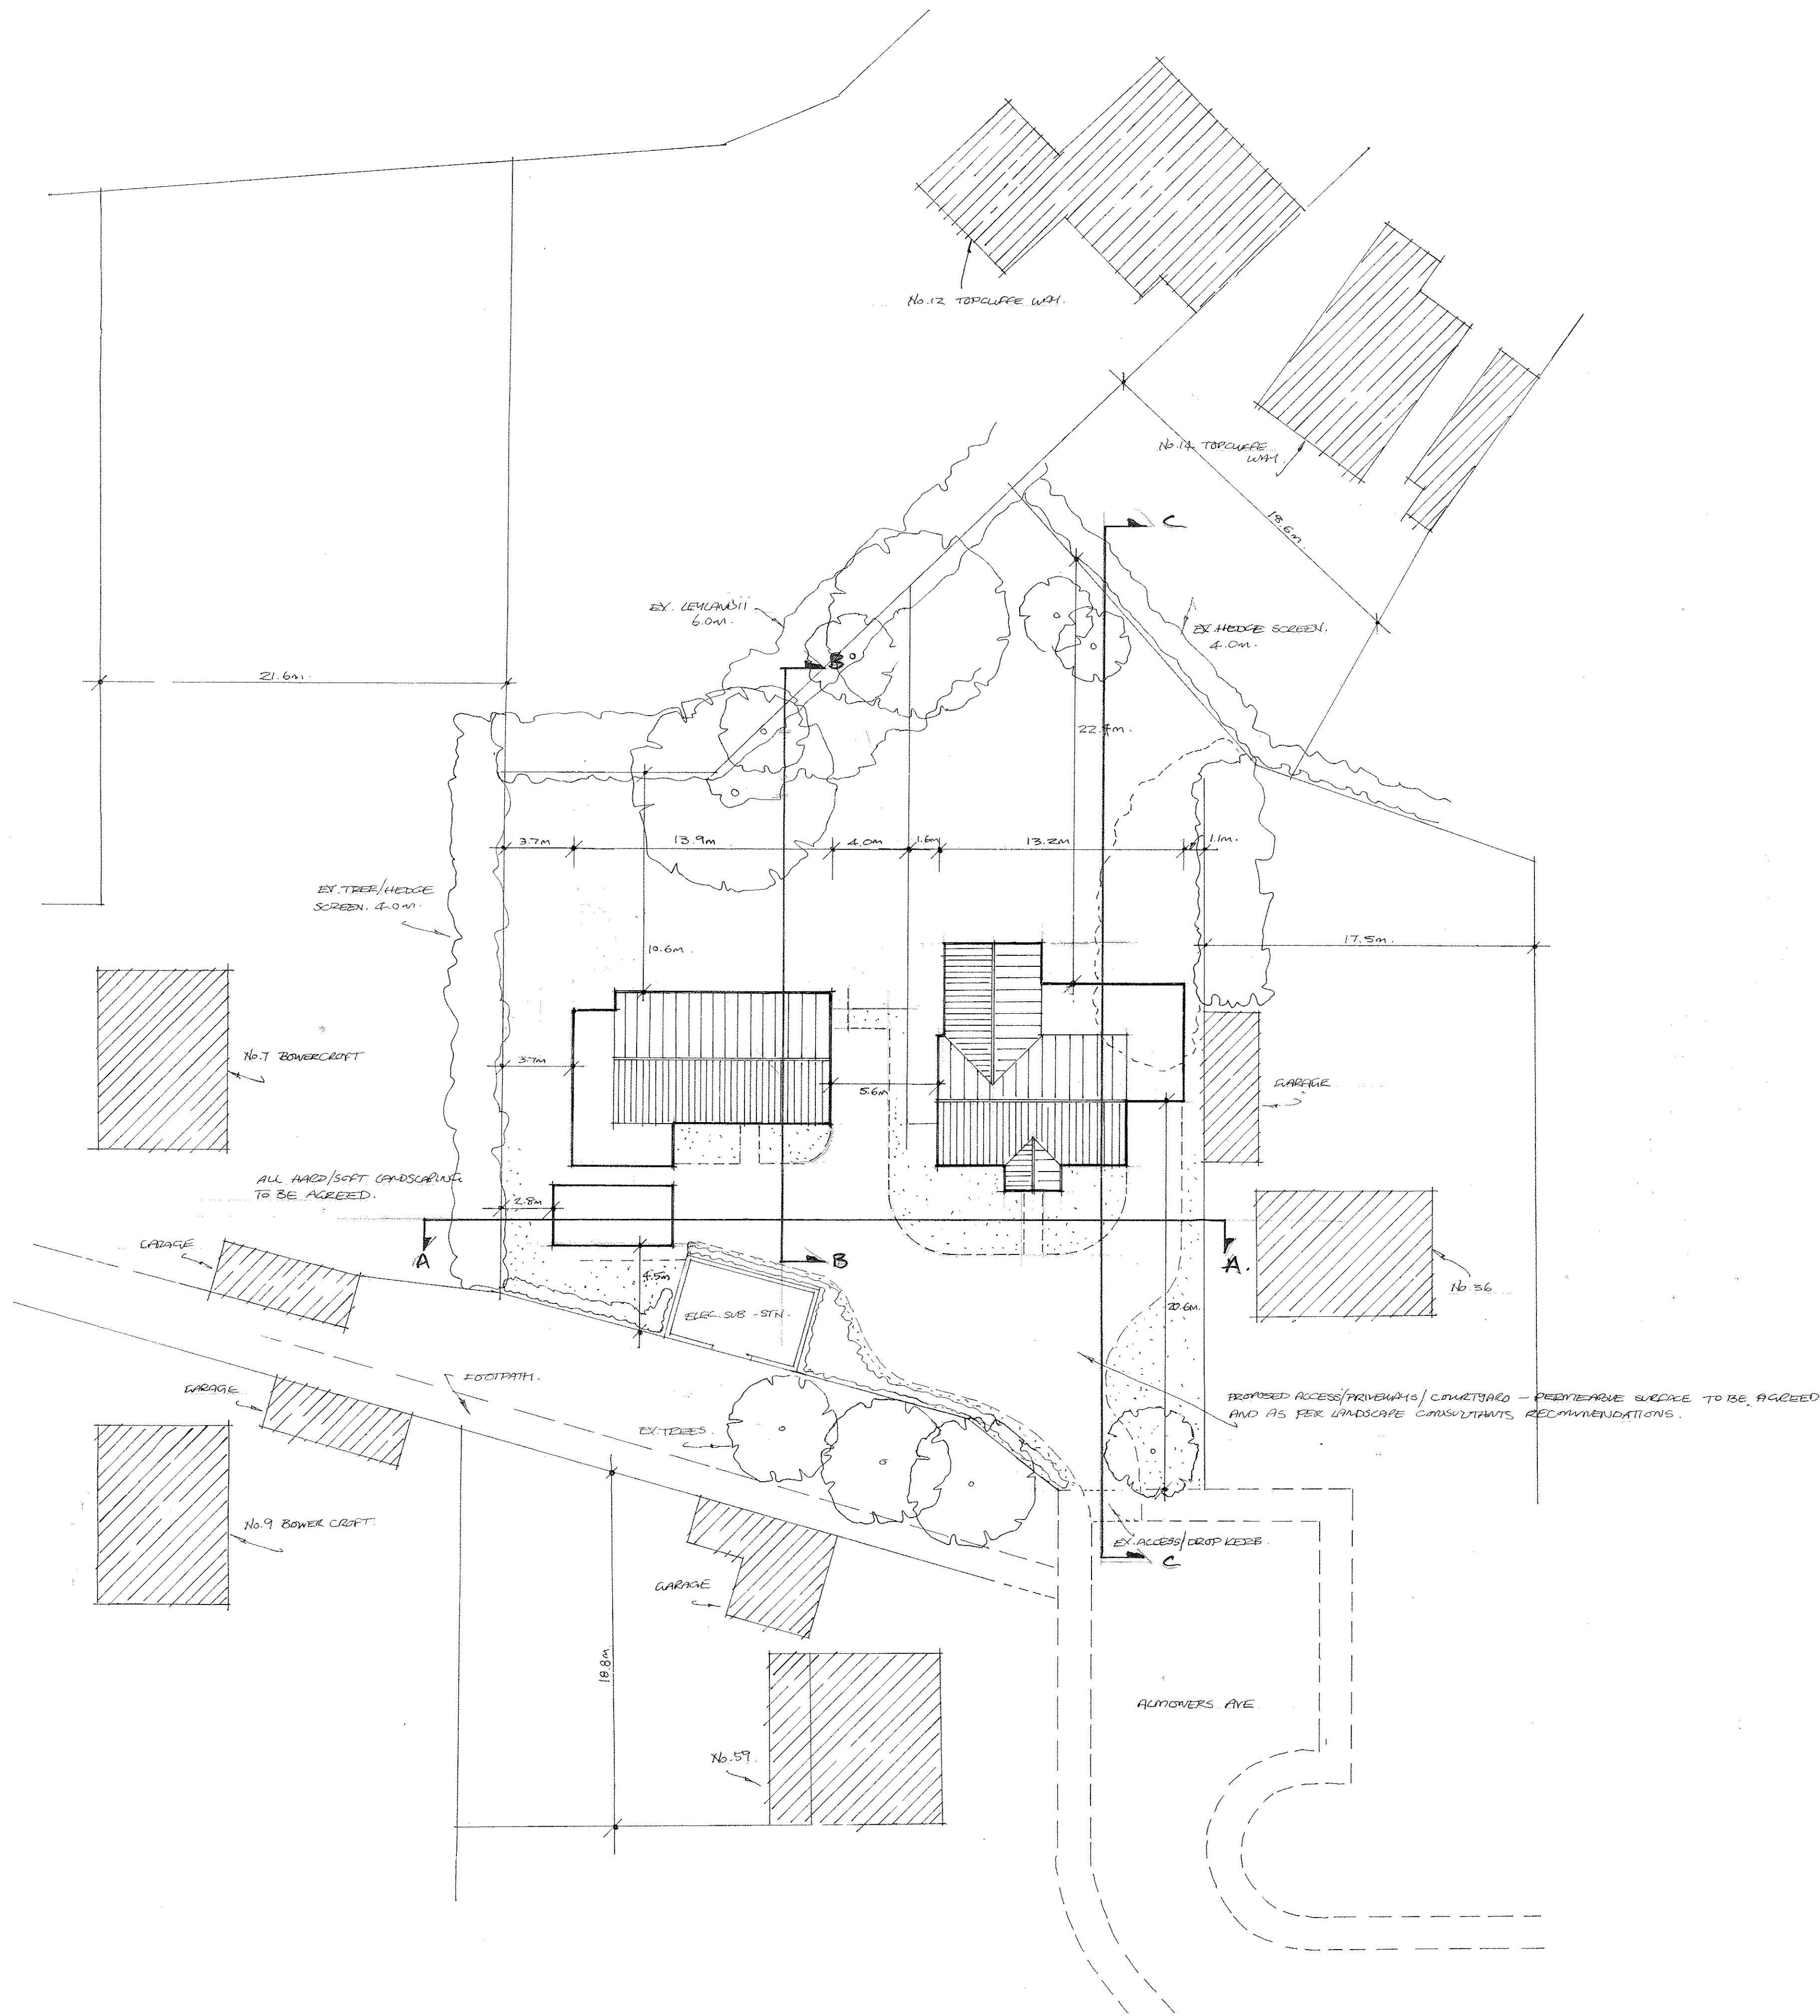


NOTES:  
All dimensions must be checked on site and not scaled from this drawing.

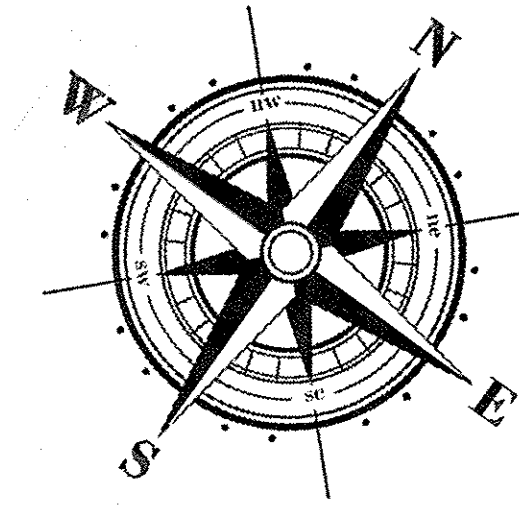

site layout plan 1:200

Date	Revisions
B FEB 14	SECTIONS
A Nov 13	REVISED SCHEME - TYP DWELLINGS

© copyright

The Studio, 8 Haley Close, Hemingford Grey, Cambs, PE28 9BU  
 Tel: 07976 436780  
 Email: info@meadarchitecture.co.uk  
 Web: www.meadarchitecture.co.uk

Client  
WILLIAM KING HOMES LTD.

Job Title  
PROPOSED DEVELOPMENT - No. 38 ALUMMERS AVE, CAMBRIDGE.

Drawing Title  
PROPOSED SITE LAYOUT PLAN.

Scale  
1:200

Date  
AUGUST 2013

Drawn by  
CM

Dwg No. cm/13/4/12.10	Rev. B
--------------------------	-----------