


PROPOSED FIRST FLOOR PLAN

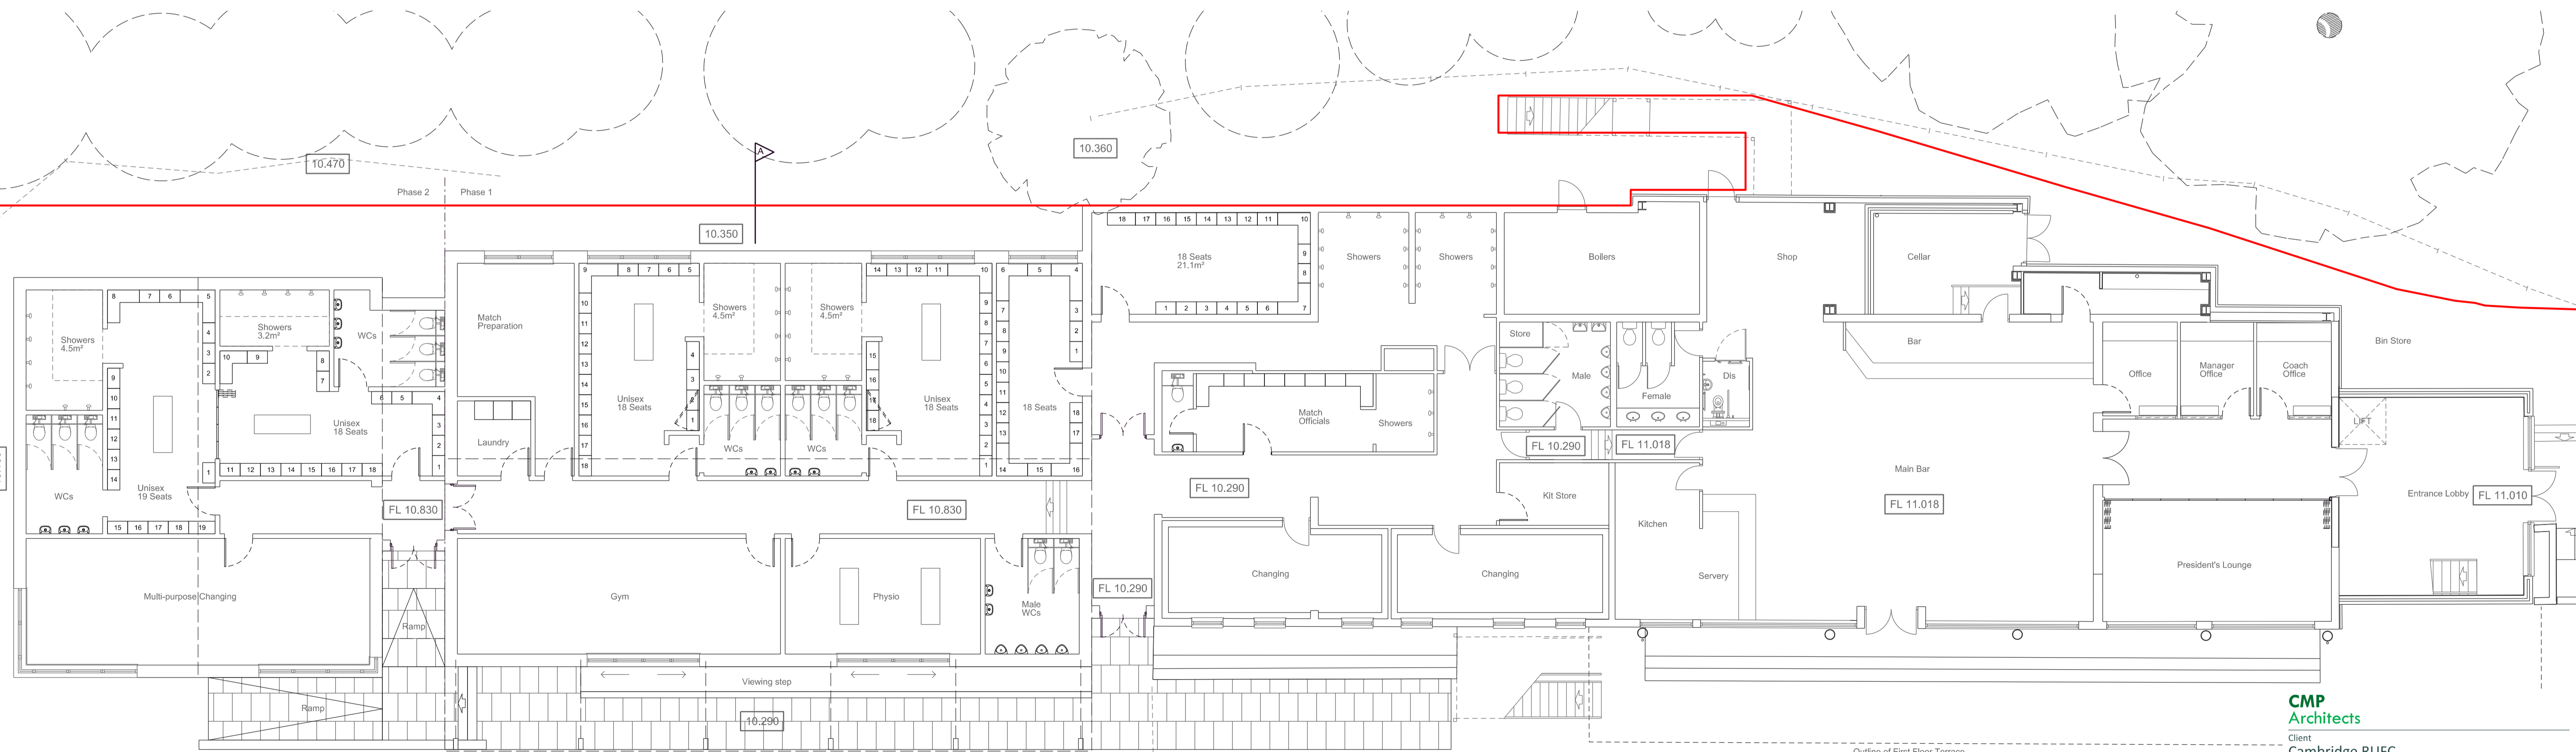

PROPOSED GROUND FLOOR PLAN

CMP Architects
Client
Cambridge RUFC

Project
Cambridge RUFC
Granchester Road, Cambridge

Title
Proposed Ground & First Floor Plans -
Phase 1 + 2

Scale	1:100@A1	1:200@A3	Drawn	HHM	Date	14.01.2014
Drwg. No.	C049 /025		Revision	-		

This drawing is copyright. Do not scale from drawing. Subject to accurate site survey.

Drawing Status:
DRAFT PLANNING APPLICATION

