


NOTES
 1. Do not scale.
 2. If in doubt ask.

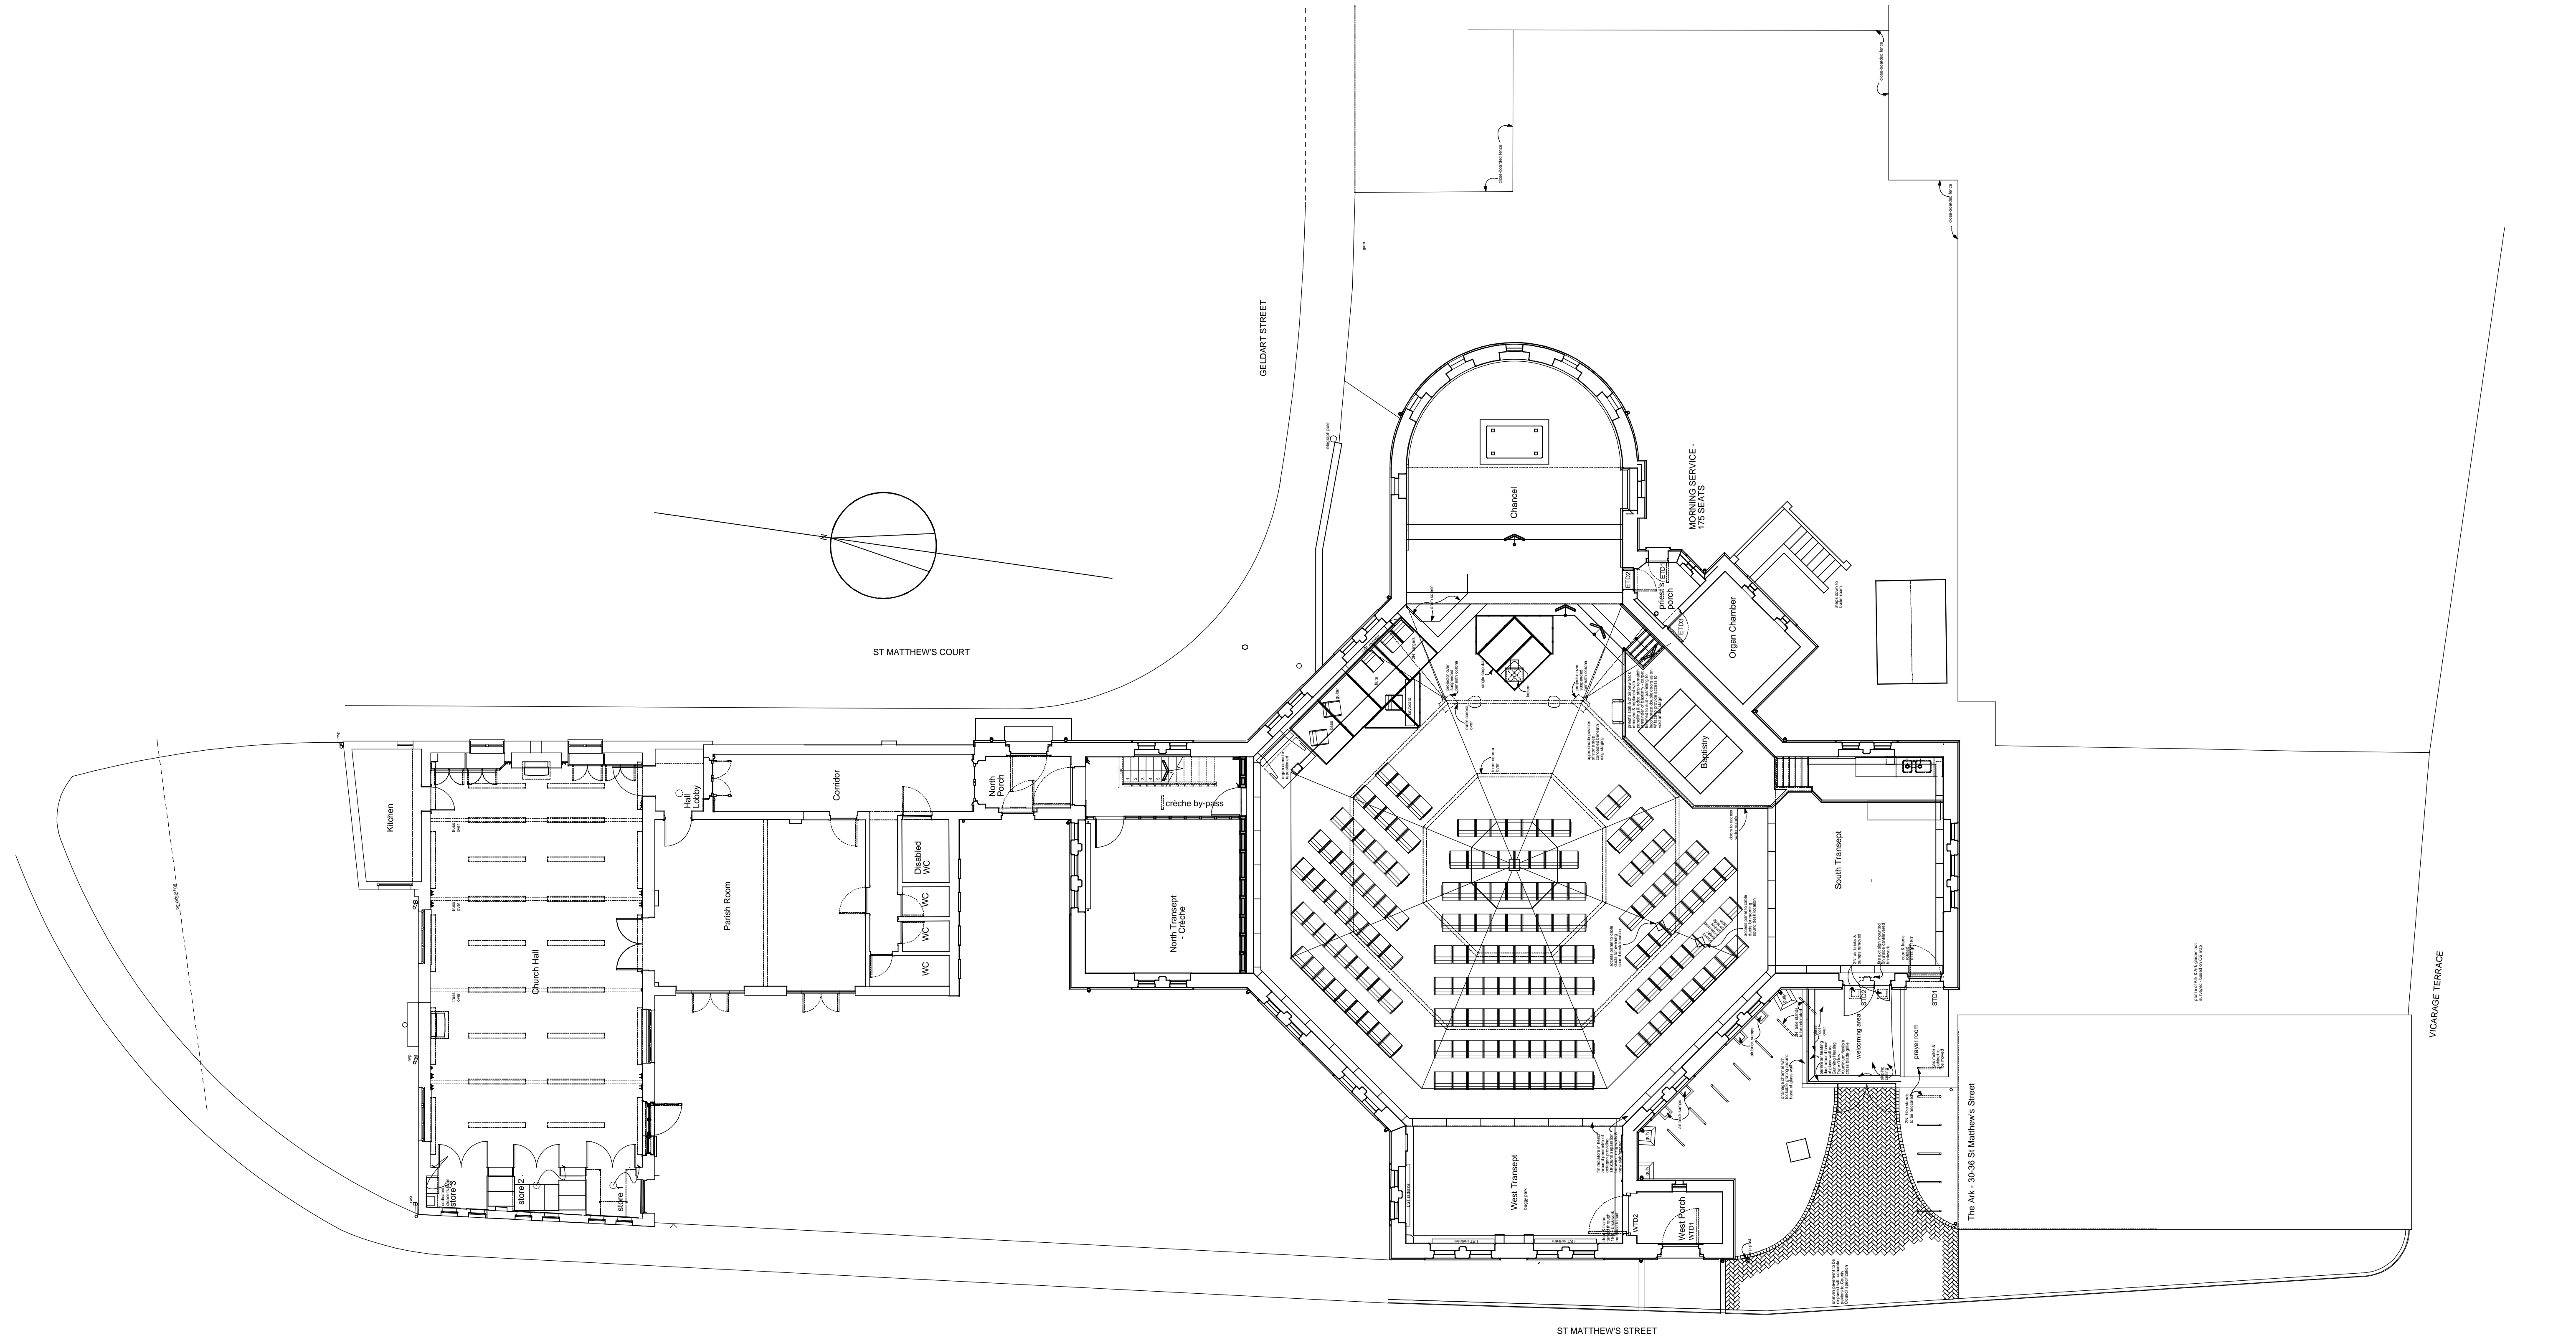

ST MATTHEW'S CHURCH, CAMBRIDGE

Proposed Ground Floor, Site & Block Plan

davj 16.06.14 1:100 @ A1 94.272.034

J G P ARCHITECTS
 2 Felton Street Cambridge CB1 2EE

Telephone 01223 353471
 Facsimile 01223 313296