



S/0467/13/CM - Chesterton Sidings

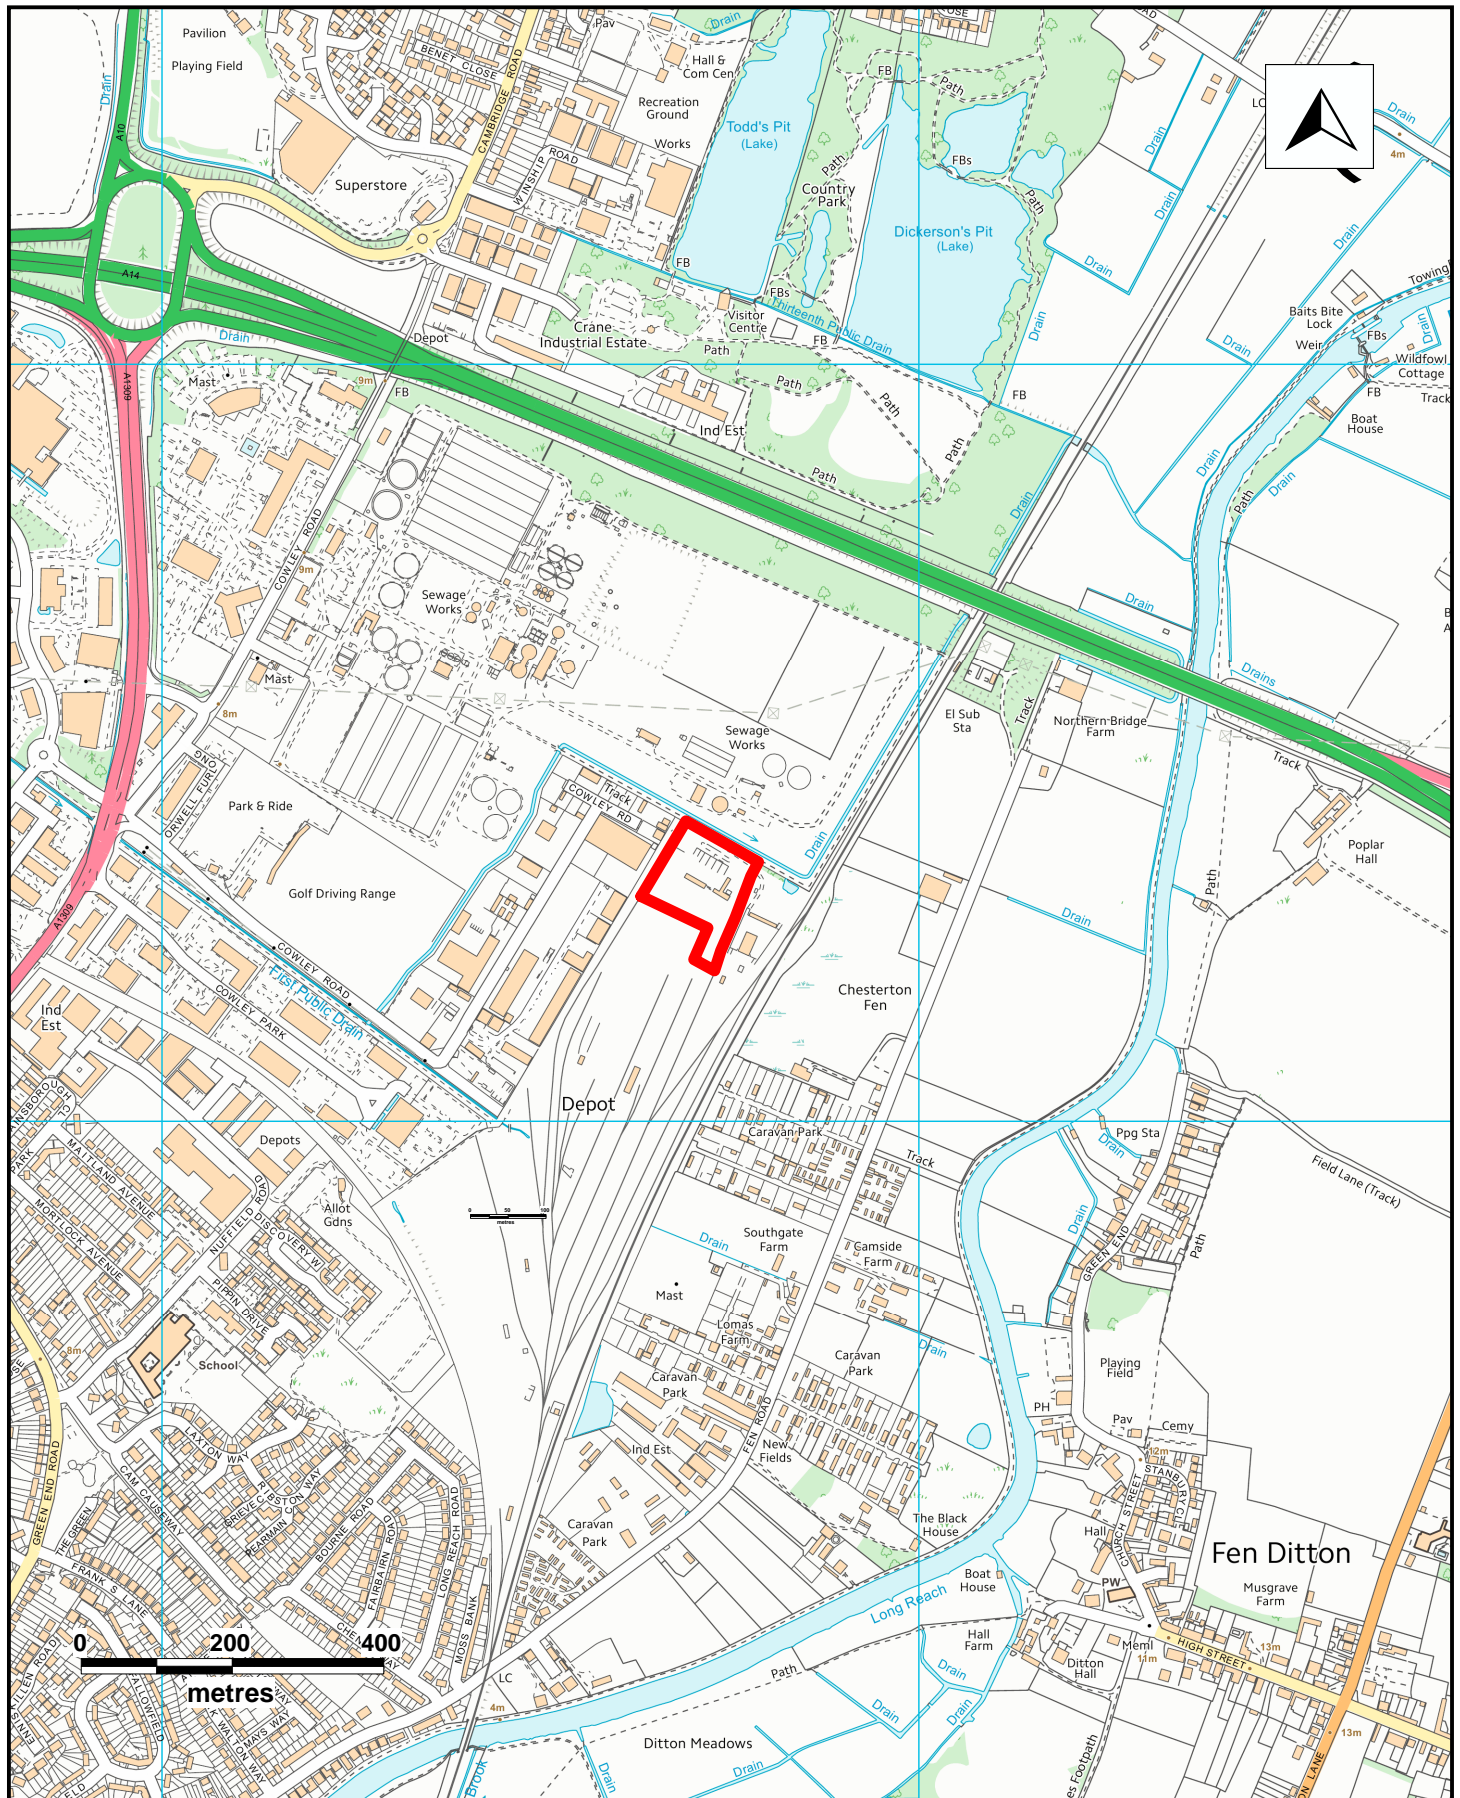


Scale (at A4): 1:10000

Date: 22/01/2015

By: fp562

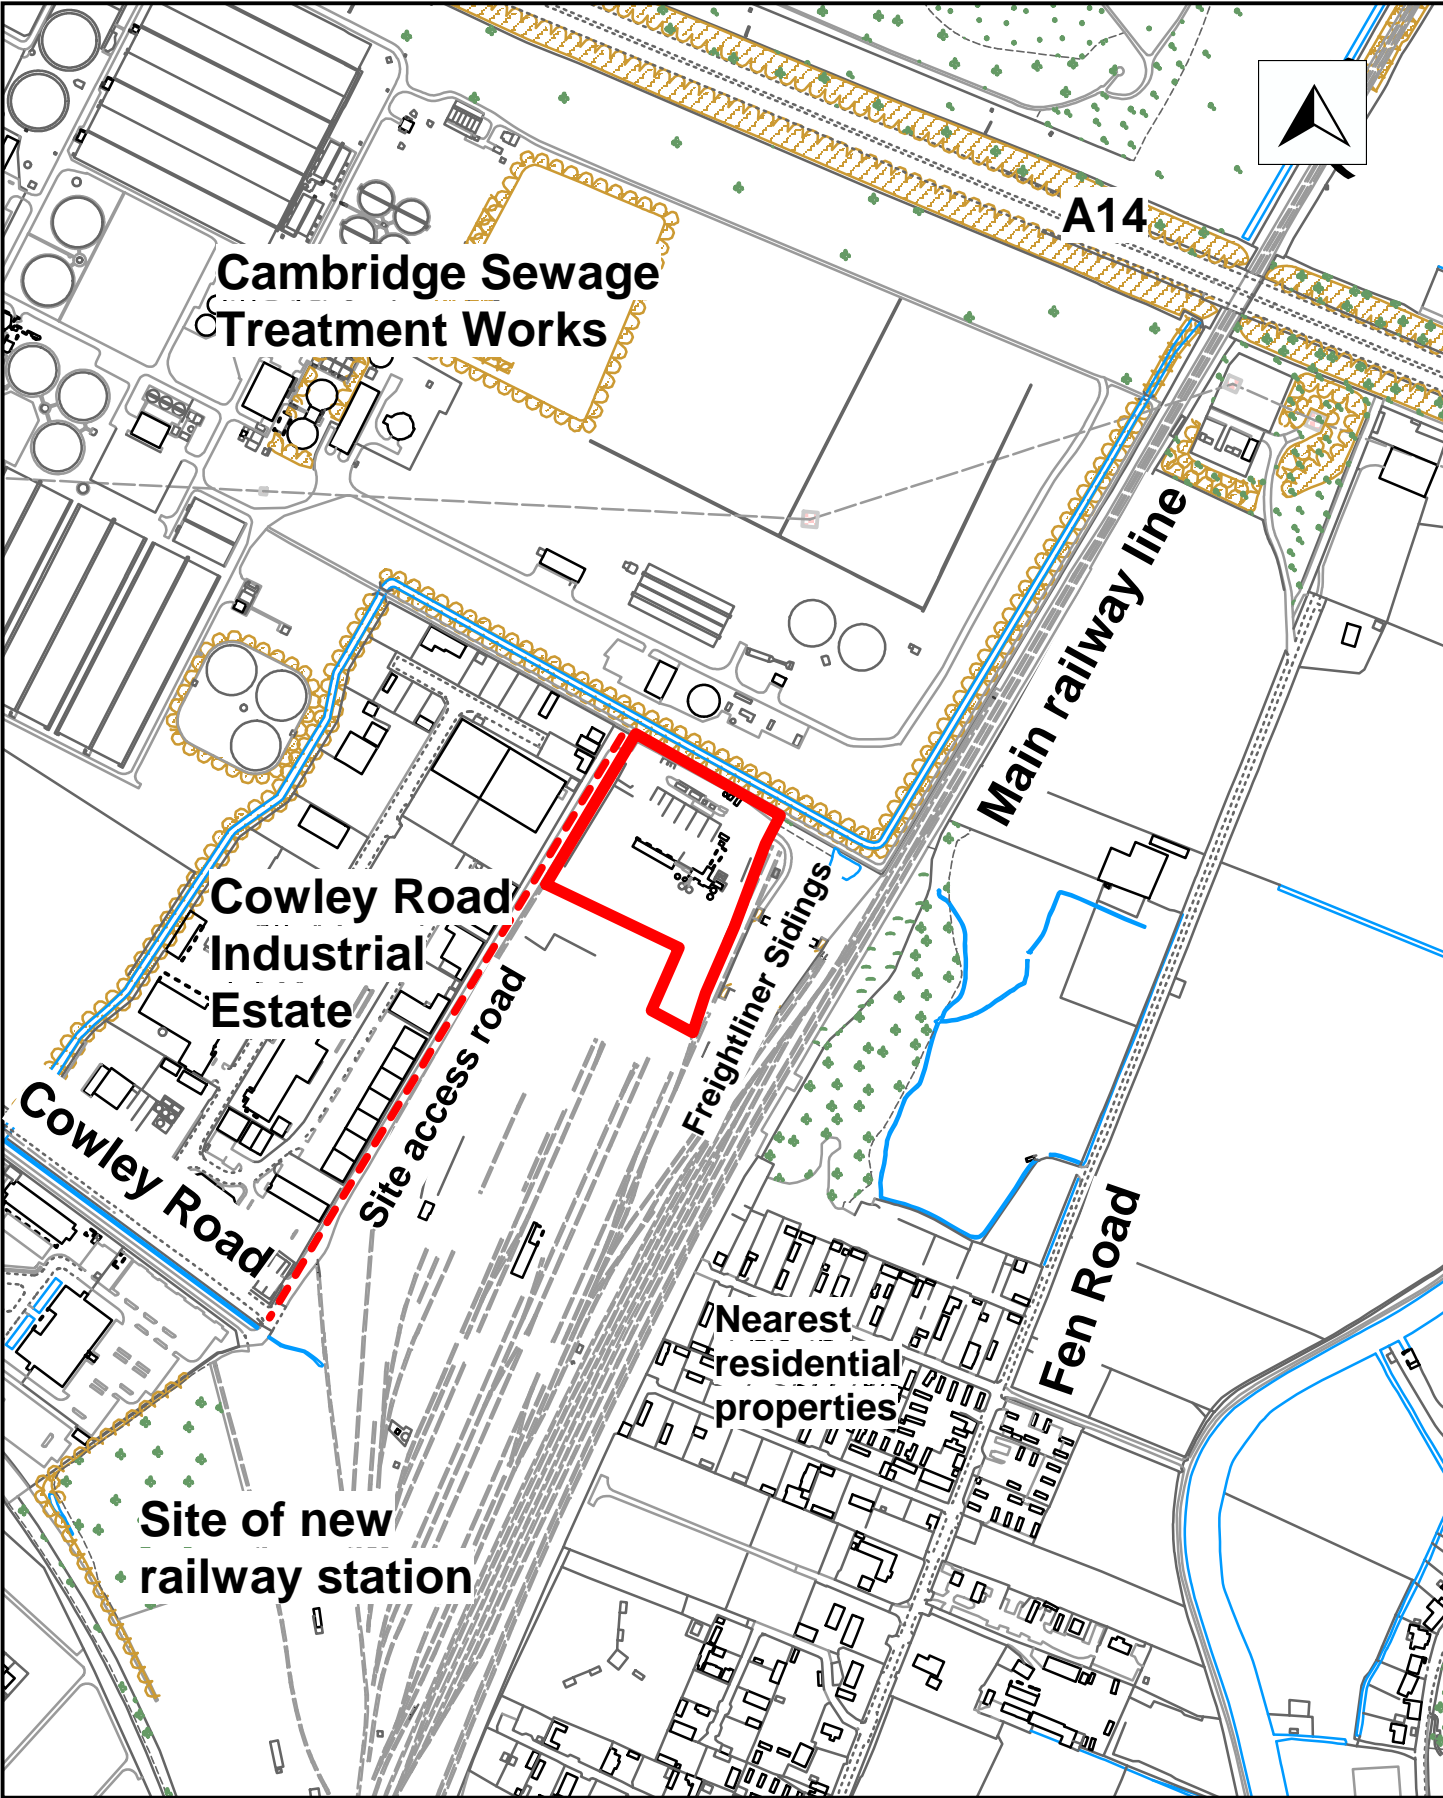


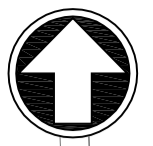

- Notes
1. Do not scale from this drawing.
 2. All dimensions are in metres unless otherwise shown. All levels are in metres above Ordnance Datum (AOD). All dimensions & levels should be checked on site.
 3. Any drawing errors or discrepancies should be brought to the attention of Mott MacDonald at the address shown in the title block.

Key to symbols

- Extent of Network Rail Land
- Extent of Planning Application
- Extent of Lafarge Asphalt Site

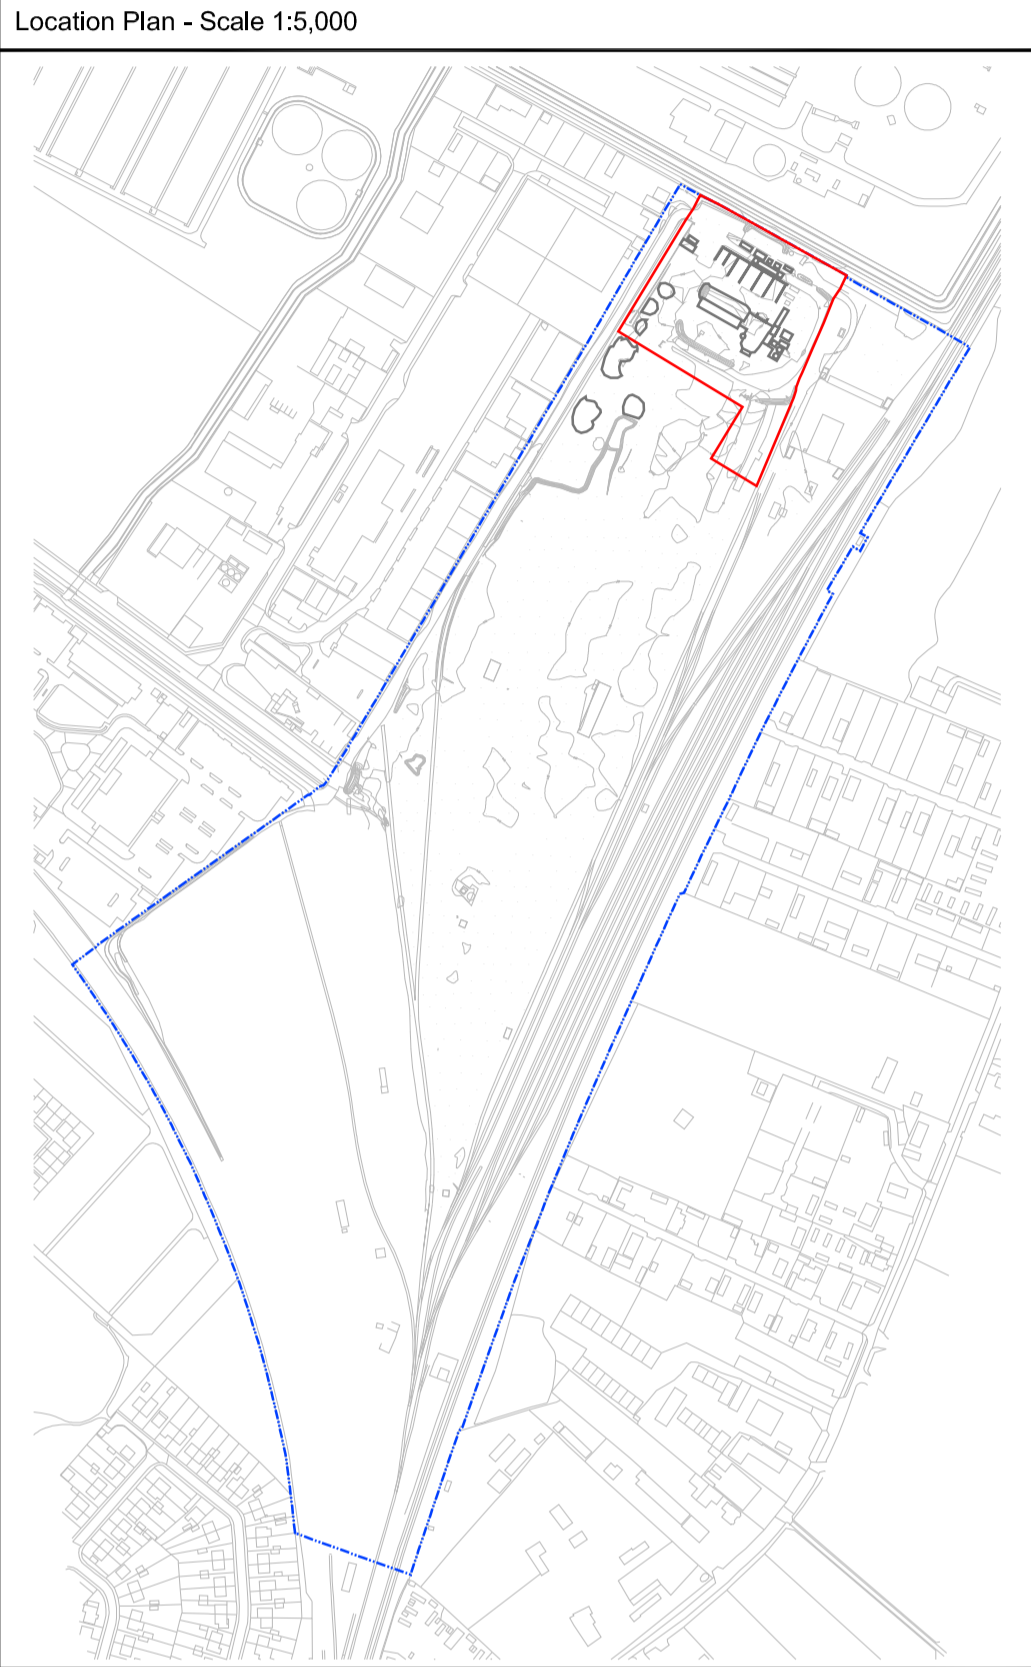

Reference drawings

P2	30.10.13	PHS	Updated following comment.	WS	AMR
P1	16.10.13	LWR	Preliminary Issue.	-	-
Rev	Date	Drawn	Description	Ch'k'd	App'd

Demeter House
Station Road
Cambridge, CB1 2JH
United Kingdom
T +44 (0)1223 463 500
F +44 (0)1223 461 007
W www.mottmac.com

Client



Brookgate Ltd

Title

Chesterton Sidings

Lafarge Asphalt Site
Planning Drawing (Red Line Boundary)

Designed	W.Salter	WS	Eng check	A.M.Rawlings	AMR
Drawn	L.W.Russell	LWR	Coordination		
Dwg check	W.Salter	WS	Approved	A.M.Rawlings	AMR
Scale at A1	1:500	Status	PRE	Rev	P2
Drawing Number	MMD-318305-C-DR-00-XX-1010				

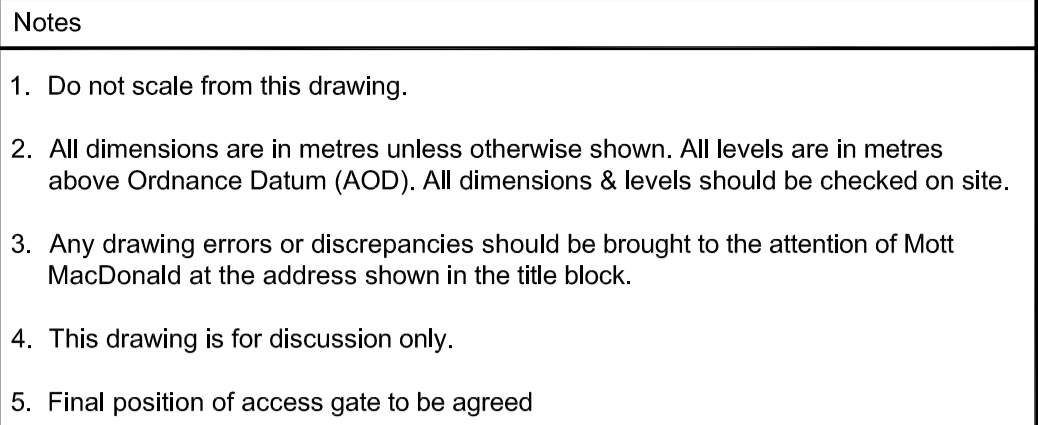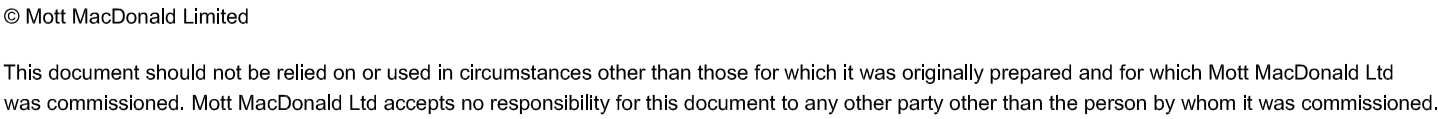

Proposed Sidings

Disused Tracks (To be removed)

Proposed Environmental Screen
(As per Cold Storage Canopy)

Proposed 3m High Palisade Fence

Refer to Lafarge - Cambridge Asphalt drawing: C18.190913A - Essential Scheme (A3)

P4	30.10.13	LWR	Added Drawing Note 5.	AMR	AMR
P3	29.10.13	LWR	Revised following comments.	-	-
P2	24.10.13	LWR	Revised following comments.	-	-
P1	17.10.13	LWR	Preliminary Issue to Bidwells for comment.	-	-
Rev	Date	Drawn	Description	Ch'k'd	App'd

The logo for Brookgate, featuring a stylized blue 'B' icon followed by the word 'BROOKGATE' in a bold, black, sans-serif font.

Chesterton Sidings Lafarge Proposed Site Layout

Designed	W.E.Salter	WES	Eng check	A.M.Rawlings	AMR
Drawn	L.W.Russell	LWR	Coordination	W.E.Salter	WES
Dwg check	W.E.Salter	WES	Approved	A.M.Rawlings	AMR
Scale at A1	Status		Rev		
1:500	PRE			P4	

MMD-318305-C-DR-00-XX-1011