


VIEW TO THE WEST OF THE ACCESS

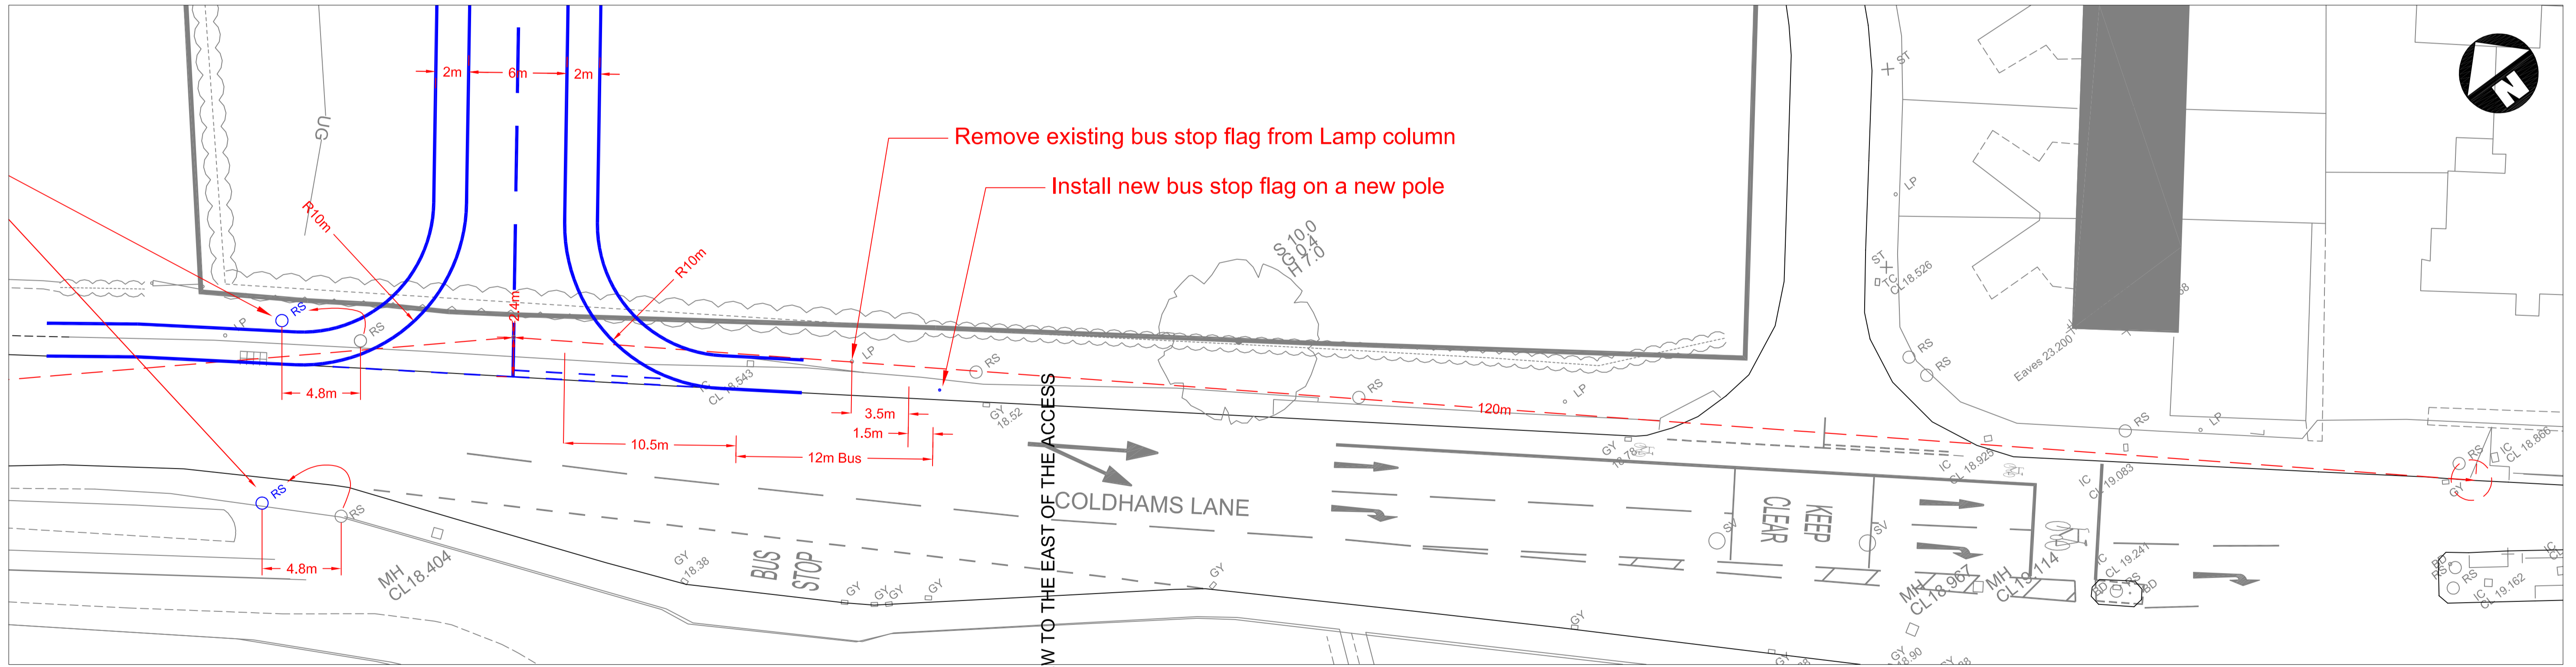

VIEW TO THE EAST OF THE ACCESS

Client		Status		Project	
WESTON HOMES PLC		PLANNING		LAND AT COLDHAMS LANE HATHERDENE CLOSE CAMBRIDGE	
		Scales		Title	
		1:200		GENERAL ARRANGEMENT NEW JUNCTION	
		Current Issue Signatures			
		Drawn by MB			
		Checked by PT			
		Approved by PT			
Original Size A1		Height Datum DATUM		Drawing No. 1001	
REV DESCRIPTION DATE		Issue Description Date		Project No. 21233	
				Rev. B	

PTP
 PTP
 "The Old Stables"
 Ridgewood
 Two Gates Lane
 Bellingdon
 Buckinghamshire
 HP5 2XS
 Tel: +44(0)1494 757244
 Website: www.ptplanners.com