


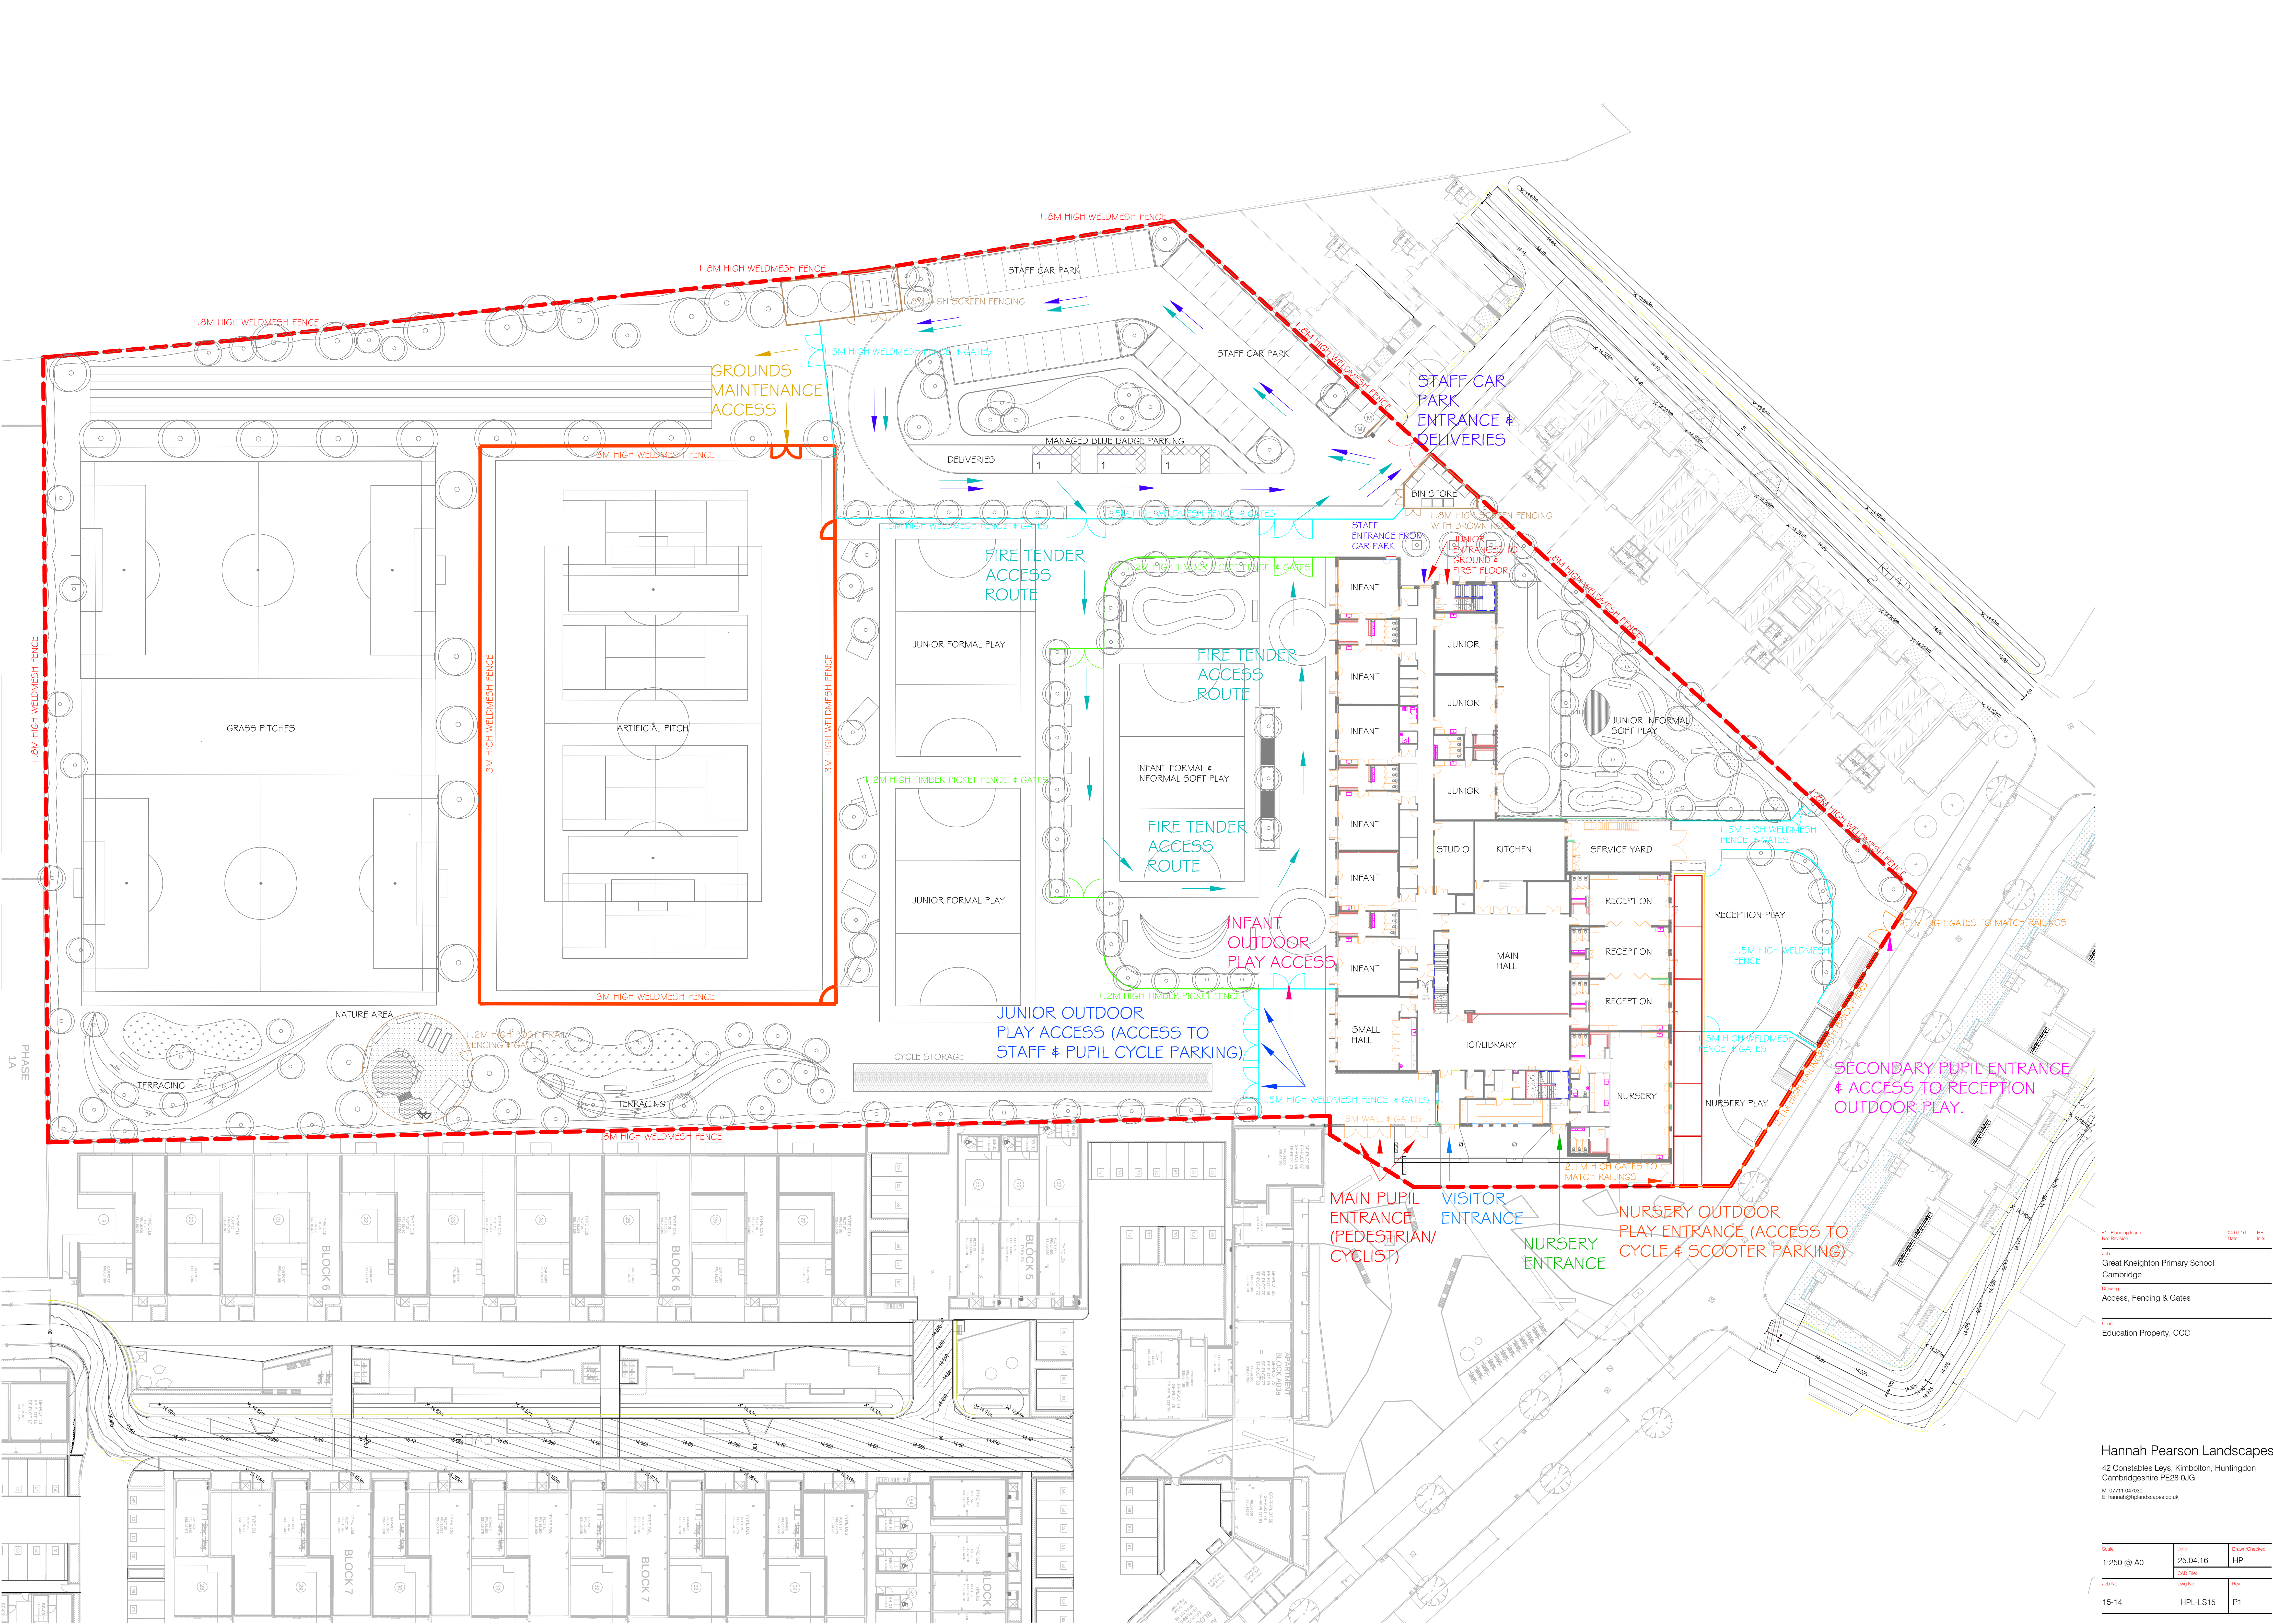

P1 Planning Issue
Not Revision
04.07.16
HP
A16

Client
Great Kneighton Primary School
Cambridge

Drawing
Access, Fencing & Gates

Client
Education Property, CCC

Hannah Pearson Landscapes
42 Constables Leys, Kimbolton, Huntingdon
Cambridgeshire PE28 0JG
M 07711 04580
E hannah@hplscapes.co.uk

Scale	Date	Drawn/Checked
1:250 @ A0	25.04.16	HP
Job No	Draw No	Rev
15-14	HPL-LS15	P1