



16/2212/FUL – Cambridge Airport GRE Site Location Plan

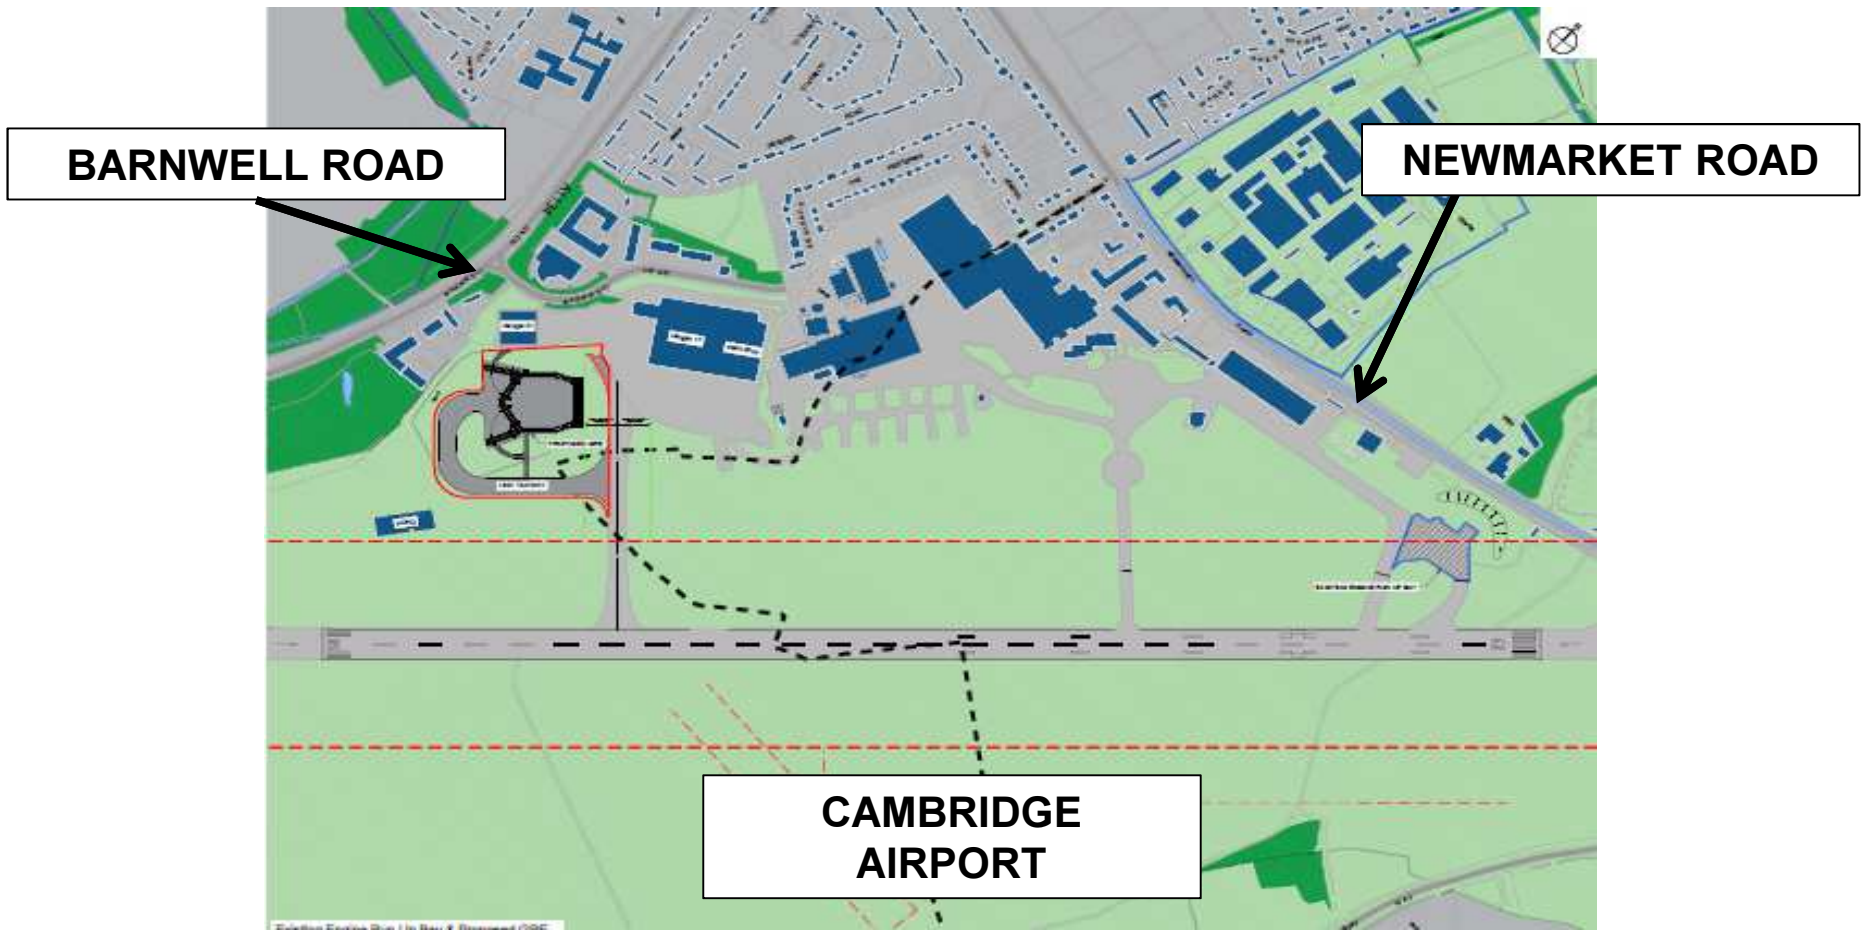


16/2212/FUL – Cambridge Airport GRE Proposed Site Plan

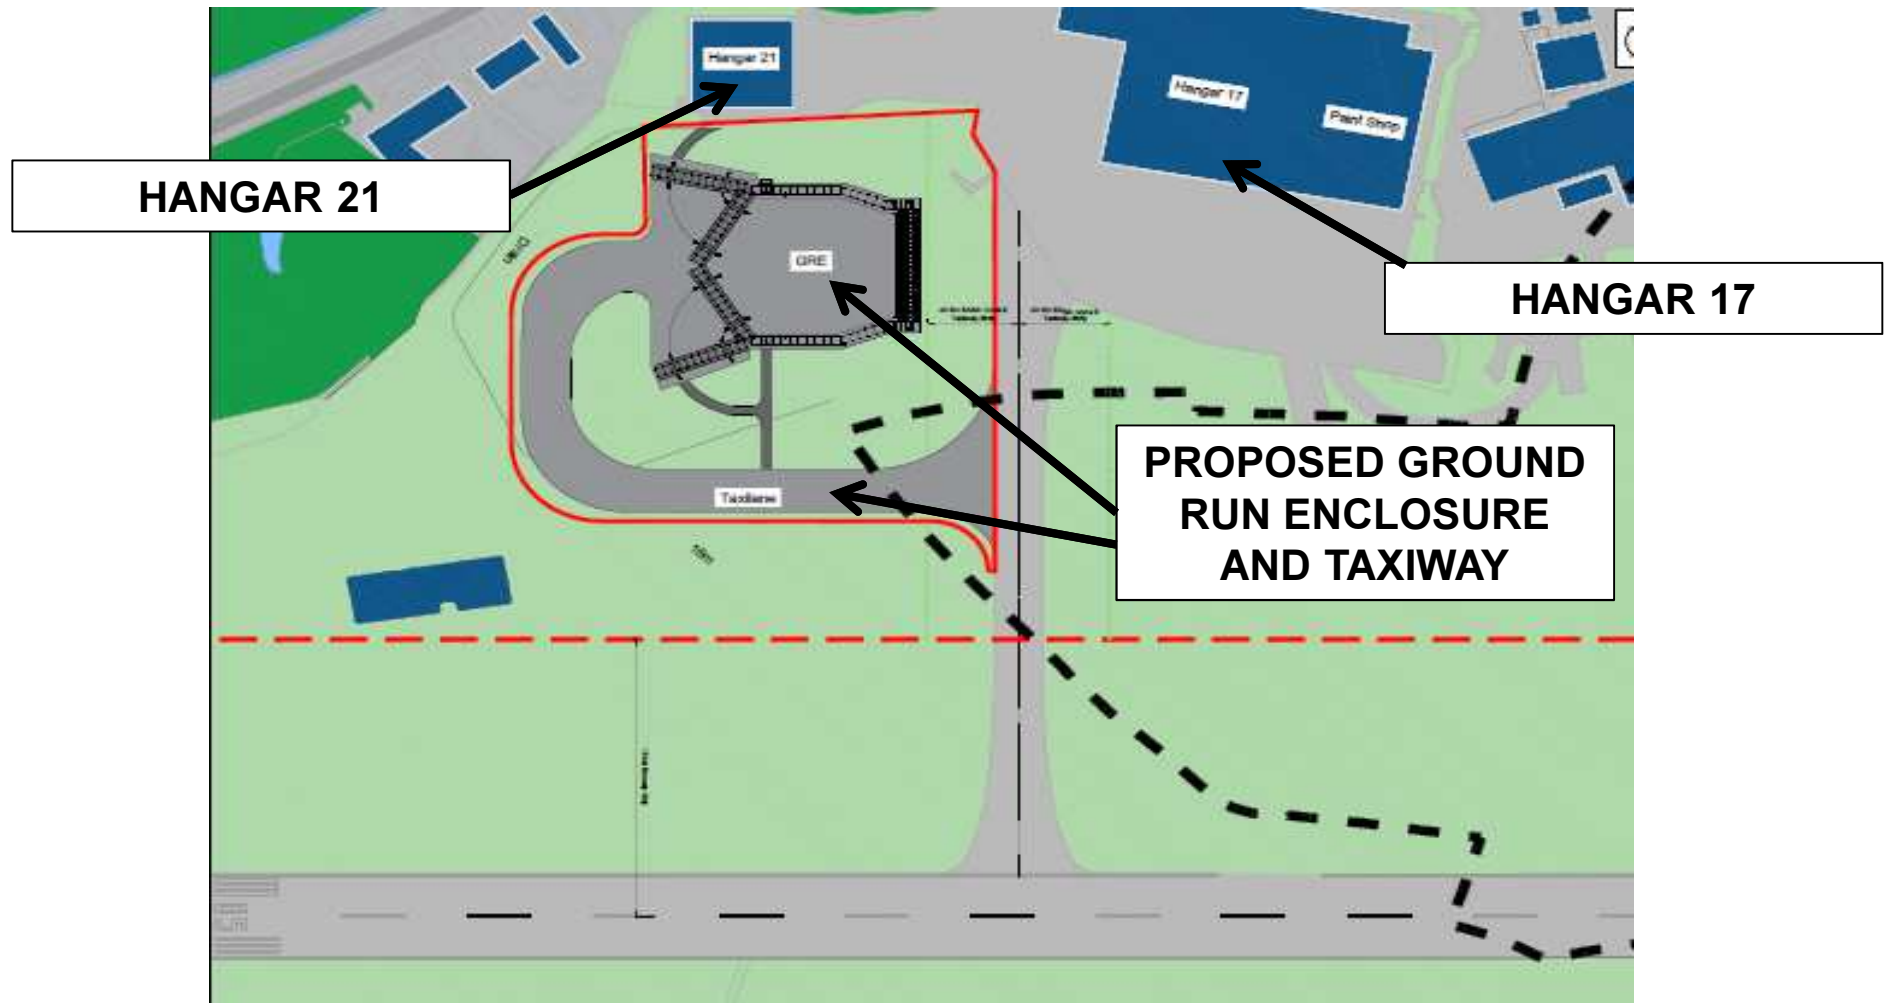

**16/2212/FUL – Cambridge Airport GRE
Proposed View towards Hangar 21 (Doors Closed)**




16/2212/FUL – Cambridge Airport GRE Elevational Drawings (Doors Open)

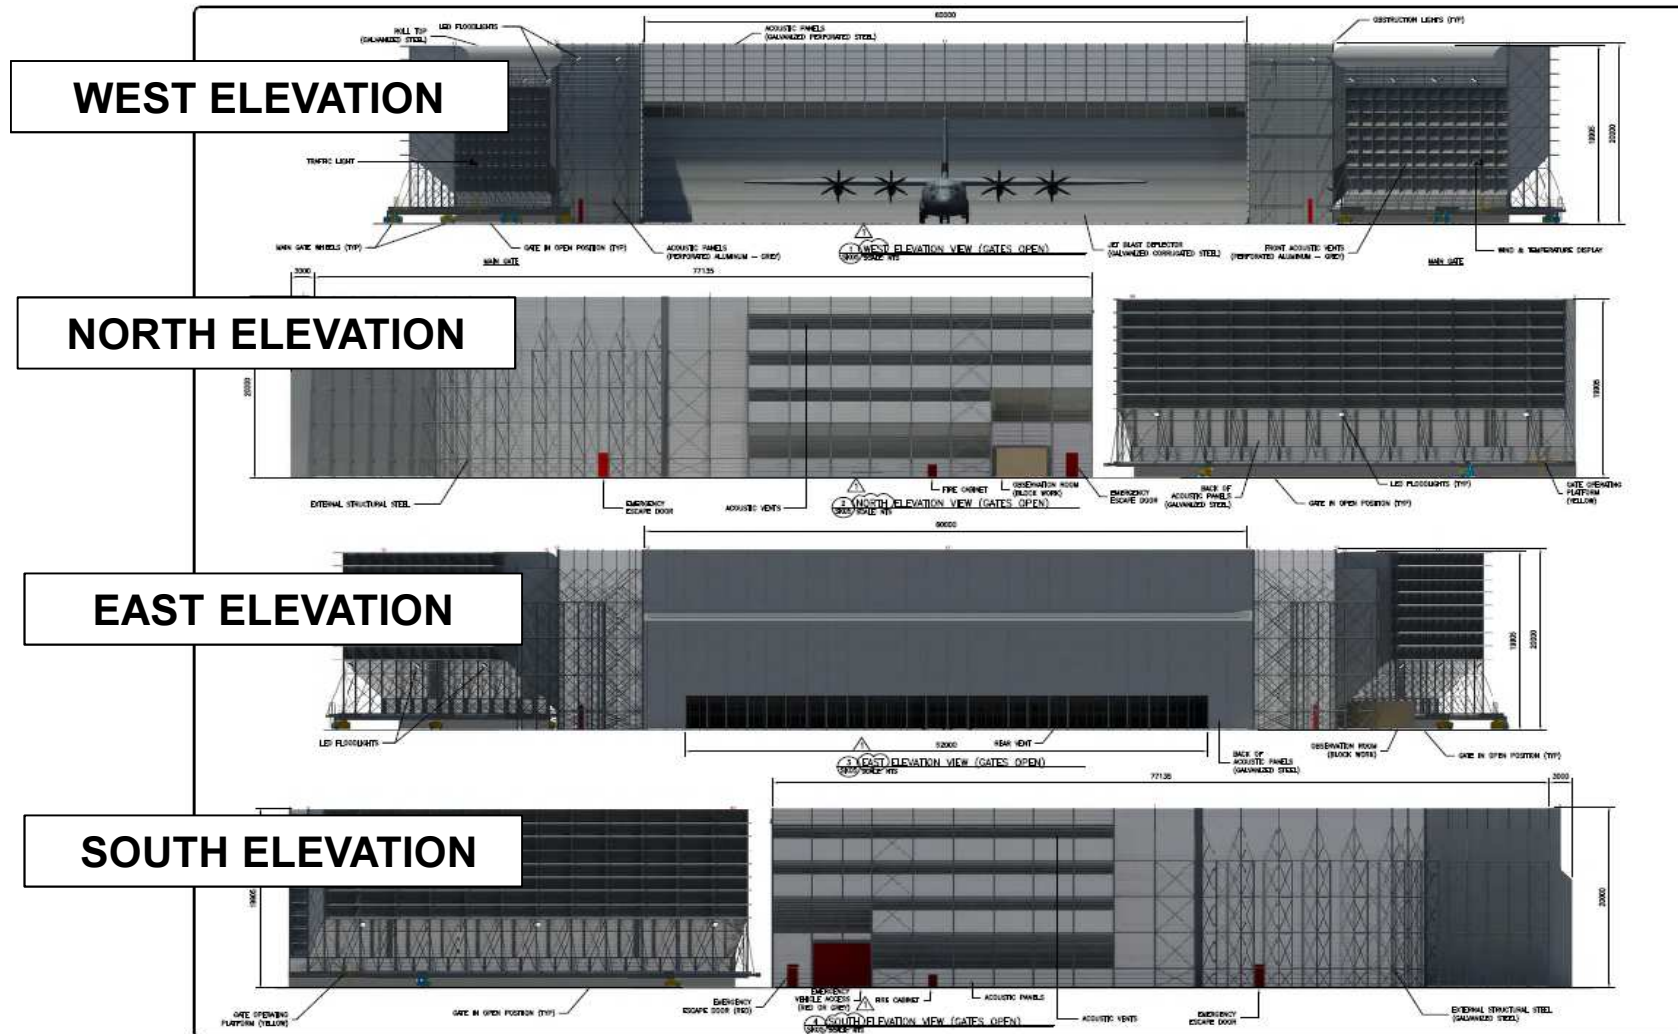


16/2212/FUL – Cambridge Airport GRE Elevational Drawings (Doors Closed)


WEST ELEVATION

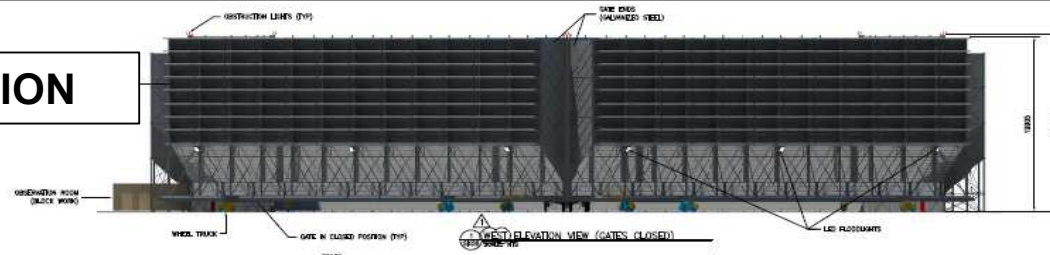

NORTH ELEVATION

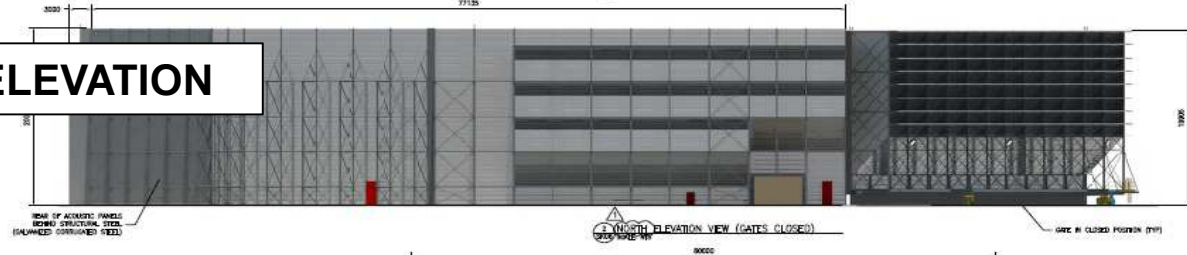

EAST ELEVATION

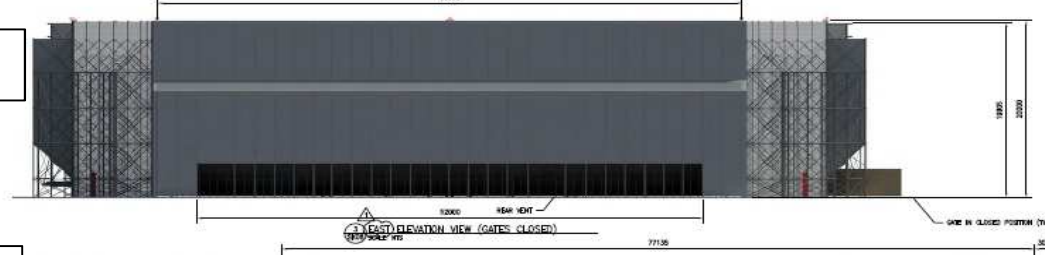

SOUTH ELEVATION

