
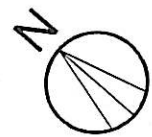


CAMBRIDGE
CITY COUNCIL
25 OCT 2010
DEVELOPMENT

Ground Floor

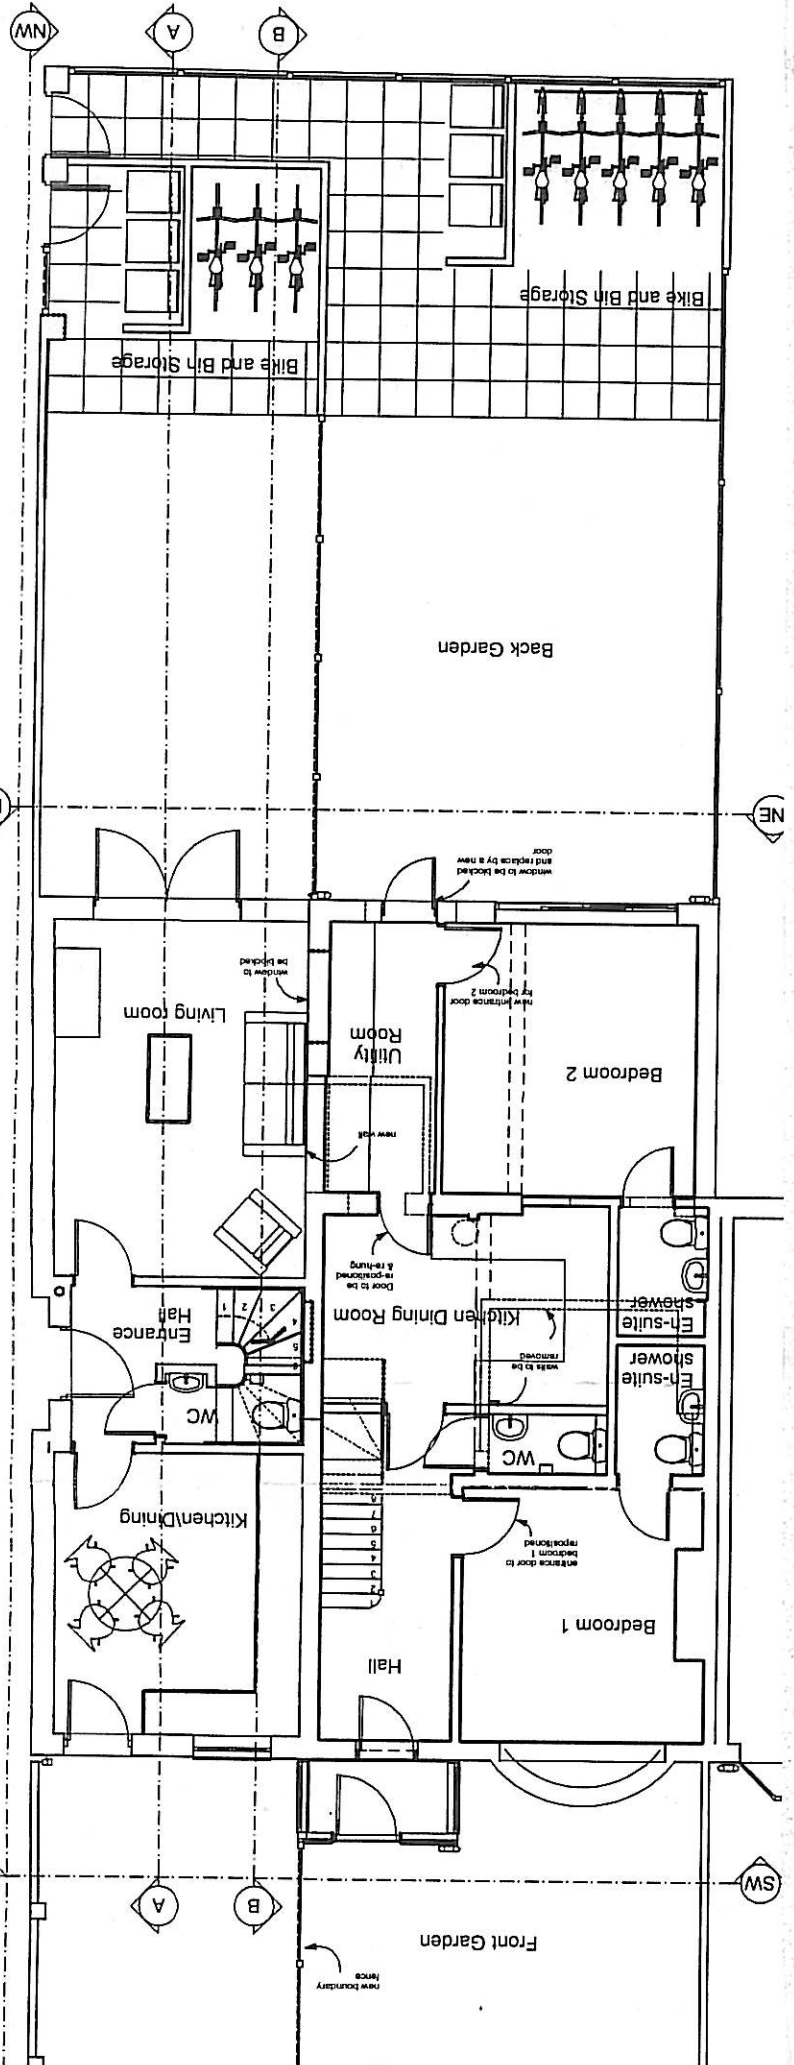

LAND ADJ
 Proposal 4
 dayj
 J G P ARC
 2 Felton Street Carr