



Land Registry
Official copy of
title plan

Title number CB222395
Ordnance Survey map reference TL4557NW
Scale 1:1250
Administrative area CAMBRIDGESHIRE:
CAMBRIDGE

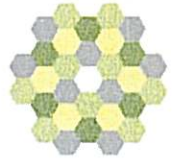


© Crown Copyright. Produced by Land Registry. Reproduction in whole or in part is prohibited without the prior written permission of Ordnance Survey, Licence Number 100026316.

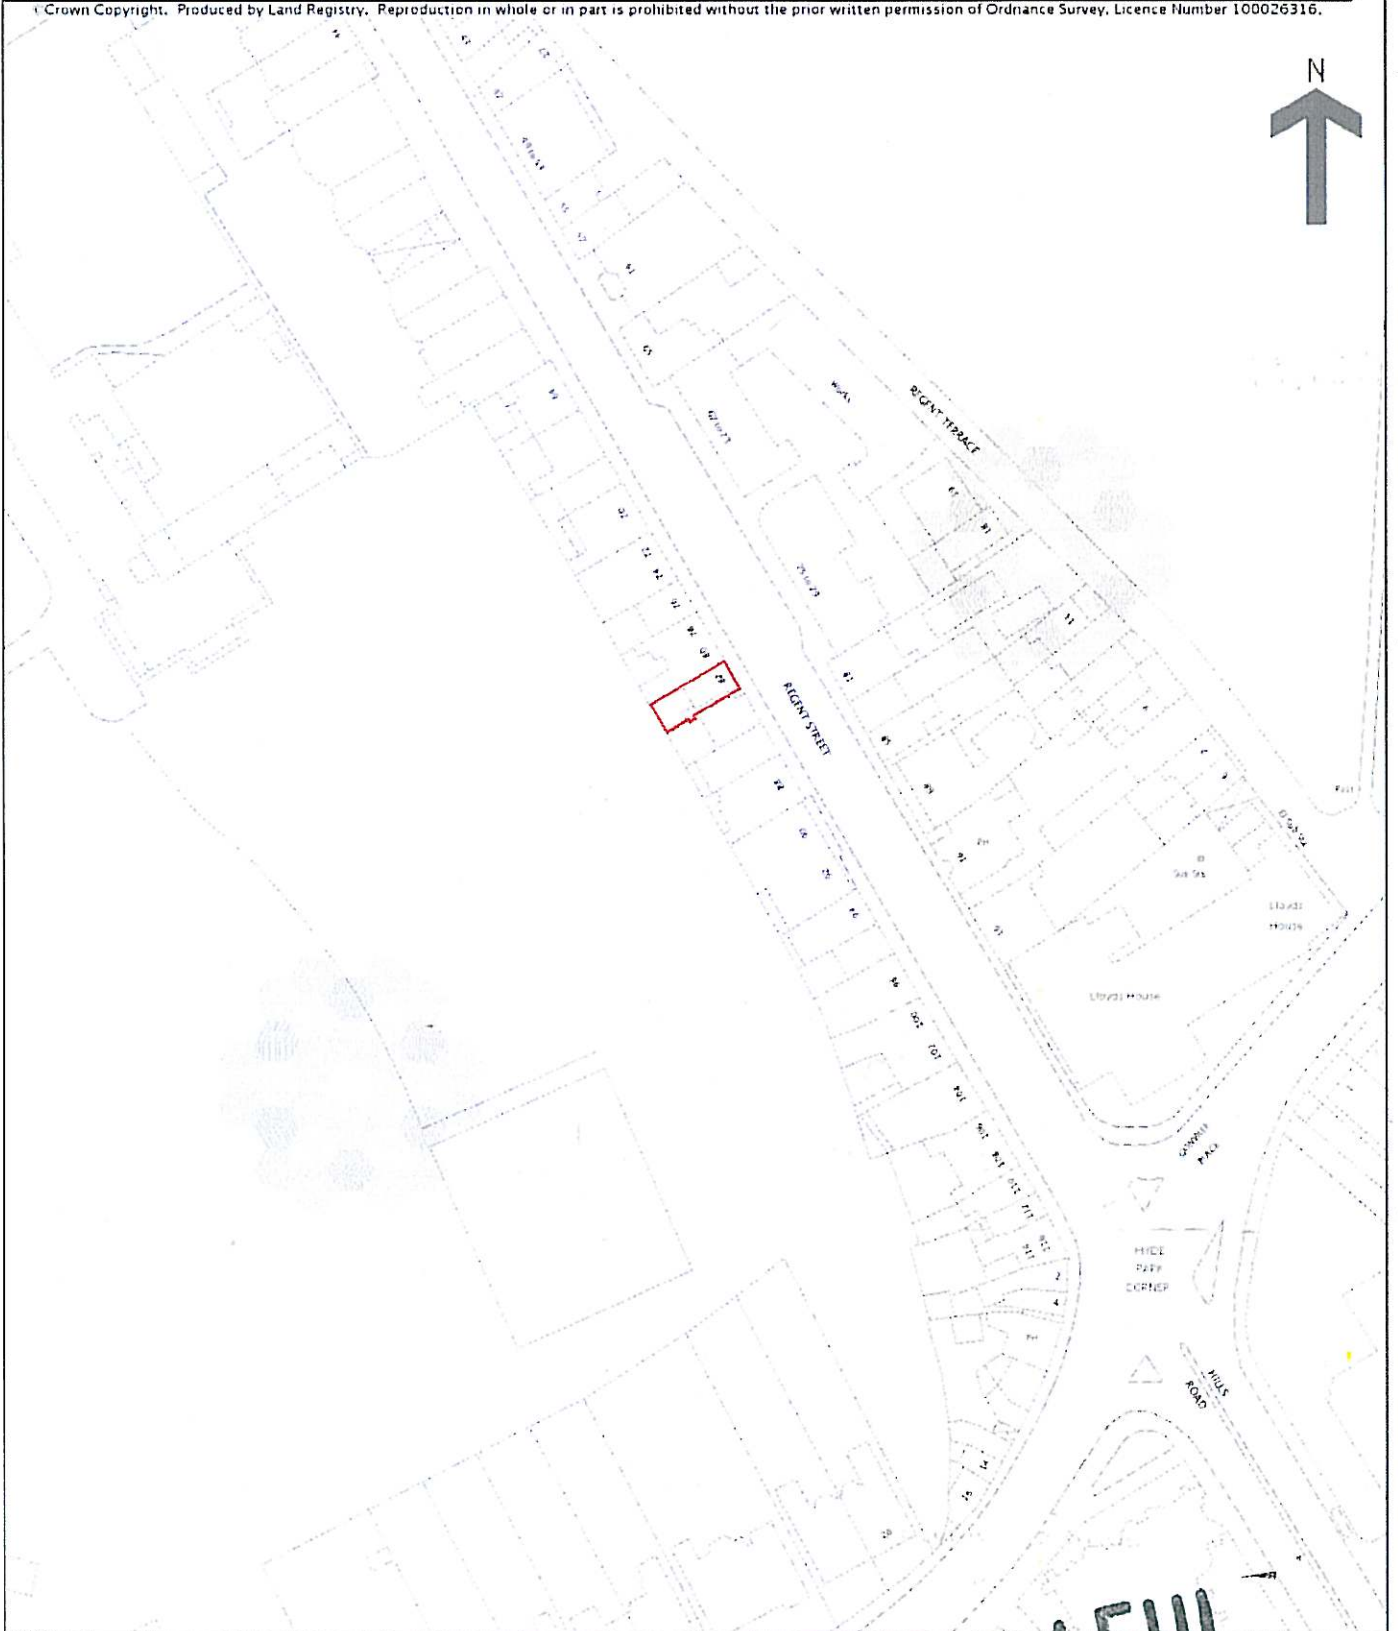

11 / 0184 / FUL



Scale 1:250

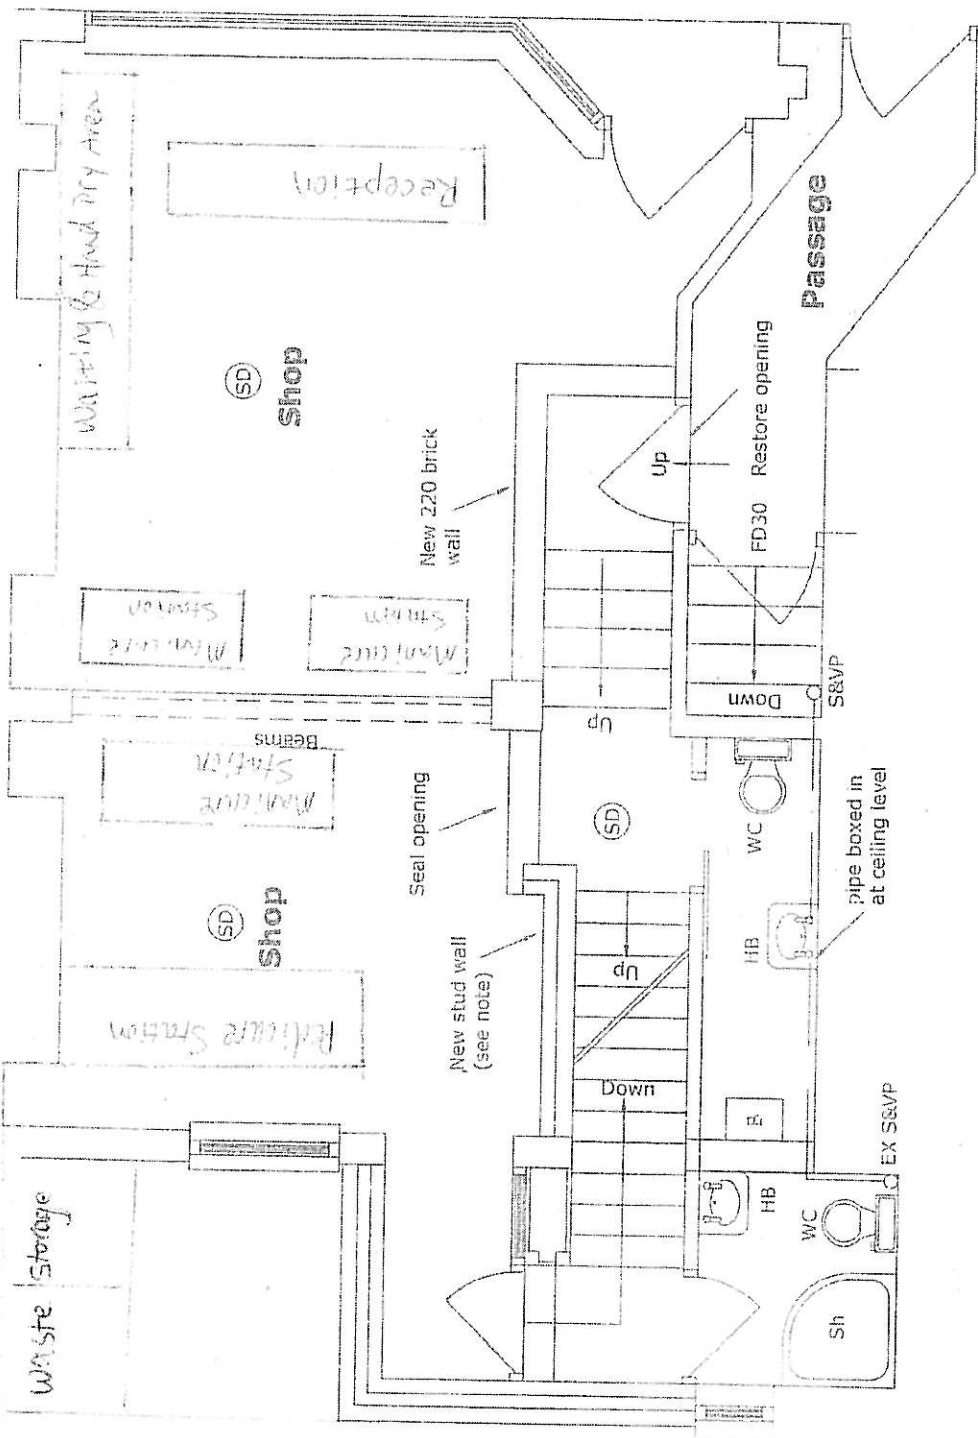

Hard Surface Back Yard

Amended

Plan 31/3/11.

Proposed Ground Floor

Ref: 11/0184/FULL