


Application drawings
Lot H, Eddington
19/0156/FUL


JDCC 17 April 2019

Site location




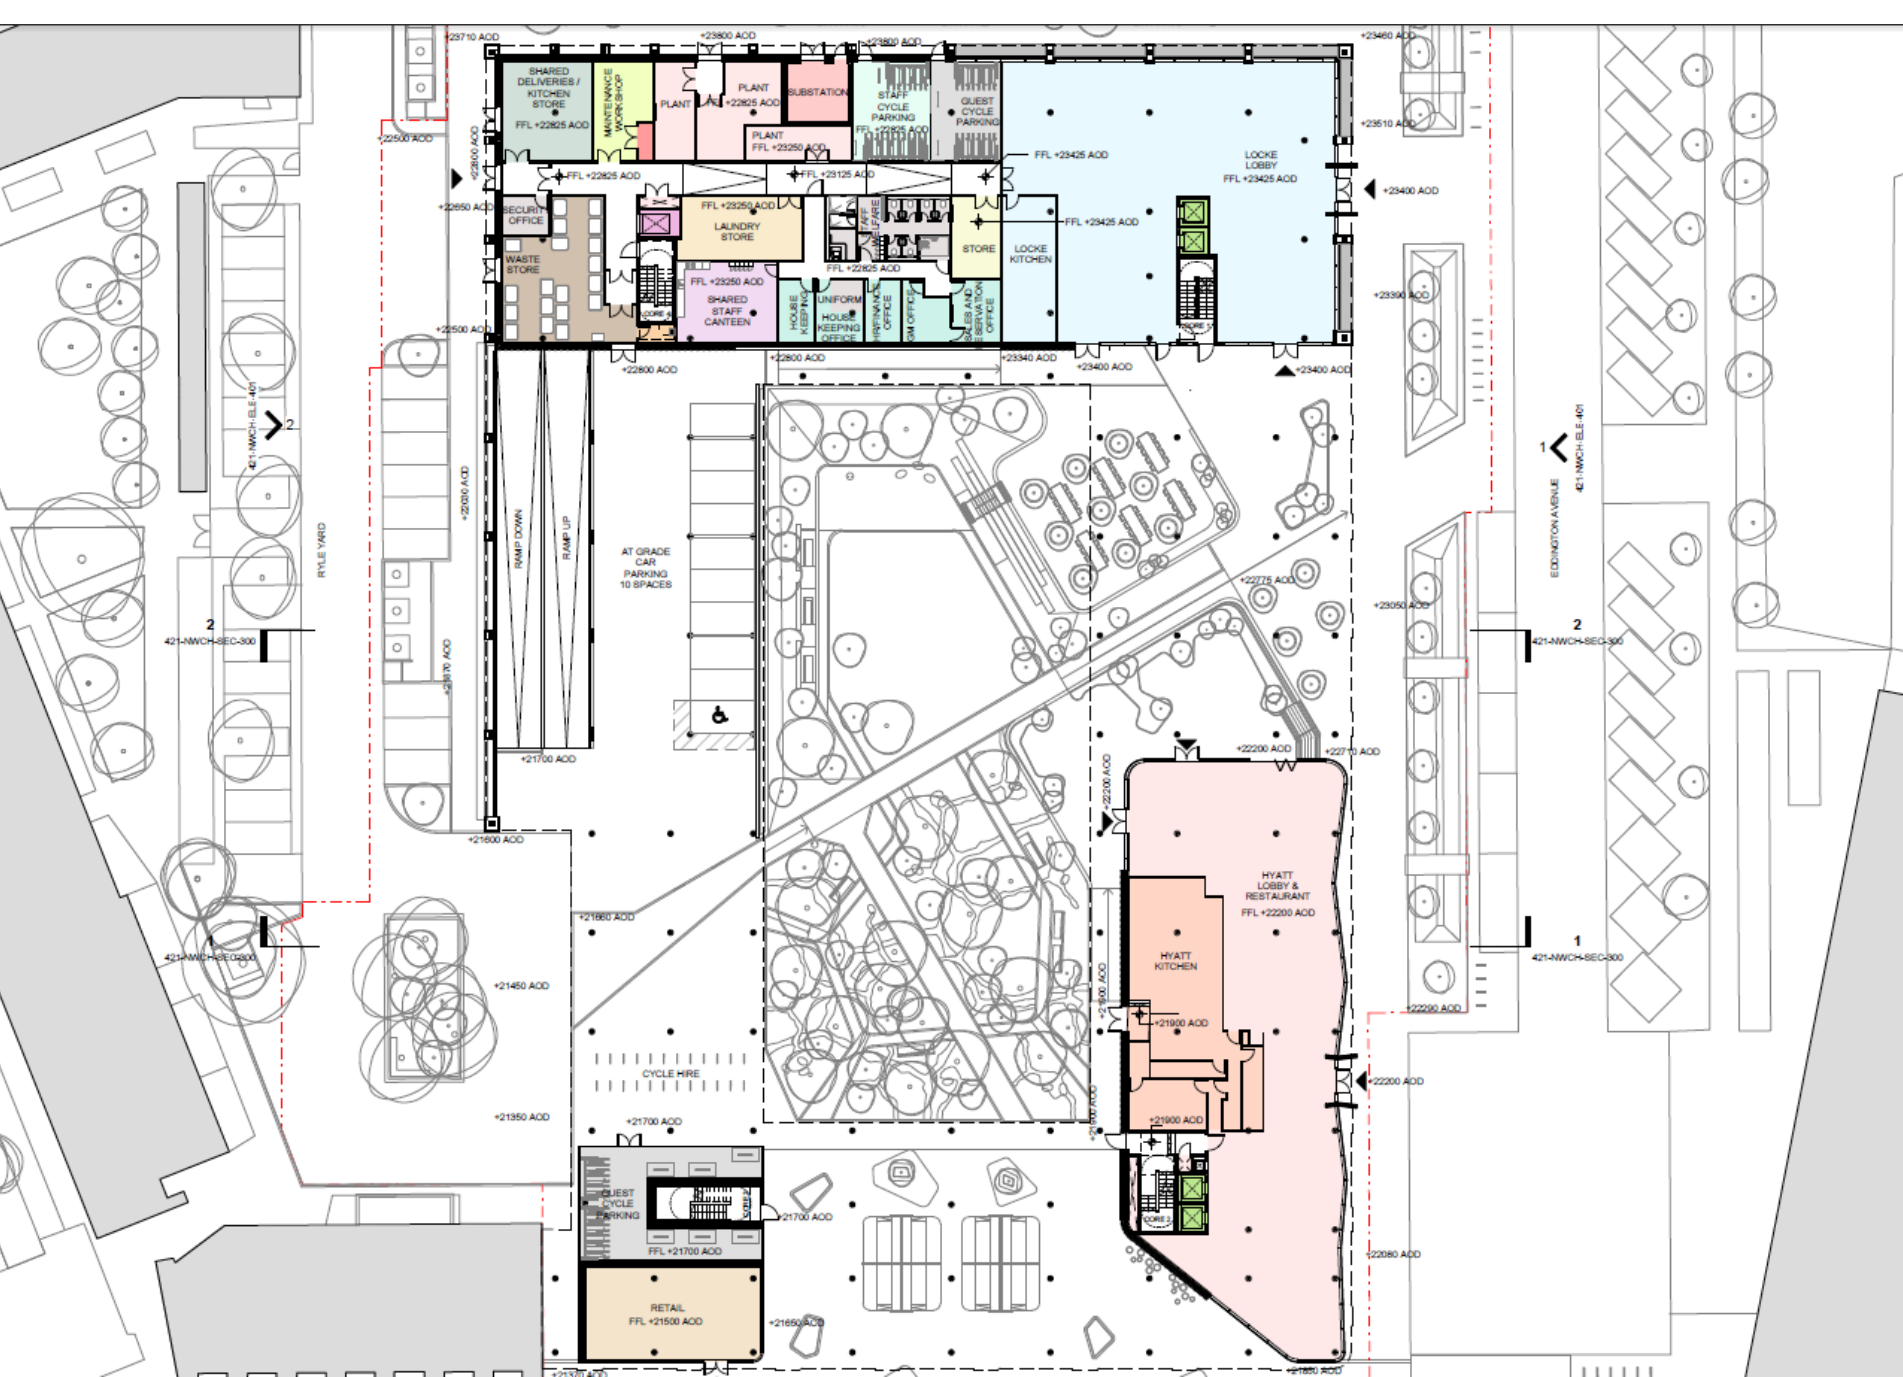


Central courtyard

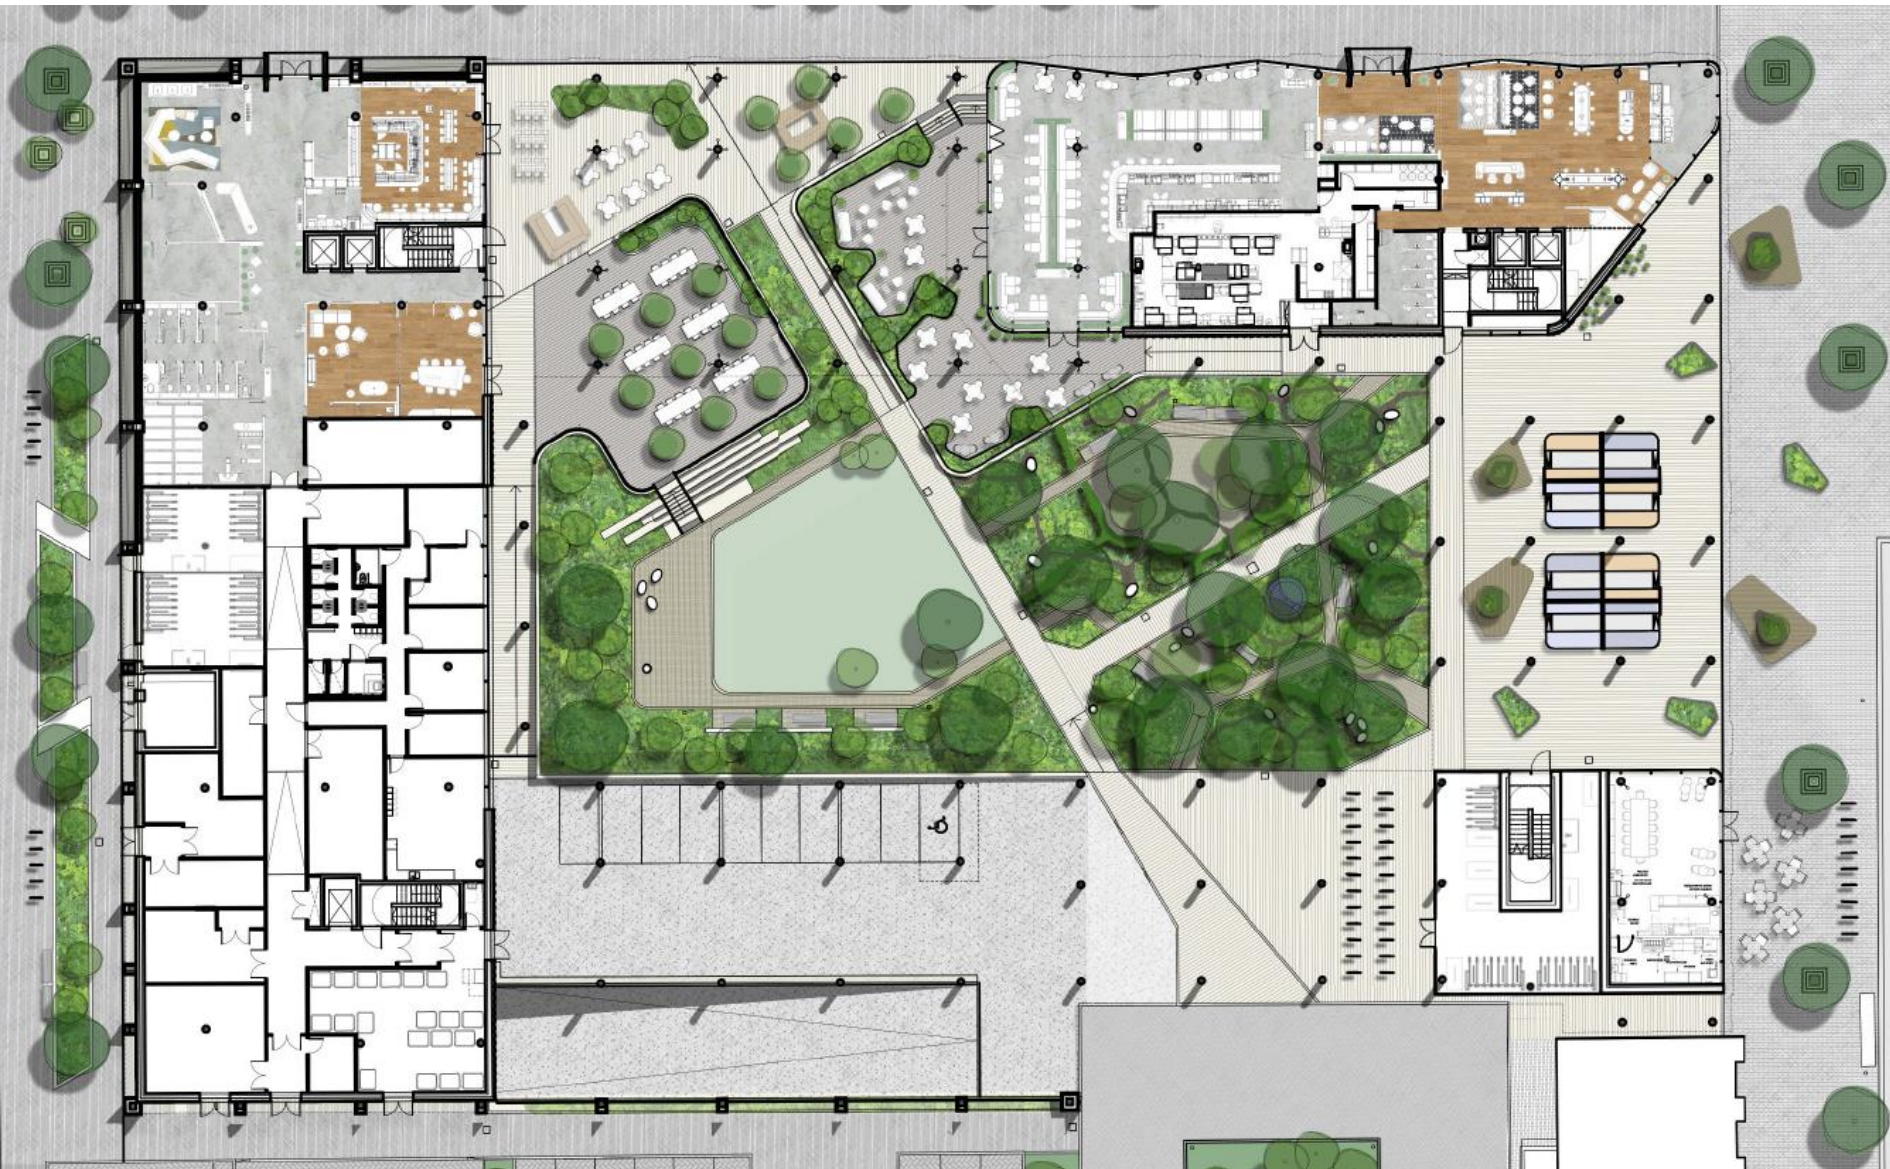

Ryle Yard – loading bay

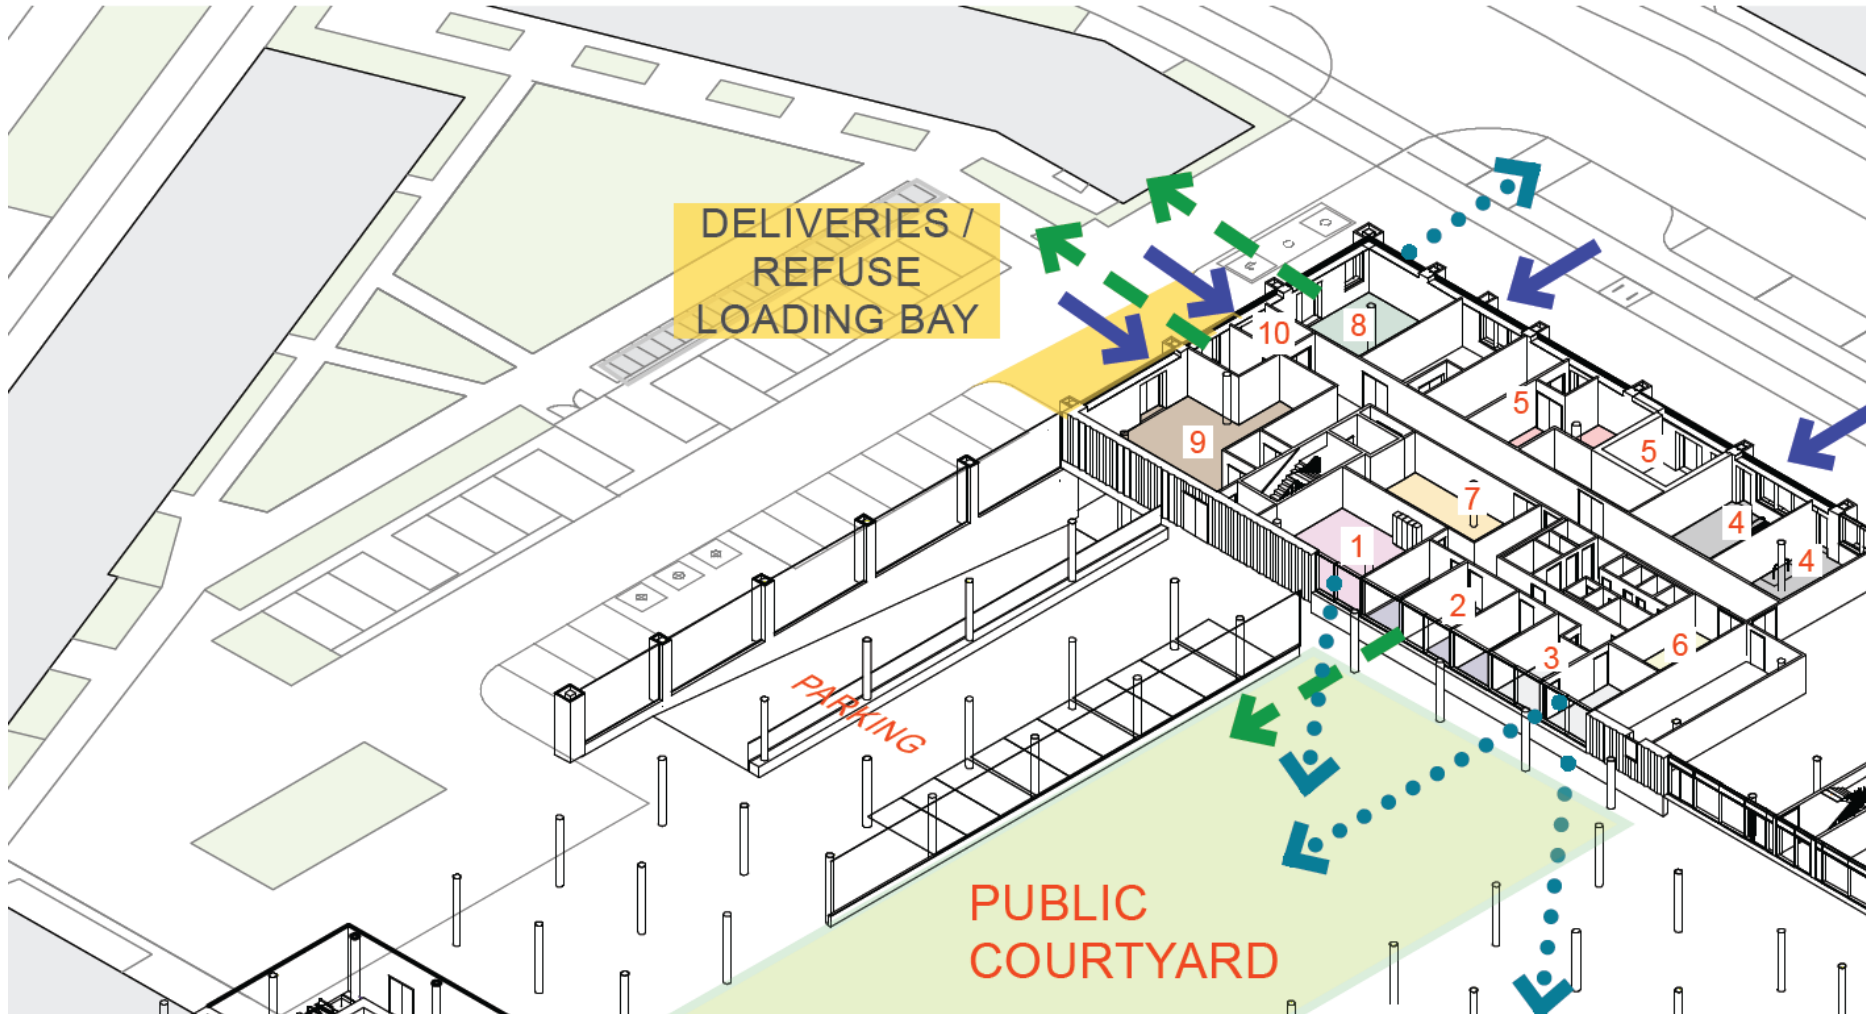


Basement plan


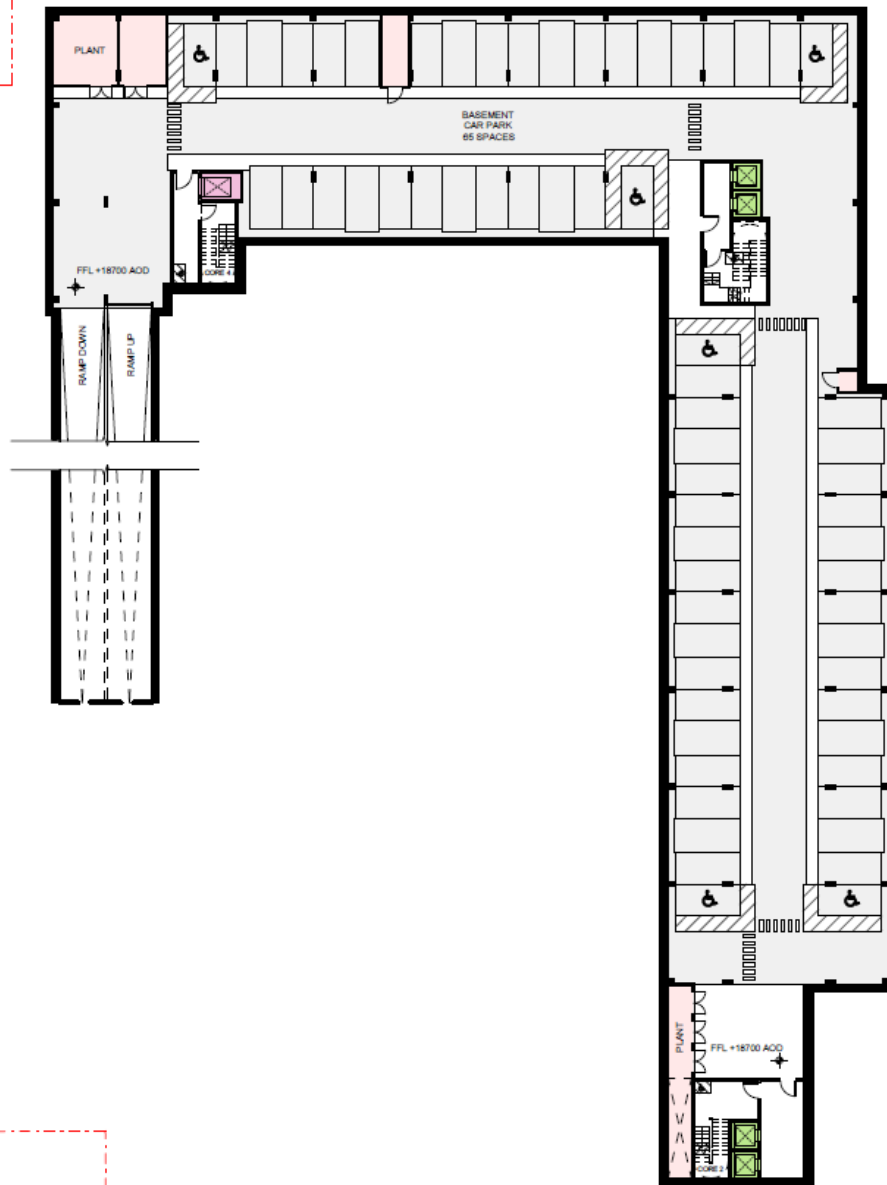


2
421-NWCH-SEC-300



1
421-NWCH-SEC-300

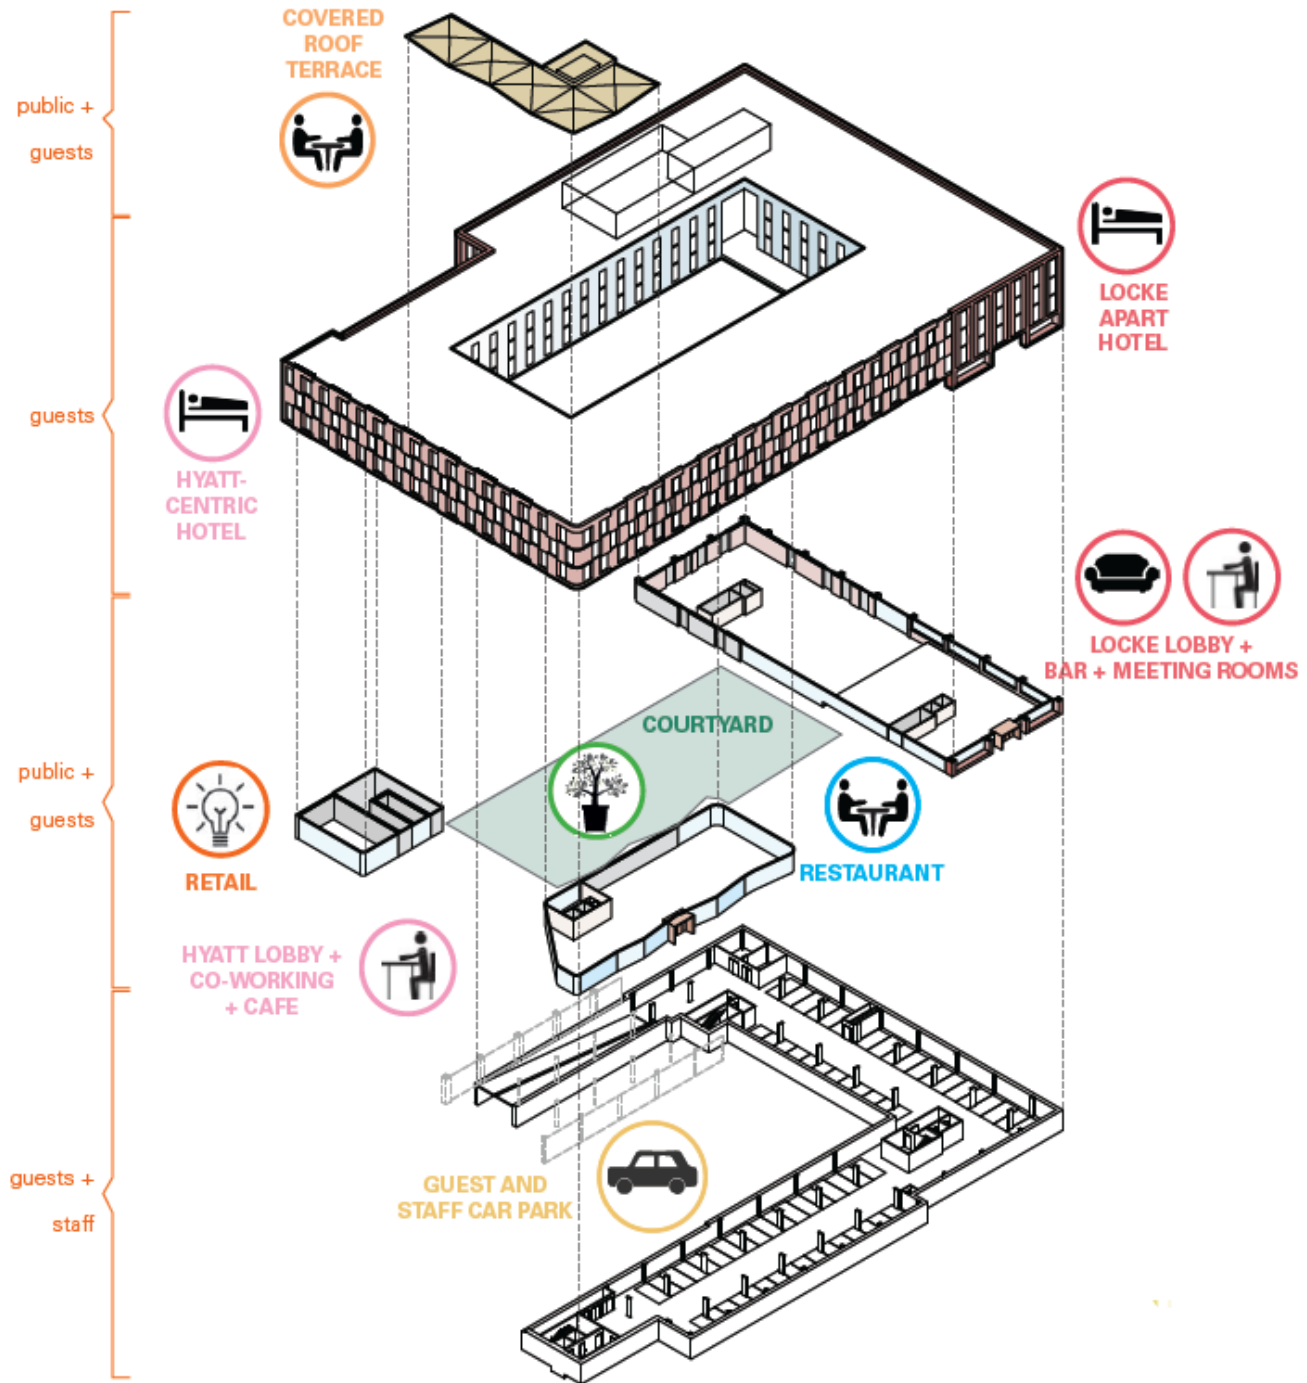



North and south elevations

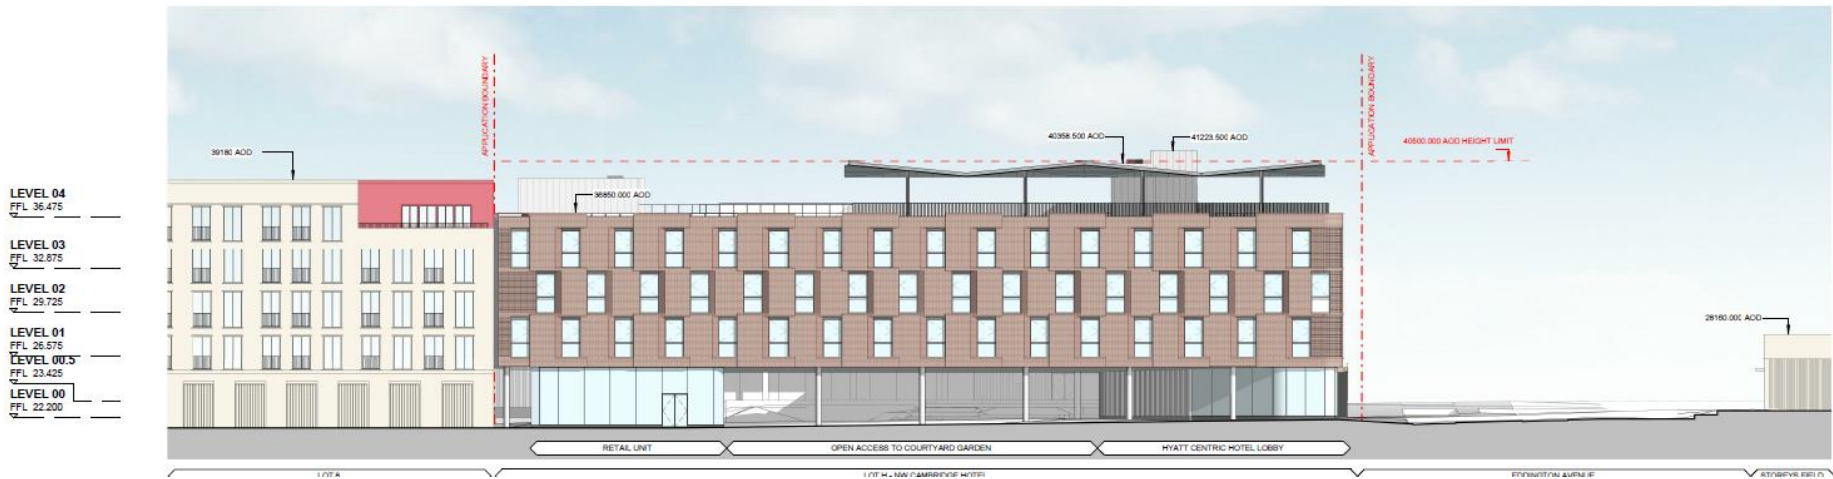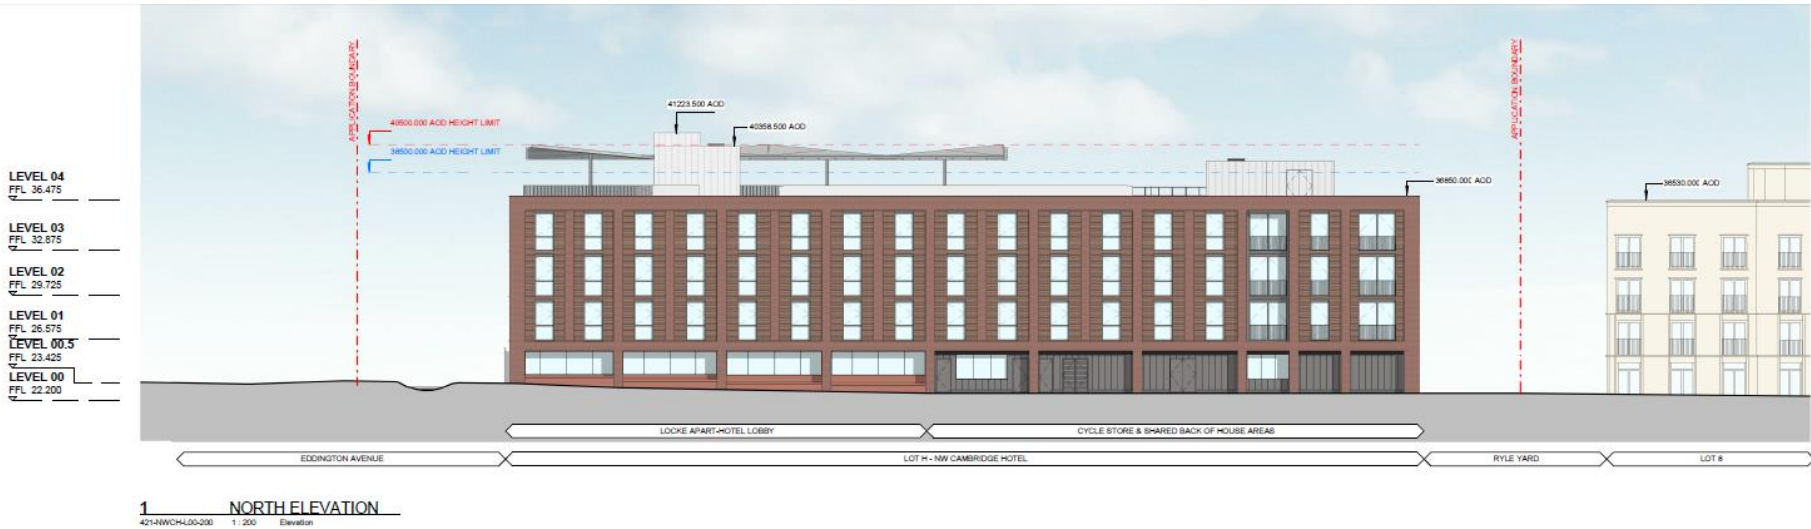

East and west elevations

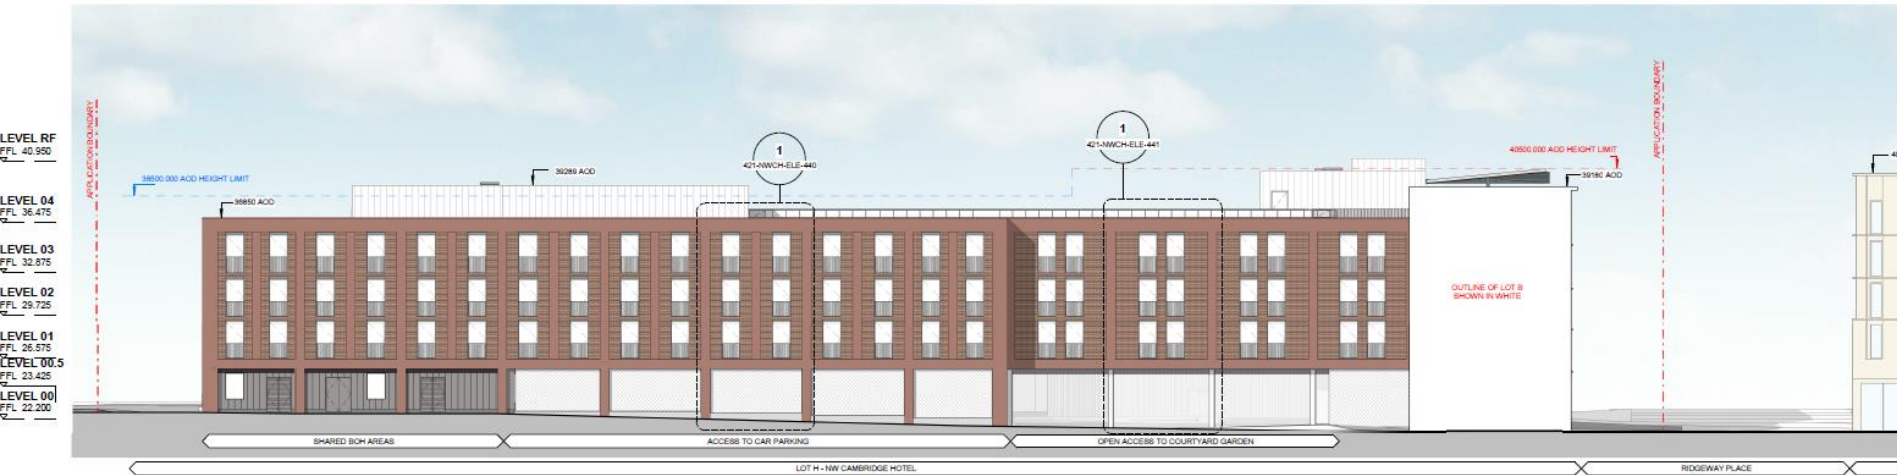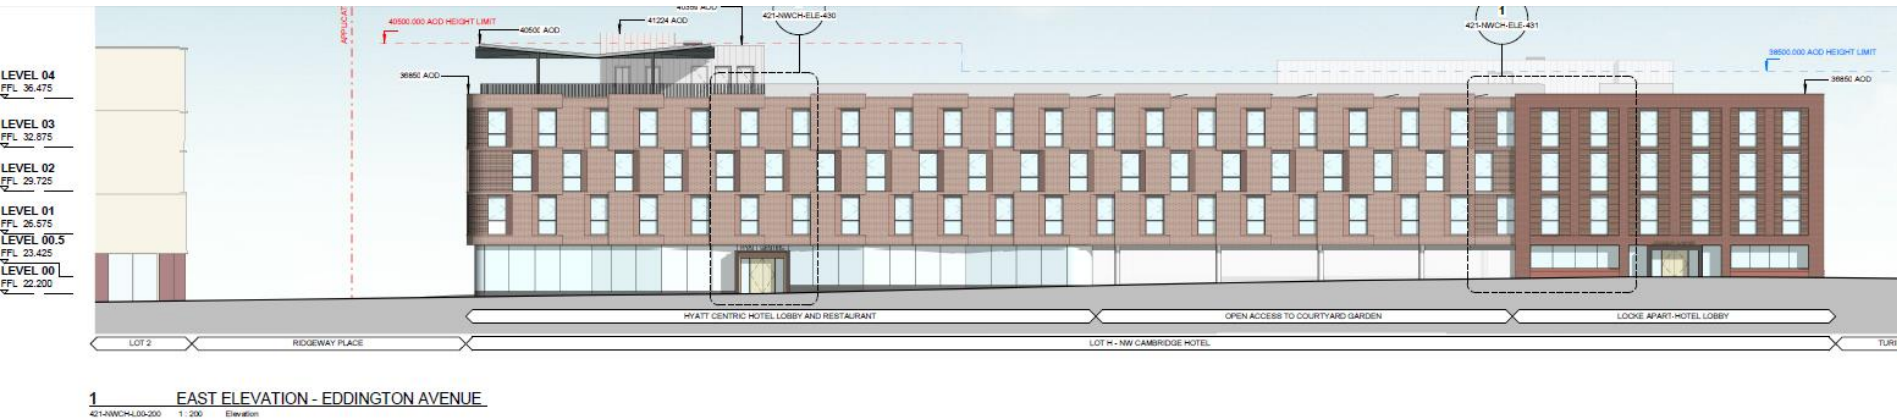

Section – east / west

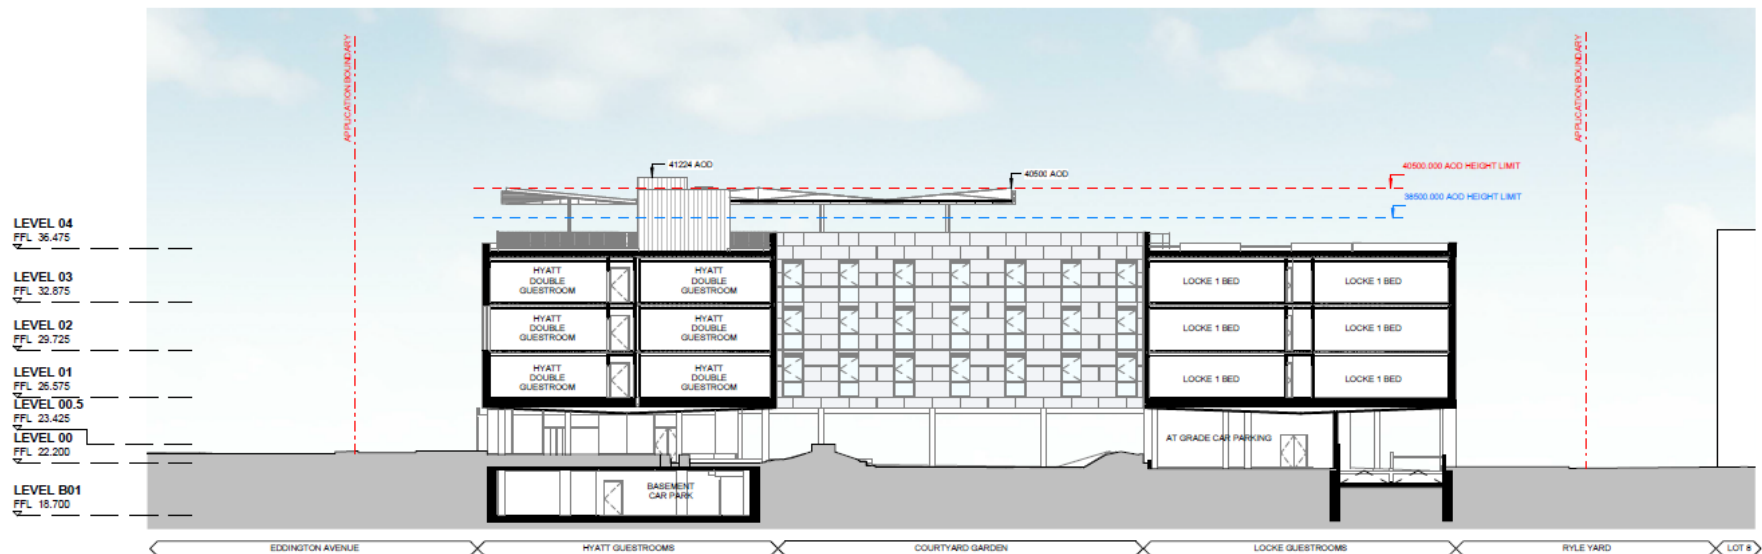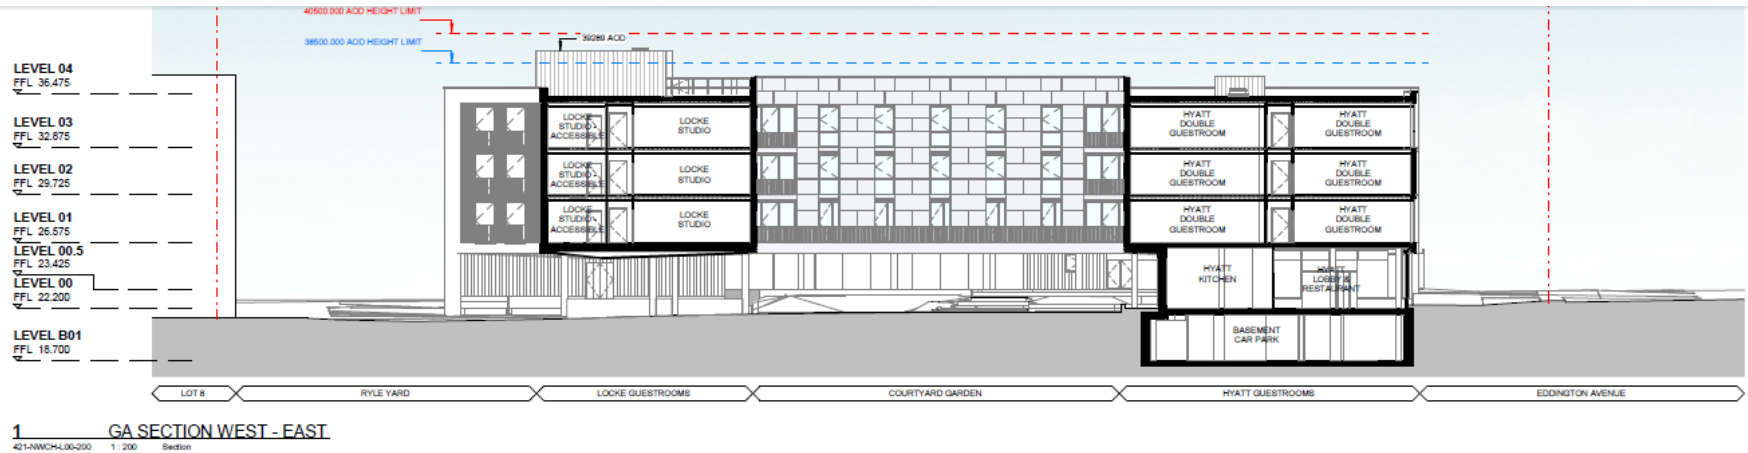

Eddington Avenue photomontage

