


File name: WSP-PS-XX-DR-L-0123 - WING 215 PRIMARY SCHOOL - WING 215 LANDSCAPE PLANNING - ARRANGEMENT PLAN SHEET 2 OF 2 - 19/04/2019 - 11:18:52 - J. Martin, John

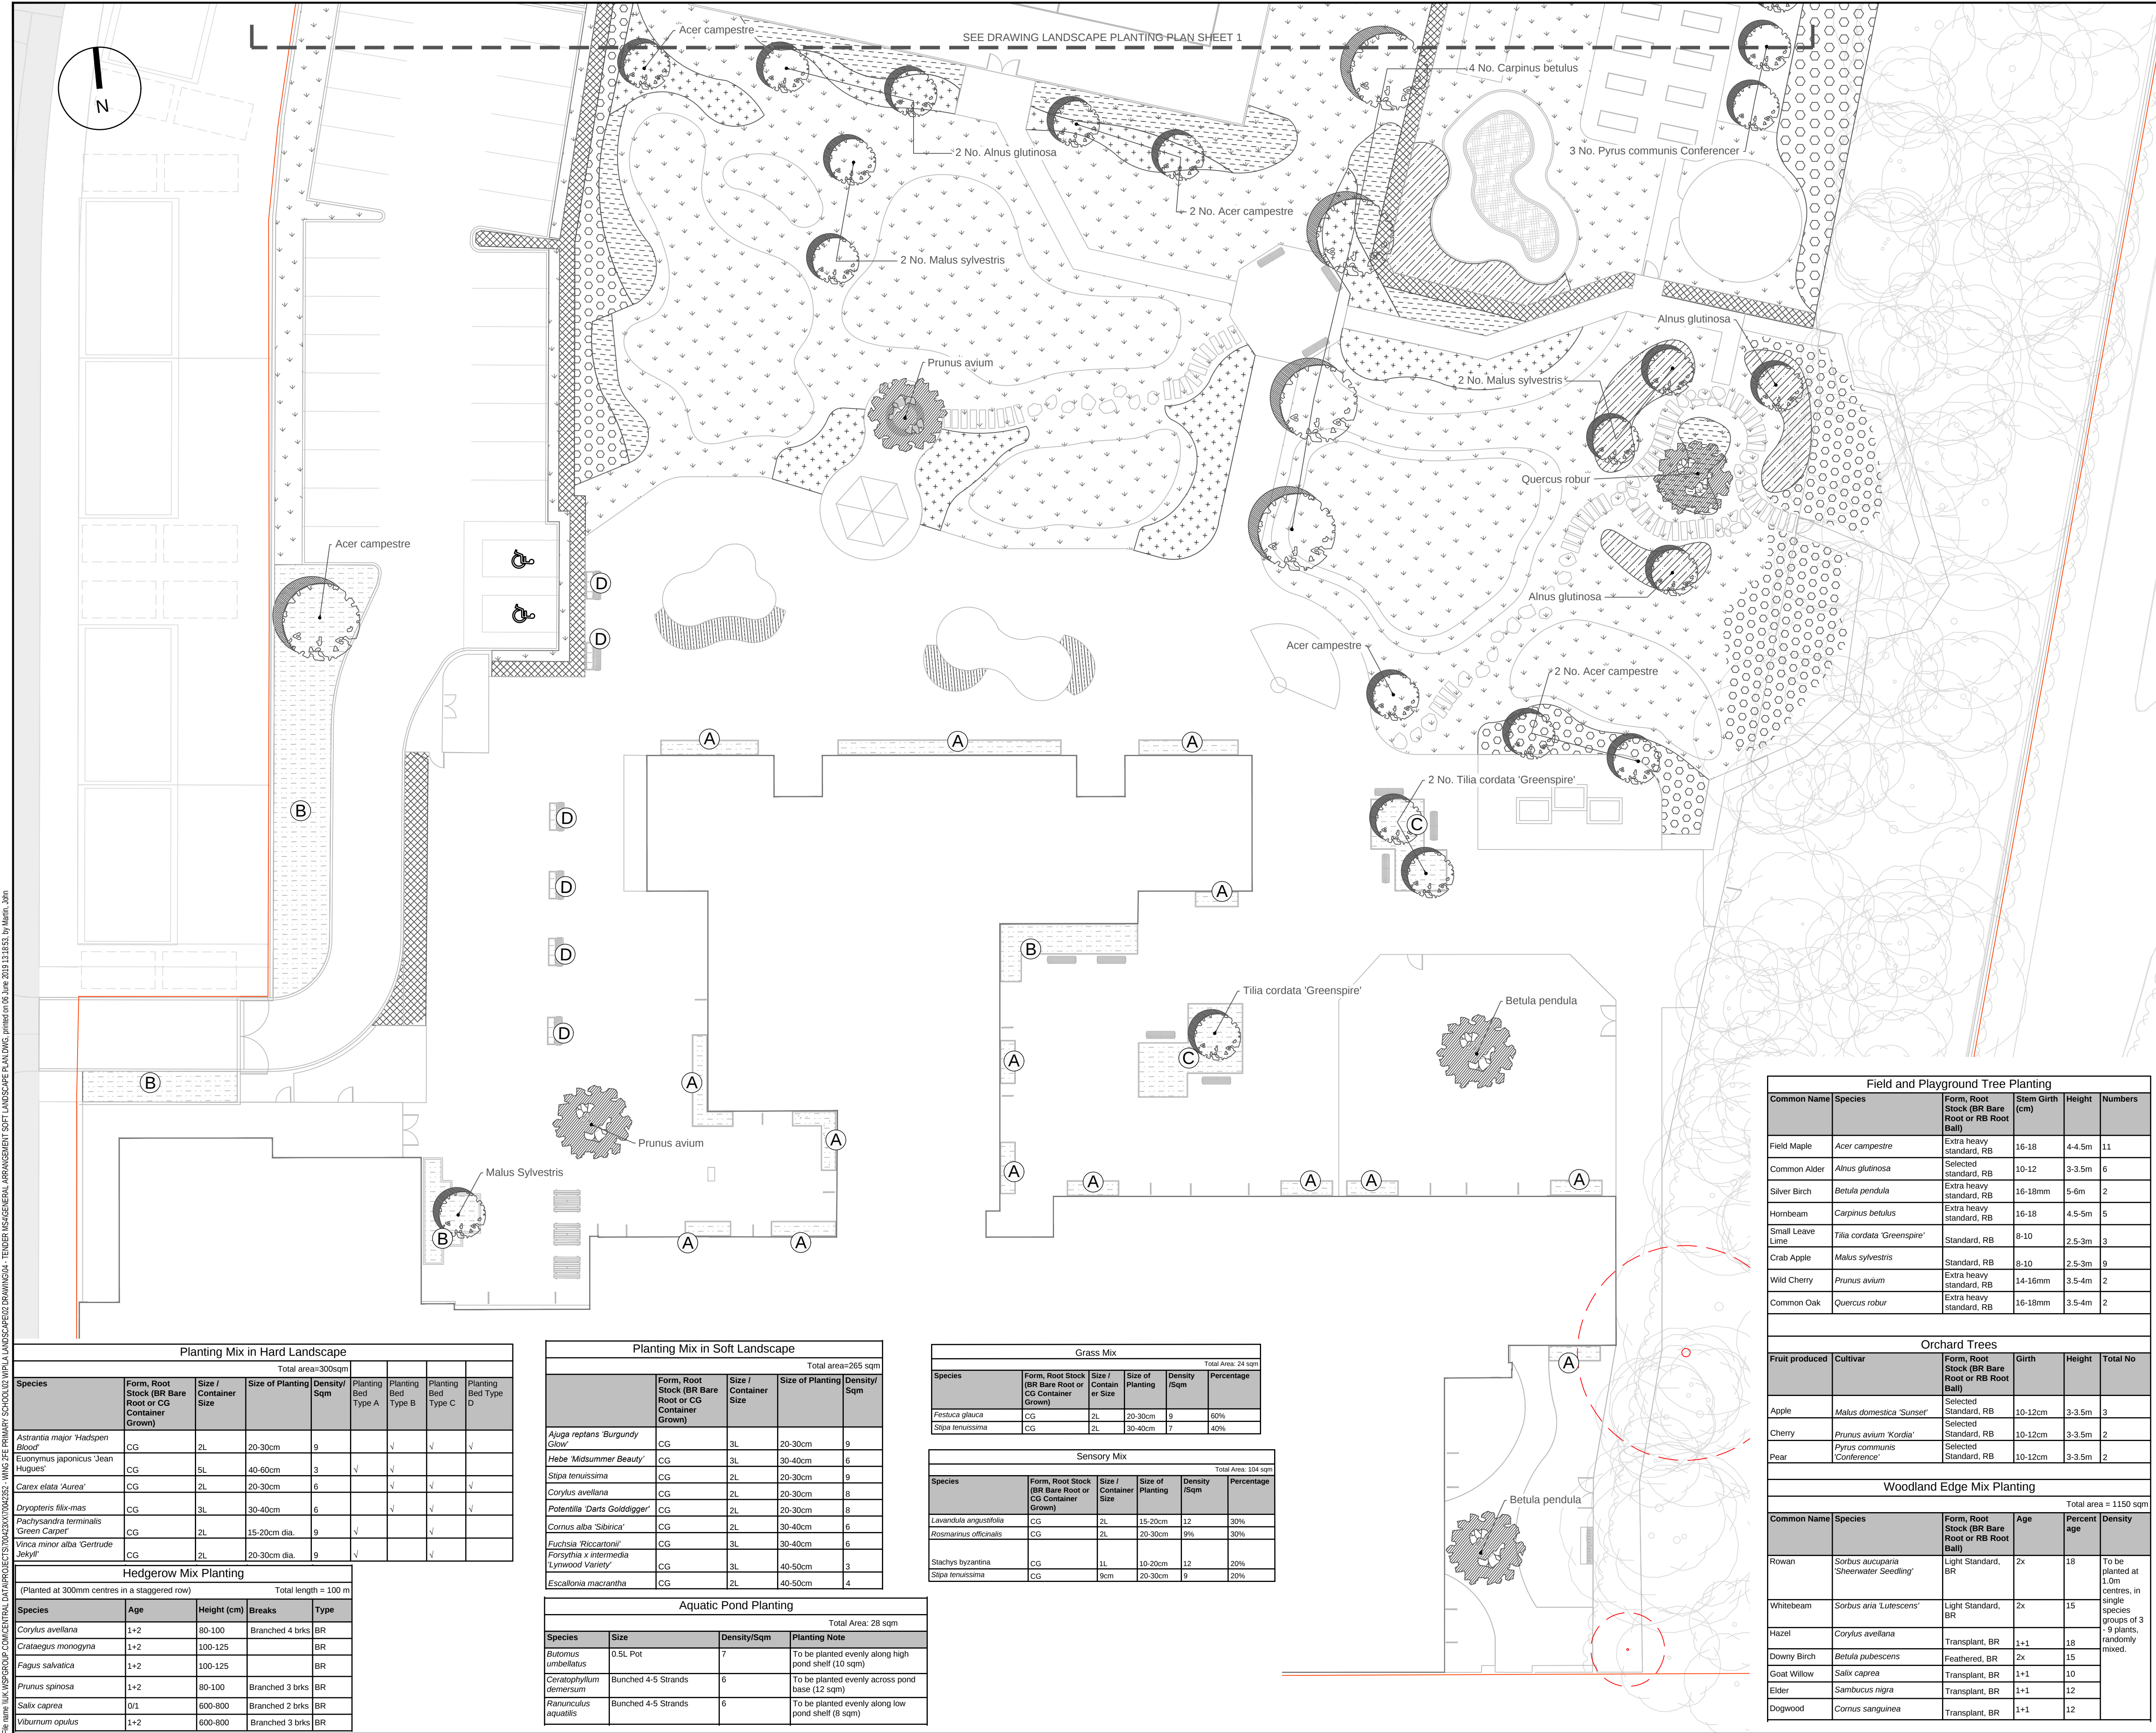

SOFT LANDSCAPE

DO NOT SCALE

PROPOSED FEATURE SPECIMEN TREE
REFER TO PLANTING SCHEDULE FOR DETAILS

PROPOSED FIELD SPECIMEN TREE
REFER TO PLANTING SCHEDULE FOR DETAILS

EXISTING TREES TO BE RETAINED
REFER TO TREE REMOVAL DRAWING FOR DETAILS
DWG No:

EXISTING TREES TO BE REMOVED
REFER TO TREE REMOVAL DRAWING FOR DETAILS
DWG No:

PROPOSED SOFT PLANTING MIX
REFER TO PLANTING SCHEDULE

PROPOSED HARD PLANTING MIX
REFER TO PLANTING SCHEDULE

PROPOSED SENSORY MIX
REFER TO PLANTING SCHEDULE

PROPOSED GRASS MIX
REFER TO PLANTING SCHEDULE

PROPOSED AQUATIC PLANTING
REFER TO PLANTING SCHEDULE, FOR SPEC SEE POND DETAIL

PROPOSED WOODLAND EDGE MIX
REFER TO PLANTING SCHEDULE

PROPOSED HEDGEROW MIX
REFER TO PLANTING SCHEDULE

PROPOSED WILDFLOWER MEADOW SEEDING
COMPOSITION:
1.5% BIRDFOOT TREFOIL
0.1% CUTS-GRAZ
0.2% COMMON VETCH
2.0% CORN MARIGOLD
3.0% CORN POPPY
0.1% CORNFLOWER
5.0% CRESTED DOCKSTAIL
20.0% HARD FESCUE
1.0% MEADOW WINTERCUP
5.0% MEADOW FALUTAIL
0.2% CLOVER DANIEL
4.0% RED CLOVER
1.0% SELF HEAL
20.0% SHEEP'S PURSUE
0.2% SMALL SCORRISH
20.0% STRONG CREEPING RED FESCUE
5.0% TALL OAT GRASS
5.0% TEND
2.0% WHITE CLOVER
0.5% YELLOW BUTTERFLY

PROPOSED AMENITY GRASS SEED
COMPOSITION:
2.5% ABERDEEN BROWN TOP BENTGRASS
2.5% ABERDEEN BROWN TOP BENTGRASS
30% ESCALADE PERENNIAL RYEGRASS
30% RUSSIA GRASS
35% MEADOW SLANDER CREEPING RED FESCUE
20% ZÜRCH PERENNIAL RYEGRASS

P01	05/06/2019	TZ	FOR PLANNING CONDITION DISCHARGE	DE	DE
P01.01	19/04/2019	AYC	FOR CLIENT REVIEW	TZ	-
REV	DATE	BY	DESCRIPTION	CHK	APP

DRAWING STATUS: S2 - FOR INFORMATION

4th Floor, 6 Devonshire Square, London, EC2M 4YE, UK
T+ 44 (0) 207 337 1700, F+ 44 (0) 207 337 1701
wsp.com

CLIENT: MORGAN SINDALL

ARCHITECT: RHP ARCHITECTS

SITEPROJECT: WING PRIMARY SCHOOL

TITLE: SOFT LANDSCAPE GENERAL ARRANGEMENT PLAN SHEET 2 OF 2

SCALE @ A1: 1:200	CHECKED: TZ	APPROVED: DE
PROJECT NO: 70042352	DESIGNED: JM	DRAWN: AYC
DATE: 19/04/2019	REV: P01	

DRAWING NO: WING-WSP-PS-XX-DR-L-0123

© WSP UK Ltd