


NOTES:
 THE COPYRIGHT OF THIS DRAWING IS RETAINED BY ANDREW FLEET MCIAI
 THIS DRAWING MUST NOT BE SCALED
 ALL DIMENSIONS TO BE CHECKED ON SITE BY CONTRACTOR PRIOR TO COMMENCING WORK OR ORDERING ANY MATERIALS.
 ANY DISCREPANCIES TO BE NOTIFIED IMMEDIATELY.

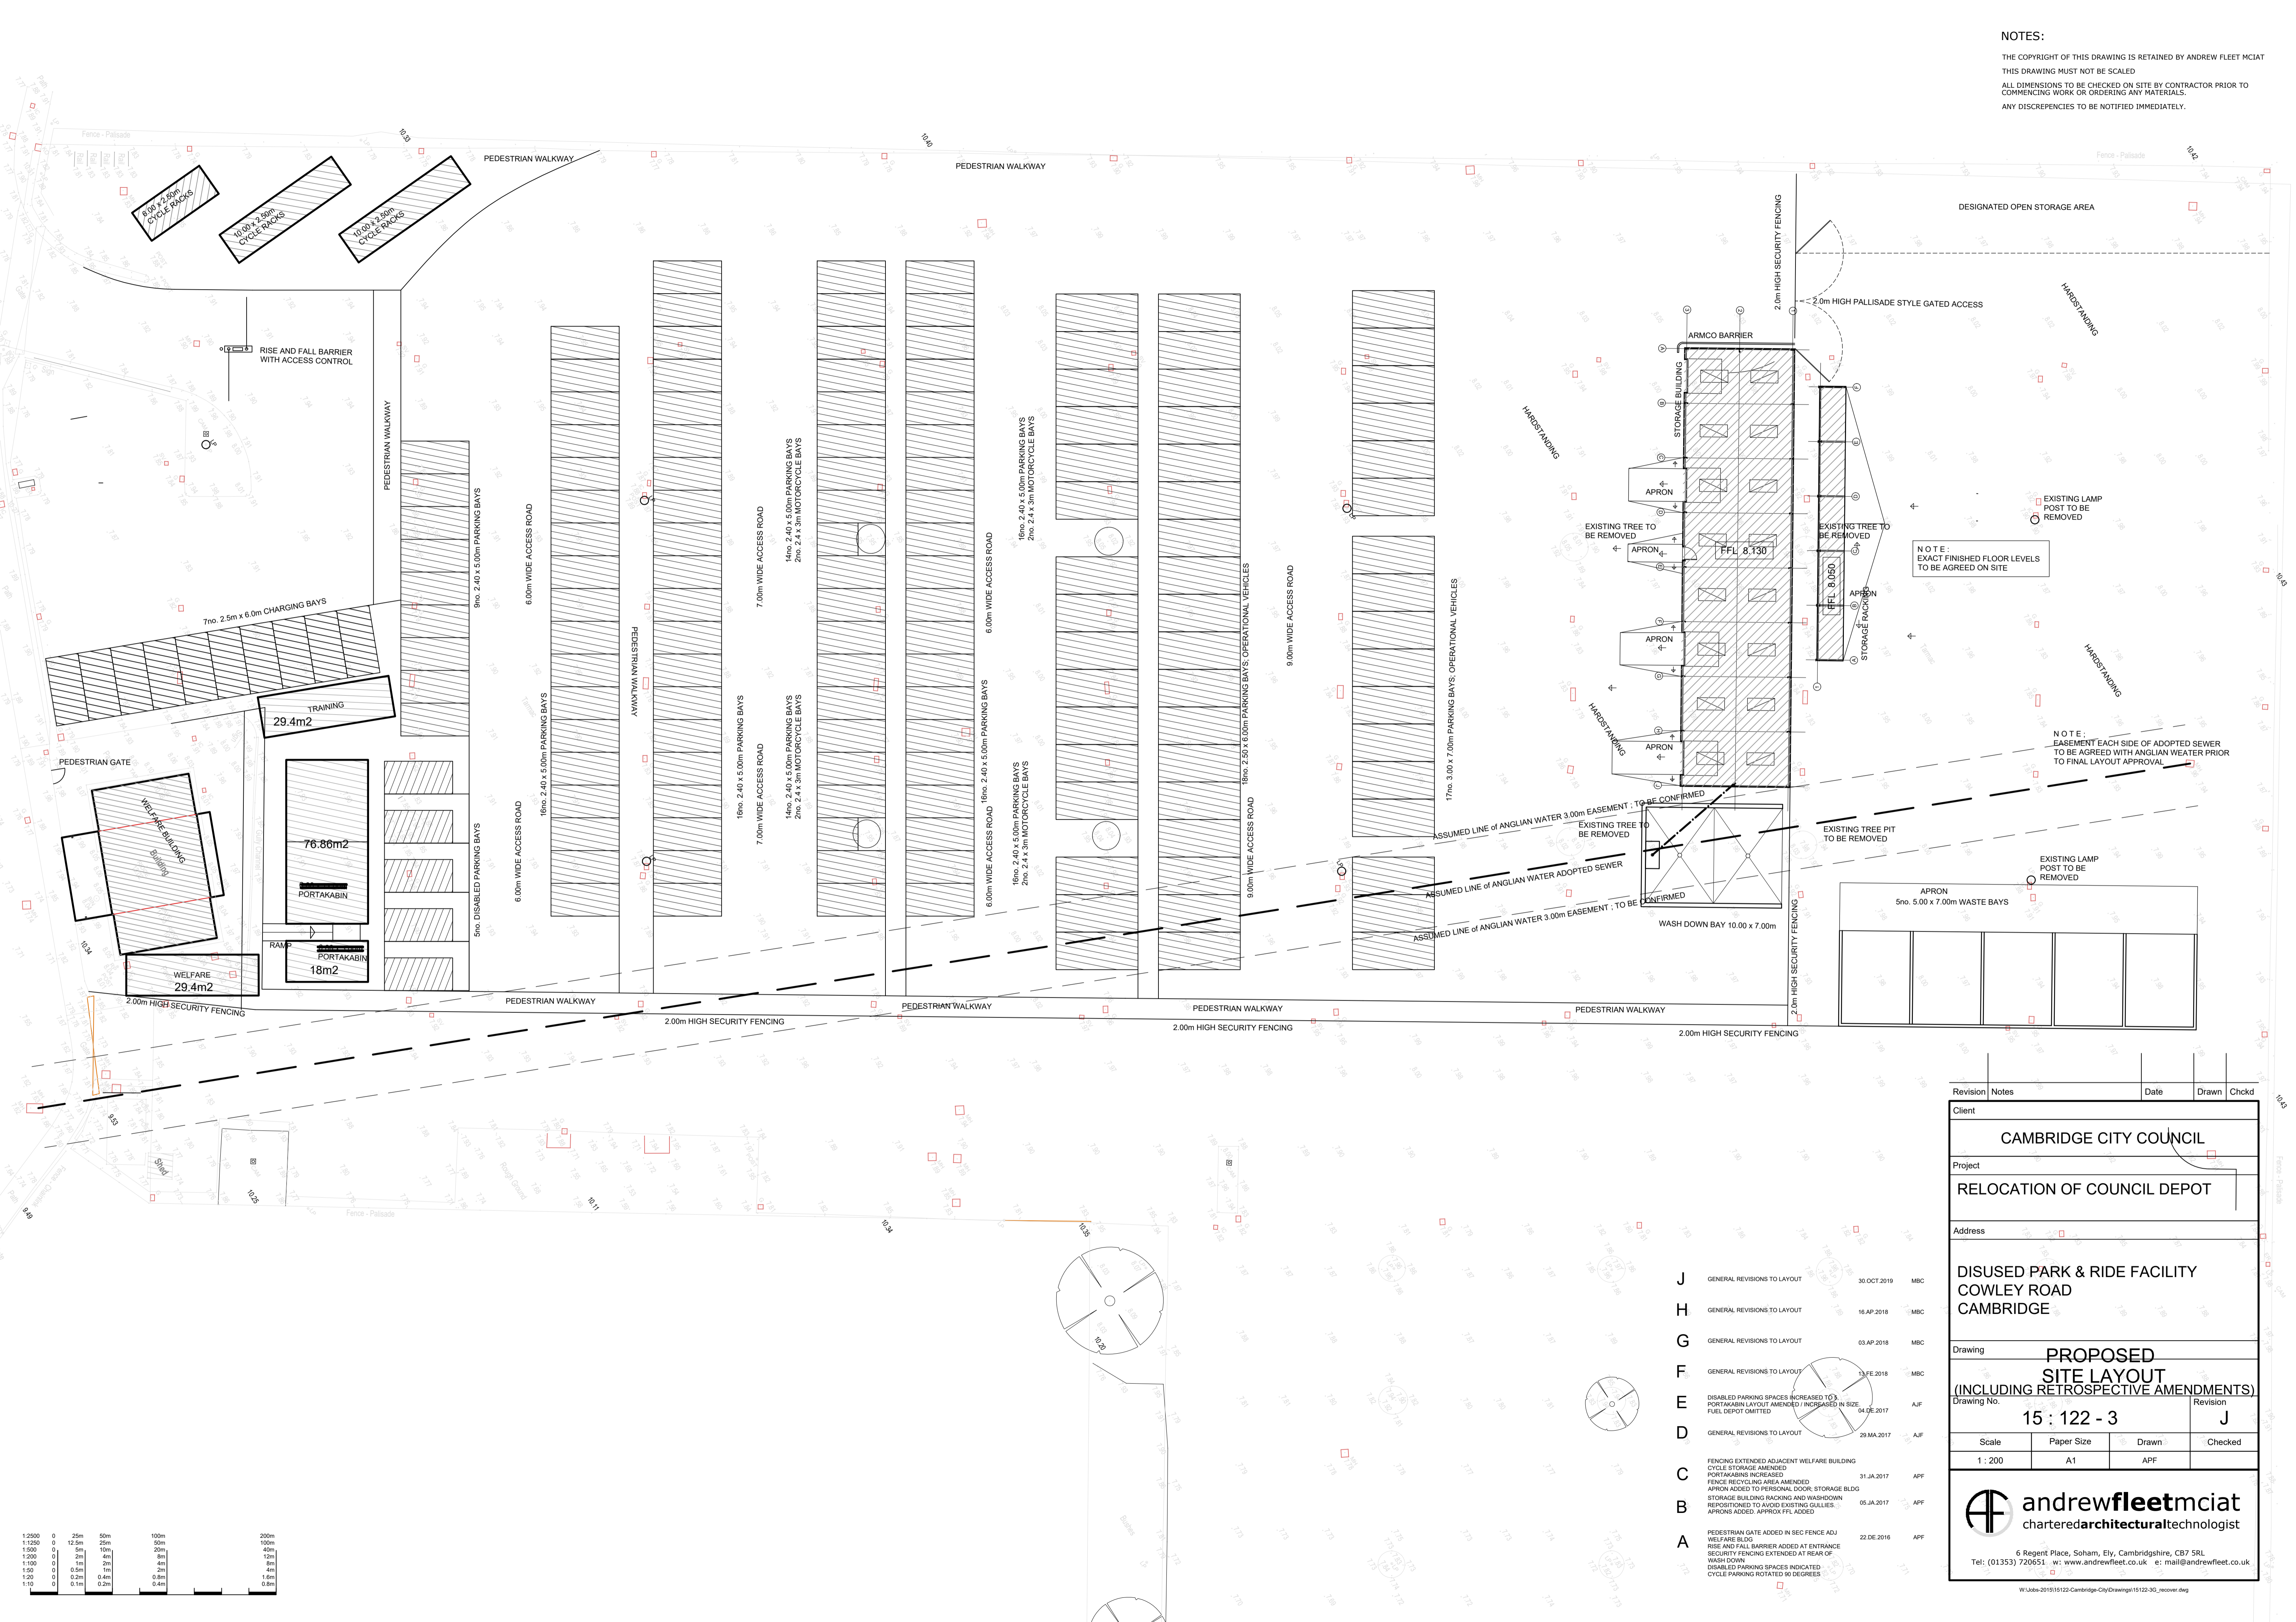

Revision	Notes	Date	Drawn	Chkd
J	GENERAL REVISIONS TO LAYOUT	30 OCT 2019	MBC	
H	GENERAL REVISIONS TO LAYOUT	16 AP 2018	MBC	
G	GENERAL REVISIONS TO LAYOUT	03 AP 2018	MBC	
F	GENERAL REVISIONS TO LAYOUT	13 FE 2018	MBC	
E	DISABLED PARKING SPACES INCREASED TO 3. PORTAKABIN LAYOUT AMENDED / INCREASED IN SIZE. FUEL DEPOT OMITTED.	04 DE 2017	AJF	
D	GENERAL REVISIONS TO LAYOUT	29 MA 2017	AJF	
C	FENCING EXTENDED ADJACENT WELFARE BUILDING. CYCLE STORAGE AMENDED. PORTAKABINS INCREASED. FENCE RECYCLING AREA AMENDED.	31 JA 2017	APF	
B	APRON ADDED TO PERSONAL DOOR. STORAGE BLDG STORAGE BUILDING RACKING AND WASHDOWN REPOSITIONED TO AVOID EXISTING GULLIES. APRONS ADDED. APPROX FFL ADDED.	05 JA 2017	APF	
A	PEDESTRIAN GATE ADDED IN SEC FENCE ADJ WELFARE BLDG. RISE AND FALL BARRIER ADDED AT ENTRANCE. SECURITY FENCING EXTENDED AT REAR OF WASH DOWN.	22 DE 2016	APF	

Client	CAMBRIDGE CITY COUNCIL			
Project	RELOCATION OF COUNCIL DEPOT			
Address	DISUSED PARK & RIDE FACILITY COWLEY ROAD CAMBRIDGE			
Drawing	PROPOSED SITE LAYOUT (INCLUDING RETROSPECTIVE AMENDMENTS)			
Drawing No.	15 : 122 - 3	Revision	J	
Scale	Paper Size	Drawn	Checked	
1 : 200	A1	APF		

		andrewfleetmciat charteredarchitecturaltechnologist
6 Regent Place, Soham, Ely, Cambridgeshire, CB7 5RL Tel: (01353) 720651 w: www.andrewfleet.co.uk e: mail@andrewfleet.co.uk		

12500	0	25m	50m	100m	200m
11250	0	12.5m	25m	50m	100m
1000	0	5m	10m	20m	40m
1000	0	2m	4m	8m	12m
1100	0	1m	2m	4m	8m
150	0	0.5m	1m	2m	4m
120	0	0.2m	0.4m	0.8m	1.6m
110	0	0.1m	0.2m	0.4m	0.8m