


20/05040/FUL – Land West of Peterhouse Technology Park

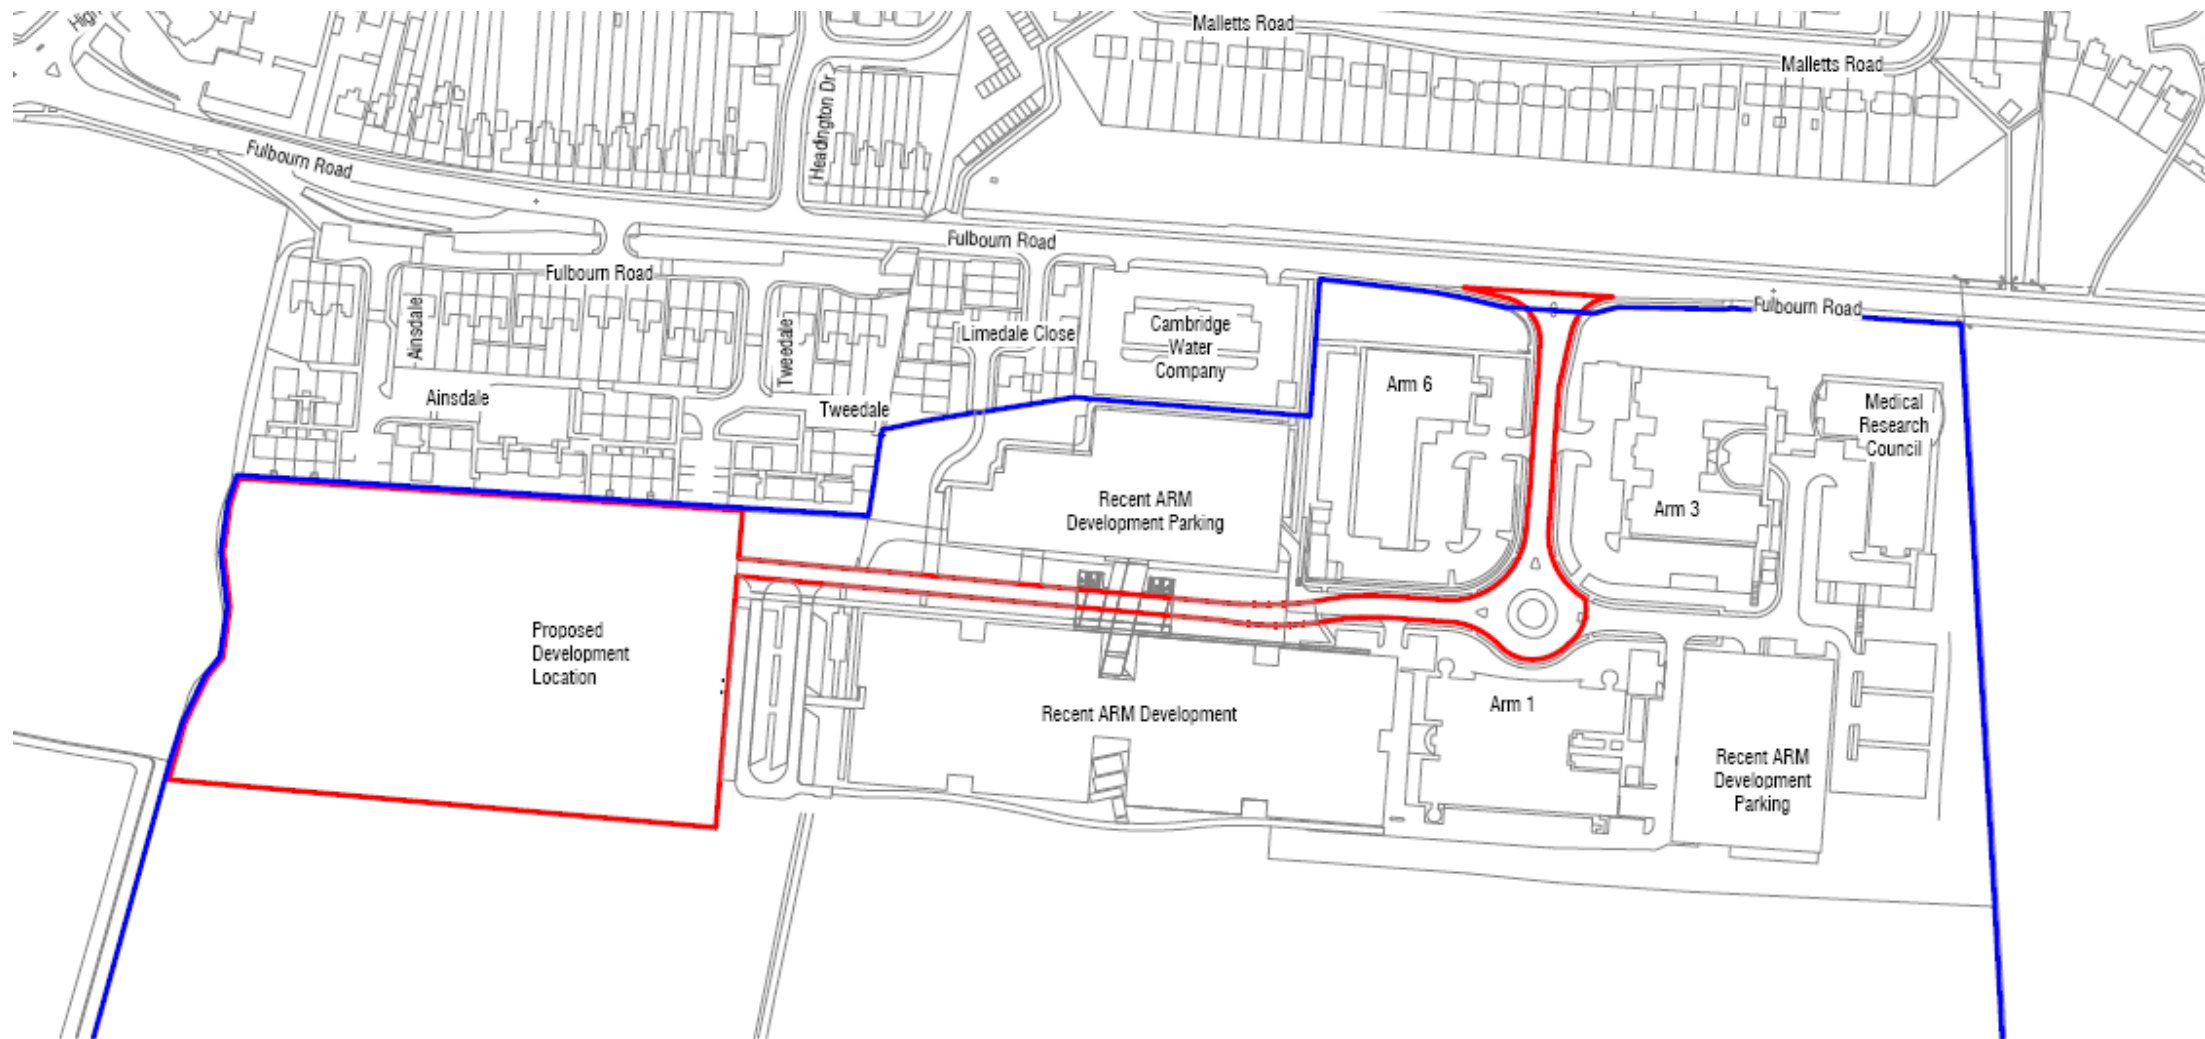

Proposed Site Plan



Standard Car Park Bays	156
Disabled Car Park Bays	10
TOTAL	166
Monitor & Manage Bays	27
TOTAL w Monitor & Manage	193

6	Paving Layout Update	L2	20 Aug 2021	N/A
4	Site Plan Update	L2	16 Aug 2021	N/A
3	Develop Agreement Issue B Orig. Wa. changed from ISM-B-I-IGI-OP-A-0062 to ISM-GW-VI-IGI-OP-A-0062	G1	29 Jun 2021	L2
2	Revised paving numbers and subsection for planning	Phil	20 April 2021	E1
1	Planning Issue	DM	16 May 2020	N/A
Phase:		Design:	Issue:	Date:

SCOTT
BROWNRIGG

St Catherine's Court
46-48 Portsmouth Road
Guildford GU2 4DU
T +44 (0)1483 509000
F +44 (0)1483 575800
W scottbrownsgg.com

Client name
The Master (or Keeper) and Fellows of
Peterhouse Cambridge

PTP - Western Expansion


Drawing Title
Proposed Site Layout Plan

1 : 500 @A1

Job No. **B1917** Drawing No. **SBA-SW-XX-DR-A-0062**

Stage	Page
Planning	5

Figure dimensions only are to be taken from this drawing. All dimensions are to be checked on site before any work is put in hand.

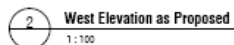

SCOTT
BROWNRIGG

St Catherine's Court
43-45 Portsmouth Road
Guildford GU1 4DU
T +44 (0)1483 556555
W colibriavivrigg.com

**The Master (or Keeper) and Fellows
of Peterhouse Cambridge**

Job Title
PTP - Western Expansion

RM



Drawing Title
North + West Elevations as
Proposed

Scale
1 : 100 @ A1

Drawing Number	Drawing No
17105	SBR-B1-XX-DR-A-1161


PLANNING	1
----------	---

Figure dimensions only are to be taken from this drawing. All dimensions are to be checked on site before any work is put in hand.

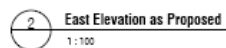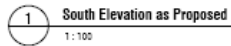


PLANNING

Proposed Ground Floor Plan

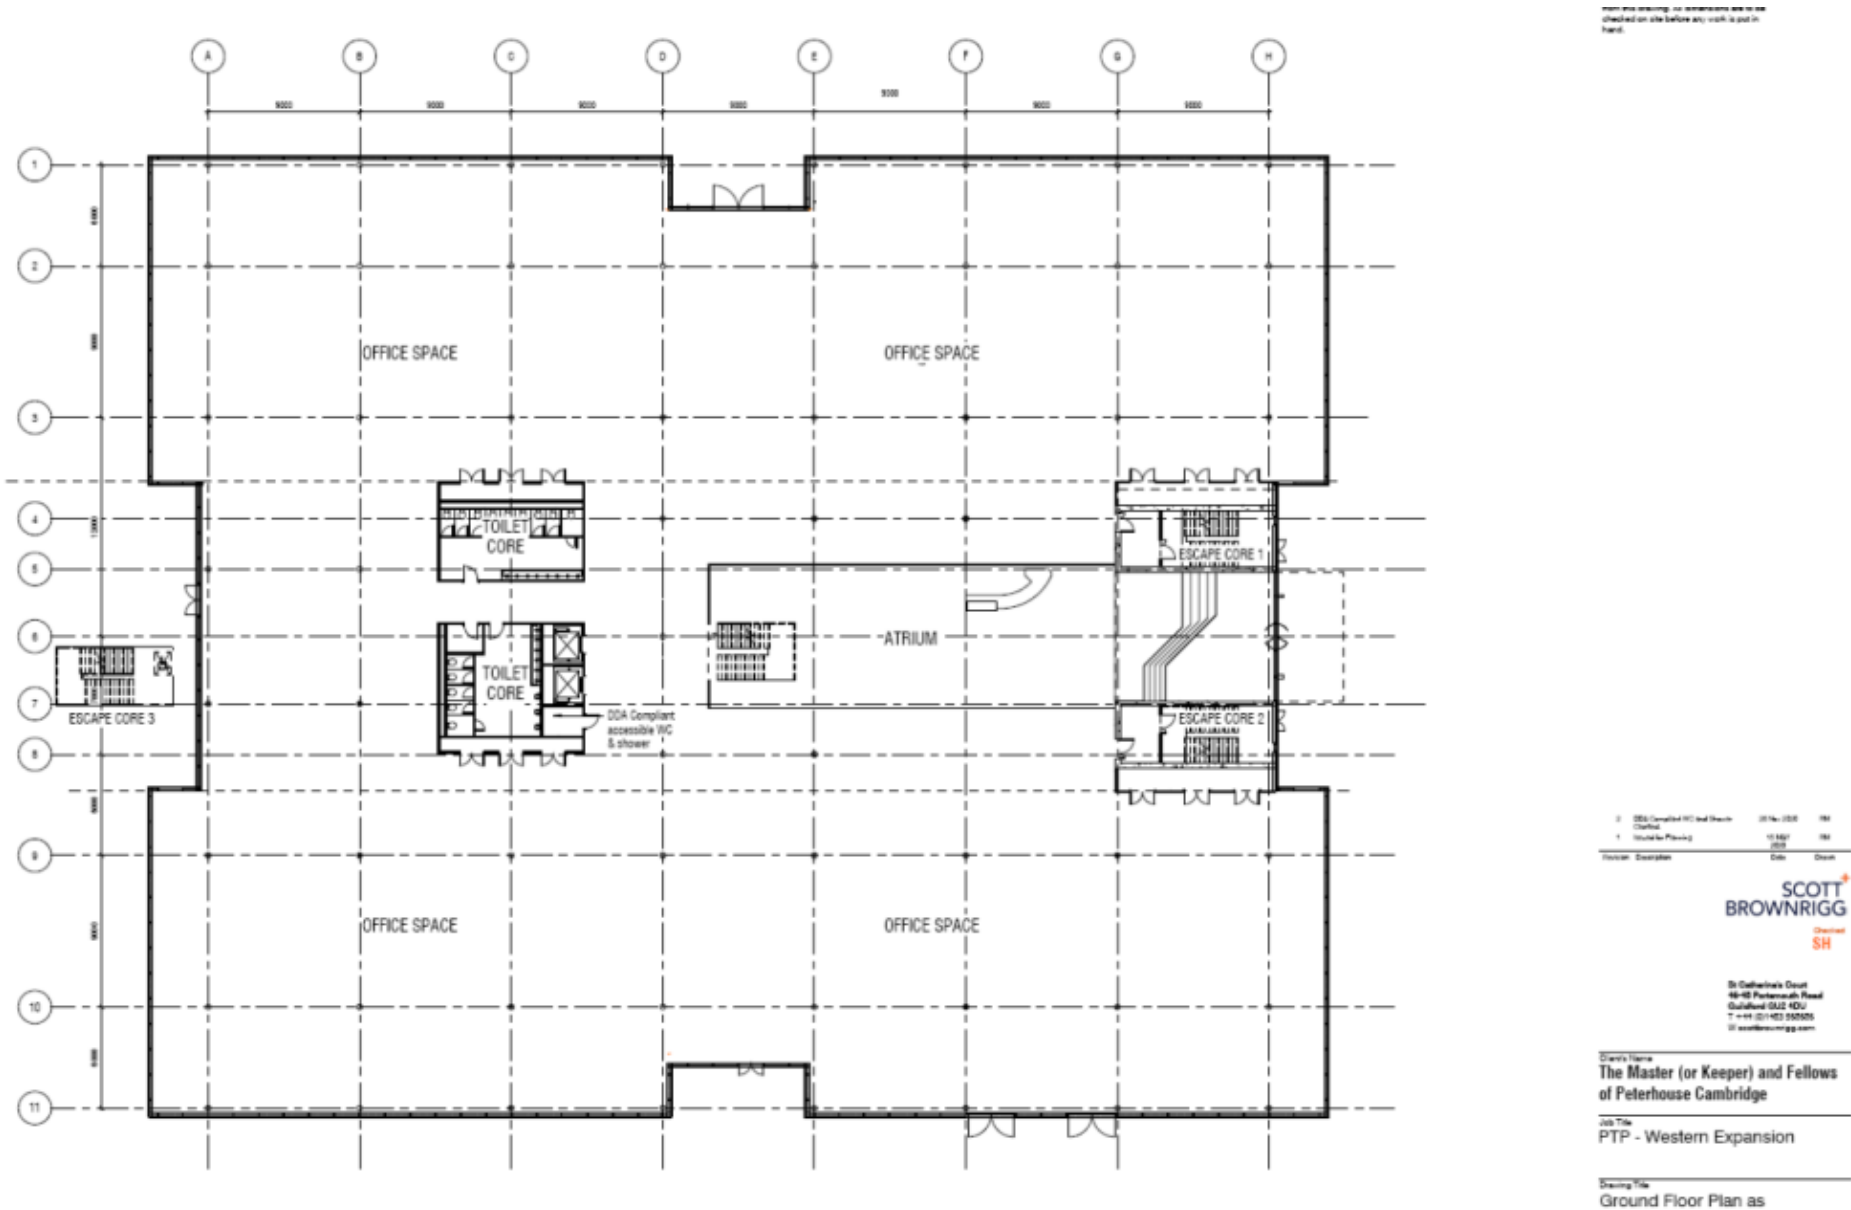

Proposed First Floor Plan

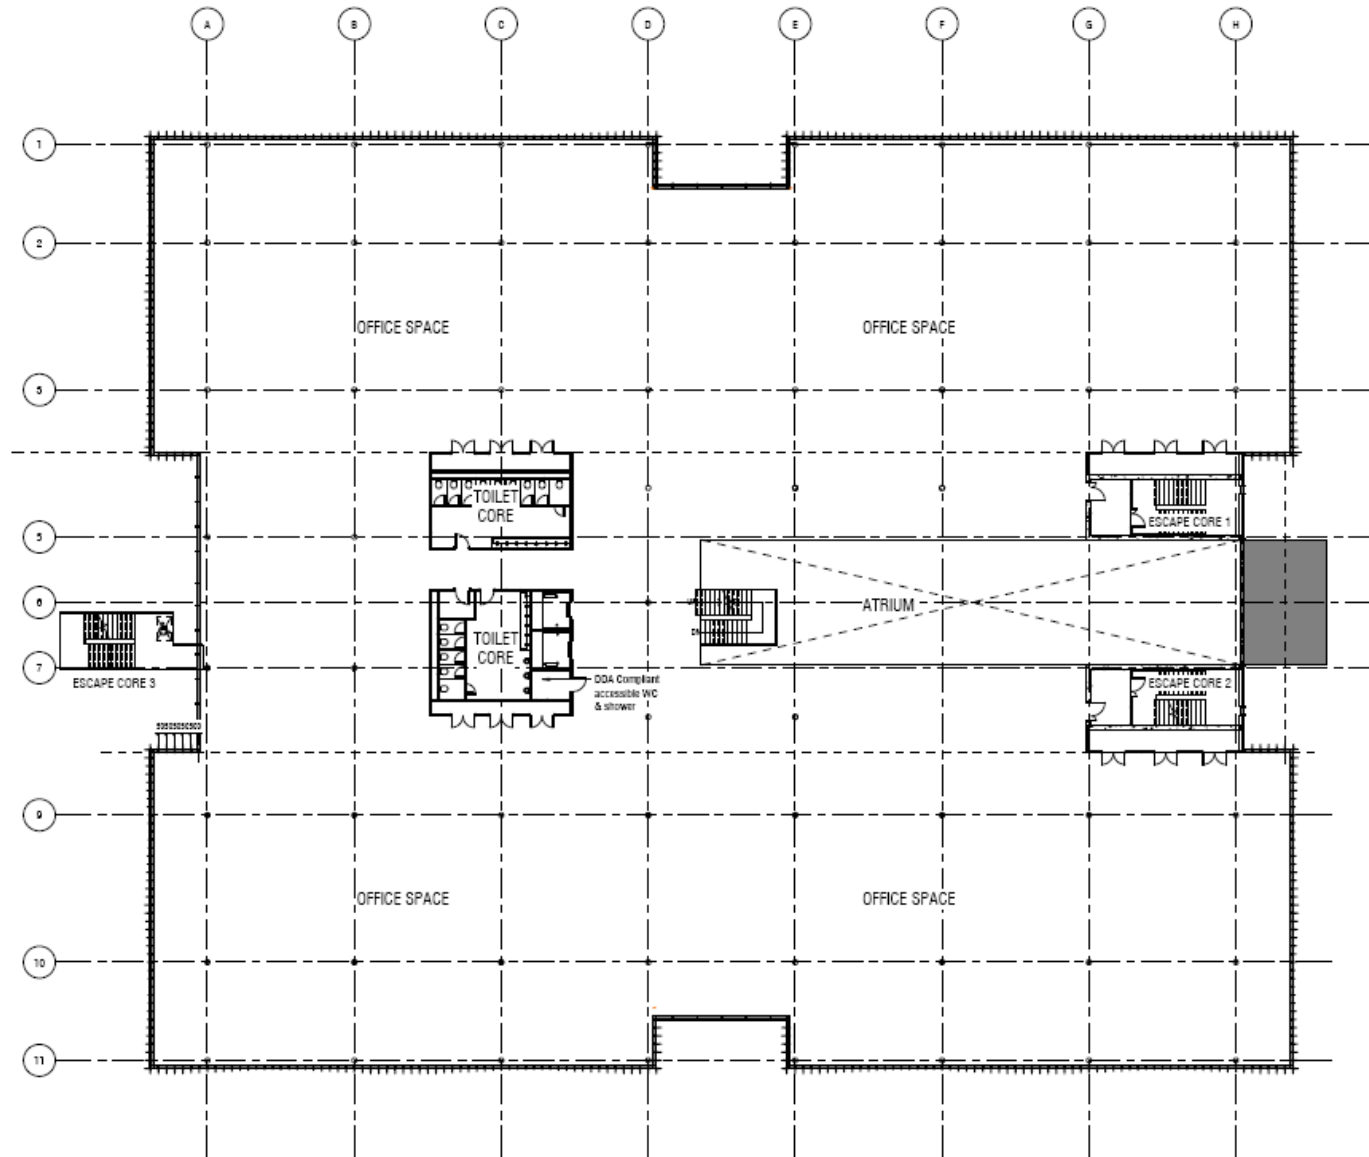

2	ODA Compliant WC and Shower	25 Nov 2025	PH
4	Model for Planning	15 April 2025	PH
Revision	Description	Date	Drawn

**SCOTT
BROWNRIGG**
Consultant
SH

38 Colborne's Court
40-42 Portsmouth Road
Guildford GU1 4DU
T +44 (0)1483 559555
W scottbrowning.com


Client's Name
**The Master (or Keeper) and Fellows
of Peterhouse Cambridge**

Job Title
PTP - Western Expansion

Drawing Title
First Floor Plan as Proposed

Scale
1 : 150 @ A1

Proposed Second Floor Plan

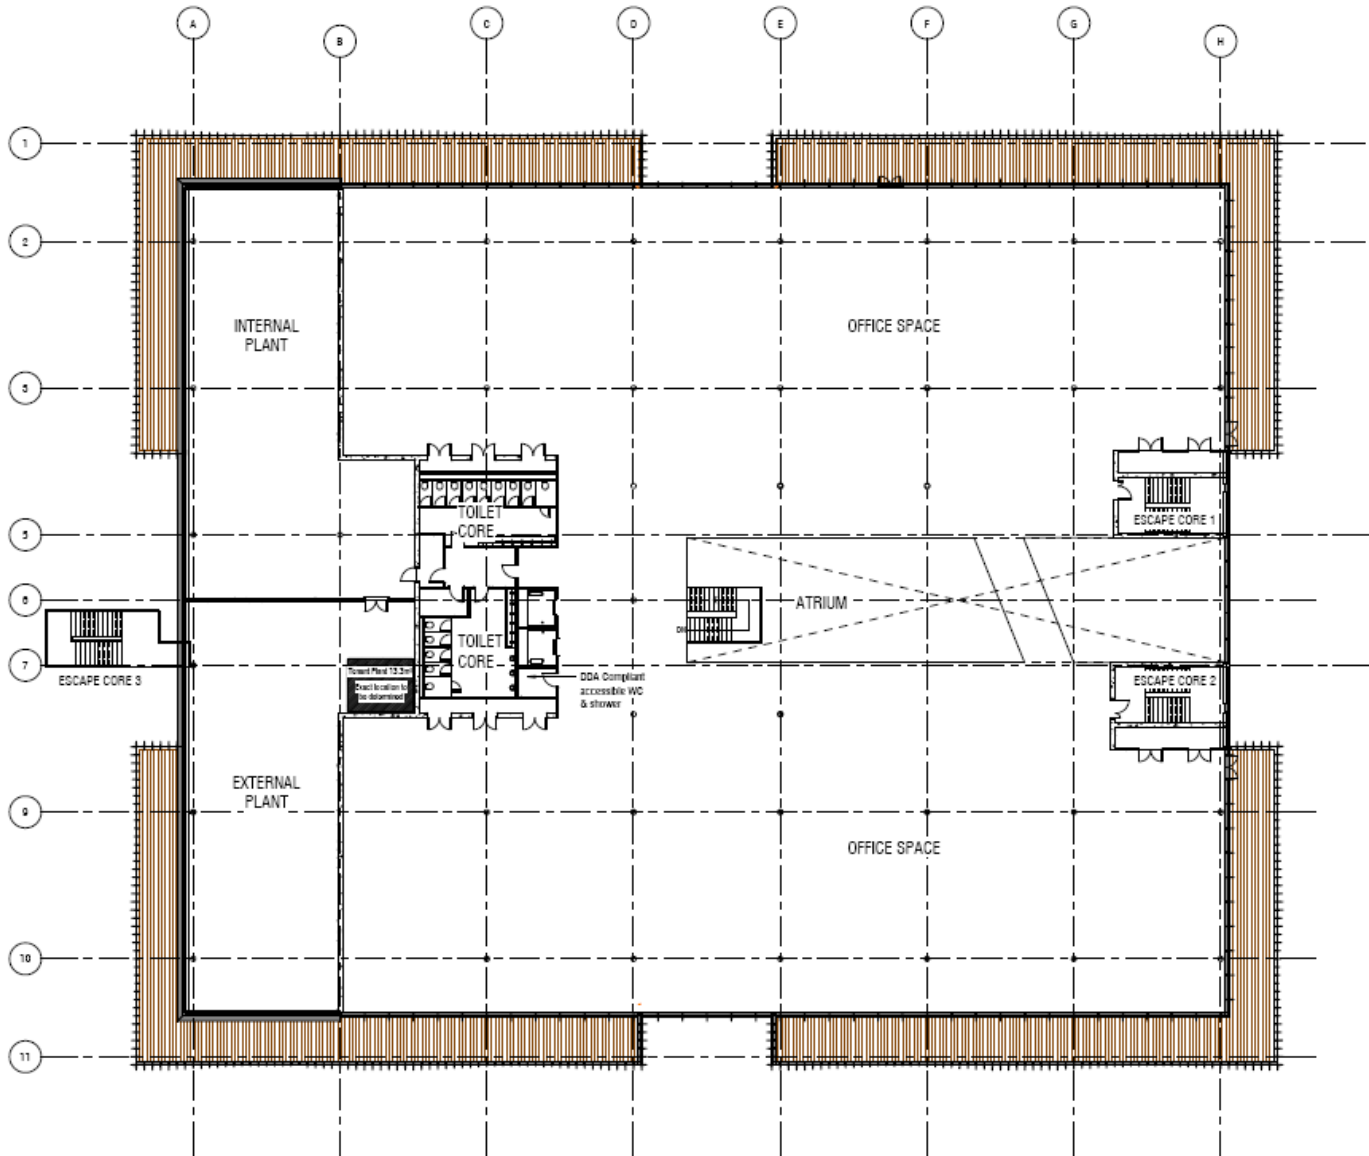

© Scott Brownrigg Ltd
Figured dimensions only are to be taken from this drawing. All dimensions are to be checked on site before any work is put in hand.

2	DDA Compliant WC and Shower	20 Nov 2025	RM
4	Issued for Planning	11 Sep 2025	RM
Revision	Description	Date	Drawn

SCOTT BROWNRIGG
Checked
SH


58 Colborne's Court
40-42 Portsmouth Road
Guildford GU2 4DU
T +44 (0)1483 500600
W scottbrownrigg.com

Client's Name
The Master (or Keeper) and Fellows
of Peterhouse Cambridge
Job Title
PTP - Western Expansion

Drawing Title
Second Floor Plan as
Proposed

Scale

Proposed Roof Plan

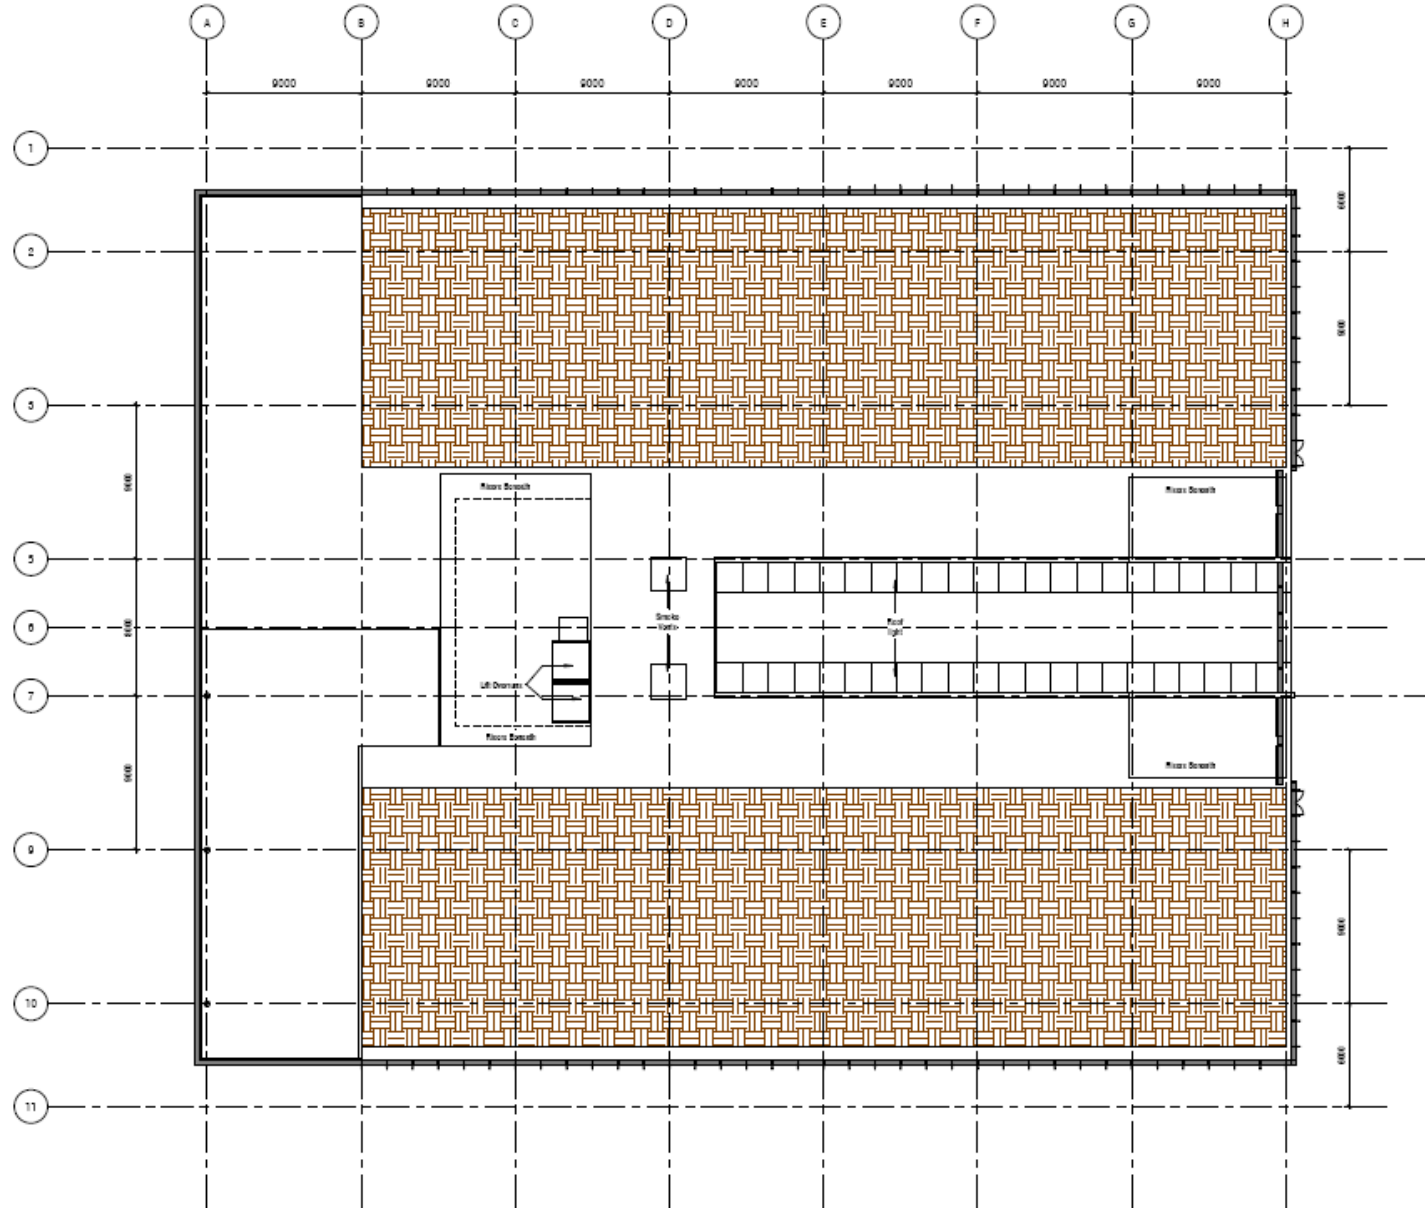

checked on site before any work is put in hand.



Indicative location of brown roof

1. Revision Planning
 Revision Description
 Date
 Drawn

SCOTT
BROWN RIGG

35 Catherine's Court
 40-40 Portsmouth Road
 Guildford GU1 4DU
 T +44 (0)1483 595595
 W scottbrownrigg.com

Client's Name
**The Master (or Keeper) and Fellows
 of Peterhouse Cambridge**

Job Title
PTP - Western Expansion

Checked
RM

Drawing Title
Roof Plan as Proposed

Scale
1 : 150 @ A1

Proposed Bin Store



1 External Stores
1:50




2 External Stores East Elevation
1:50



3 External Stores South Elevation
1:50



4 External Stores West Elevation
1:50

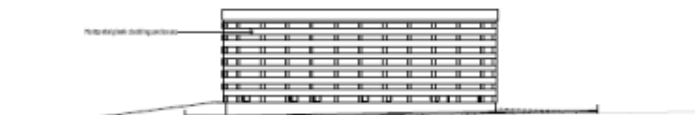

5 External Stores North Elevation
1:50

Figure 1: Dimensions only are to be taken from this drawing. All dimensions are to be checked on site before any work is put in hand.







Job Title
PTP - Western Expansion

Working Title
External Bin Store

Scale
1:50 @A1

Job No
17100

Drawing No
SBR-81-XX-DR-A-7661


Phase
PLANNING

Page
2

1 Cycle Store
1:100



2 Cycle Store North Elevation
1 : 100

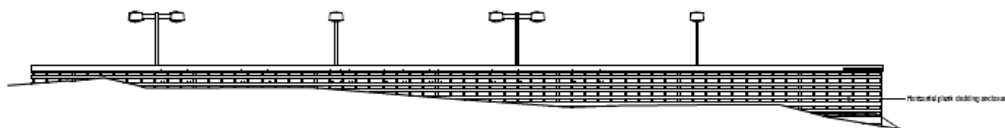

3 Cycle Store South Elevation
1:100



4 Cycle Store West Elevation
1:100




Cycle Store East Elevation
1:100

Cycle parking provision will average 1 space per 30 sqm—conforming with the cycle parking standards set out within Appendix L of Cambridge City Council's Cambridge Local Plan 2018 (October 2018).

A total of 330 cycle parking spaces will be provided which will be a mix of Sheffield stands (66 spaces in 33 hoops) and double deck (264 spaces in 132 stackers).

12 sheffield stands have been located near the entrance to the building for visitors

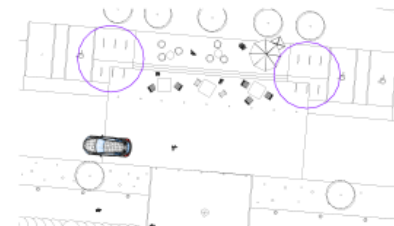

6 Visitor Cycle Provision
1 : 200

Figured dimensions only are to be taken from the drawing. All dimensions are to be checked on site before any work is put in hand.



1	Cycle 8, Bin (Start issues for planning)	PM	16 May 2020	EM
---	--	----	-------------	----

SCOTT
BROWNRIGG

St Catherine's Court
45-48 Portsmouth Road
Guildford GU2 4DU
T +44 (0)1483 559335
F +44 (0)1483 575330

LaSalle Investment Management
Commercial Estates Group

PTP – Western Expansion

External Cycle Store



RM

As indicated @A1



Job No.	Drawing No.
17105	SBR-B1-XX-DR-A-7662

Status	Rev
PLANNING	1

Proposed East-West Section

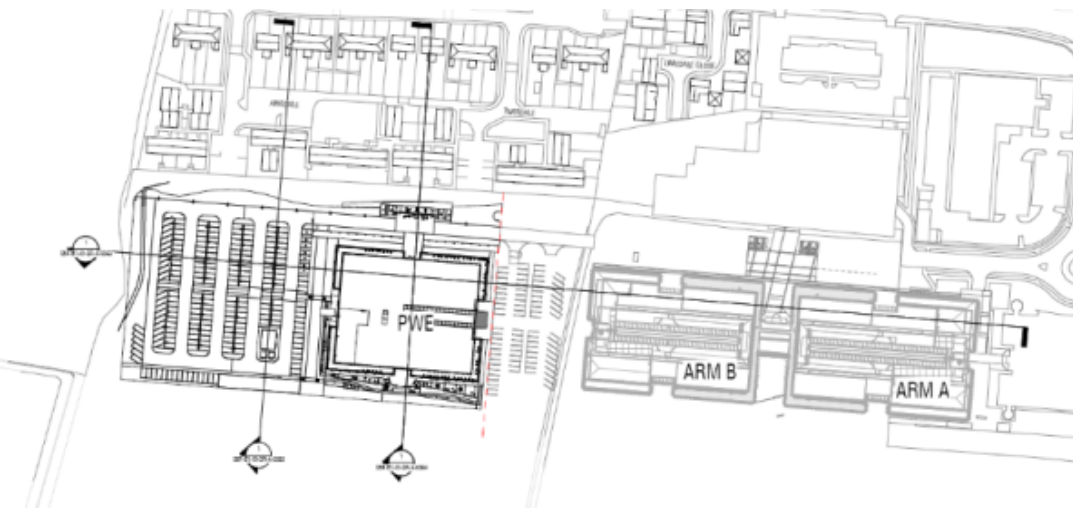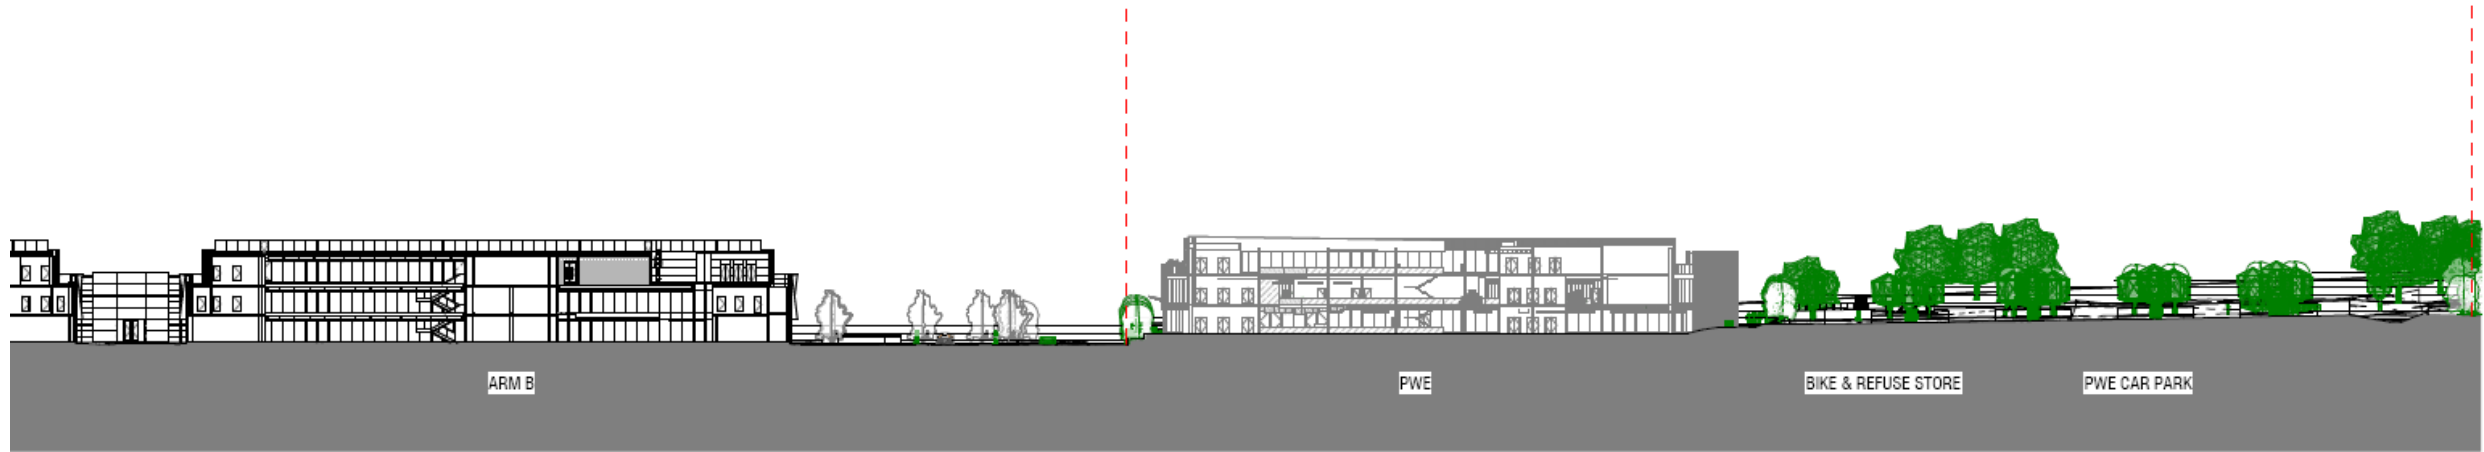

Proposed North South Section 1

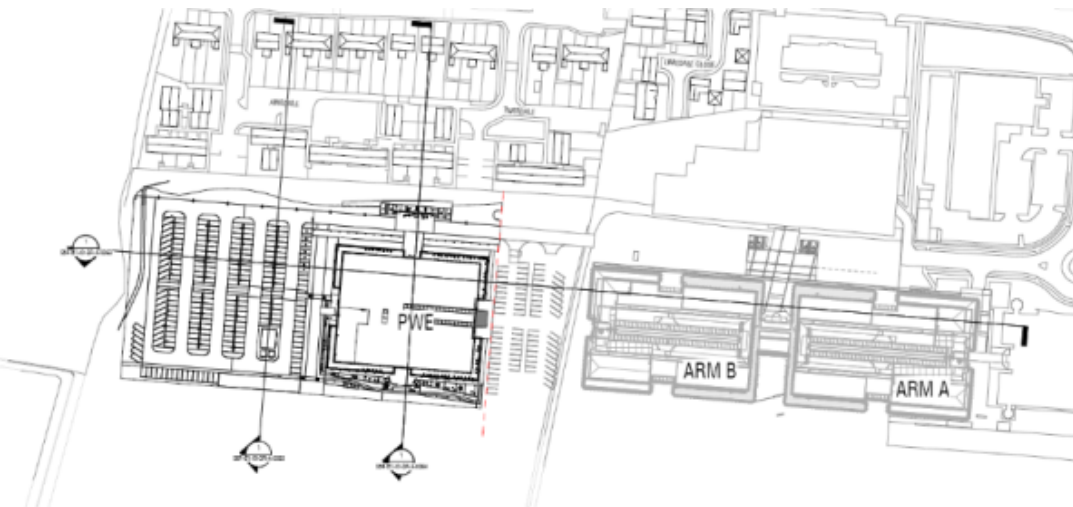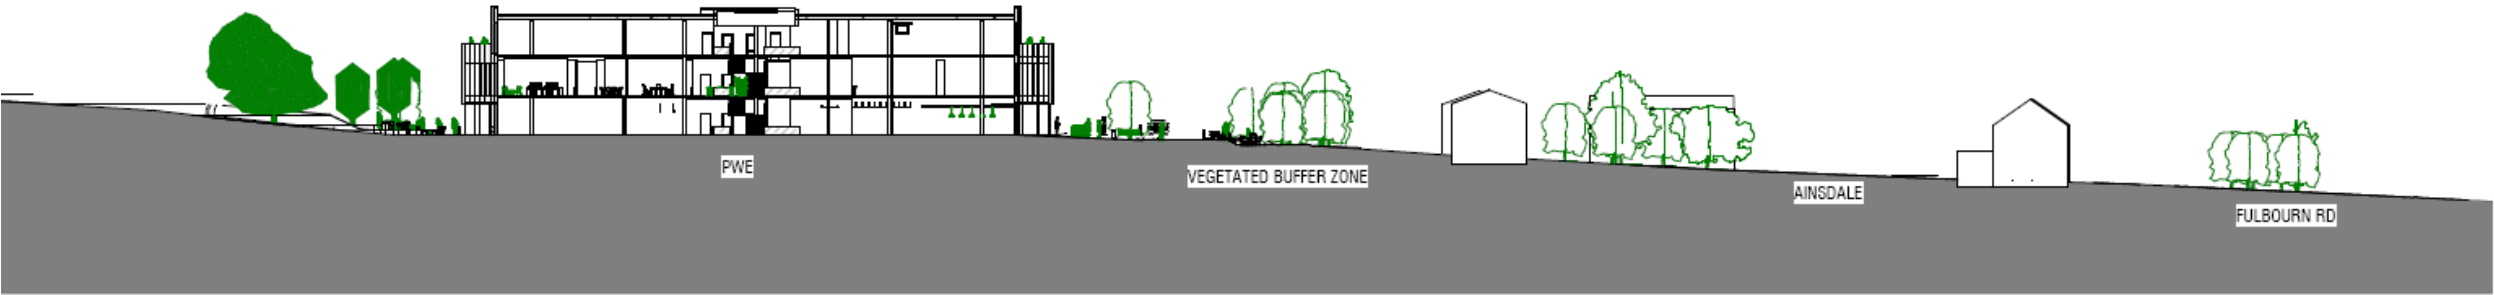

Proposed North South Section 2

