




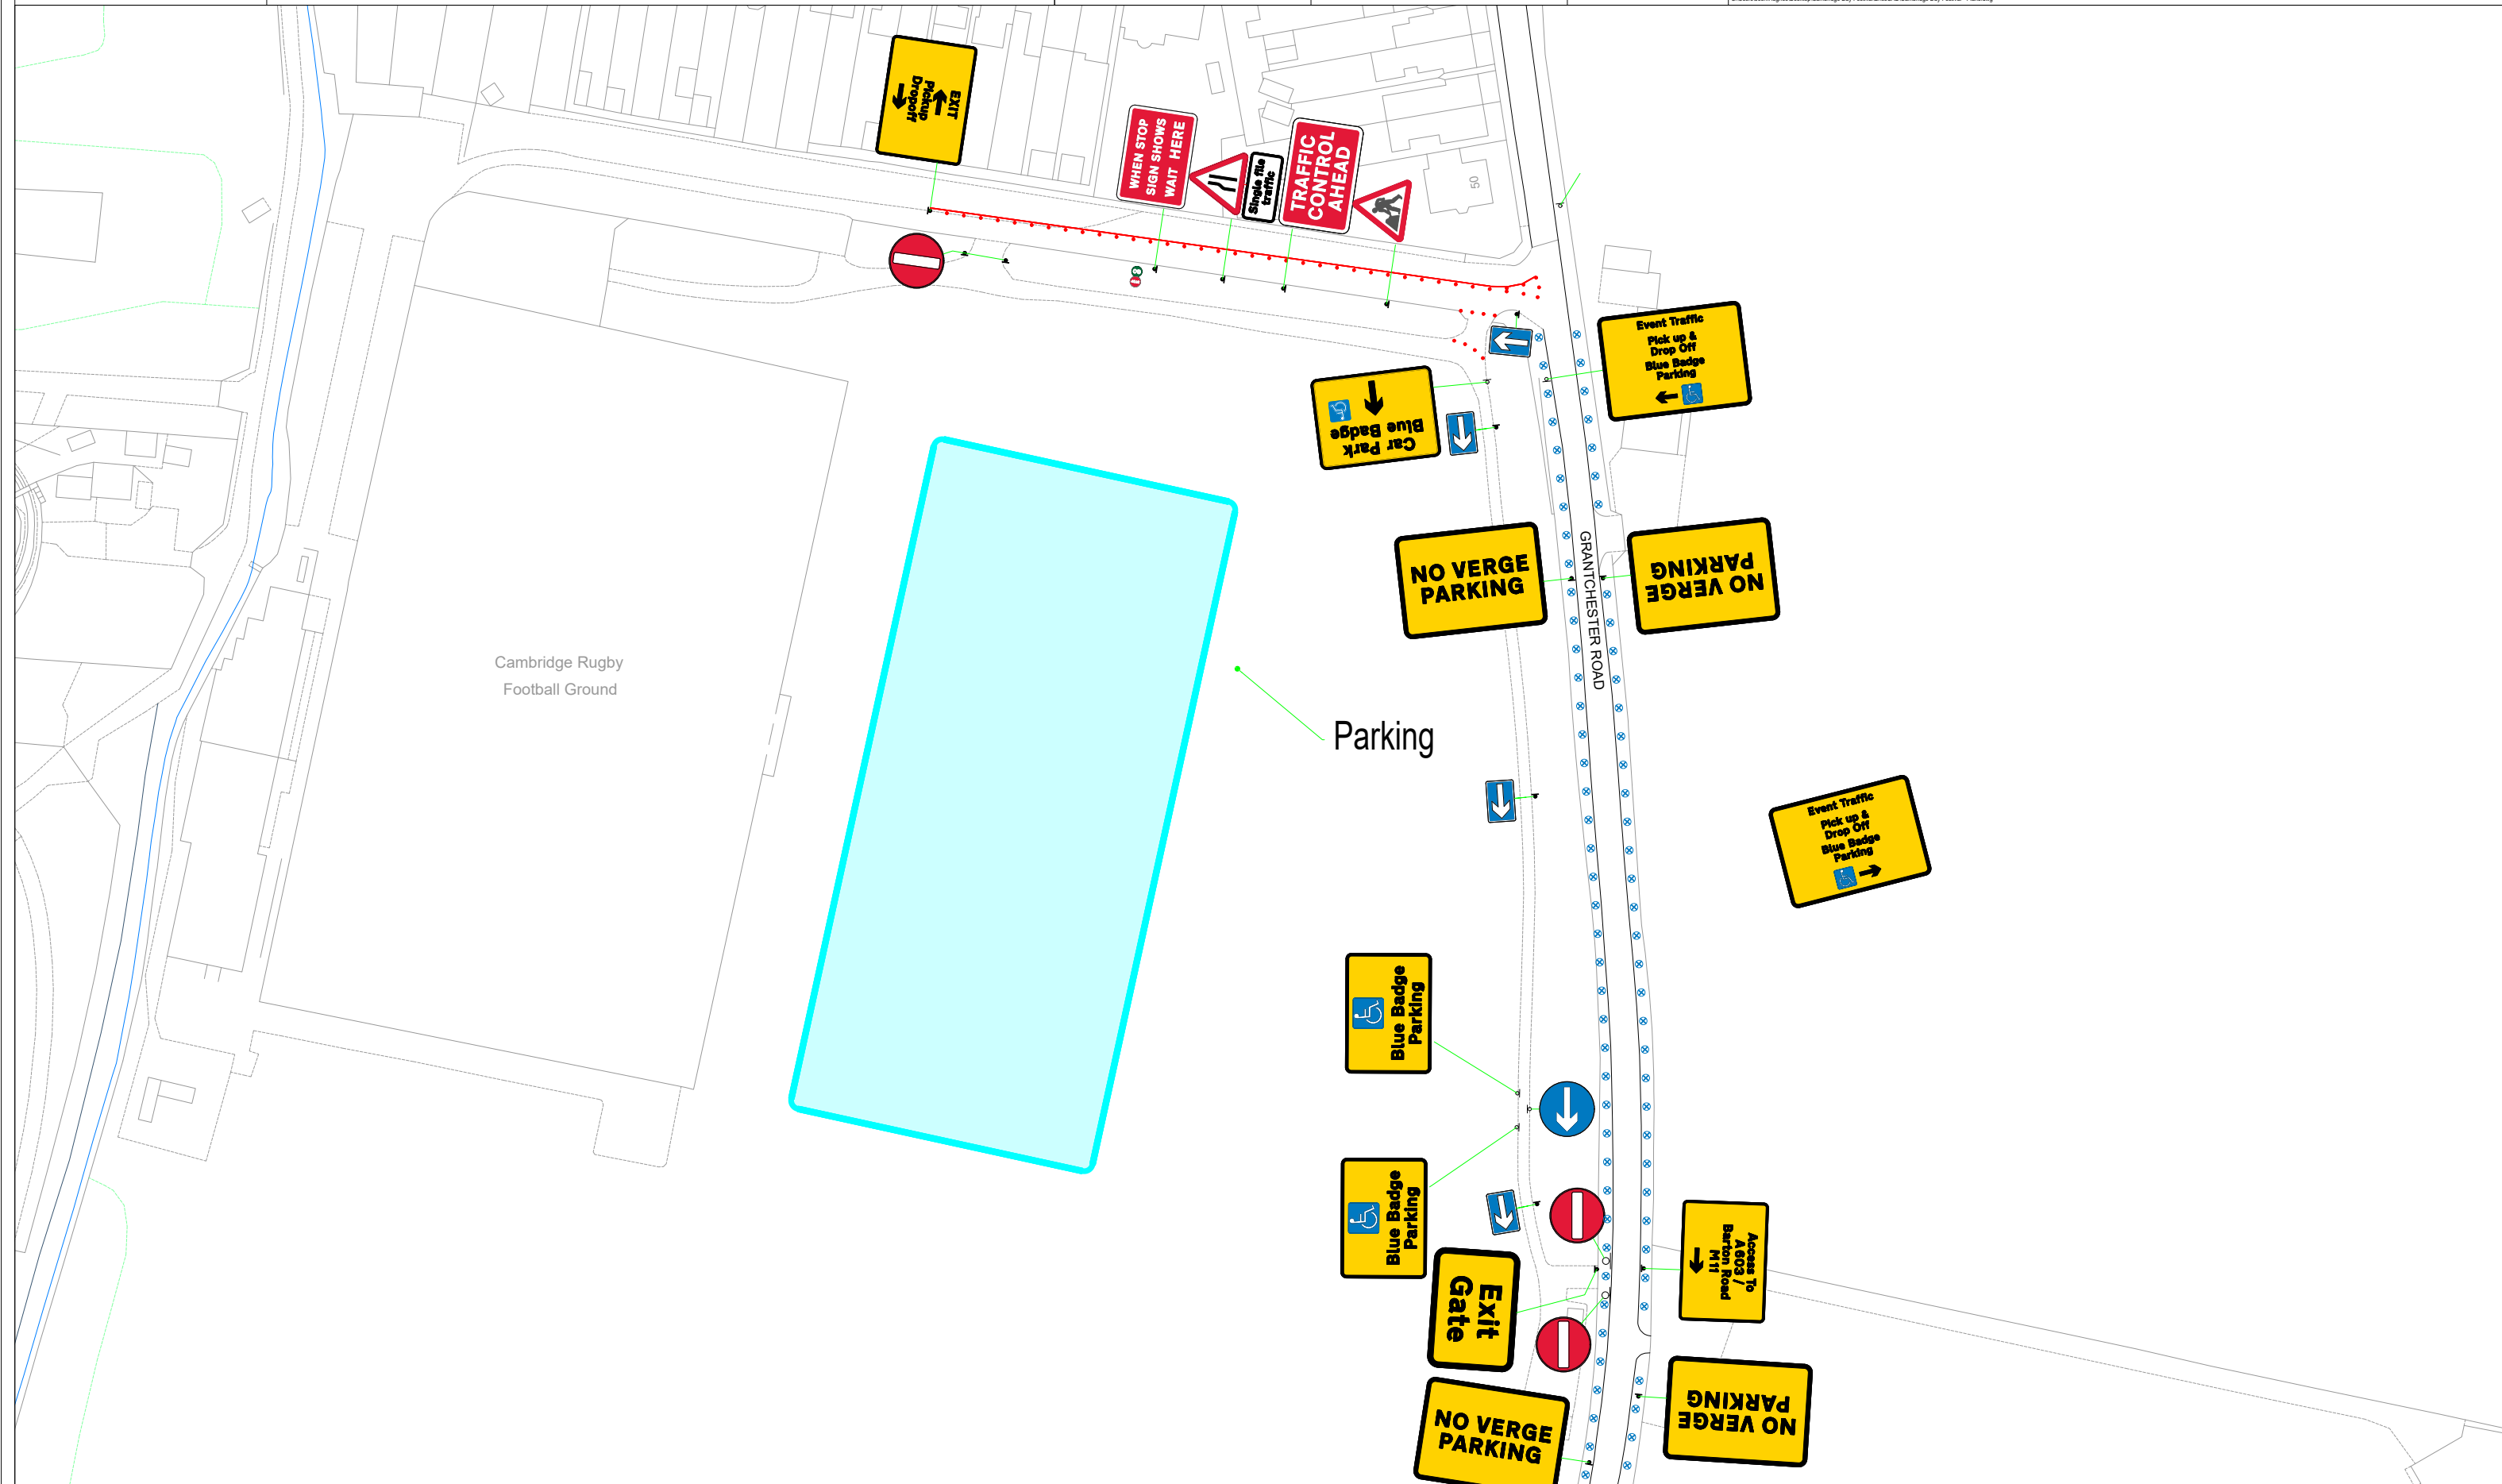

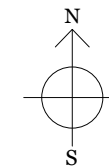


CAMBRIDGE DAY FESTIVAL

VERSION	VERSION - 1	DRAWN	J.HUGHES
DATE	06.12.24	CHECKED	L.WRIGHT

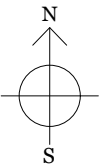

DRAWING TITLE
BLOWUP 2


C:\Users\Josh.Hughes\Desktop\Cambridge Day Festival\BricsCAD\CAD\Cambridge Day Festival - Plans.dwg

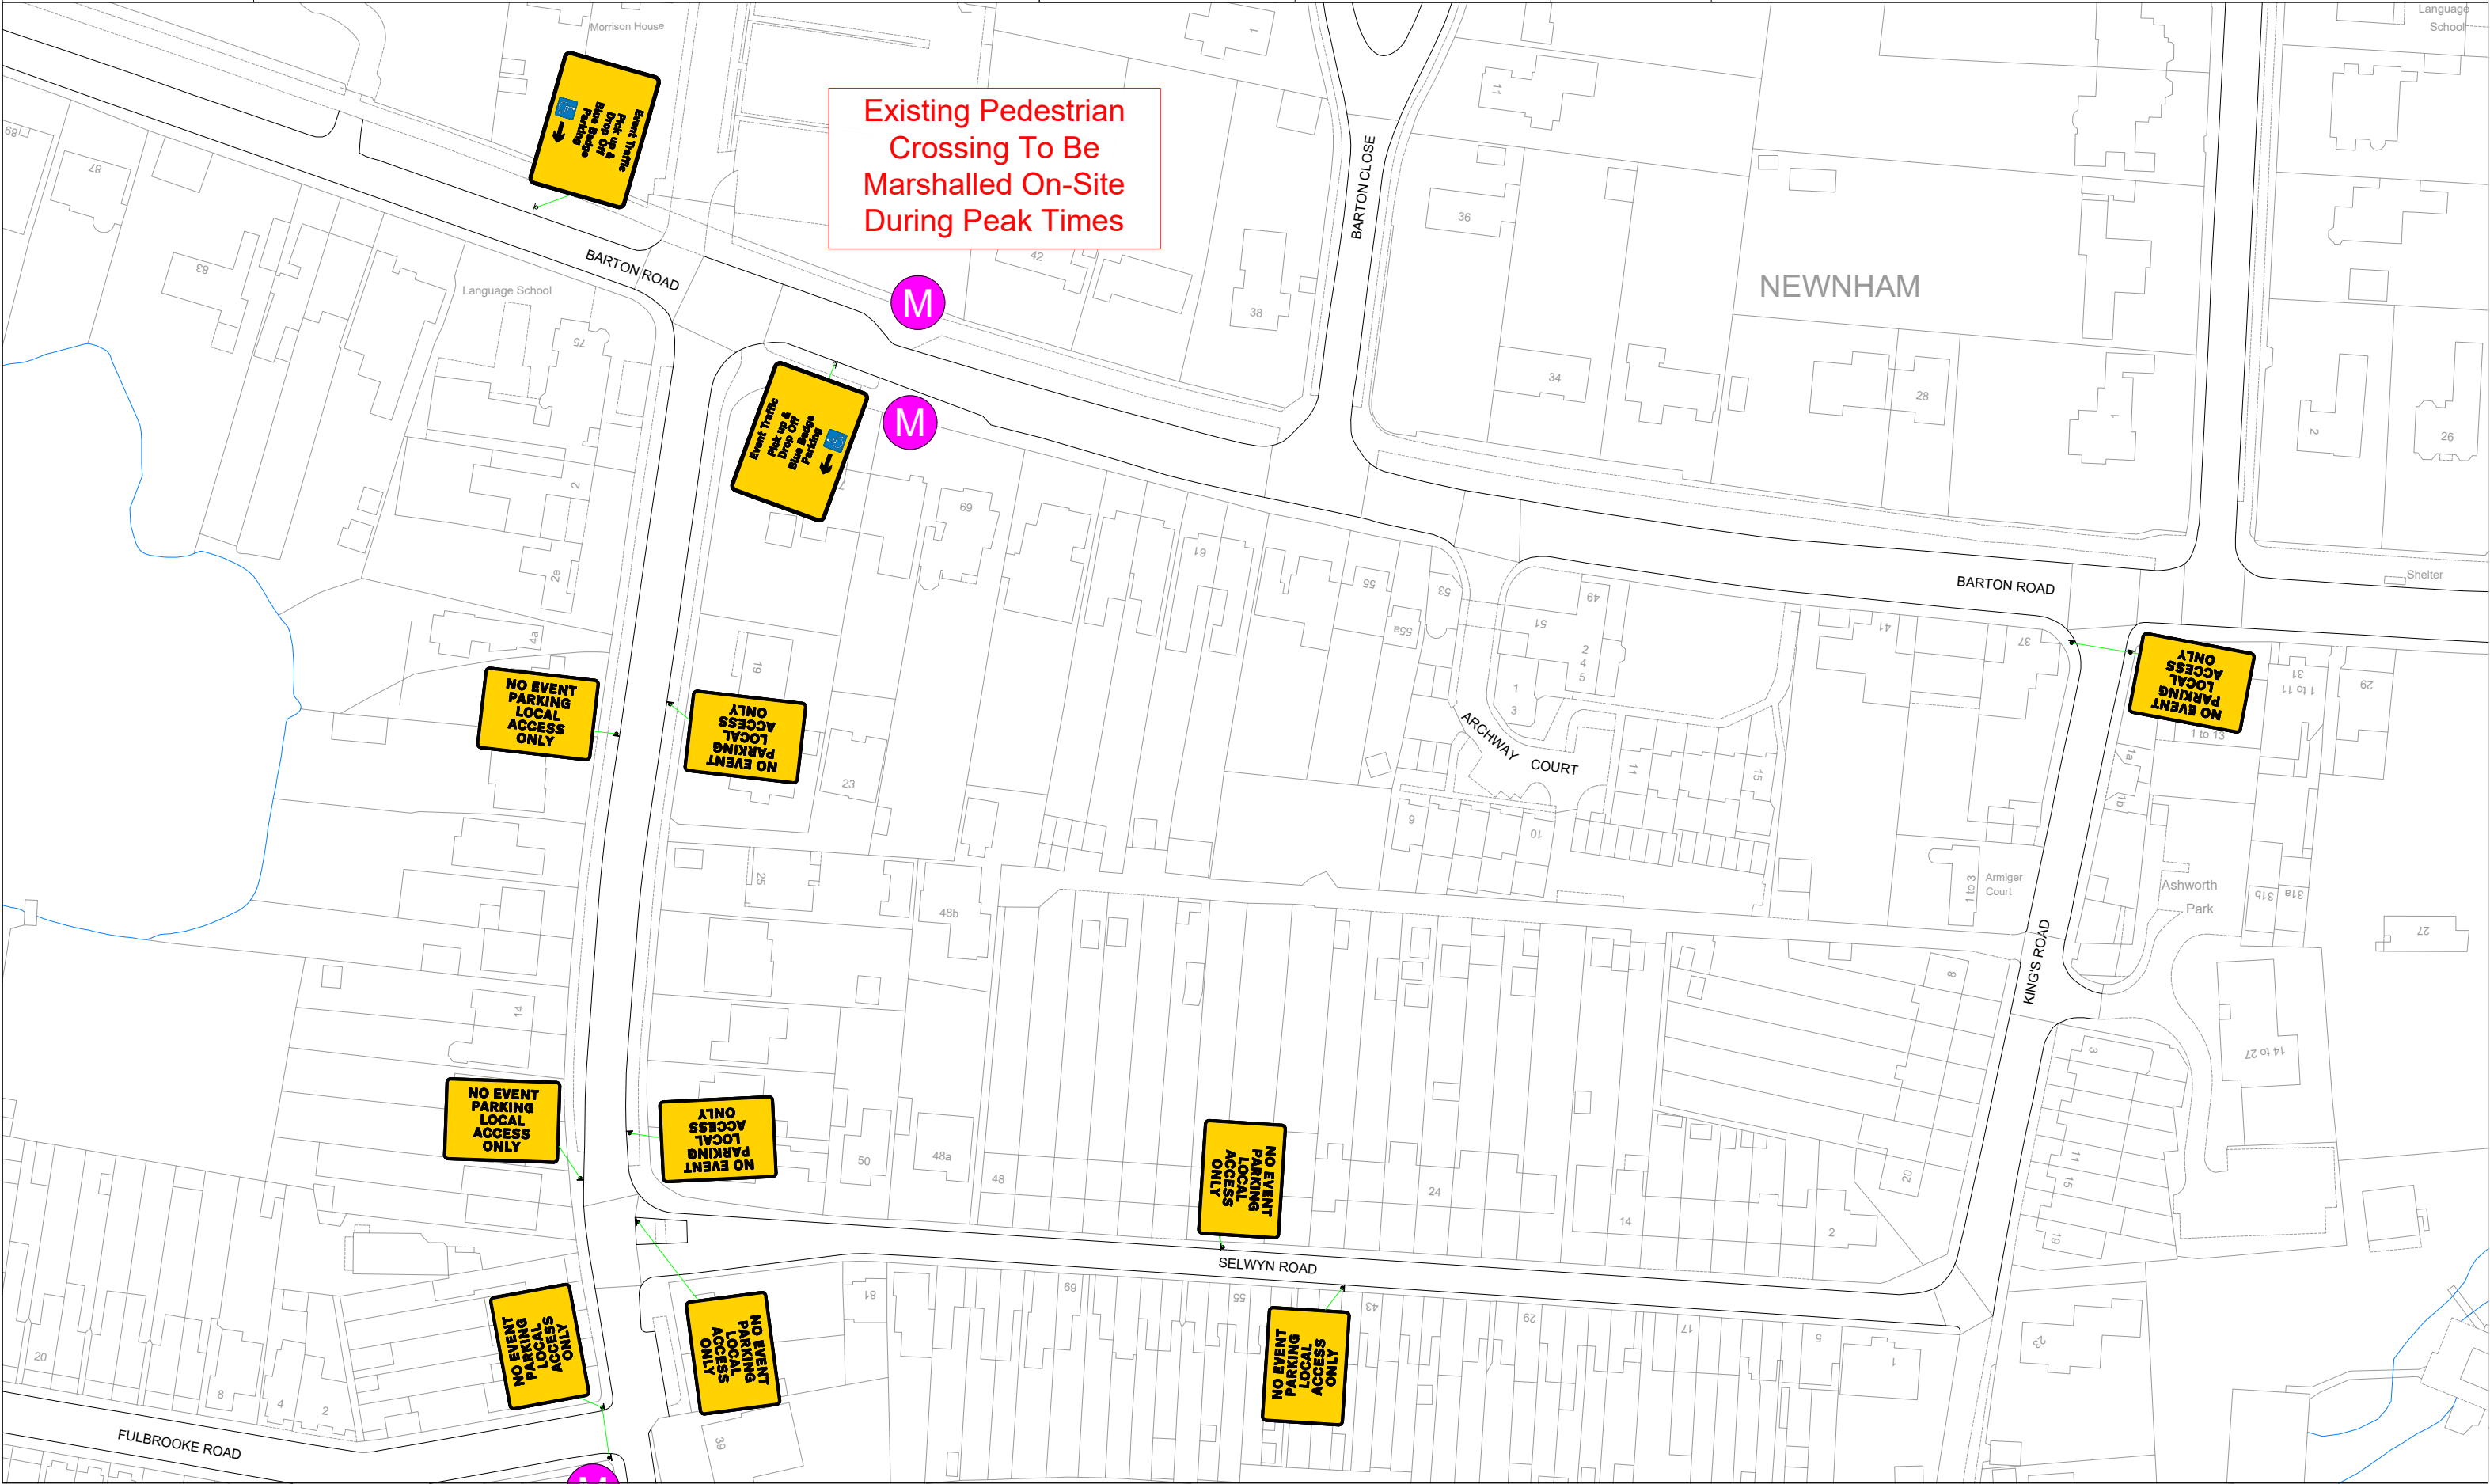




CAMBRIDGE DAY FESTIVAL

VERSION	VERSION - 1	DRAWN	J.HUGHES
DATE	06.12.24	CHECKED	L.WRIGHT

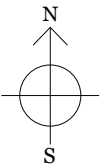

DRAWING TITLE	BLOWUP 3
---------------	----------


C:\Users\Josh.Hughes\Desktop\Cambridge Day Festival\BricsCAD\Cambridge Day Festival - Plans.dwg

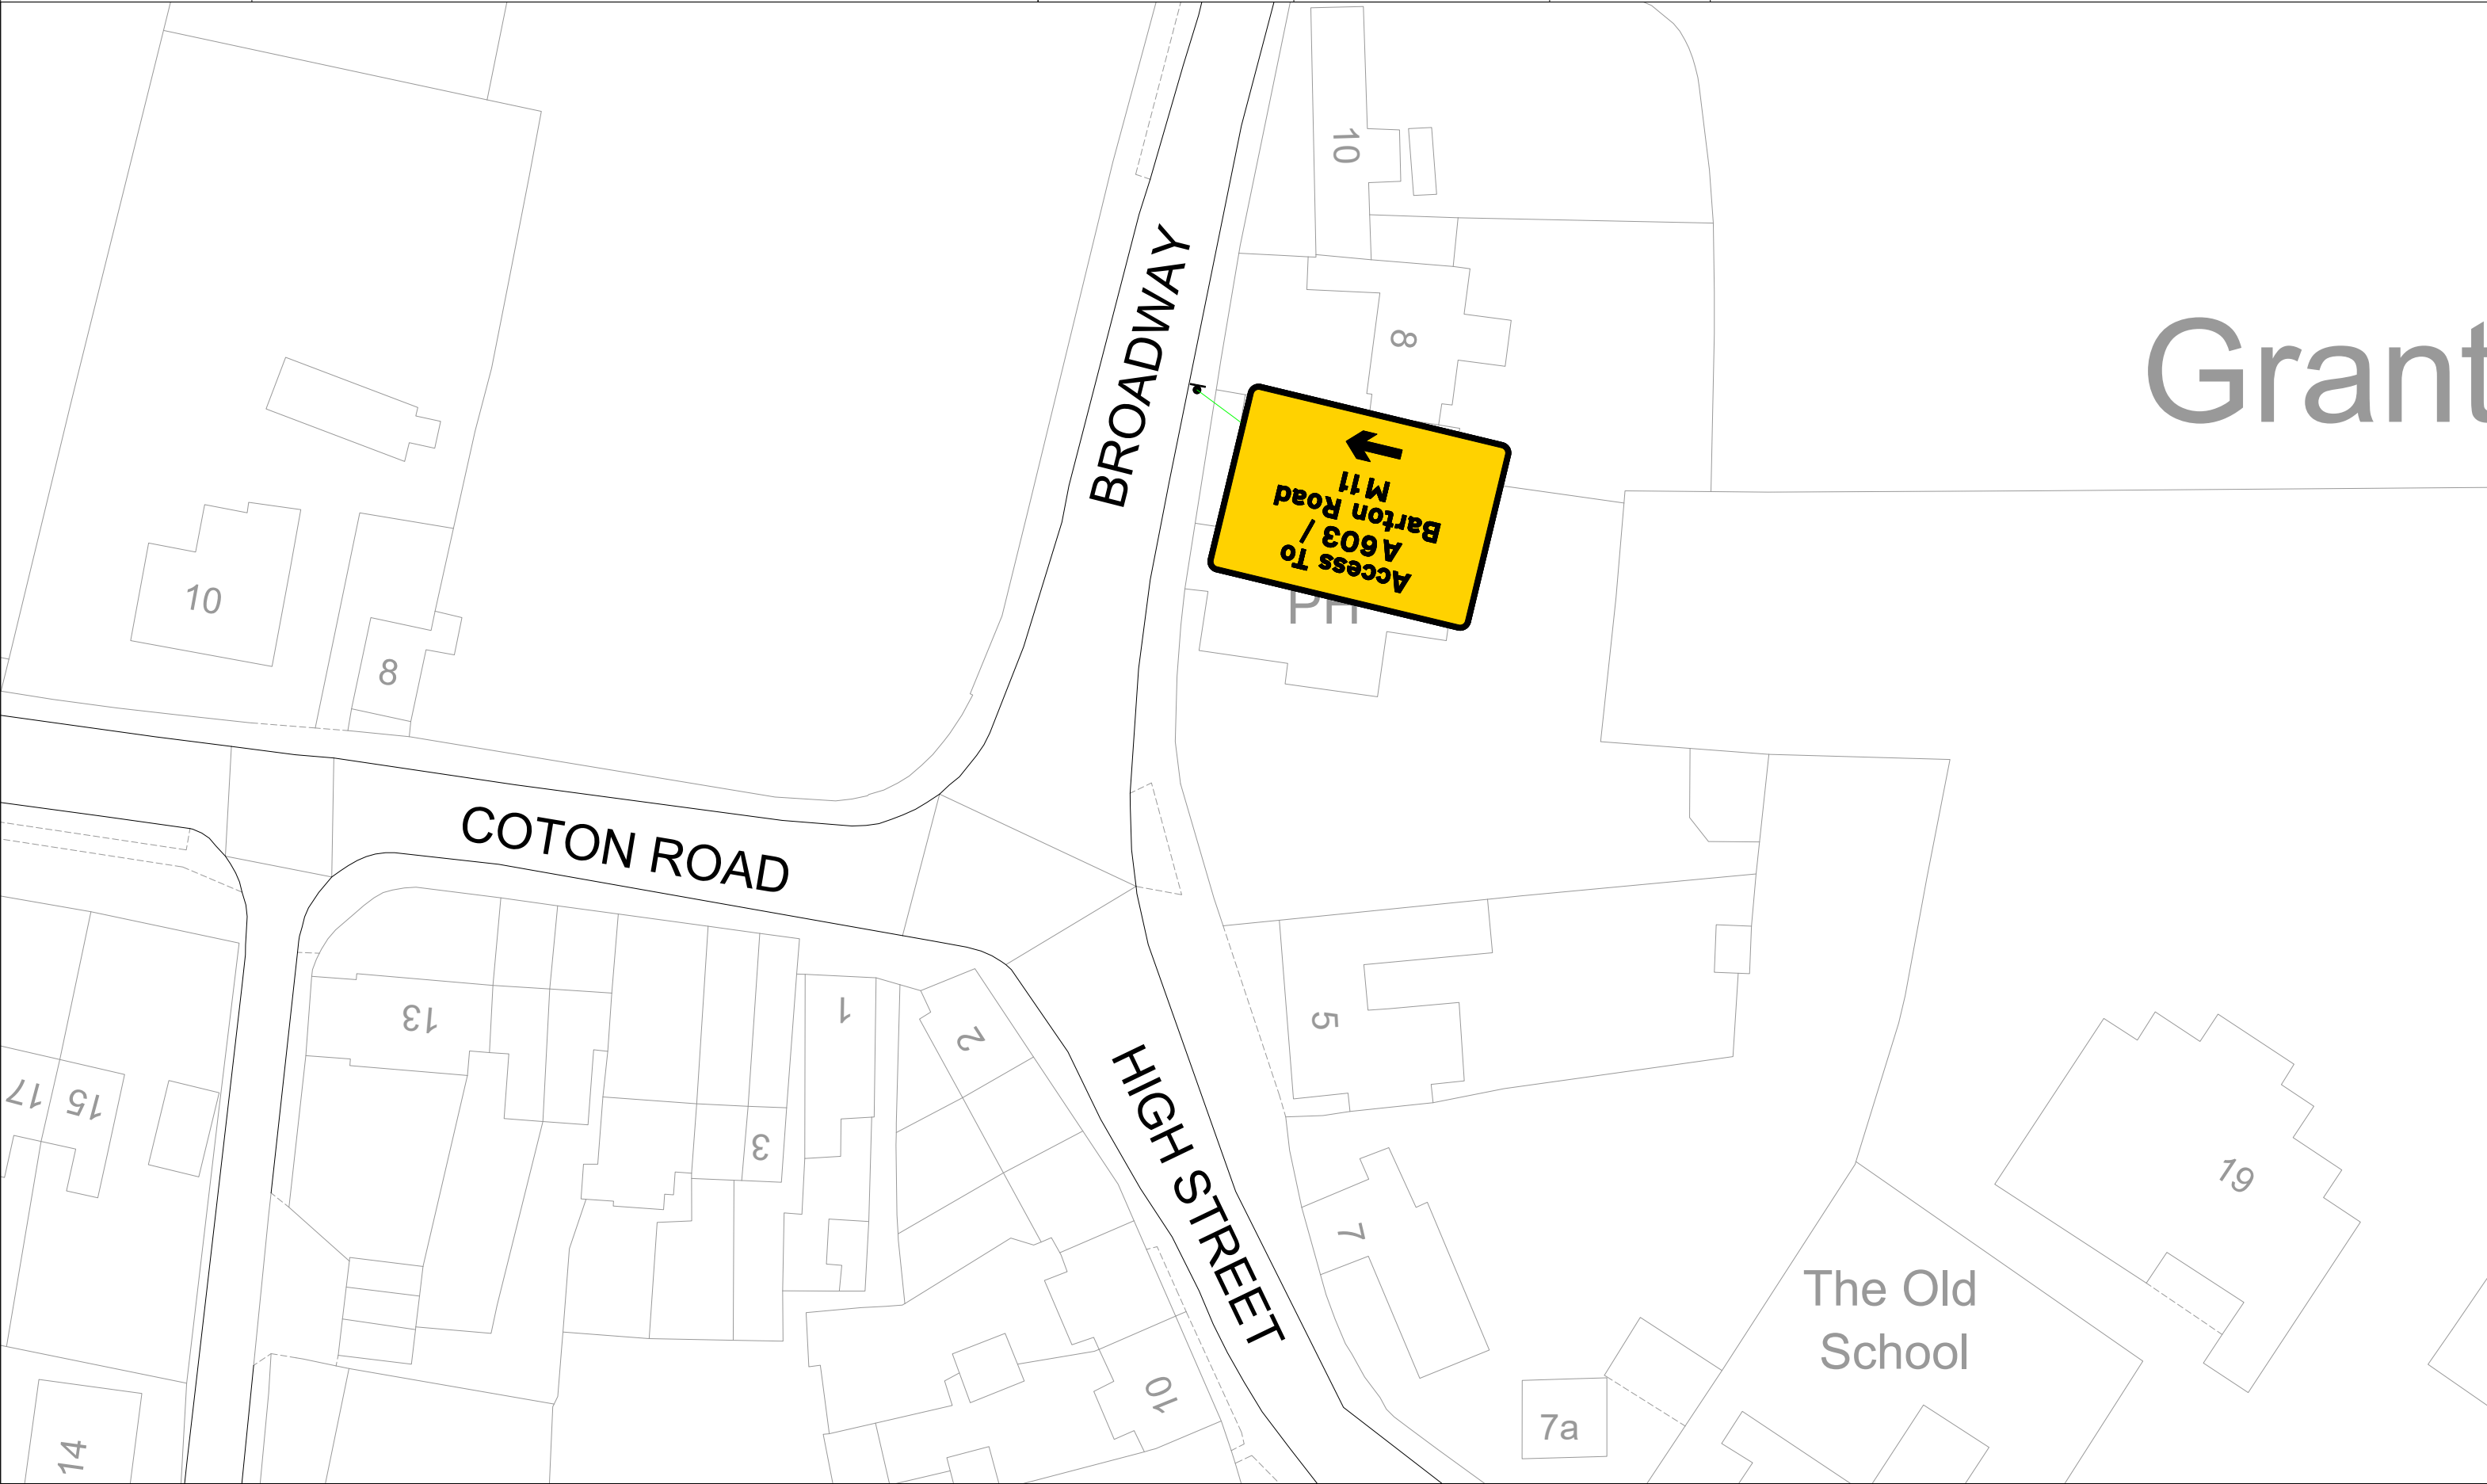



CAMBRIDGE DAY FESTIVAL

VERSION	VERSION - 1	DRAWN	J.HUGHES
DATE	06.12.24	CHECKED	L.WRIGHT

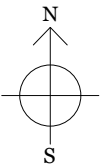

DRAWING TITLE

BLOWUP 4

C:\Users\Josh.Hughes\Desktop\Cambridge Day Festival\BricsCAD\Cambridge Day Festival - Plans.dwg

NO VERGE
PARKING

NO VERGE
PARKING

NO VERGE
PARKING

NO VERGE
PARKING

2 more signs
100m south