


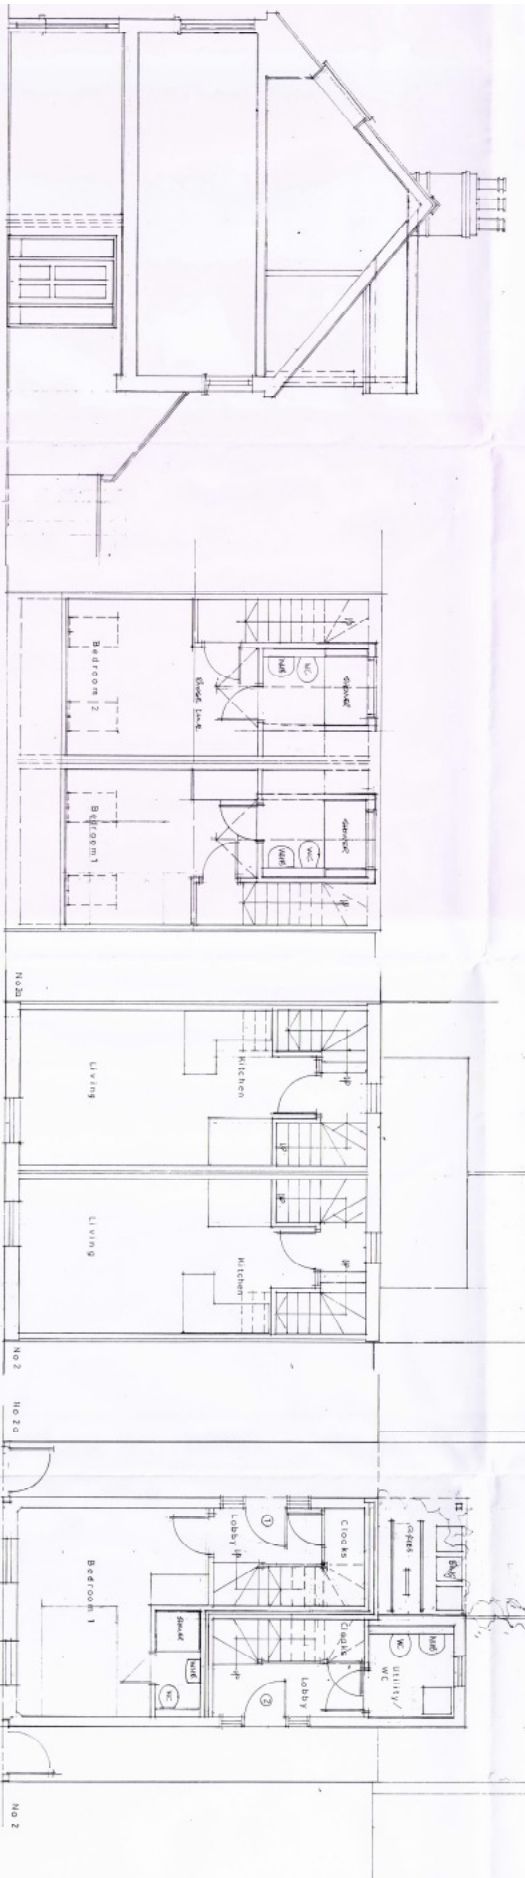

R E S A R F R O N T A G E



S O U T H

R O O F F I R S T

N O R T H




